


REMOVE EXISTING  
GARAGE (NOT  
SHOWN)

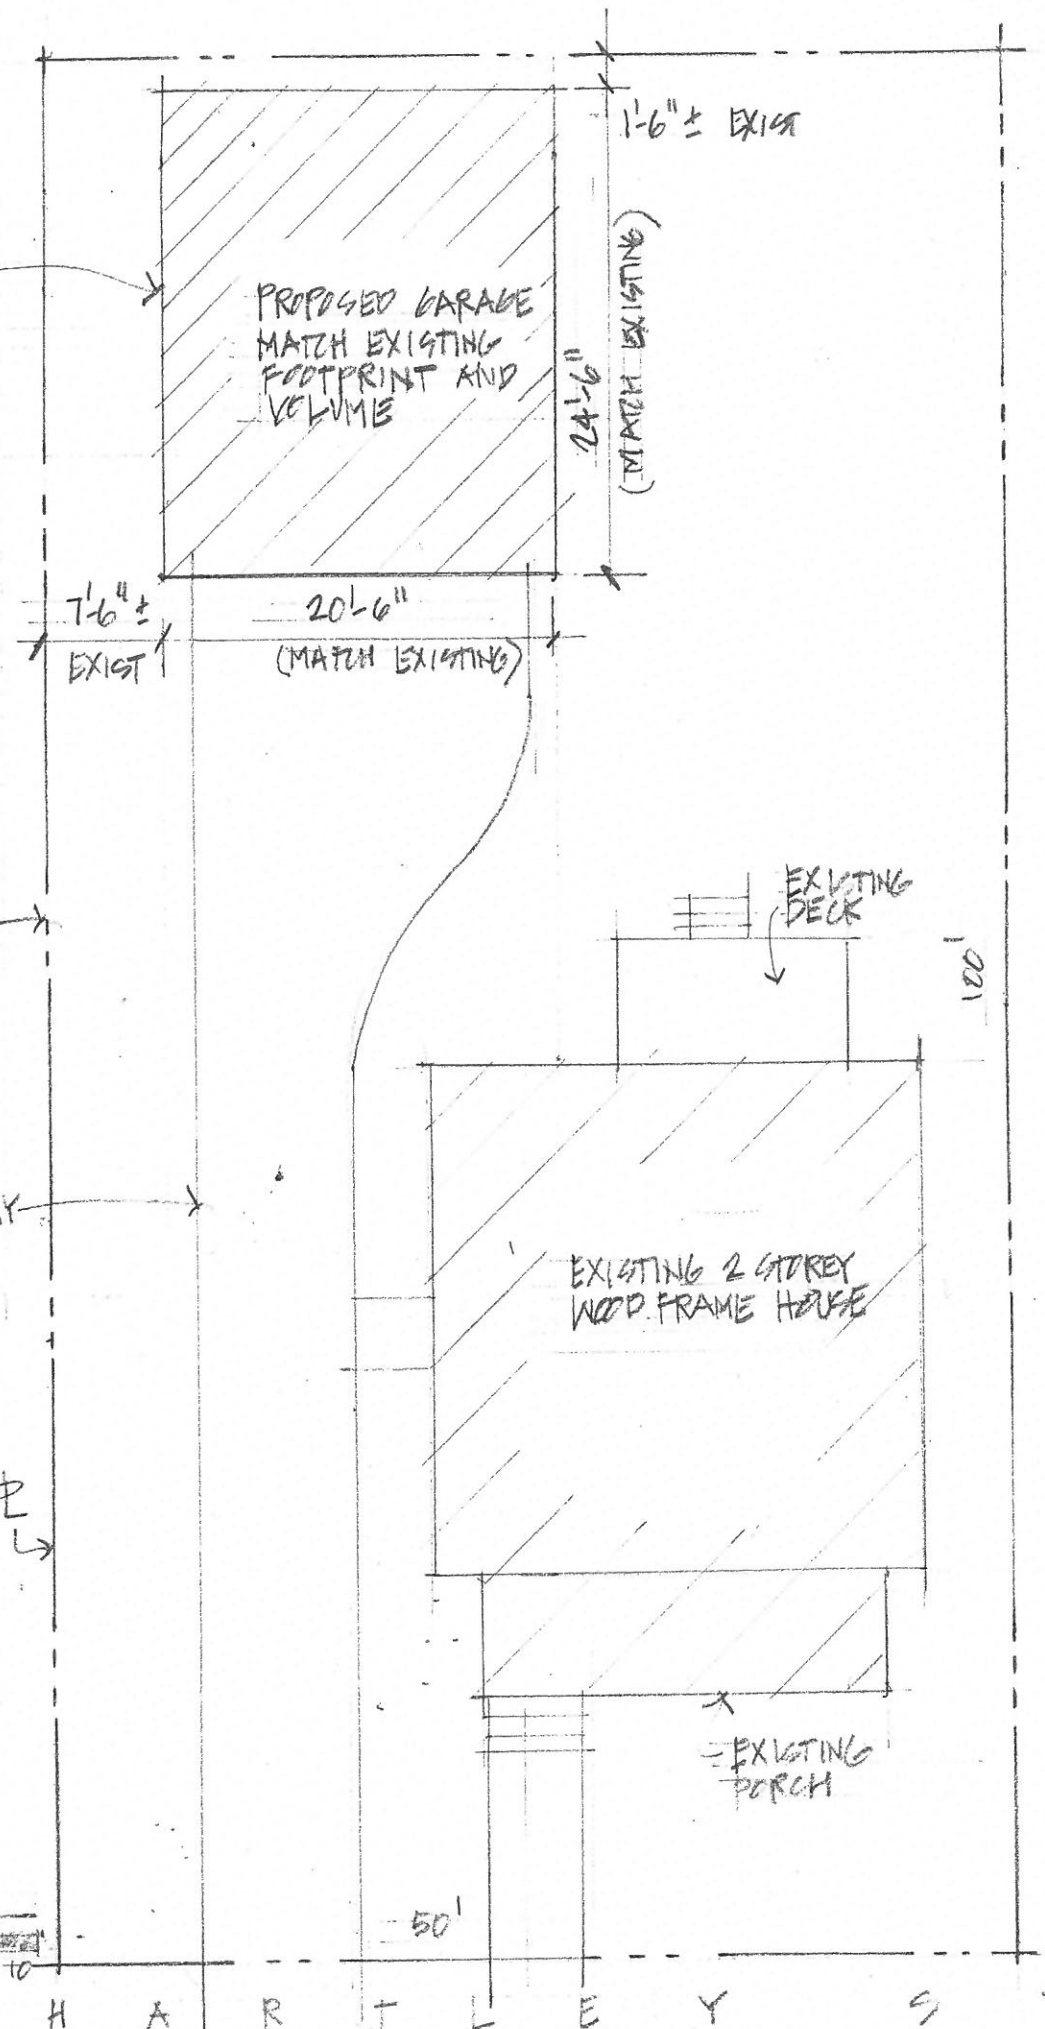

A WALL SECTION  
1/2" = 1'-0"

PLOT PLAN  
1" = 10'

REPLACE GARAGE · ATKINSON RESIDENCE · 14 HARTLEY ST · PORTLAND  
GLUE AG, NCEP · DRAWN FOR PERMITTING 17 APRIL 2007