


A WALL SECTION
1/2" = 1'-0"
UNDISTURBED SOIL

REMOVE EXISTING
GARAGE (NOT
SHOWN)

EXISTING FENCE

EXISTING DRIVEWAY
(ASPHALT)

PLOT PLAN
1" = 10'

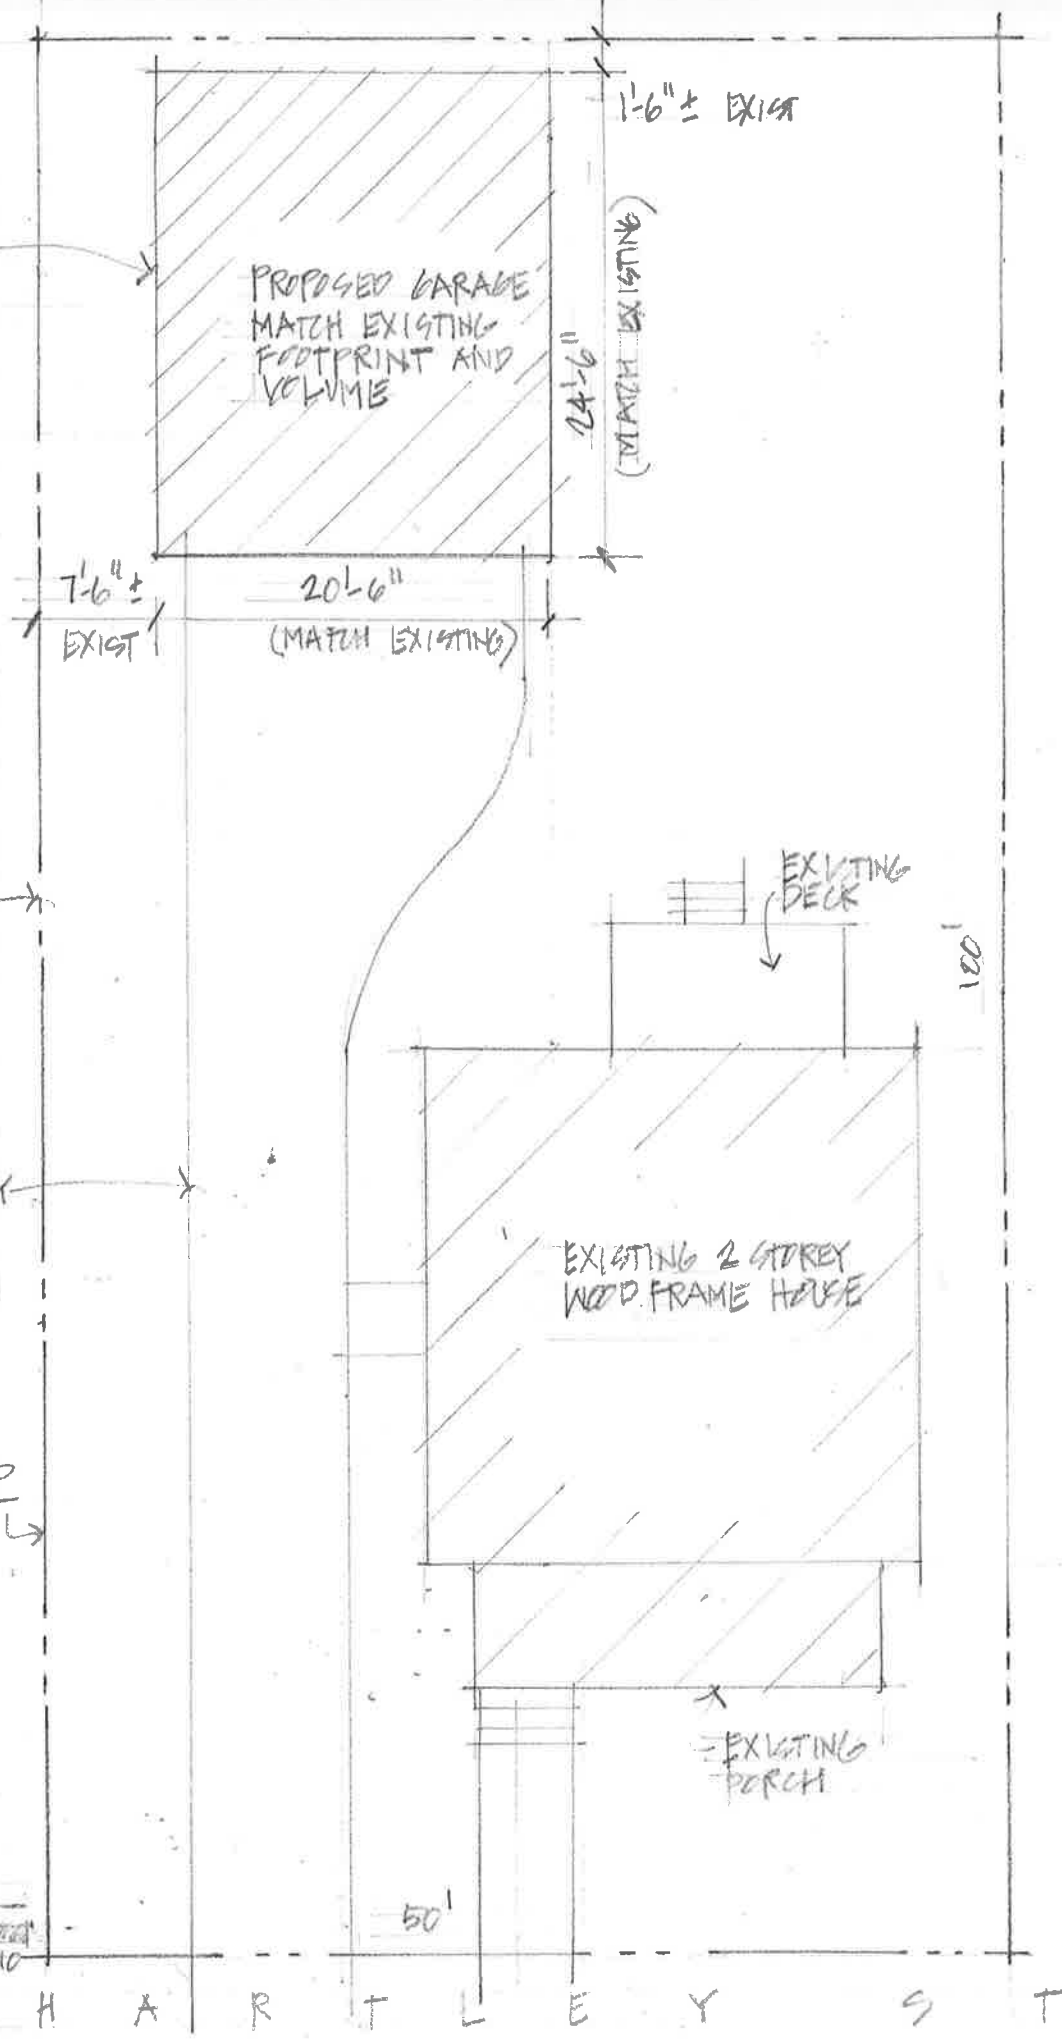

REPLACE GARAGE · ATKINSON RESIDENCE · 14 HARTLEY ST · PORTLAND

SCALE AS NOTED
DRAWN FOR PERMITTING 17 APRIL 2017
REVISED FOR PRICING 2 JUNE 2017 REVISED PER CED 30 JUN 2017