


A-4 1

A-5 1

A-3 1

A-6 1

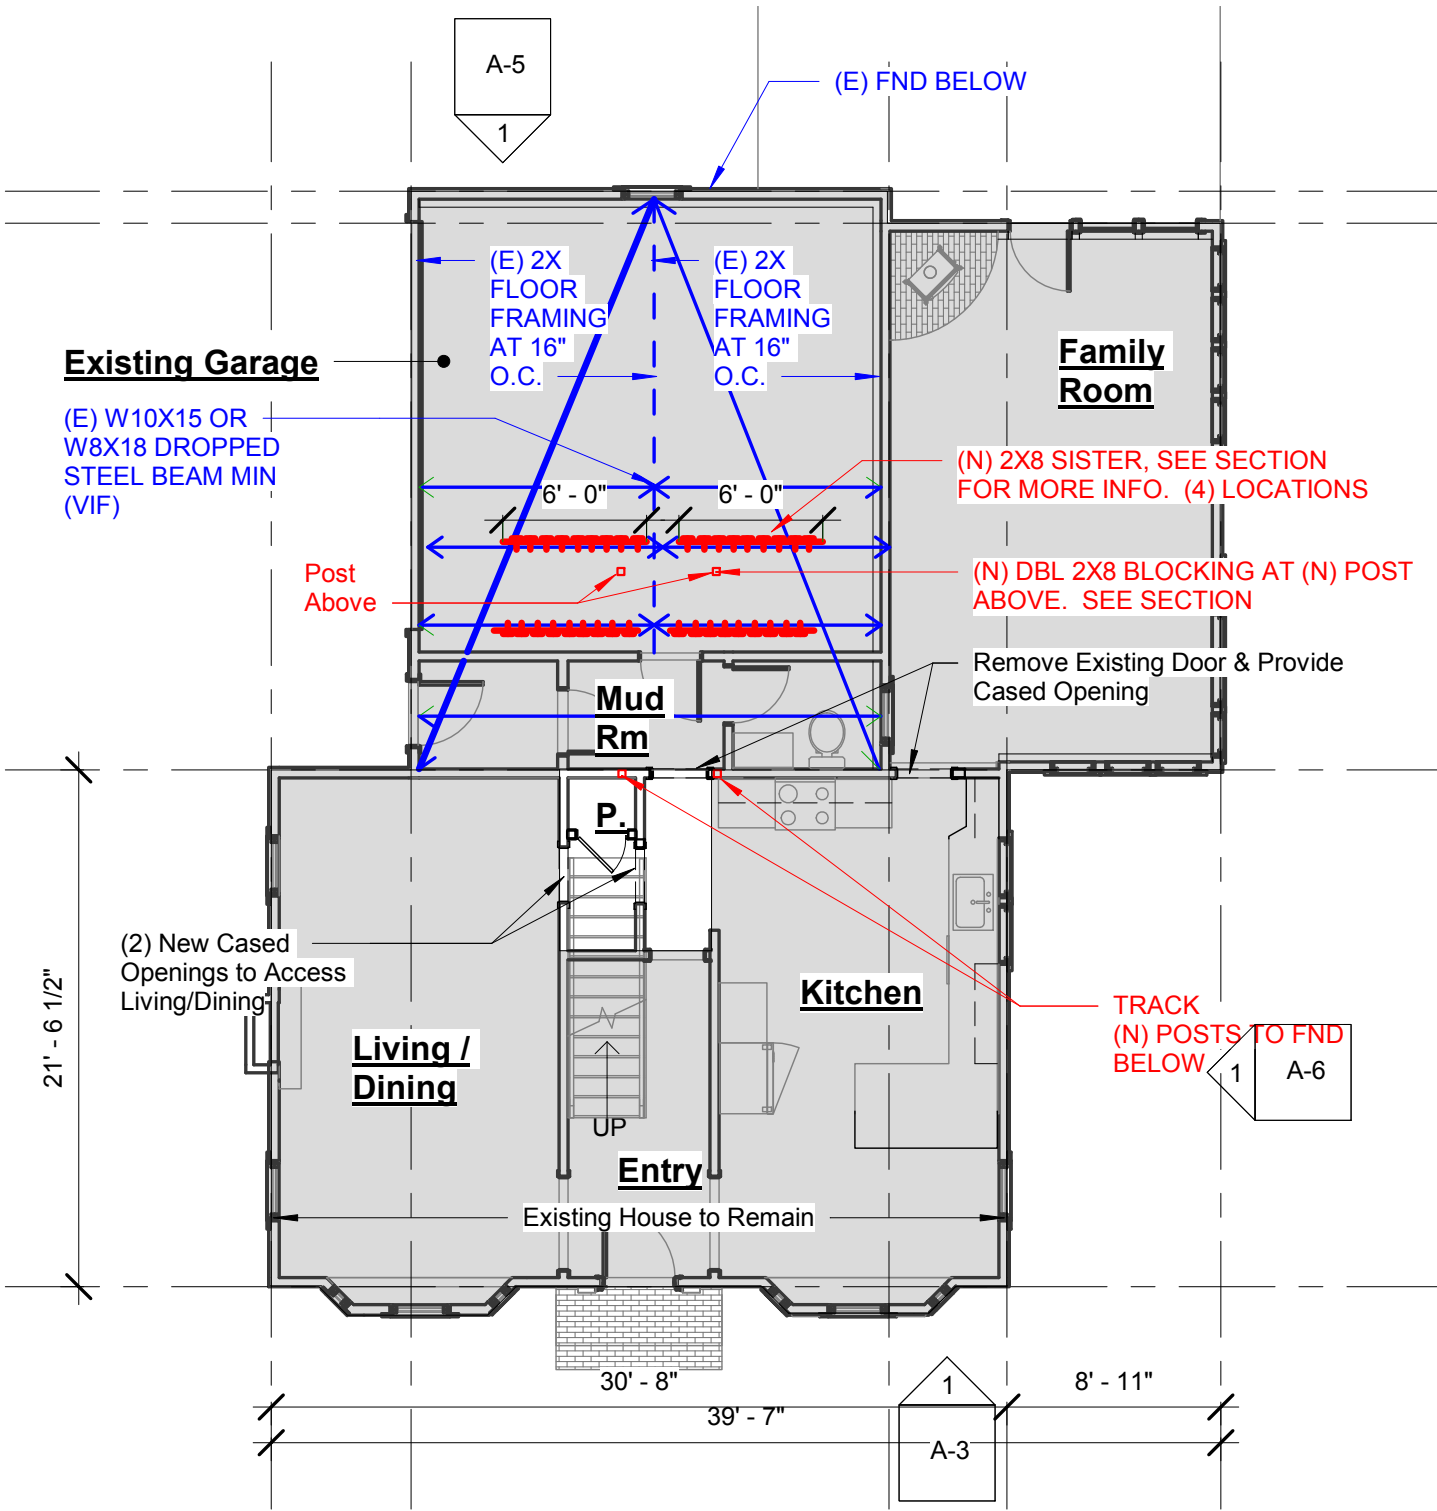

Existing Garage

(E) W10X15 OR W8X18 DROPPED STEEL BEAM MIN (VIF)

(E) 2X FLOOR FRAMING AT 16" O.C.

(E) 2X FLOOR FRAMING AT 16" O.C.

Family Room

(N) 2X8 SISTER, SEE SECTION FOR MORE INFO. (4) LOCATIONS

(N) DBL 2X8 BLOCKING AT (N) POST ABOVE. SEE SECTION

Remove Existing Door & Provide Cased Opening

Mud Rm

P.

Kitchen

TRACK (N) POSTS TO FND BELOW

(2) New Cased Openings to Access Living/Dining

Living / Dining

Entry

Existing House to Remain

21' - 6 1/2"


30' - 8"

39' - 7"

8' - 11"

(E) FND BELOW

KW Architects
 Kristi Kenney, RA
 PO Box 404
 Wells, Maine 04090
 (207) 332-9199

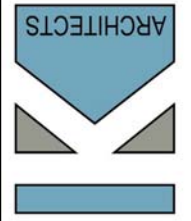

Herzlinger - Fleisch
 Proposed 1st Floor / Framing Plan

DATE:	04/20/17	DRW / CHK BY:	AEP / KK
PROJECT #	01-21-17	DWG SCALE:	1/8" = 1'-0"

A-1

© COPYRIGHT 2017
 REPRODUCTION OR REUSE OF THIS
 DOCUMENT WITHOUT WRITTEN PERMISSION
 OF KW ARCHITECTS IS PROHIBITED