

**ROOM FINISH SCHEDULE**

RM#	NAME	FLOOR	TYPE	BASE	WALLS			CEILING			NOTES
					NE	SE	SU	FINISH	MATERIAL	FINISH	
01	DINING AREA	1ST FLOOR	WOOD	WOOD	PT	PT	PT	PT	3'-0"		
02	RETAIL AREA	1ST FLOOR	WOOD	WOOD	PT	PT	PT	PT	3'-0"		
03	TRASH ROOM	1ST FLOOR	WOOD	WOOD	PT	PT	PT	PT	3'-0"		
04	WORKING ROOM	1ST FLOOR	WOOD	WOOD	PT	PT	PT	PT	3'-0"		
05	OFFICE TILD	1ST FLOOR	WOOD	WOOD	PT	PT	PT	PT	3'-0"		
06	OFFICE ONE	1ST FLOOR	WOOD	WOOD	PT	PT	PT	PT	3'-0"		
07	JANITOR	1ST FLOOR	WOOD	WOOD	PT	PT	PT	PT	3'-0"		
08	DRY STORAGE	1ST FLOOR	WOOD	WOOD	PT	PT	PT	PT	3'-0"		
09	WALK-IN COOLER	1ST FLOOR	WOOD	WOOD	PT	PT	PT	PT	3'-0"		
10	KITCHEN AREA	1ST FLOOR	WOOD	WOOD	PT	PT	PT	PT	3'-0"		
11	FREEZING AREA	1ST FLOOR	WOOD	WOOD	PT	PT	PT	PT	3'-0"		
12	CHEEKOUT 1 OVEN	1ST FLOOR	WOOD	WOOD	PT	PT	PT	PT	3'-0"		
13	DISHWASHING	1ST FLOOR	WOOD	WOOD	PT	PT	PT	PT	3'-0"		
14	PASSAGE	1ST FLOOR	WOOD	WOOD	PT	PT	PT	PT	3'-0"		
15	OUTDOOR SEATING	1ST FLOOR	WOOD	WOOD	PT	PT	PT	PT	3'-0"		

NOTES:  
 A. 1 TO 3 COLOR PATTERN TO BE DETERMINED  
 B. EXPOSED HIGH CEILING WITH LOW LIGHTING ELEMENTS  
 C. FOR INTERIOR WOOD FINISHES SEE MILLWORK FLANS.  
 D. BRICK AND TILE FINISH AT BRICK OVEN FACE EXTENDED TO WALLS TO LEFT AND RIGHT OF OVEN  
 E. STAINLESS STEEL WALL PANEL BY OTHERS EXTEND FROM FLOOR TO EXHAUST HOOD  
 F. EXTEND FRP FROM CEILING DOWN TO AND

GENERAL FINISH SCHEDULE NOTES:  
 • ALSO SEE ELEVATIONS FOR MORE DETAILED WALL FINISHES  
 • PROVIDE FRP PANEL SYSTEM SECURED TO GYP. BD WITH ADHESIVE

PROTECT EXISTING FENCE



FILL WALL

BRICK OVEN (WOOD FIRED)  
 INSTALLED BY OTHER


PROVIDE COUNTERTOP  
 ALLOWANCE OF \$3500

TYPICAL INT. SIDE OF  
 EXTERIOR WALLS HAVE METAL  
 FIBERING AND GIPS

BRICK PAVES HERKINGSTONE  
 PATTERN W/ STRAIGHT EDGE  
 ROW OVER 2" BEDDING SAND  
 OVER 4" ASPHALT BINDER  
 COURSE OVER 8" CRUSHED  
 GRAVEL OVER 12" AGGREGATE  
 SUBBASE  
 SEE Z1/ALL FOR DETAIL

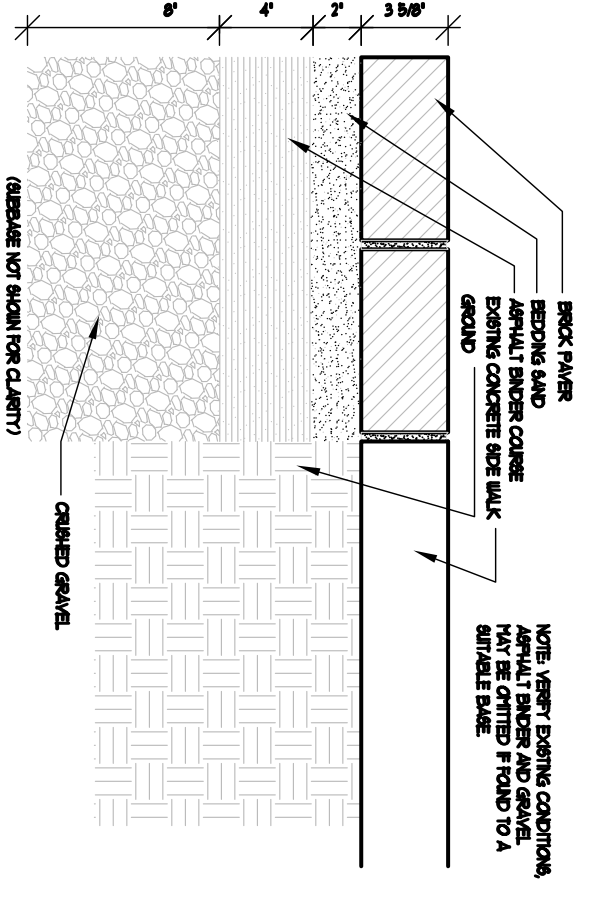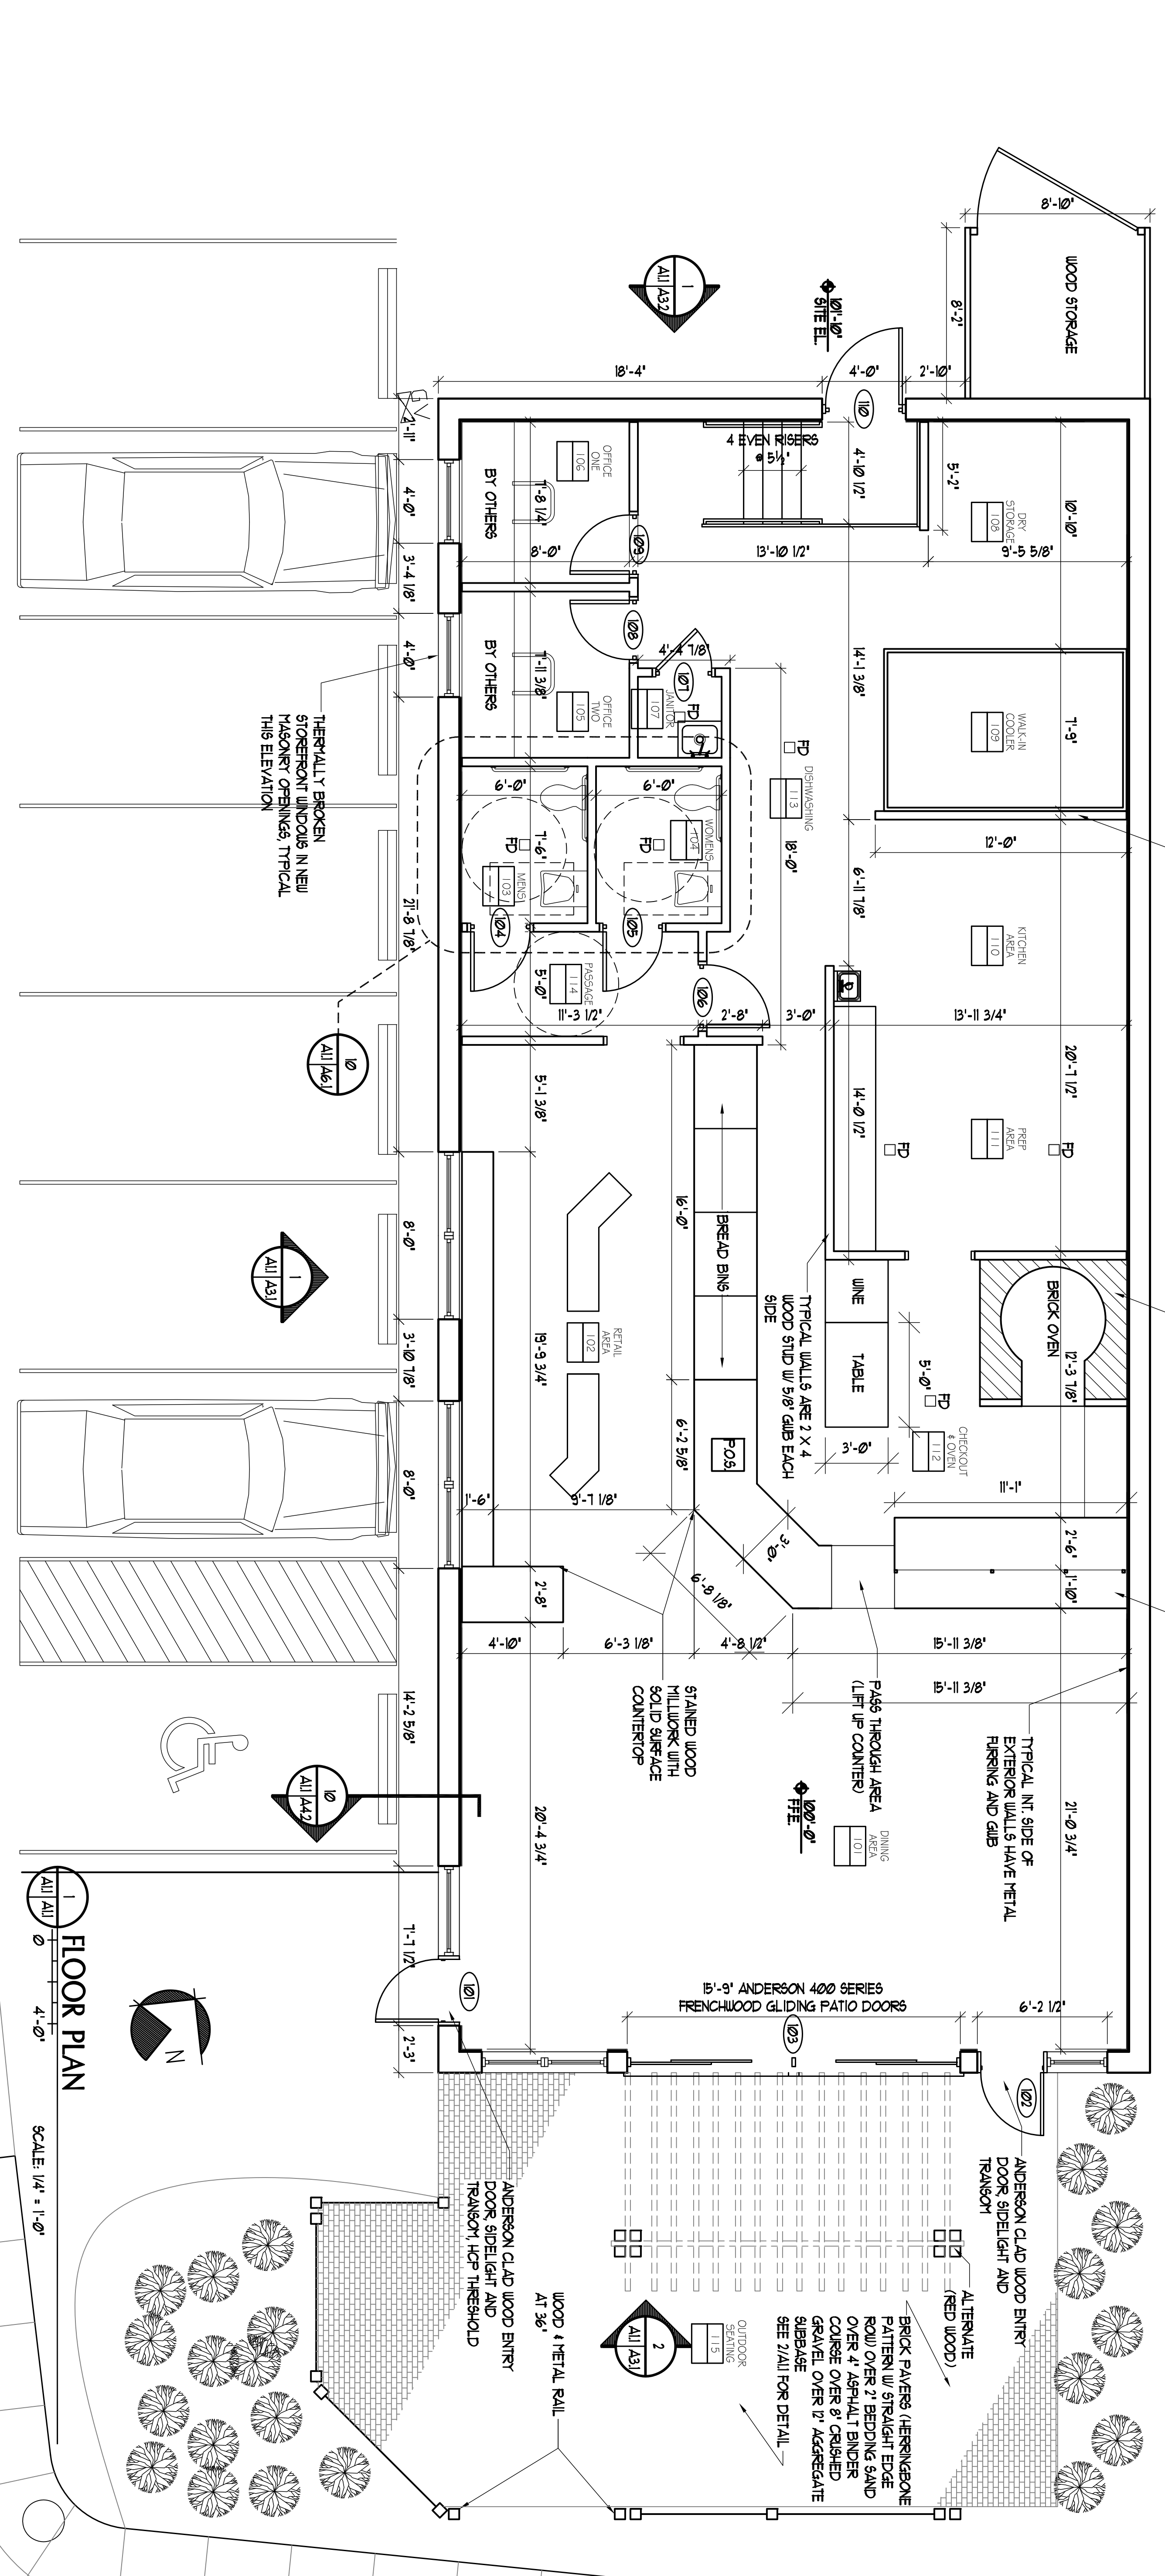


**BRICK PAVER DETAIL**  
 SCALE: 1/2" = 1'-0"

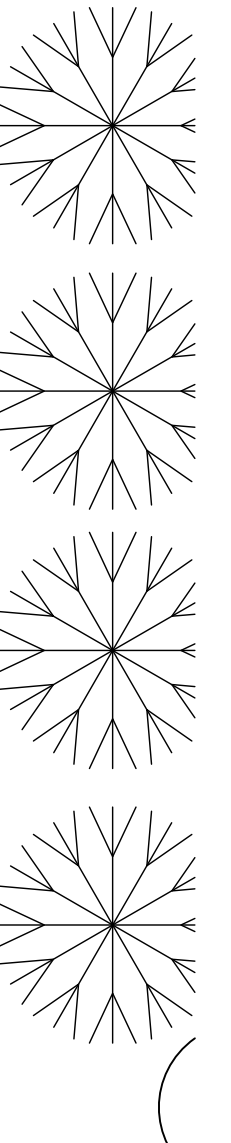


6-0" TALL WOOD FENCE

**FLOOR PLAN**  
 SCALE: 1/4" = 1'-0"

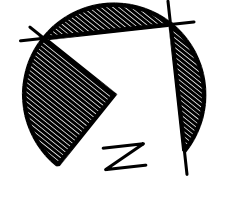

COPYRIGHT: Reuse or reproduction of the contents of this document is not permitted without written permission of PORT CITY ARCHITECTURE PA

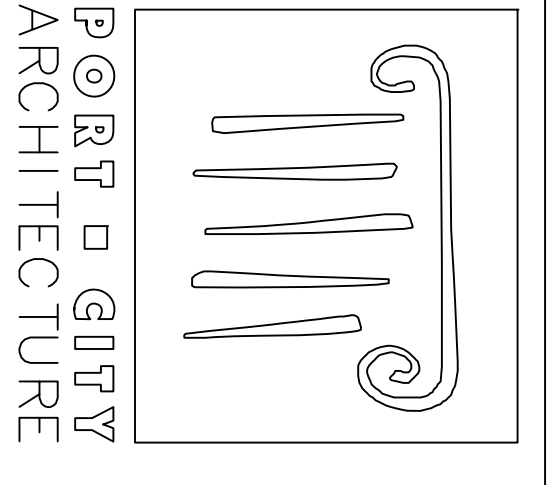

**Borealis Breads**  
 Cafe & Bakery  
 182 Ocean Ave  
 Portland, Maine

NO.	DATE	DESCRIPTION
1	04/29/08	REVISIONS

Project Number: 07210  
 Date Issued: 04/29/08  
 Drawing Scale: 1/4" = 1'-0"  
 SHEET NAME: FLOOR PLAN

Drawn By: NLS  
 Checked By: JCC  
**A1.1**