


NEW FRAMING SISTERED
TO EXISTING FRAMING

FIRST FLOOR FRAMING PLAN
SCALE: 1/4" = 1'-0"

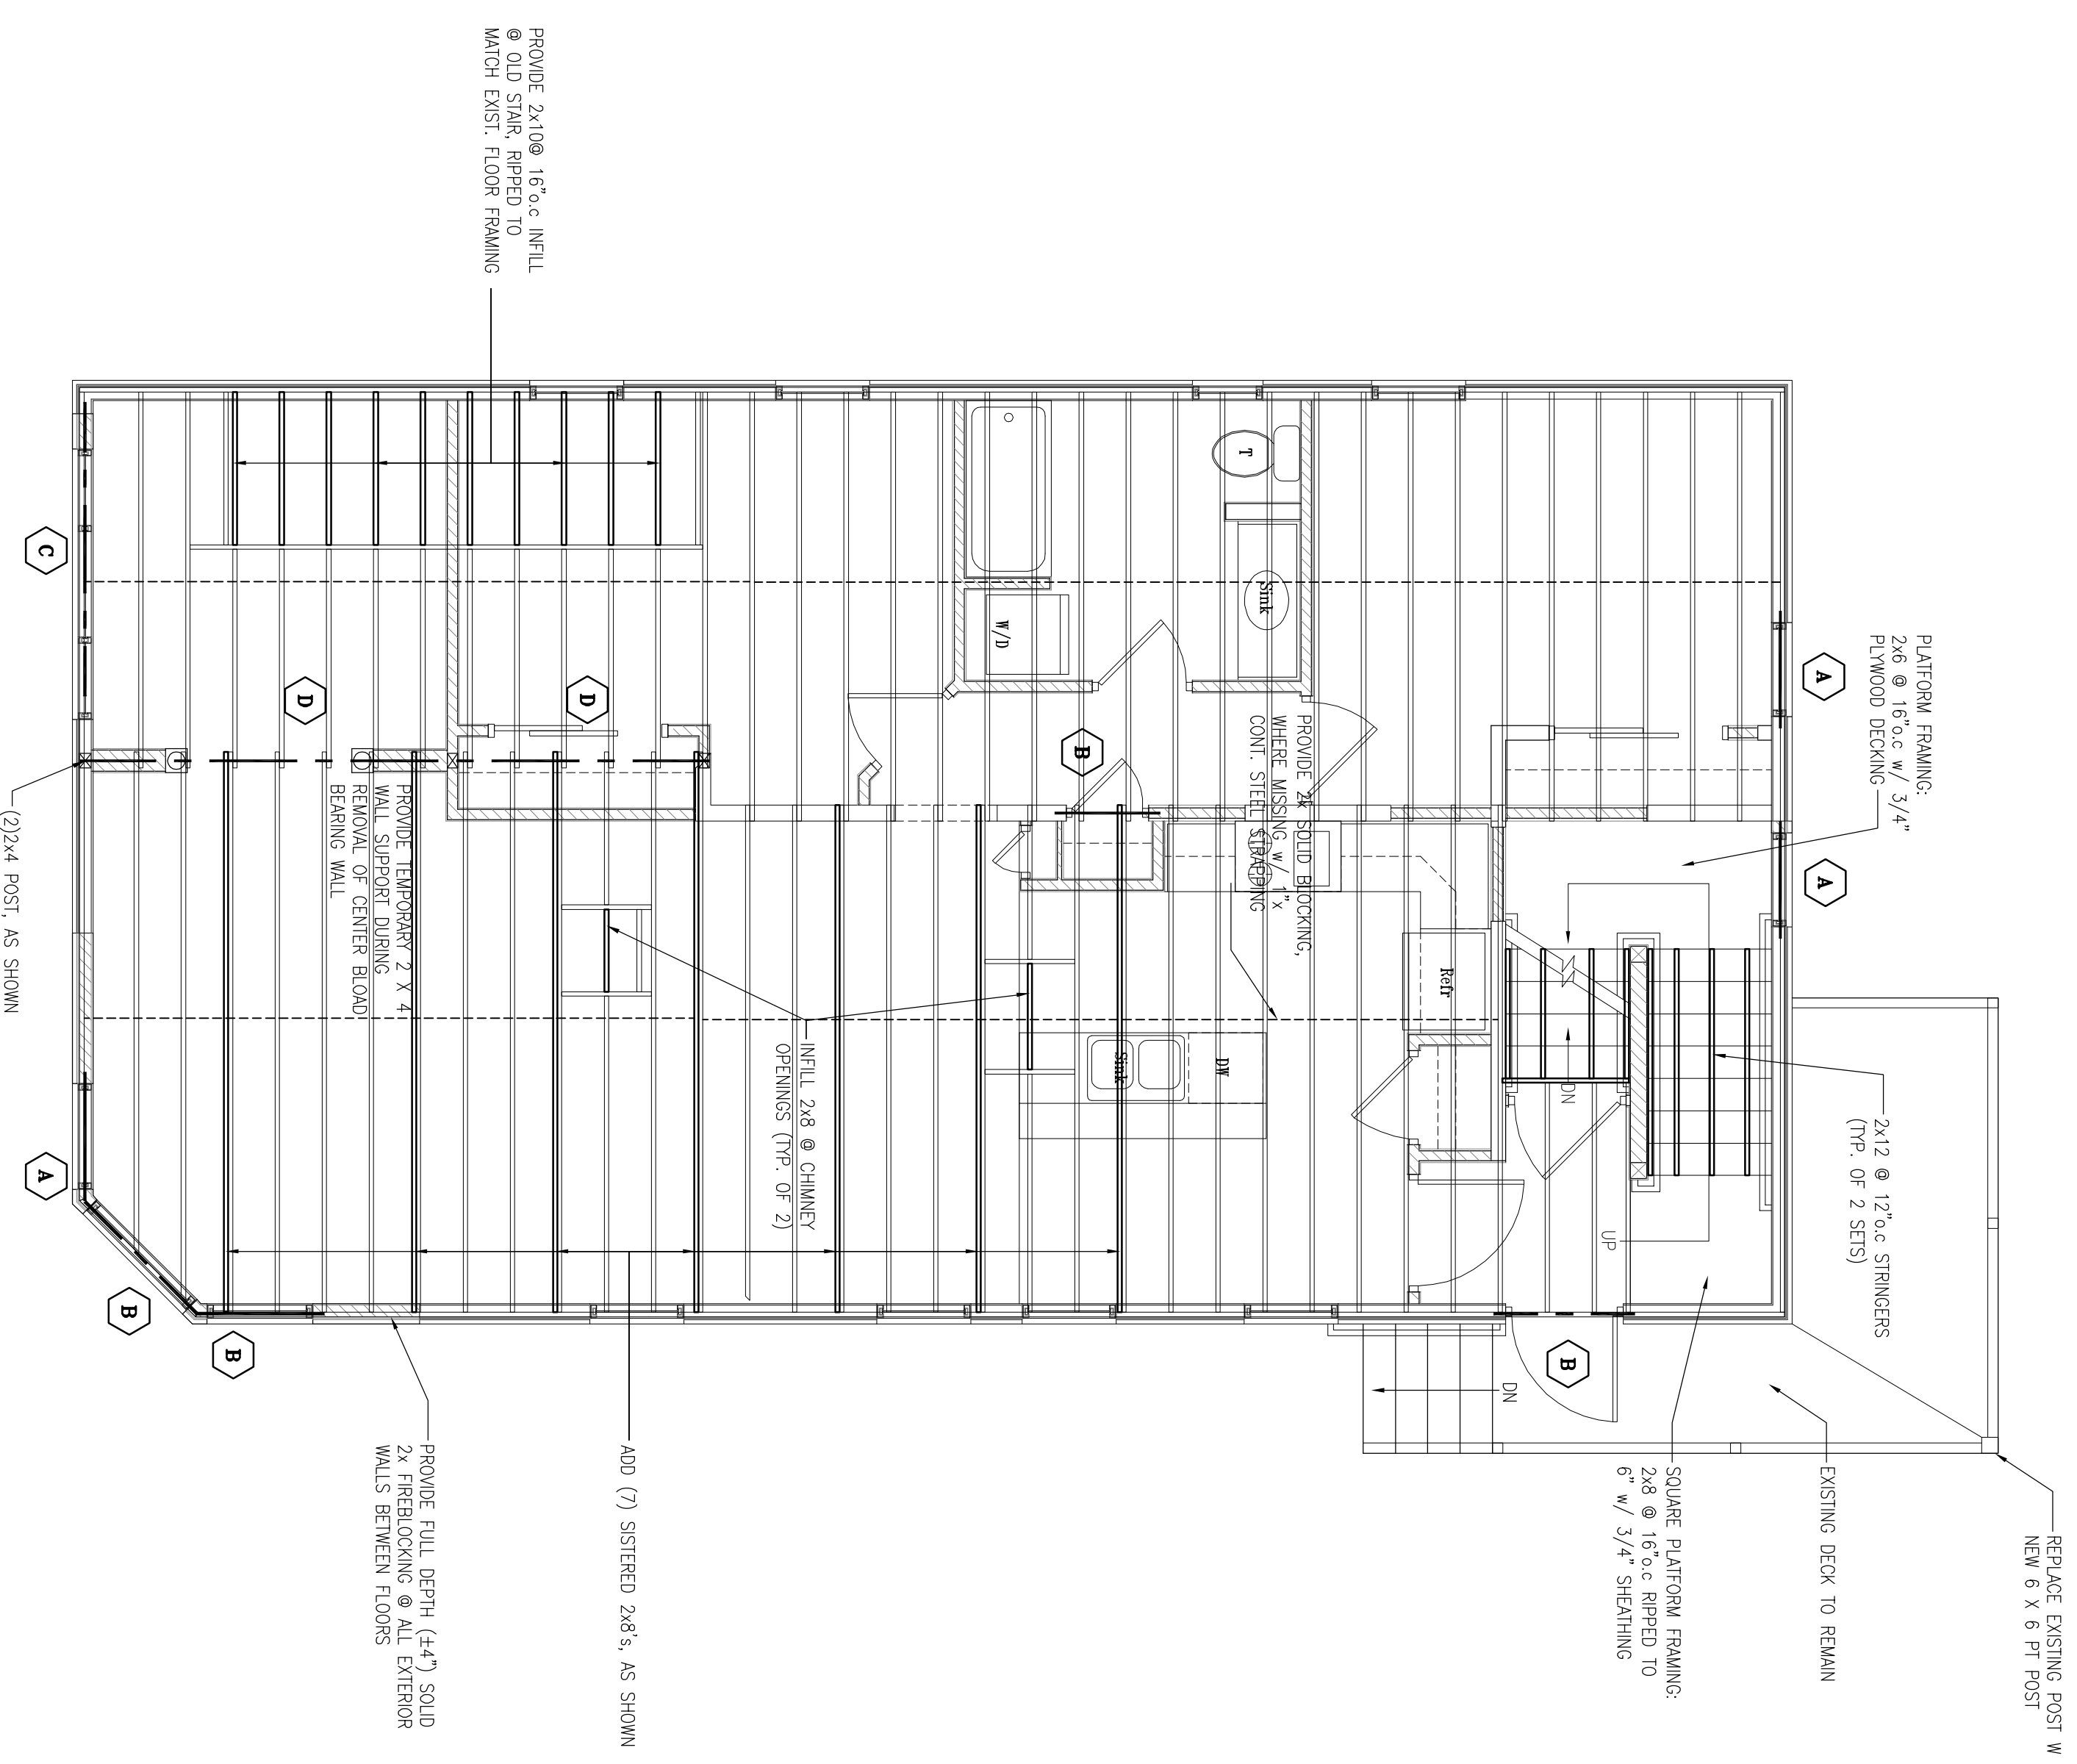

NEW FRAMING SISTERED
TO EXISTING FRAMING

SECOND FLOOR FRAMING PLAN
SCALE: 1/4" = 1'-0"

BEAM SCHEDULE 15 Walton Street Portland 10-7-11

QTY	No.	Size	Type	Notes
A	(2)	2 x 6	Field	Glued and Nailed
B	(2)	2 x 8 w/ 1/2" Plywood	Field	Glued and Nailed
C	(2)	2 x 10	Field	Glued and Nailed
D	(2)	9 1/4" x 1 1/2"	LVL	Glued and Nailed
E	(3)	11 1/4" x 1 1/2"	LVL	Glued and Nailed

PERMIT SET 10-12-11

A L P H A
ARCHITECTS

17 CHESTNUT STREET
PORTLAND, ME 04101
PHONE: 207.761.9500
FAX: 207.761.9595
design@alpharchitects.com

© COPYRIGHT

Reuse or reproduction of the contents of
this document is not permitted without
written permission of ALPHA ARCHITECTS



Walton Street 3 Unit
15 Walton Street
Portland Maine 04103

JOB: 11024

ISSUE DATE	DESCRIPTION
PRELIM. 08-25-11	
Revised 10-12-11	Not Reqd
REV. 1	-
REV. 2	-
PRINT	10-12-11

FIRST &
SECOND FLOOR
FRAMING PLANS

S1.1