



THIRD FLOOR FRAMING PLAN
SCALE: 1/4" = 1'-0"

BEAM SCHEDULE 15 Walton Street Portland 10-7-11

QTY.	No.	Size	Type	Notes
A	(2)	2 x 8	Field	Glued and Nailed
B	(2)	2 x 8 w 1/2" plywood	Field	Glued and Nailed
C	(2)	2 x 10	Field	Glued and Nailed
D	(2)	9 1/4" x 1 1/2"	LVL	Glued and Nailed
E	(3)	11 1/4" x 1 1/2"	LVL	Glued and Nailed

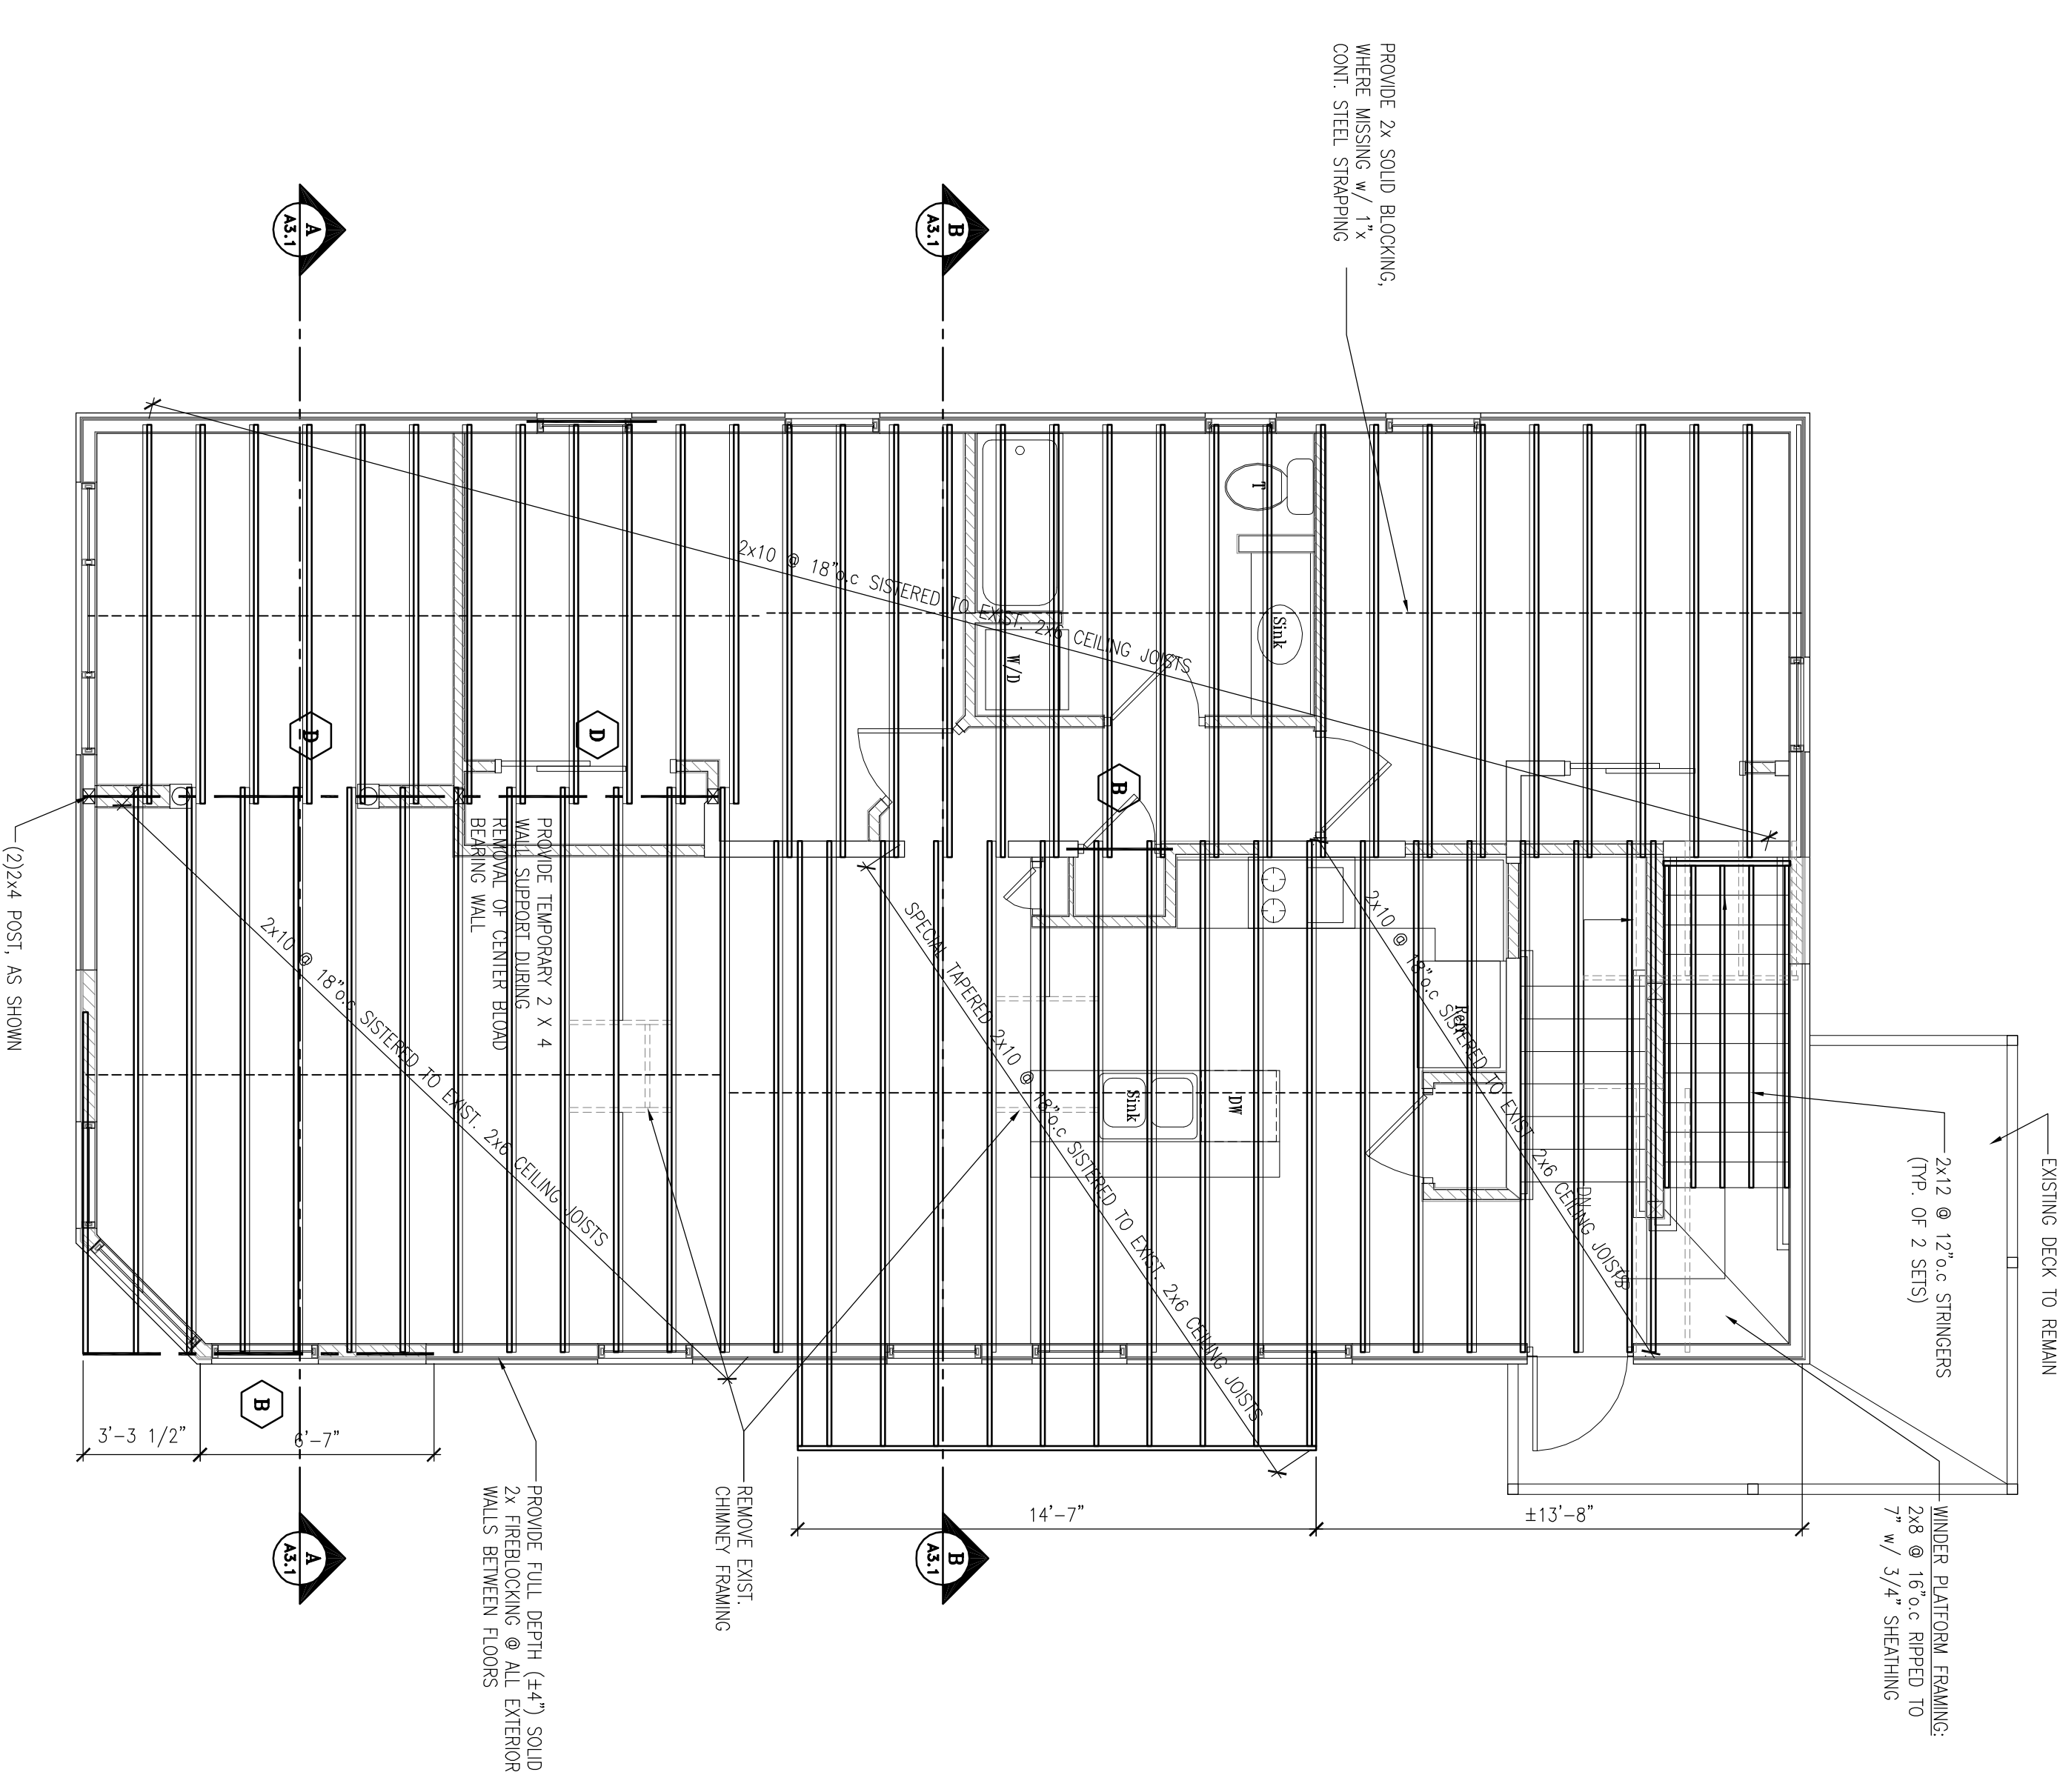


FOURTH FLOOR FRAMING PLAN
SCALE: 1/4" = 1'-0"

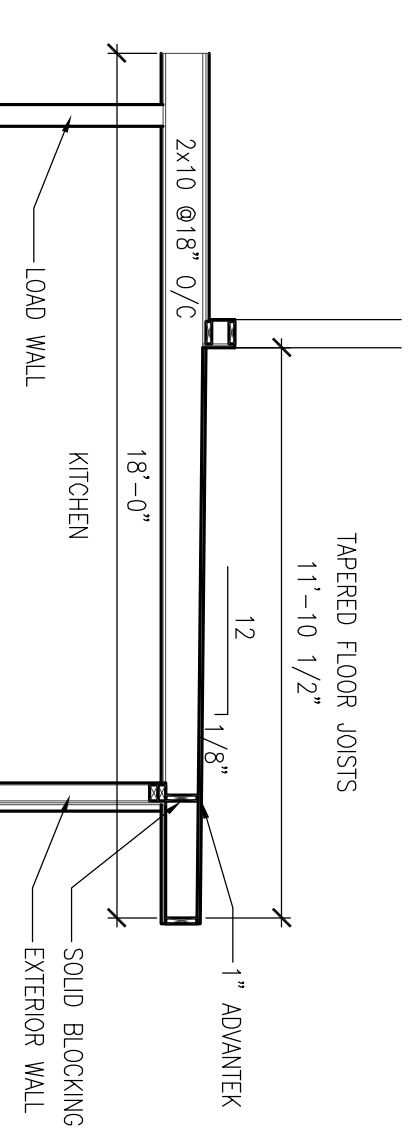

I DETAIL AT TAPERED FRAMING
SCALE: 1/4" = 1'-0"

PERMIT SET 10-12-11

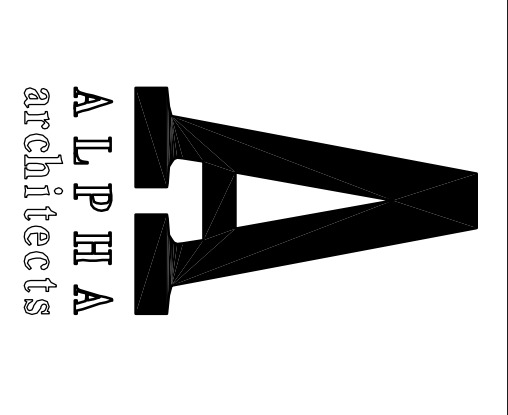

17 CHESTNUT STREET
PORTLAND, ME 04101
PHONE: 207.761.9500
FAX: 207.761.9595
design@alpharchitects.com

© COPYRIGHT
Reuse or reproduction of the contents of this document is not permitted without written permission of ALPHA ARCHITECTS



Walton Street 3 Unit
15 Walton Street
Portland Maine 04103

JOB: 11024

ISSUE DATE	DESCRIPTION
08-25-11	PRELIM.
10-12-11	Revised
10-12-11	CDs
-	REV. 1
-	REV. 2
10-12-11	PRINT

THIRD & FOURTH FLOOR FRAMING PLANS
\$1.2