

WHIPPLE —
CALLENDER
ARCHITECTS

136 PLEASANT AVE.
PORTLAND, ME 04 103
P 207.775.2696
F 207.775.3631
www.whipplecallender.com

MARK DATE DESCRIPTION


DATE:
6.1.13
CHECKED BY:
JAD
DRAWN BY:
Initials

HEET TITLE:

THIRD FLOOR PLAN

10-2013

A1.4

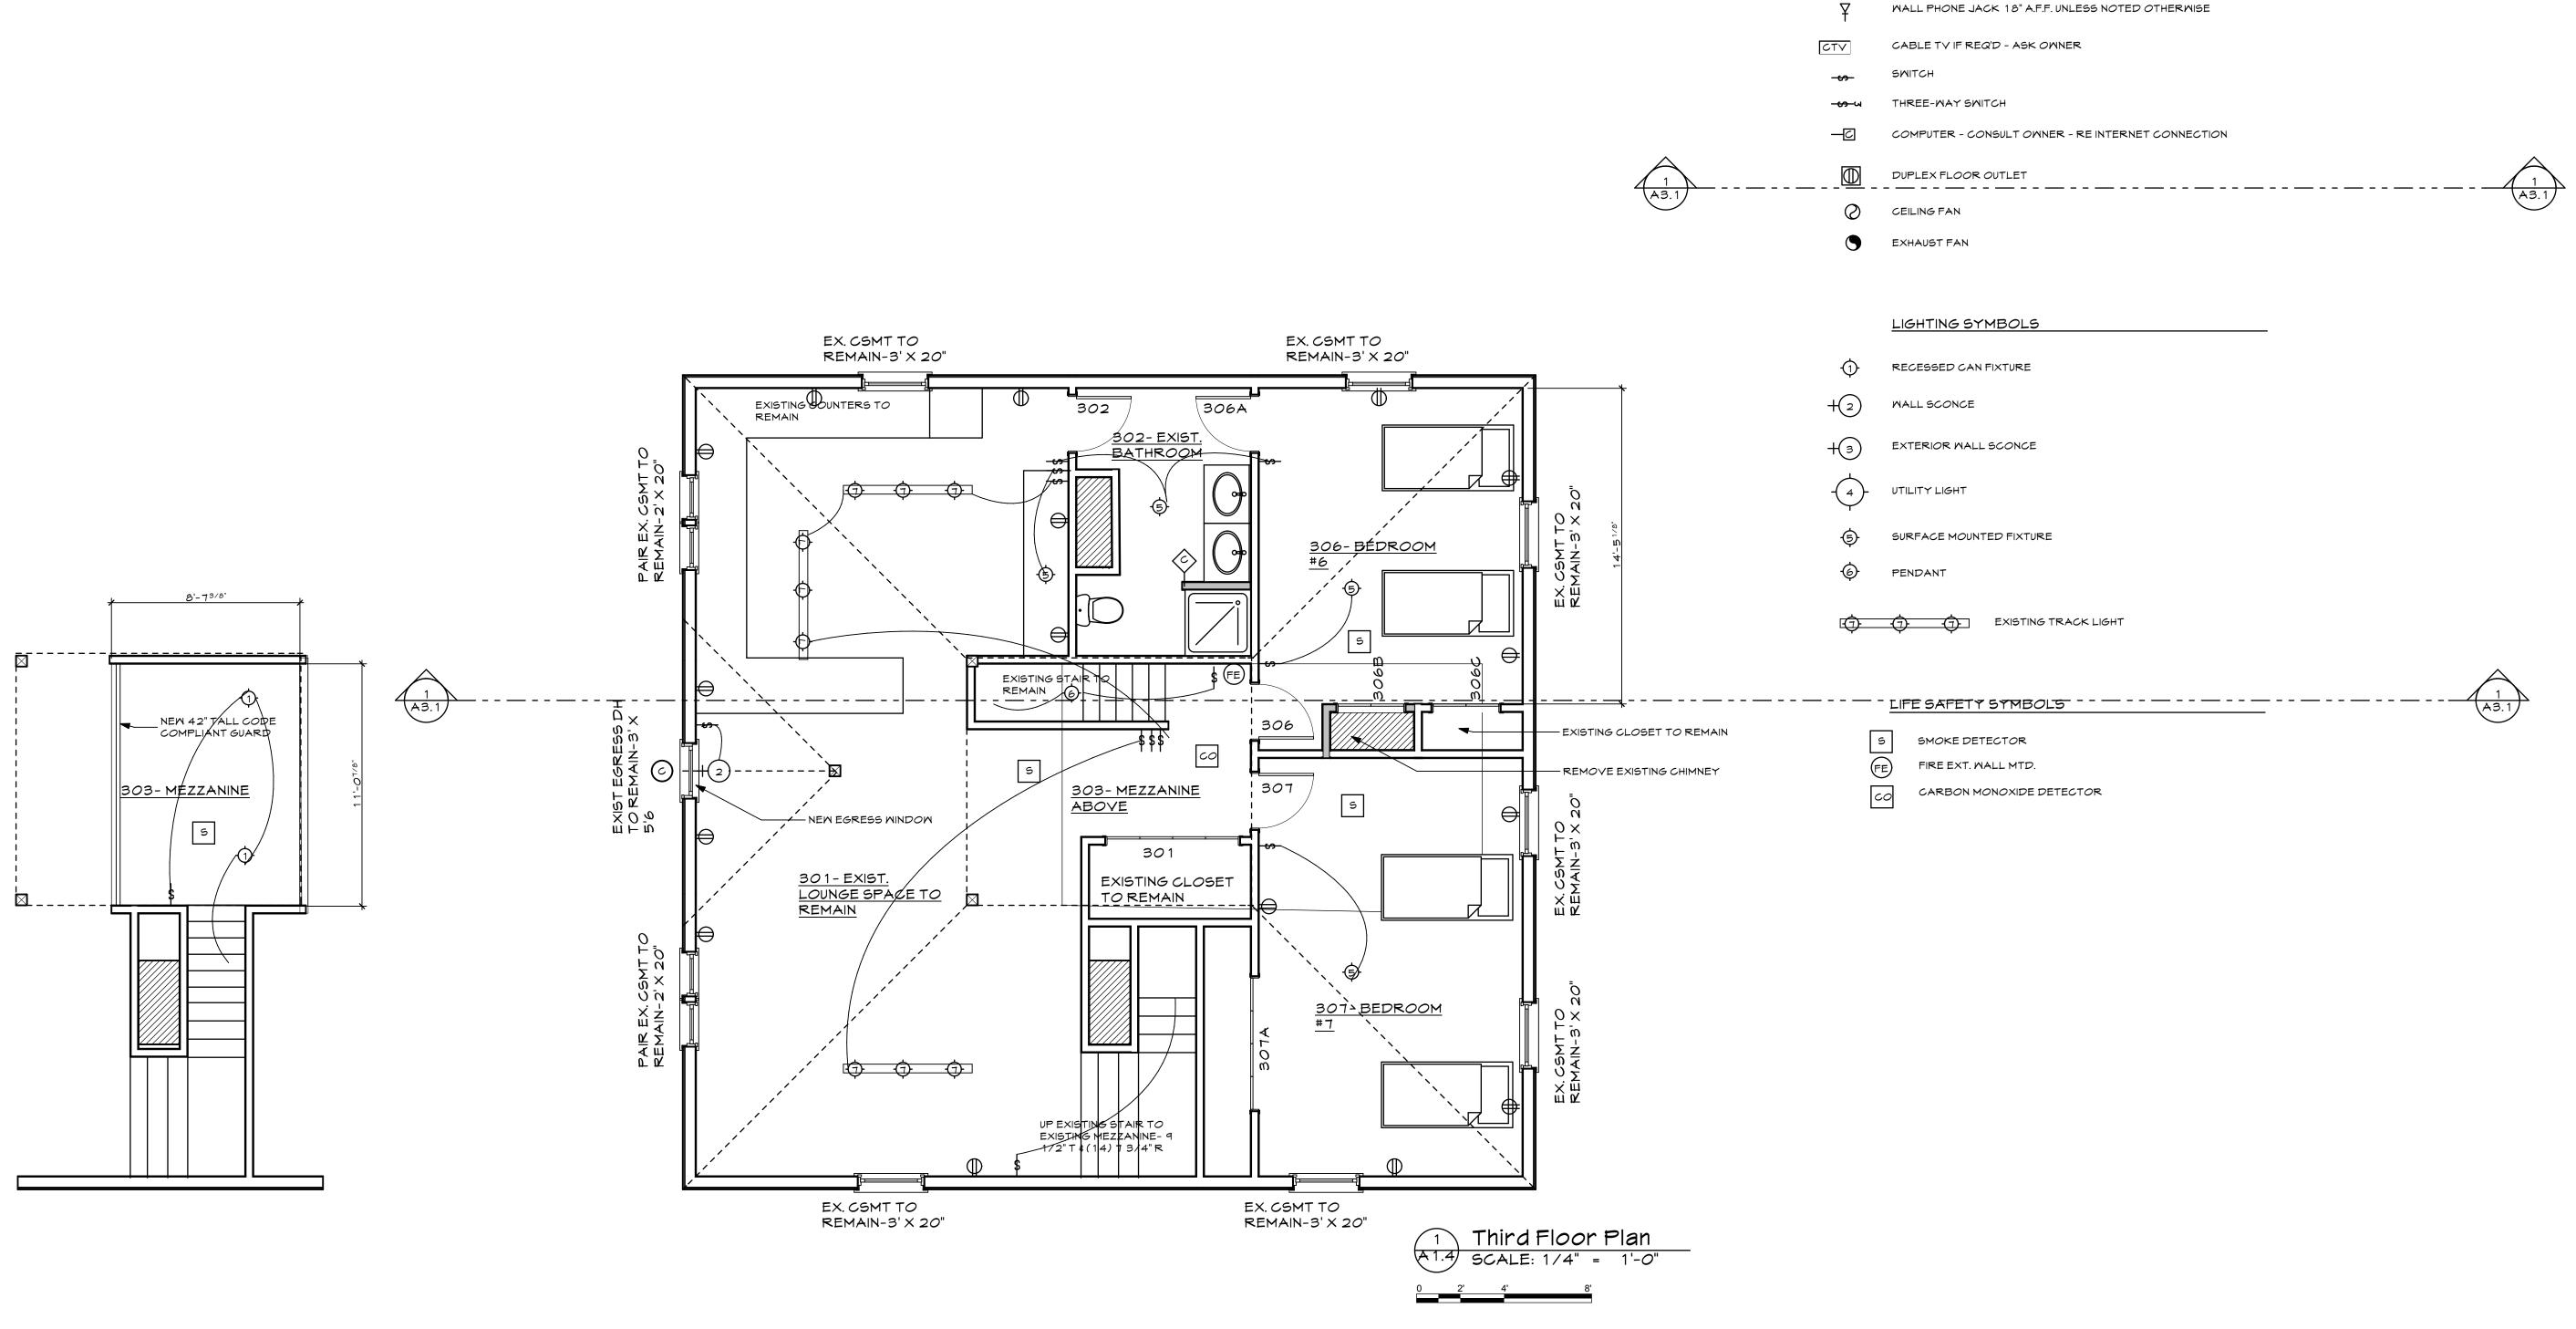

ELECTRICAL SYMBOLS- EXISTING TO REMAIN IN

DUPLEX OUTLET 18" A.F.F. - PROVIDE GFI'S IN BATHROOMS AND

SPECIAL PURPOSE POWER OUTLET - CONSULT OWNER - RE

UNDISTURBED SPACES

DOUBLE DUPLEX OUTLET 18" A.F.F.

STOVE, MICROWAVE, DISPOSAL

MET AREAS