## GENERAL NOTES:

ALL DRAWINGS ARE SCHEMATIC IN NATURE. THEY IN NO WAY SHALL IMPLY ALL SPECIFIC MATERIALS, MEANS OR METHODS OF CONSTRUCTION; AND ARE FOR LAYOUT INFORMATION ONLY. ALL DRAWINGS ARE INTENDED TO REFLECT STANDARD BUILDING PRACTICES.

REAL CONFLICTS WHICH MAY HAVE AN IMPACT ON THE PROPOSED ADDITION/RENOVATIONS SHALL BE BROUGHT TO THE ATTENTION OF THE OWNER AND/OR THEIR REPRESENTATIVE, PROMPTLY. ALL EXISTING CONDITIONS AND DIMENSIONS SHALL BE VERIFIED BY THE CONTRACTOR. ANY POTENTIAL AND/OR

IT IS THE RESPONSIBILITY OF THE CONTRACTOR TO MEET ALL NATIONAL, STATE AND LOCAL BUILDING CODES AND REGULATIONS. IT IS THE RESPONSIBILITY OF THE CONTRACTOR TO OBTAIN ANY/OR ALL PERMITS REQUIRED TO PERFORM AND COMPLETE THE WORK


ALL SITE, MECHANICAL, ELECTRICAL AND UTILITY DASIGN SHALL BE BY OTHERS.

STRUCTURAL DESIGN BY OTHERS. AREAS OF CONCERN: CURRENT BUILDING CODES AND BUILDING PRACTICES. bearing wall between kitchen and sitting area; new bay window. ALL STRUCTURAL MEMBERS SHALL MEET OR EXCEED KITCHEN, BATH AND LAUNDRY CABINETRY PRODUCT AND

PLUMBING FIXTURES AS SELECTE DESIGN BY OTHERS. SOWNER.

ALL INTERIOR FINISHES AS SELECTED **3** OWNER.

DECK MATERIALS /FINISHES AS SELECTED BY OWNER.

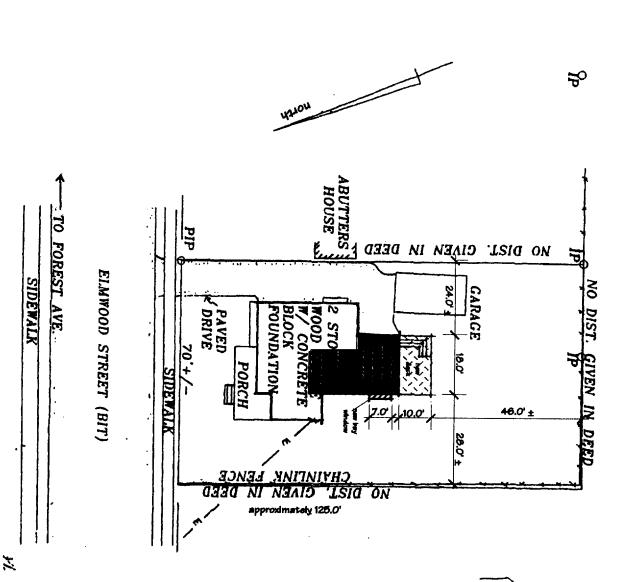


42 ELMWOOD ST

Portland, Maine

March 18, 2005

SCHEMATIC DESIGN • Site Plan and General Notes 1" = 30'-0"

Sheet No.

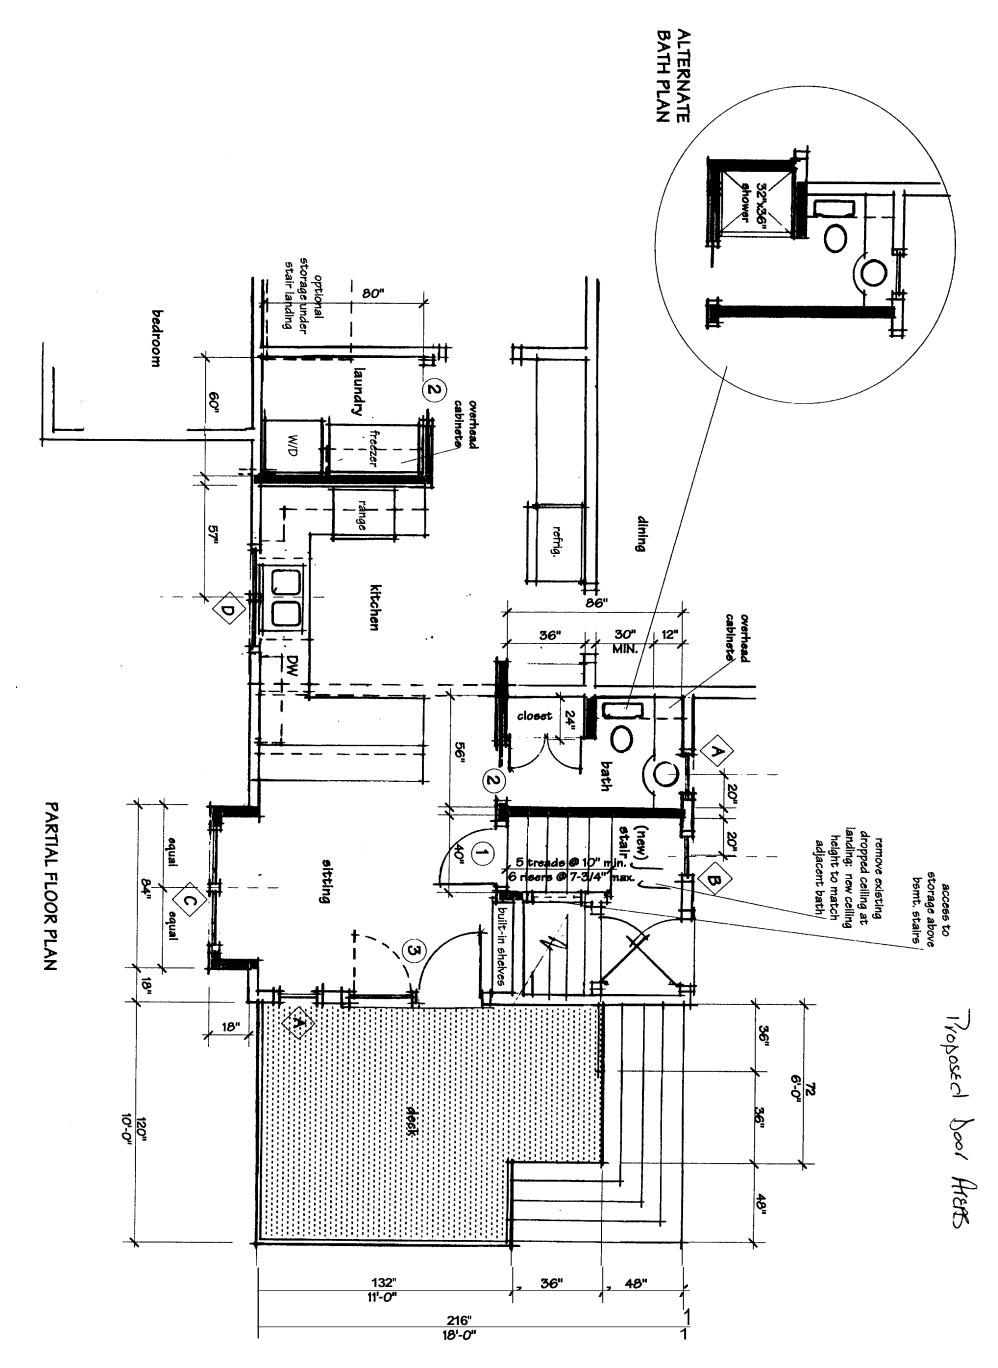

Sheet No.

2 of 3

These chawings are schemmatic in nature and are for layout information. All existing conditions shall be venified by the contractor. The drawings are the exclusive property of the Architect.


## **42 ELMWOOD STREET**

Portland, Maine

March 18,2005

SCHEMATIC DESIGN • Partial Floor Plan 1/4" = 1'-0"



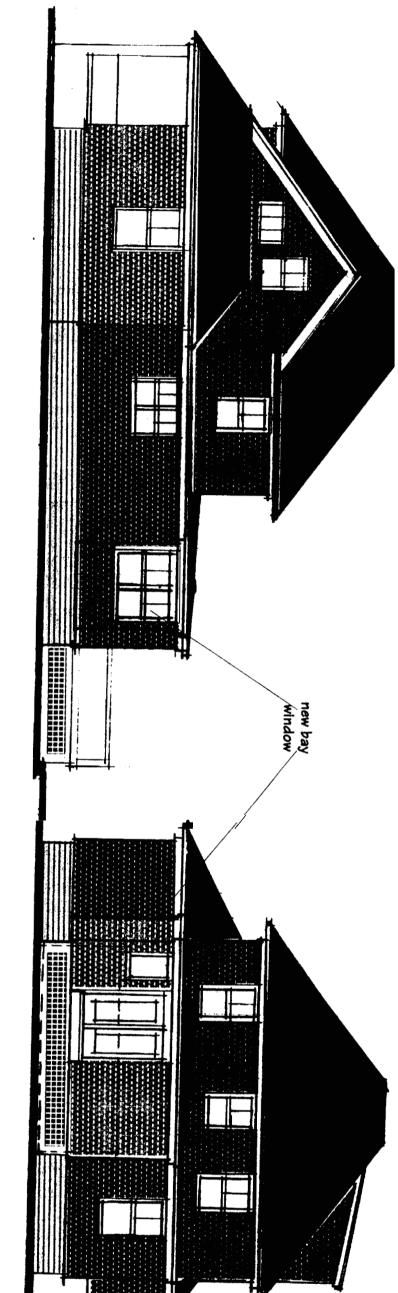

WEST ELEVATION

DOOR TYPE

DESCRIPTION: Finish and hardware as selected by Owner.

SIZE

INTERIOR PASSAGE DOOR: Similar to: BROSCO, pine frenc! do n 2'-6"  $\times$  6'-8' w/low "E" tempered insulating glass, paint.

INTERIOR POCKET DOOR: Similar to: MATCH EXISTING in profile and finish. 2.4"×6'-8"

EXTERIOR PATIO DOOR: Similar to: ANDERSON FWH5468PALR, 5'-4" x 6'-8" white vinyl clad french doors w/low "E" tempered insulating glass. Provide sliding insect screen.

DESCRIPTION: White vinyl windows. Provide insect screens. Hardware as selected by Owner. APPROX. R.O. SIZE

WINDOW TYPE

CASEMENT: coordinate finished opening with existing decorative windows provided by Owner. 2'-0" x 3'-0"

CASEMENT: coordinate finished opening with existing decorative windows provided by Owner. 2'-0" x 4'-0"

POUBLE-MUNG: similar to bay window in existing dining room. 5'-8" x 4'-9"

Ø

**DOUBLE-HUNG:** coordinate with center of sink base.

Portland, Maine

March 18, 2005

 $\widetilde{\omega}$ 

**DUTH ELEVATION** 

CONCEPT DESIGN • Elevations and Door/Window Schedule 1/8" = 1'-0"

These drawings are schemmatic in nature and are for layout information. All existing conditions shall be verified by the contractor. The drawings are the exclusive property of the Architect. Shoot No

4'-0" x 3'-0"