


FIRST FLOOR PLAN - FR. HAYES STAIR
1/4" = 1'-0"

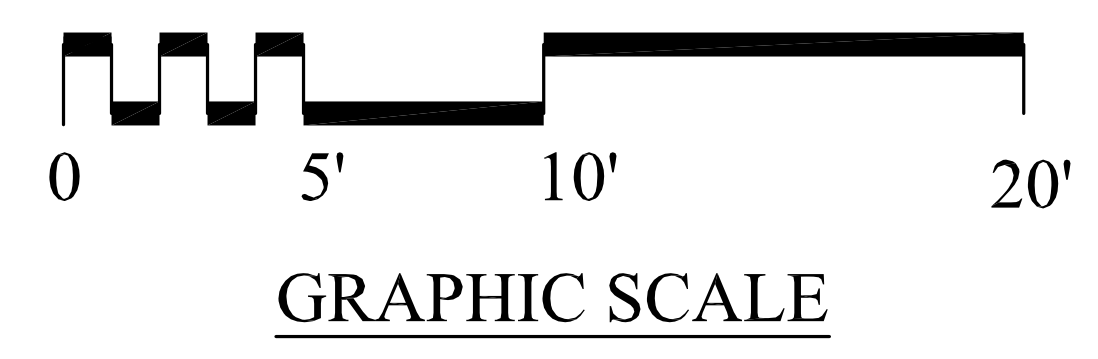


LIFE SAFETY DEVICE LEGEND

- KI SYSTEM INTEGRATED EMERGENCY LIGHT (REMOTE HEAD)
- SYSTEM INTEGRATED EMERGENCY LIGHT (2 LAMP)
- NEW ILLUMINATED EXIT SIGN WITH DIRECTIONAL CHEVRON
- SYSTEM INTEGRATED FIRE PULL STATION
- SYSTEM INTEGRATED MAGNETIC DOOR HOLDBACK
- SYSTEM INTEGRATED FIRE HORN (H); HORN/STROBE (HS)
- SYSTEM INTEGRATED PHOTOELECTRIC SMOKE DETECTOR
- 10 LB ABC TYPE EXTINGUISHER
- FIRE SEPARATION WALL RATING AS INDICATED
- TRAVEL DISTANCE
- (E) EXISTING COMPONENT OR DEVICE
- (R) REMOVE EXISTING COMPONENT OR DEVICE
- (N) NEW COMPONENT OR DEVICE

PLAN LEGEND

- EXISTING WALL TO REMAIN
- NEW WOOD STUD WALL
- NEW STEEL STUD WALL
- NEW COOLER PANEL WALL
- NEW MASONRY (CMU) WALL
- NEW BRICK VENEER / STEEL STUD WALL
- EXISTING BRICK VENEER TO REMAIN
- EXISTING MASONRY (CMU) WALL
- EXISTING WALL TO BE DEMOLISHED
- NEW BUILDING ADDITIONS
- (E) EXISTING DEVICE OR COMPONENT
- (N) NEW DEVICE OR COMPONENT
- (R) DEVICE OR COMPONENT TO BE REMOVED

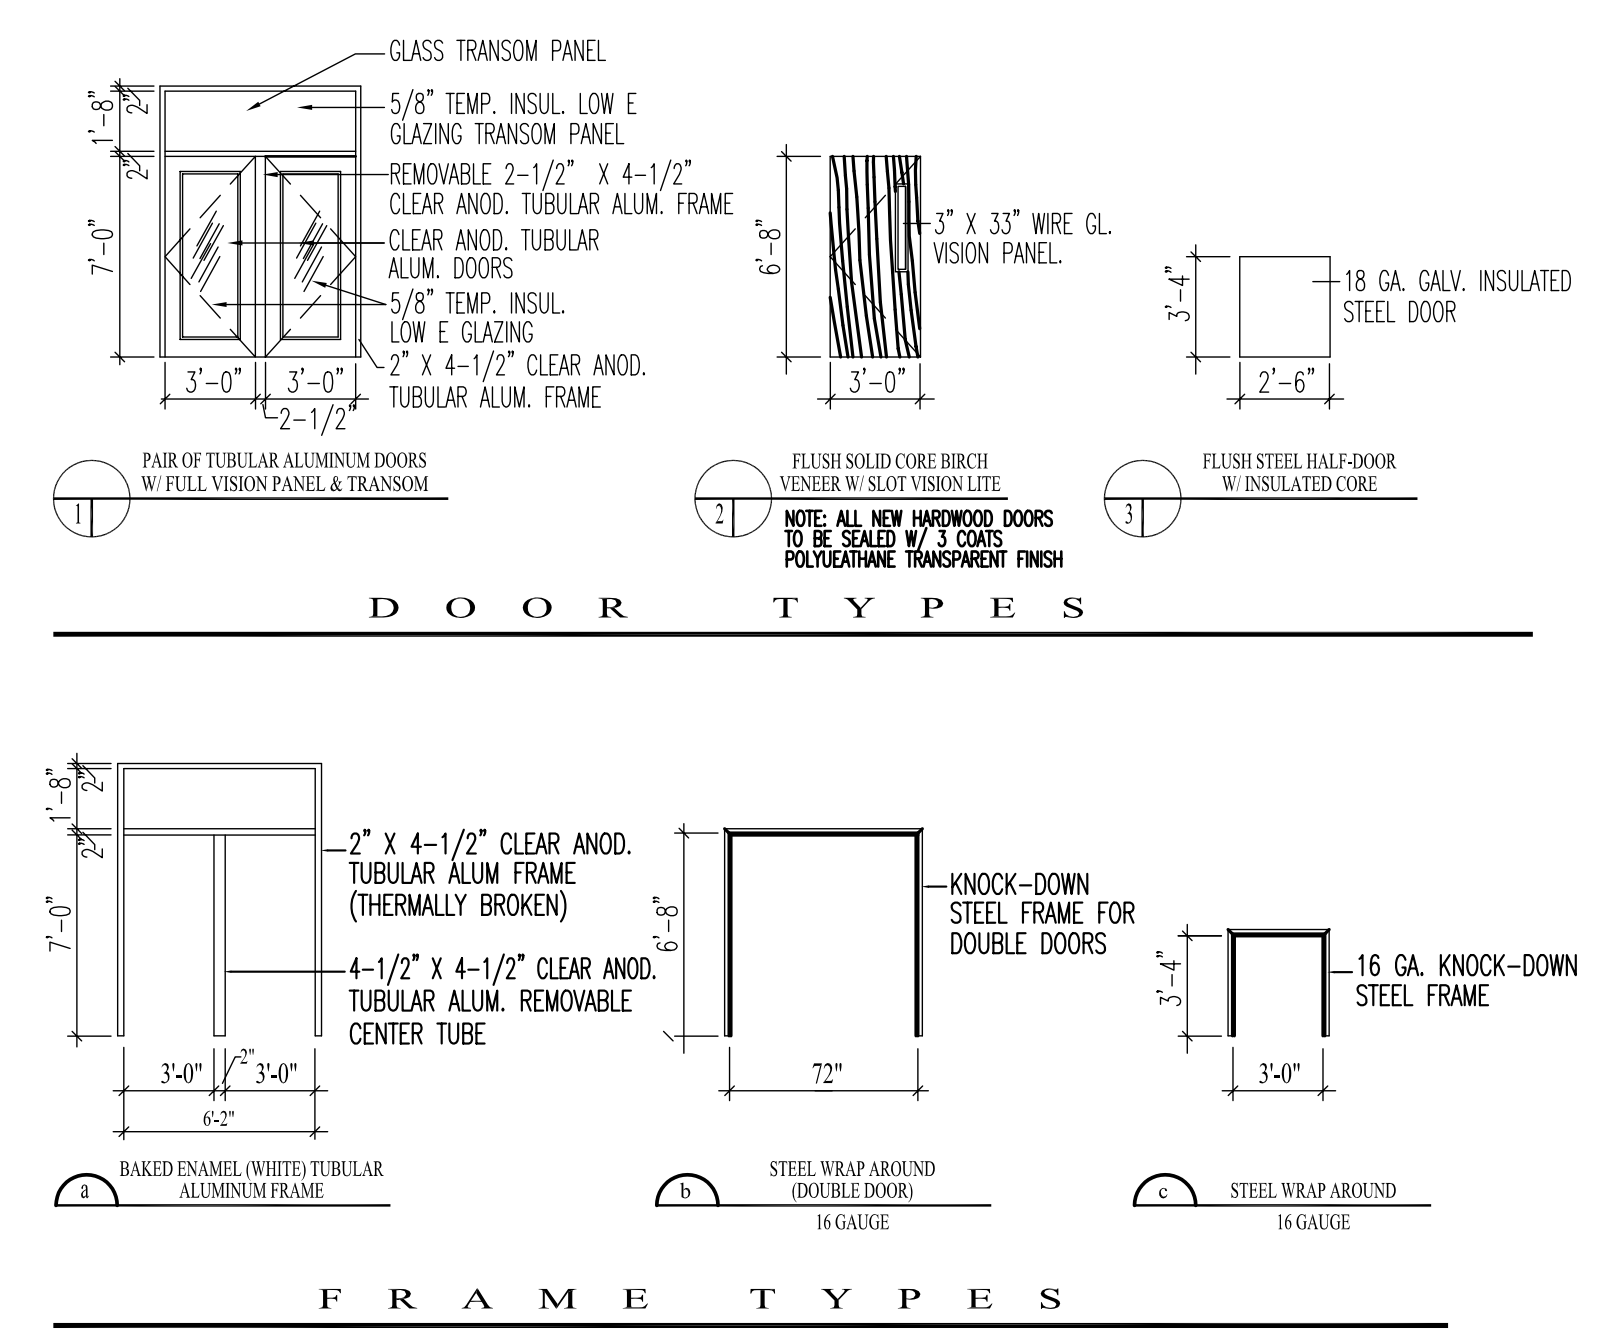

DOOR SCHEDULE

NO.	DOOR SIZE	DOOR TYPE	JAMB TYPE	FRAME TYPE	RATING	CYLINDER CORE	HARDWARE	REMARKS
FH11	PR. 3070 TUBULAR ALUM.	1	A	TUBULAR ALUM. AA	NO RATING	MEBEO W/AIN CORE		
FH12	PR. 3068 BRICH VENEER	2	B	STEEL EB	1 HR. UL LISTED	MEBEO CORE		
FH13	304H STEEL DOOR	3	B	STEEL EB	1 HR. UL LISTED	MEBEO CORE		



CONCEPTUAL PLAN MAY 06, 2012
 50% PROGRESS DRAWING SETBACK MAY 16, 2012
 ADD ALL PERMITTED LOWER MAY 21, 2012
 100% PERMITTED REVIEW JUNE 25, 2012

DAVID D. LEASURE - ARCHITECTURAL ASSOCIATES INC.
 1344 WASHINGTON AVENUE PORTLAND, MAINE PH. (207) 797-8661 FAX (207) 797-8333
 PROJECT NO. 080111 PROJECT TITLE: ST. BRIGID SCHOOL RENOVATION
 SCALE: 1/4" = 1'-0" SHEET TITLE: FR. HAYES STAIR - FIRST FLOOR PLAN

REL. FOR PRICING & PERMITTING - JUNE 25, 2012
 NOT FOR CONSTRUCTION



FR. HAYES STAIR RETROFIT PROJECT
 695 STEVENS AVENUE
 PORTLAND, MAINE 04103

FH-A-201 R1

THIS DRAWING HAS BEEN DEVELOPED BY DAVID D. LEASURE, ARCHITECTURAL ASSOCIATES INC. (D.L.A.) FOR THE PROJECT ONLY. IT IS THE PROPERTY OF D.L.A. AND IT SHALL NOT BE LOANED, COPIED, OR REPRODUCED WITHOUT THE WRITTEN CONSENT OF D.L.A. COPYRIGHT © 2011, DAVID D. LEASURE, ARCHITECTURAL ASSOCIATES INC. ALL RIGHTS RESERVED.