


EXISTING GYM STORAGE ROOM


PROPOSED NEW STAIR ENCLOSURE

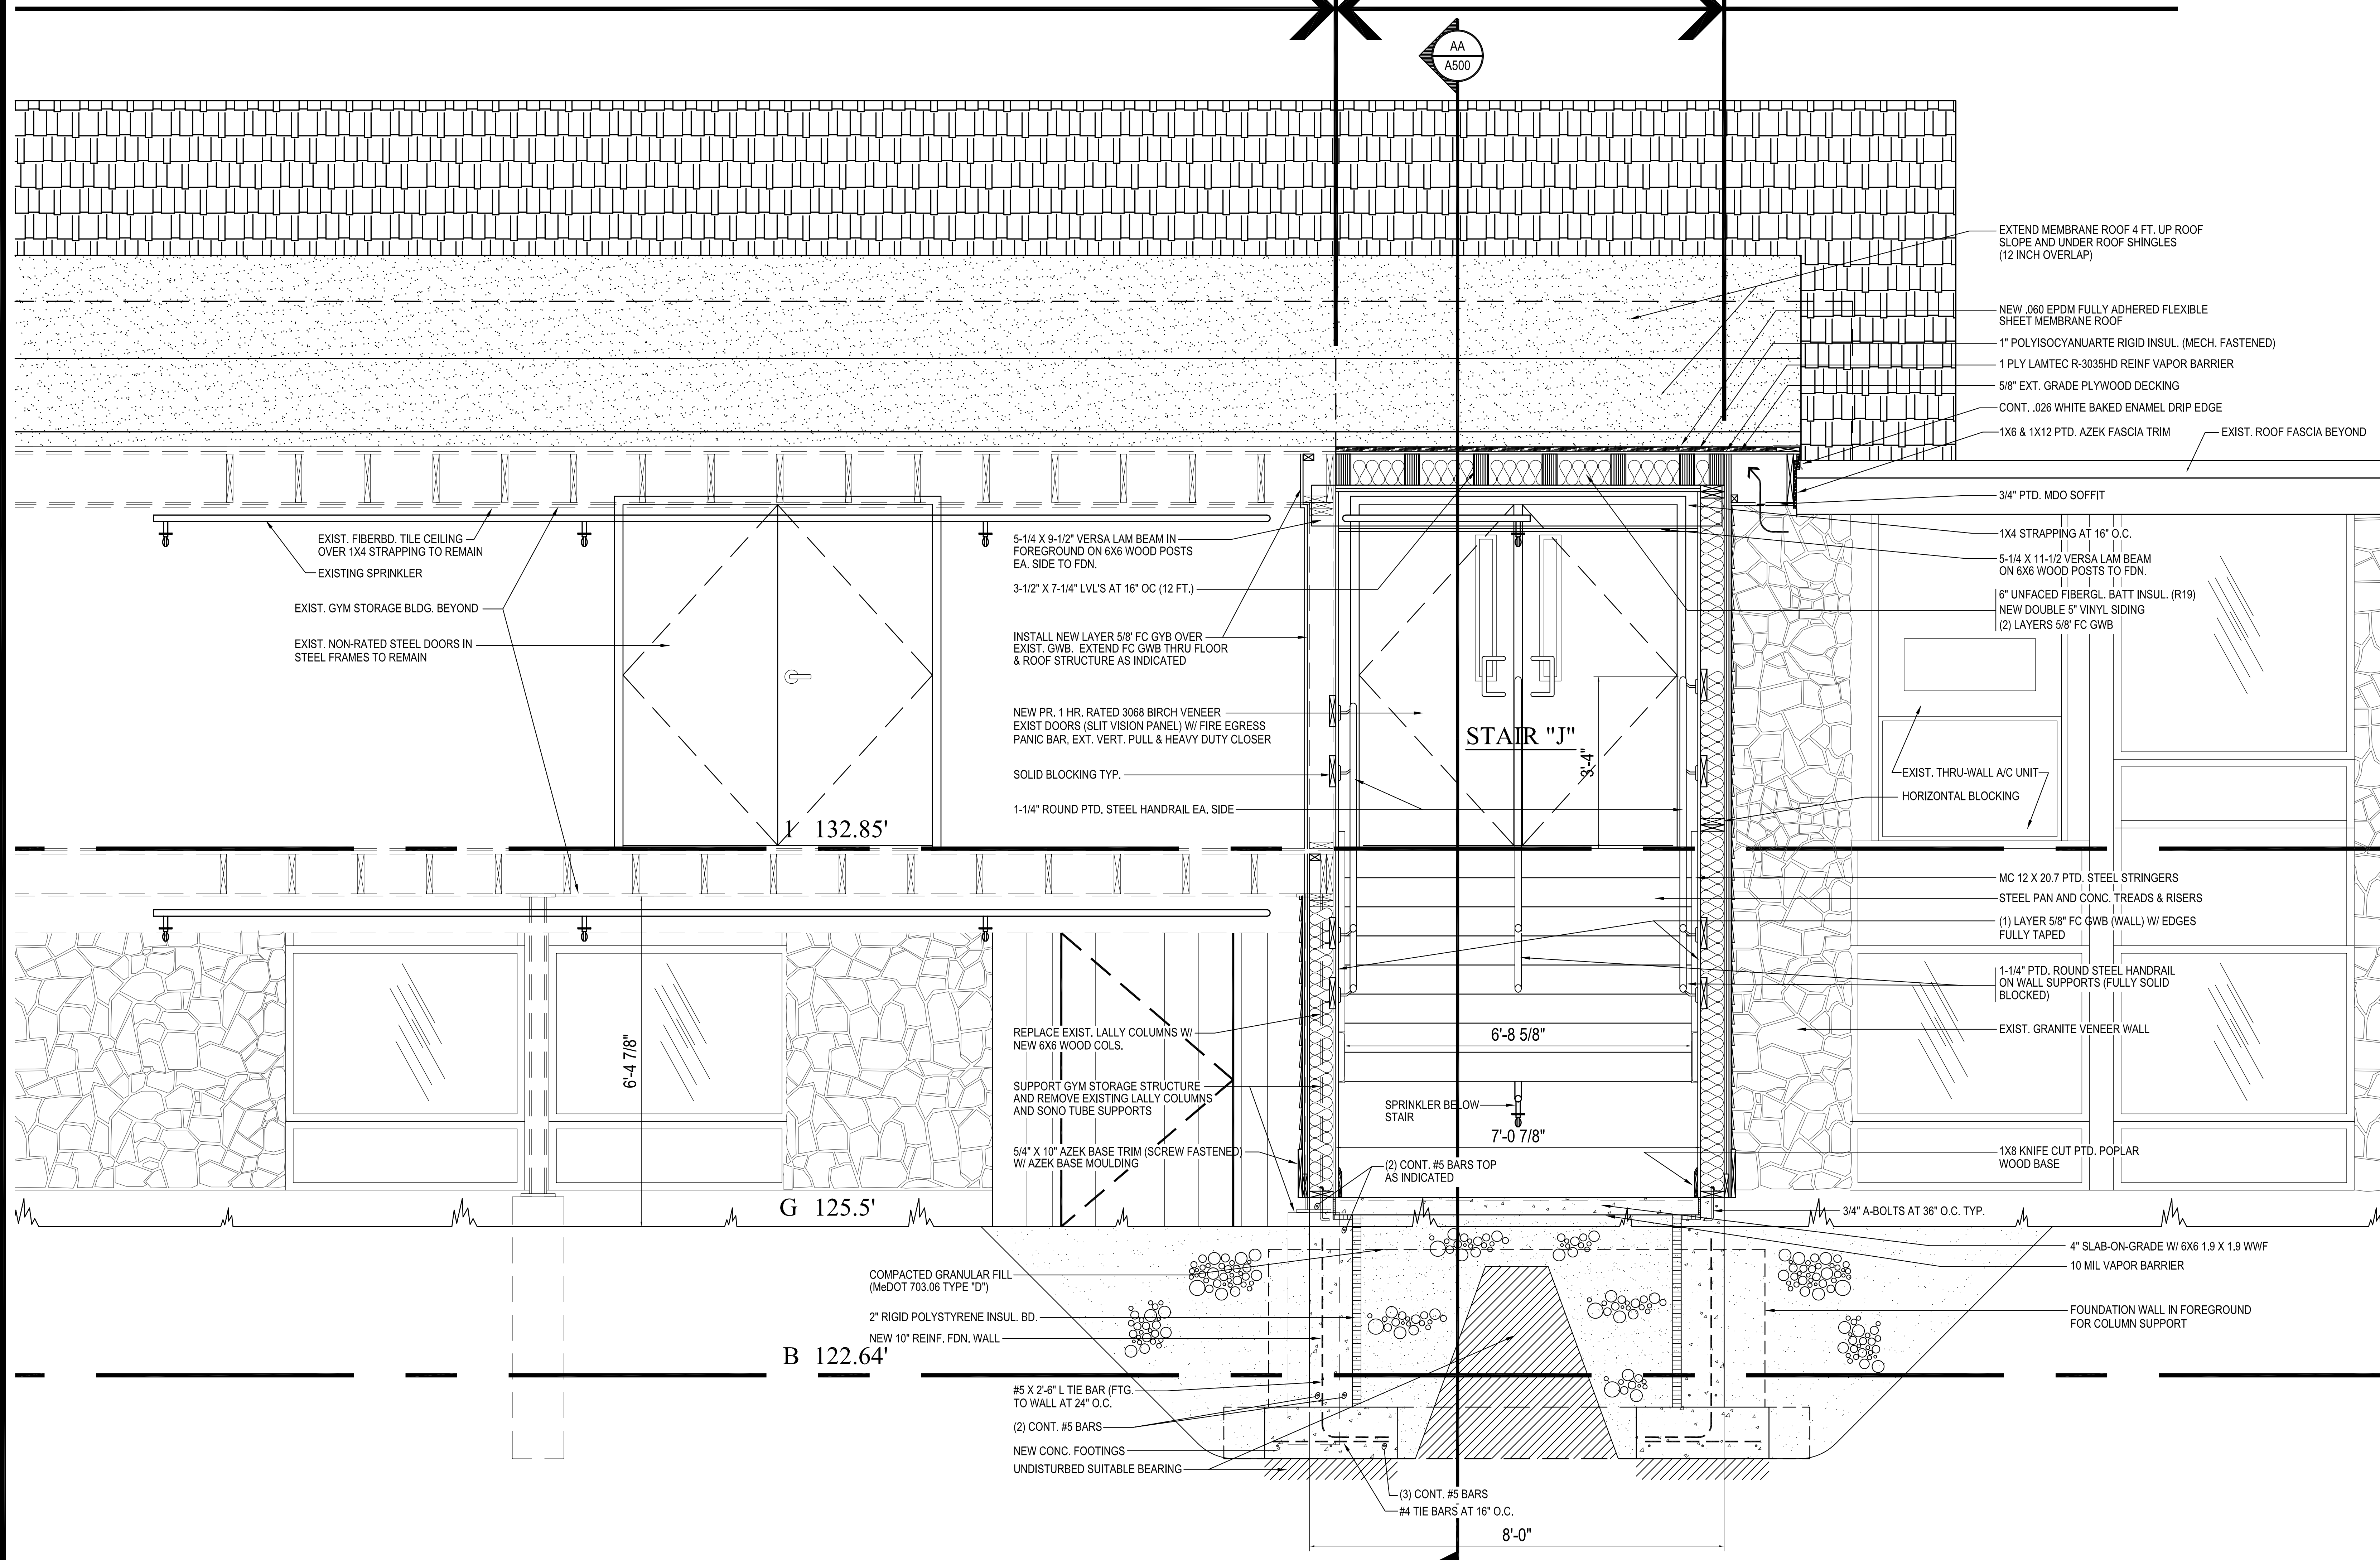

STAIR SECTION - "B-B"

3/4" = 1'-0"

REL. FOR PRICING & PERMITTING - JUNE 25, 2012
NOT FOR CONSTRUCTION

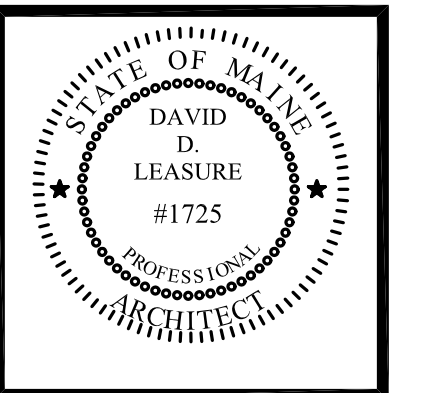

0	CONCEPTUAL SITE PLAN	MAY 20, 2012
1	REL. FOR PRICING & PERMITTING	JUNE 15, 2012
2	REV. PER STRUCT REVIEW	JUNE 25, 2012

DAVID D. LEASURE - ARCHITECTURAL ASSOCIATES INC.
 1344 WASHINGTON AVENUE PORTLAND, MAINE PH. (207) 797-8661 FAX (207) 797-8333
 PROJECT NO. 080111 PROJECT TITLE: ST. BRIGID SCHOOL RENOVATION
 SCALE: 3/4" = 1'-0" SHEET TITLE: STAIR SECTION A-A



ST. BRIGID CATHOLIC SCHOOL
 FR. HAYES CENTER - STAIR ADDITION
 695 STEVENS AVENUE
 PORTLAND, MAINE 04103

FH-A-501 R1

THIS DRAWING HAS BEEN DEVELOPED BY DAVID D. LEASURE, ARCHITECTURAL ASSOCIATES INC., 1344 WASHINGTON AVENUE, PORTLAND, MAINE 04103. IT IS THE PROPERTY OF DAVID D. LEASURE ARCHITECTURAL ASSOCIATES INC. AND IS NOT TO BE LOANED, COPIED, REPRODUCED OR USED WITHOUT THE WRITTEN CONSENT OF DAVID D. LEASURE ARCHITECTURAL ASSOCIATES INC. ALL RIGHTS RESERVED.