



1 UTILITY ENCLOSURE ENLARGEMENT PLAN
SCALE: 1"=10'


- NOTE:
- FENCE TO BE NORTHERN WHITE CEDAR. CONTRACTOR SHALL APPLY 2 COATS HIGH QUALITY EXTERIOR SOLID WHITE STAIN.
 - CONTRACTOR TO PROVIDE SHOP DRAWINGS OF PROPOSED FENCE ENCLOSURE AND GATE.
 - ALL GATE HARNWARE TO BE HEAVY DUTY AND HOT DIPPED GALVANIZED. GATE TO HAVE LOCKING DEVICE. COORDINATE LOCKING DEVICE WITH THE OWNER.

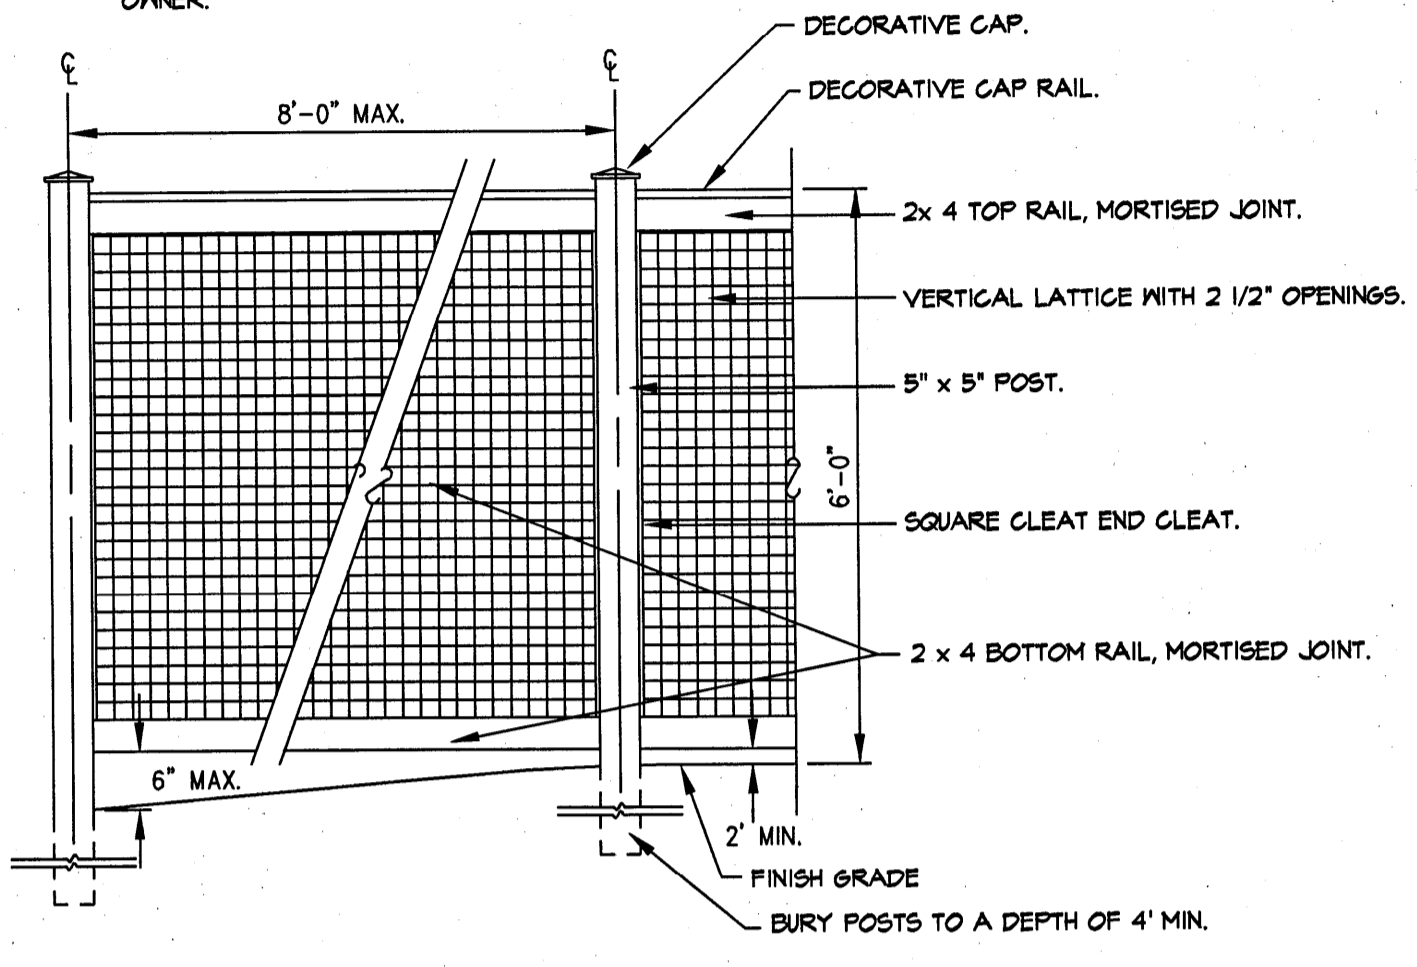

2 UTILITY ENCLOSURE AND GATE
SCALE: N.T.S.

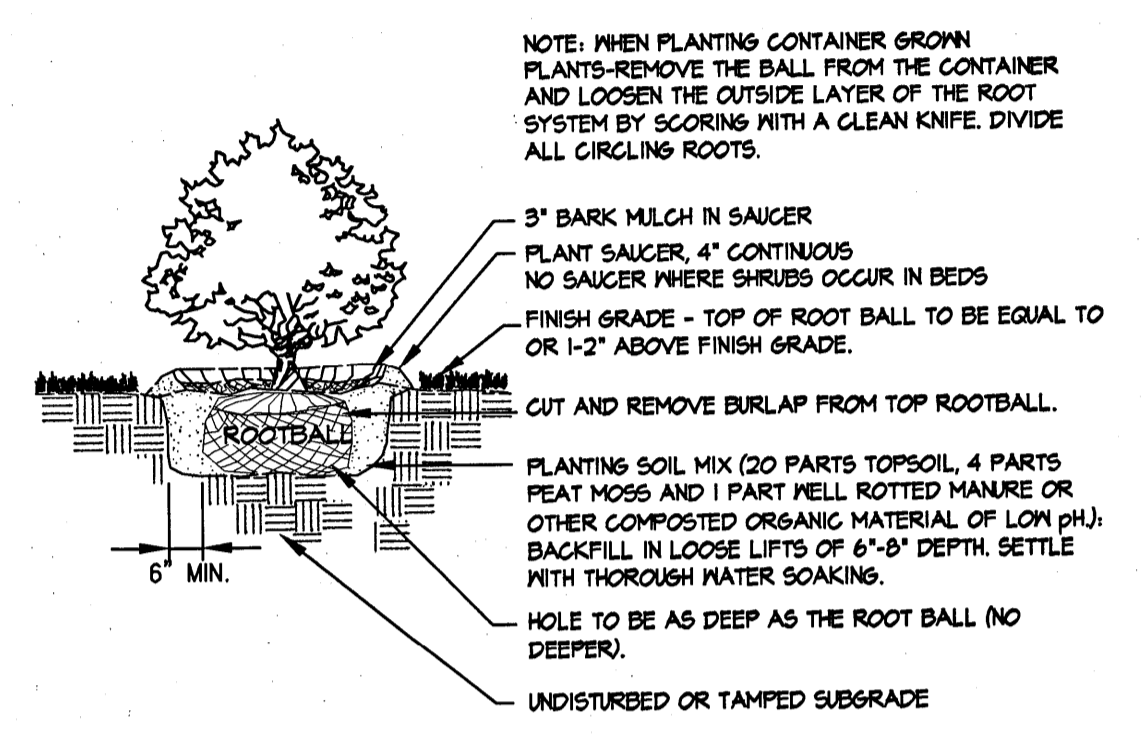

3 TYPICAL SHRUB PLANTING
SCALE: N.T.S.

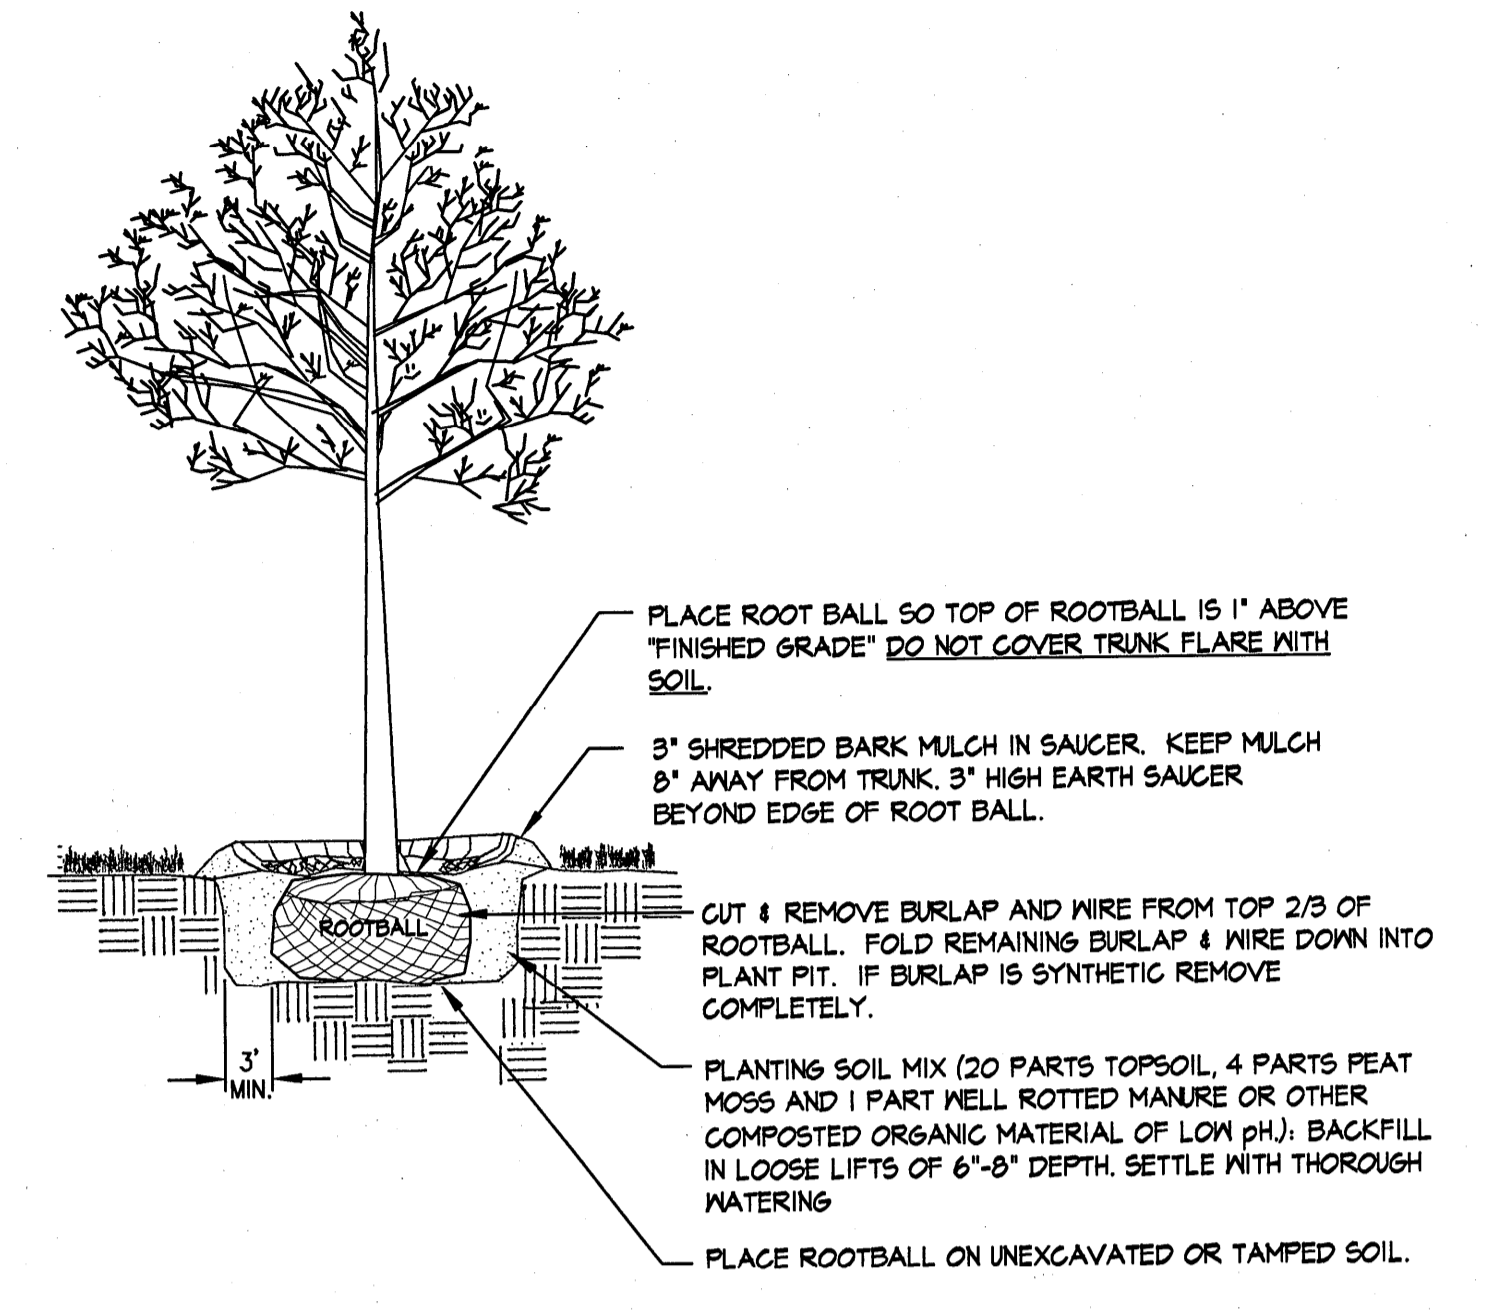


4 DECIDUOUS TREE PLANTING
SCALE: N.T.S.

NOT FOR CONSTRUCTION

THIS PLAN SHALL NOT BE MODIFIED WITHOUT WRITTEN PERMISSION FROM SYTDesign Consultants, ANY ALTERATIONS, OTHERWISE, SHALL BE AT THE USER'S SOLE RISK AND WITHOUT LIABILITY TO SYTDesign Consultants.

| REV. | DATE | STATUS | BY | CHKD | APPD. | REV. | DATE | STATUS | BY | CHKD | APPD. |
|------|----------|--|------|------|-------|------|---------|------------|-----|------|-------|
| G | 1/15/08 | REVISED PER CITY OF PORTLAND PEER REVIEW COMMENTS | PBB | PBB | TWS | | | | | | |
| F | 12/06/07 | ISSUED FOR DESIGN DEVELOPMENT | WTE | PBB | TWS | | | | | | |
| E | 11/27/07 | ISSUED TO ARCHITECT FOR CHECK SET | PBB | PBB | TWS | | | | | | |
| D | 10/31/07 | SUBMITTED TO CITY OF PORTLAND FOR SLODA APPLICATION | PBB | PBB | TWS | | | | | | |
| C | 10/19/07 | ISSUED FOR SCHEMATIC DESIGN | PBB | PBB | TWS | | | | | | |
| B | 10/12/07 | REVISED AND SUBMITTED TO THE CITY OF PORTLAND FOR SITE PLAN REVIEW | DEPT | PBB | TWS | | | | | | |
| A | 09/04/07 | SUBMITTED FOR SITE PLAN REVIEW | DAM | PBB | TWS | H | 1/24/08 | PERMIT SET | PBB | PBB | TWS |
| REV. | DATE | STATUS | BY | CHKD | APPD. | REV. | DATE | STATUS | BY | CHKD | APPD. |

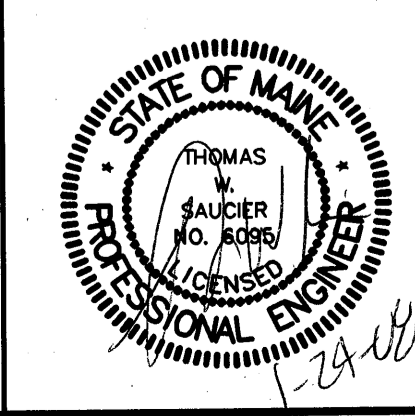

SYTDesign CONSULTANTS
CIVIL ENGINEERING & LANDSCAPE ARCHITECTURE
PO. Box 88A
160 Longwoods Road
Cumberland, Maine 04021
tel.207.829.6994 fax.207.829.2231

CLIENT:
UNIVERSITY OF NEW ENGLAND
11 HILLS BEACH ROAD, BIDDEFORD, MAINE 04005

| | |
|--------------------|--|
| DESIGN: JAV | COLLEGE OF PHARMACY 716 STEVENS AVENUE, PORTLAND, MAINE 04103 |
| DRAWN: JAV | SITE DETAILS |
| CHKD: ADJ | |
| DATE: OCTOBER 2007 | PROJ. NO. 06-21608 REV. H |
| SCALE: N.T.S. | DWG. NO. C-303 |

Drawing Name: P:\2006\PHARMACY\06-21608.DWG - College of Pharmacy\06-21608.dwg | Plot Date: / Time: Jan 24, 08 / 8:31 AM