





FRONT ELEVATION

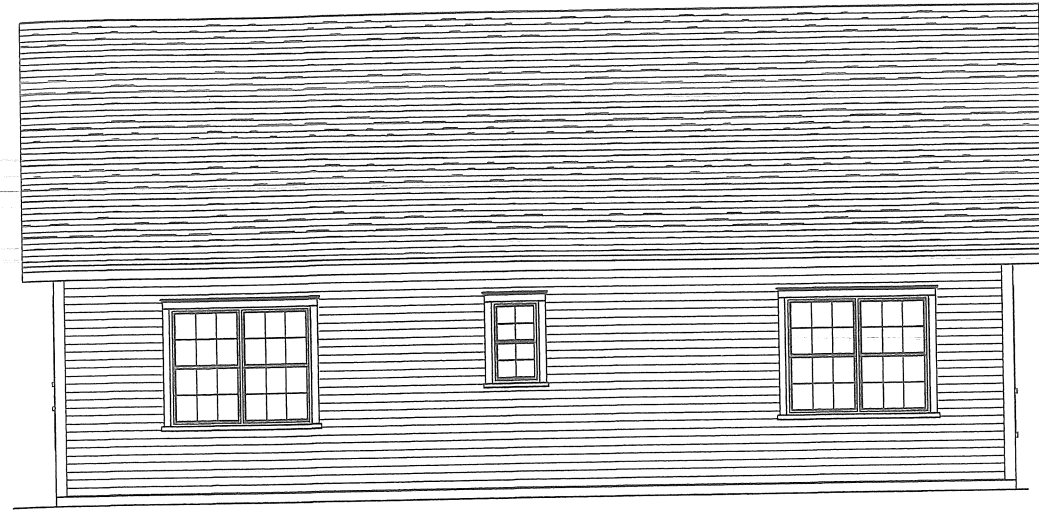

REAR ELEVATION

Left

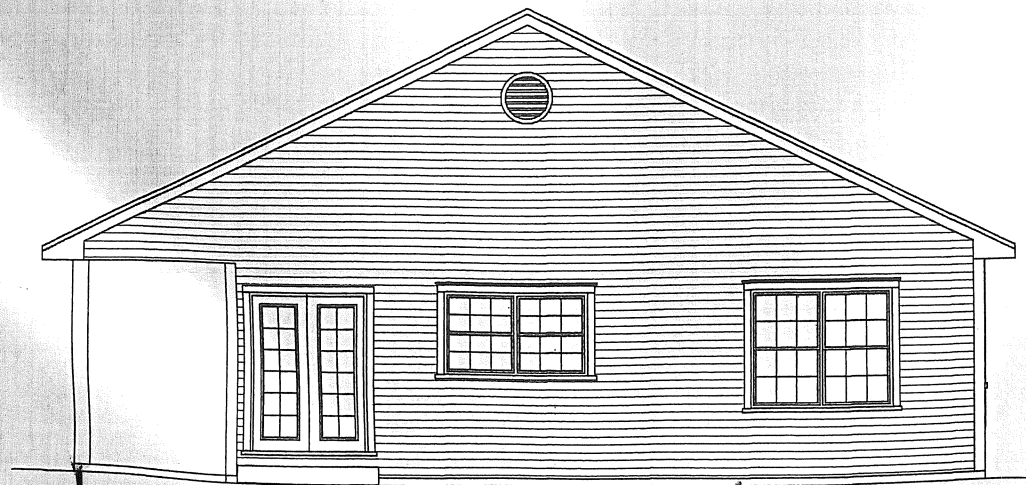


RIGHT ELEVATION

←→ 2'6" Rear

↑↓ 1'6"

Approx 1 foot High

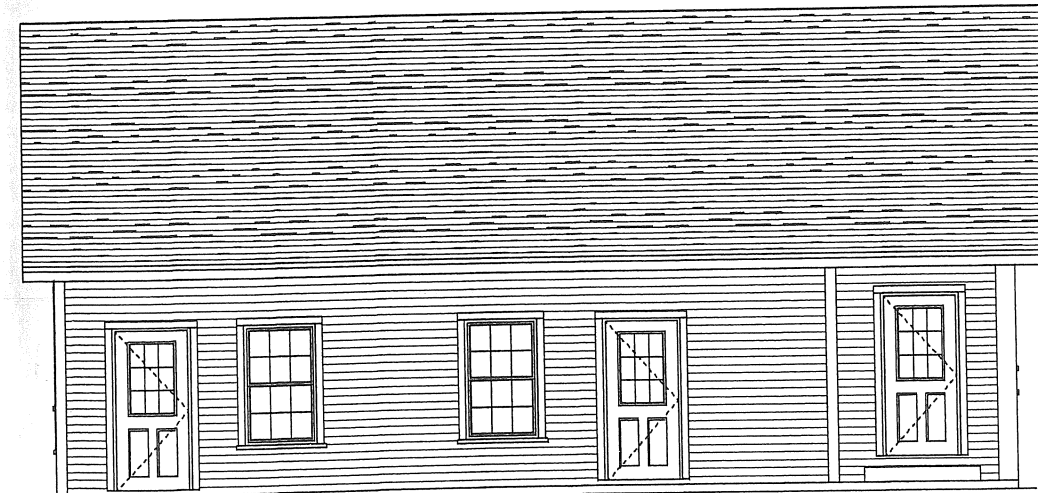

LEFT ELEVATION

Right

THESE PLANS ARE TO BE CONSIDERED ONLY AS GENERAL GUIDELINES FOR THE CONSTRUCTION OF THIS PROJECT. PALAZA RES. INC. OR PETER PALAZA DO NOT AGREE OR IN COMPLIANCE WITH THE APPLICABLE BUILDING CODES. IT IS THE OWNER'S AND/OR THE BUILDER'S RESPONSIBILITY TO OBTAIN ALL NECESSARY PERMITS AND TO ENSURE THAT ALL APPLICABLE CODES AND REGULATIONS ARE FOLLOWED IN A MANNER DEEMED GOOD PRACTICE FOR ALL THE TRADES THAT MAY BE INVOLVED.

ALL STRUCTURAL NOTATIONS ARE SUGGESTIONS ONLY. THE BUILDER SHALL VERIFY ALL APPROPRIATE STRUCTURAL REQUIREMENTS AND TAKE THE NECESSARY STEPS TO ASSURE THAT THE CONSTRUCTION OF THIS PROJECT IS IN ACCORDANCE WITH ALL APPLICABLE CODES AND REGULATIONS.

CONTRACTOR:  
**RUSS DOUCETTE**  
**CUSTOM BUILDERS**

PROJECT NAME:  
**SMALL**  
**RESIDENCE**

| REVISIONS               |
|-------------------------|
| DATE: FEBRUARY 25, 2024 |
| SCALE: AS NOTED         |
| DRAWN:                  |
| FLC:                    |