


A2 Existing and Proposed Floor Plans (Sheet S2)

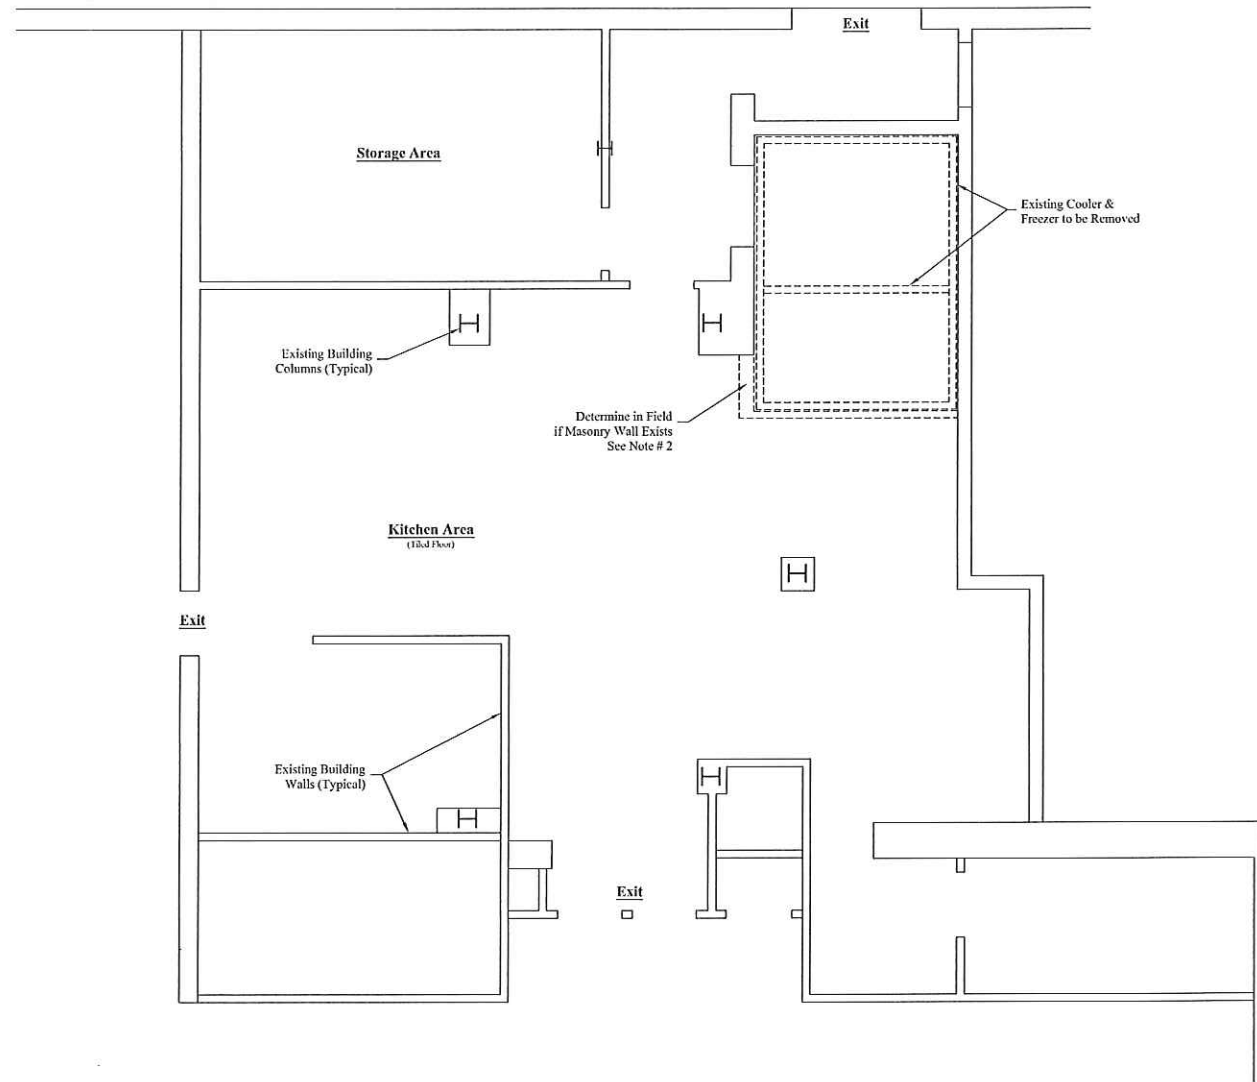


FLOOR SLAB PLAN (Existing)

Scale: 1/4" = 1'-0"

NOTES:

1. See general notes on sheet S1.
2. Field verify location of existing masonry wall and bearing conditions prior to removal.
3. Cooler/Freezer slab details are based on original construction drawings. Field verify conditions shown.
4. See Mechanical and Electrical drawings for kitchen equipment layout.

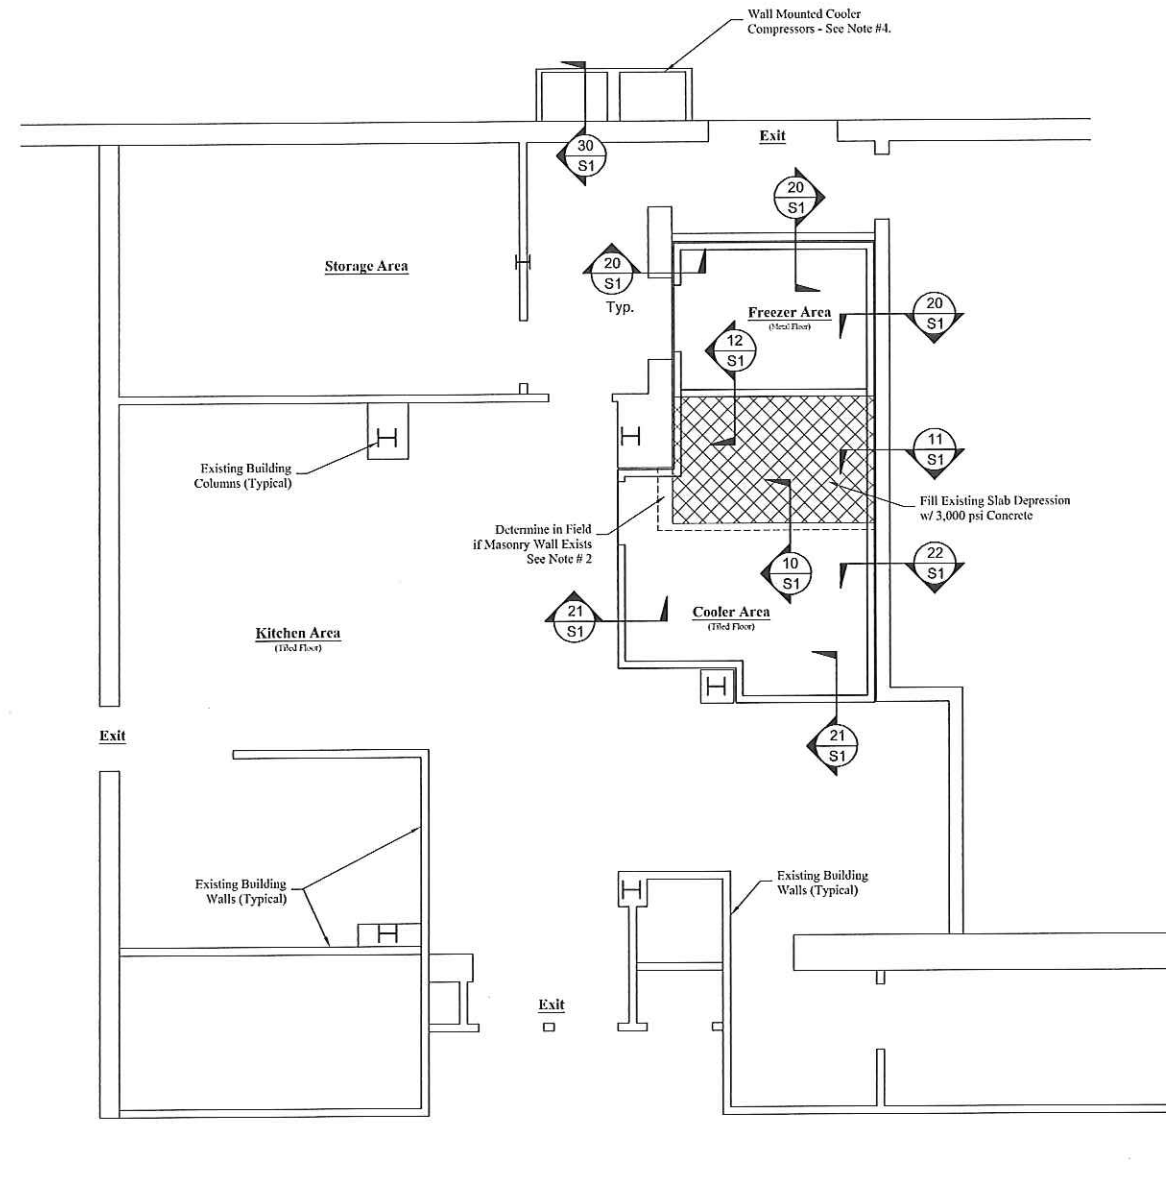

FLOOR SLAB PLAN (Proposed)

Scale: 1/4" = 1'-0"

NOTES:


1. See general notes on sheet S1.
2. Field verify location of existing masonry wall and bearing conditions prior to removal.
3. Cooler/Freezer slab details are based on original construction drawings. Field verify conditions shown.
4. Verify size of platform needed with compressor manufacturer.
5. See Mechanical and Electrical drawings for kitchen equipment layout.

ENGINEERING DESIGN PROFESSIONALS
Consulting Engineers
P.O. BOX 575, FREEPORT, MAINE 04032 • (207) 865-9505



The Park Danforth
Walk-In Freezer/Cooler Renovations
777 Stevens Ave, Portland, Maine
SLAB PLANS

PROJECT:
DRAWING:

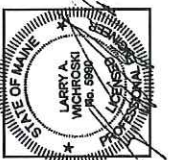

DESIGNED BY:
Larry Wichroski, P.E.
DRAWN BY:
Law
JOB #:
03213
DATE:
08-22-2013

REVISIONS

SHEET:
S2