
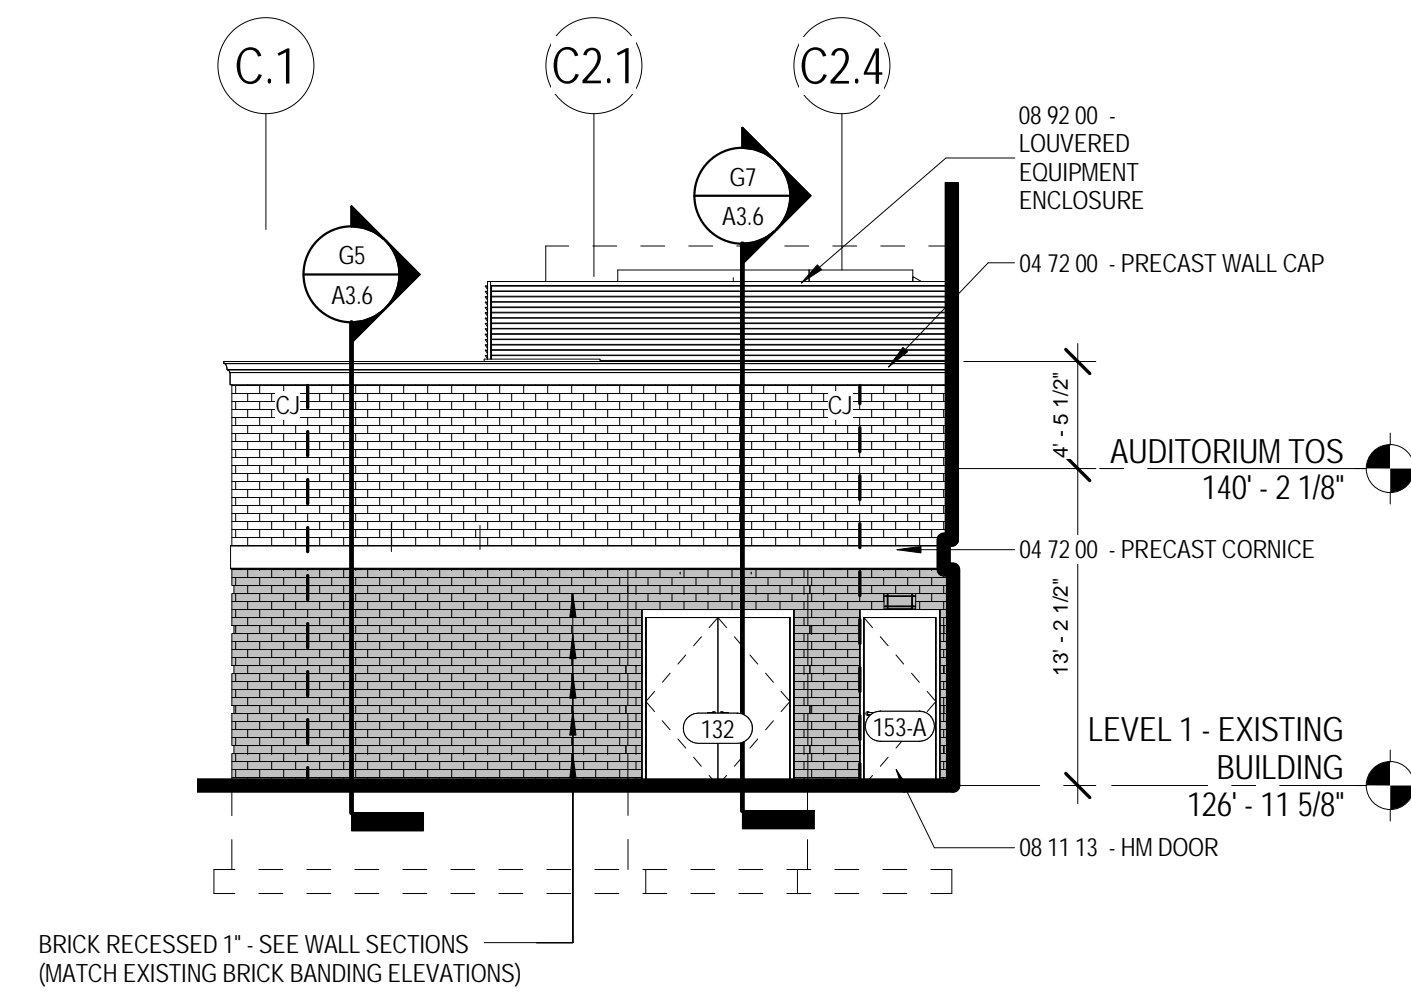


MATERIALS LEGEND


- 04 20 00 - FACING BRICK TYPE 1 (BELDEN BRICK #6520)
- 04 20 00 - FACING BRICK TYPE 2 (BELDEN BRICK #671 VELOUR)
- 04 72 00 - MANUFACTURED STONE (SHOULDICE Q-STONE ALMOND)

LAVALLEE|BRENSINGER ARCHITECTS
 155 Dow Street, Suite 400, Manchester, NH 03101
 40 Cambridge Street, Charlestown, MA 02129
 NH: 603.622.5450 MA: 617.398.2035 www.LBPA.com

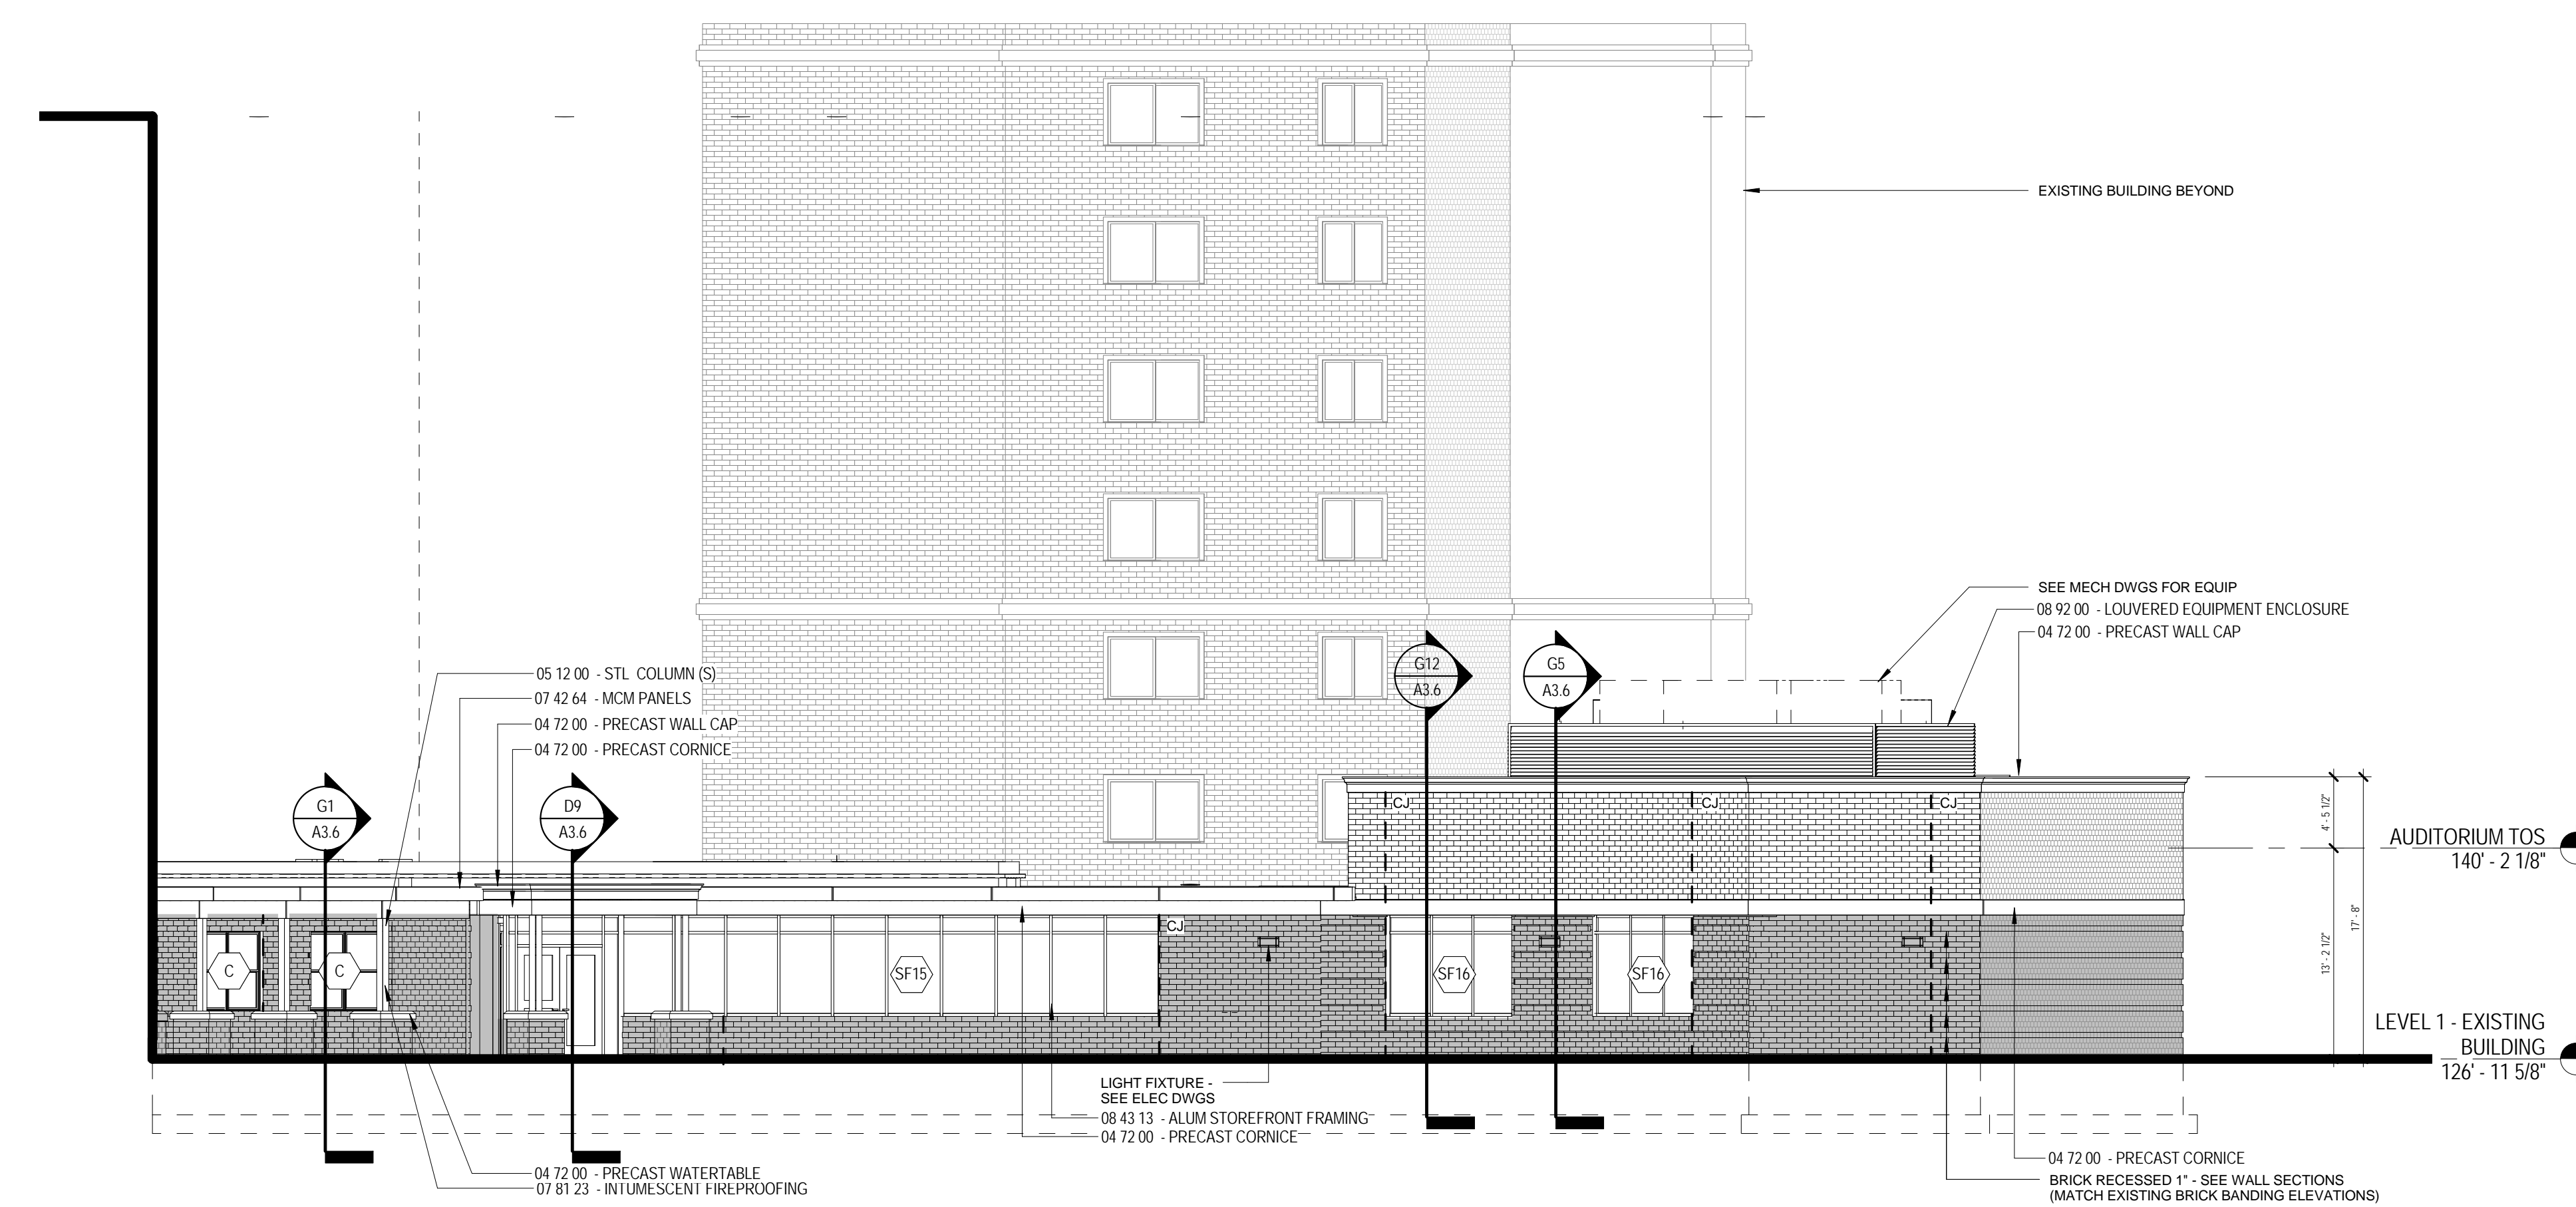

D1 CONNECTOR NORTH ELEVATION
 A2.3 1/8" = 1'-0"

D12 AUDITORIUM SOUTH ELEVATION
 A2.3 1/8" = 1'-0"

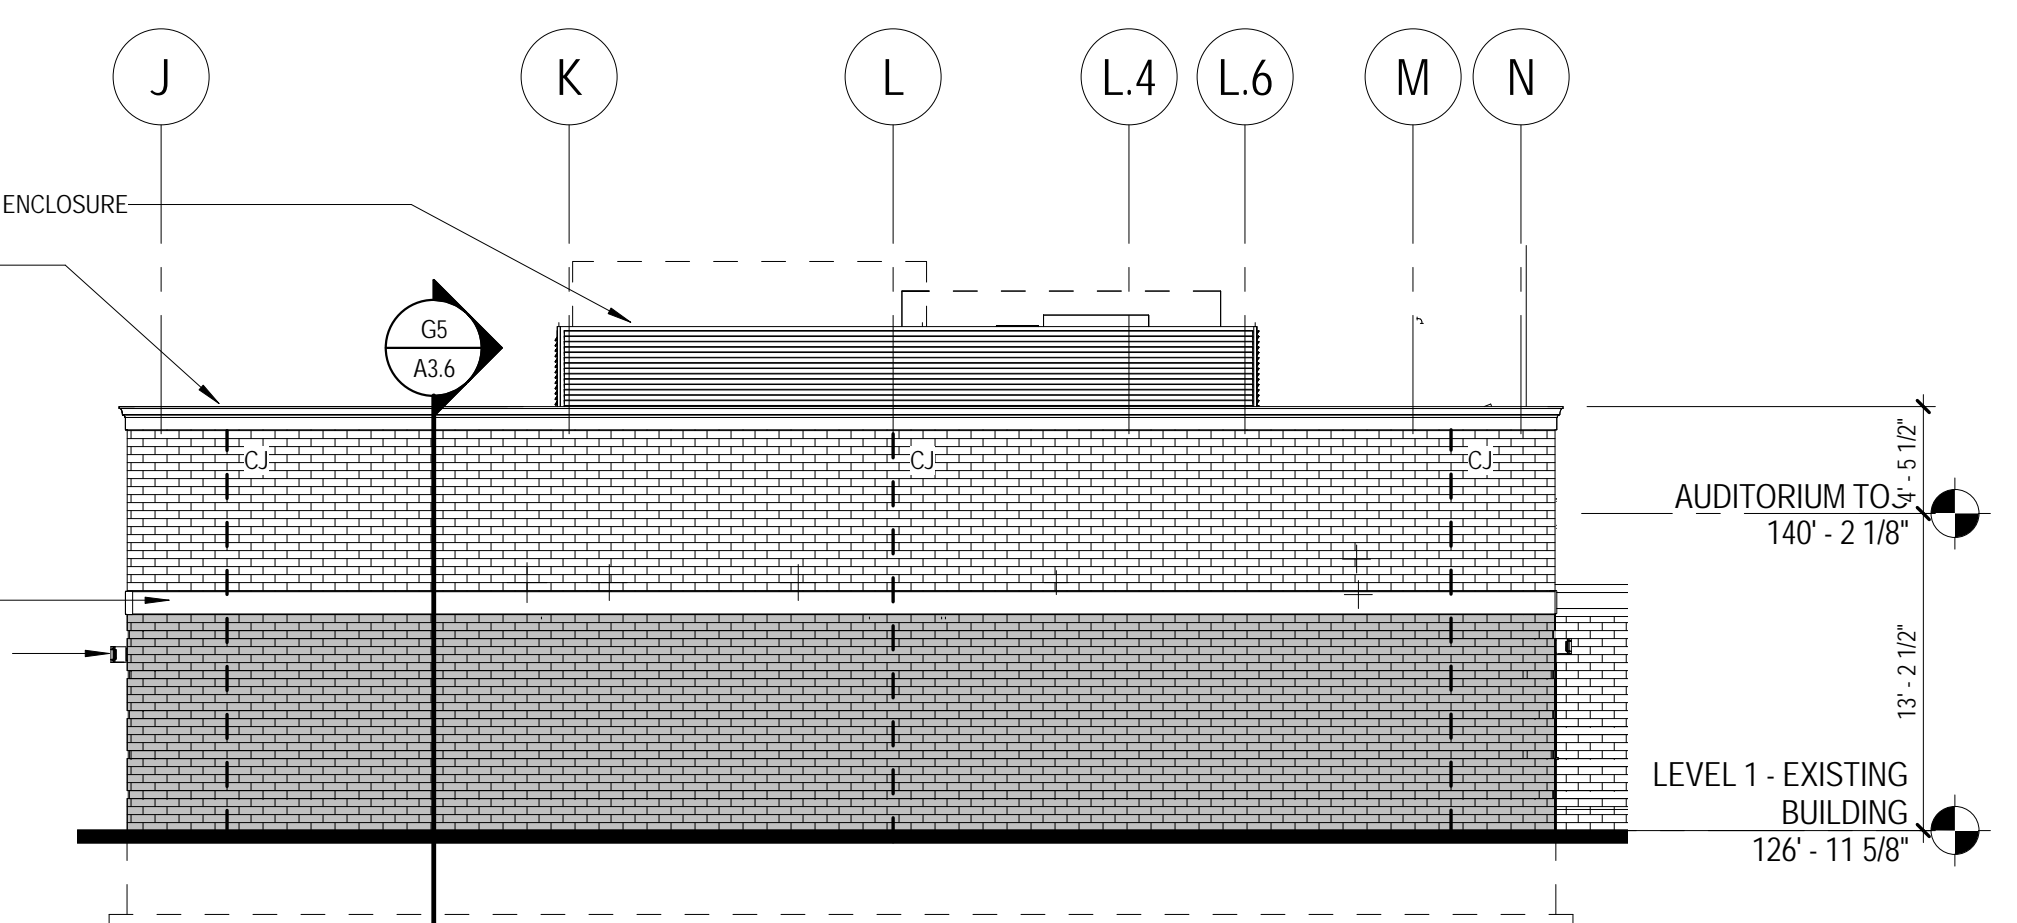


F10 AUDITORIUM WEST ELEVATION
 A2.3 1/8" = 1'-0"


The Park Danforth

RENOVATIONS AND ADDITIONS


777 Stevens Ave
 Portland, ME 04103

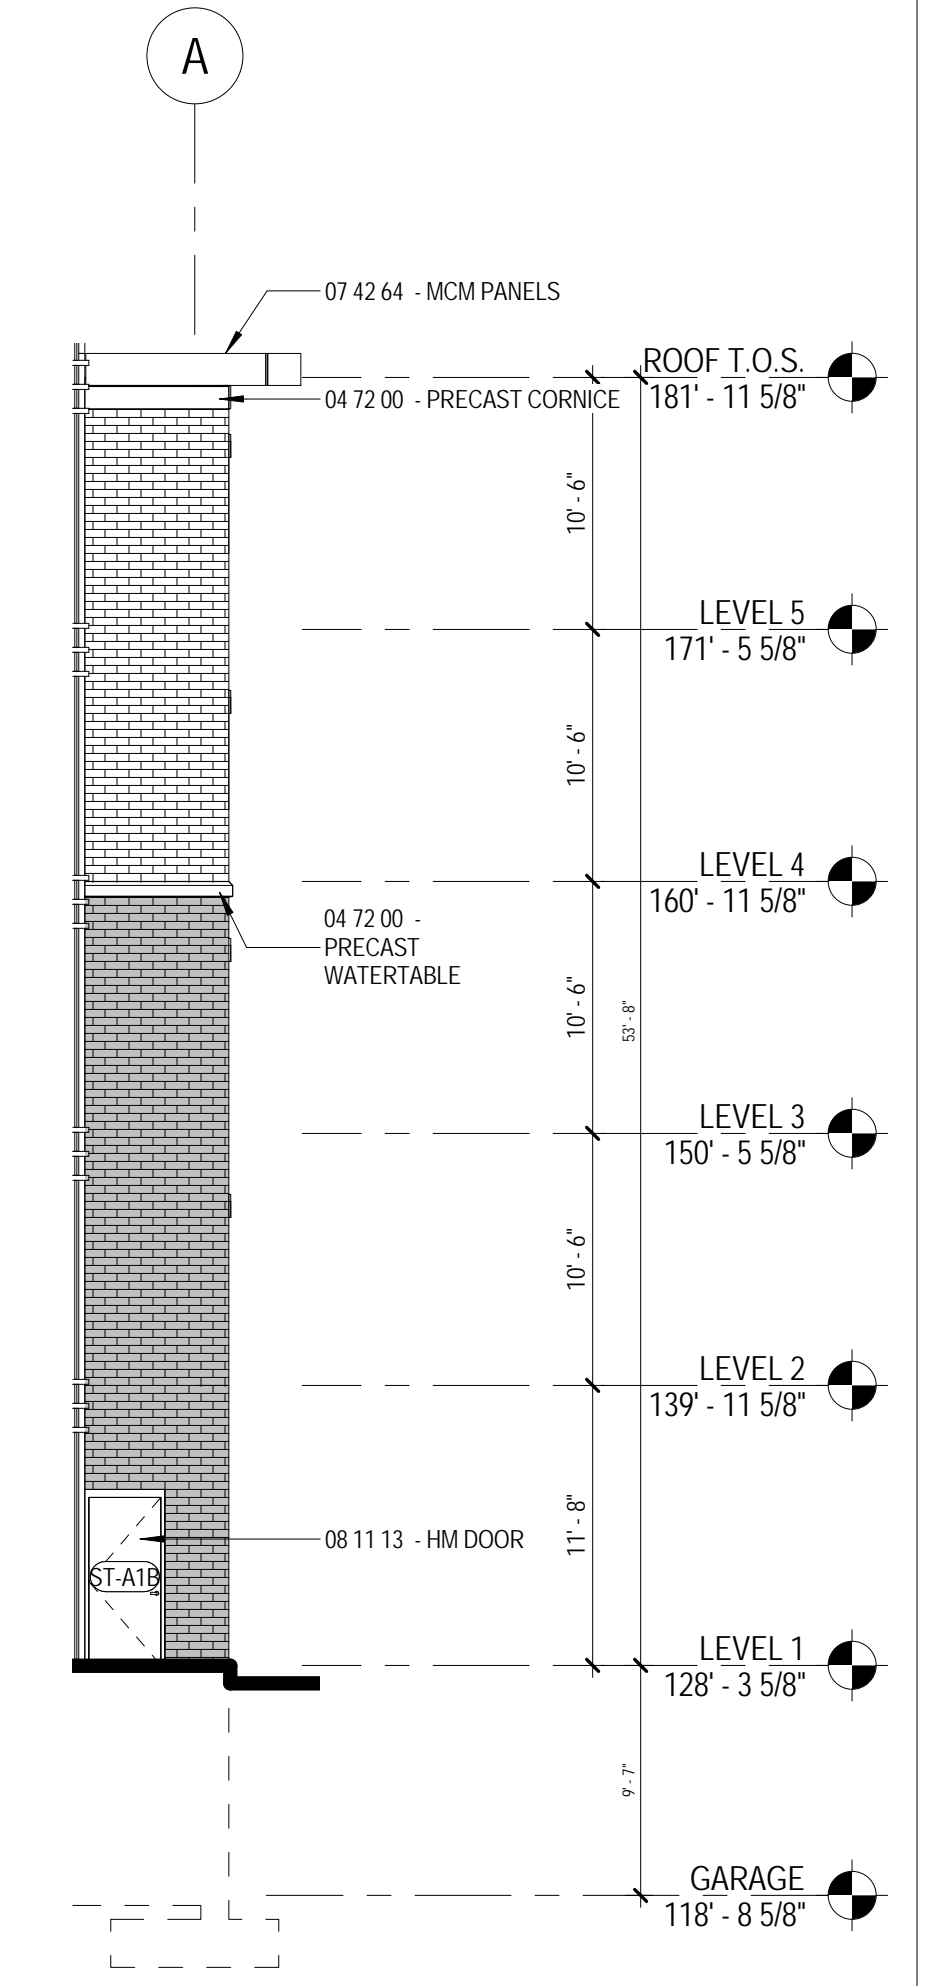


J1 STAIR A EAST ELEVATION
 A2.3 1/8" = 1'-0"

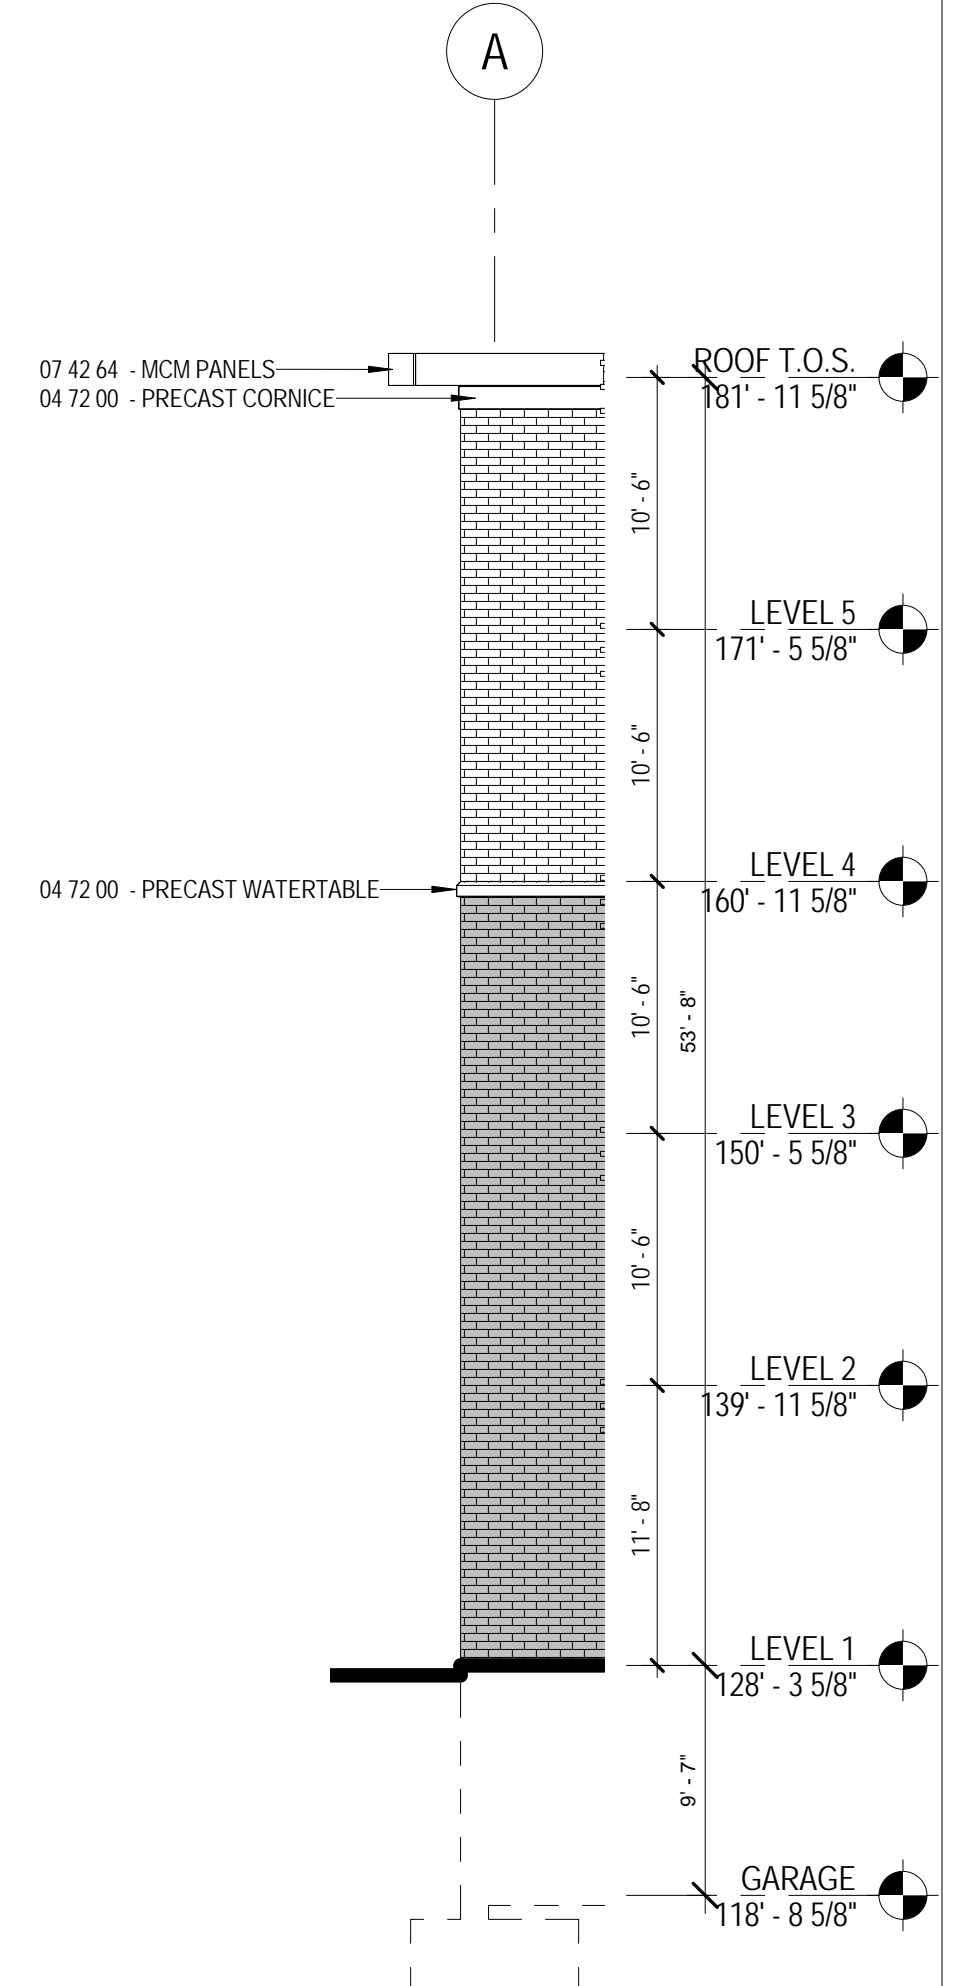


J3 STAIR A WEST ELEVATION
 A2.3 1/8" = 1'-0"

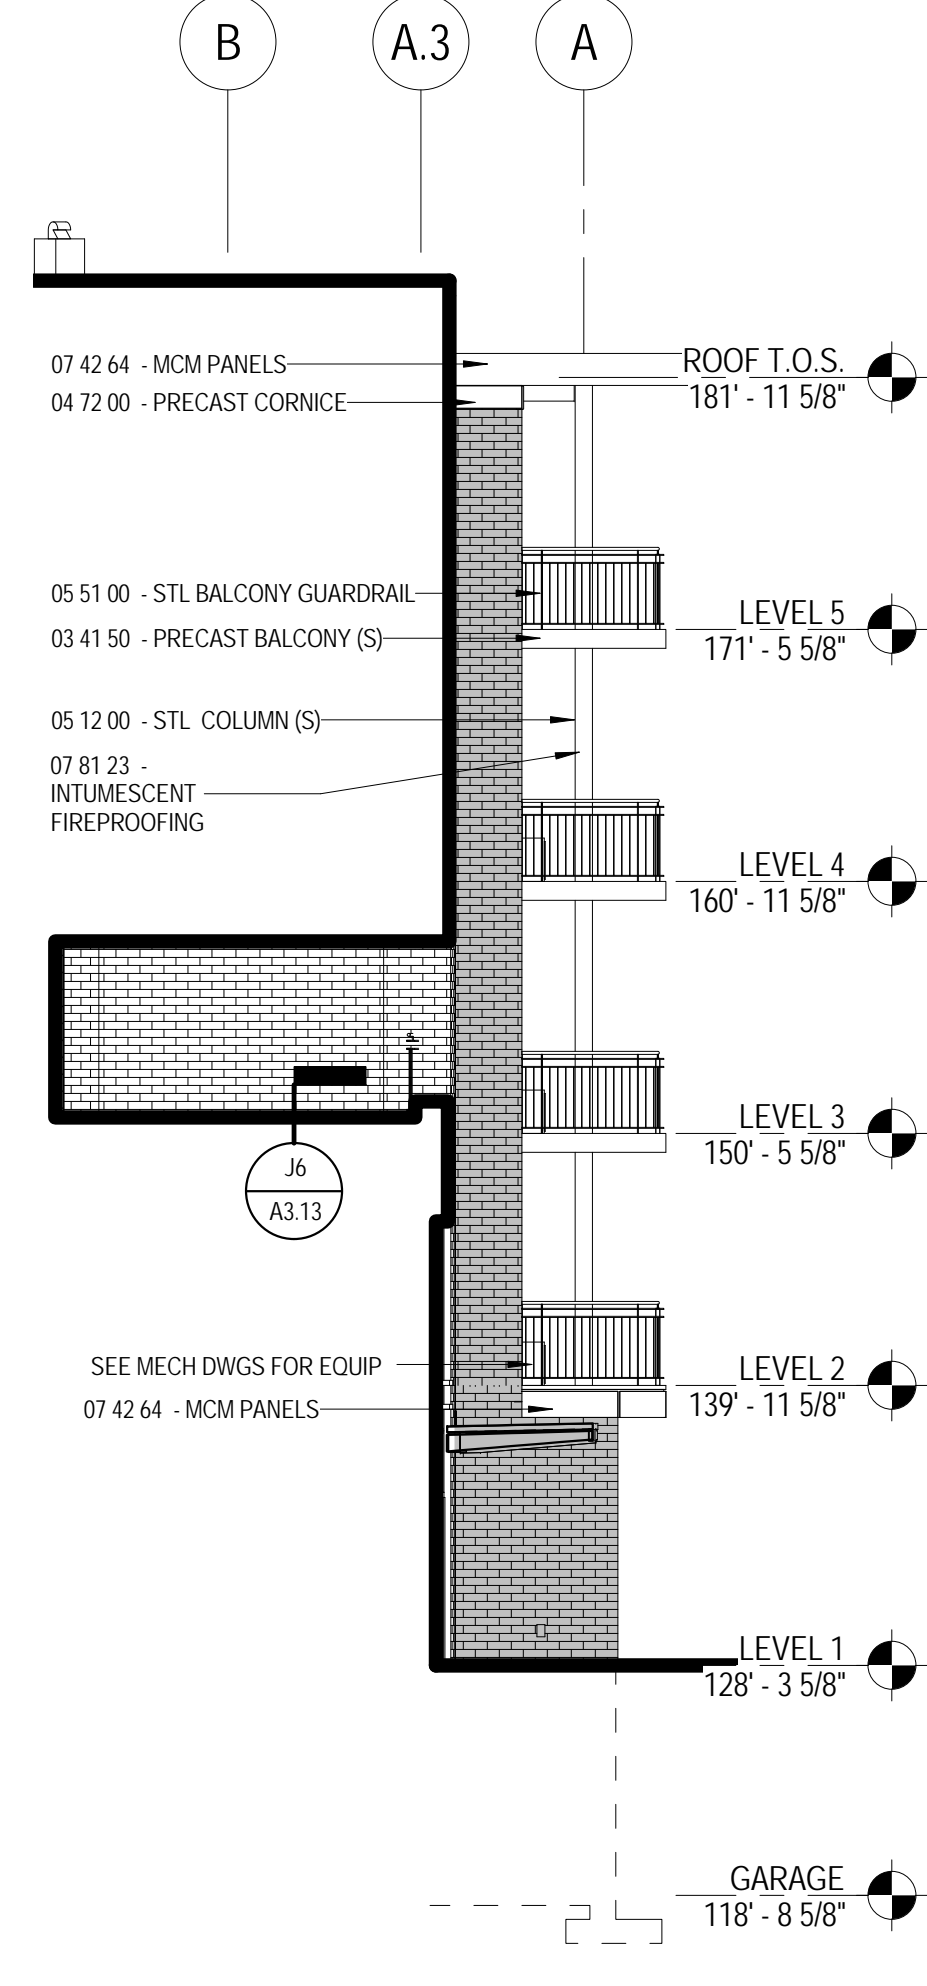


J5 NEW BUILDING - KNUCKLE EAST ELEVATION
 A2.3 1/8" = 1'-0"

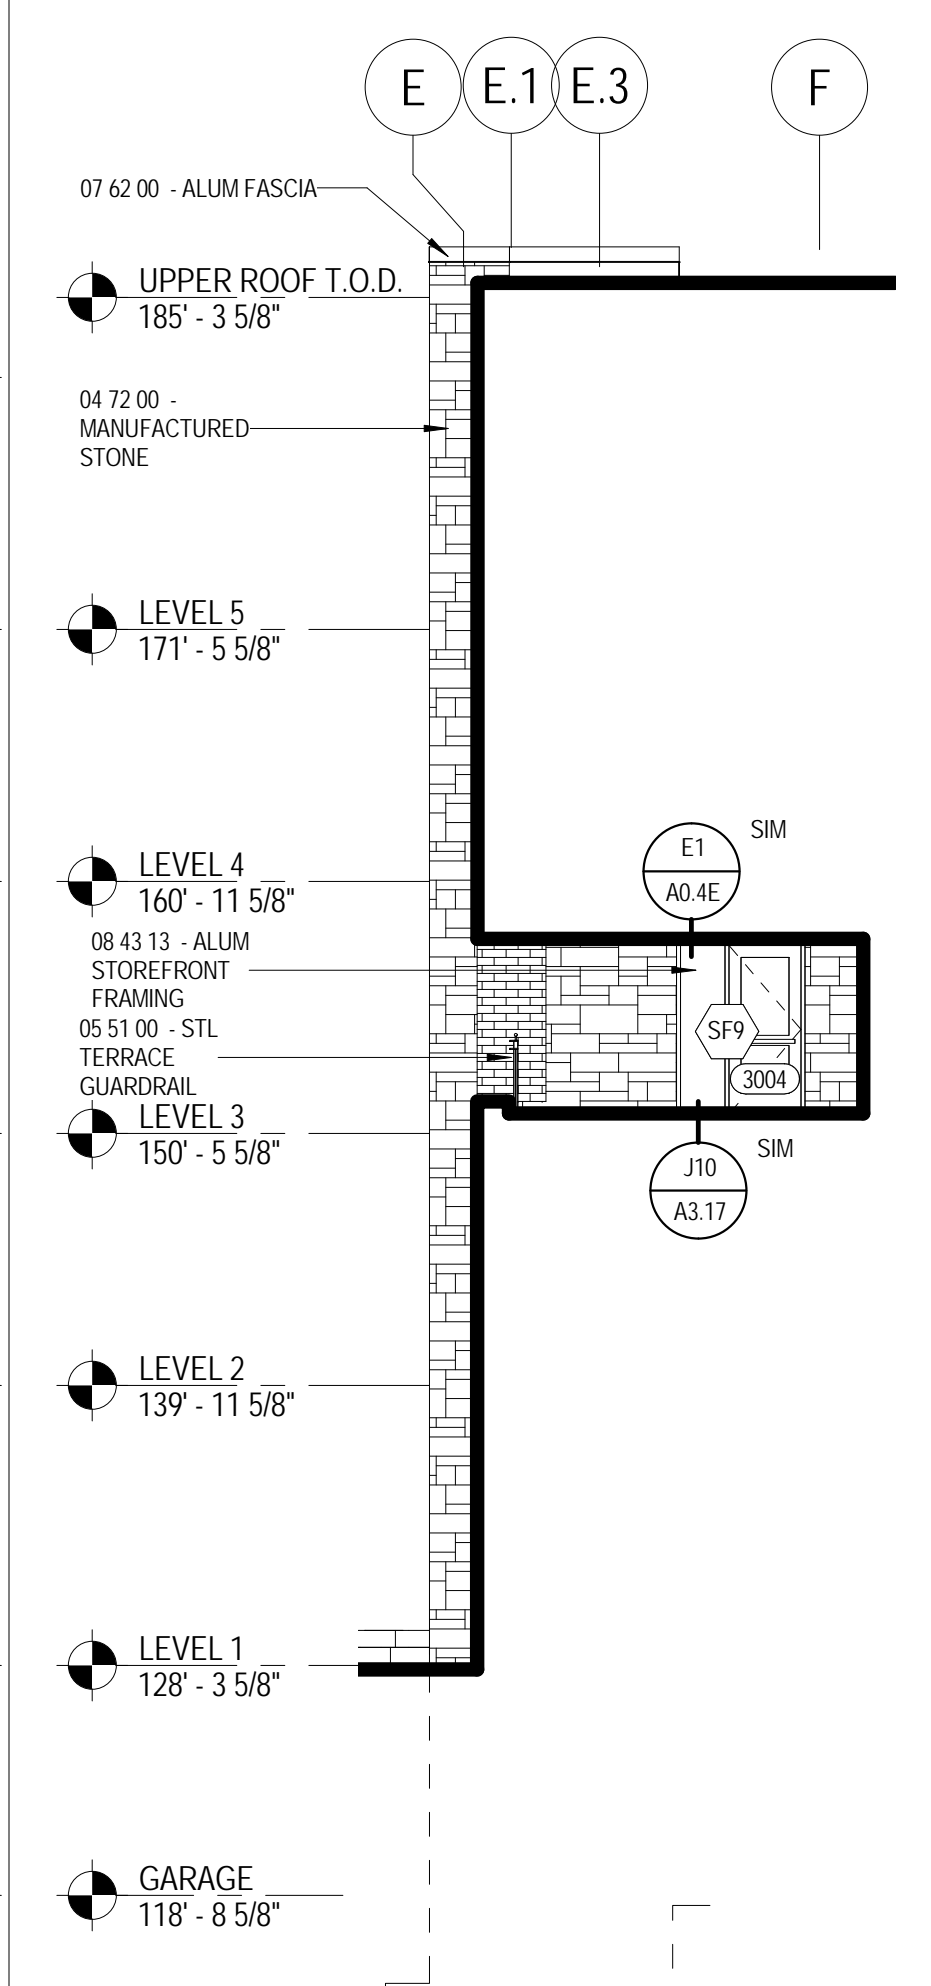

J7 NEW BUILDING - KNUCKLE WEST ELEVATION
 A2.3 1/8" = 1'-0"

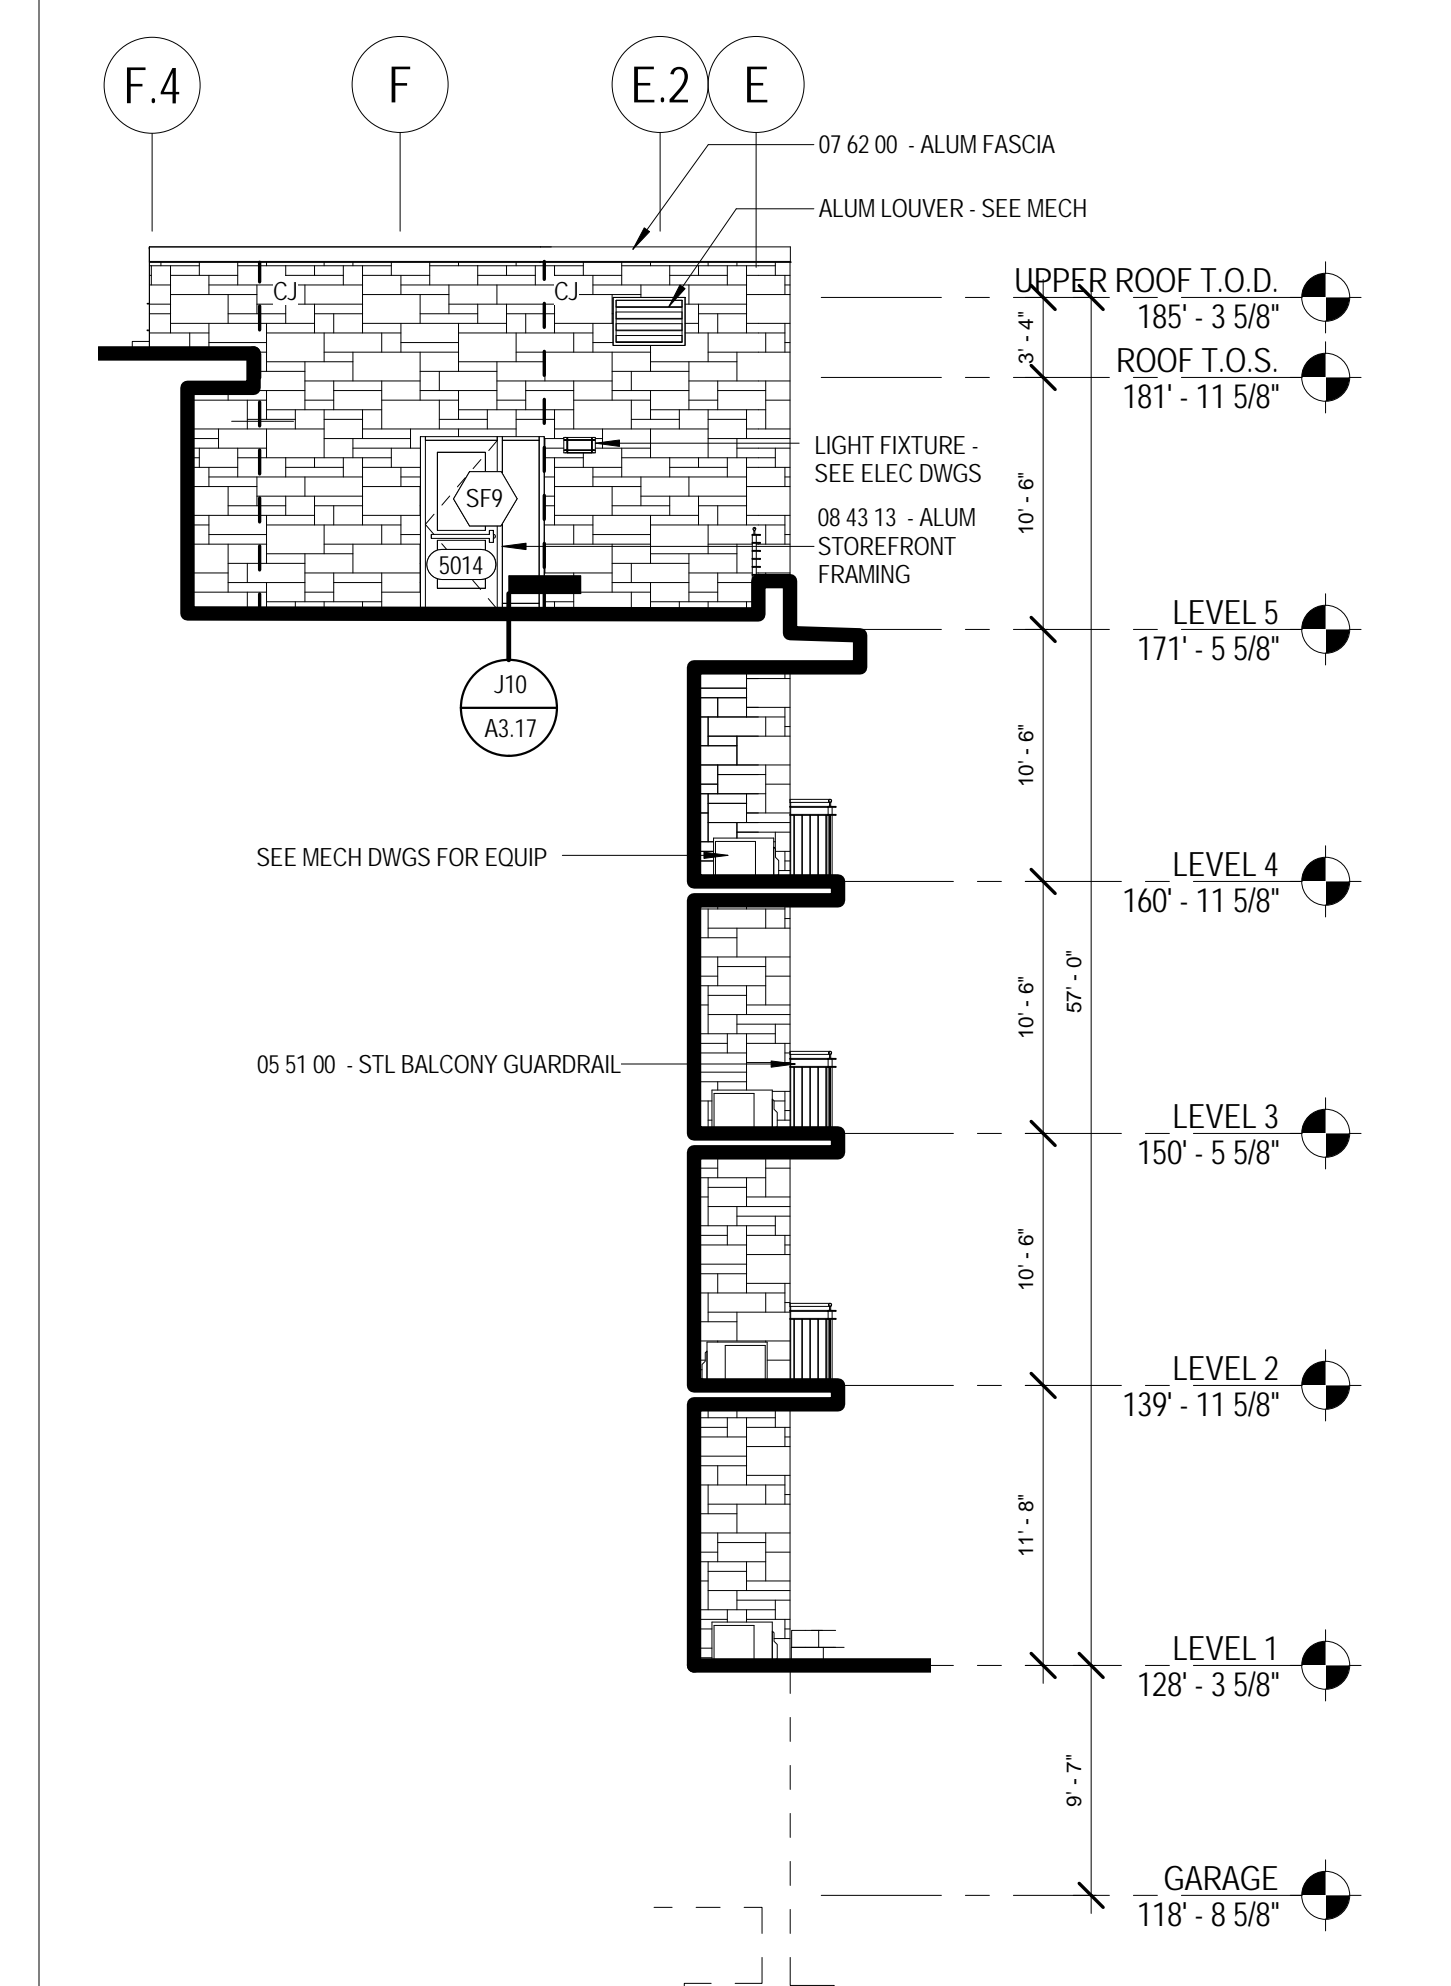

J9 ROOF DECK - EAST ELEVATION
 A2.3 1/8" = 1'-0"

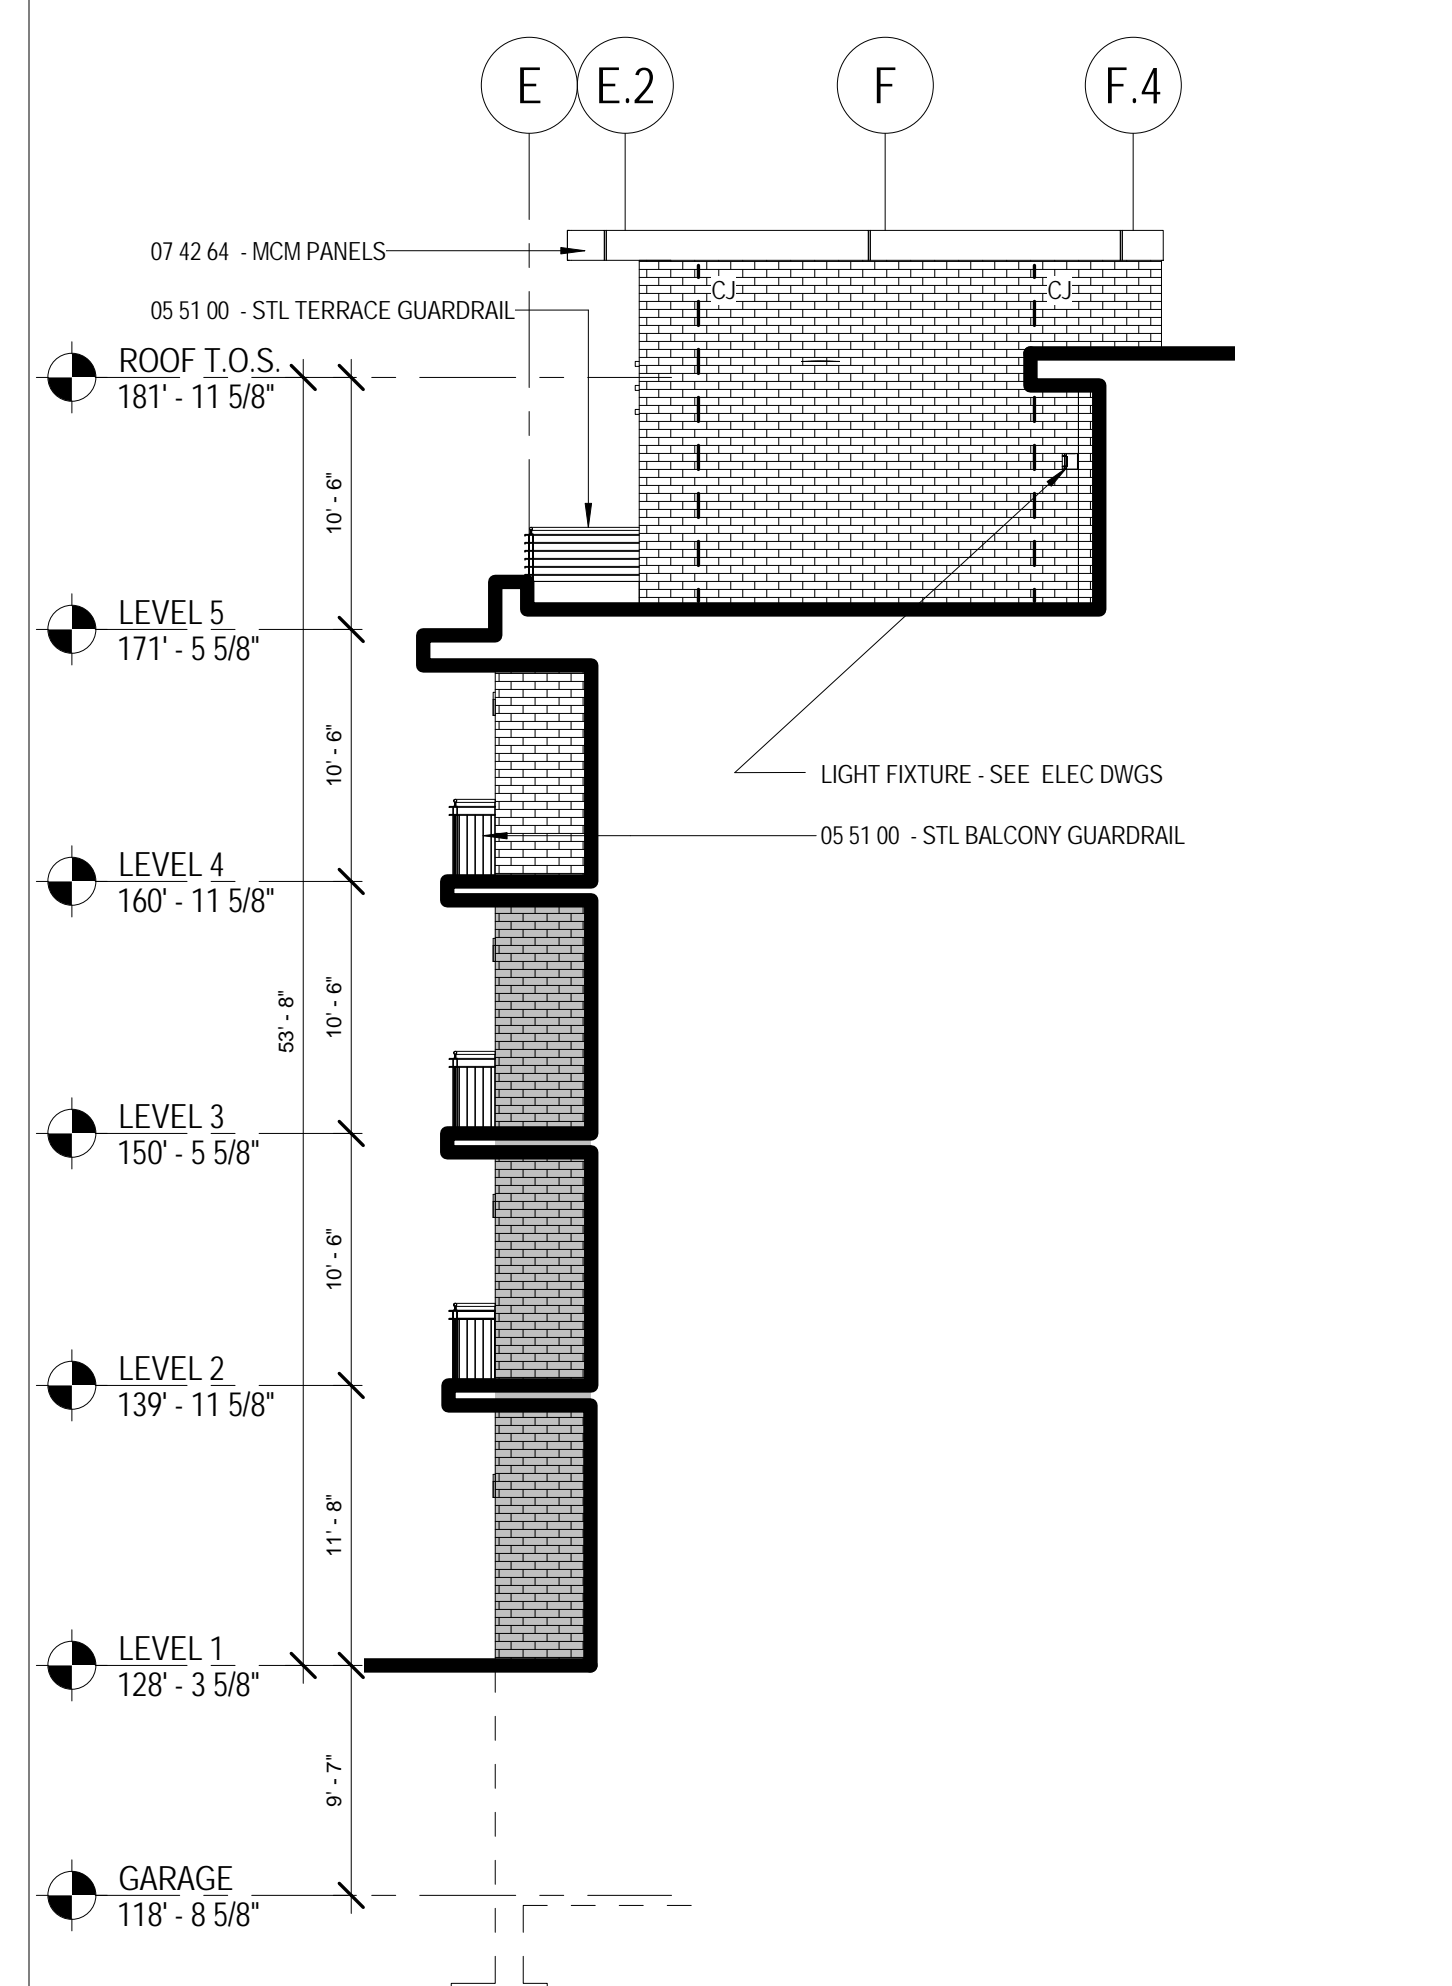

J12 ROOF DECK - WEST ELEVATION
 A2.3 1/8" = 1'-0"

NO.	DESCRIPTION	DATE

CONTENT:
 EXTERIOR ELEVATIONS

DRAWN BY: SMT
 PROJECT NO: 13-059-00
 DATE: 06/05/2015
 REVISED:
 SCALE: As Indicated

A2.3

Project Phase
 100% CONSTRUCTION DOCUMENTS

COPYRIGHT © 2015 BY LAVALLEE|BRENSINGER PROFESSIONAL ASSOCIATION. ALL RIGHTS RESERVED. NO REPRODUCTION WITHOUT PERMISSION.

C:\Projects\13-059-00_The Park Danforth_RTE_06-05-2015_South Elevation.dwg