

The Park Danforth

RENOVATIONS AND ADDITIONS

777 Stevens Ave
Portland, ME 04103

NO.	DESCRIPTION	DATE


CONTENT:
WALL SECTION DETAILS

DRAWN BY:	RH
PROJECT NO:	13-059-00
DATE:	06/05/2015
REVISED:	
SCALE:	3" = 1'-0"


A3.10

Project Phase
100% CONSTRUCTION DOCUMENTS


COPYRIGHT © 2015 BY LAVALLEE|BRENSINGER PROFESSIONAL ASSOCIATION. ALL RIGHTS RESERVED. NO REPRODUCTION WITHOUT PERMISSION.

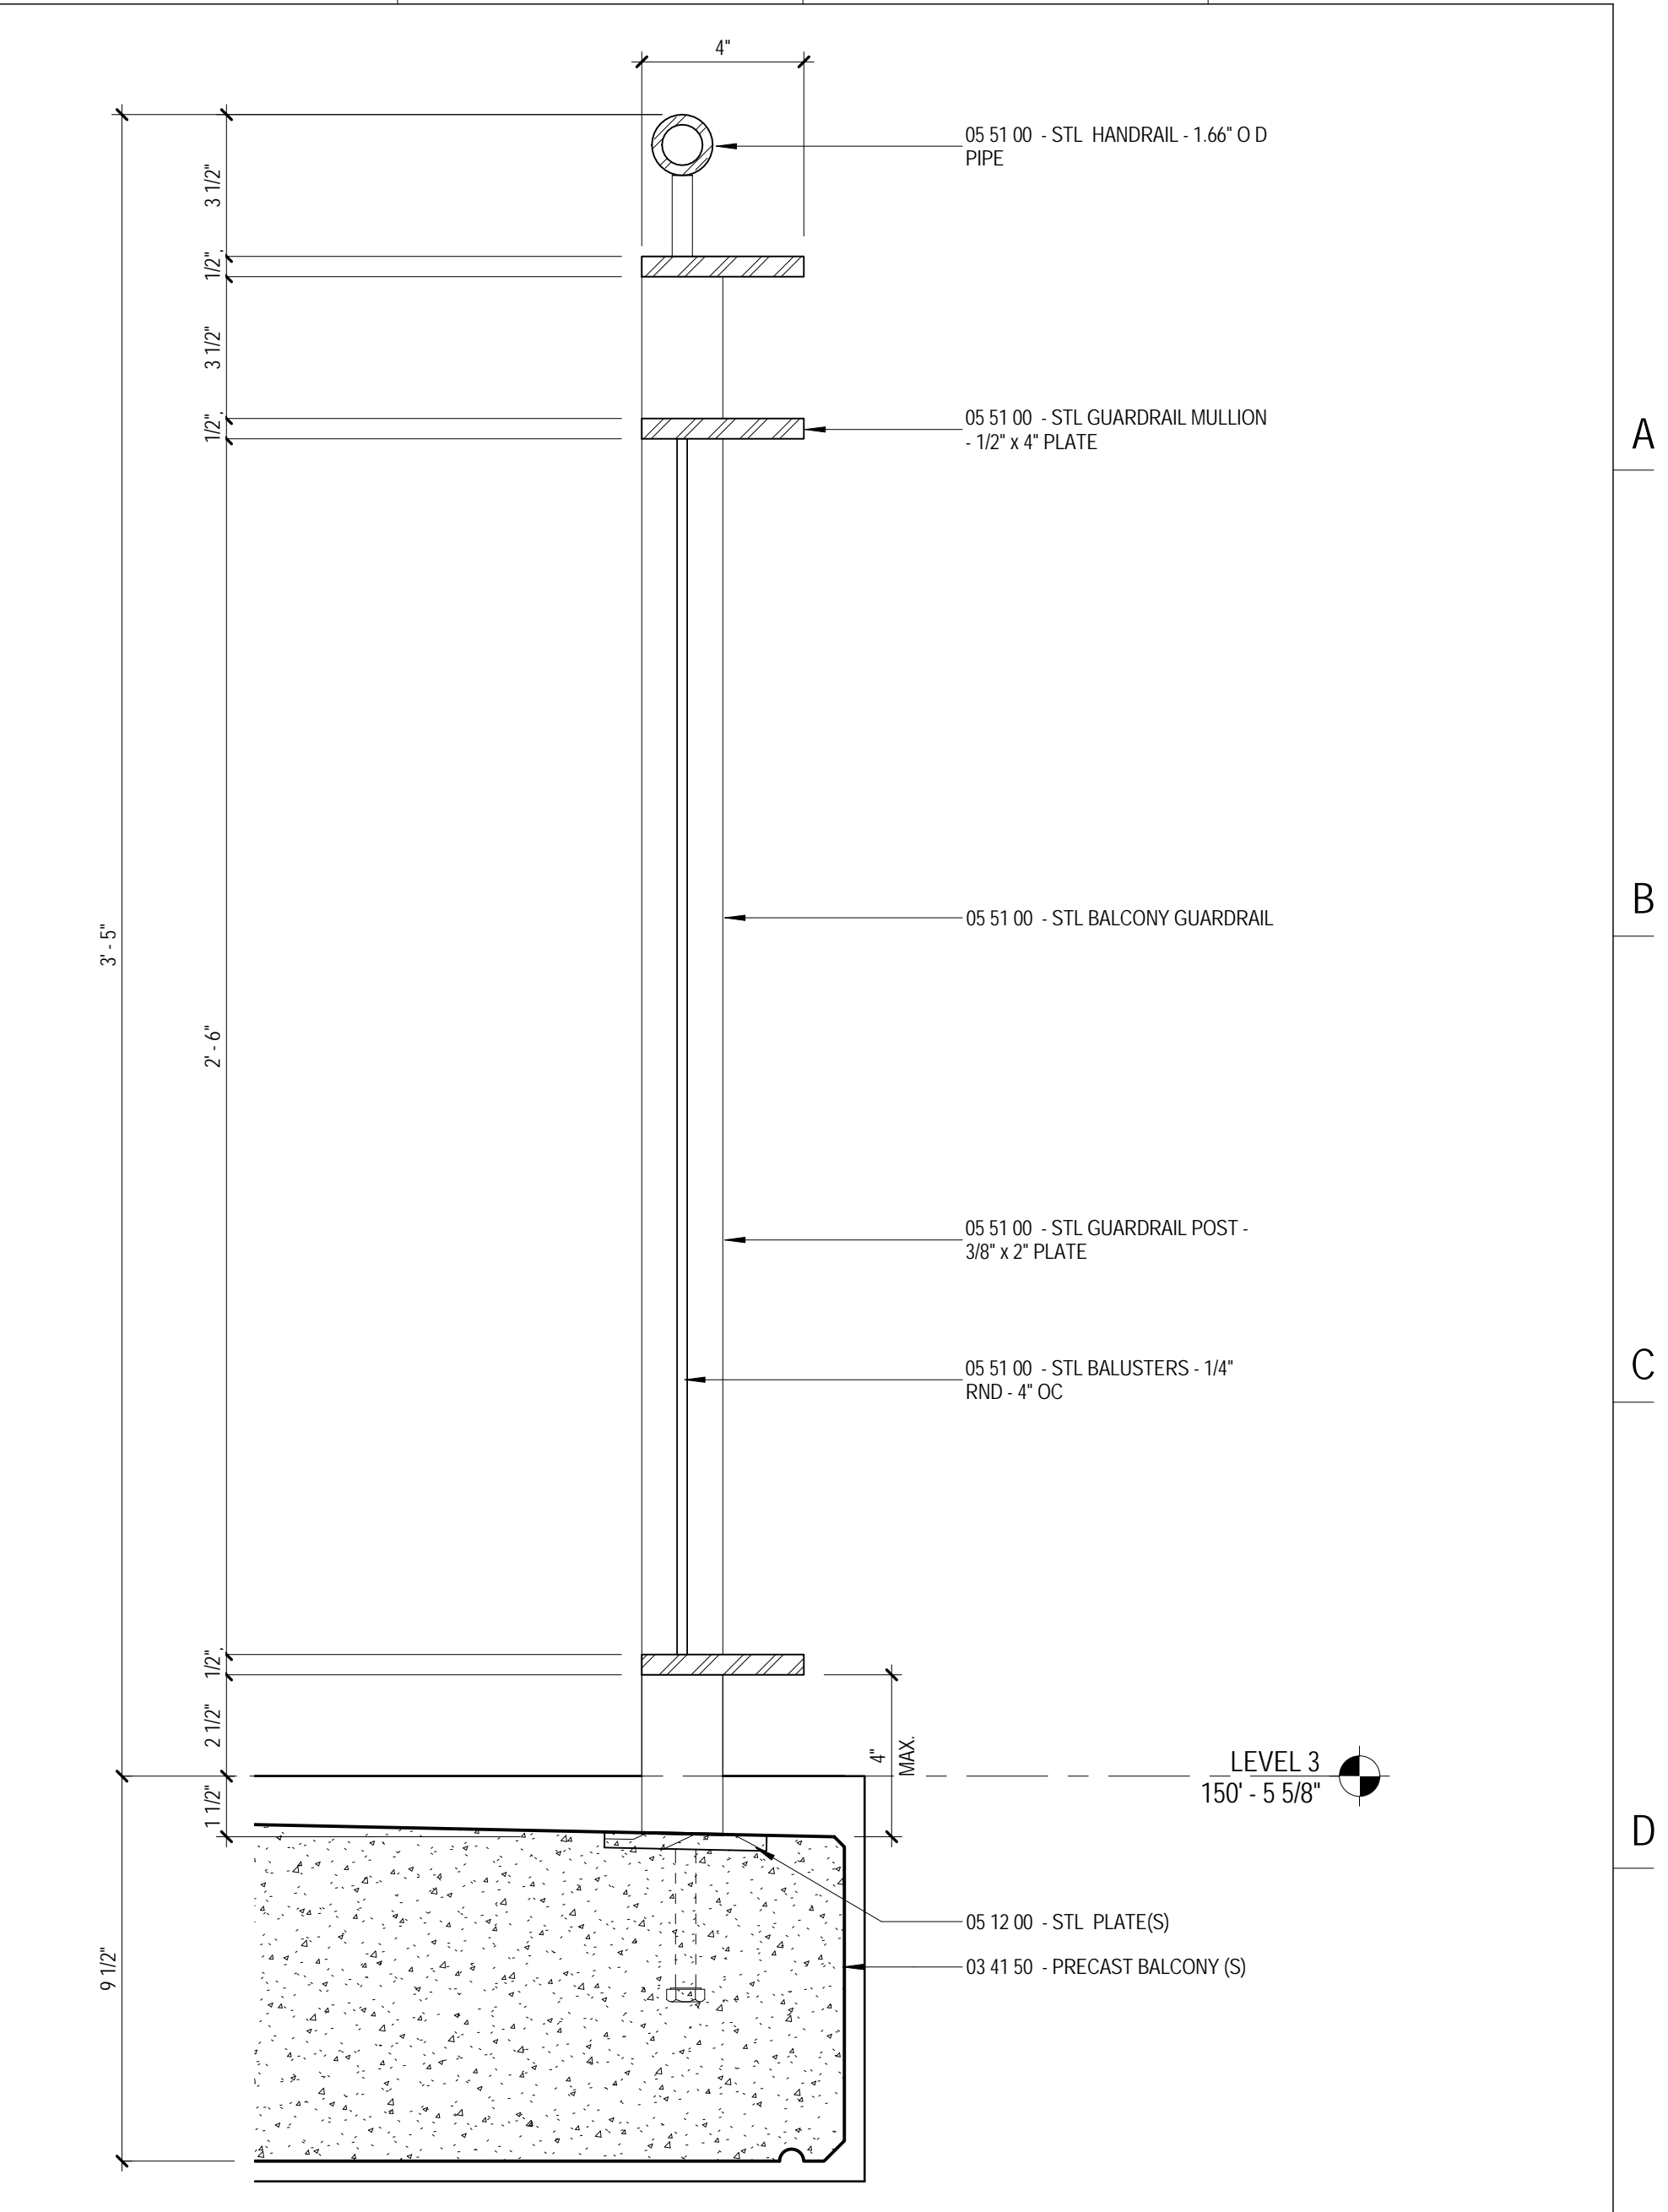


E11 TYPICAL BALCONY RAILING DETAIL AT PRECAST SLAB
A3.10 3" = 1'-0"

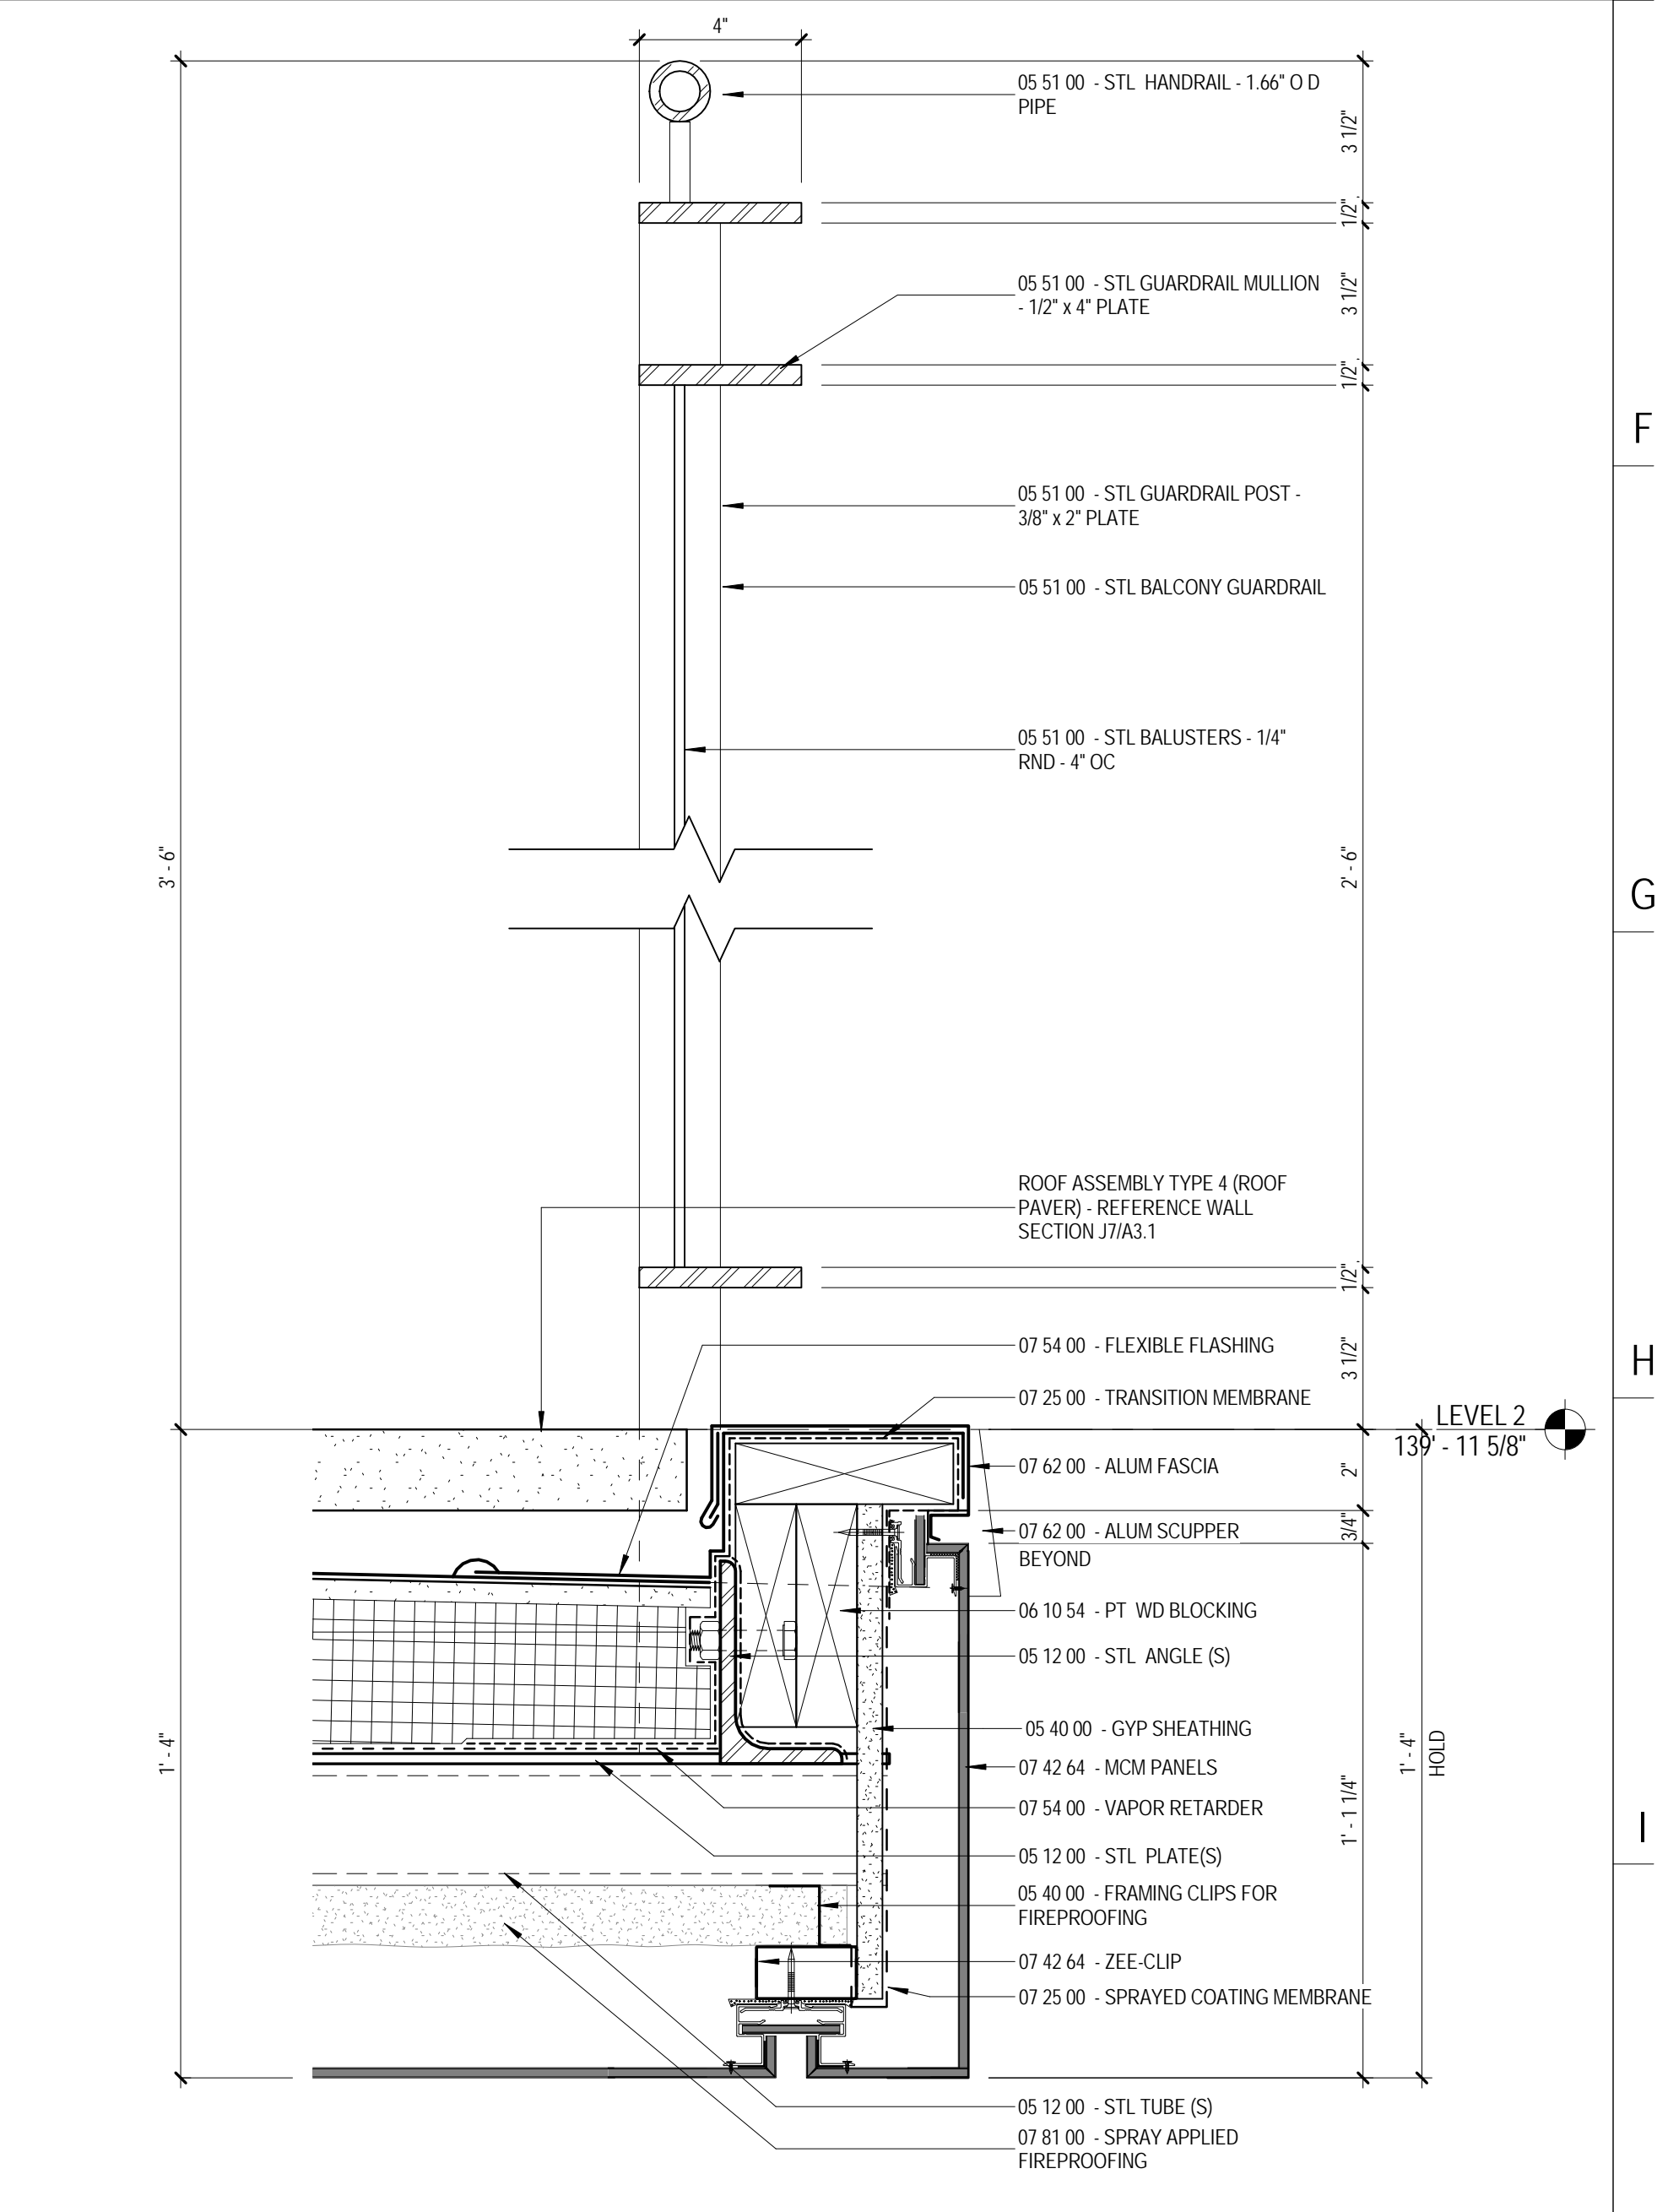


J11 TYPICAL BALCONY RAIL EDGE DETAIL AT ROOF PAVERS
A3.10 3" = 1'-0"

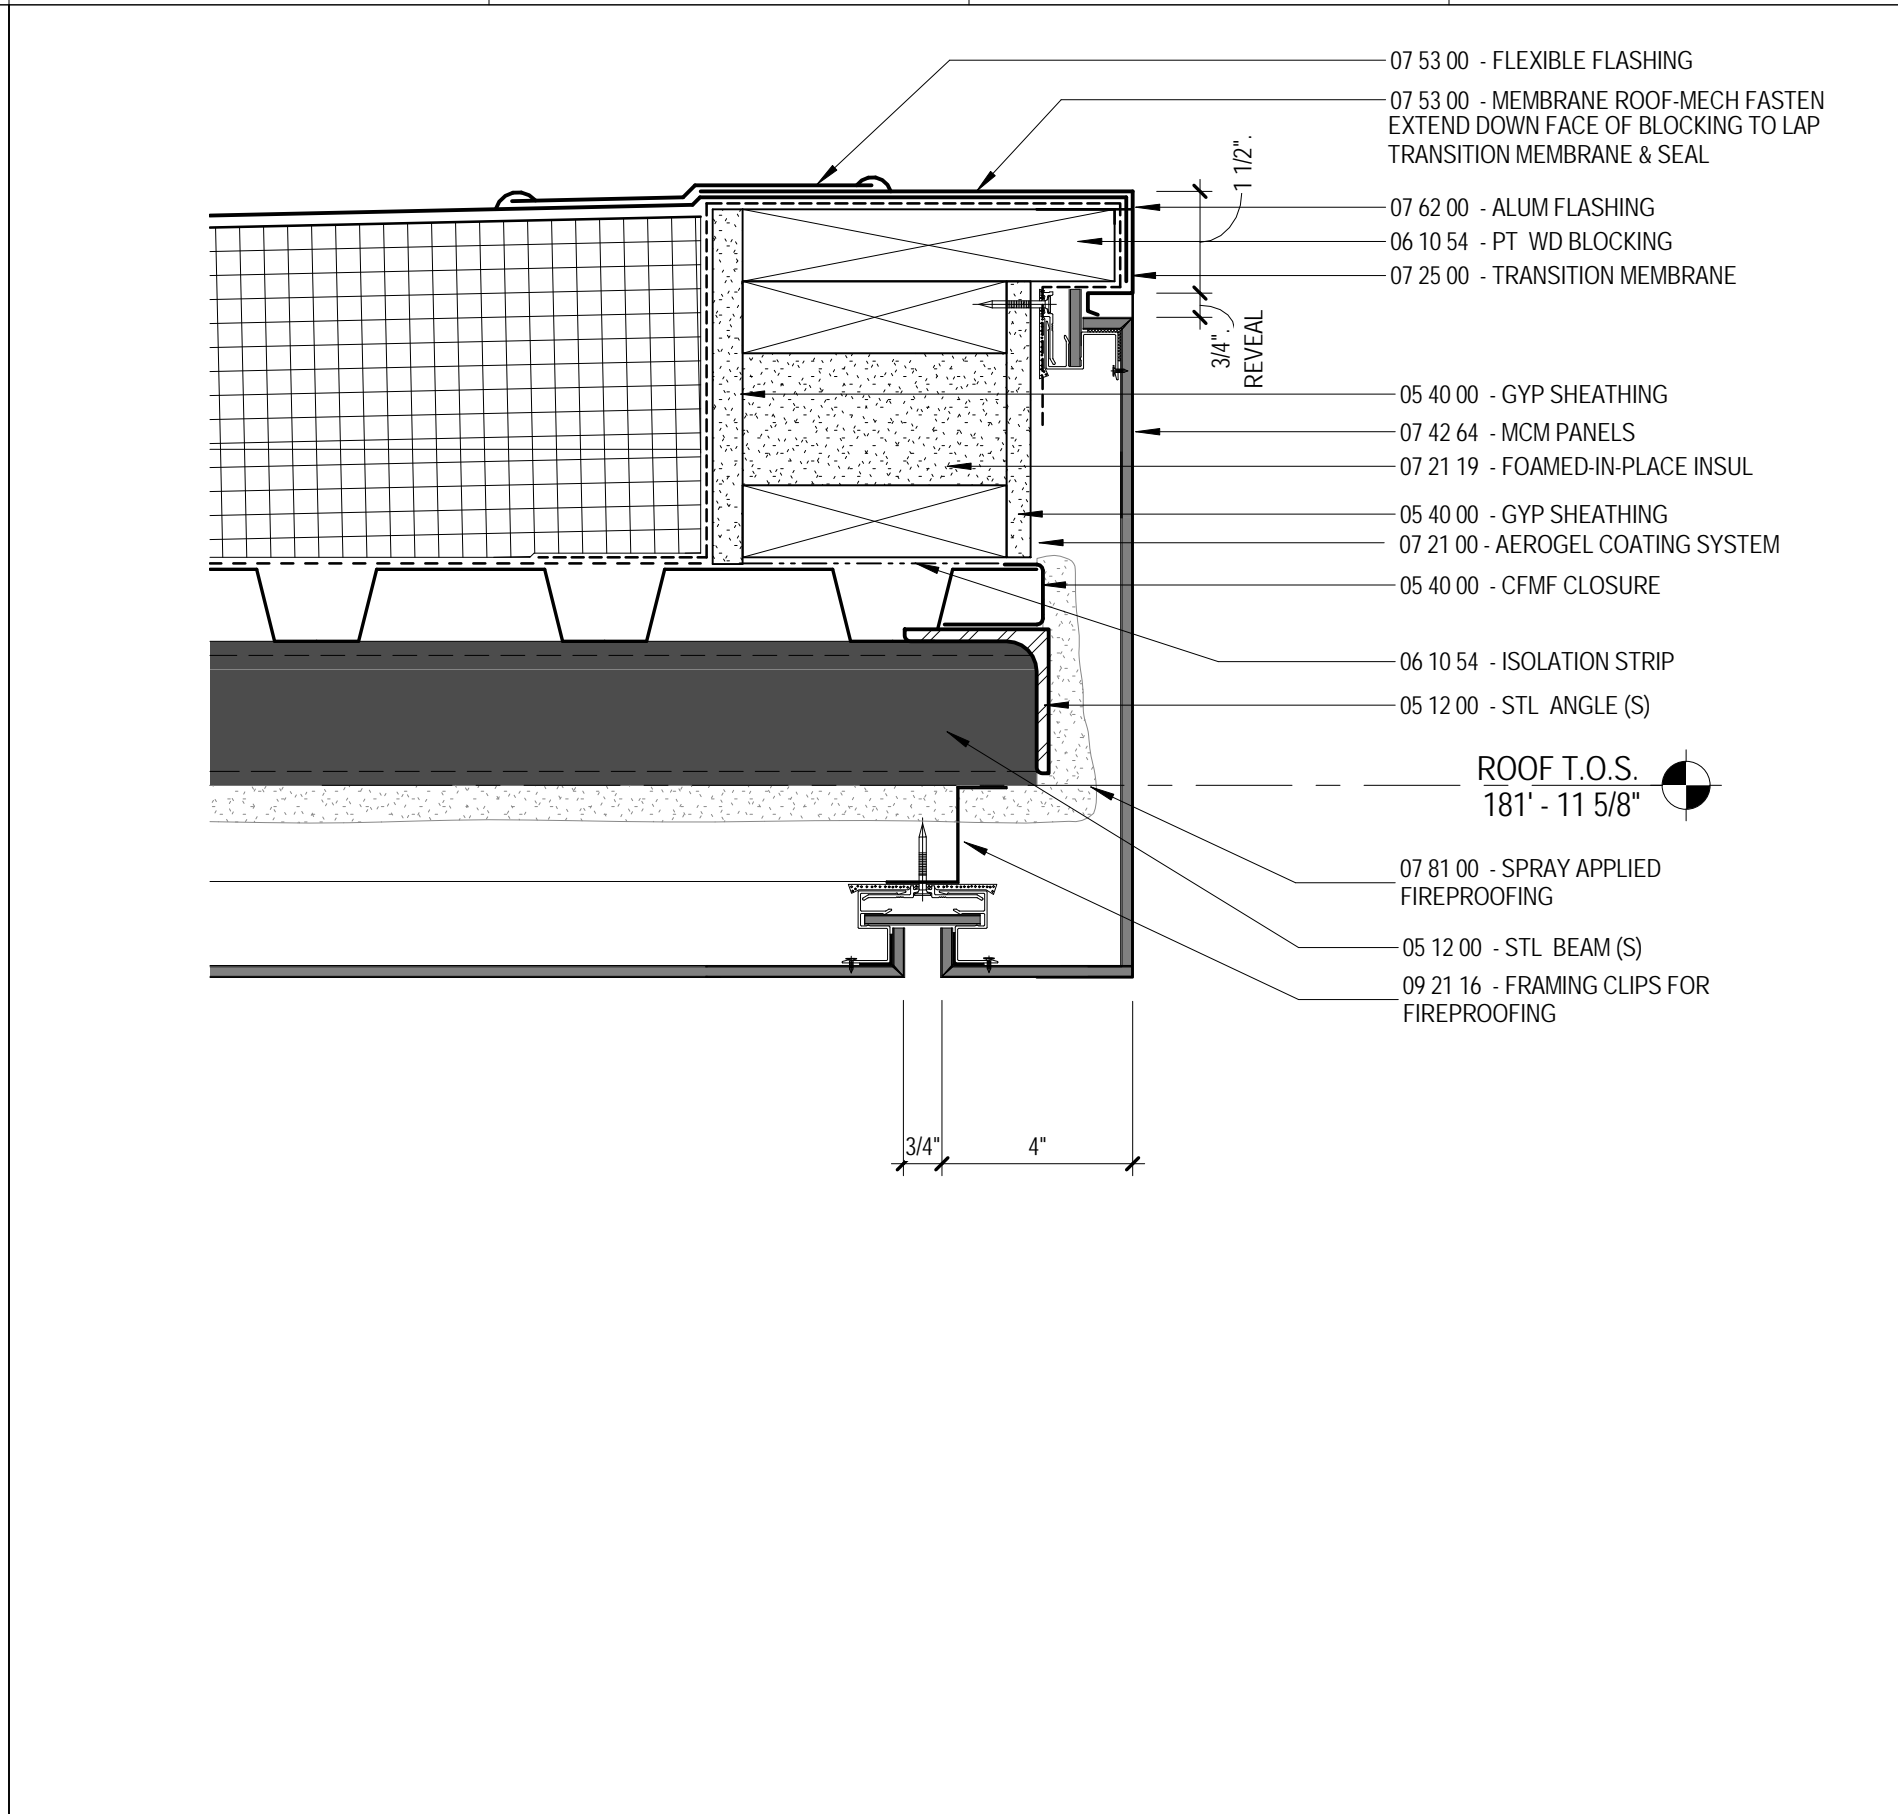


D7 ROOF EDGE DETAIL AT OVERHANG W/ BEAM
A3.10 3" = 1'-0"

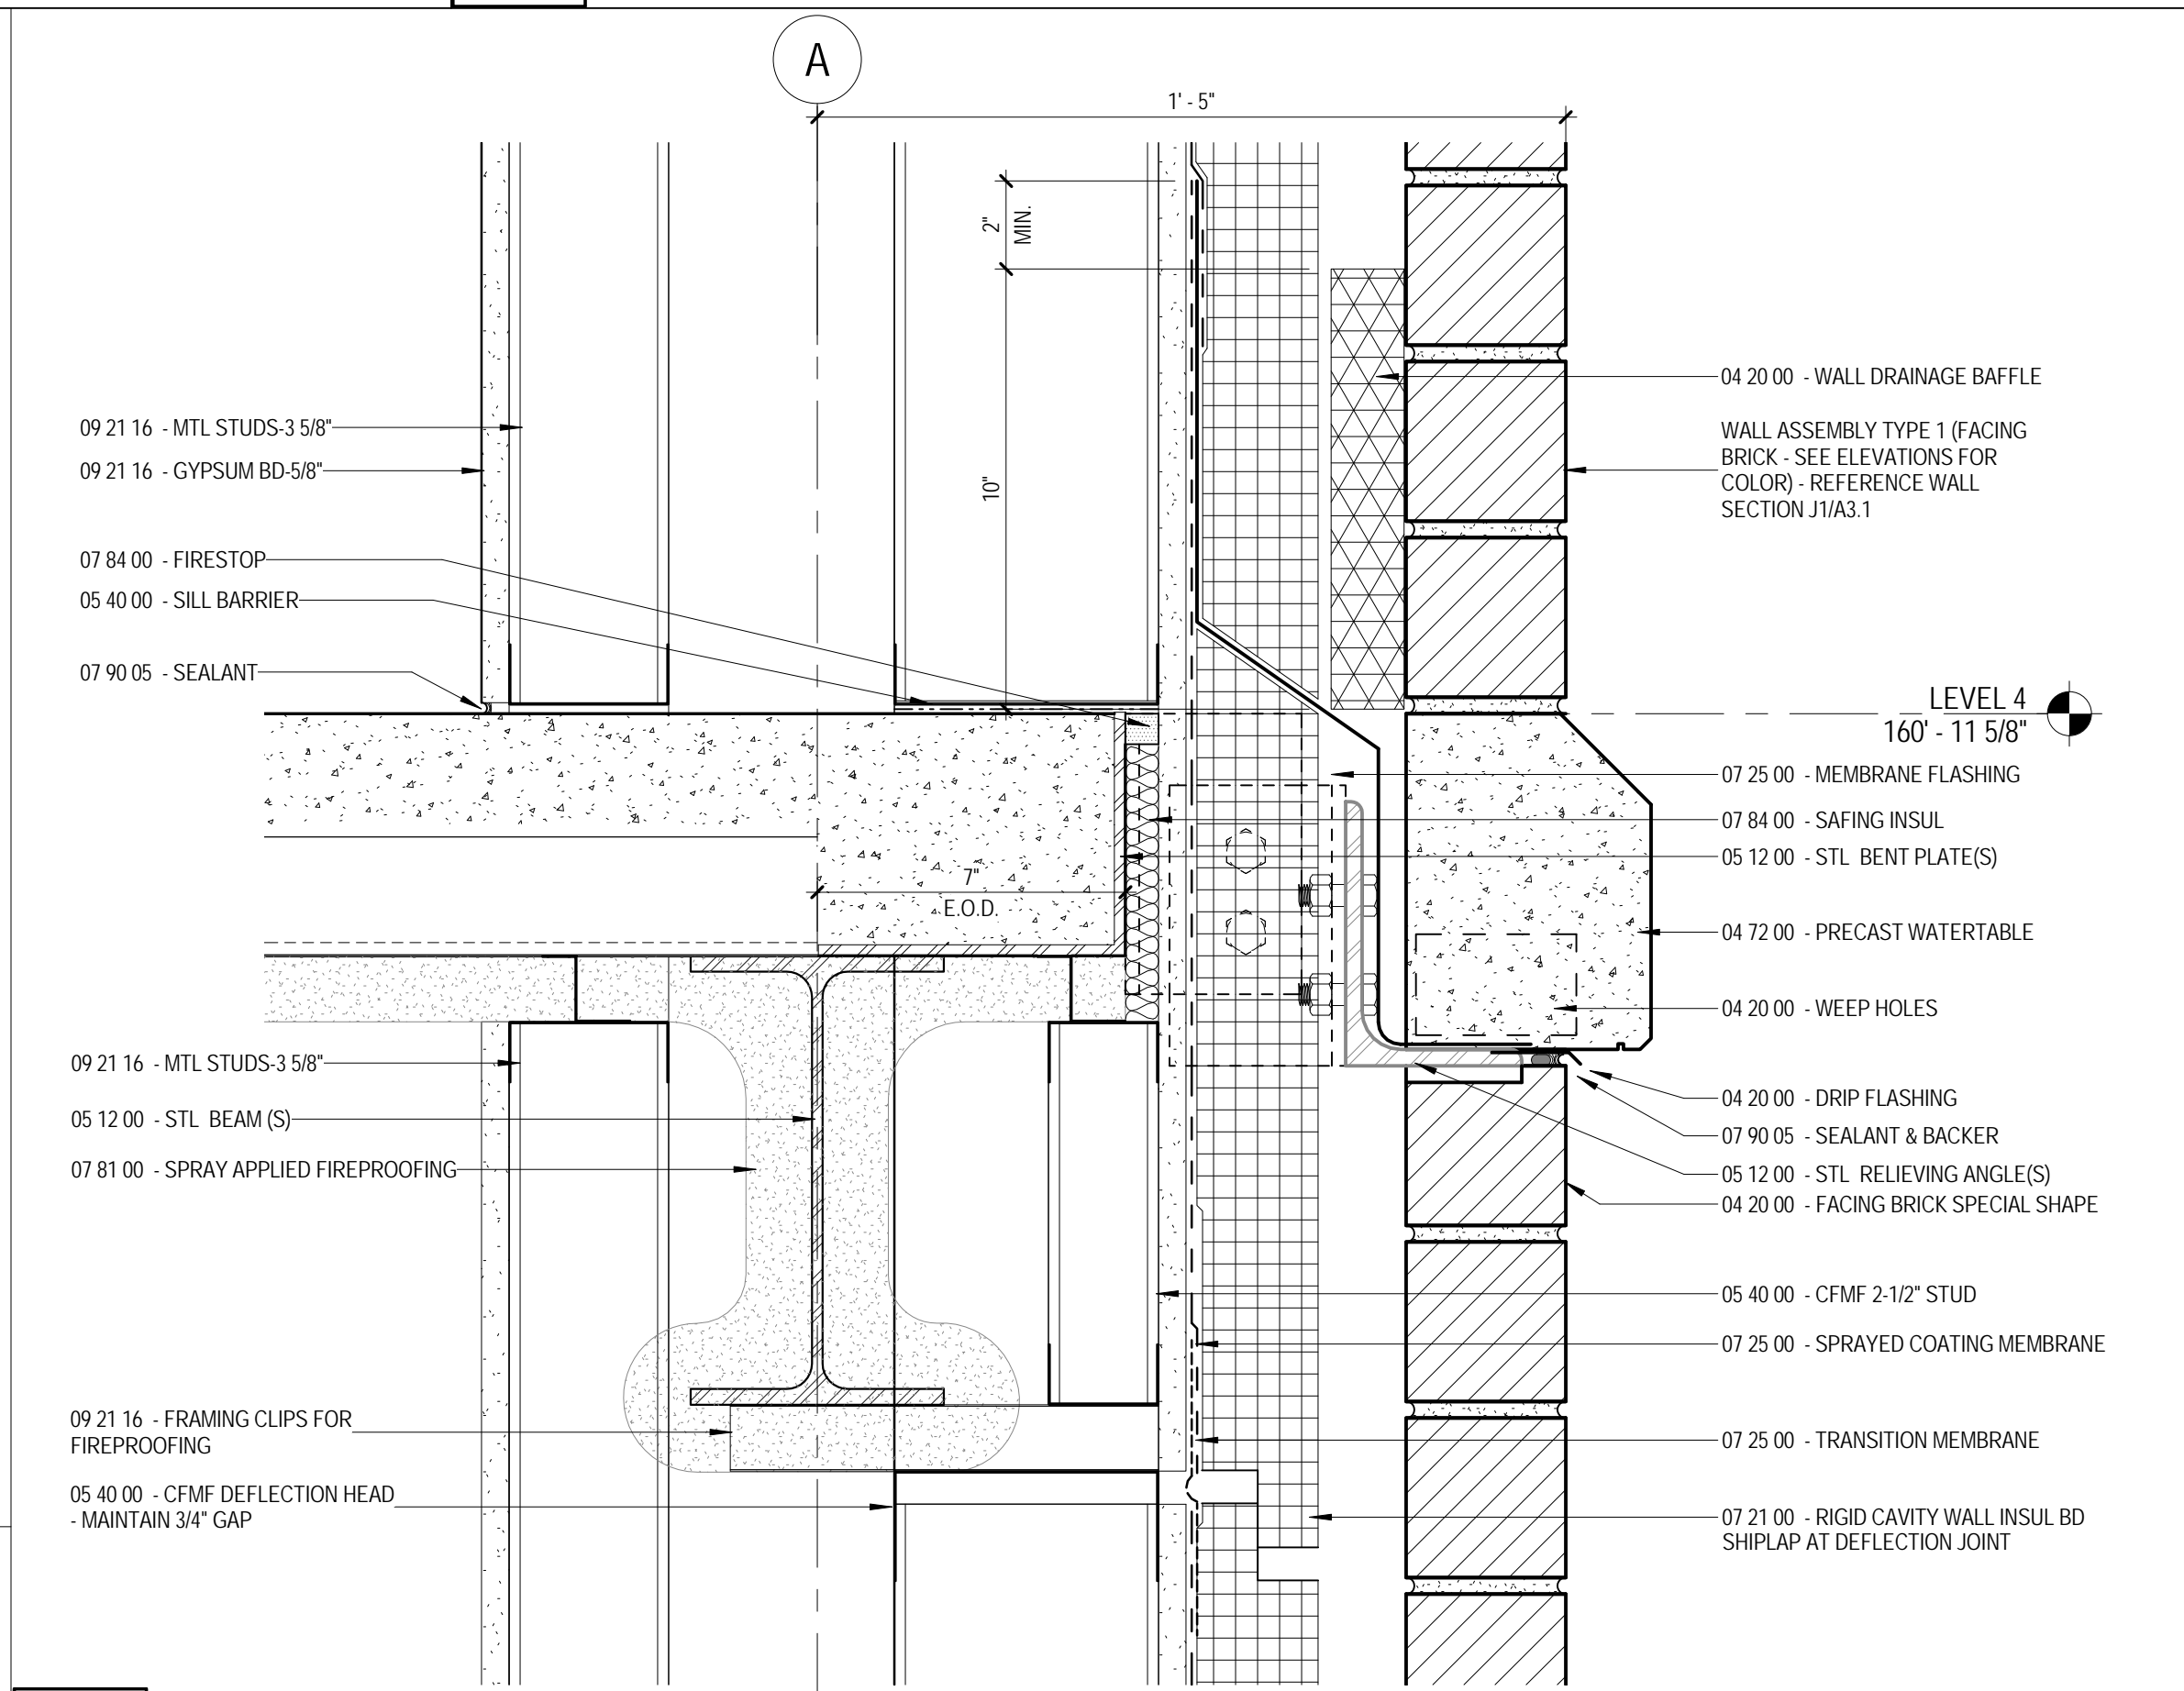


G6 SLAB AT RELIEVING ANGLE & WATERTABLE
A3.10 3" = 1'-0"

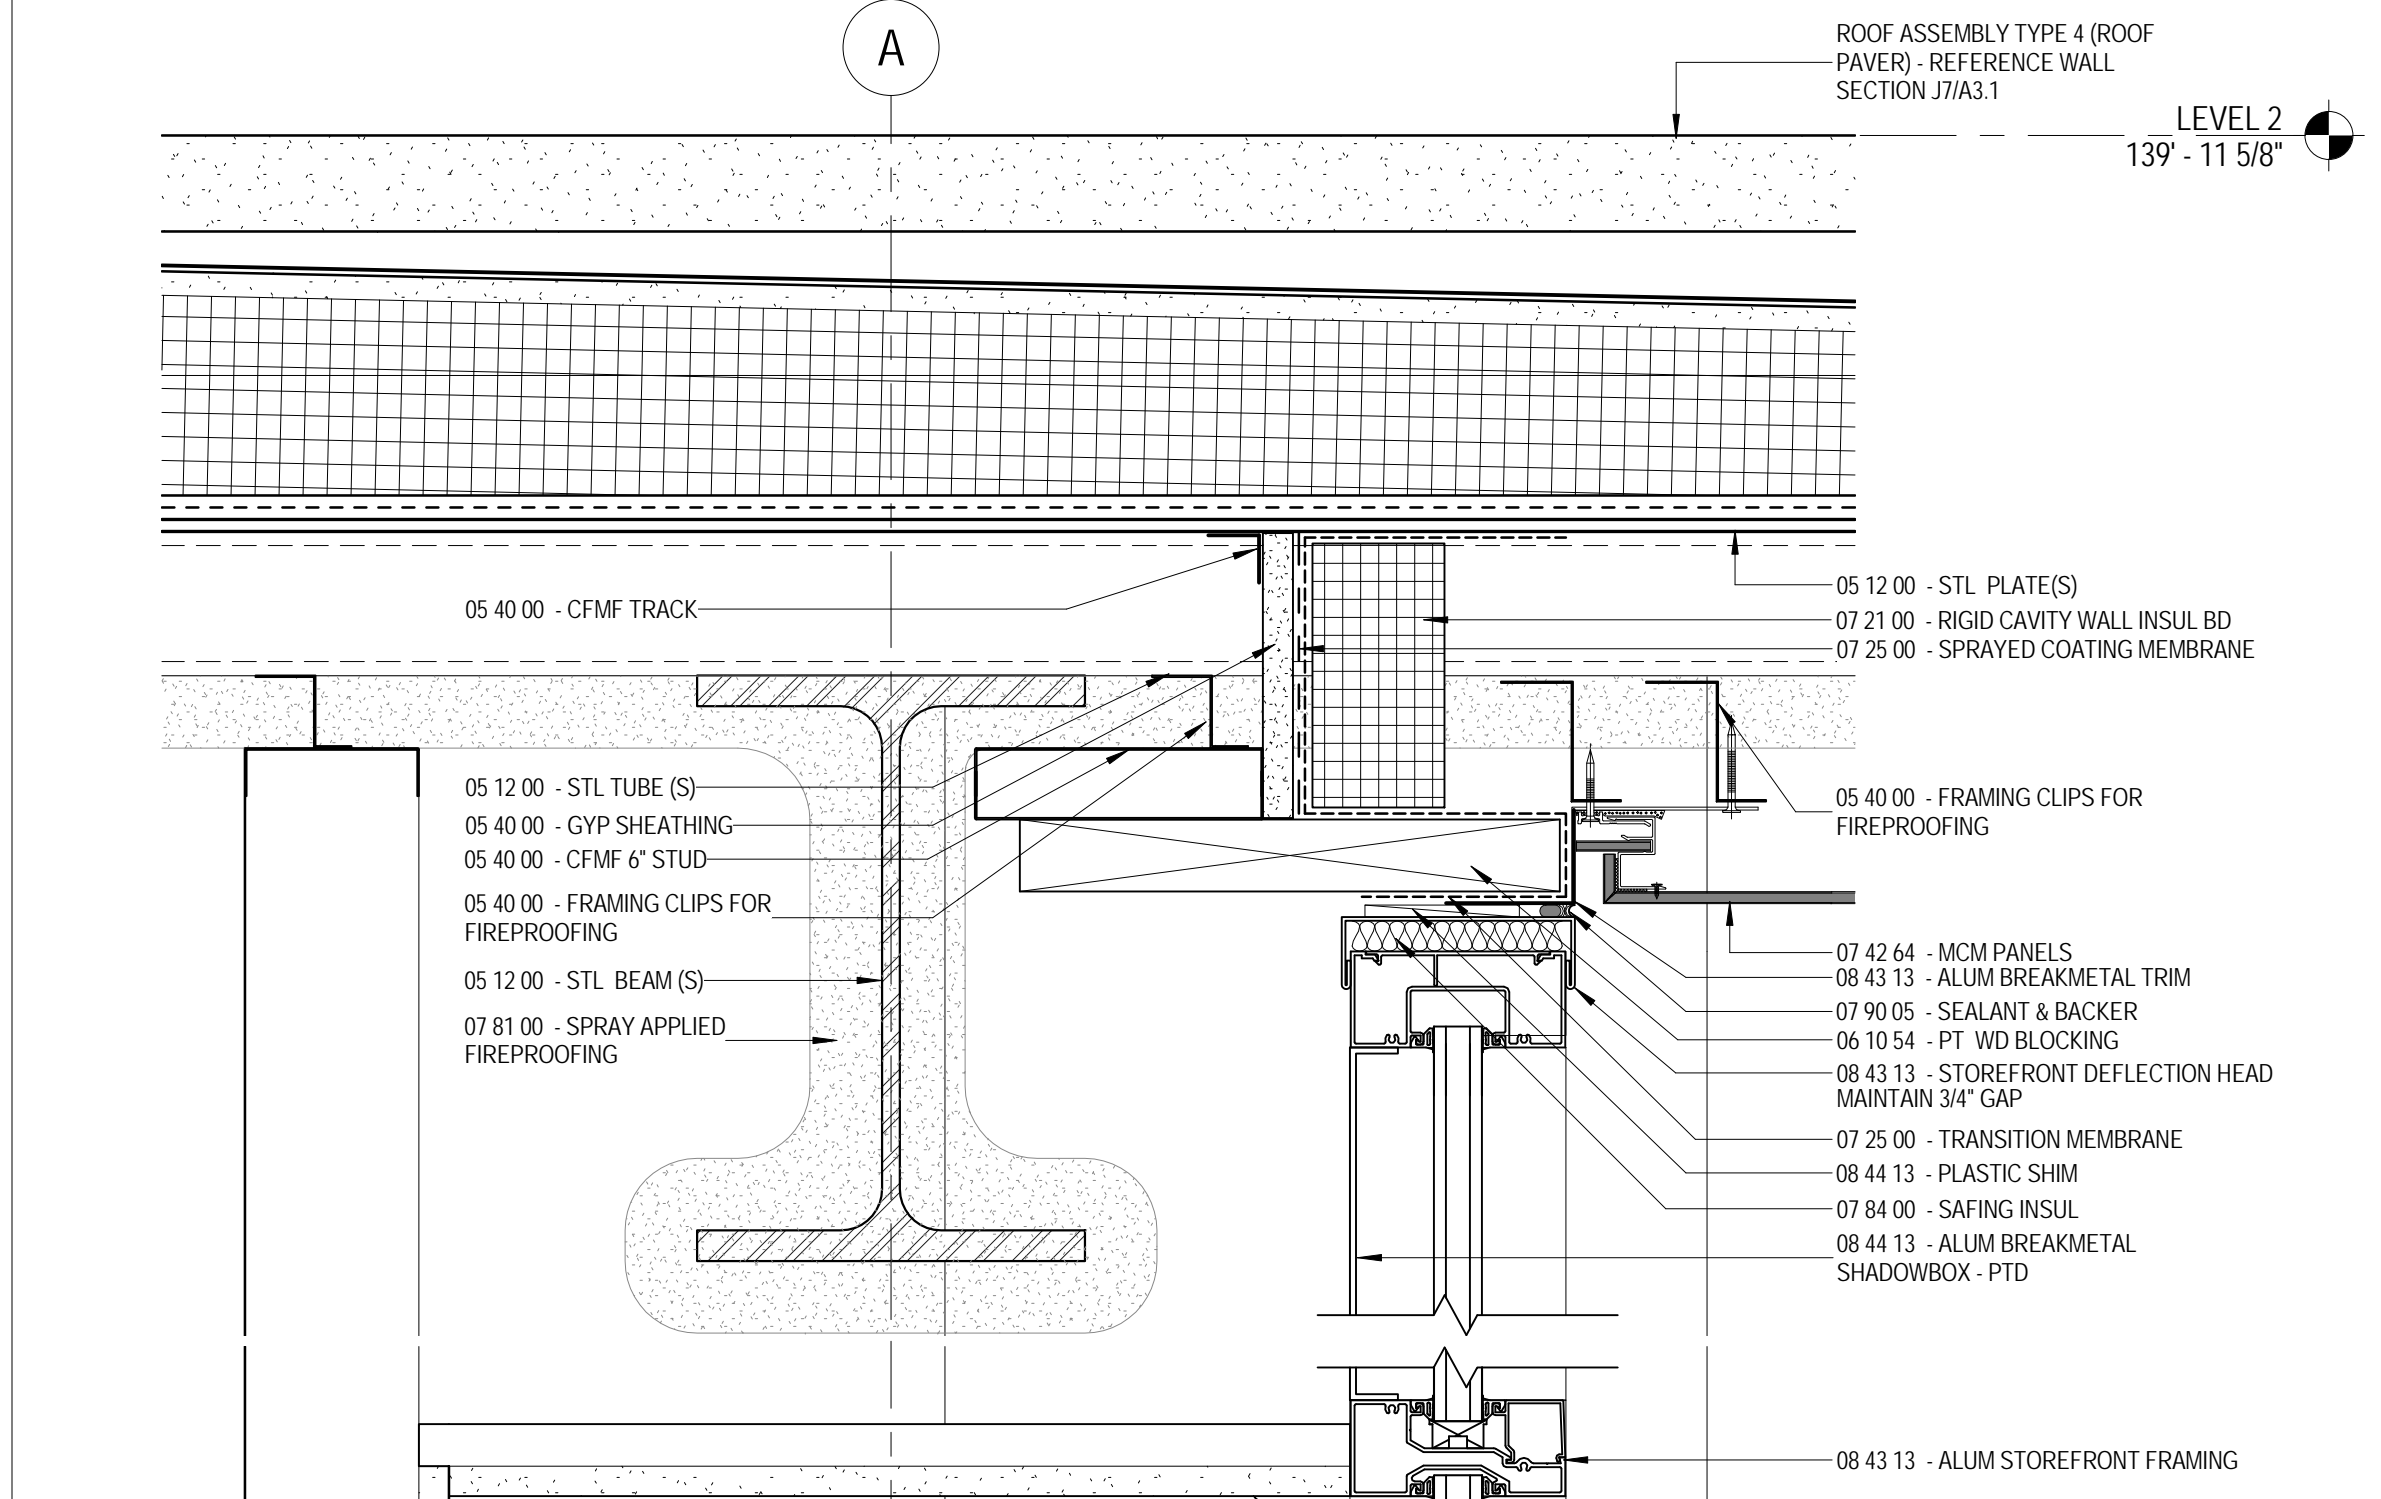


J6 TYPICAL BALCONY OVER ADMINISTRATION DETAIL 1
A3.10 3" = 1'-0"

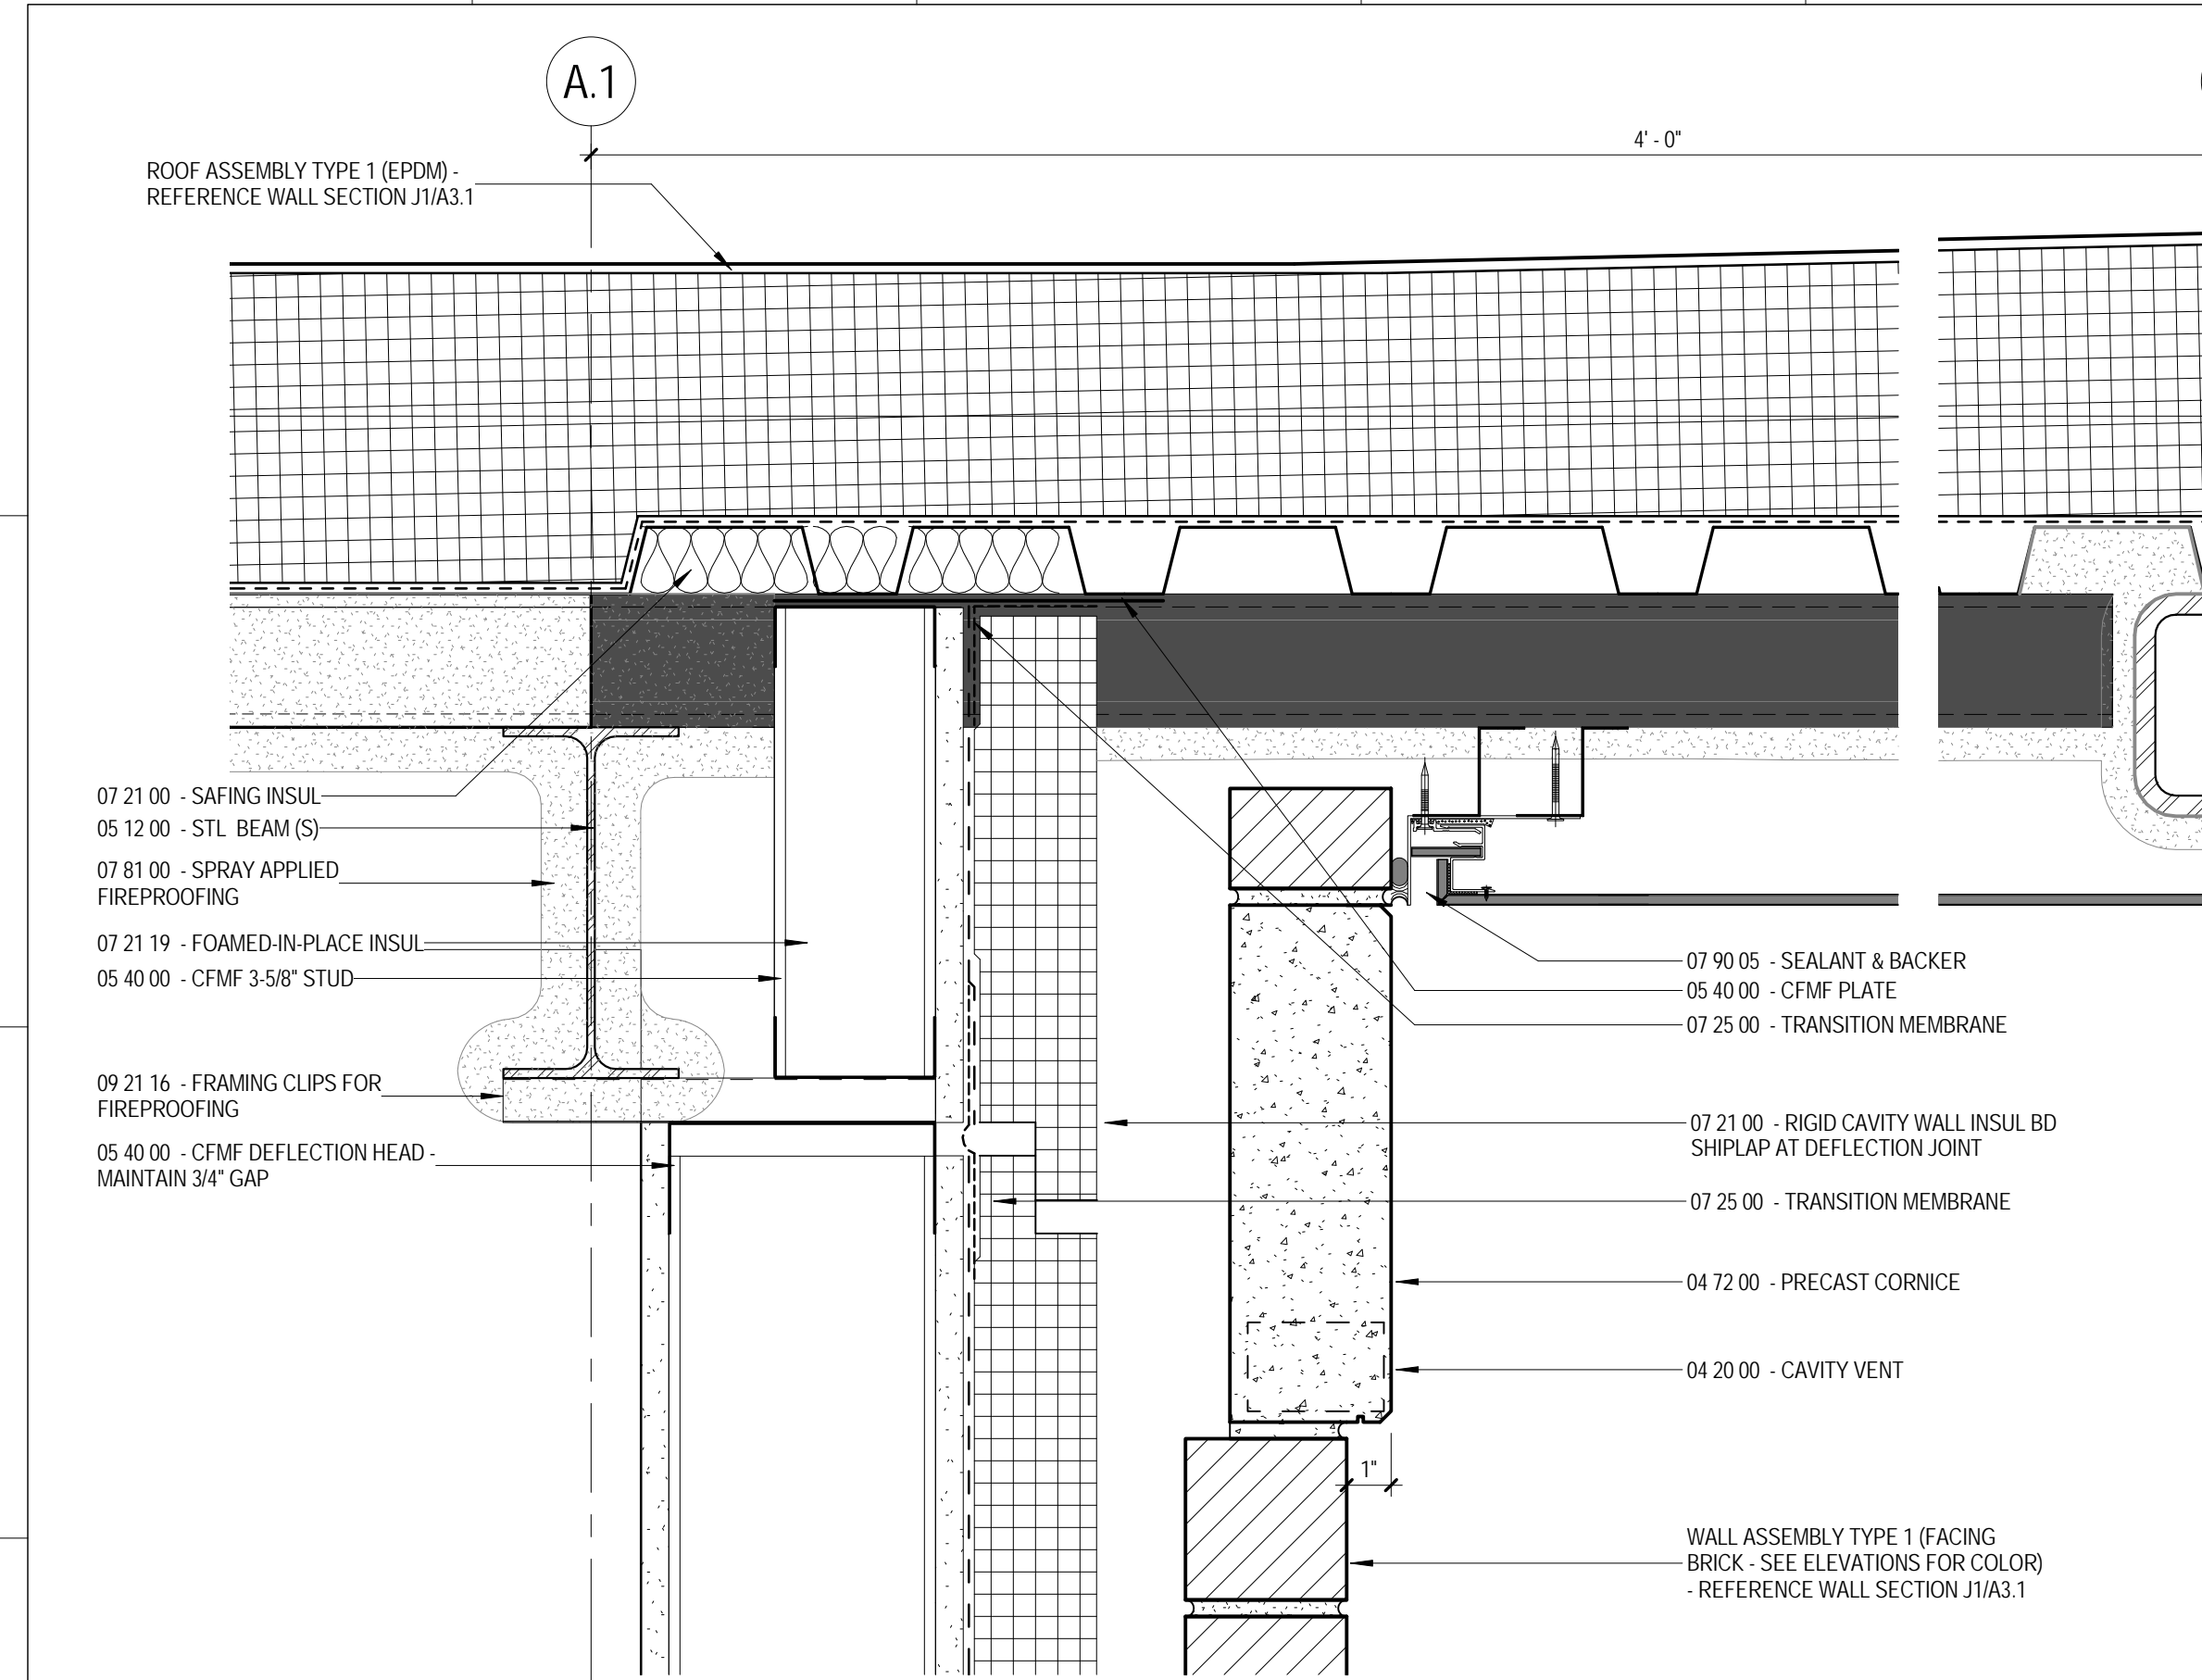

D1 MASONRY WALL AT 2' ROOF OVERHANG W/ BEAM
A3.10 3" = 1'-0"

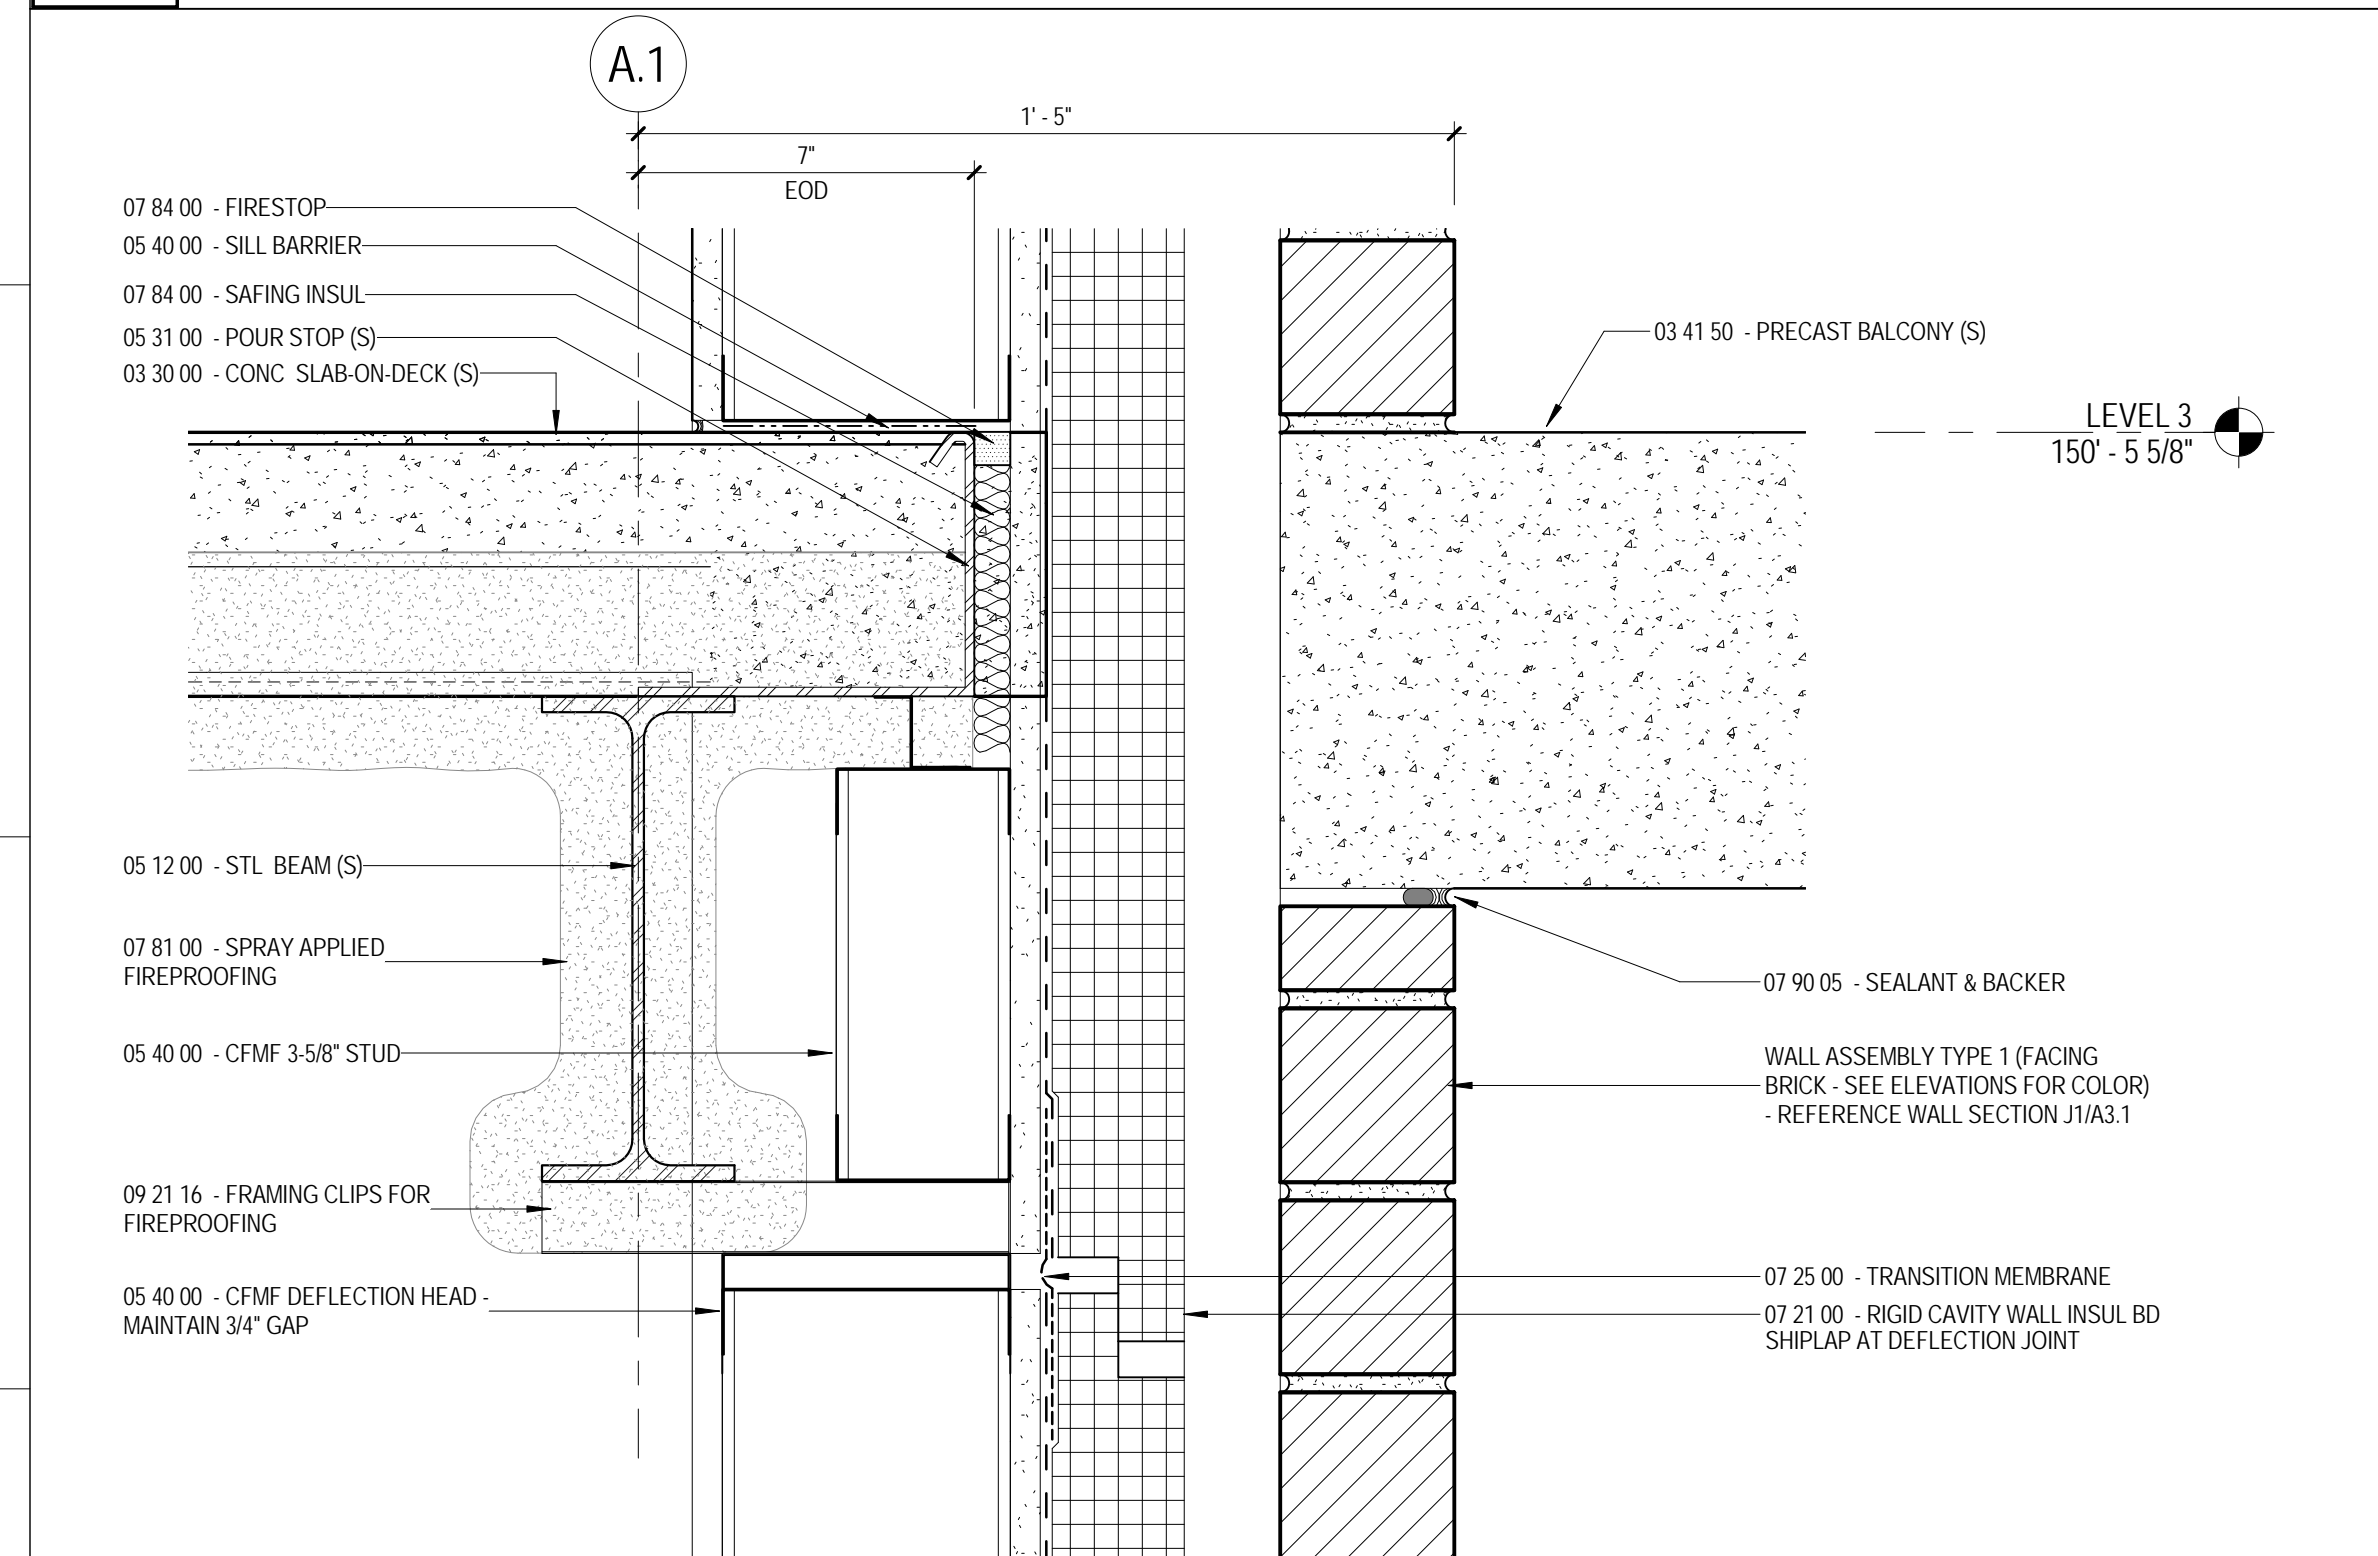

G1 TYPICAL BALCONY DETAIL
A3.10 3" = 1'-0"

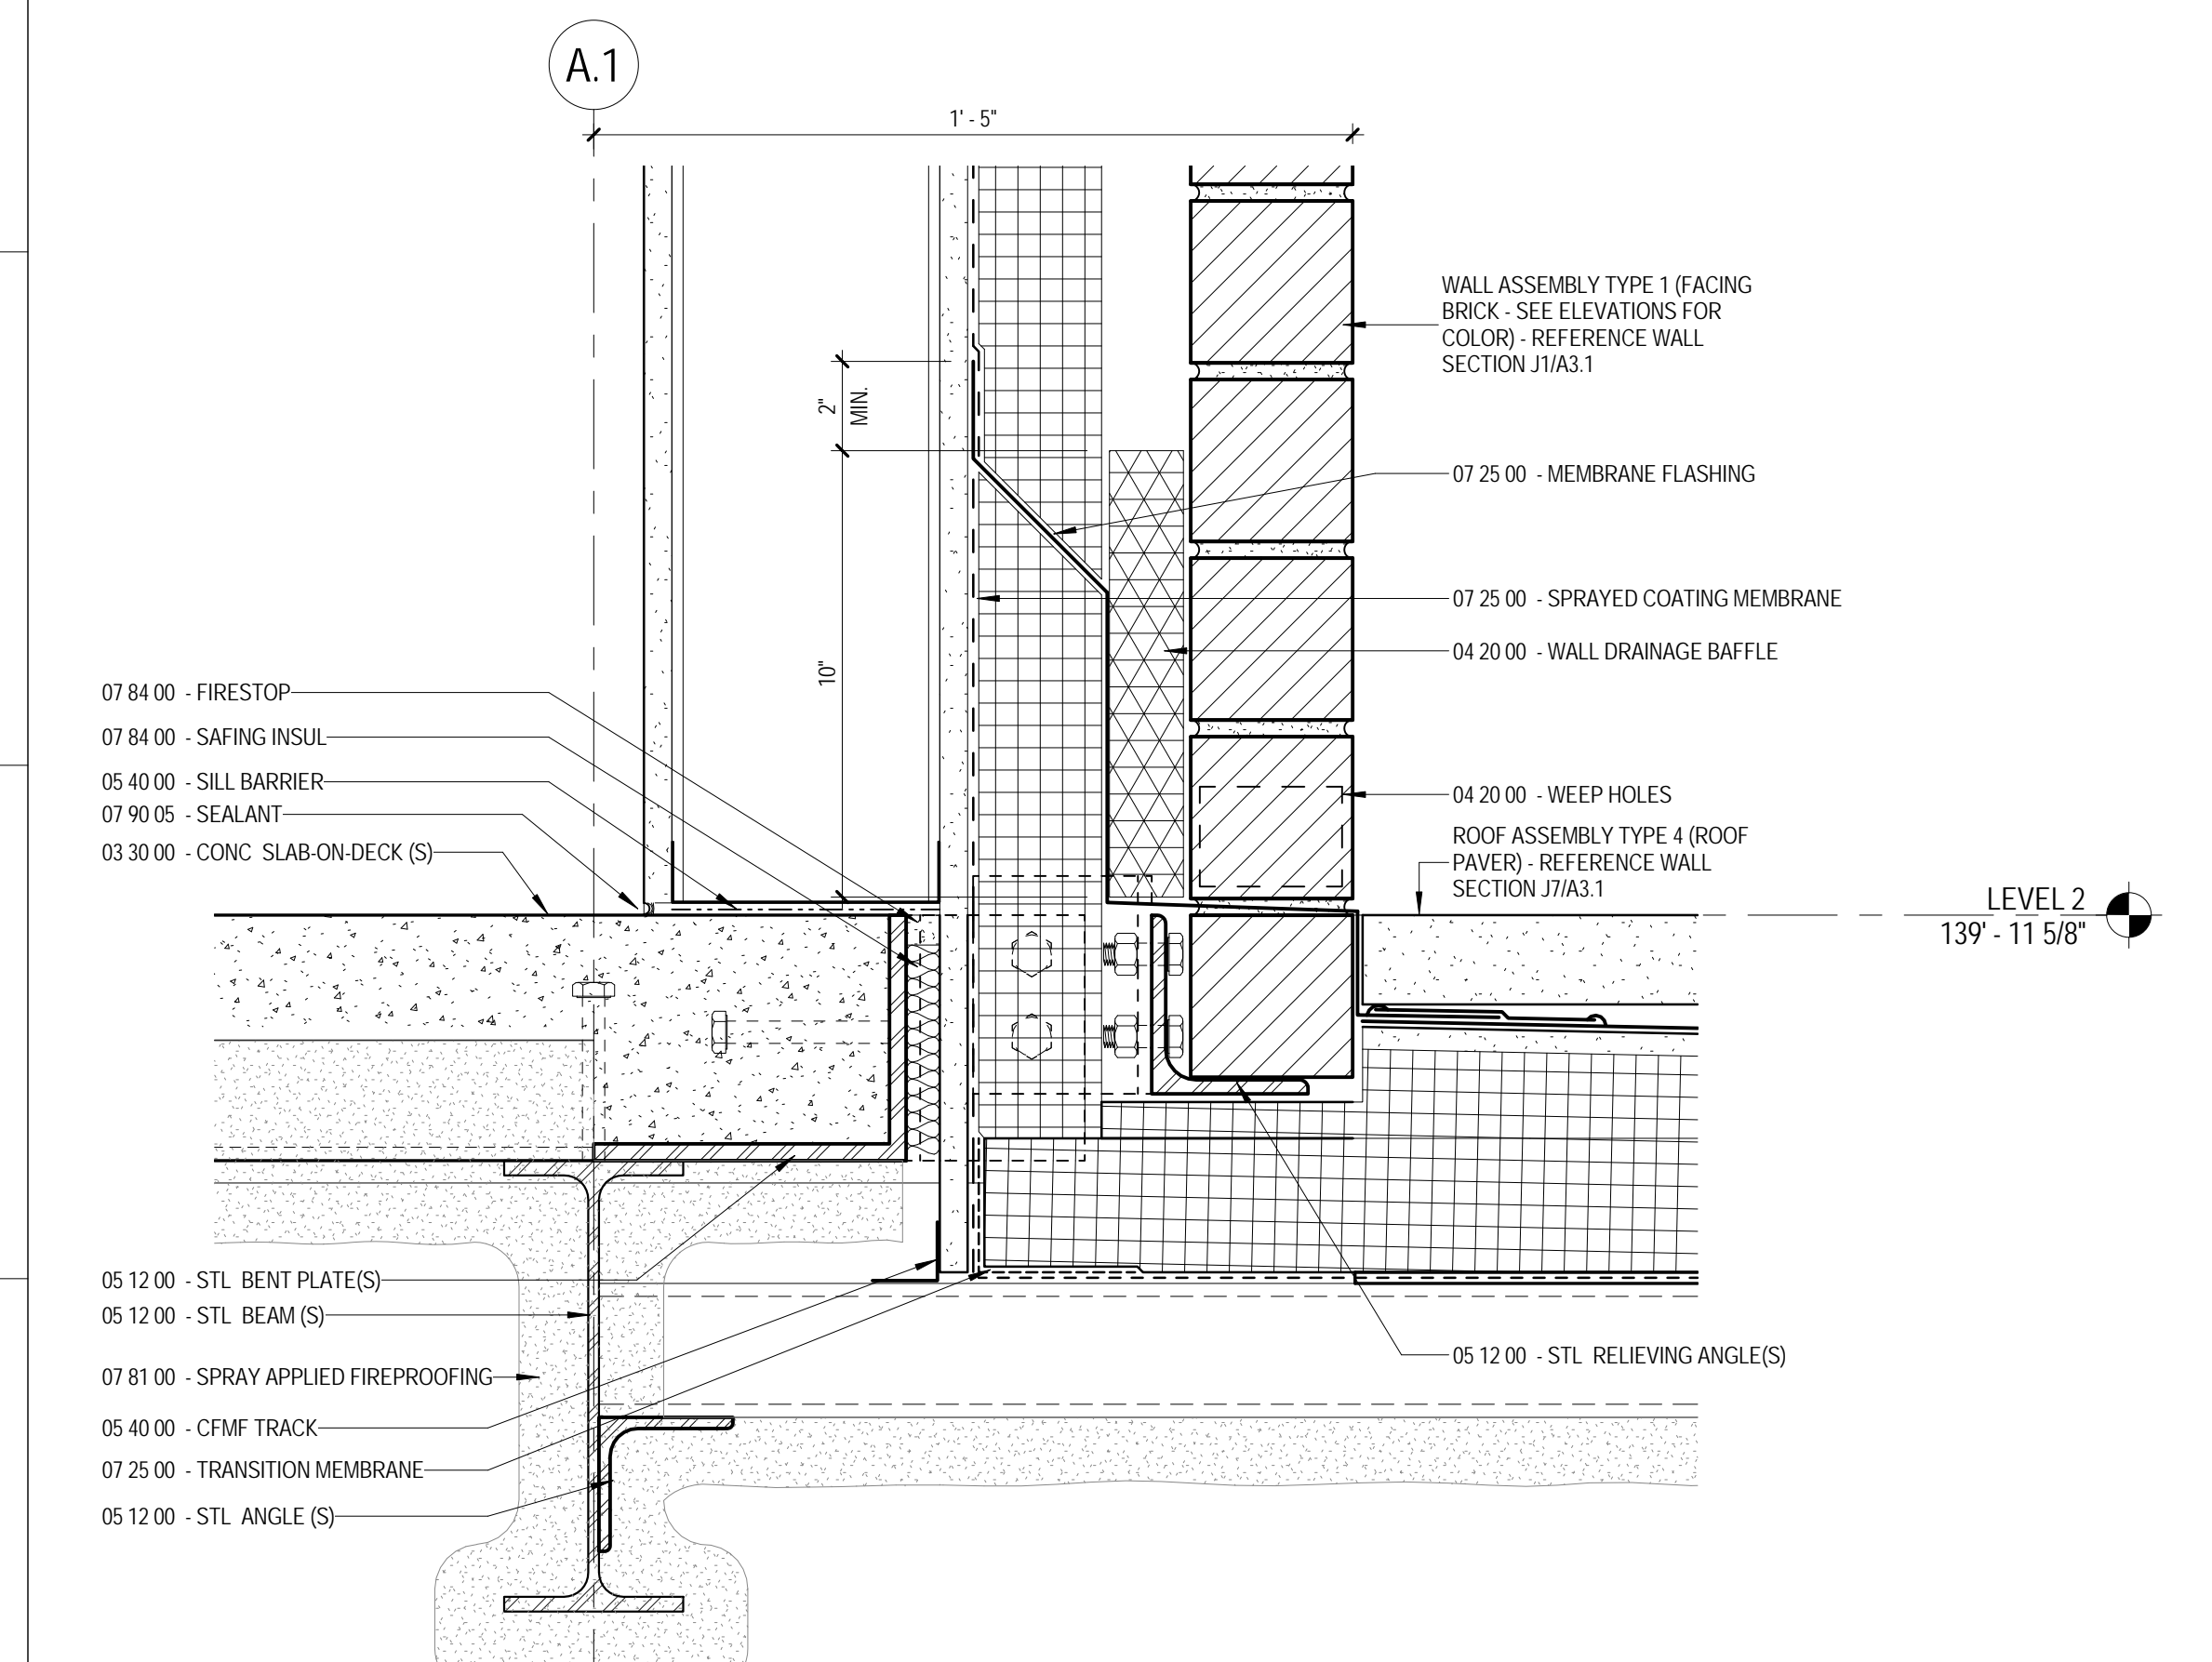

J1 TYPICAL BALCONY OVER ADMINISTRATION DETAIL
A3.10 3" = 1'-0"