




D1 FOUNDATION DETAIL
 A3.14 3" = 1'-0"

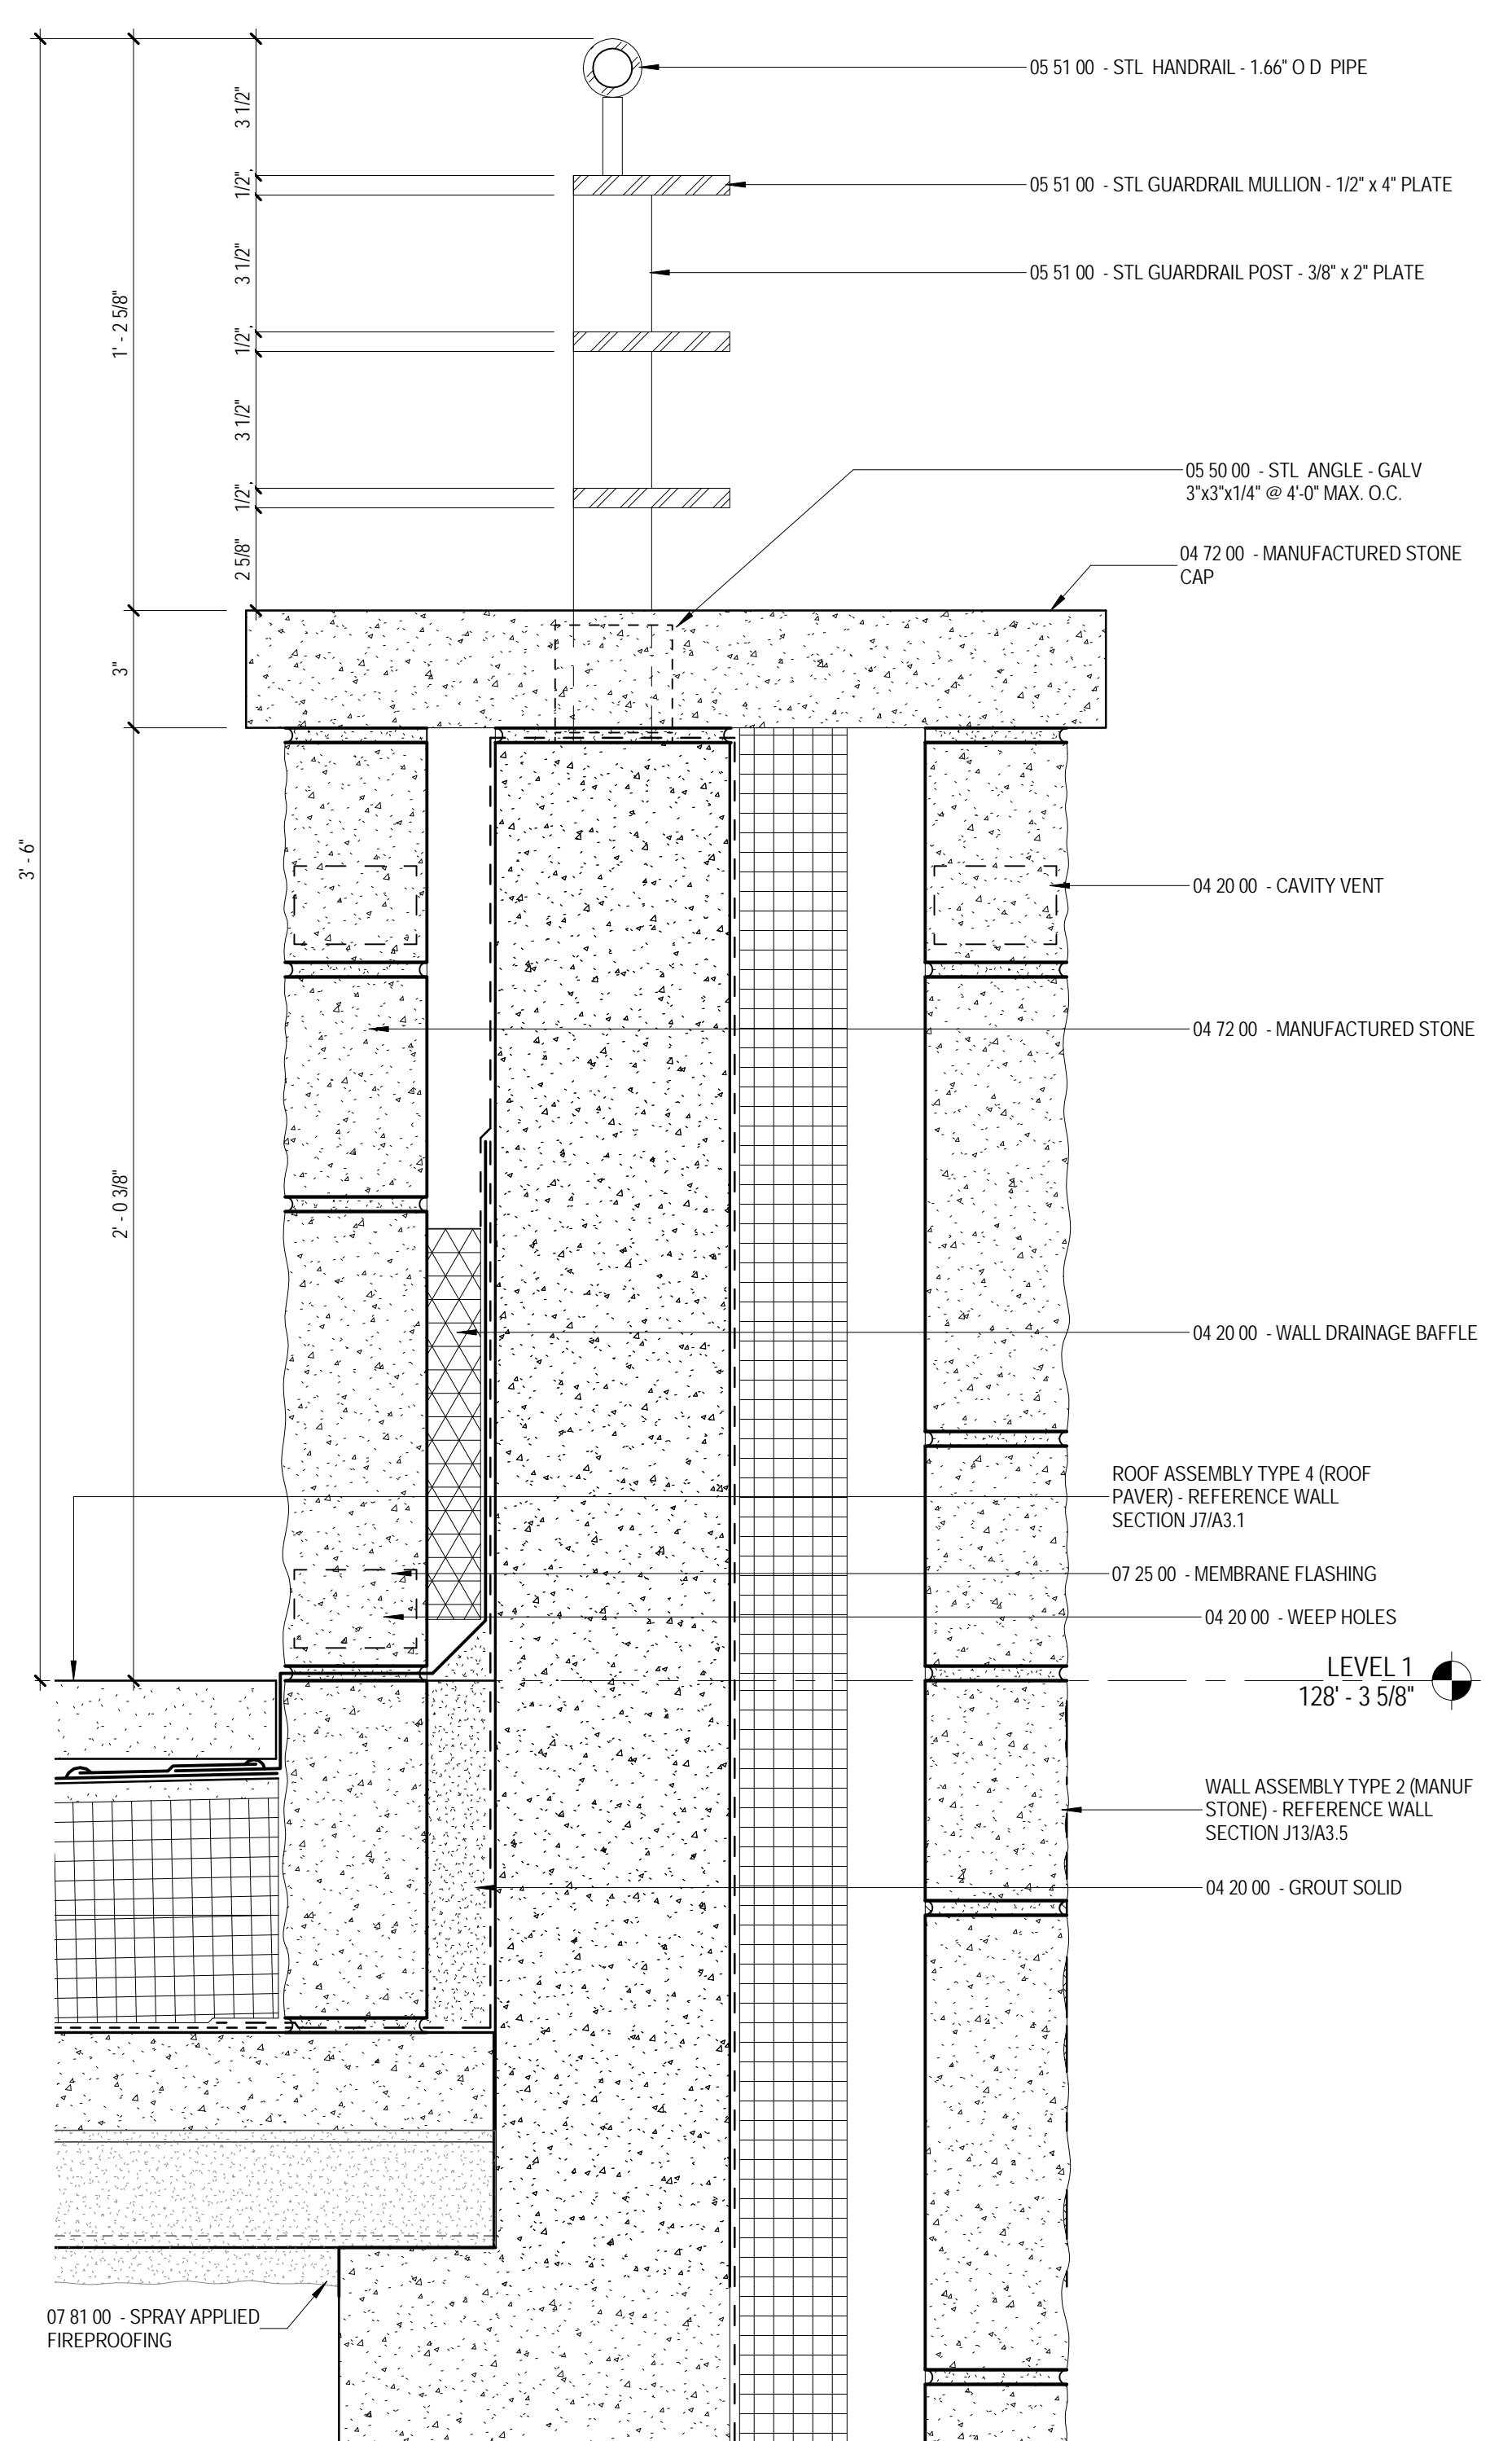


F6 DETAIL AT TERRACE WALL/TERRACE OVER ELECTRICAL ROOM
 A3.14 3" = 1'-0"

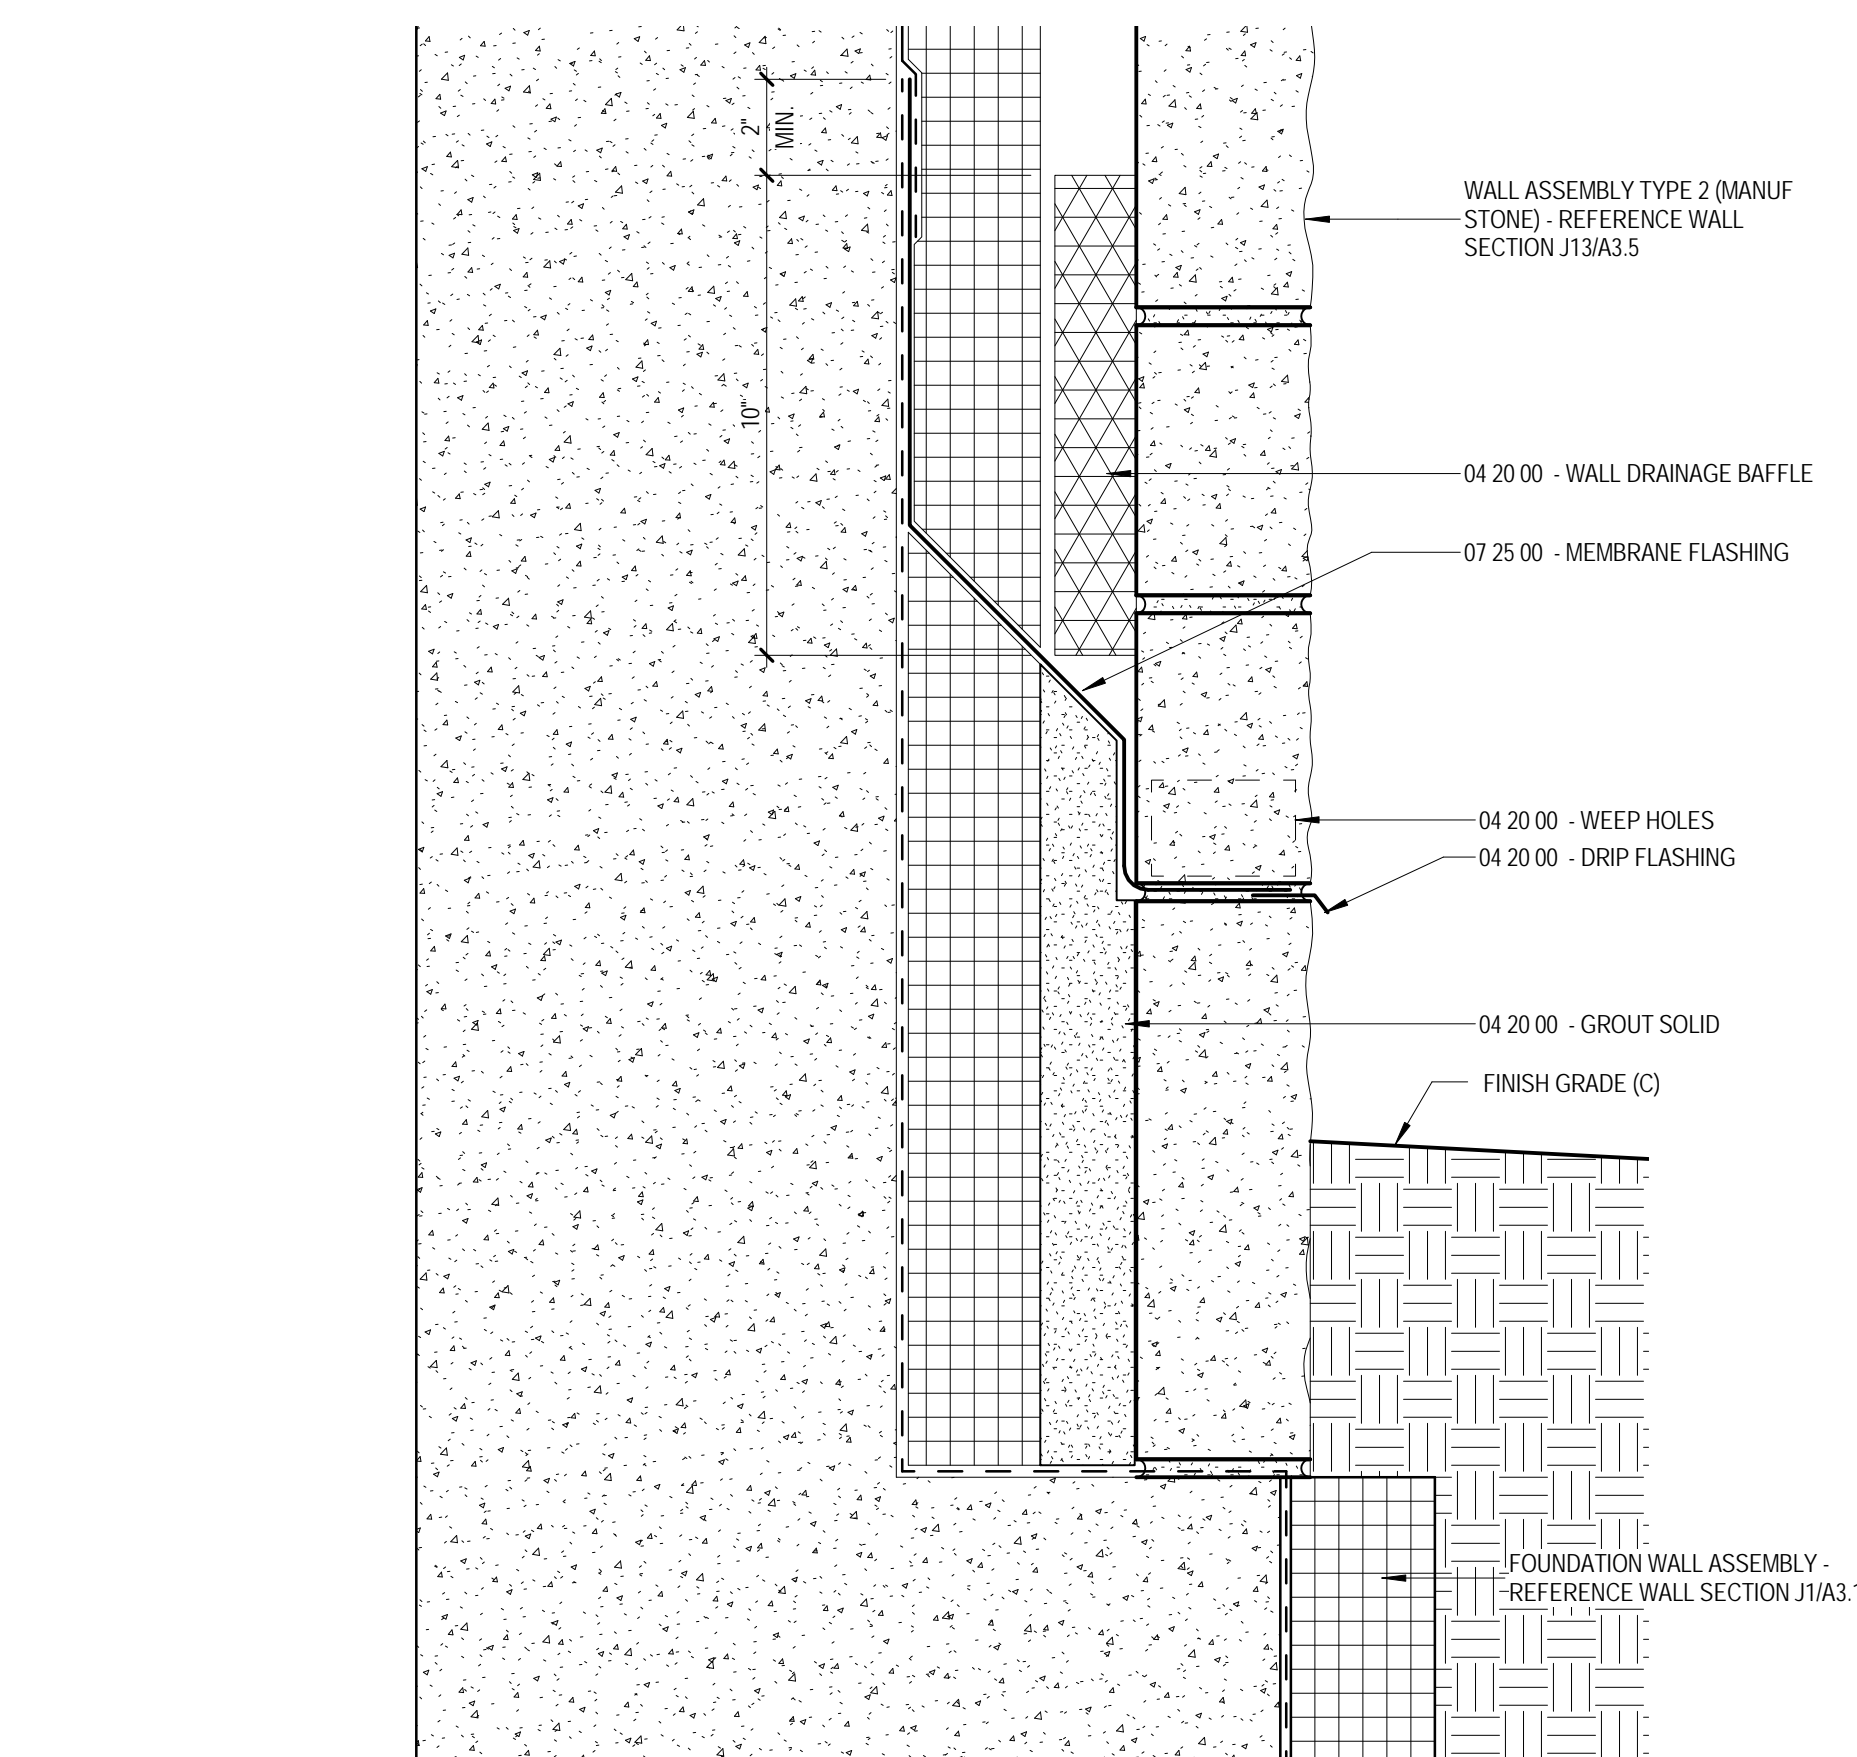

J6 DETAIL AT TERRACE WALL/TERRACE OVER ELECTRICAL ROOM
 A3.14 3" = 1'-0"

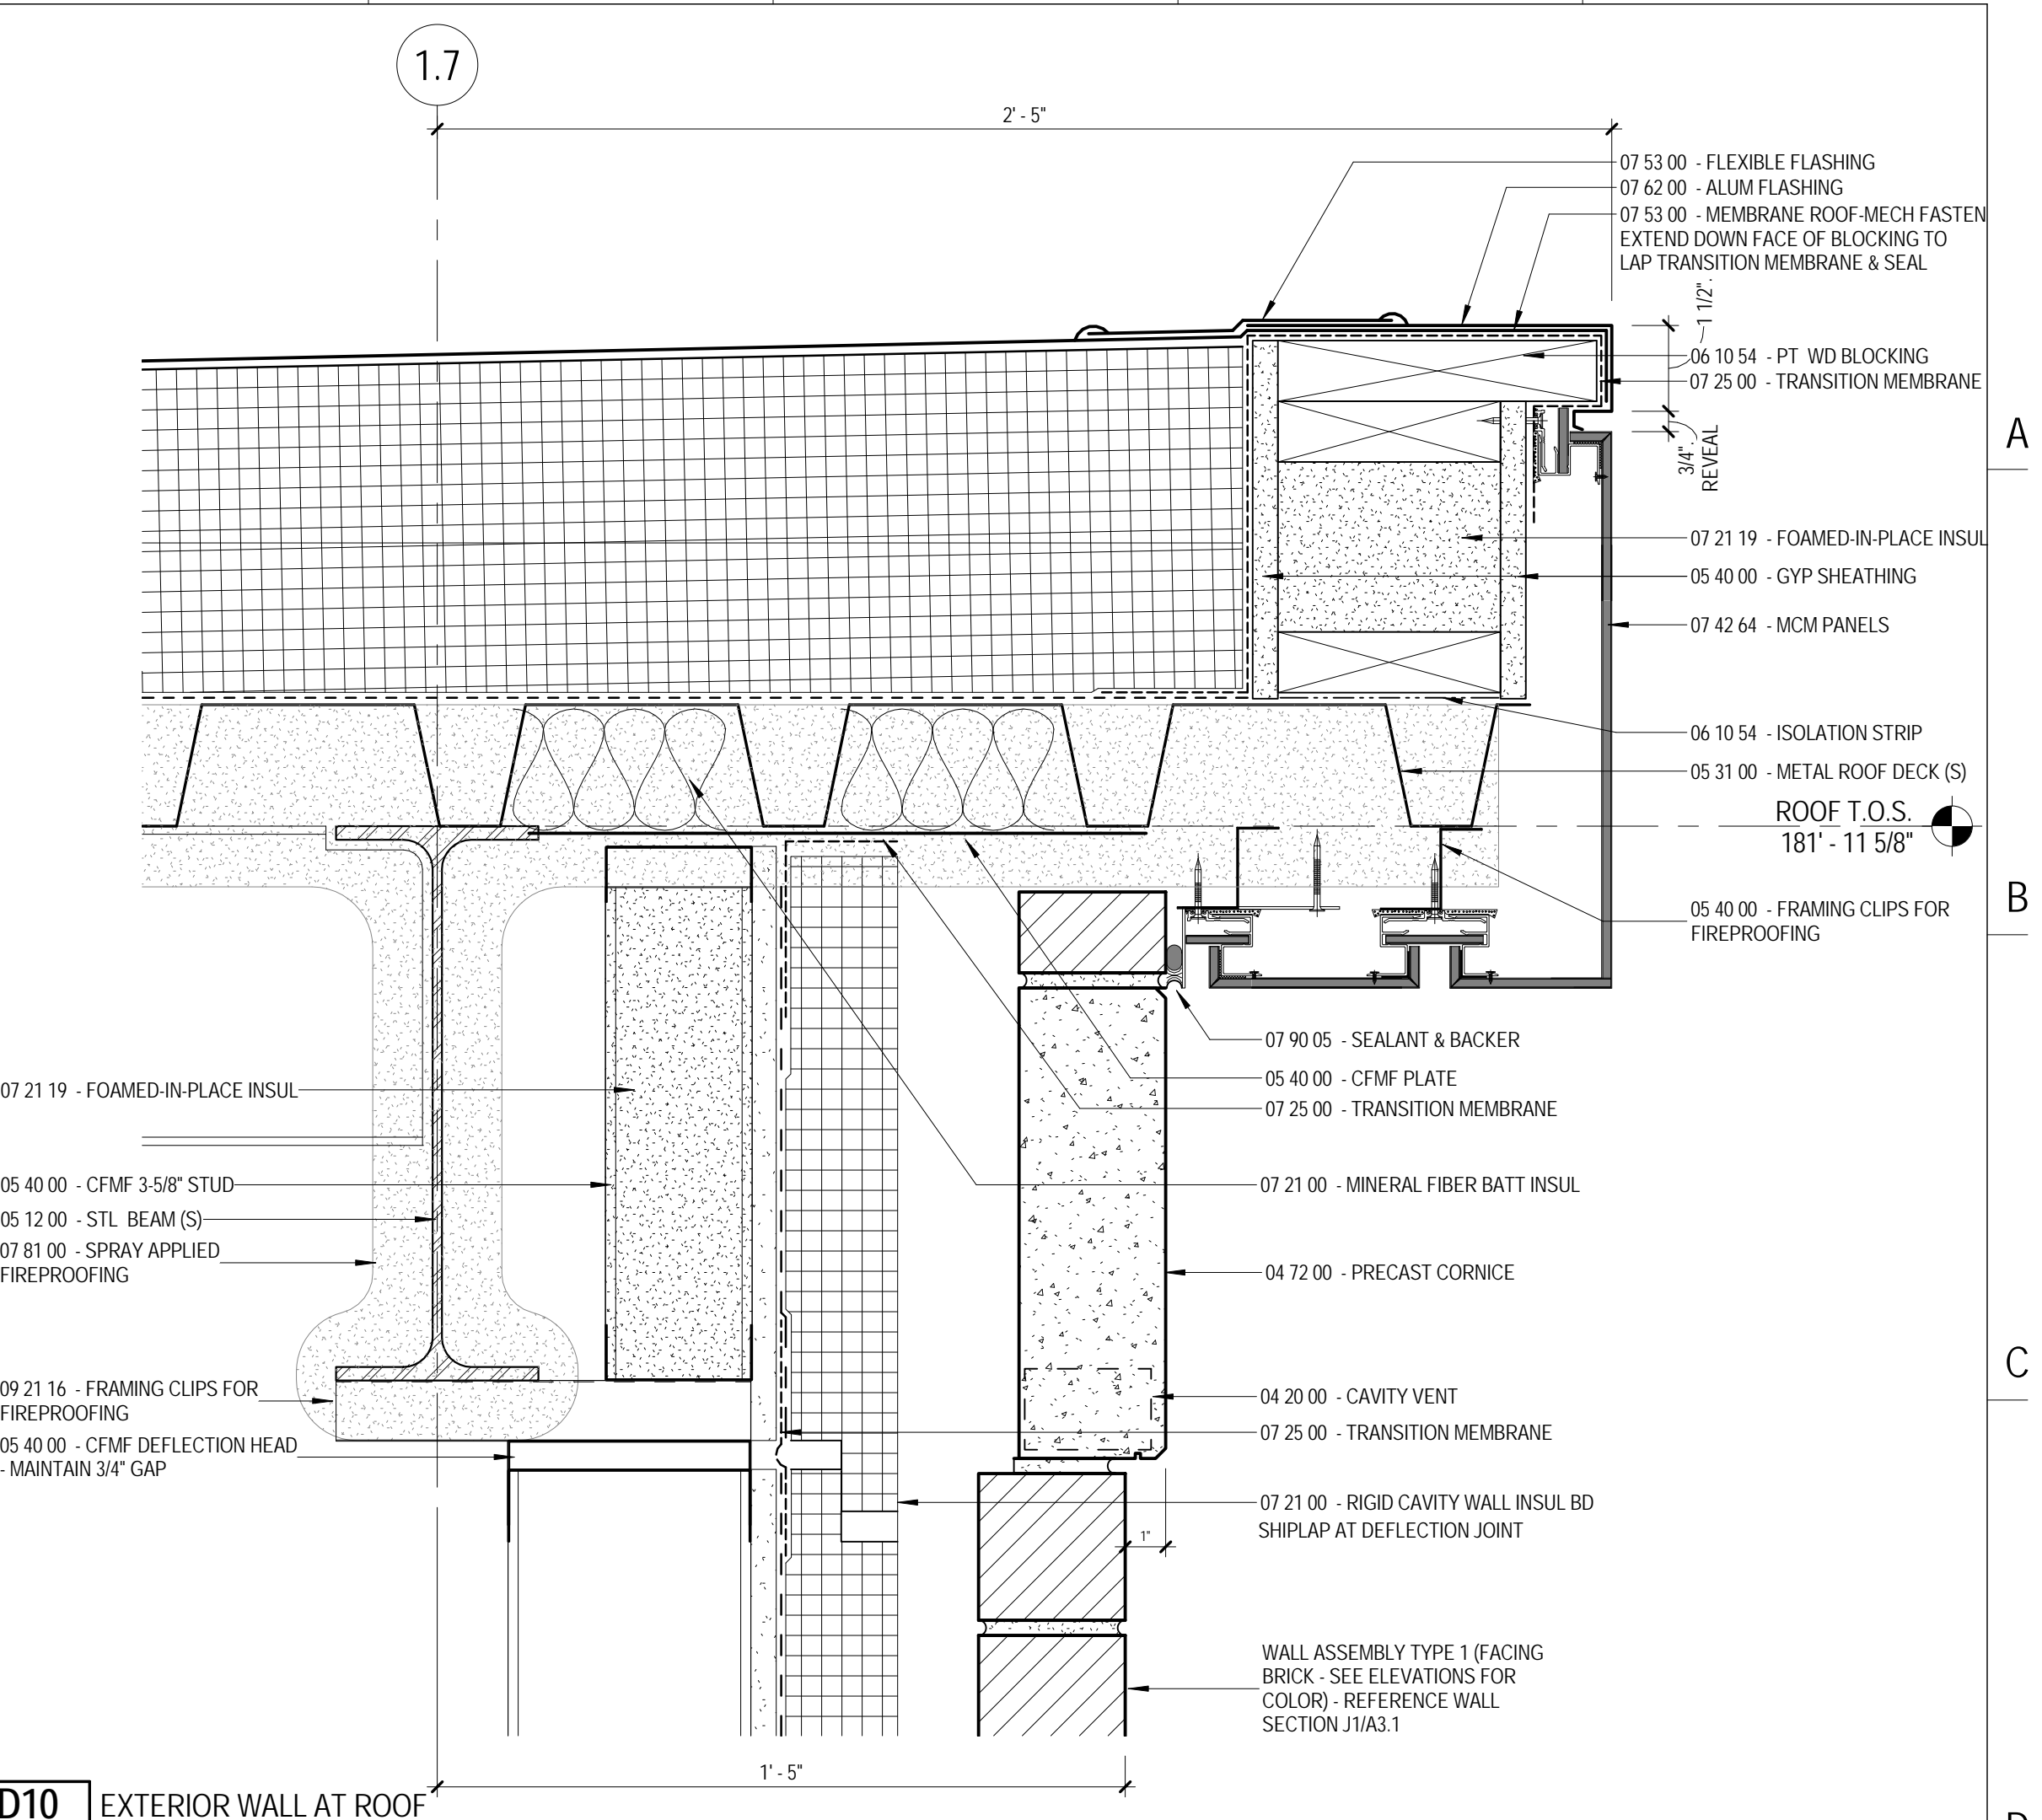

D10 EXTERIOR WALL AT ROOF
 A3.14 3" = 1'-0"

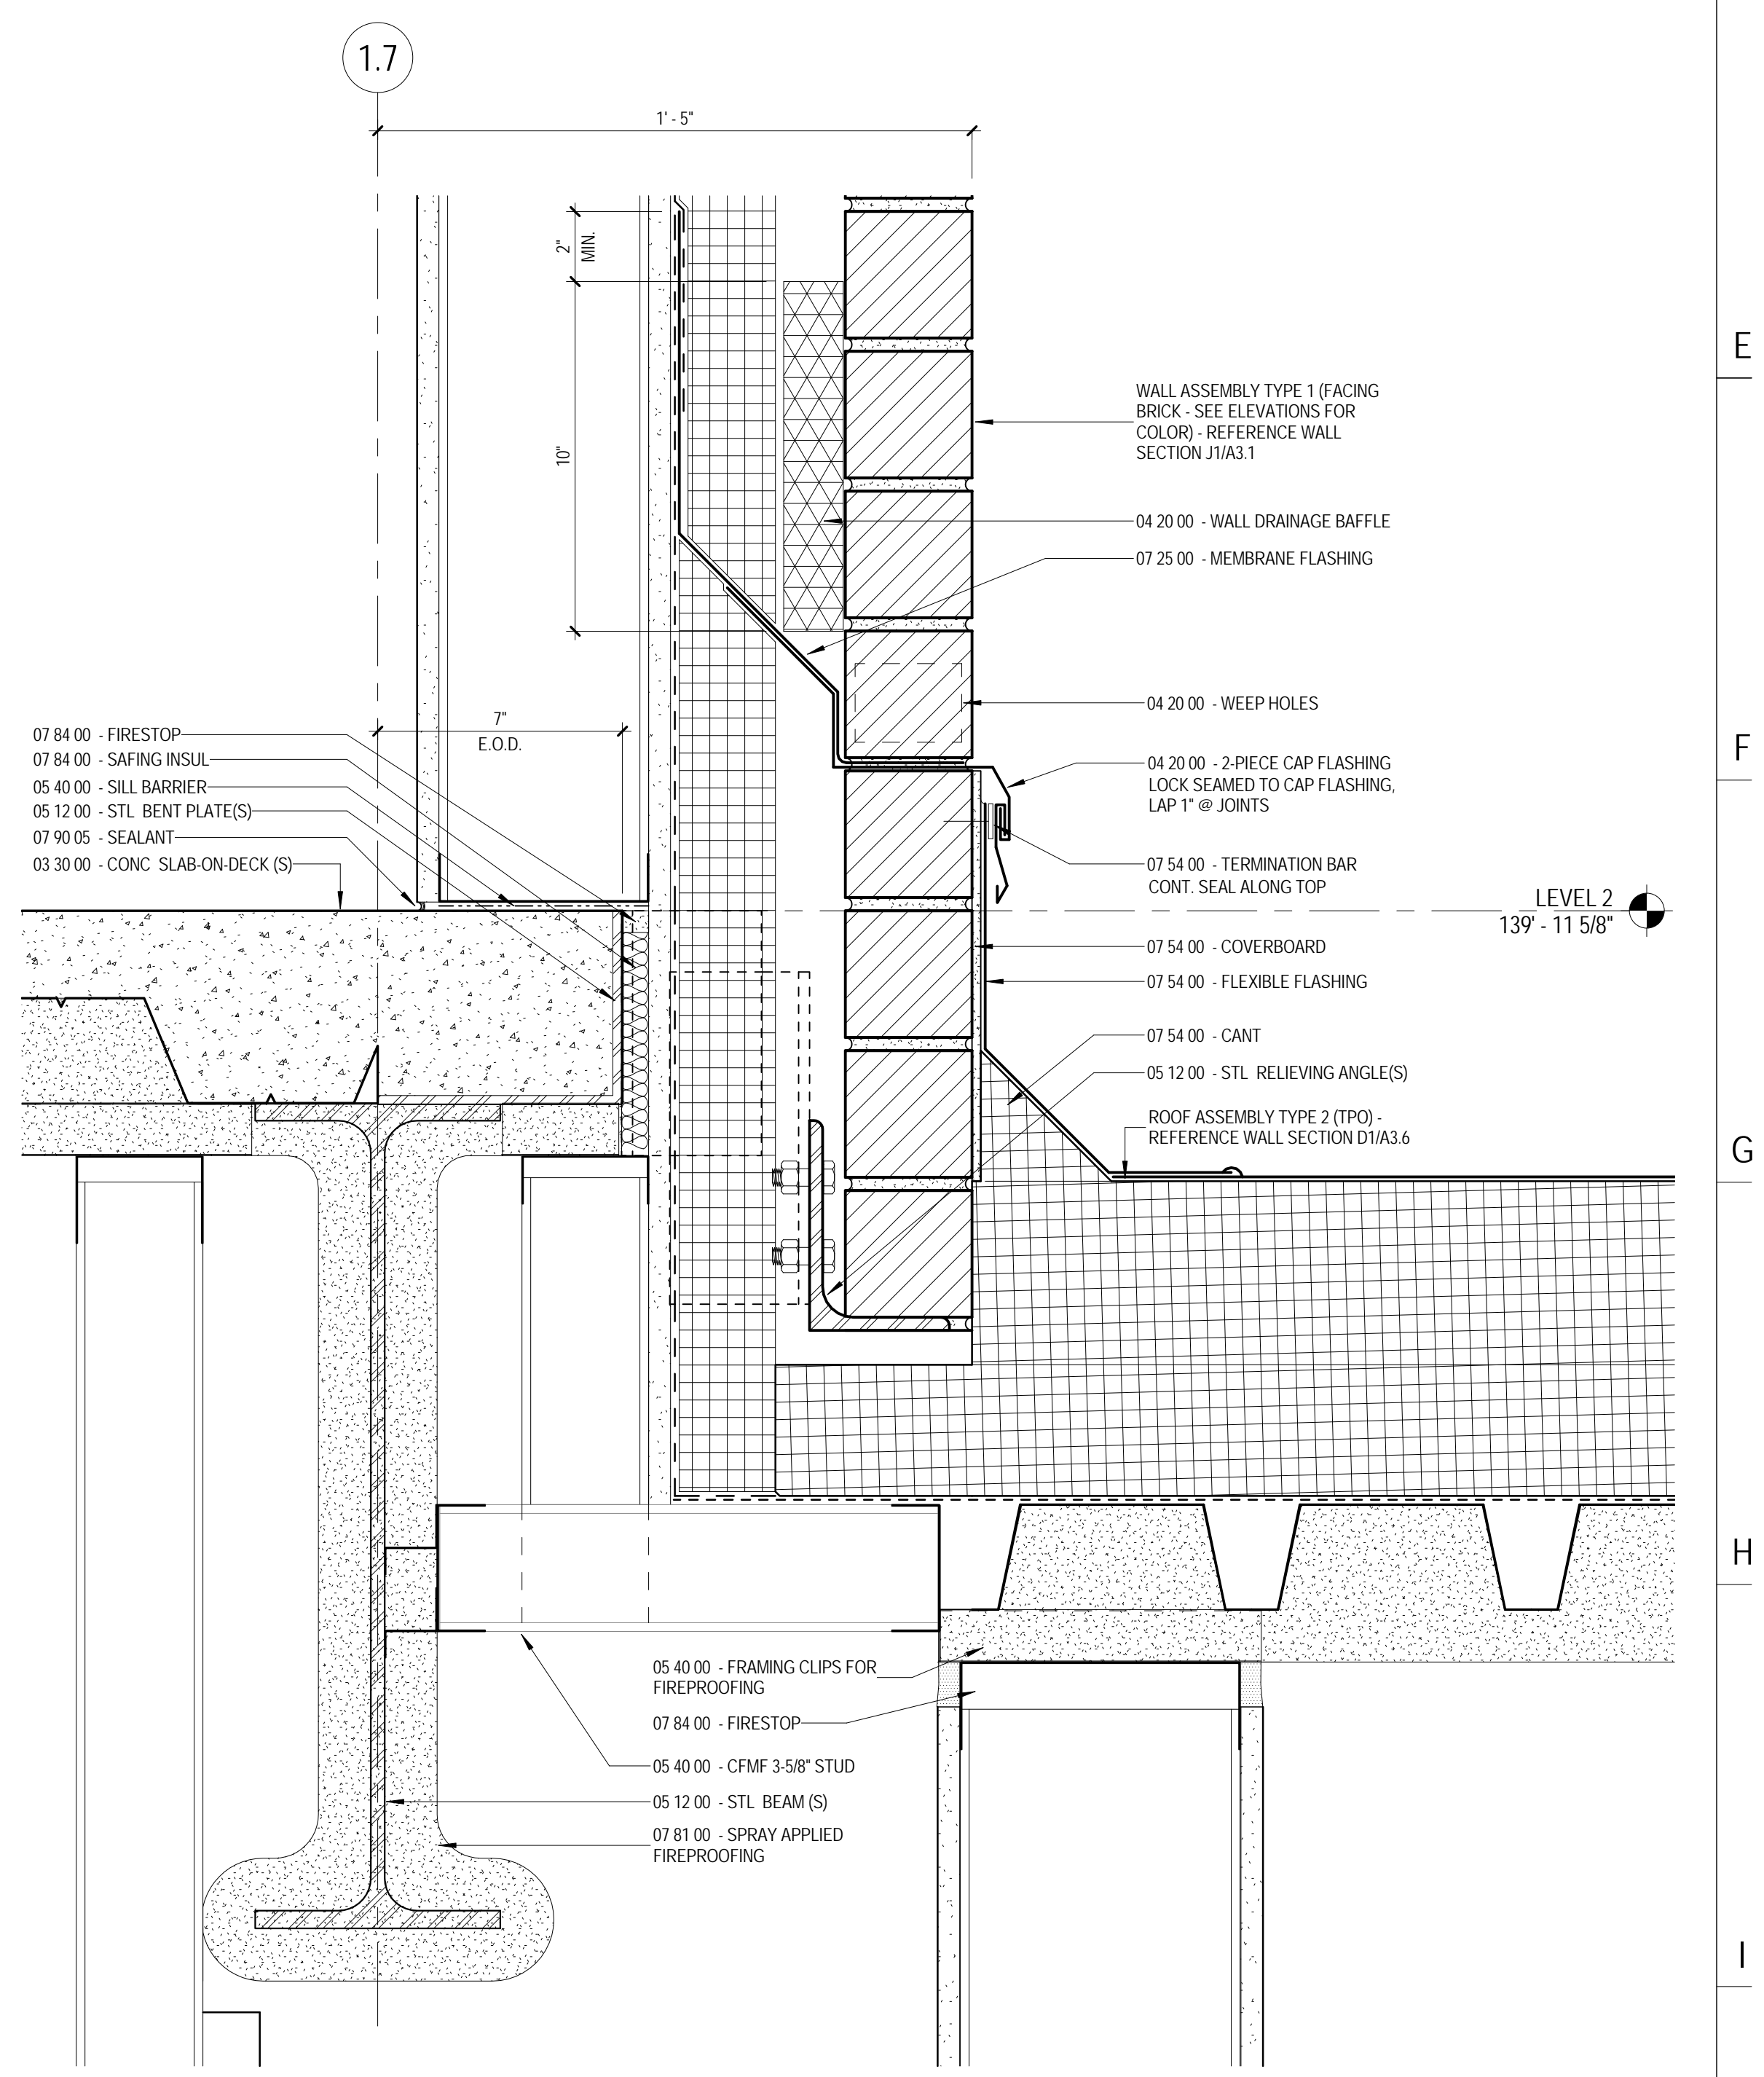

J10 EXTERIOR WALL AT CONNECTOR ROOF
 A3.14 3" = 1'-0"

The Park Danforth

RENOVATIONS AND ADDITIONS

777 Stevens Ave
 Portland, ME 04103

NO.	DESCRIPTION	DATE

CONTENT:
 WALL SECTION DETAILS

DRAWN BY:	RH
PROJECT NO:	13-059-00
DATE:	06/05/2015
REVISED:	
SCALE:	3" = 1'-0"

A3.14

Project Phase
100% CONSTRUCTION DOCUMENTS
 COPYRIGHT © 2015 BY LAVALLEE|BRENSINGER PROFESSIONAL ASSOCIATION. ALL RIGHTS RESERVED. NO REPRODUCTION WITHOUT PERMISSION.