


160 Veranda Street  
 Portland, Maine 04103  
 T: 207.221.2240  
 F: 207.221.2246  
 Web: www.allied-eng.com

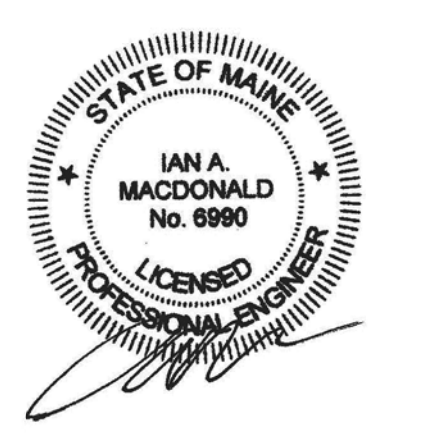


Graphic Scale: 1" = 10' 0"


The Park Danforth

777 Stevens Ave, Portland, ME, 04103

NO.	DESCRIPTION	DATE
1	Addendum No. 2	2015-06-25

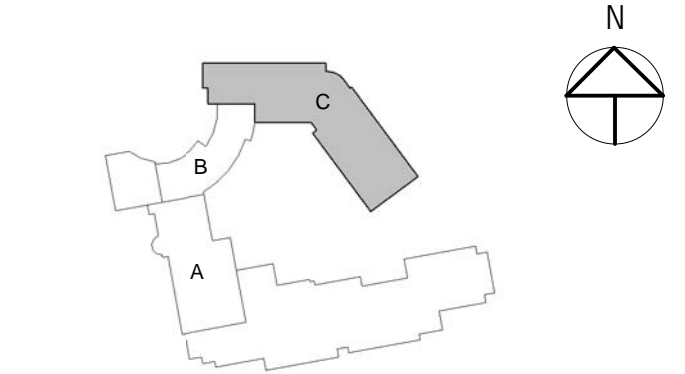

CONTENT: MECHANICAL PLAN - LEVEL 5 - NEW BUILDING	
DRAWN BY:	REW
PROJECT NO.:	-
DATE:	06/05/2015
REVISED:	-
SCALE:	AS NOTED
<b>MH1.5C</b>	
Project Phase 100% CONSTRUCTION DOCUMENTS	
<small>COPYRIGHT © 2014 BY LAVALLEE BRENSINGER PROFESSIONAL ASSOCIATION. ALL RIGHTS RESERVED. NO REPRODUCTION WITHOUT PERMISSION.</small>	

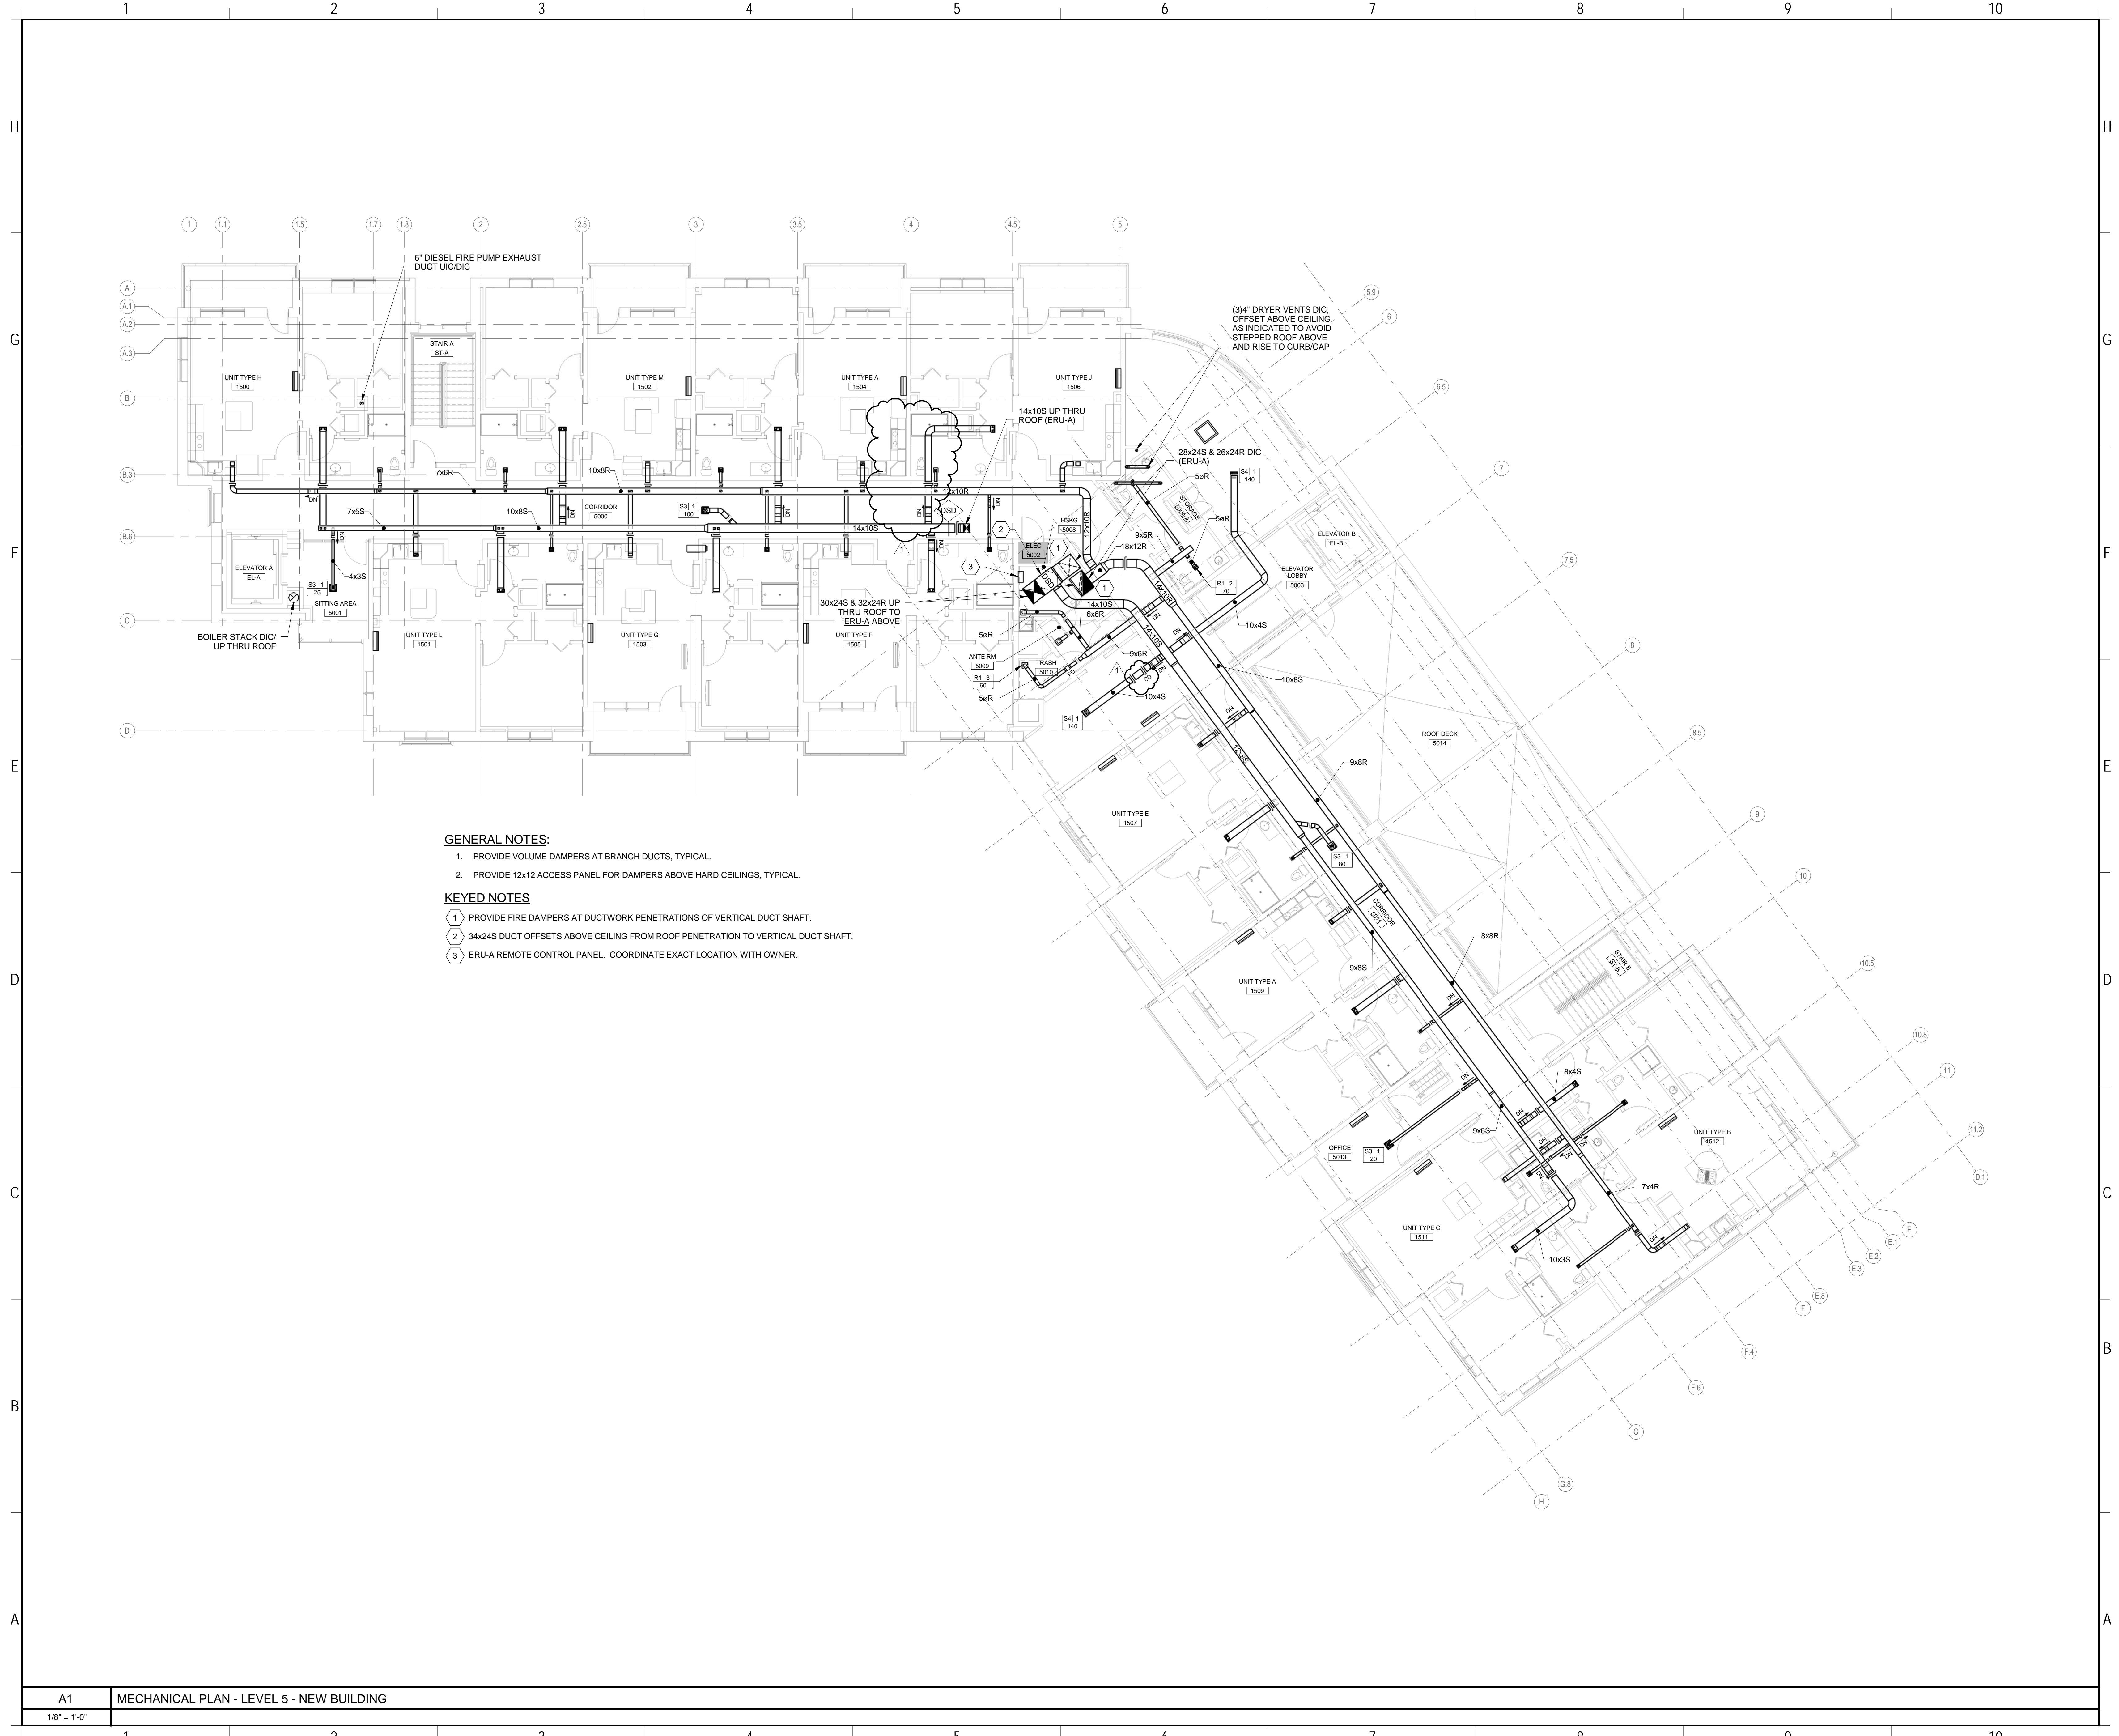

- GENERAL NOTES:**
1. PROVIDE VOLUME DAMPERS AT BRANCH DUCTS, TYPICAL.
  2. PROVIDE 12x12 ACCESS PANEL FOR DAMPERS ABOVE HARD CEILING, TYPICAL.
- KEYED NOTES**
- 1 PROVIDE FIRE DAMPERS AT DUCTWORK PENETRATIONS OF VERTICAL DUCT SHAFT.
  - 2 34x24S DUCT OFFSETS ABOVE CEILING FROM ROOF PENETRATION TO VERTICAL DUCT SHAFT.
  - 3 ERU-A REMOTE CONTROL PANEL. COORDINATE EXACT LOCATION WITH OWNER.

A1 MECHANICAL PLAN - LEVEL 5 - NEW BUILDING  
 1/8" = 1'-0"

6/29/2015 9:24:49 AM N:\Projects\2015\1614018 - Park Danforth\00 Drawing files - REV\17 2015\1614018.rvt