


160 Veranda Street  
 Portland, Maine 04103  
 T: 207.221.2240  
 F: 207.221.2246  
 Web: www.allied-eng.com

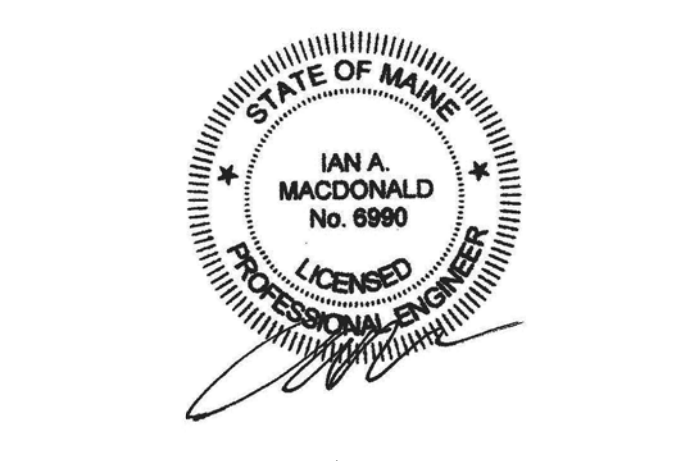


Graphic Scale: 1" = 10' 0" 1"

The Park Danforth

777 Stevens Ave, Portland, ME, 04103

NO.	DESCRIPTION	DATE
1	Addendum No. 2	2015-06-25

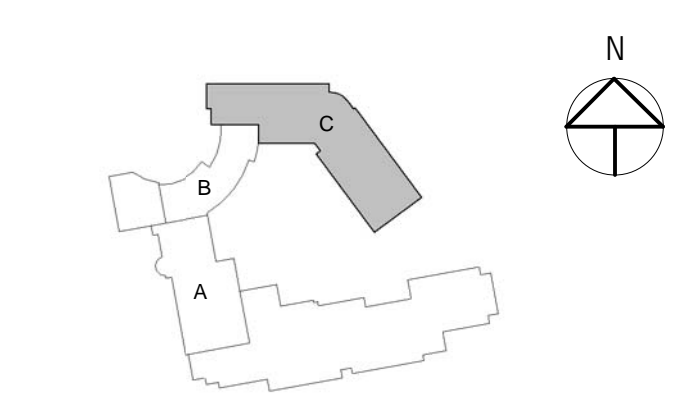

CONTENT: MECHANICAL PIPING PLAN - LEVEL 4 - NEW BUILDING	
DRAWN BY:	REW
PROJECT NO.:	-
DATE:	06/25/2015
REVISED:	-
SCALE:	AS NOTED
<b>MP1.4C</b>	
Project Phase: 100% CONSTRUCTION DOCUMENTS	
<small>COPYRIGHT © 2014 BY LAVALLEE BRENSINGER PROFESSIONAL ASSOCIATION. ALL RIGHTS RESERVED. NO REPRODUCTION WITHOUT PERMISSION.</small>	



- PIPING GENERAL NOTES:**
- REFER TO THE HEATING MANIFOLD SCHEDULE FOR DETAIL OF WHICH AREAS ARE COVERED BY EACH MANIFOLD. LOCATE MANIFOLD ABOVE A CEILING TILE TO ALLOW FOR EASY MAINTENANCE ACCESS. IF GWS CEILING PROVIDE 24"x24" ACCESS PANEL.
  - REFER TO "FINTUBE SCHEDULE - APARTMENTS" FOR REQUIRED FINTUBE DEFINED BY APARTMENT TYPE.
- PIPING KEYED NOTES:**
- AC-1 WITH CU-1 ON ROOF ABOVE.
  - AC-2 WITH CU-2 ON ROOF ABOVE.
  - AC-1 WITH CU-1 ON BALCONY/PATIO.
  - AC-2 WITH CU-2 ON BALCONY/PATIO.
  - AC UNIT(S) WITH CU AT GARAGE BELOW.
  - AC UNIT(S) WITH CU ON GRADE.
  - PIPE GRAVITY AC DRAIN TO NEAREST SINK TRAP.

6/25/2015 9:44:45 AM N:\Projects\2015\141018 - Park Danforth\100 Drawing files - REV\17 2015\141018.dwg