

160 Veranda Street
 Portland, Maine 04103
 T: 207.221.2240
 F: 207.221.2246
 Web: www.allied-eng.com




Graphic Scale: 1" = 10'-0"


The Park Danforth

777 Stevens Ave, Portland, ME, 04103

NO.	DESCRIPTION	DATE

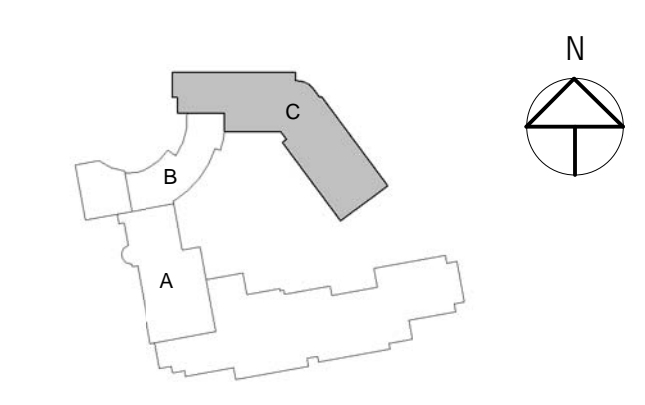

CONTENT: MECHANICAL PIPING PLAN - LEVEL 5 - NEW BUILDING	
DRAWN BY:	REW
PROJECT NO.:	-
DATE:	06/05/2015
REVISED:	-
SCALE:	AS NOTED
MP1.5C	
Project Phase 100% CONSTRUCTION DOCUMENTS	
<small>COPYRIGHT © 2014 BY LAVALLEE BRENSINGER PROFESSIONAL ASSOCIATION. ALL RIGHTS RESERVED. NO REPRODUCTION WITHOUT PERMISSION.</small>	

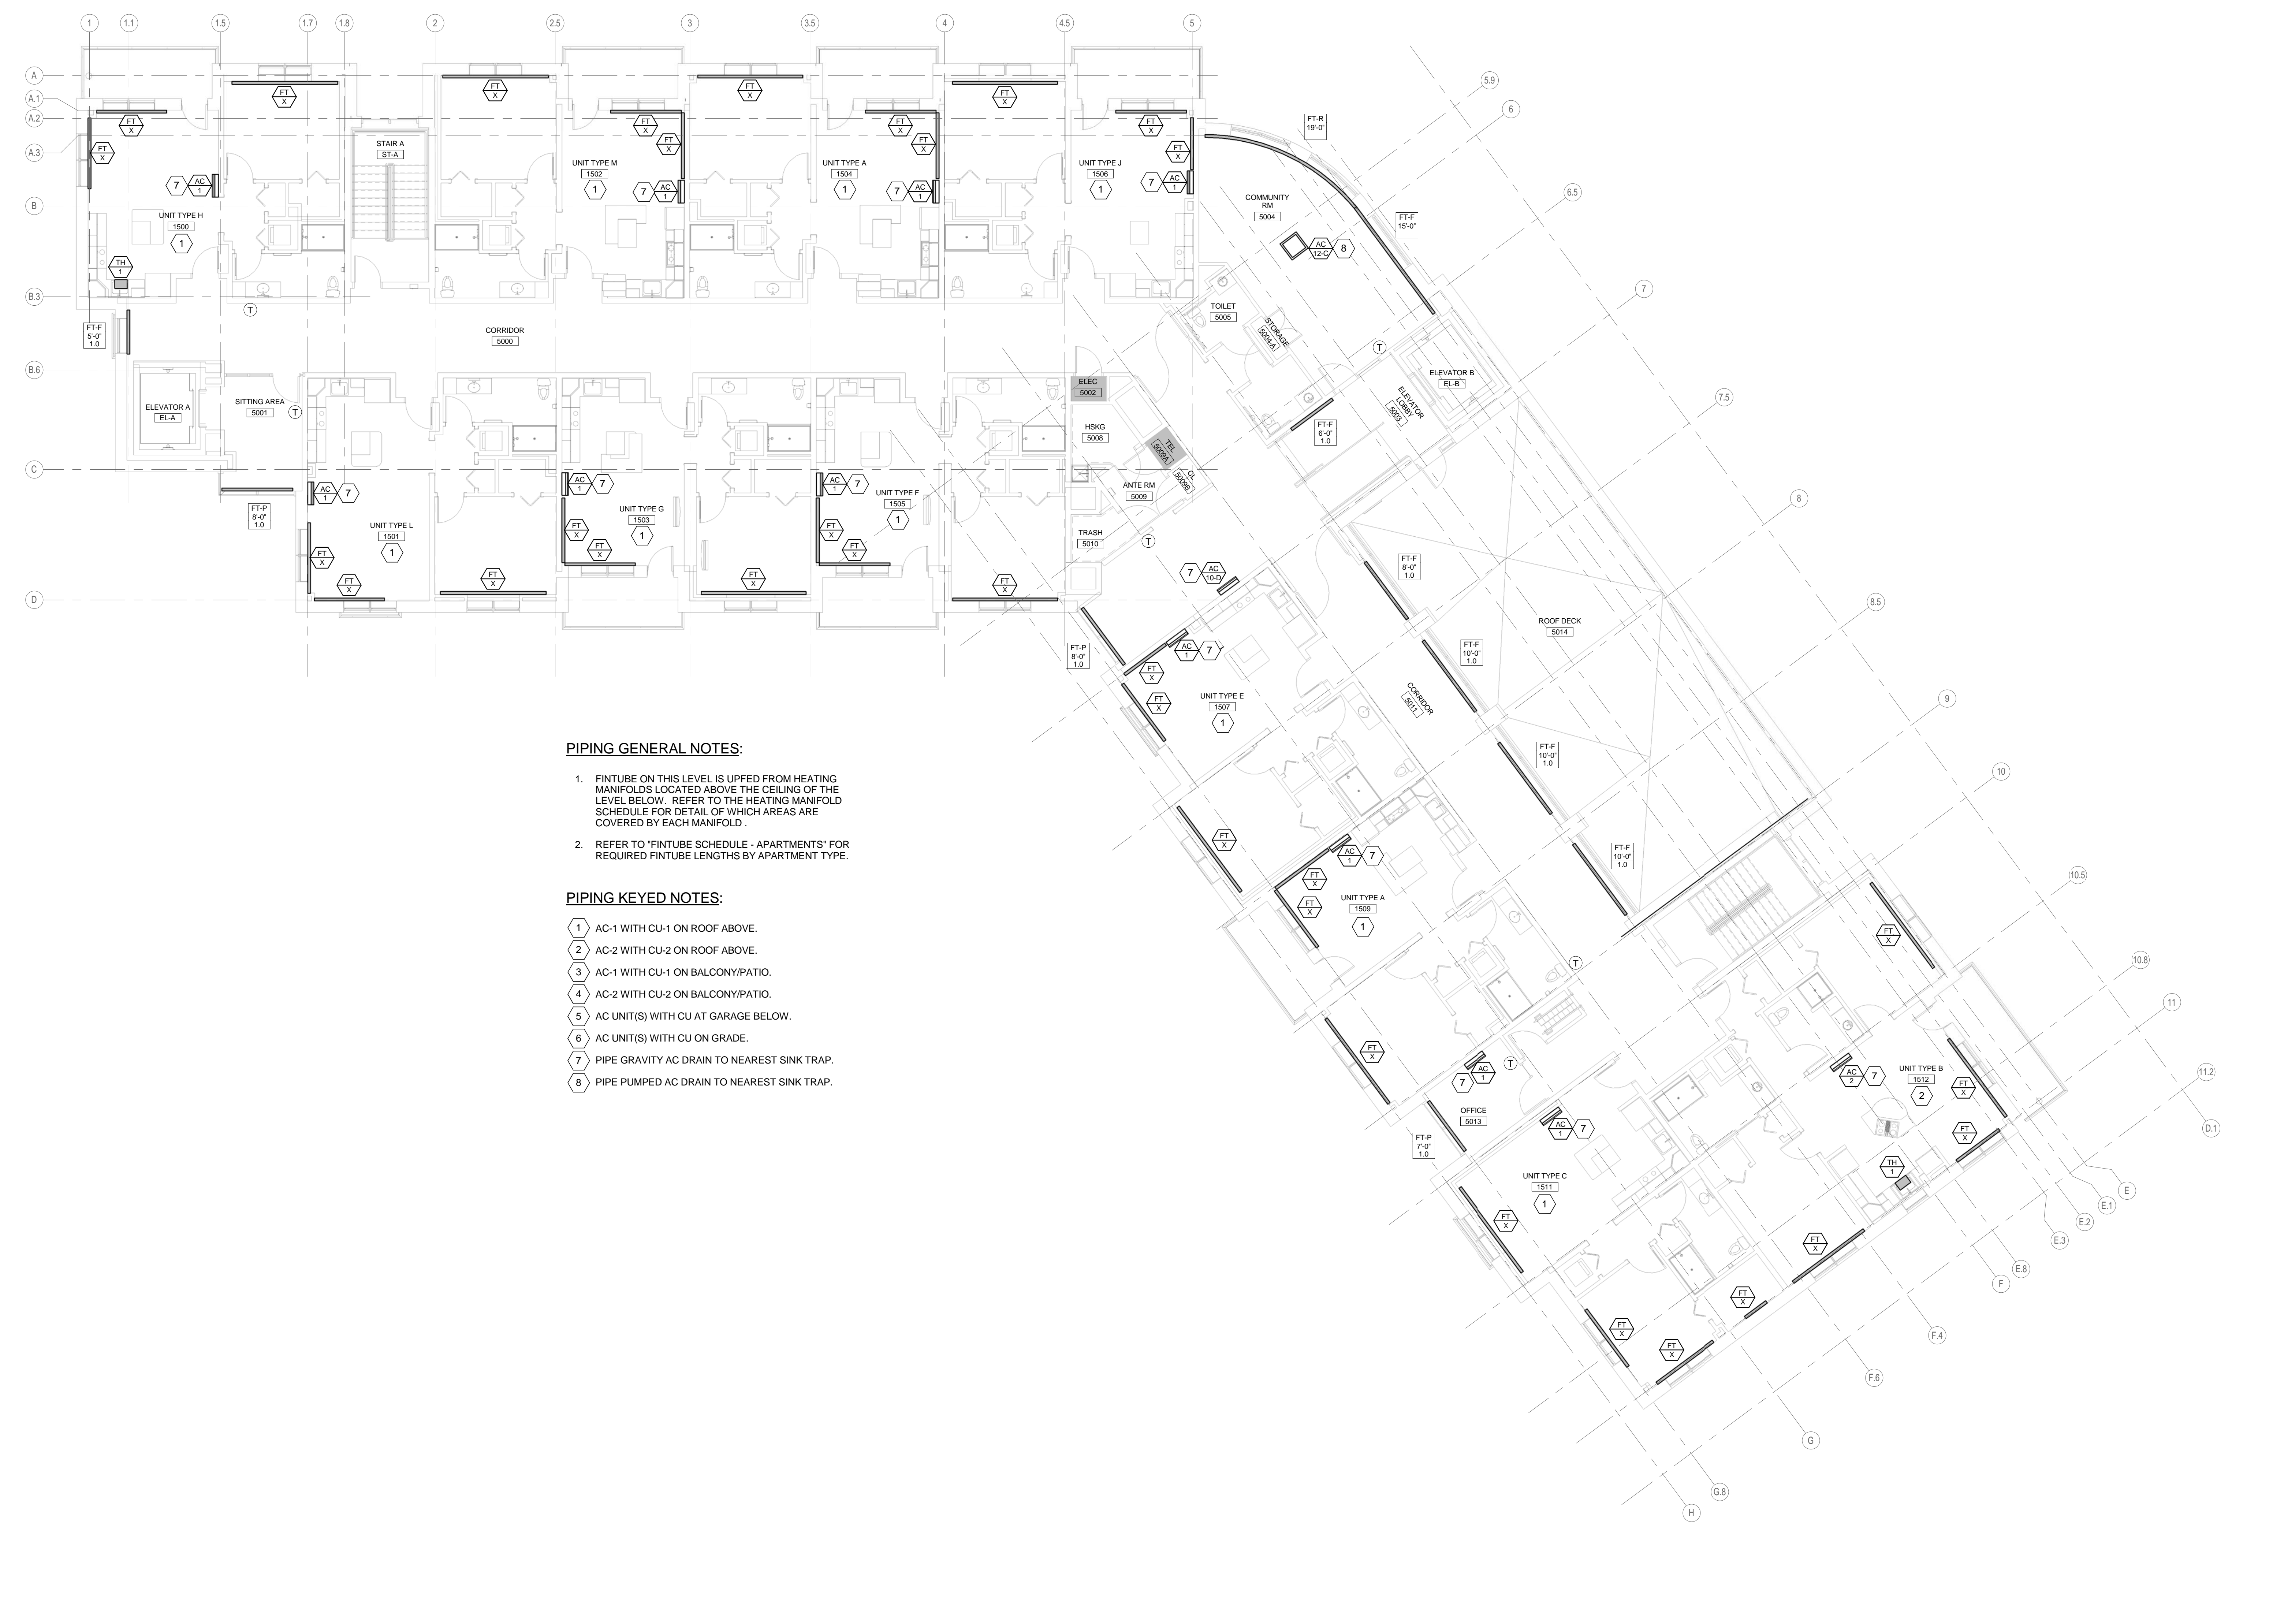

- PIPING GENERAL NOTES:**
1. FINTUBE ON THIS LEVEL IS UPFED FROM HEATING MANIFOLDS LOCATED ABOVE THE CEILING OF THE LEVEL BELOW. REFER TO THE HEATING MANIFOLD SCHEDULE FOR DETAIL OF WHICH AREAS ARE COVERED BY EACH MANIFOLD.
 2. REFER TO "FINTUBE SCHEDULE - APARTMENTS" FOR REQUIRED FINTUBE LENGTHS BY APARTMENT TYPE.

- PIPING KEYED NOTES:**
- ① AC-1 WITH CU-1 ON ROOF ABOVE.
 - ② AC-2 WITH CU-2 ON ROOF ABOVE.
 - ③ AC-1 WITH CU-1 ON BALCONY/PATIO.
 - ④ AC-2 WITH CU-2 ON BALCONY/PATIO.
 - ⑤ AC UNIT(S) WITH CU AT GARAGE BELOW.
 - ⑥ AC UNIT(S) WITH CU ON GRADE.
 - ⑦ PIPE GRAVITY AC DRAIN TO NEAREST SINK TRAP.
 - ⑧ PIPE PUMPED AC DRAIN TO NEAREST SINK TRAP.

6/29/2015 9:47:10 AM N:\Projects\2015\161408 - Park Danforth\161408.dwg REV:07 20151608M.dwg