


Owner


The Park Danforth

77 Stevens Ave, Portland, ME 04103

NO.	DESCRIPTION	DATE
1	GENERAL REVISIONS	06-10-15

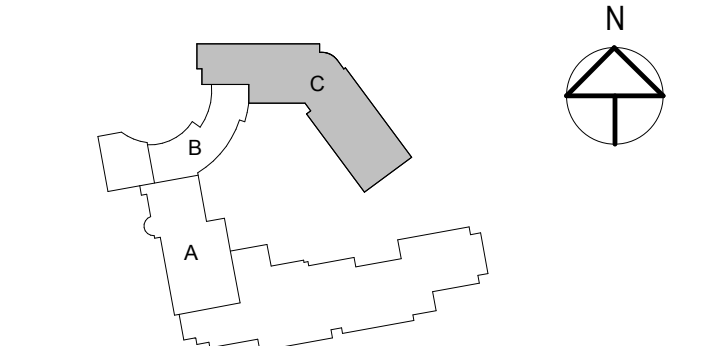

CONTENT:	
GARAGE LEVEL - NEW BUILDING FOUNDATION PLAN	
DRAWN BY:	A.P.P.
PROJECT NO:	3422
DATE:	05/27/15
REVISED:	
SCALE:	As indicated
S1.0C	
Project Phase	
Package 2 - Foundations and Structural Steel	
COPYRIGHT © 2014 BY LAVALLEE BRENSINGER PROFESSIONAL ASSOCIATION. ALL RIGHTS RESERVED. NO REPRODUCTION WITHOUT PERMISSION.	

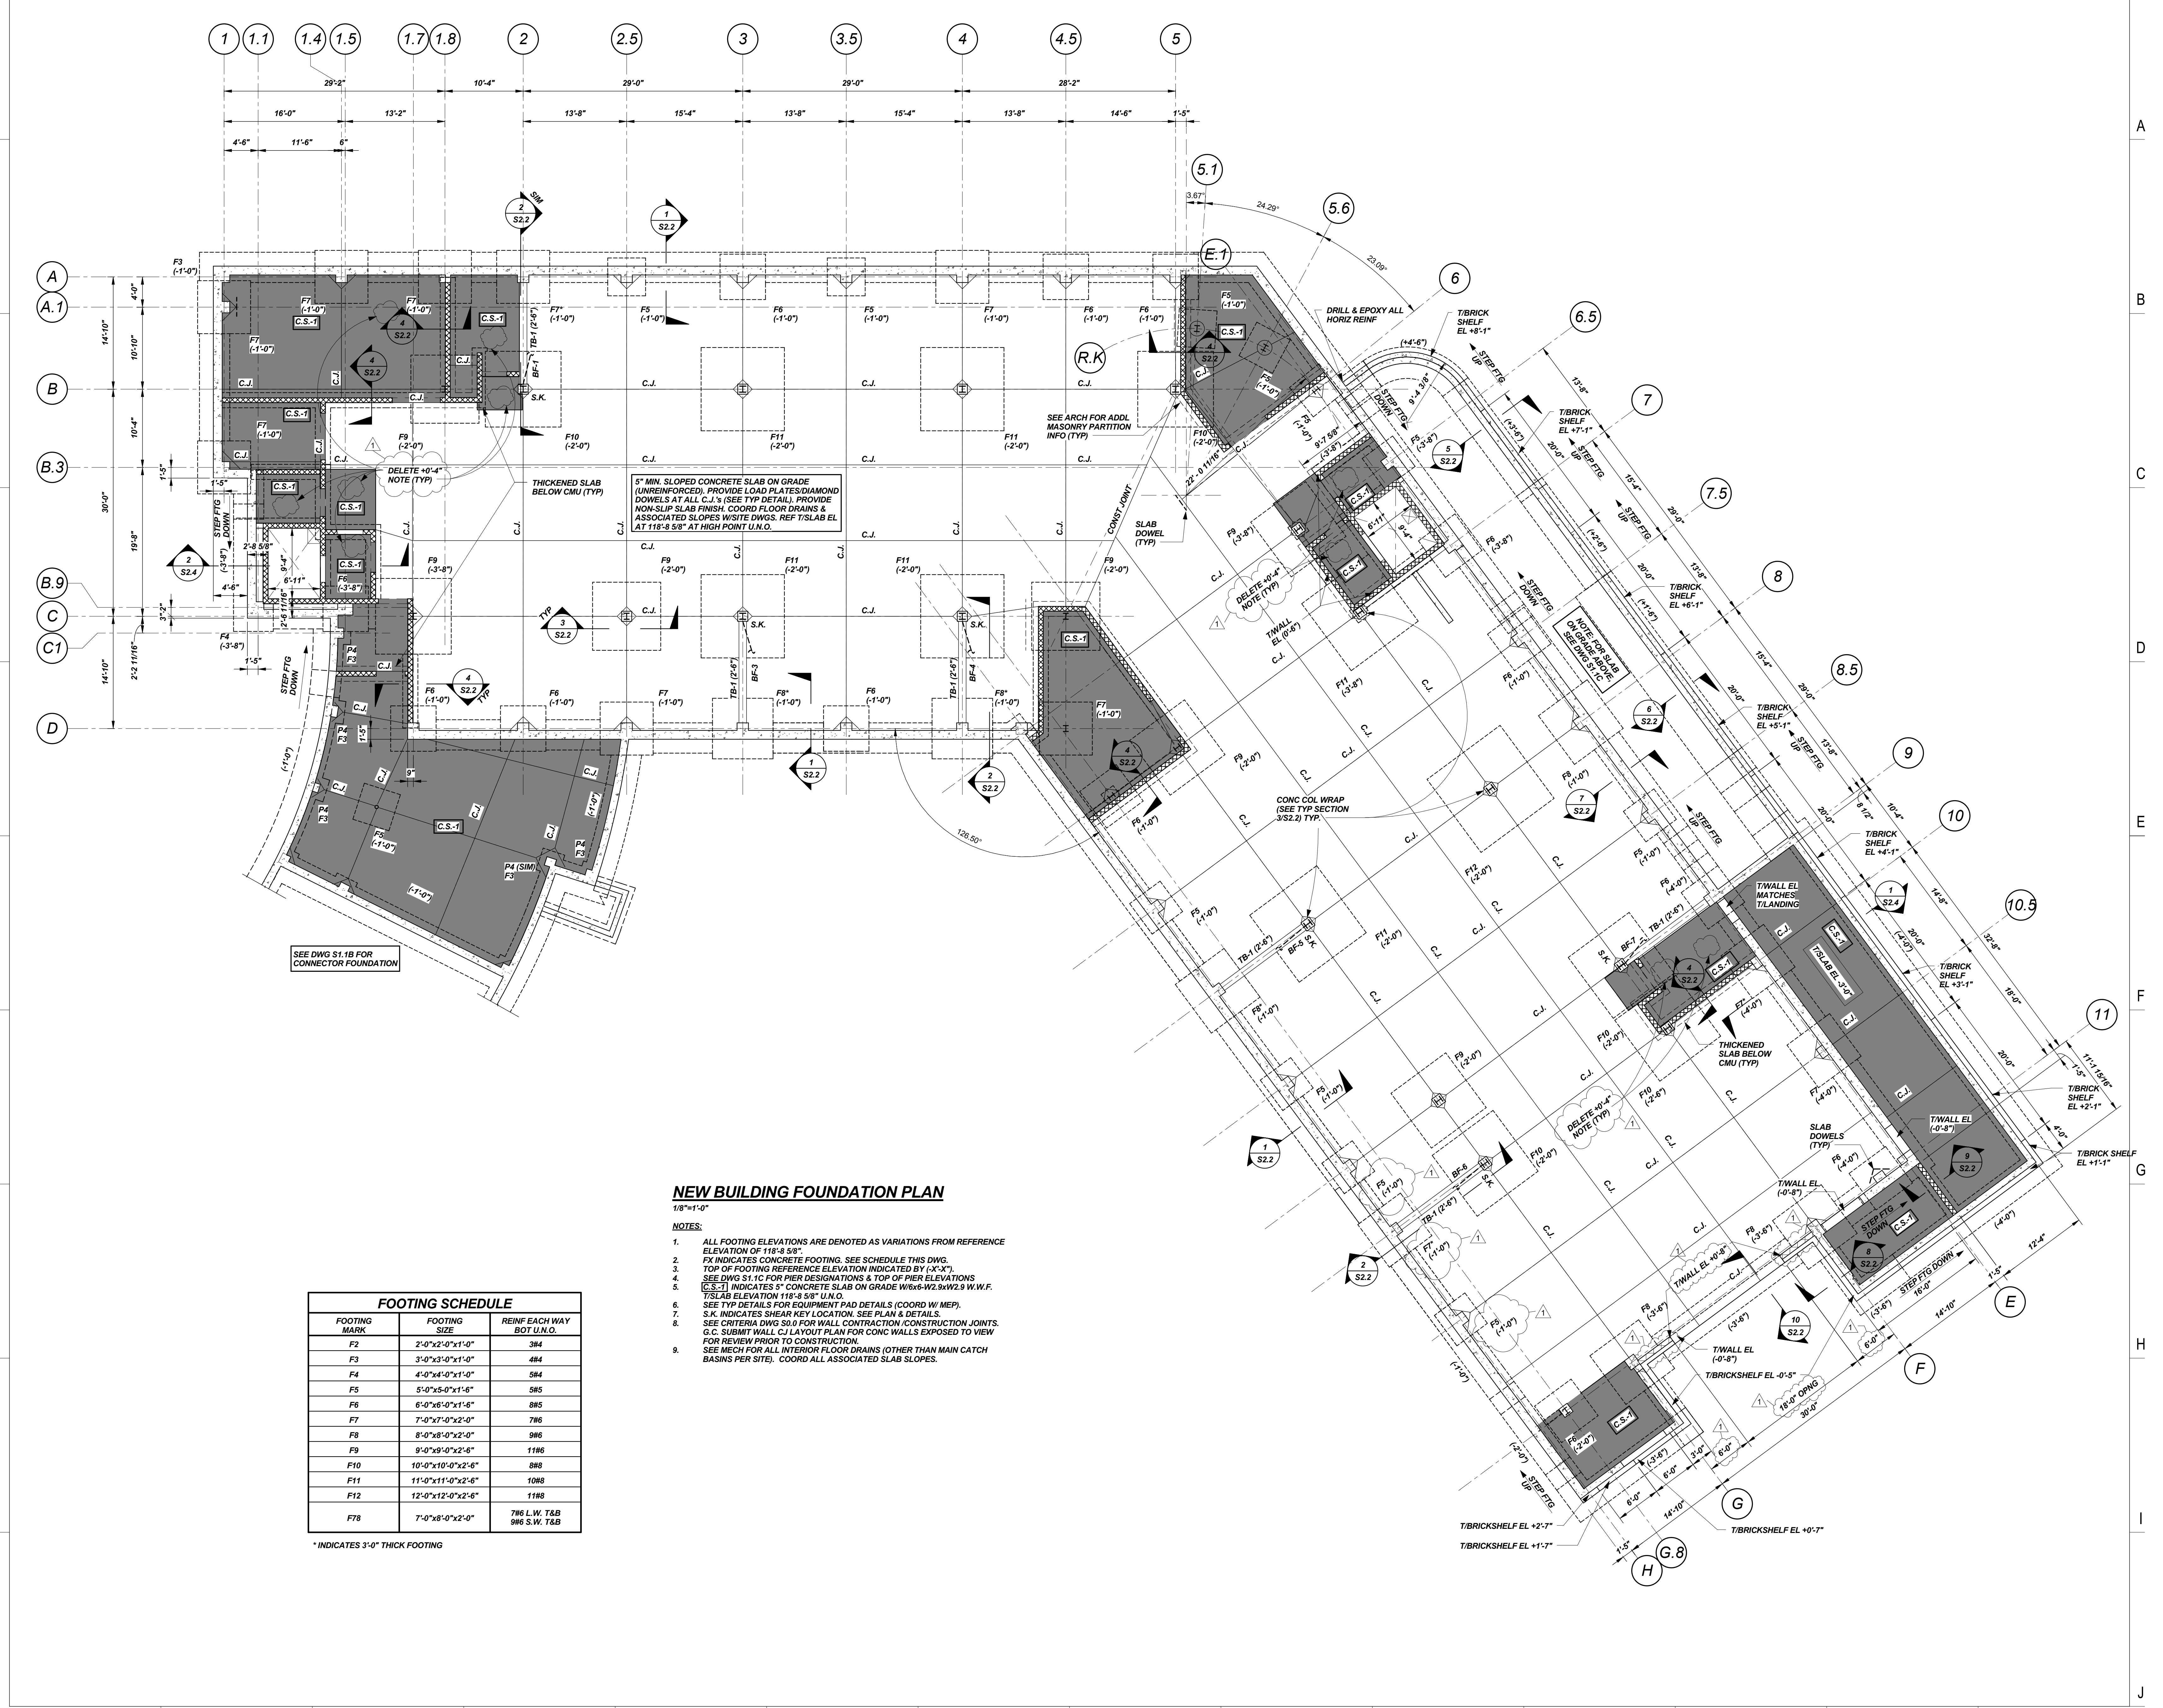

NEW BUILDING FOUNDATION PLAN
 1/8"=1'-0"

- NOTES:**
1. ALL FOOTING ELEVATIONS ARE DENOTED AS VARIATIONS FROM REFERENCE ELEVATION OF 118'-8 5/8".
 2. FY INDICATES CONCRETE FOOTING. SEE SCHEDULE THIS DWG.
 3. TOP OF FOOTING REFERENCE ELEVATION INDICATED BY (X'-X").
 4. SEE DWG S1.1C FOR PIER DESIGNATIONS & TOP OF PIER ELEVATIONS.
 5. (C.S.-1) INDICATES 5" CONCRETE SLAB ON GRADE W/WRAP W/2.9 W.W.F.
 6. T/SLAB ELEVATION 118'-8 5/8" U.N.O.
 7. SEE TYP DETAILS FOR EQUIPMENT PAD DETAILS (COORD W/ MEP).
 8. SEE CRITERIA DWG S0.0 FOR WALL CONTRACTION / CONSTRUCTION JOINTS. O.C. SUBMIT WALL C/J LAYOUT PLAN FOR CONC WALLS EXPOSED TO VIEW FOR REVIEW PRIOR TO CONSTRUCTION.
 9. SEE MECH FOR ALL INTERIOR FLOOR DRAINS (OTHER THAN MAIN CATCH BASINS PER SITE). COORD ALL ASSOCIATED SLAB SLOPES.

FOOTING MARK	FOOTING SIZE	REINF EACH WAY BOT U.N.O.
F2	2'-0"x2'-0"x1'-0"	3#4
F3	3'-0"x3'-0"x1'-0"	4#4
F4	4'-0"x4'-0"x1'-0"	5#4
F5	5'-0"x5'-0"x1'-6"	5#5
F6	6'-0"x6'-0"x1'-6"	8#5
F7	7'-0"x7'-0"x2'-0"	7#6
F8	8'-0"x8'-0"x2'-0"	9#6
F9	9'-0"x9'-0"x2'-6"	11#6
F10	10'-0"x10'-0"x2'-6"	8#8
F11	11'-0"x11'-0"x2'-6"	10#8
F12	12'-0"x12'-0"x2'-6"	11#8
F78	7'-0"x8'-0"x2'-0"	7#6 L.W. T&B 9#6 S.W. T&B

* INDICATES 3'-0" THICK FOOTING