


**MAIN STREET SUN ROOM ROOF PLAN**  
 1/8" = 1'-0"

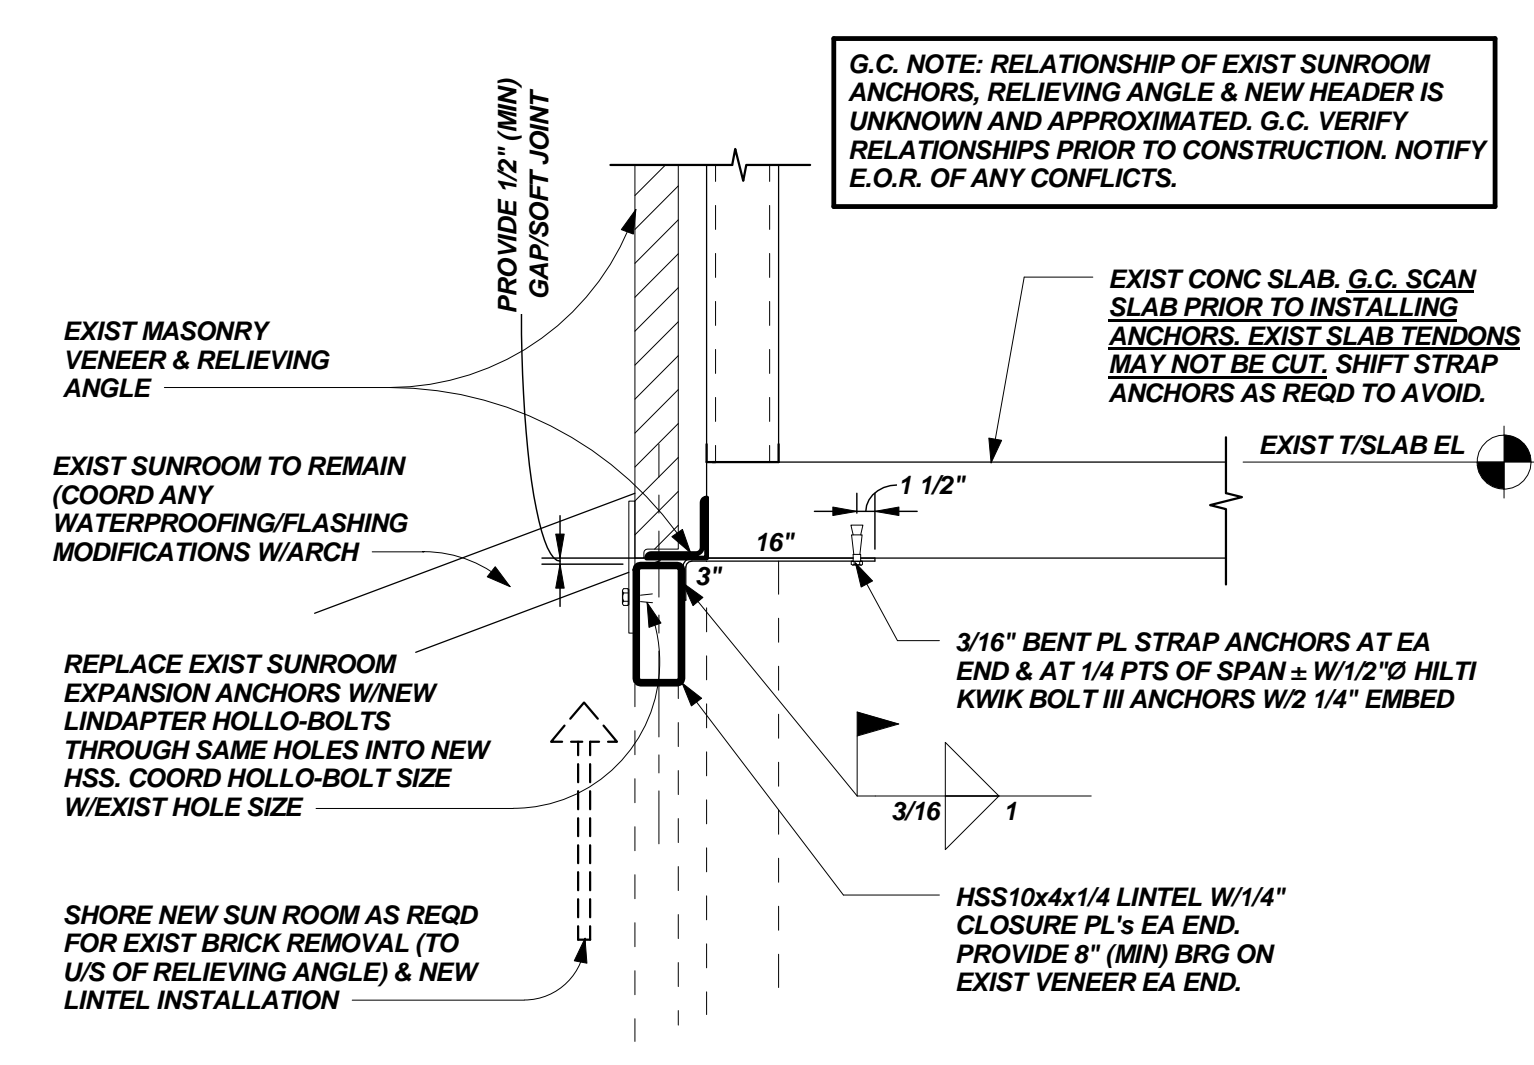

**SECTION 1**  
 3/4" = 1'-0" S1.1A


A  
B  
C  
D  
E  
F  
G  
H  
I  
J

Owner

**The Park Danforth**

77 Stevens Ave, Portland, ME 04103

NO.	DESCRIPTION	DATE

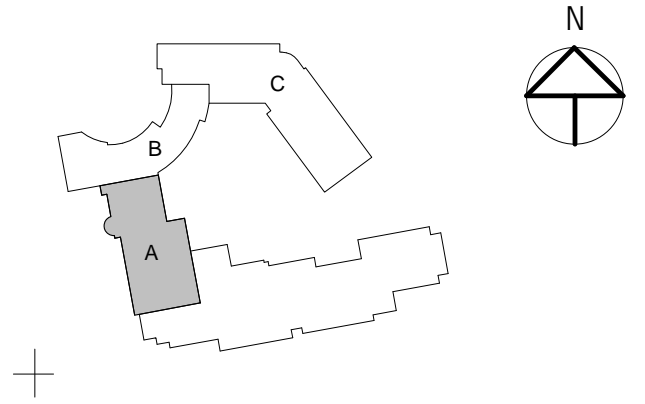

<b>CONTENT:</b> LEVEL 1-MAIN ST SUN ROOM ROOF FRAMING PLAN	
DRAWN BY:	A.P.P.
PROJECT NO:	3422
DATE:	05/27/15
REVISED:	
SCALE:	As indicated
<b>S1.1A</b>	
Project Phase <b>Package 2 - Foundations and Structural Steel</b>	
<small>COPYRIGHT © 2014 BY LAVALLEE BRENSINGER PROFESSIONAL ASSOCIATION. ALL RIGHTS RESERVED. NO REPRODUCTION WITHOUT PERMISSION.</small>	