



MATERIALS LEGEND


	04 20 00 - FACING BRICK TYPE 1 (BELDEN BRICK #8520)
	04 20 00 - FACING BRICK TYPE 2 (BELDEN BRICK #671 VELOUR)
	04 72 00 - MANUFACTURED STONE (SHOULDICE Q-STONE ALMOND)

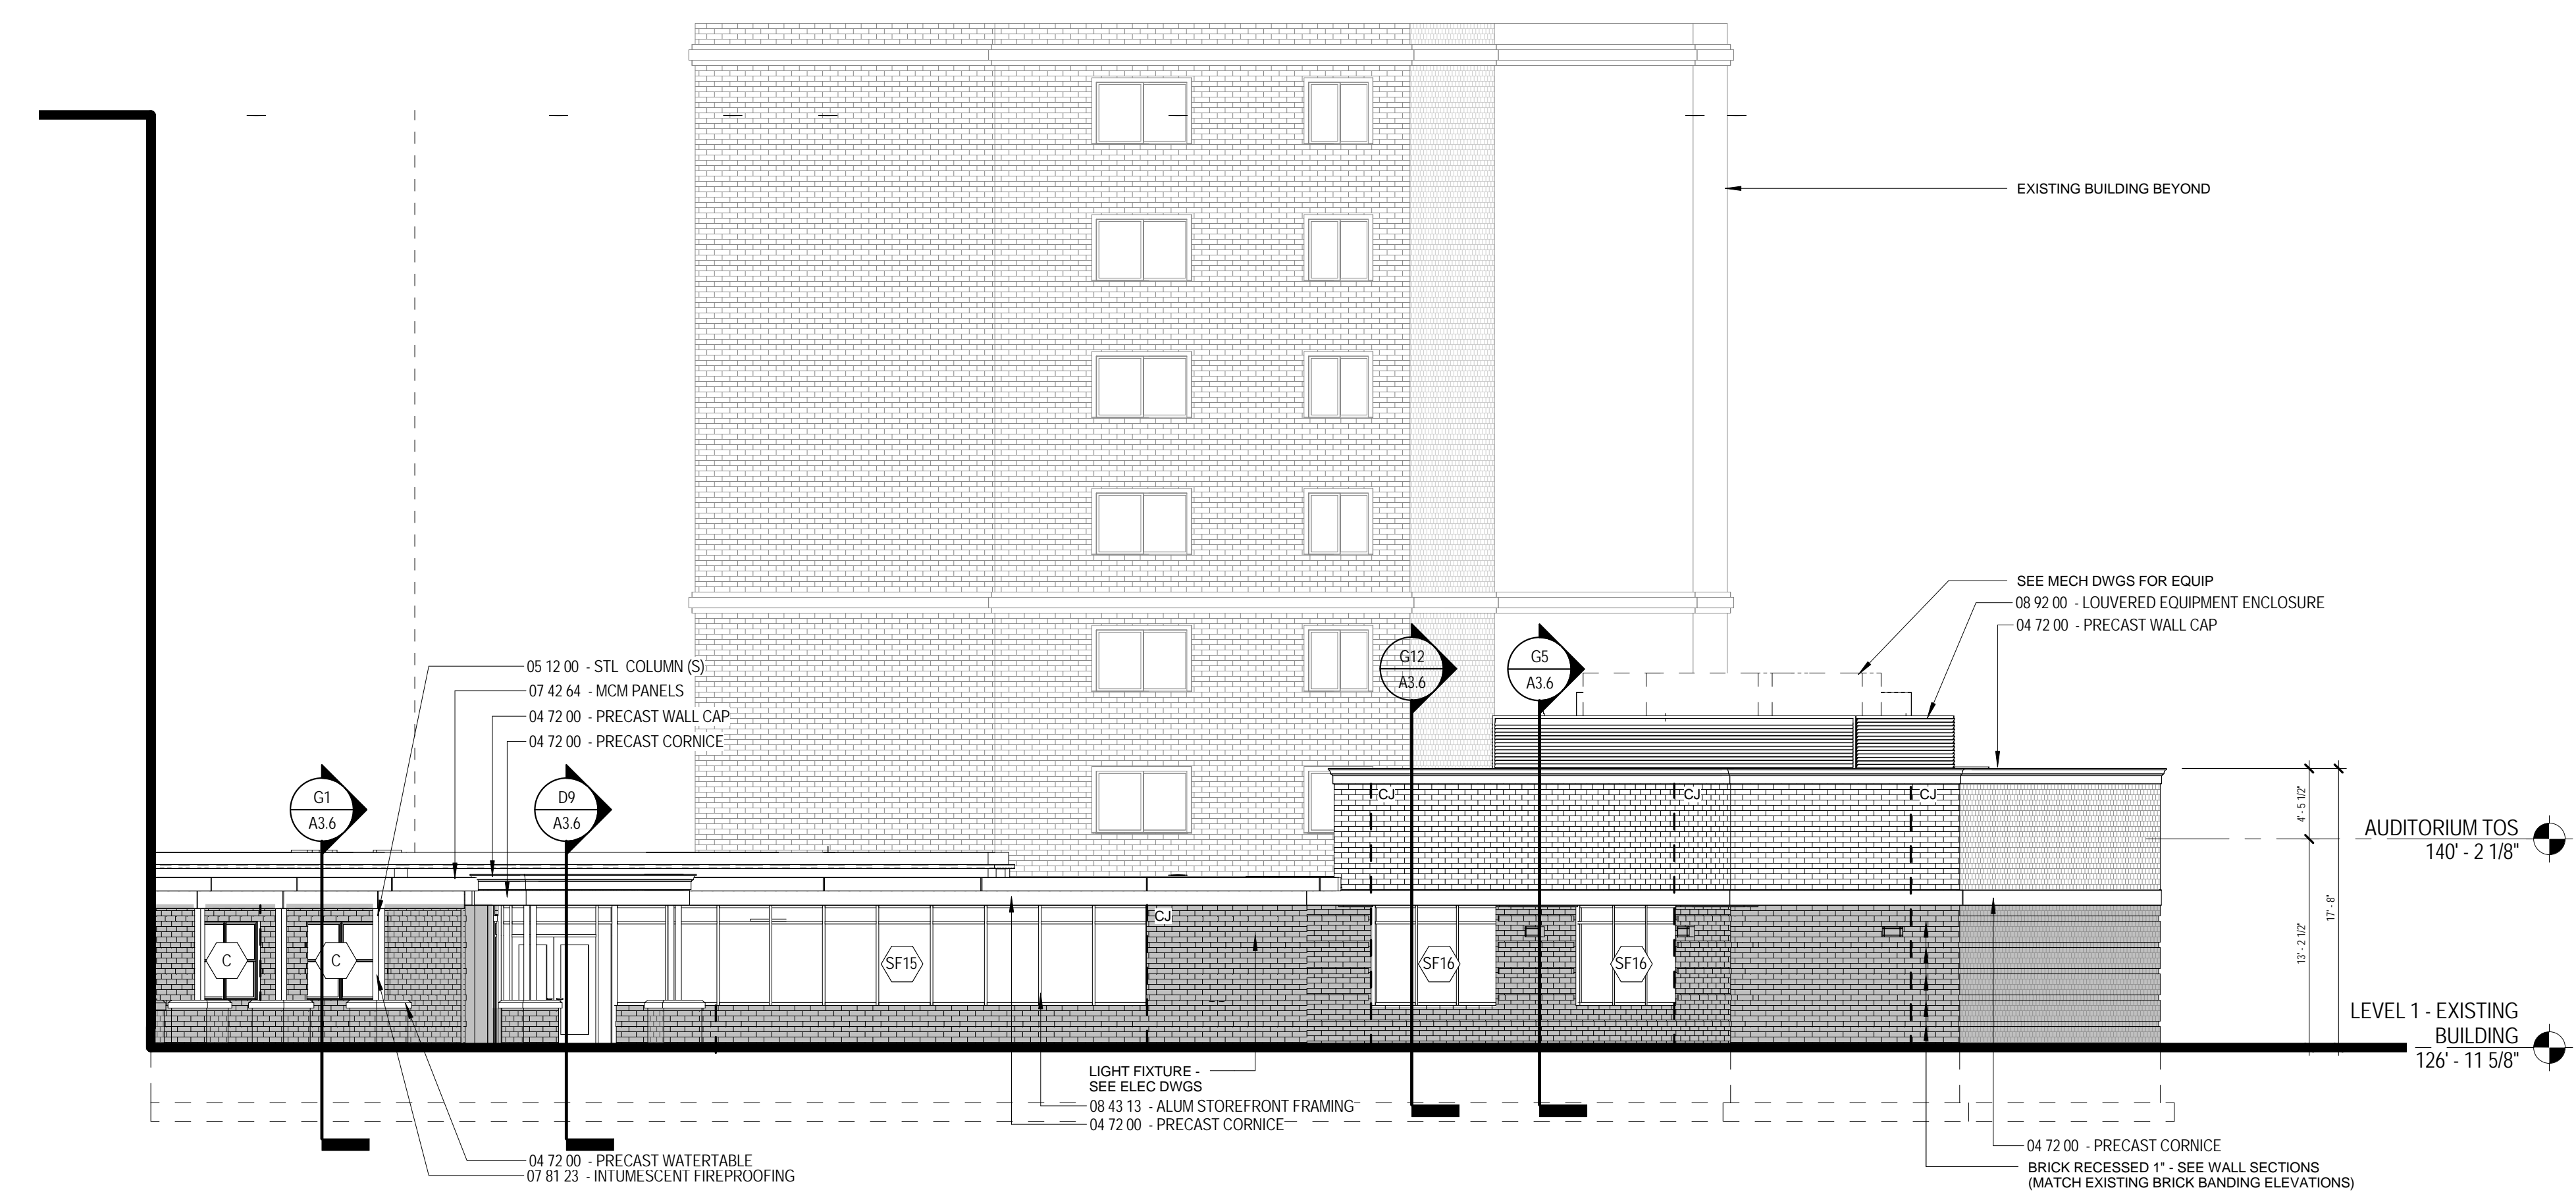


D1 CONNECTOR NORTH ELEVATION
 A2.3 1/8" = 1'-0"

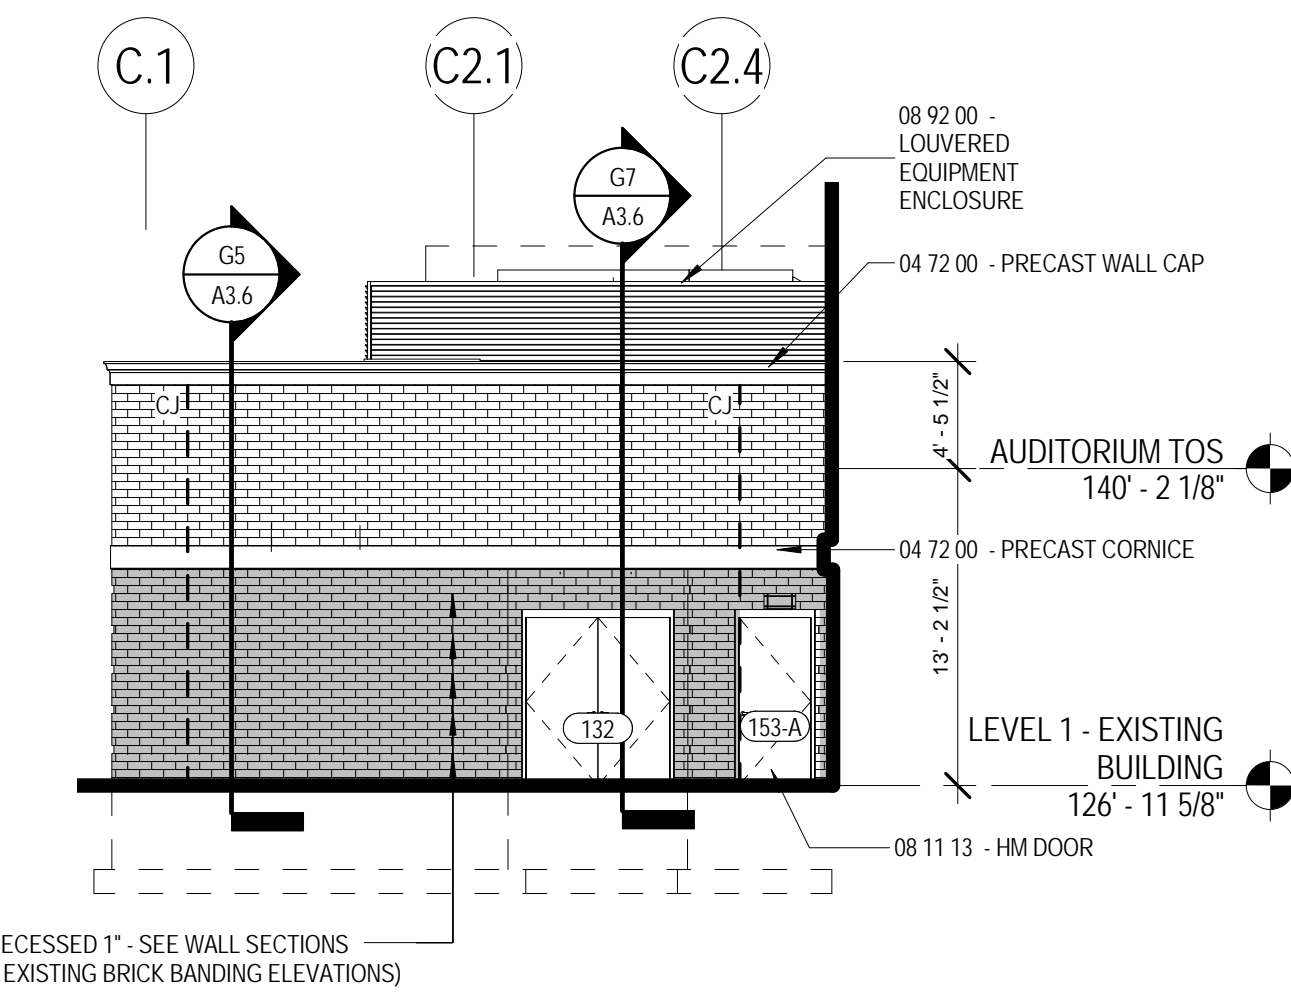


D12 AUDITORIUM SOUTH ELEVATION
 A2.3 1/8" = 1'-0"

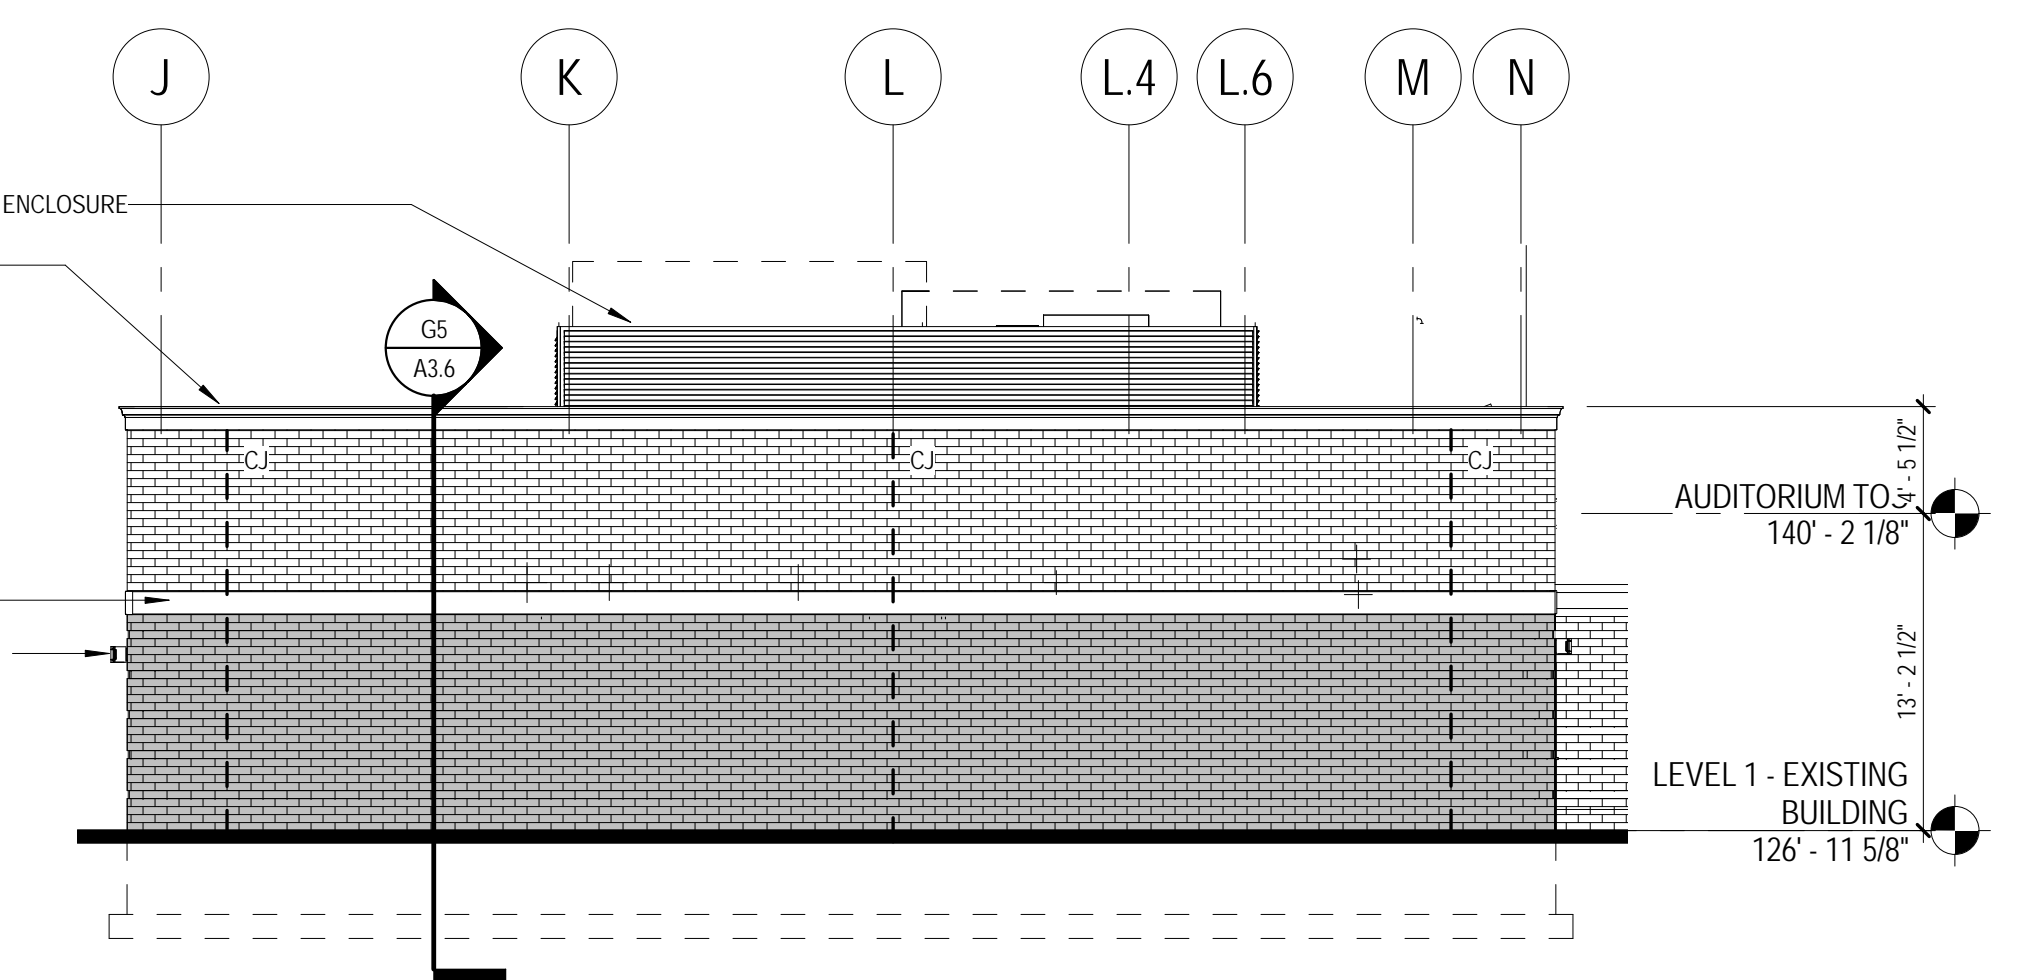


F10 AUDITORIUM WEST ELEVATION
 A2.3 1/8" = 1'-0"

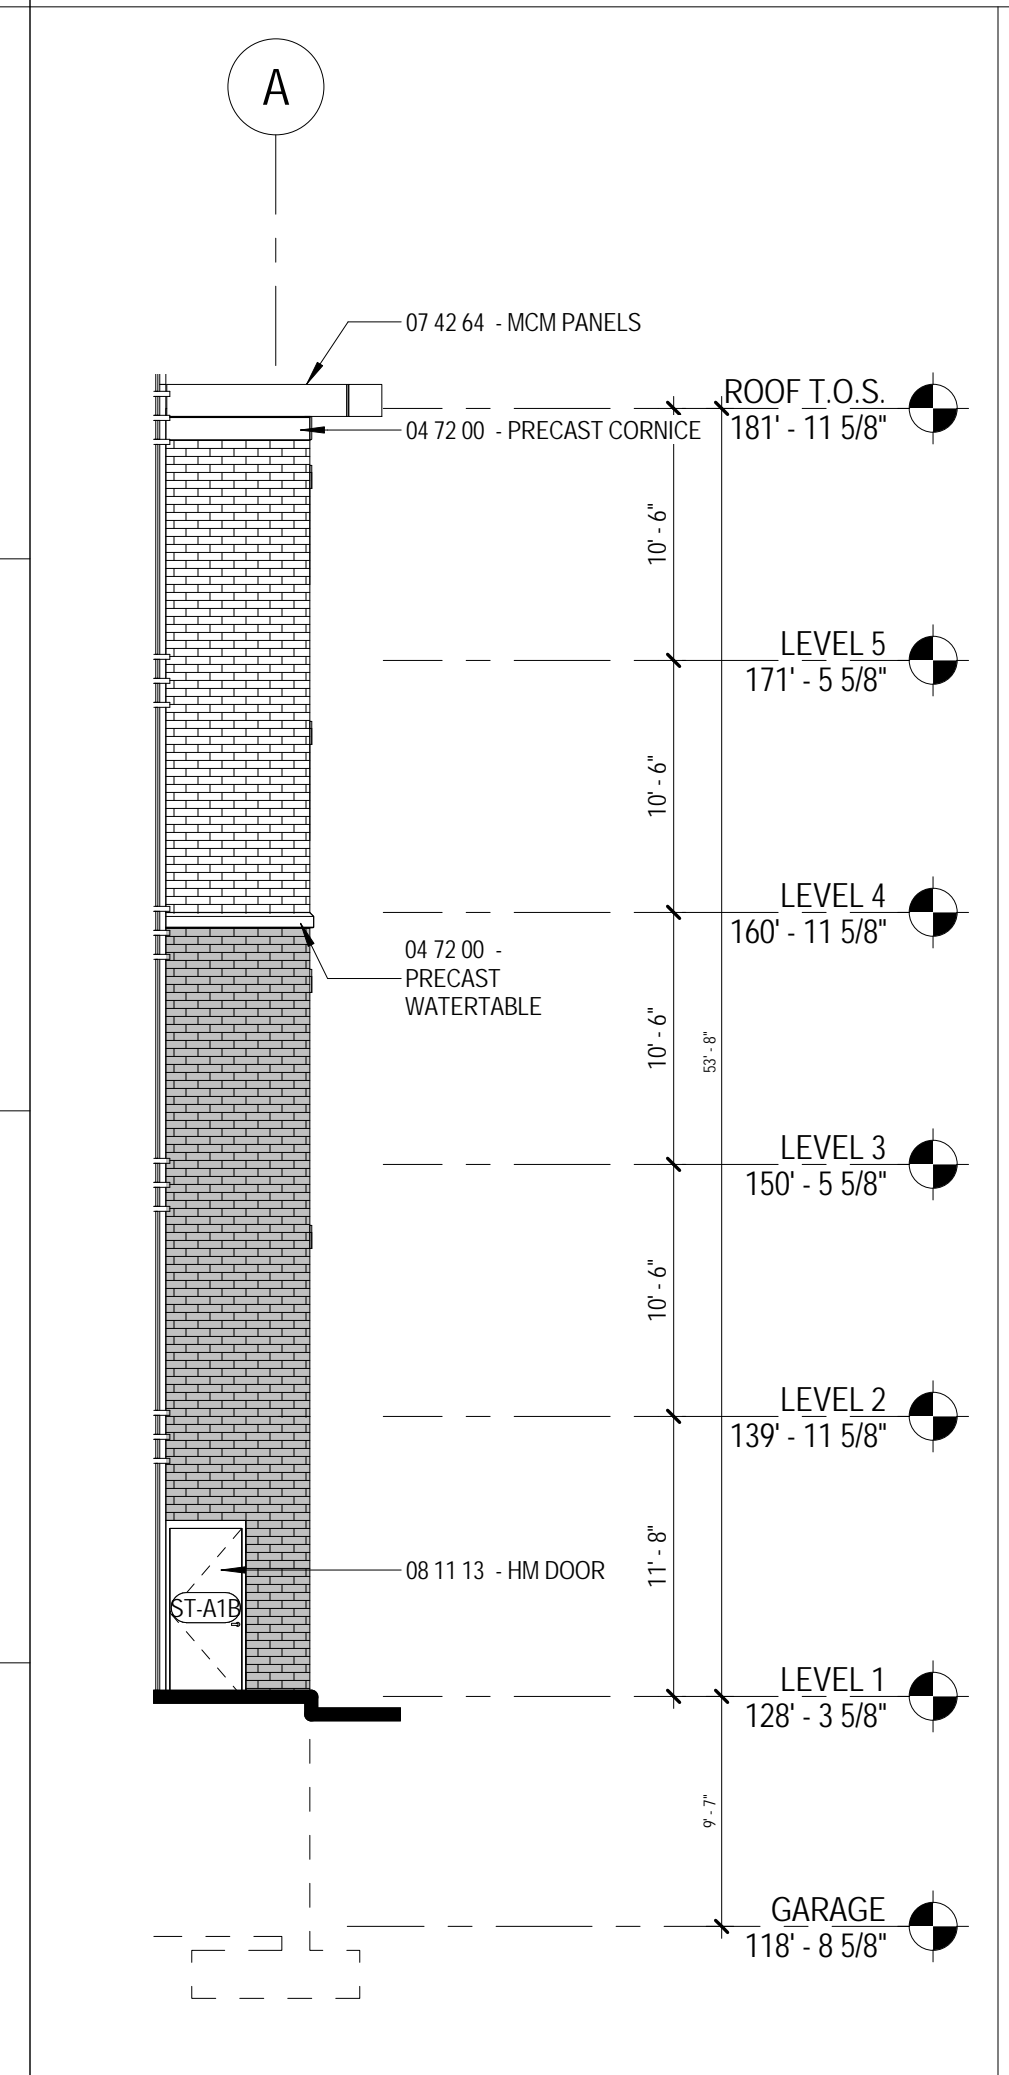


J1 STAIR A EAST ELEVATION
 A2.3 1/8" = 1'-0"

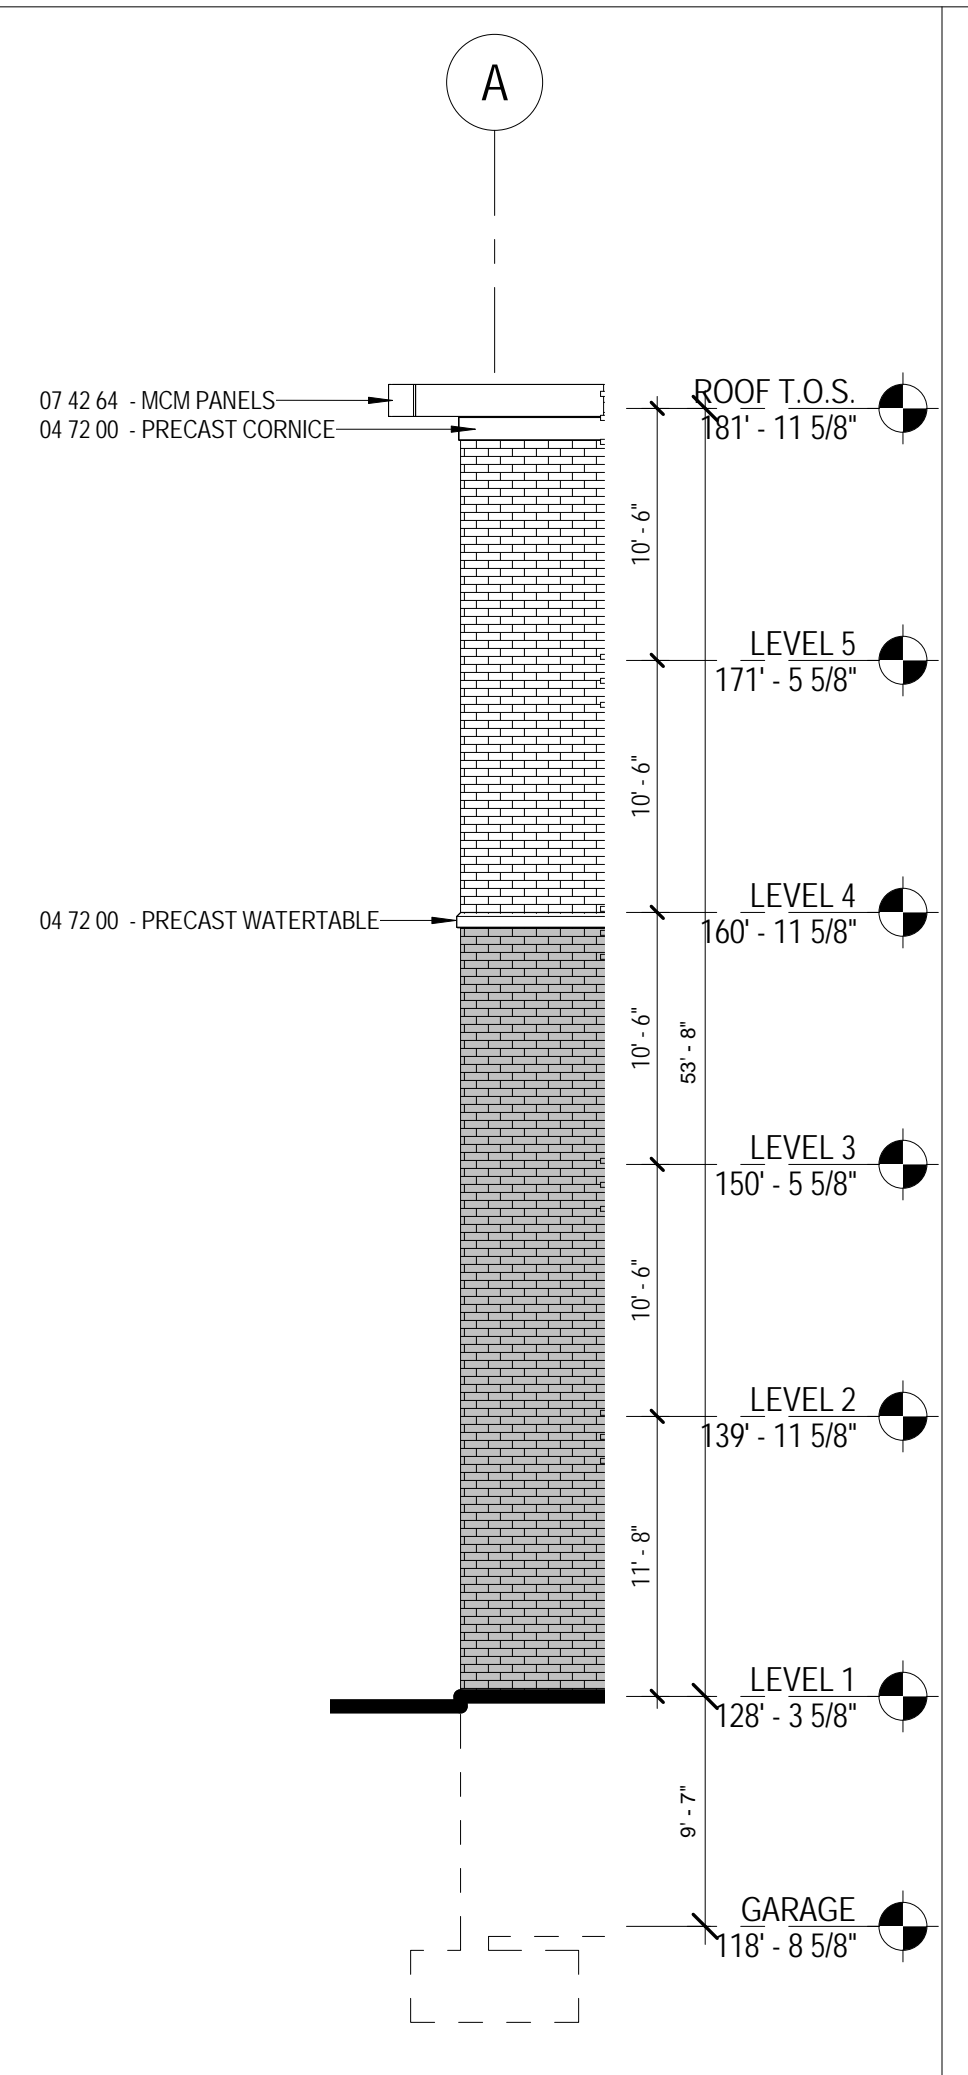


J3 STAIR A WEST ELEVATION
 A2.3 1/8" = 1'-0"

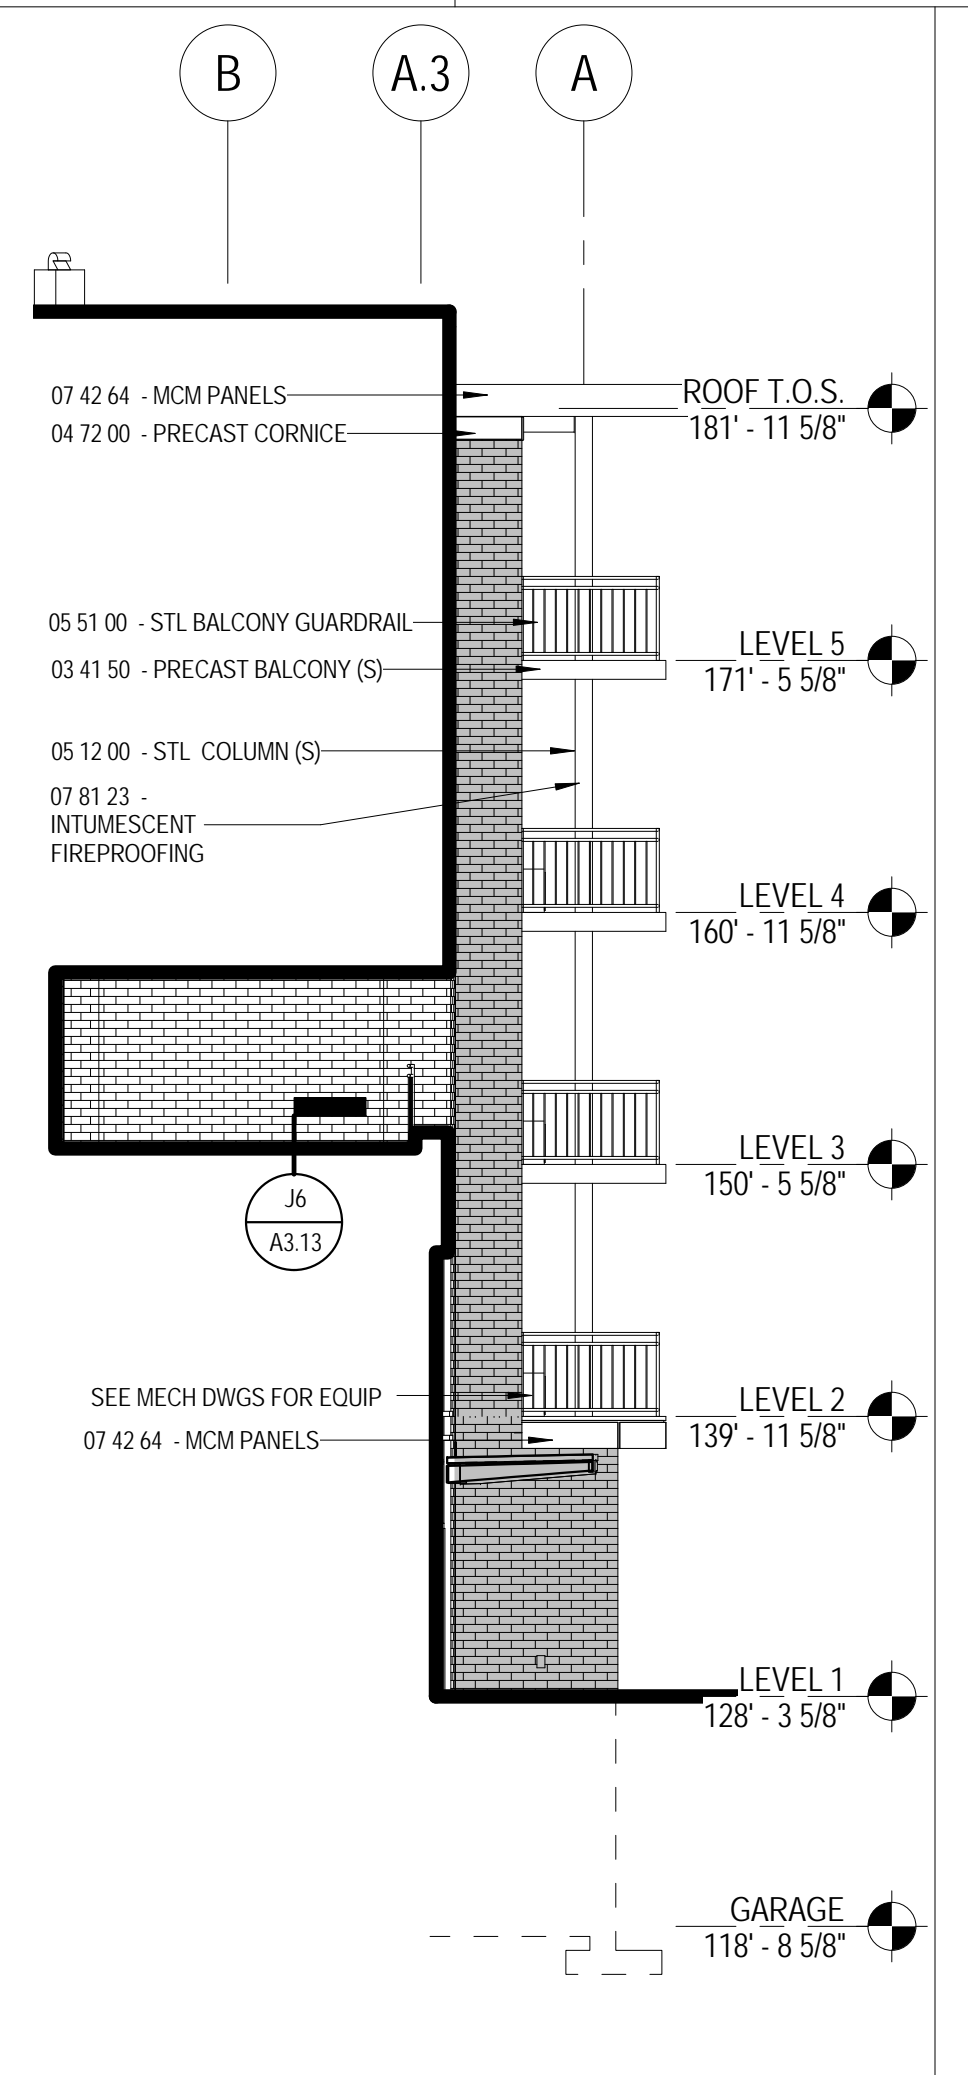


J5 NEW BUILDING - KNUCKLE EAST ELEVATION
 A2.3 1/8" = 1'-0"

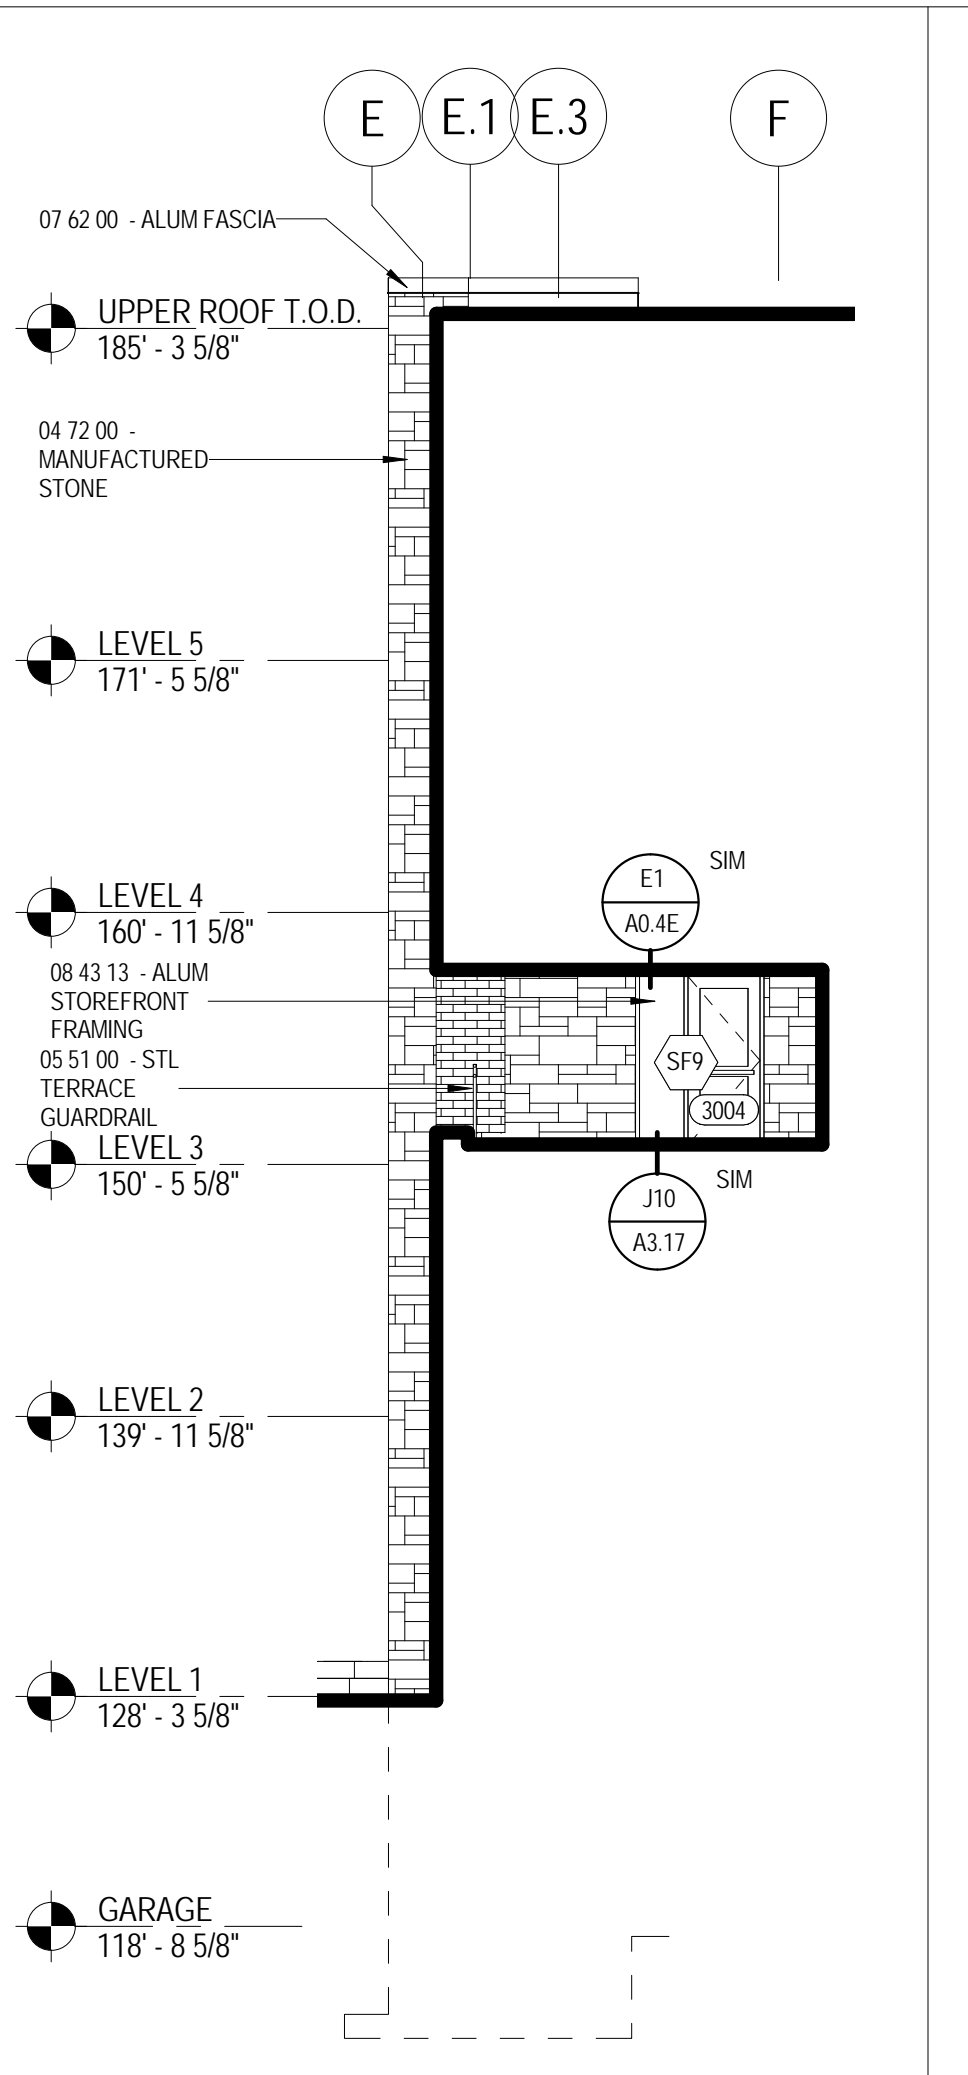

J7 NEW BUILDING - KNUCKLE WEST ELEVATION
 A2.3 1/8" = 1'-0"

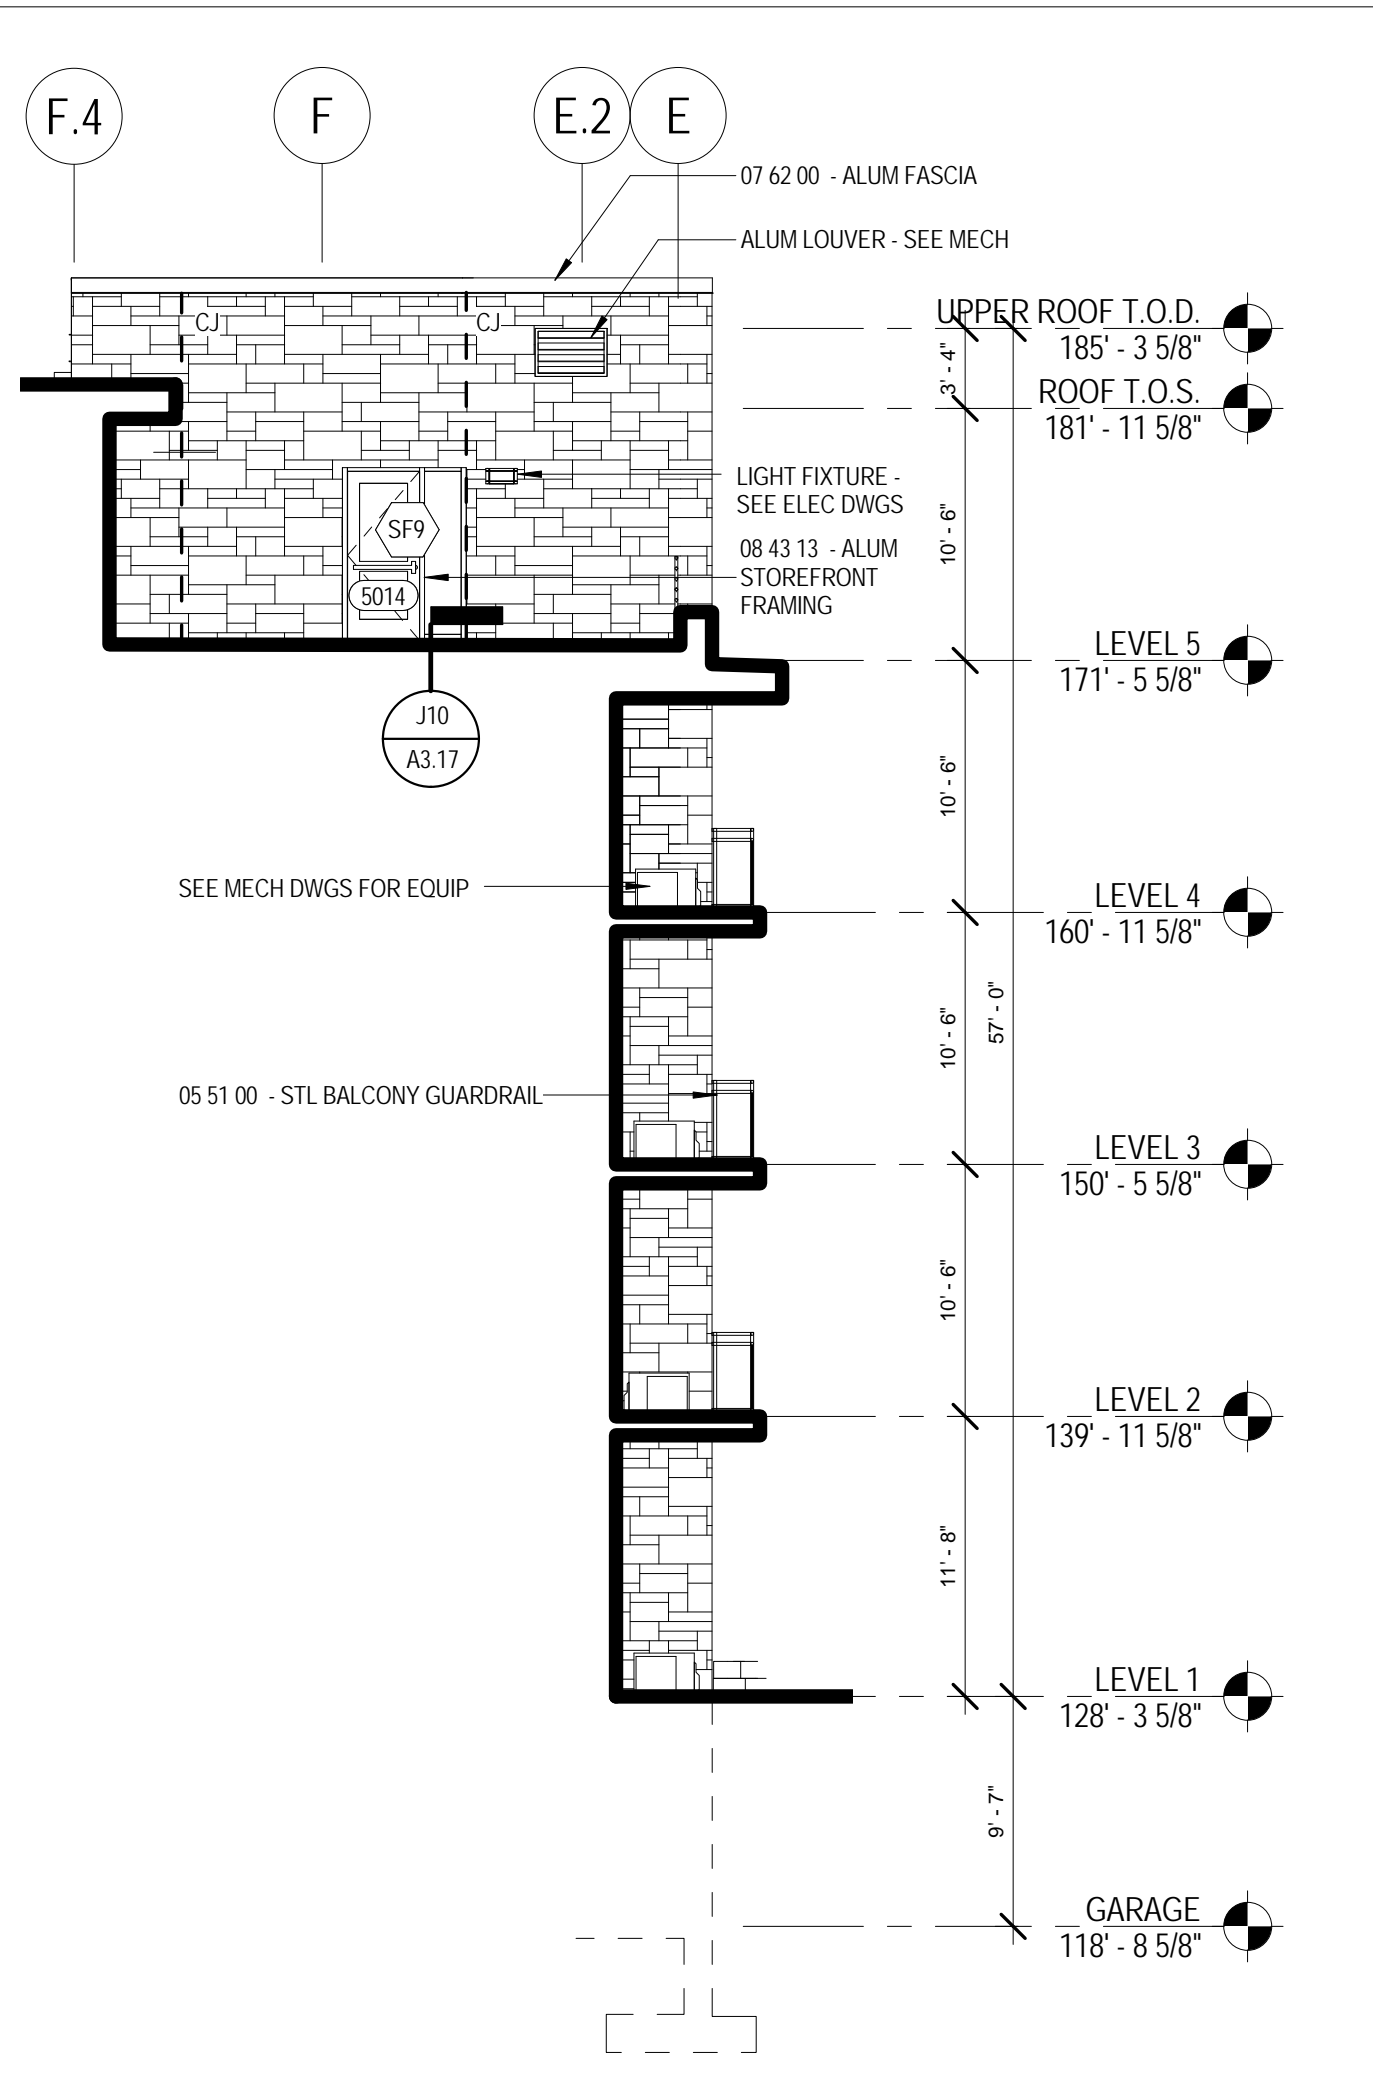

J9 ROOF DECK - EAST ELEVATION
 A2.3 1/8" = 1'-0"

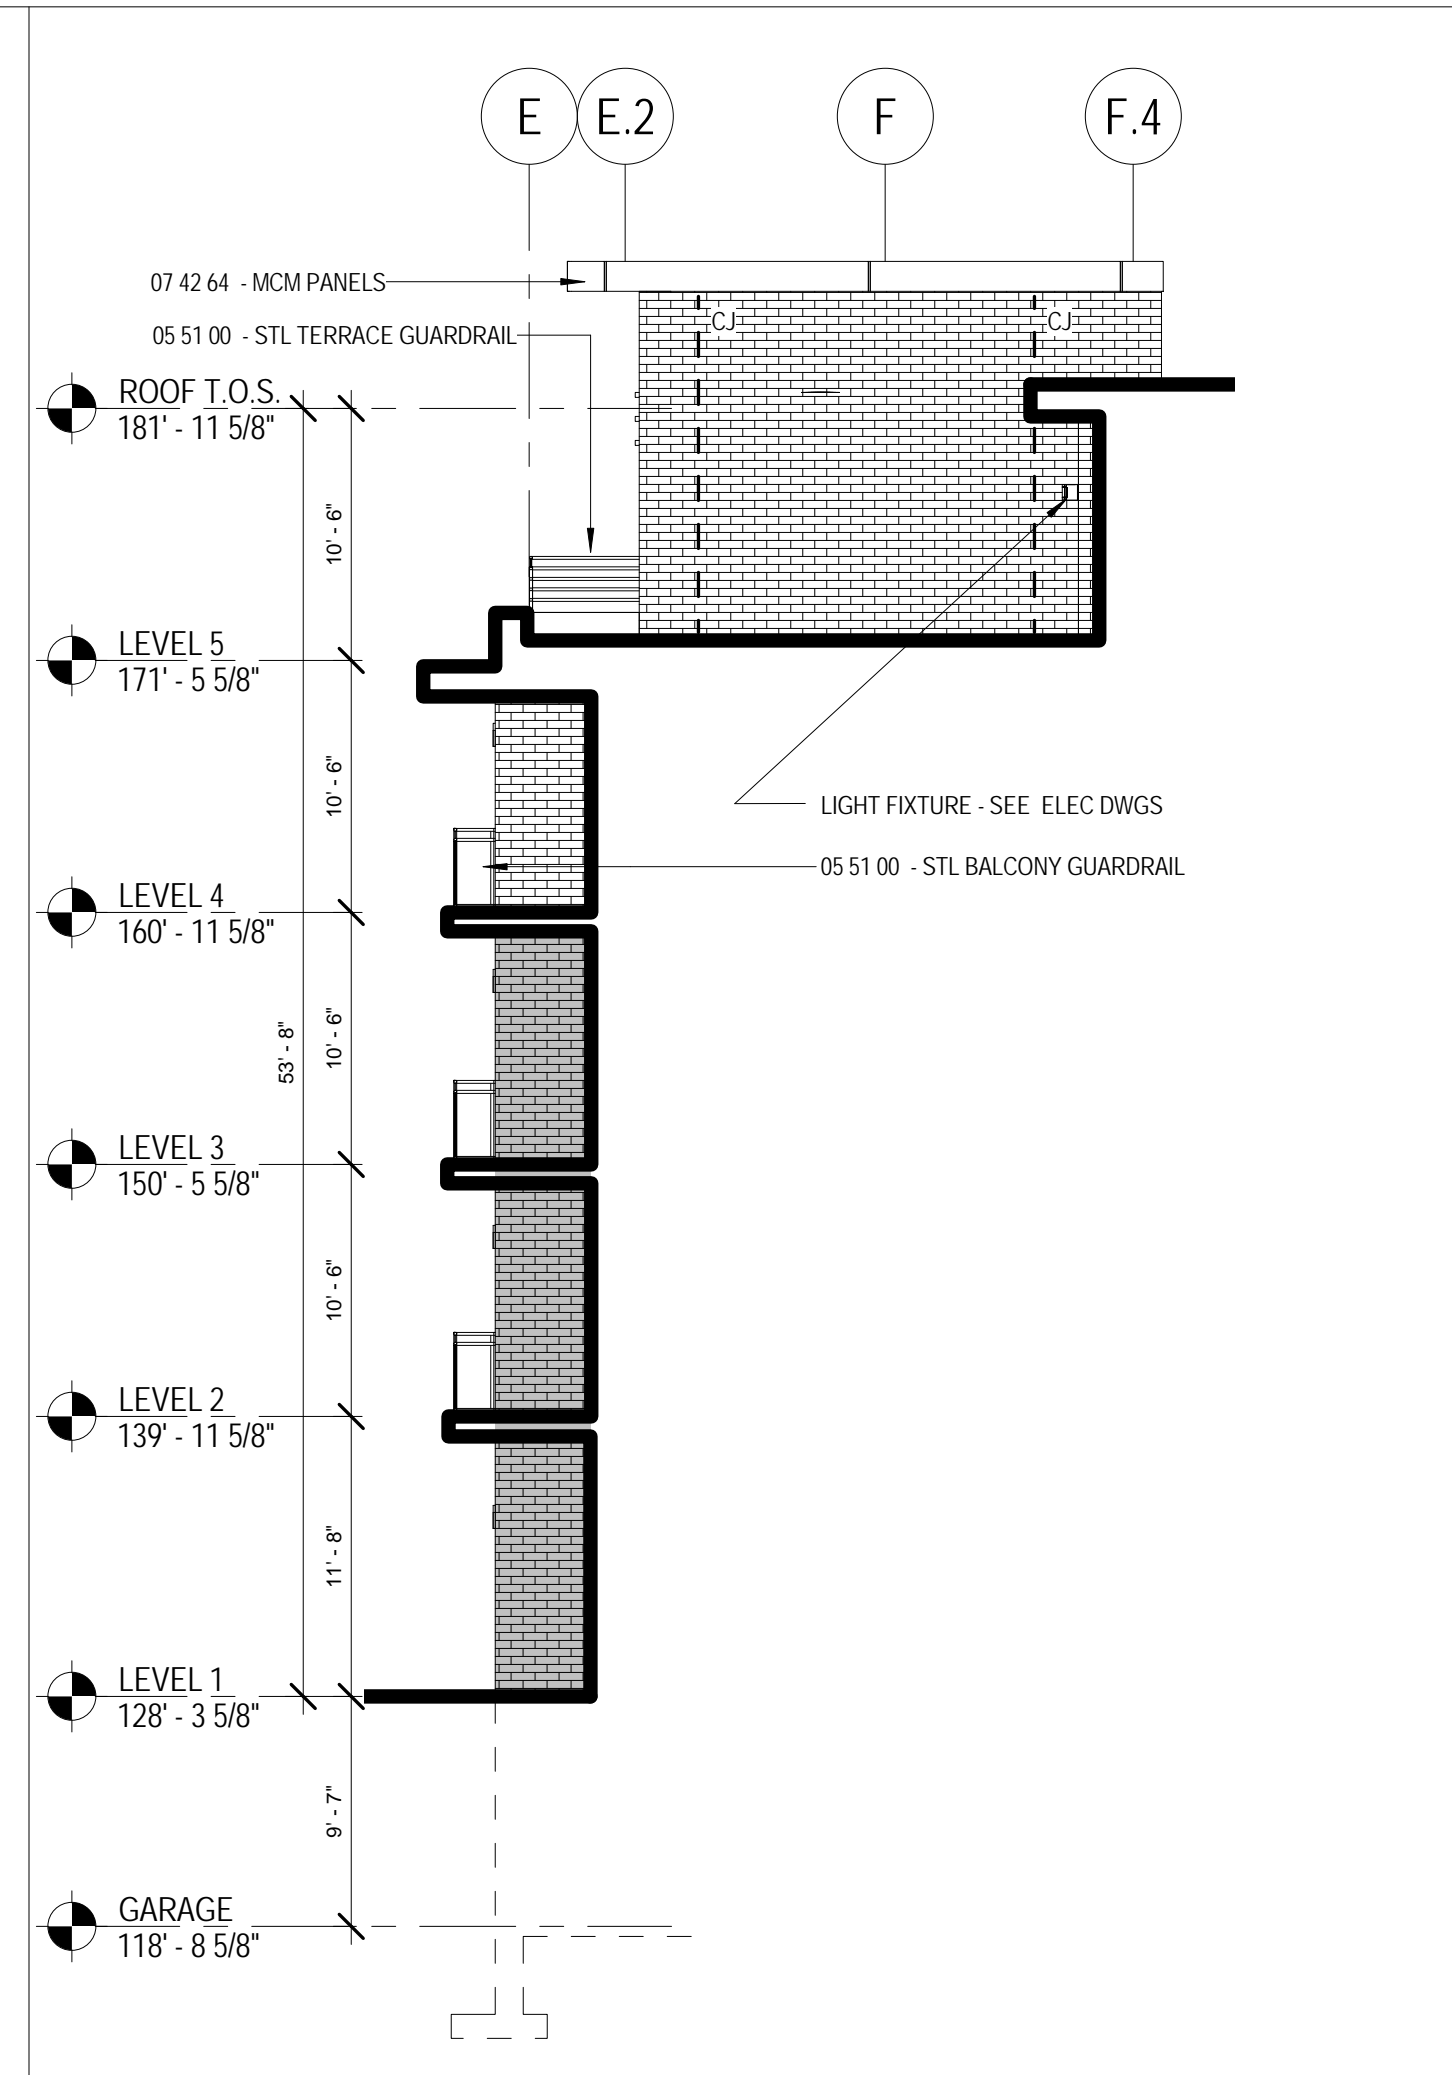


J12 ROOF DECK - WEST ELEVATION
 A2.3 1/8" = 1'-0"

The Park Danforth

RENOVATIONS AND ADDITIONS

777 Stevens Ave
 Portland, ME 04103

NO.	DESCRIPTION	DATE

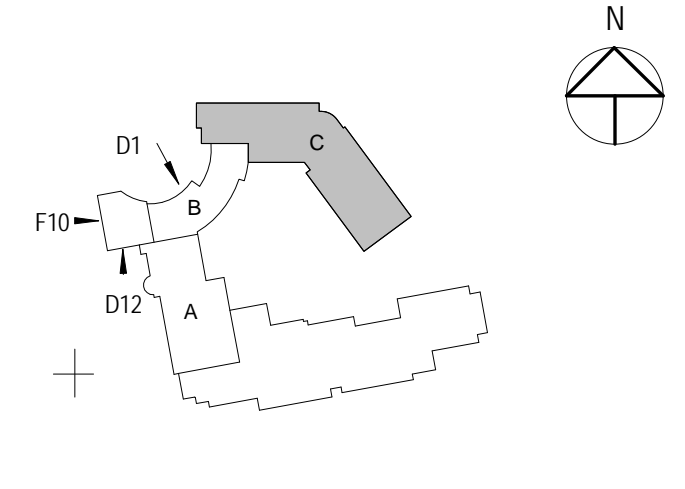

CONTENT:
 EXTERIOR ELEVATIONS

PROJECT INFORMATION:
 DRAWN BY: SMT
 PROJECT NO: 13-059-00
 DATE: 06/05/2015
 REVISED: 10/16/2015
 SCALE: As Indicated

A2.3

CONFORMANCE SET
 COPYRIGHT © 2015 BY LAVALLEE|BRENSINGER PROFESSIONAL ASSOCIATION. ALL RIGHTS RESERVED. NO REPRODUCTION WITHOUT PERMISSION.

T:\012015\24834\FM C:\Projects\13-059-00_The Park Danforth_R15_10-08-2015_Scullin.mxd