




D1 FOUNDATION DETAIL
A3.14 3" = 1'-0"

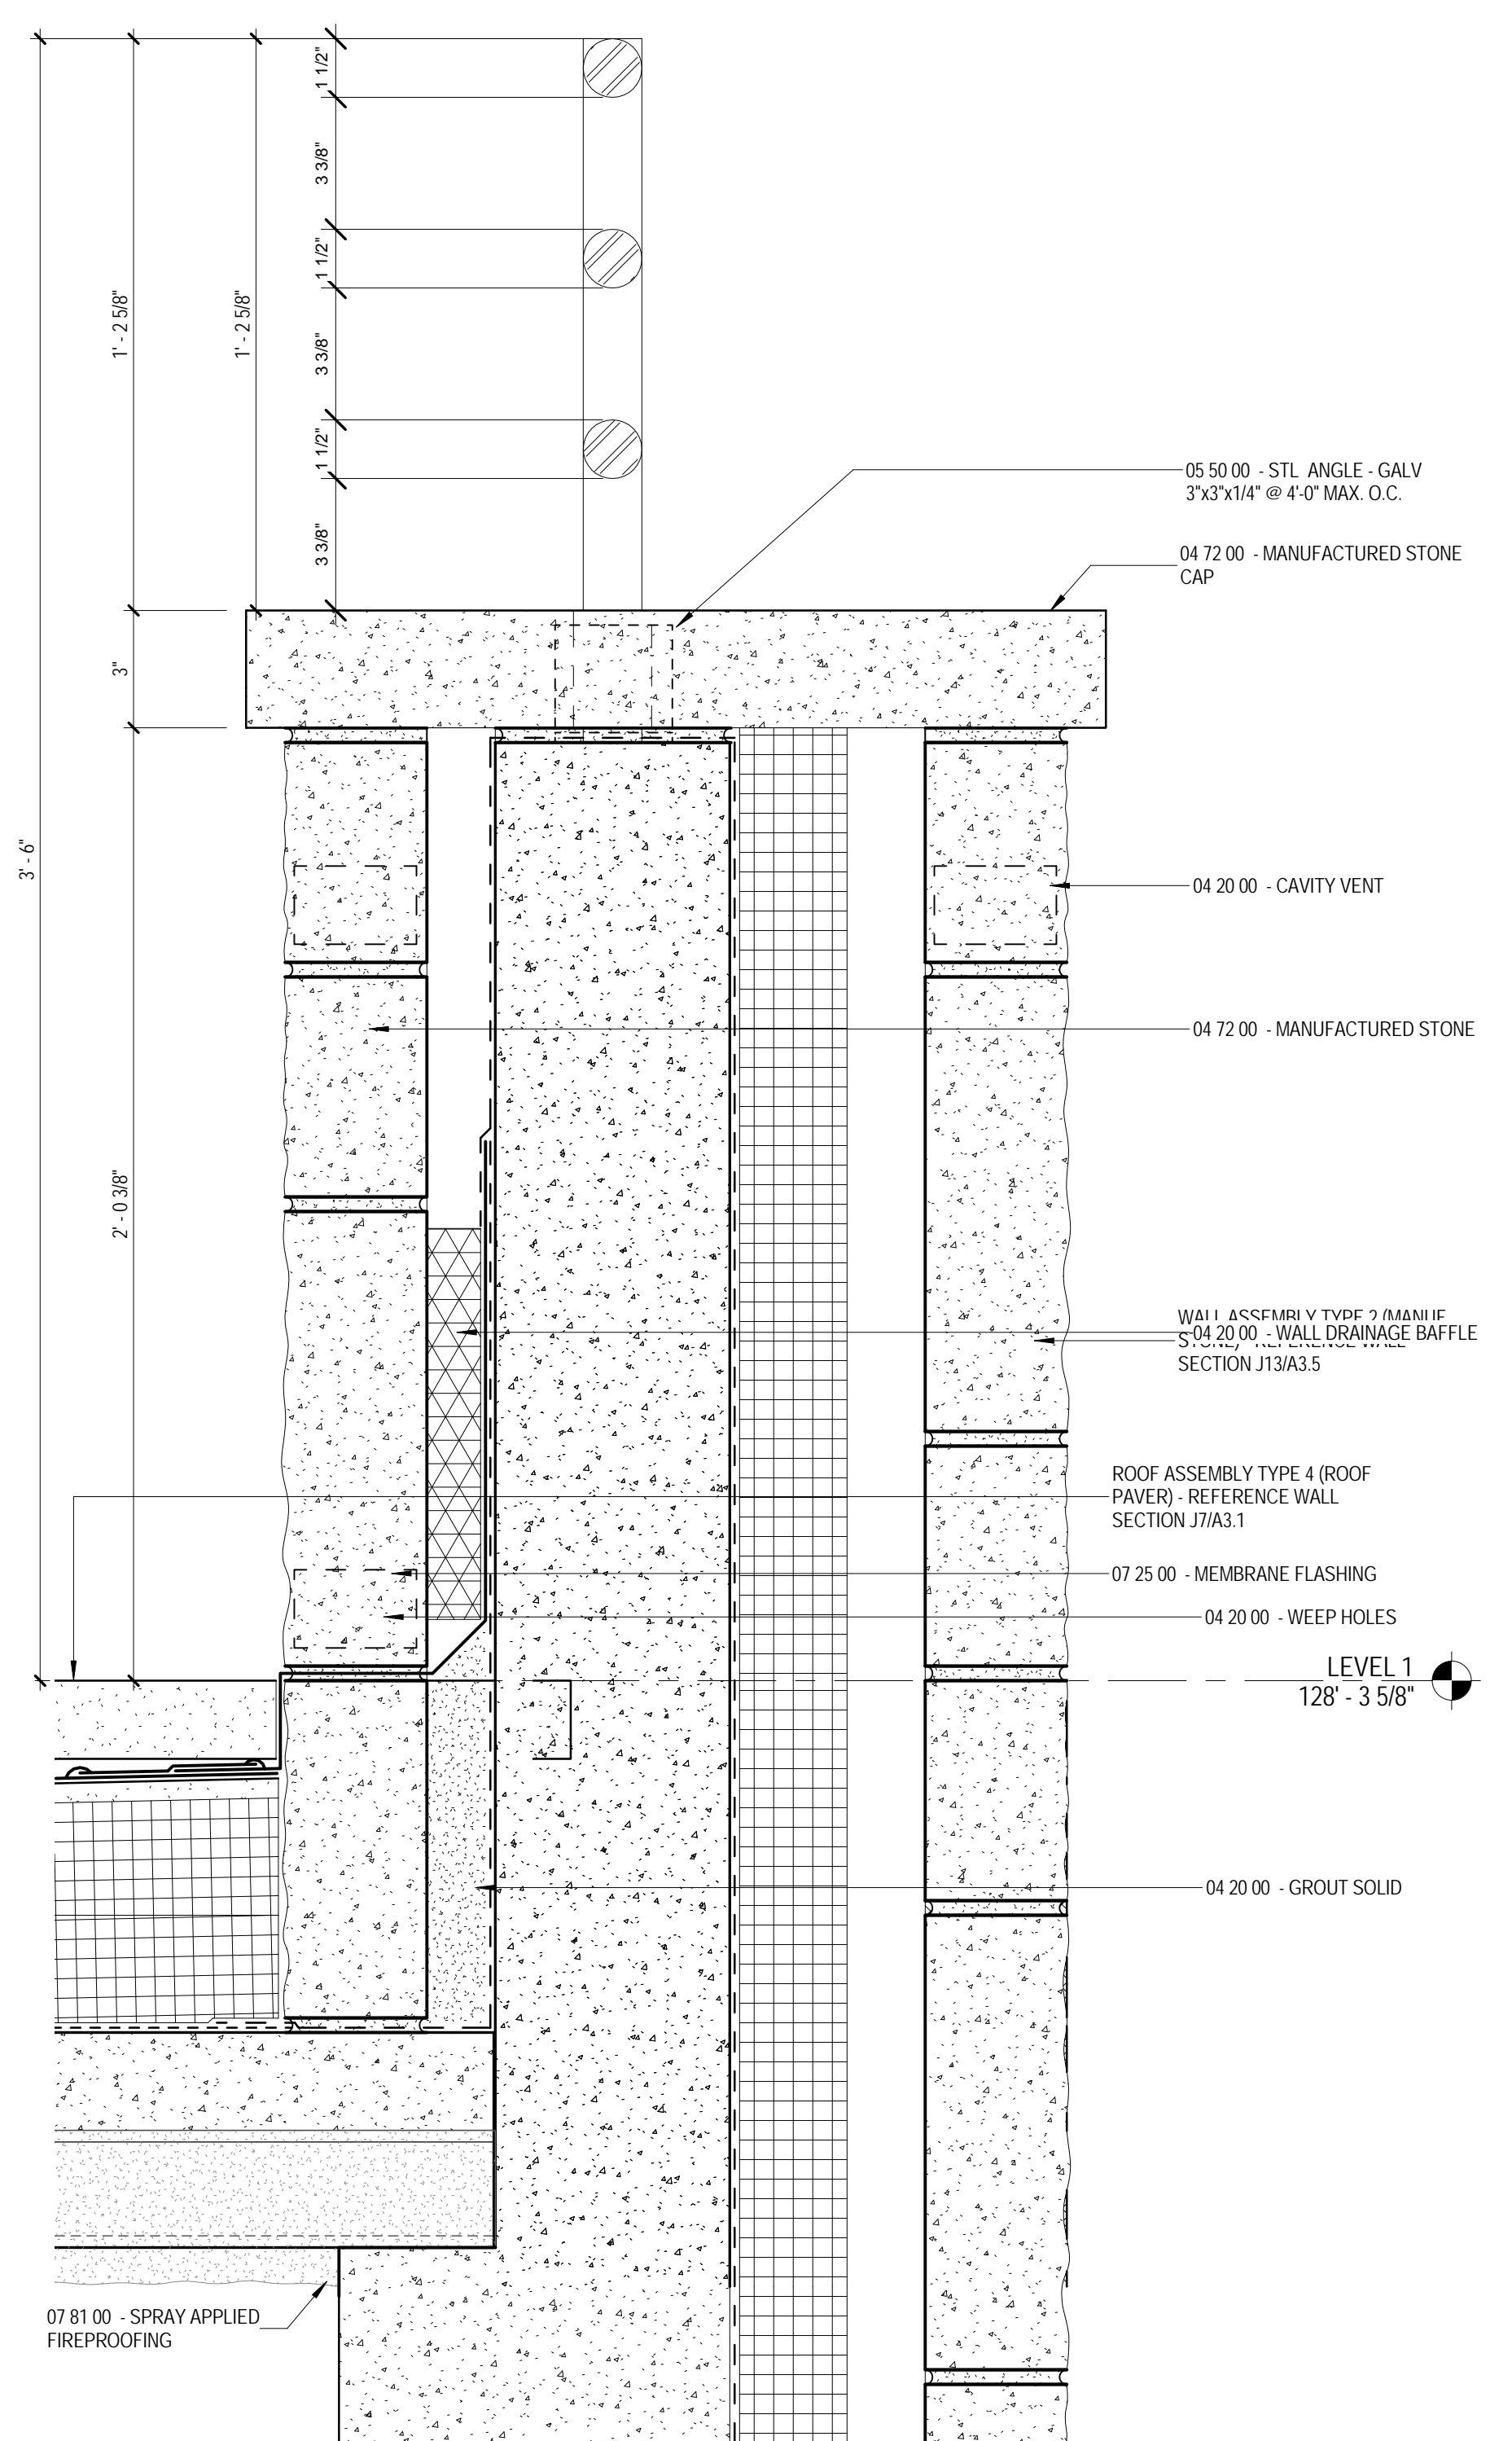


F6 DETAIL AT TERRACE WALL/TERRACE OVER ELECTRICAL ROOM
A3.14 3" = 1'-0"

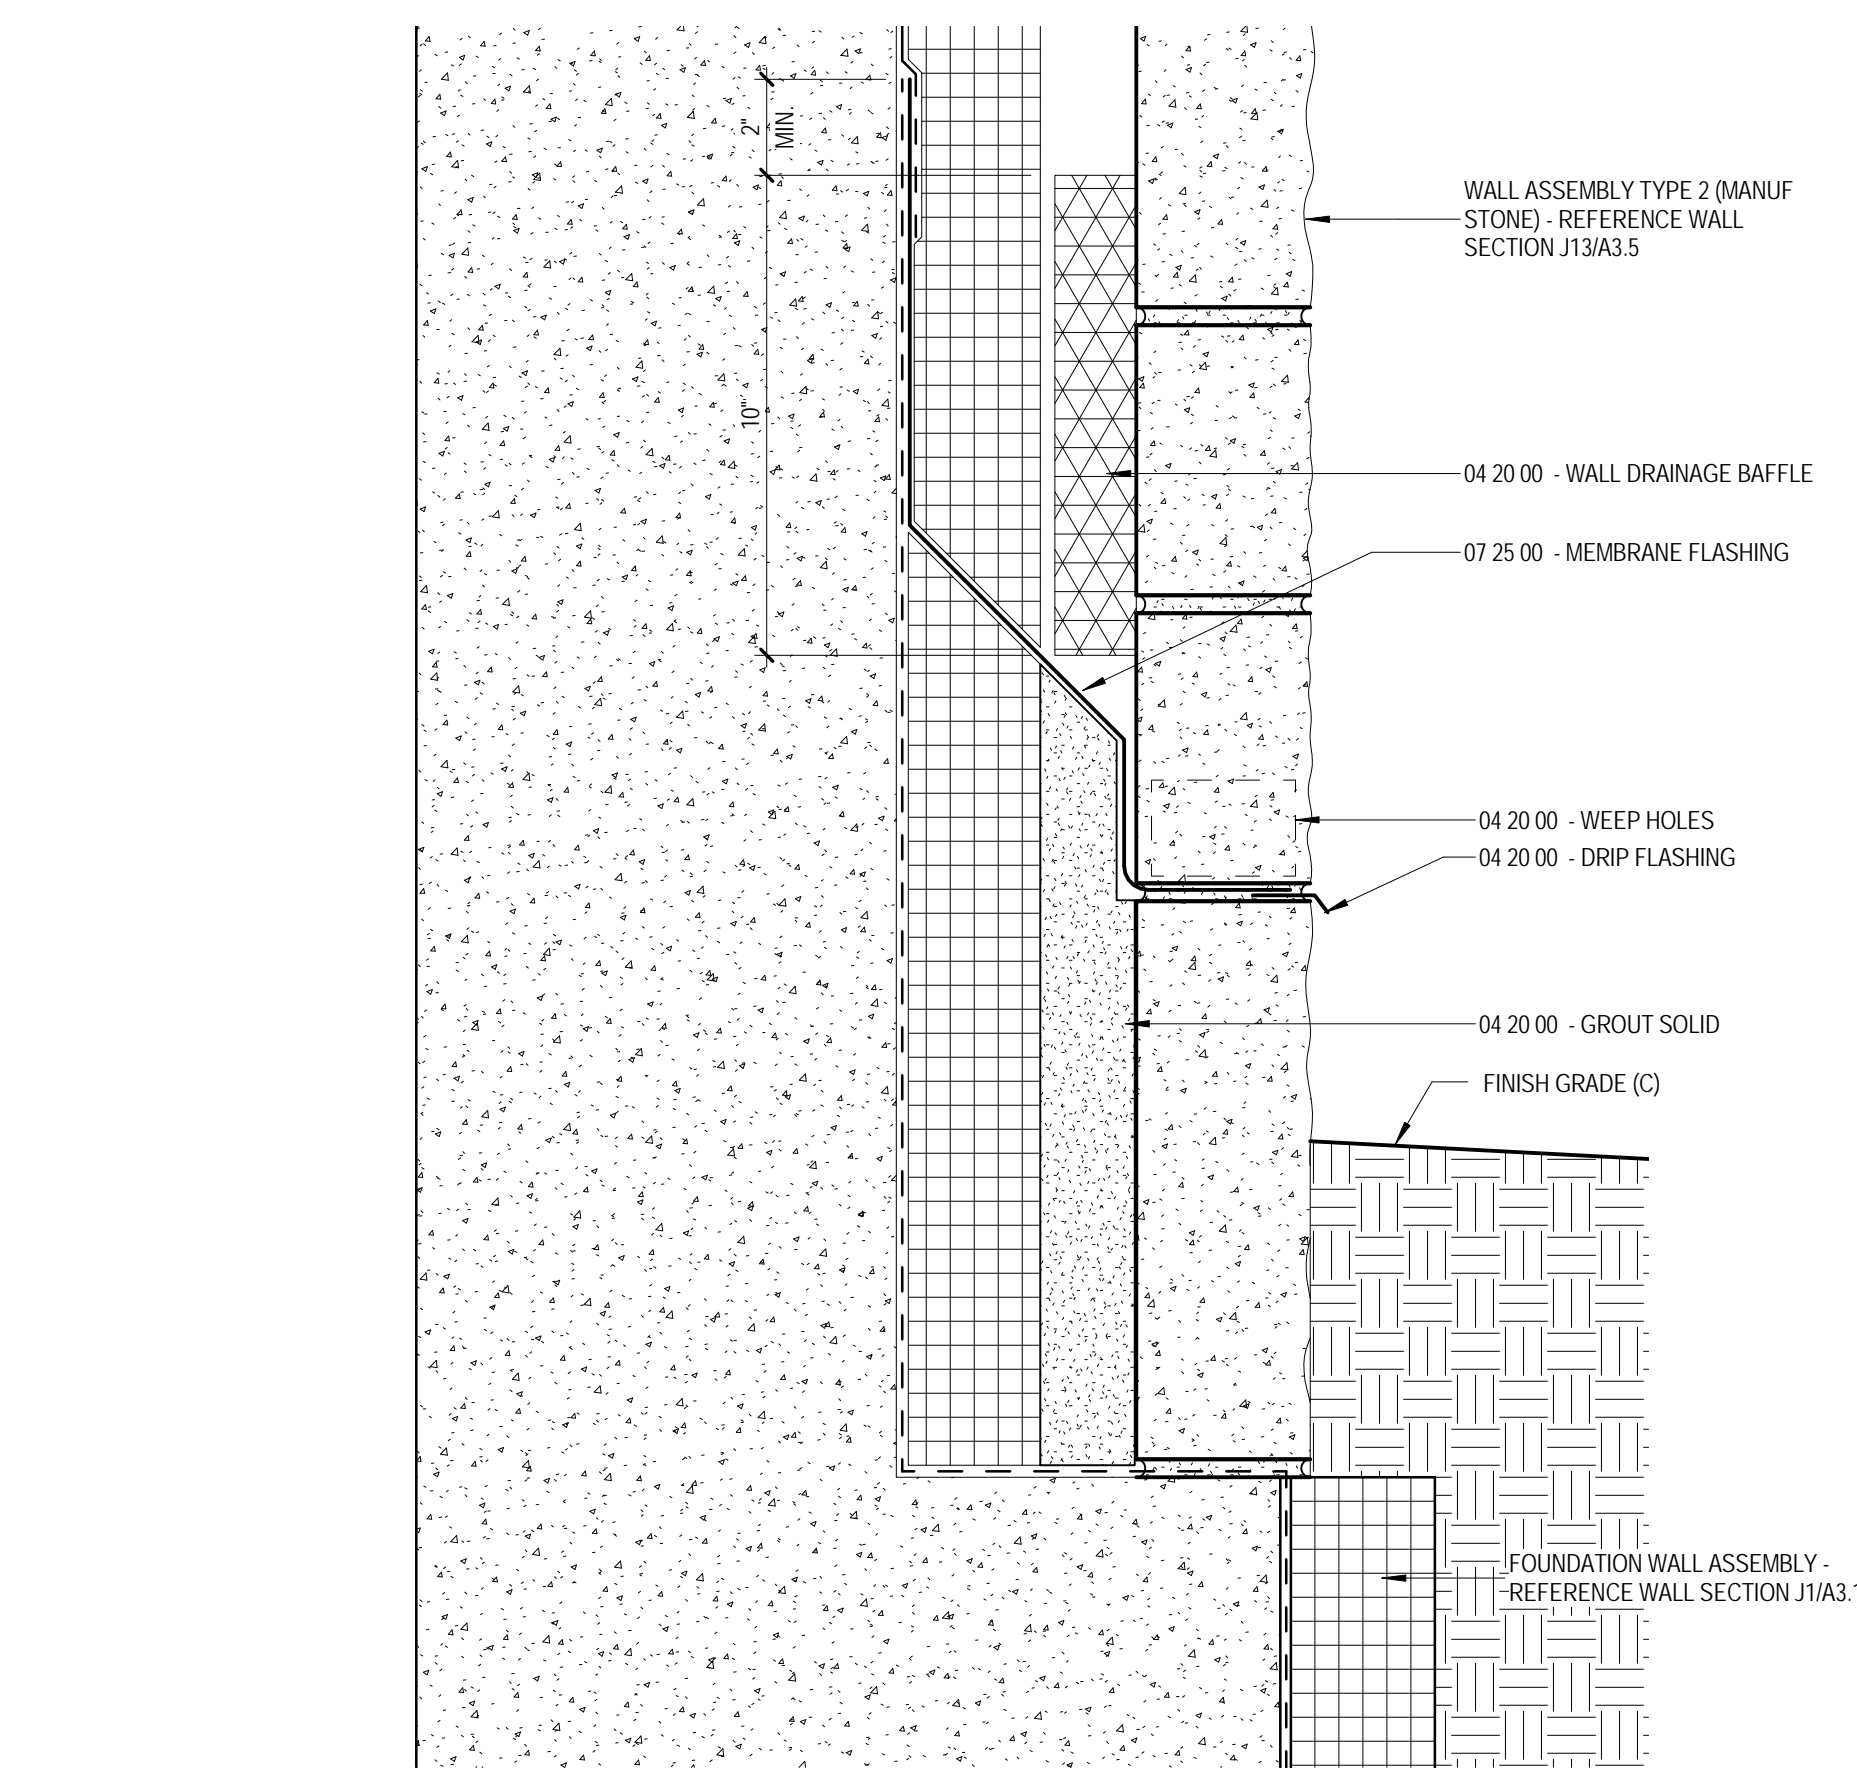

J6 DETAIL AT TERRACE WALL/TERRACE OVER ELECTRICAL ROOM
A3.14 3" = 1'-0"

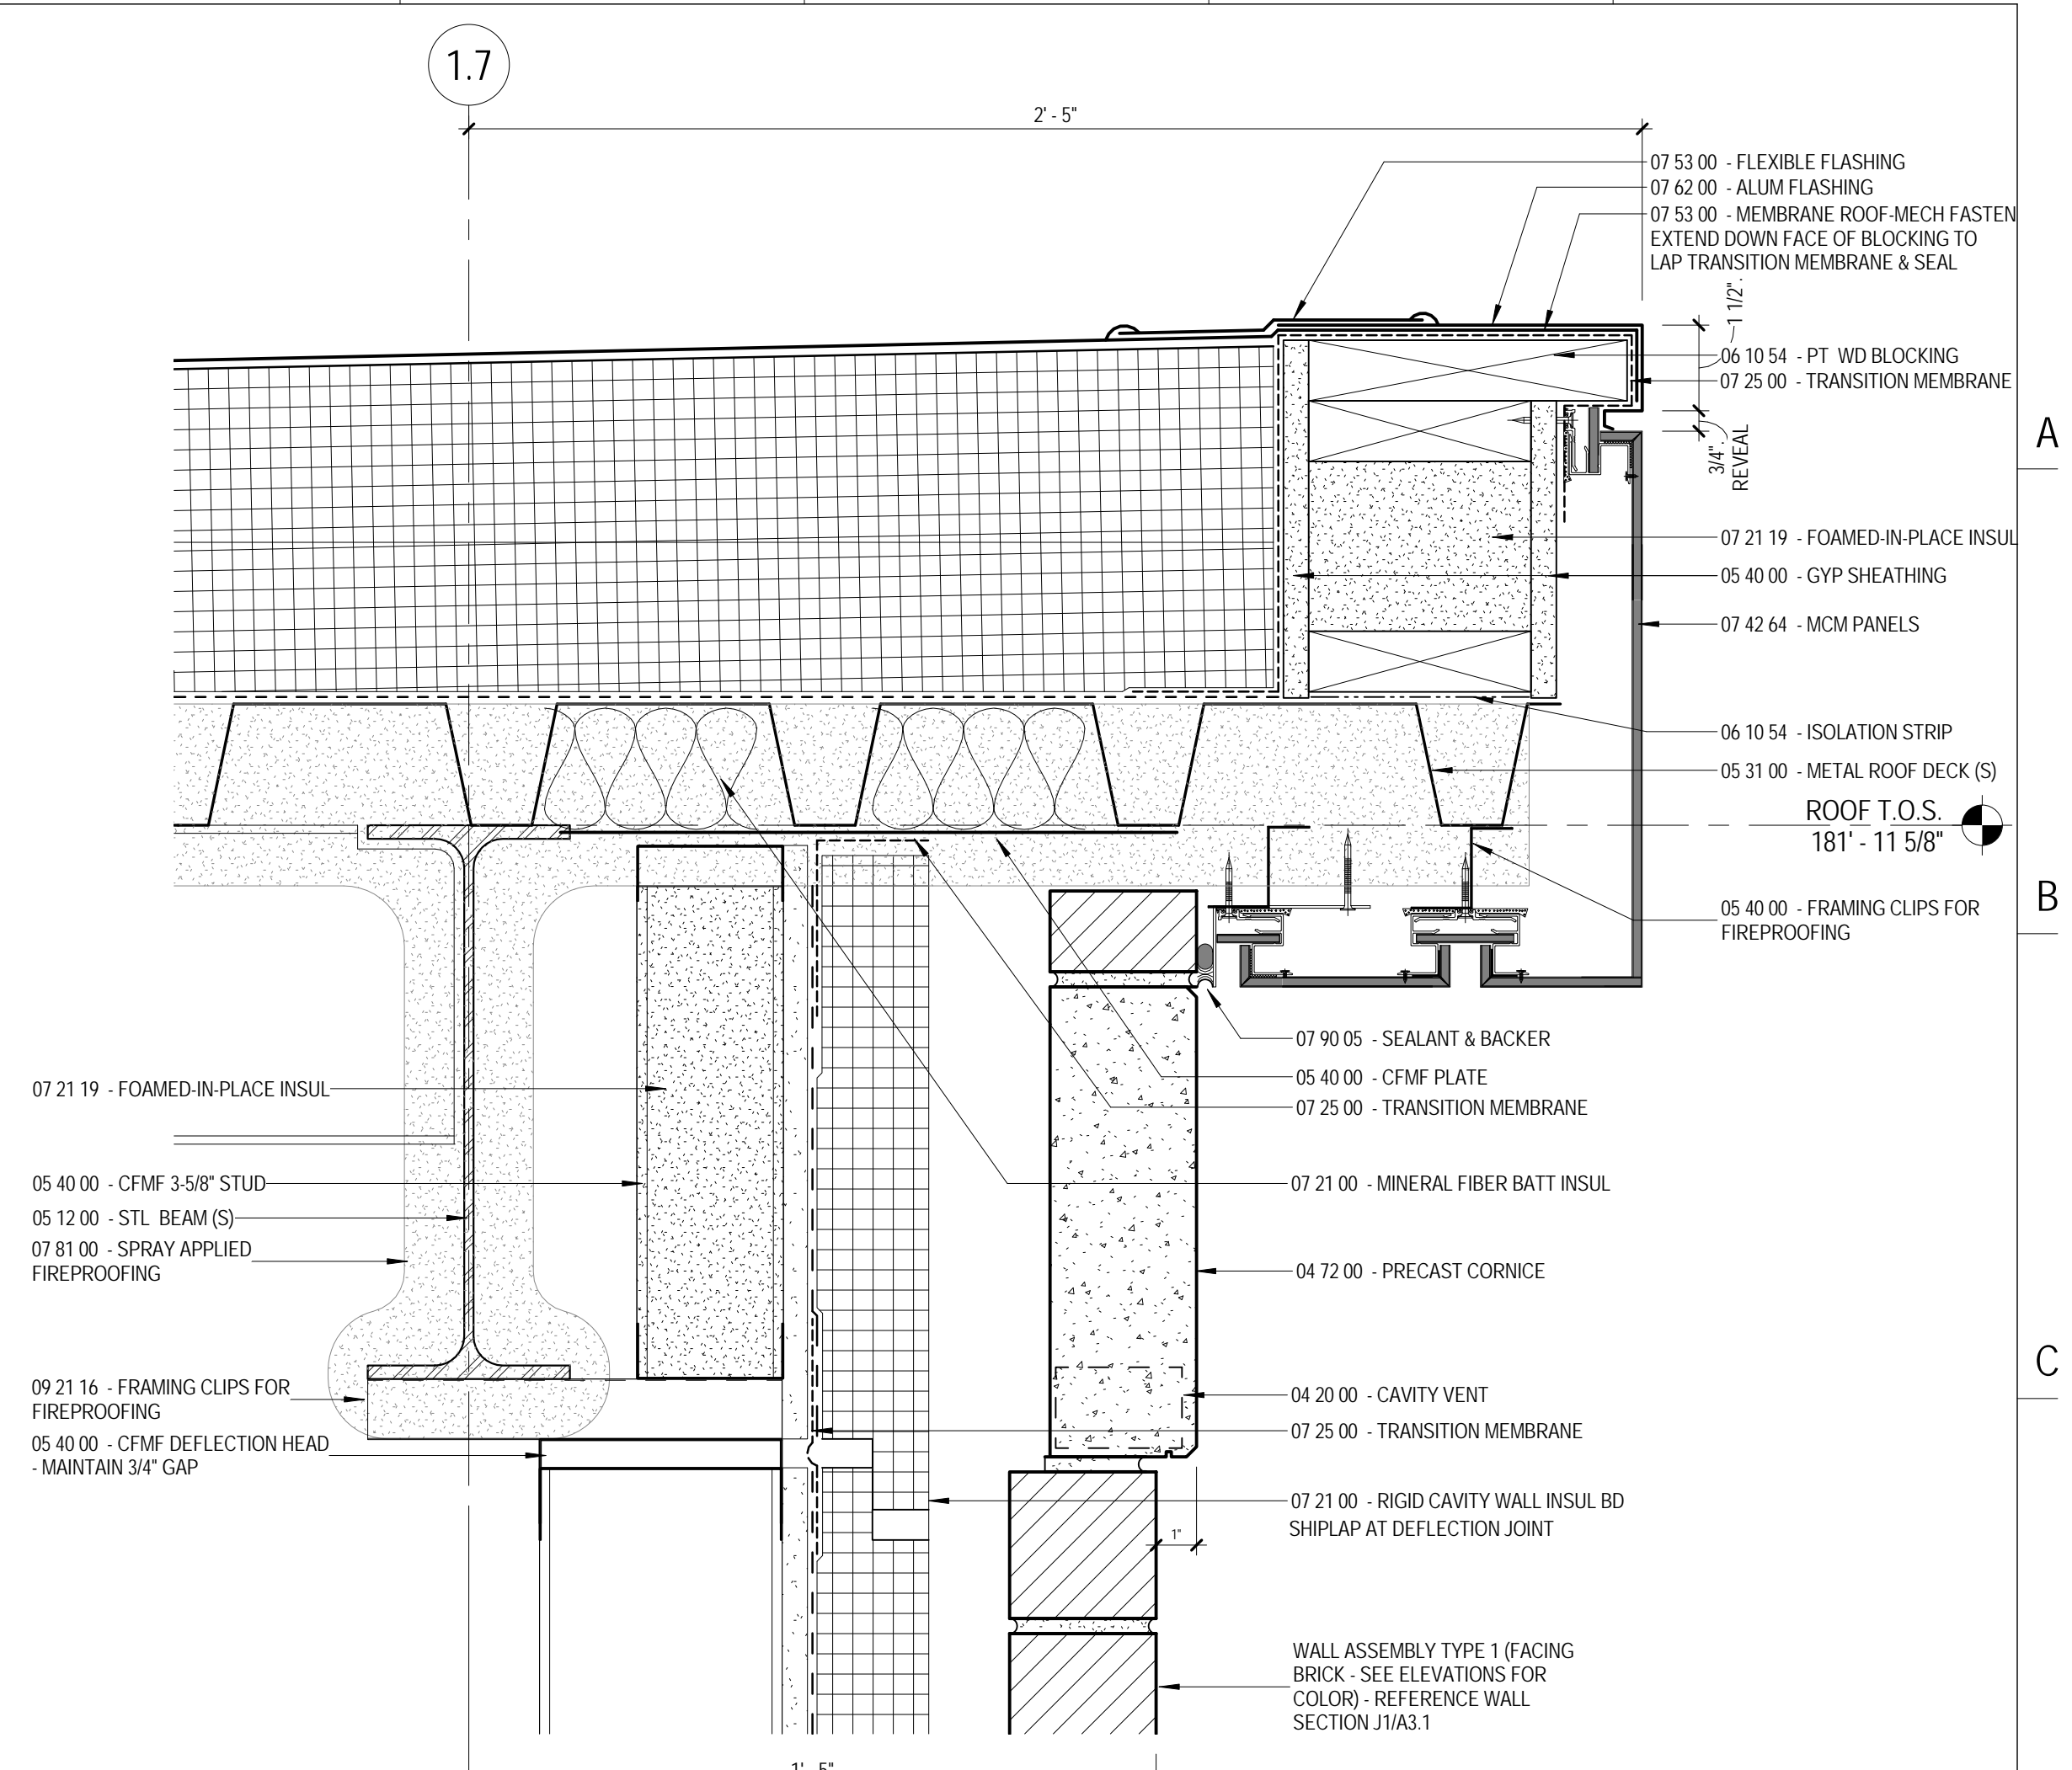

D10 EXTERIOR WALL AT ROOF
A3.14 3" = 1'-0"

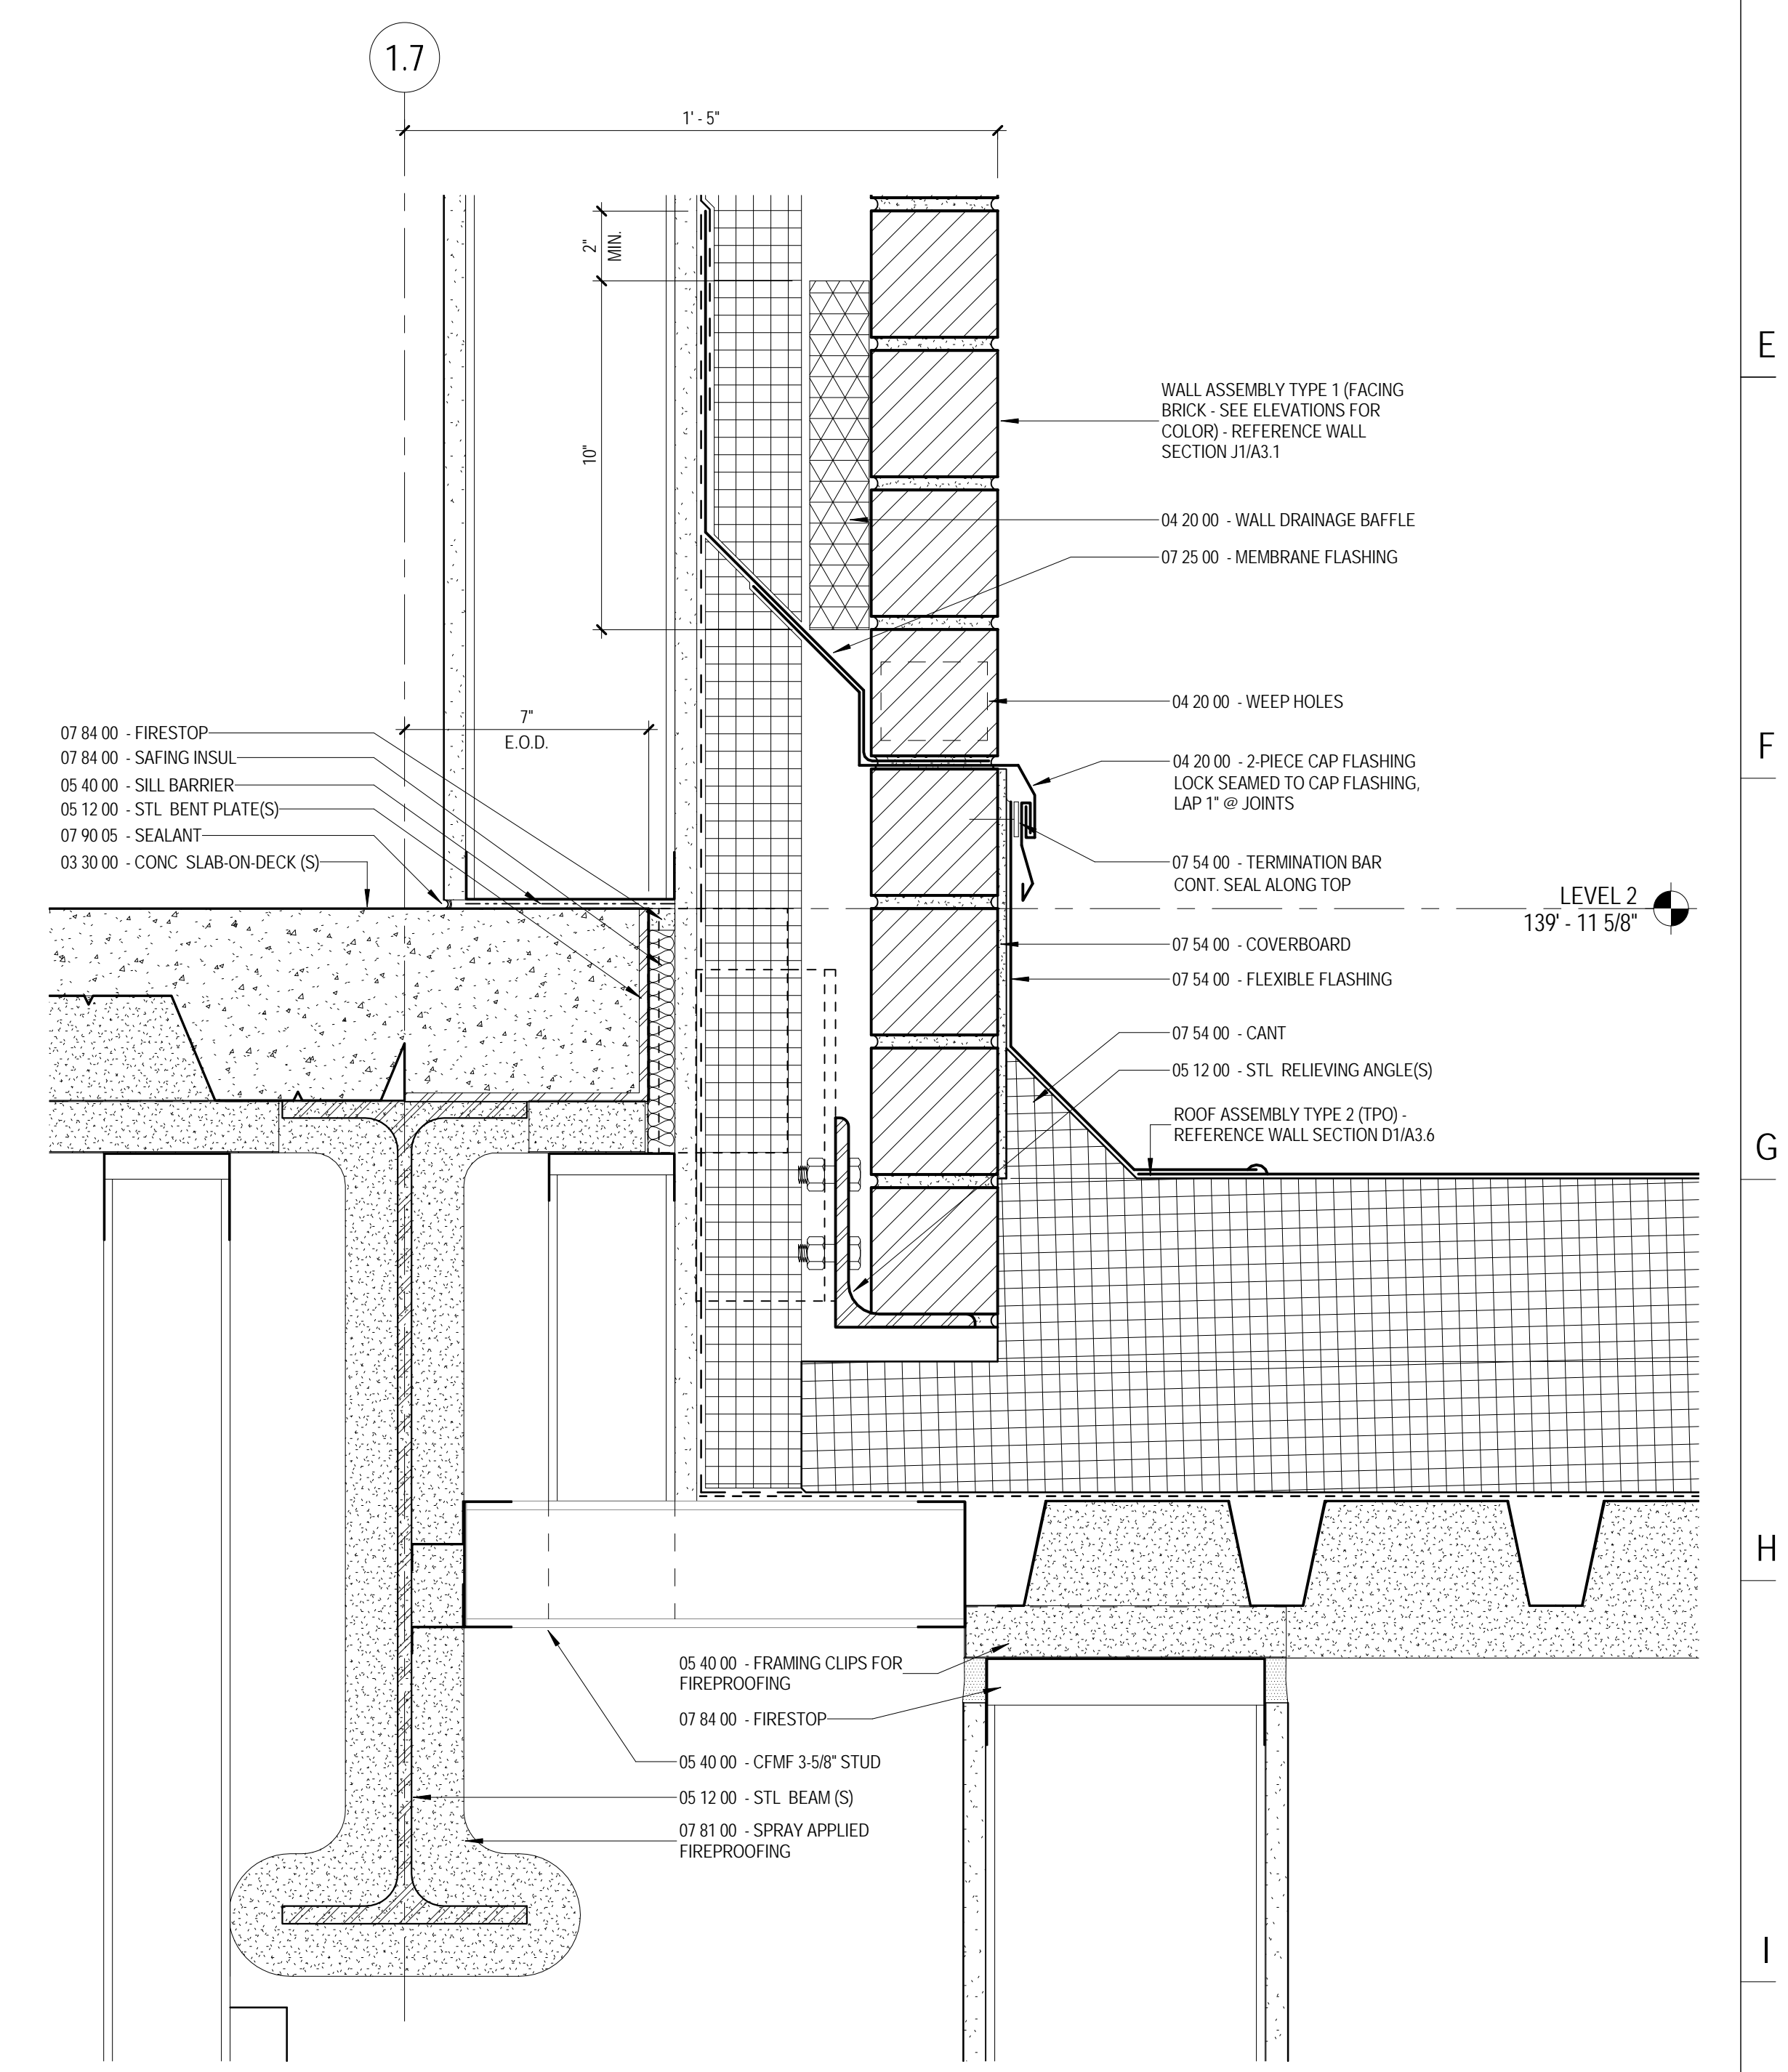

J10 EXTERIOR WALL AT CONNECTOR ROOF
A3.14 3" = 1'-0"

Grid lines A through J and 1 through 14.

The Park Danforth

RENOVATIONS AND ADDITIONS

777 Stevens Ave
Portland, ME 04103

NO.	DESCRIPTION	DATE

CONTENT: WALL SECTION DETAILS	
DRAWN BY:	RH
PROJECT NO:	13-059-00
DATE:	06/05/2015
REVISED:	10/16/2015
SCALE:	3" = 1'-0"
A3.14	
Project Phase CONFORMANCE SET	
COPYRIGHT © 2015 BY LAVALLEE BRENSINGER PROFESSIONAL ASSOCIATION. ALL RIGHTS RESERVED. NO REPRODUCTION WITHOUT PERMISSION.	