




**C1** TYPICAL CURTAIN WALL AT ROOF EDGE  
 A3.15 3" = 1'-0"

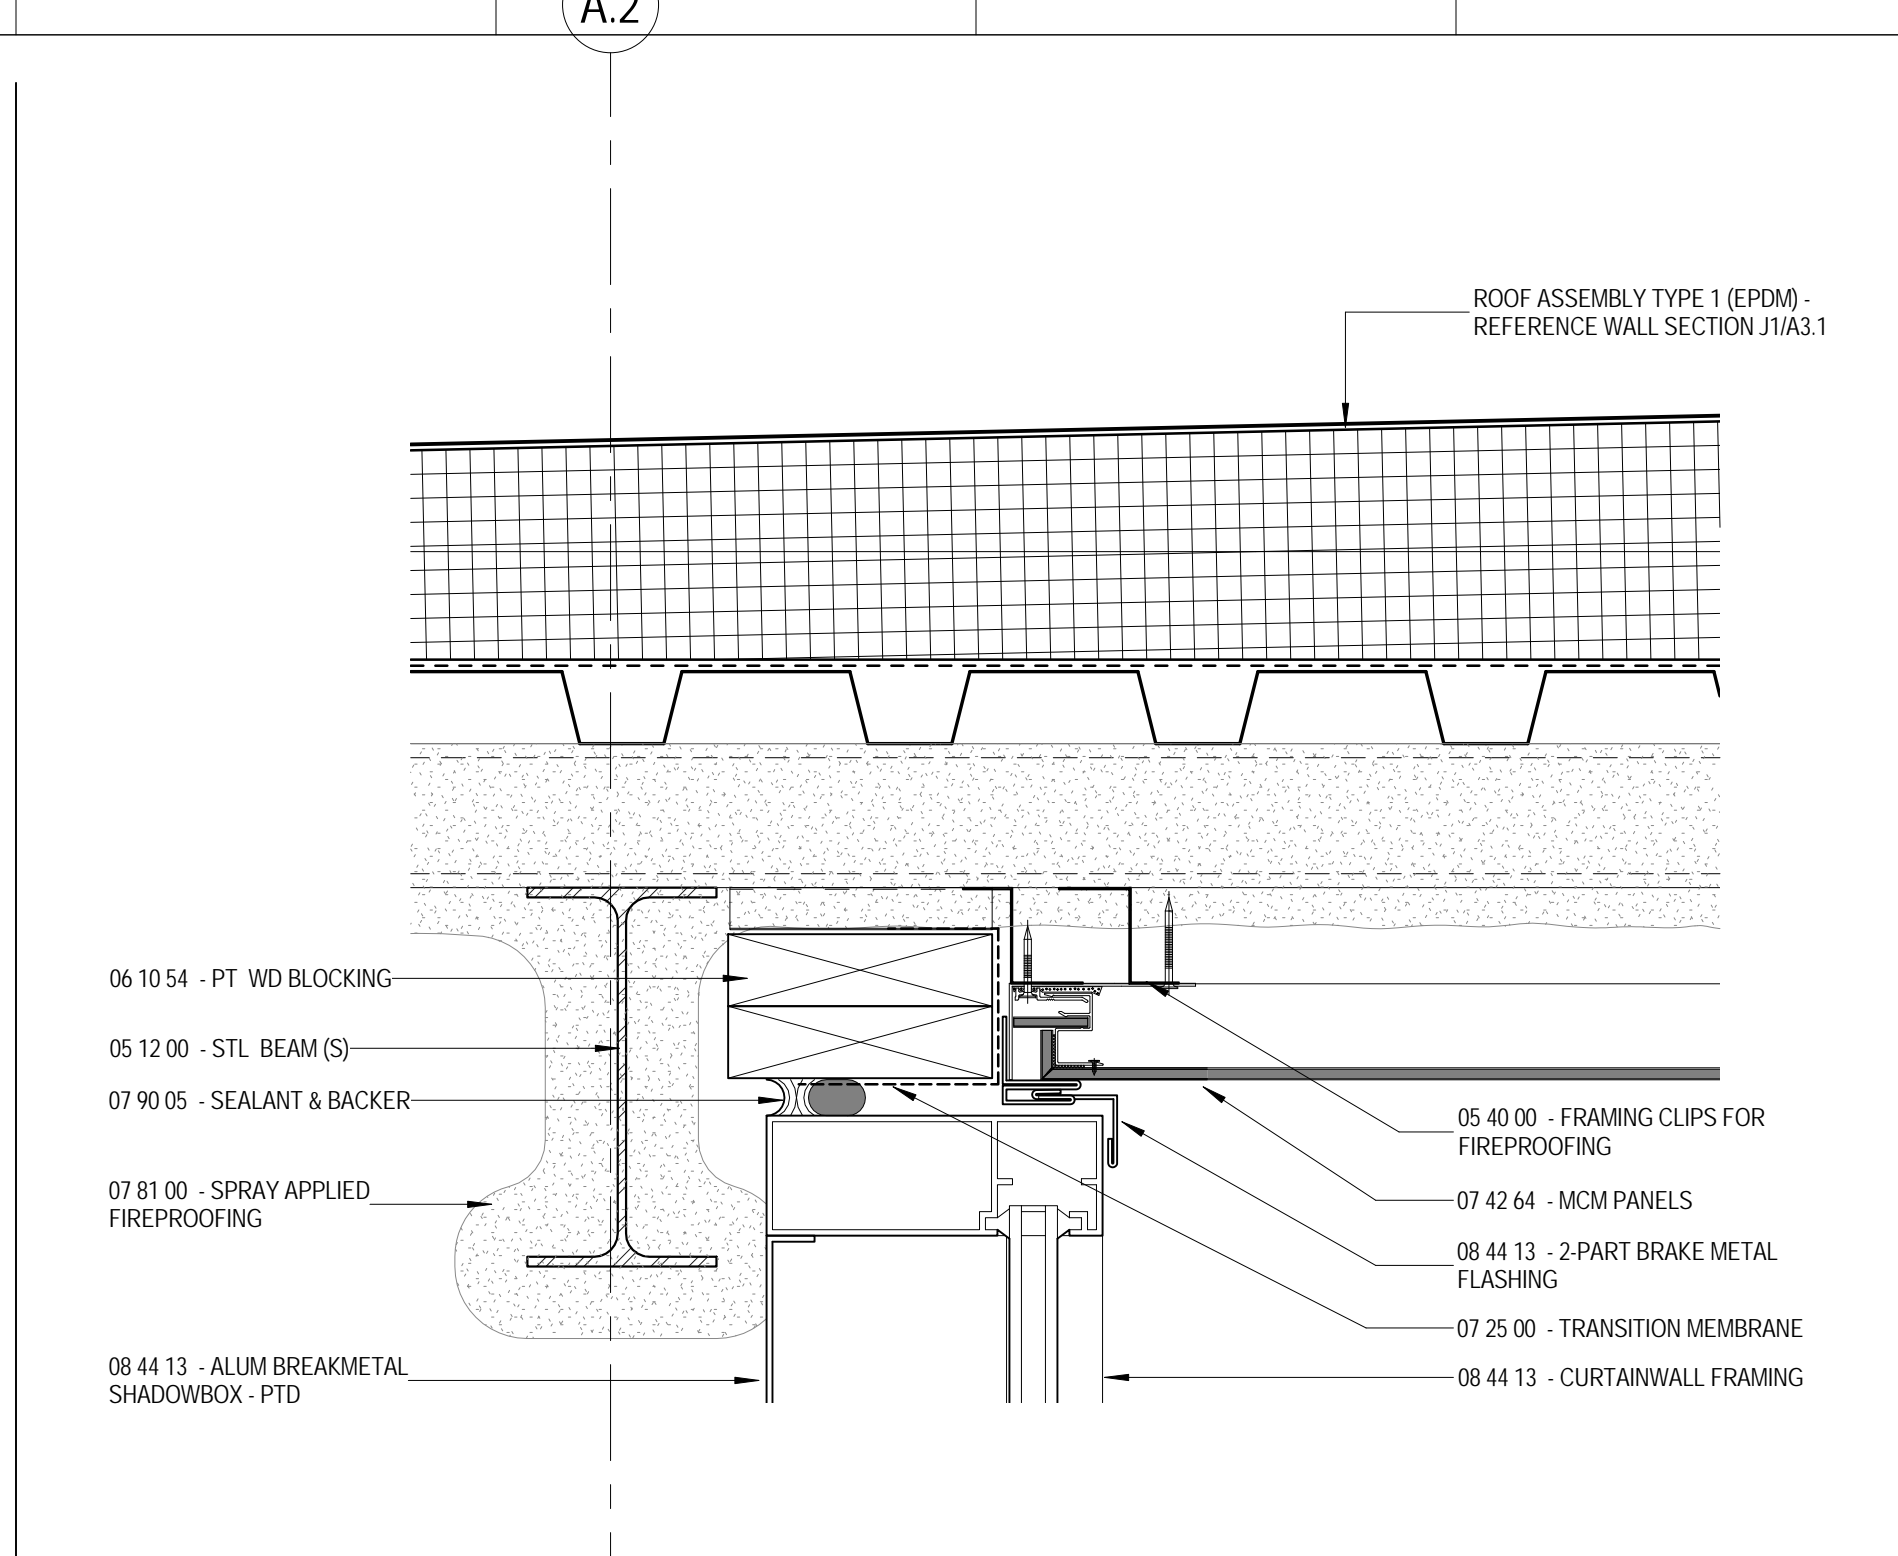


**C5** TYPICAL STAIR CURTAIN WALL AT ROOF OVERHANG  
 A3.15 3" = 1'-0"

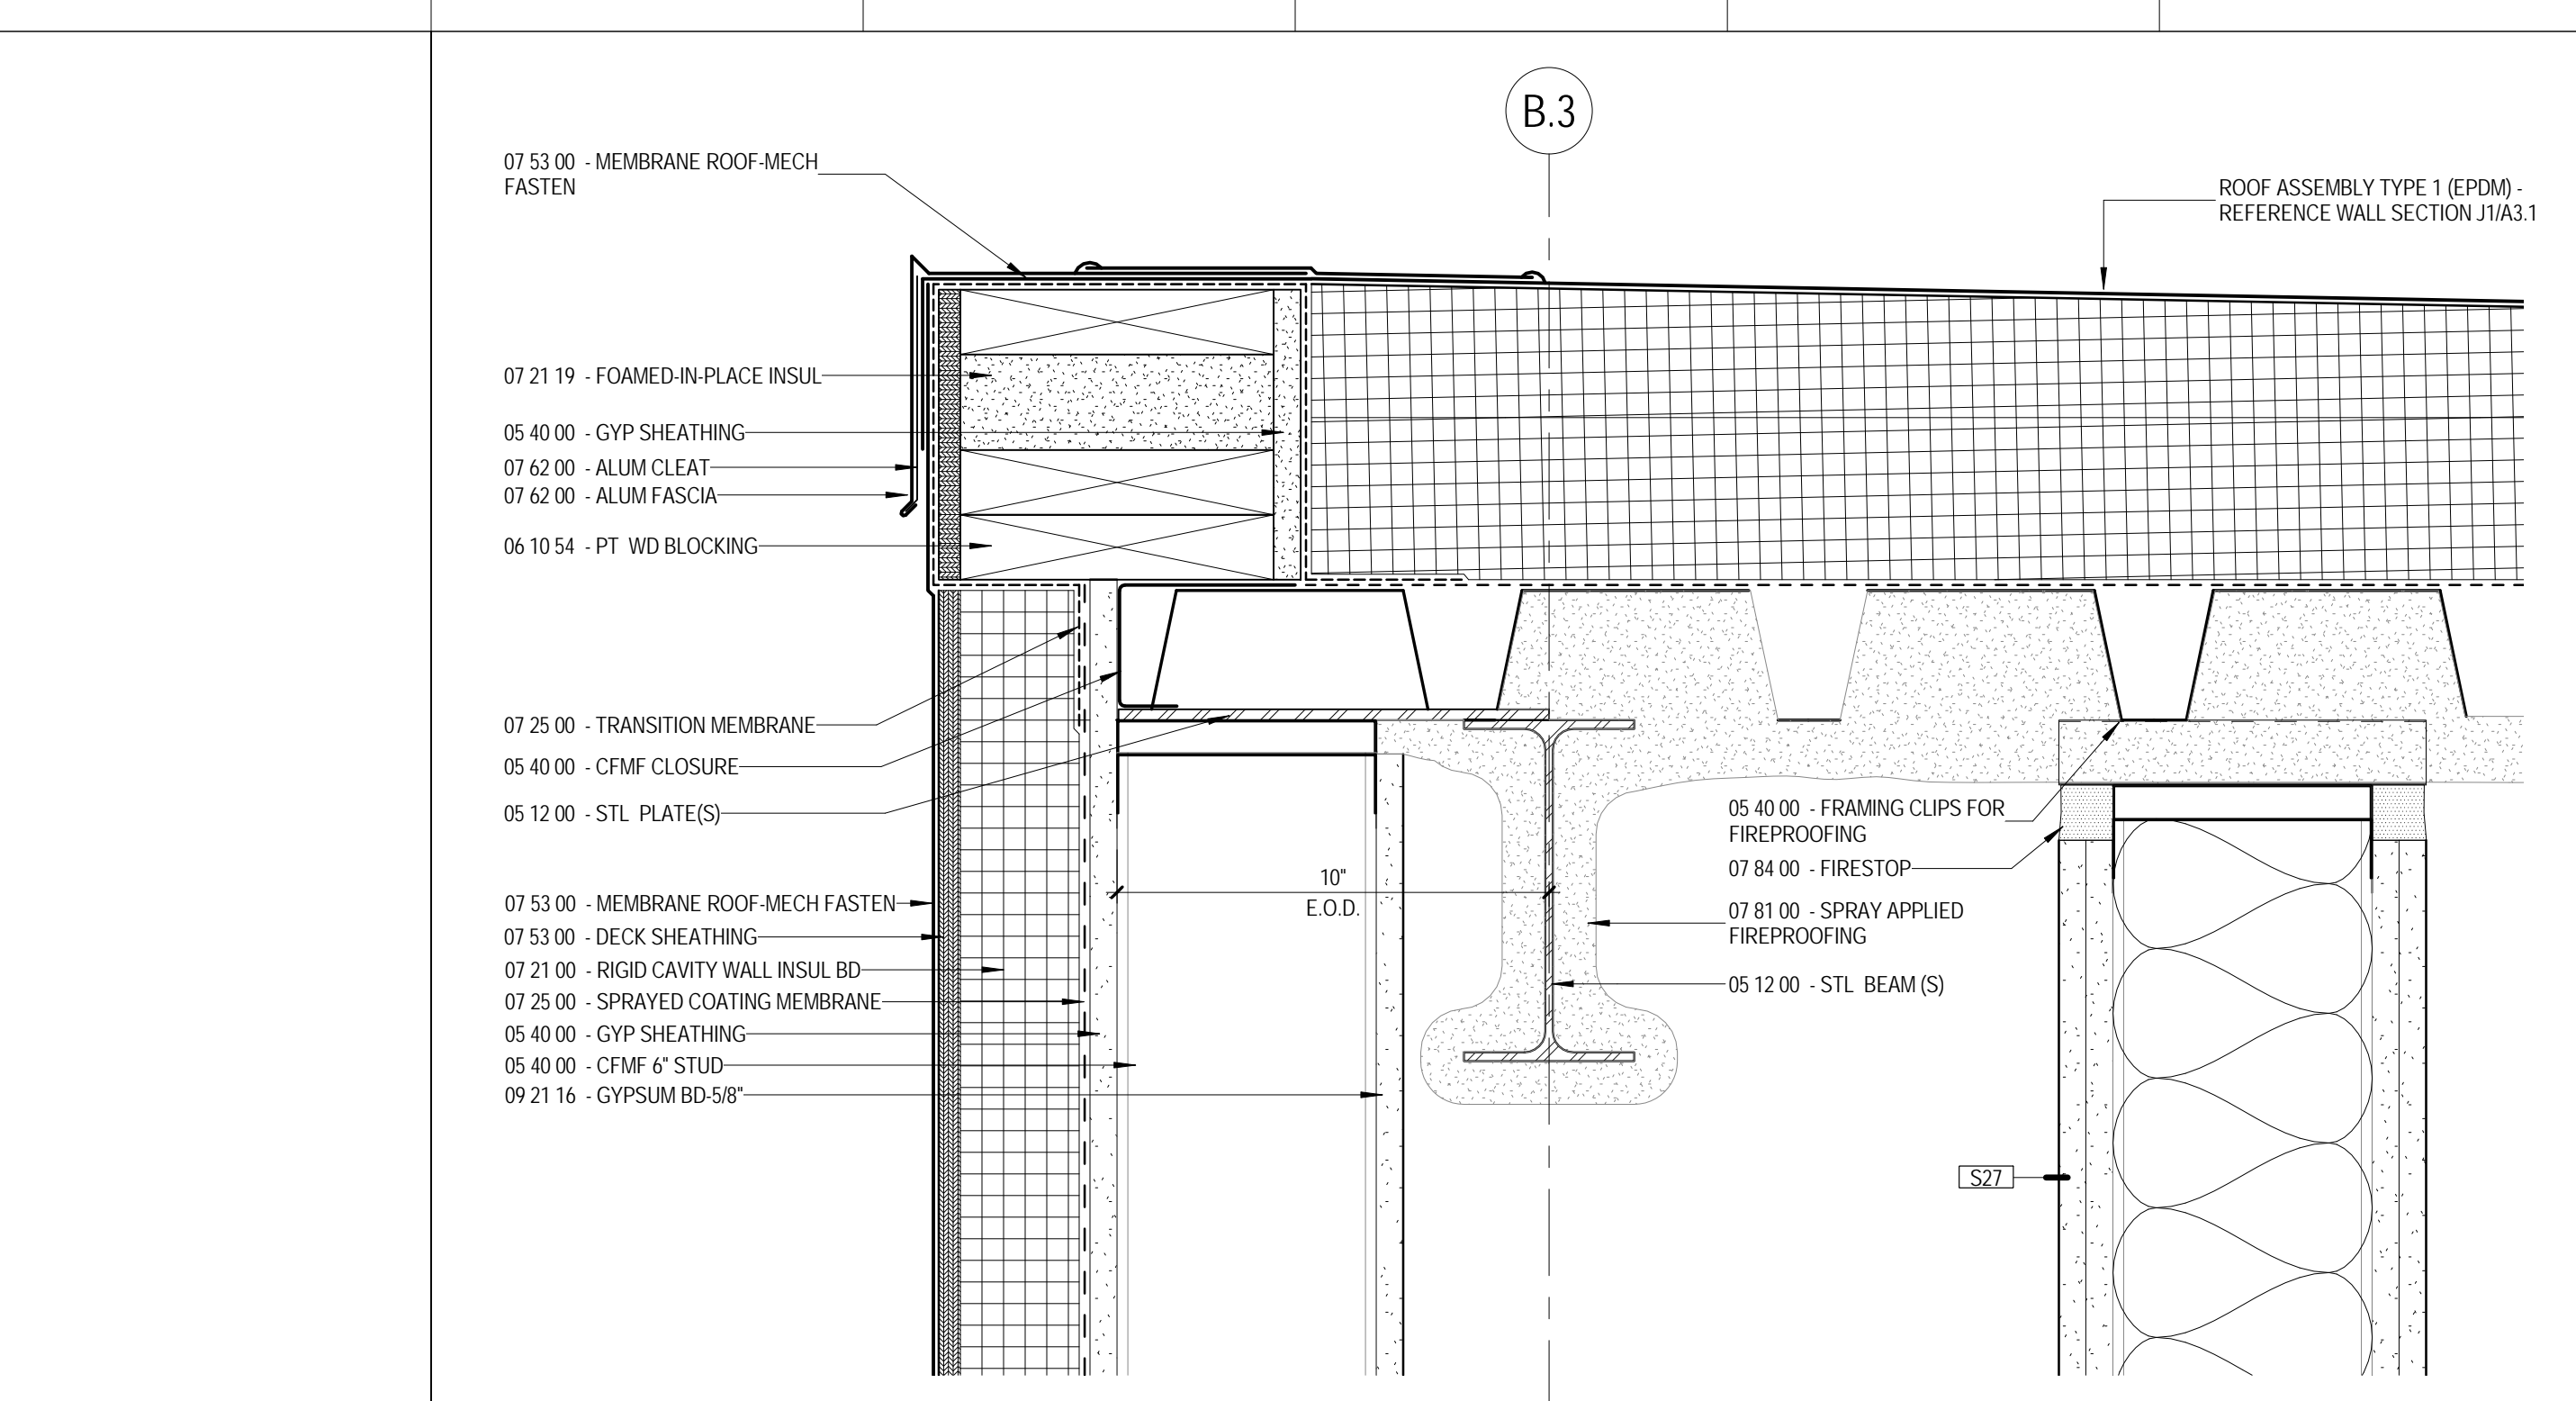


**C10** ROOF EDGE DETAIL  
 A3.15 3" = 1'-0"

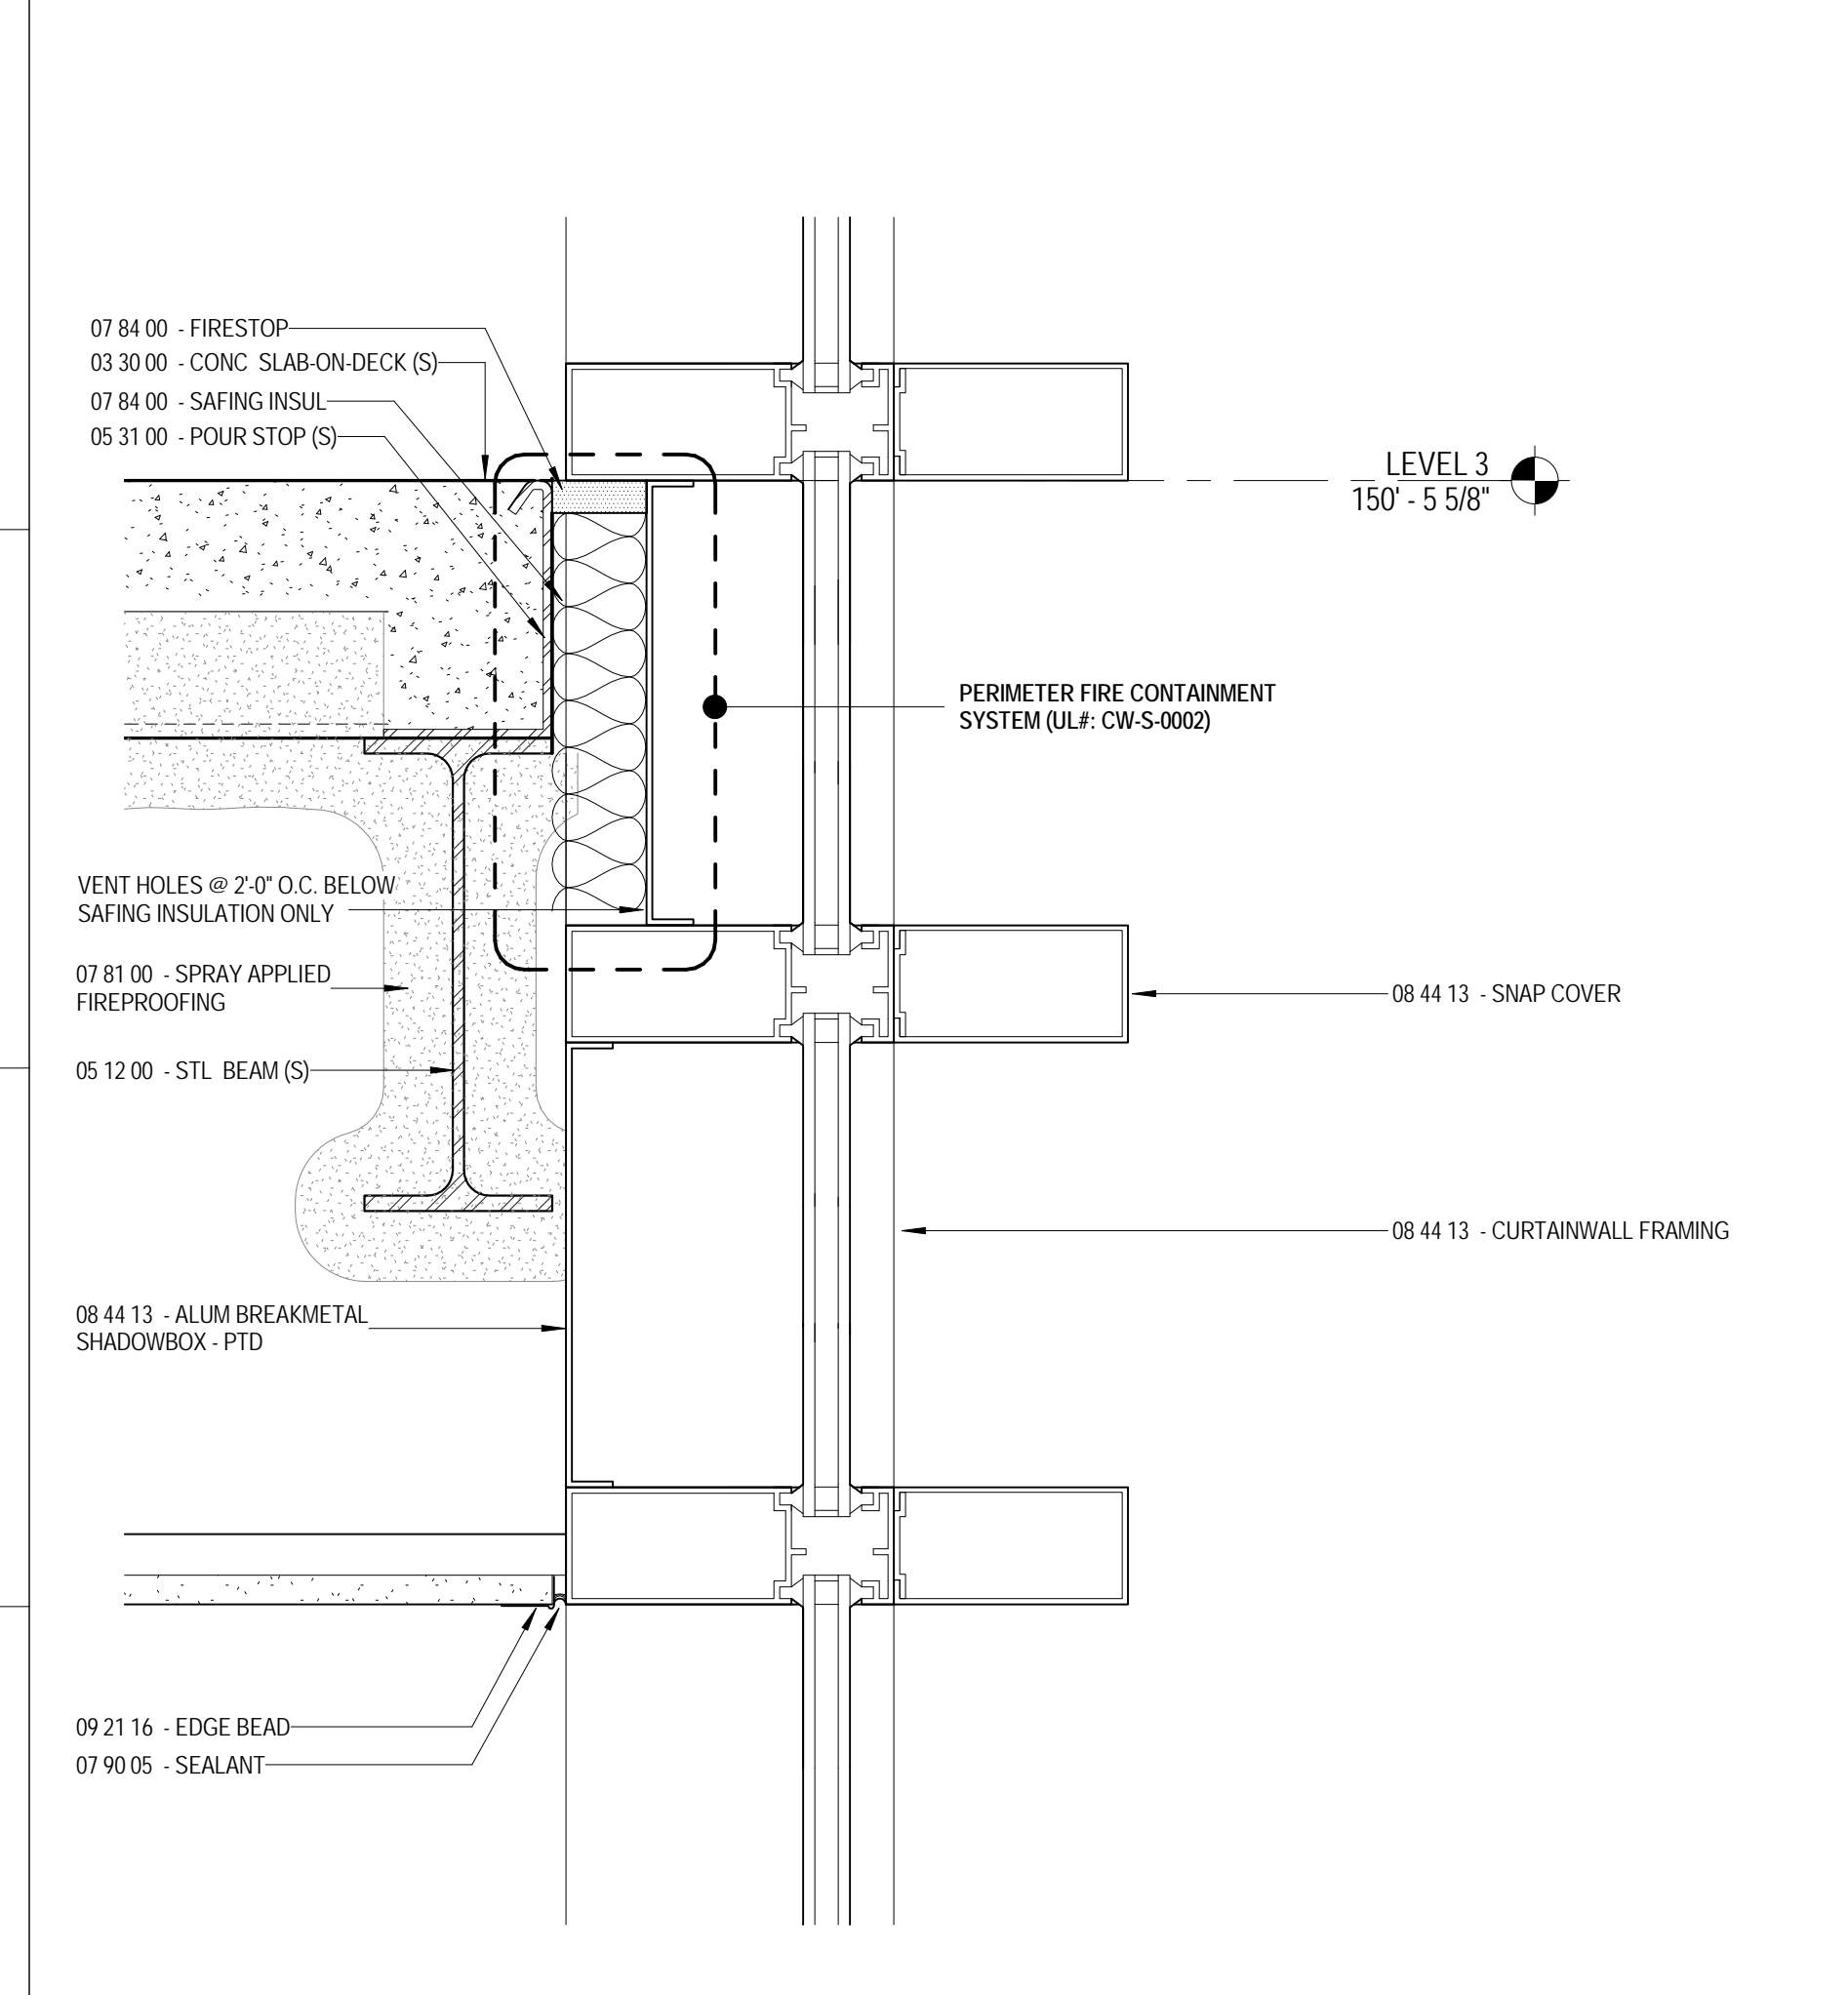


**G1** TYPICAL CURTAIN WALL MULLIONS AT FLOOR SLAB DETAIL  
 A3.15 3" = 1'-0"

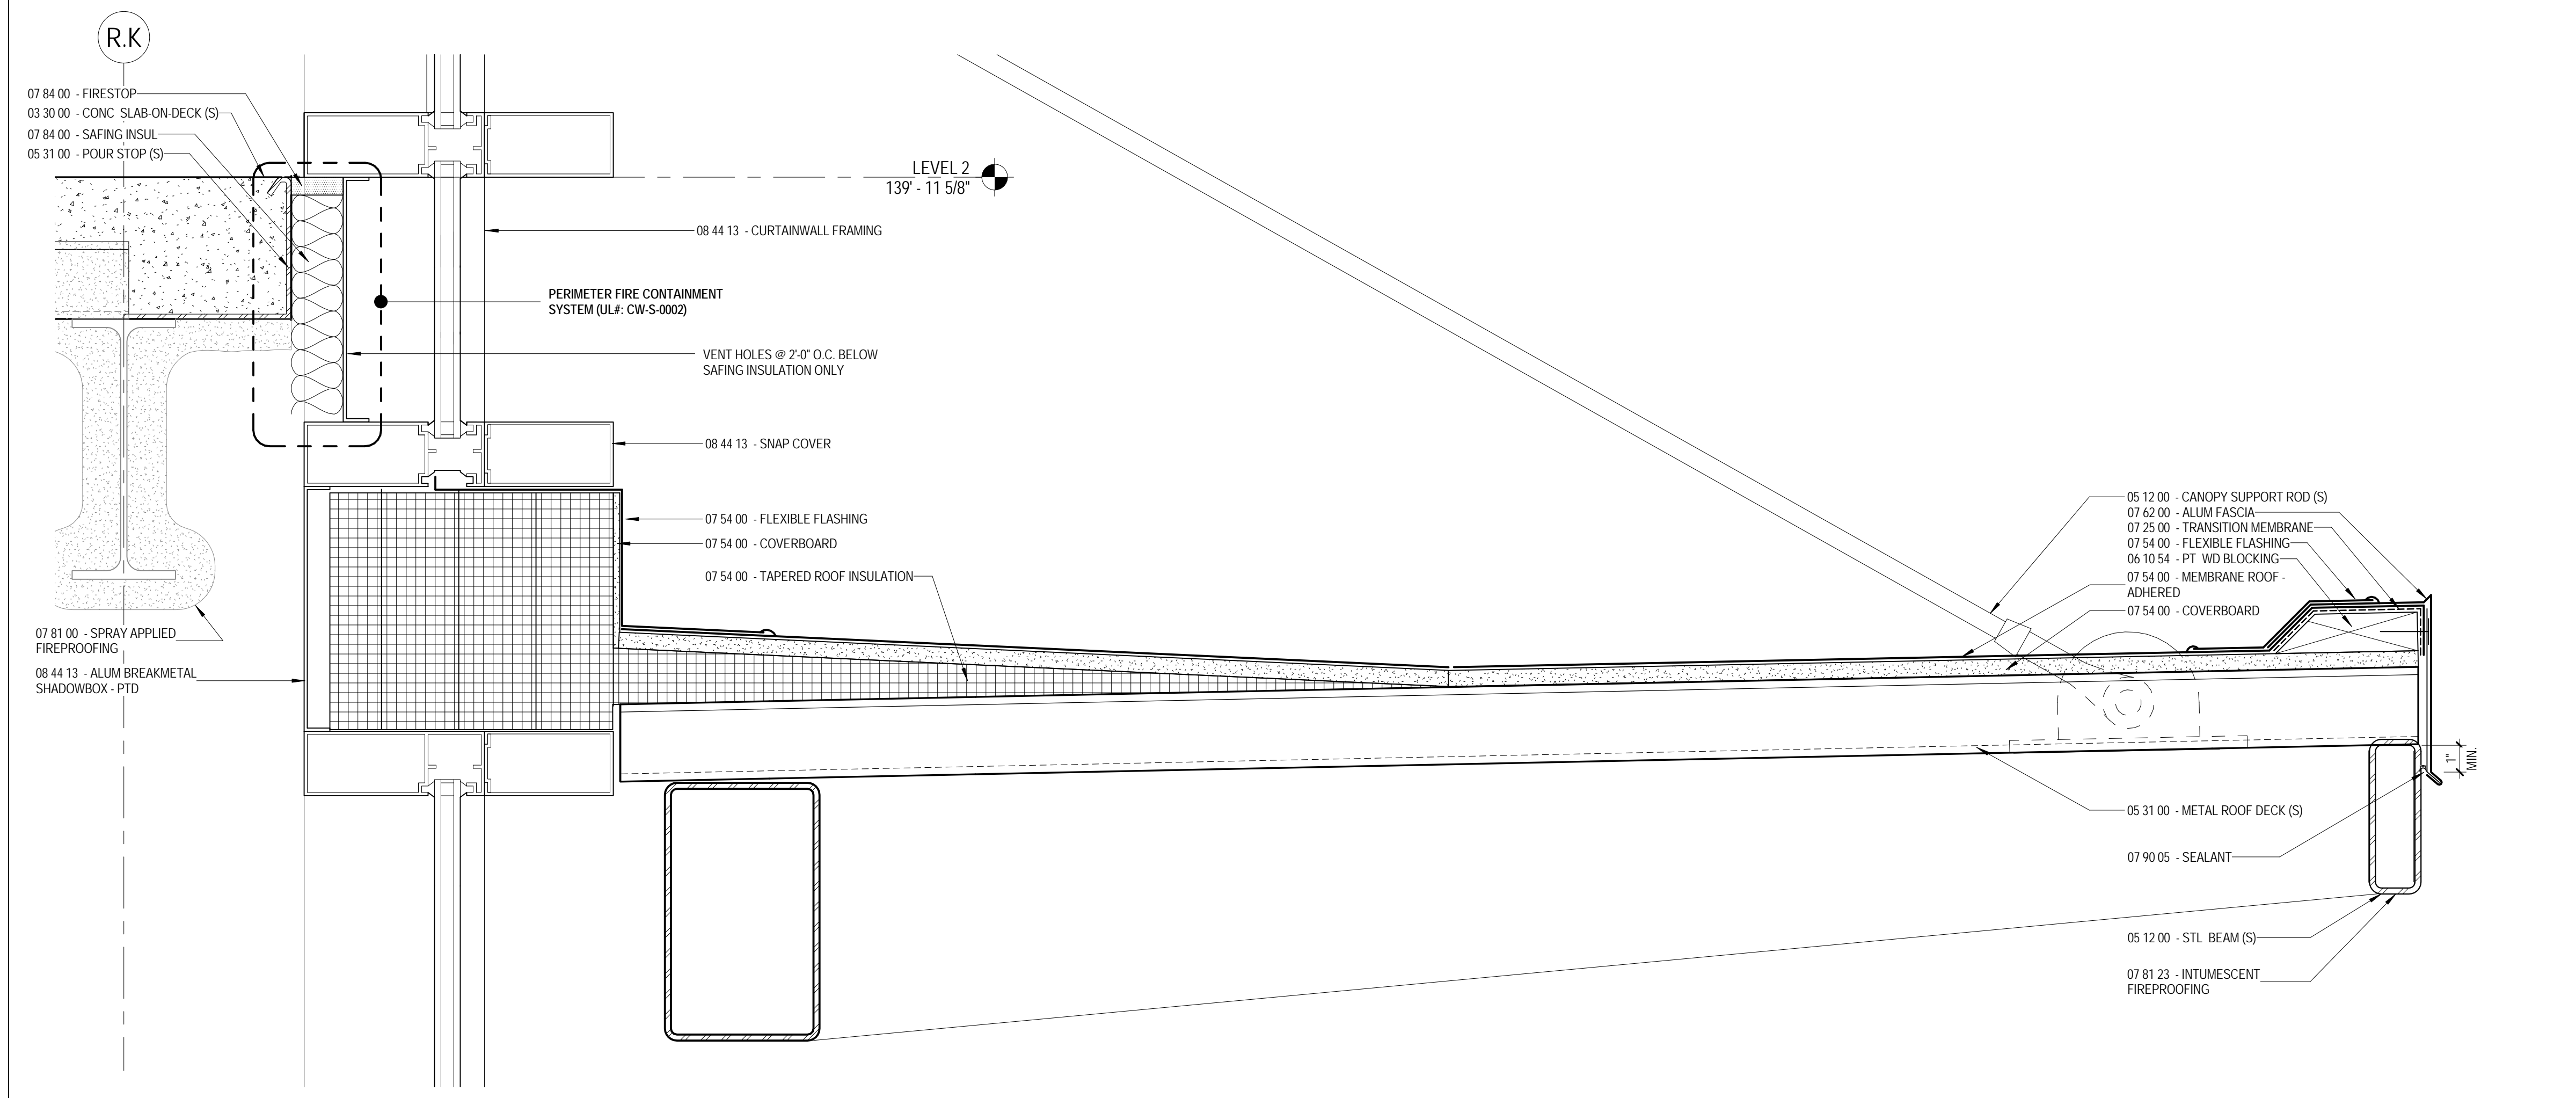


**G5** CANOPY AT MAIN NEW BUILDING ENTRANCE  
 A3.15 3" = 1'-0"

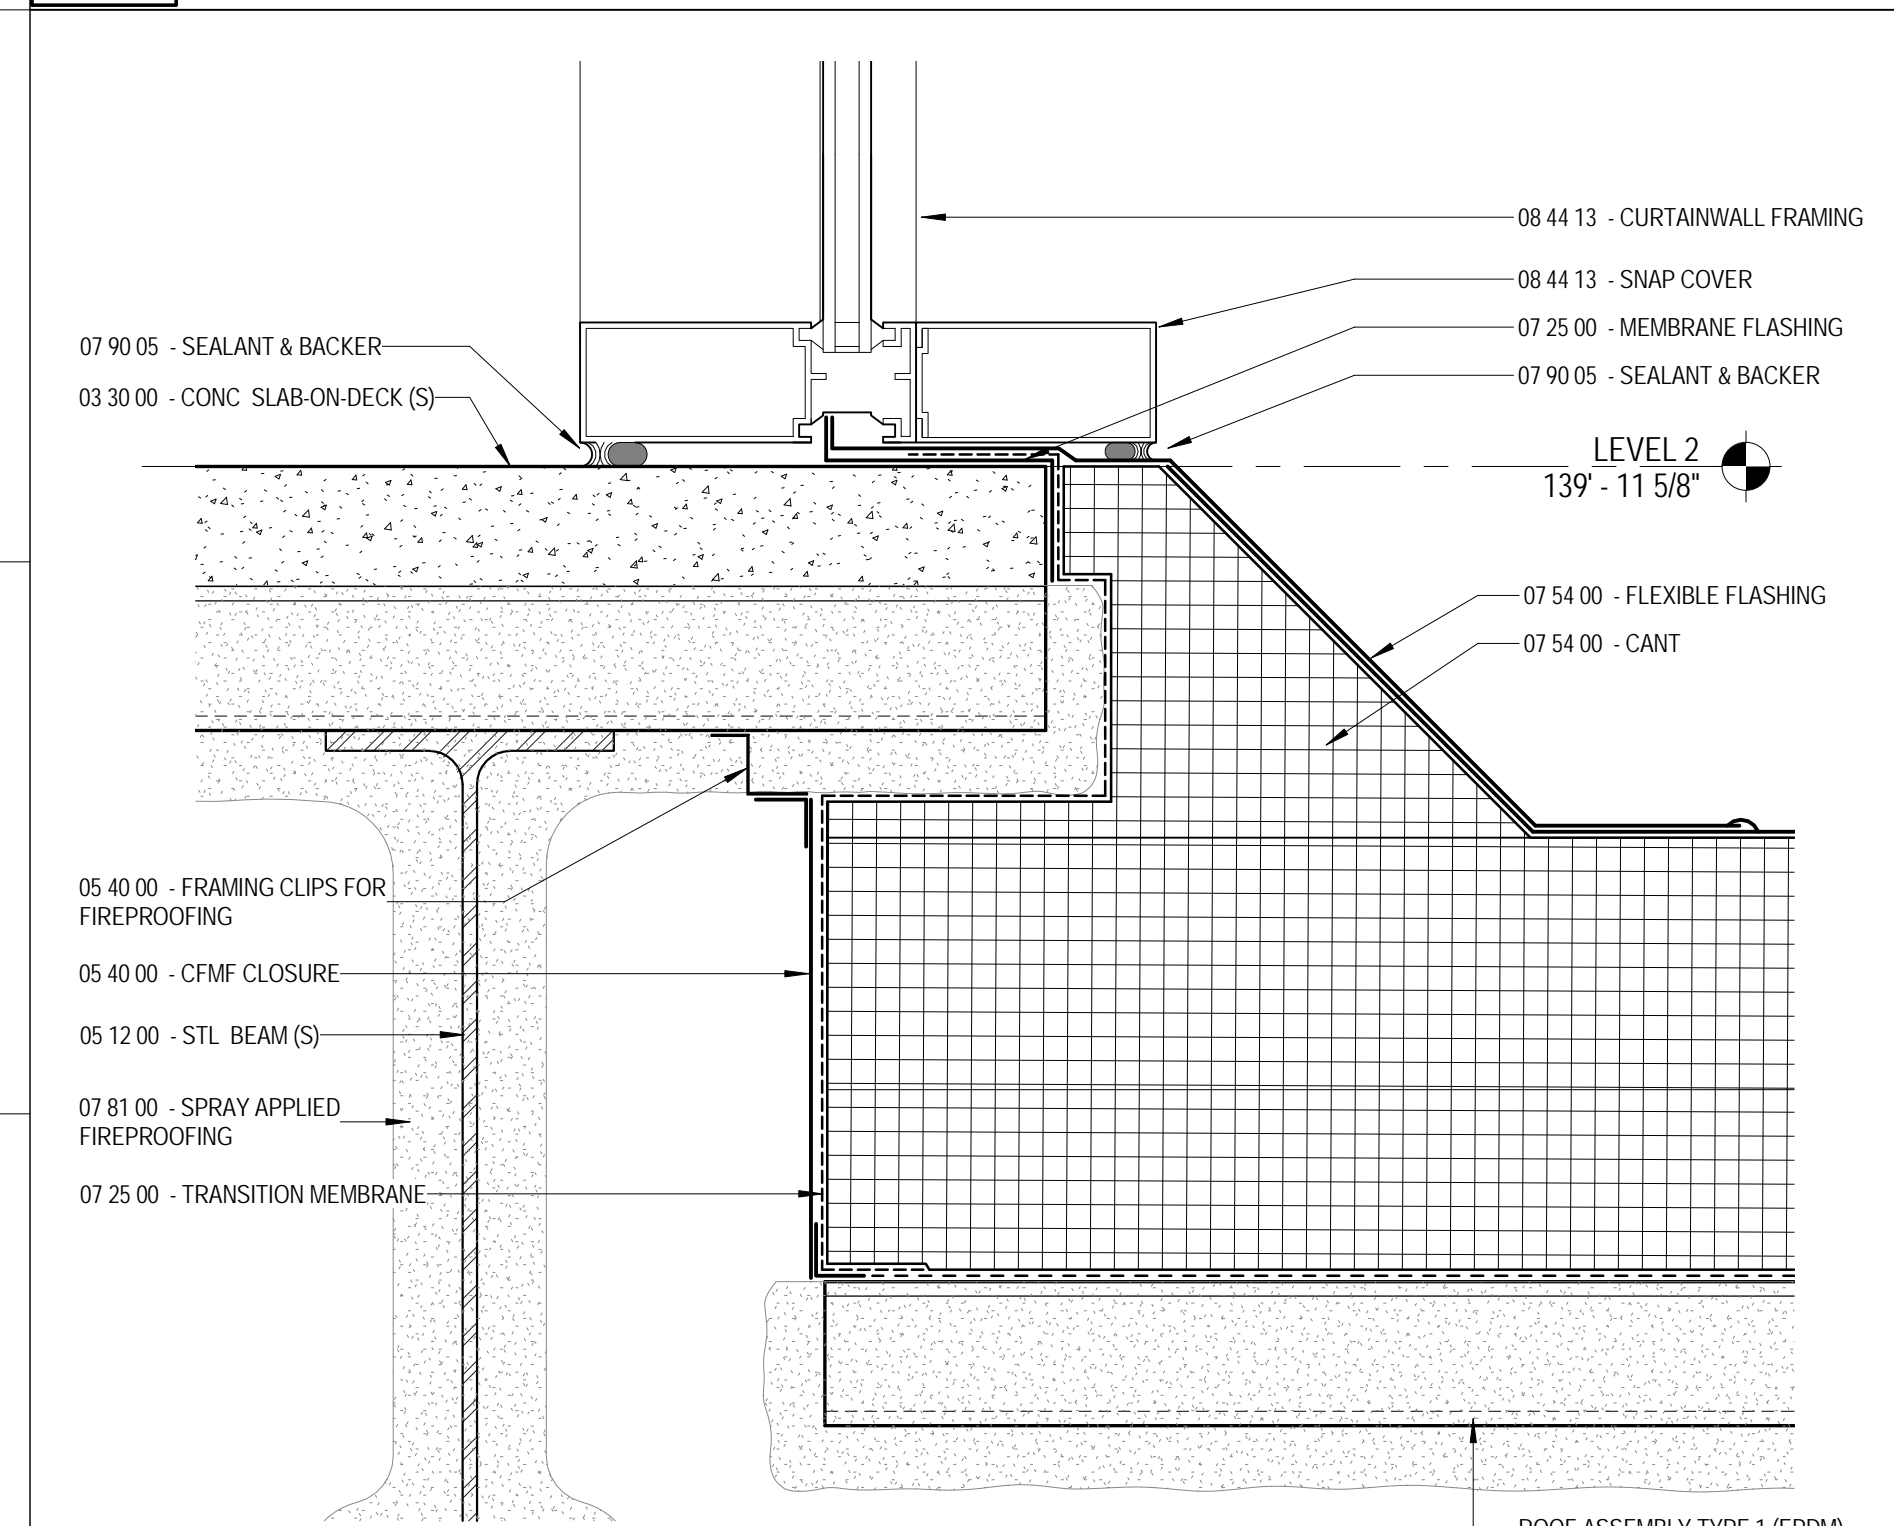

**J1** TYPICAL CURTAIN WALL AT CONNECTOR ROOF  
 A3.15 3" = 1'-0"

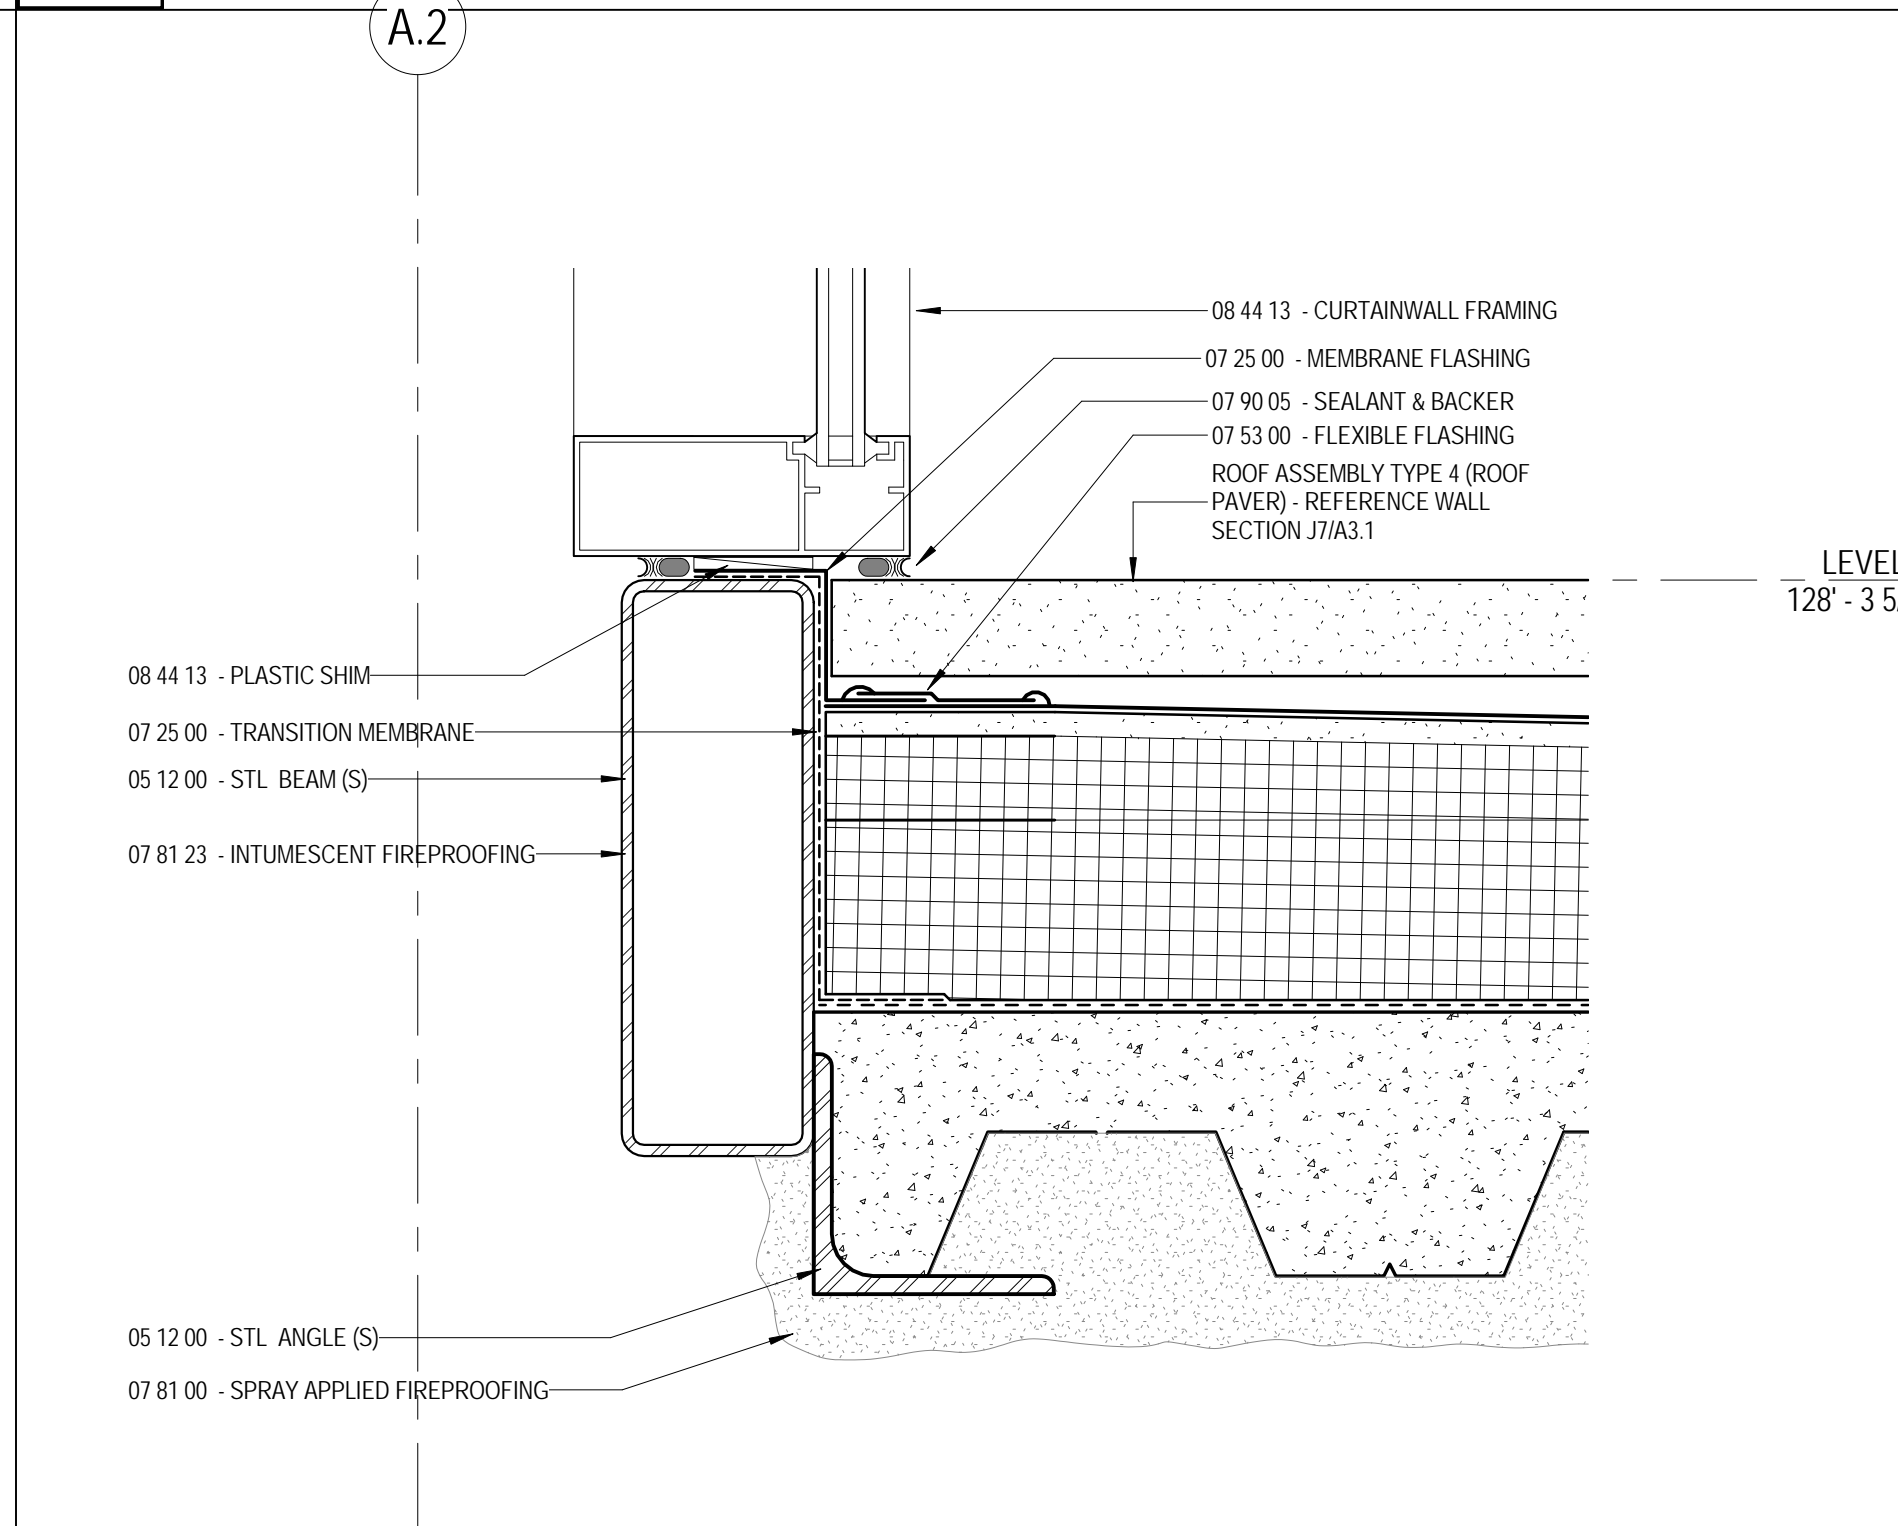

**J4** CURTAINWALL BASE OVER STAIR A  
 A3.15 3" = 1'-0"

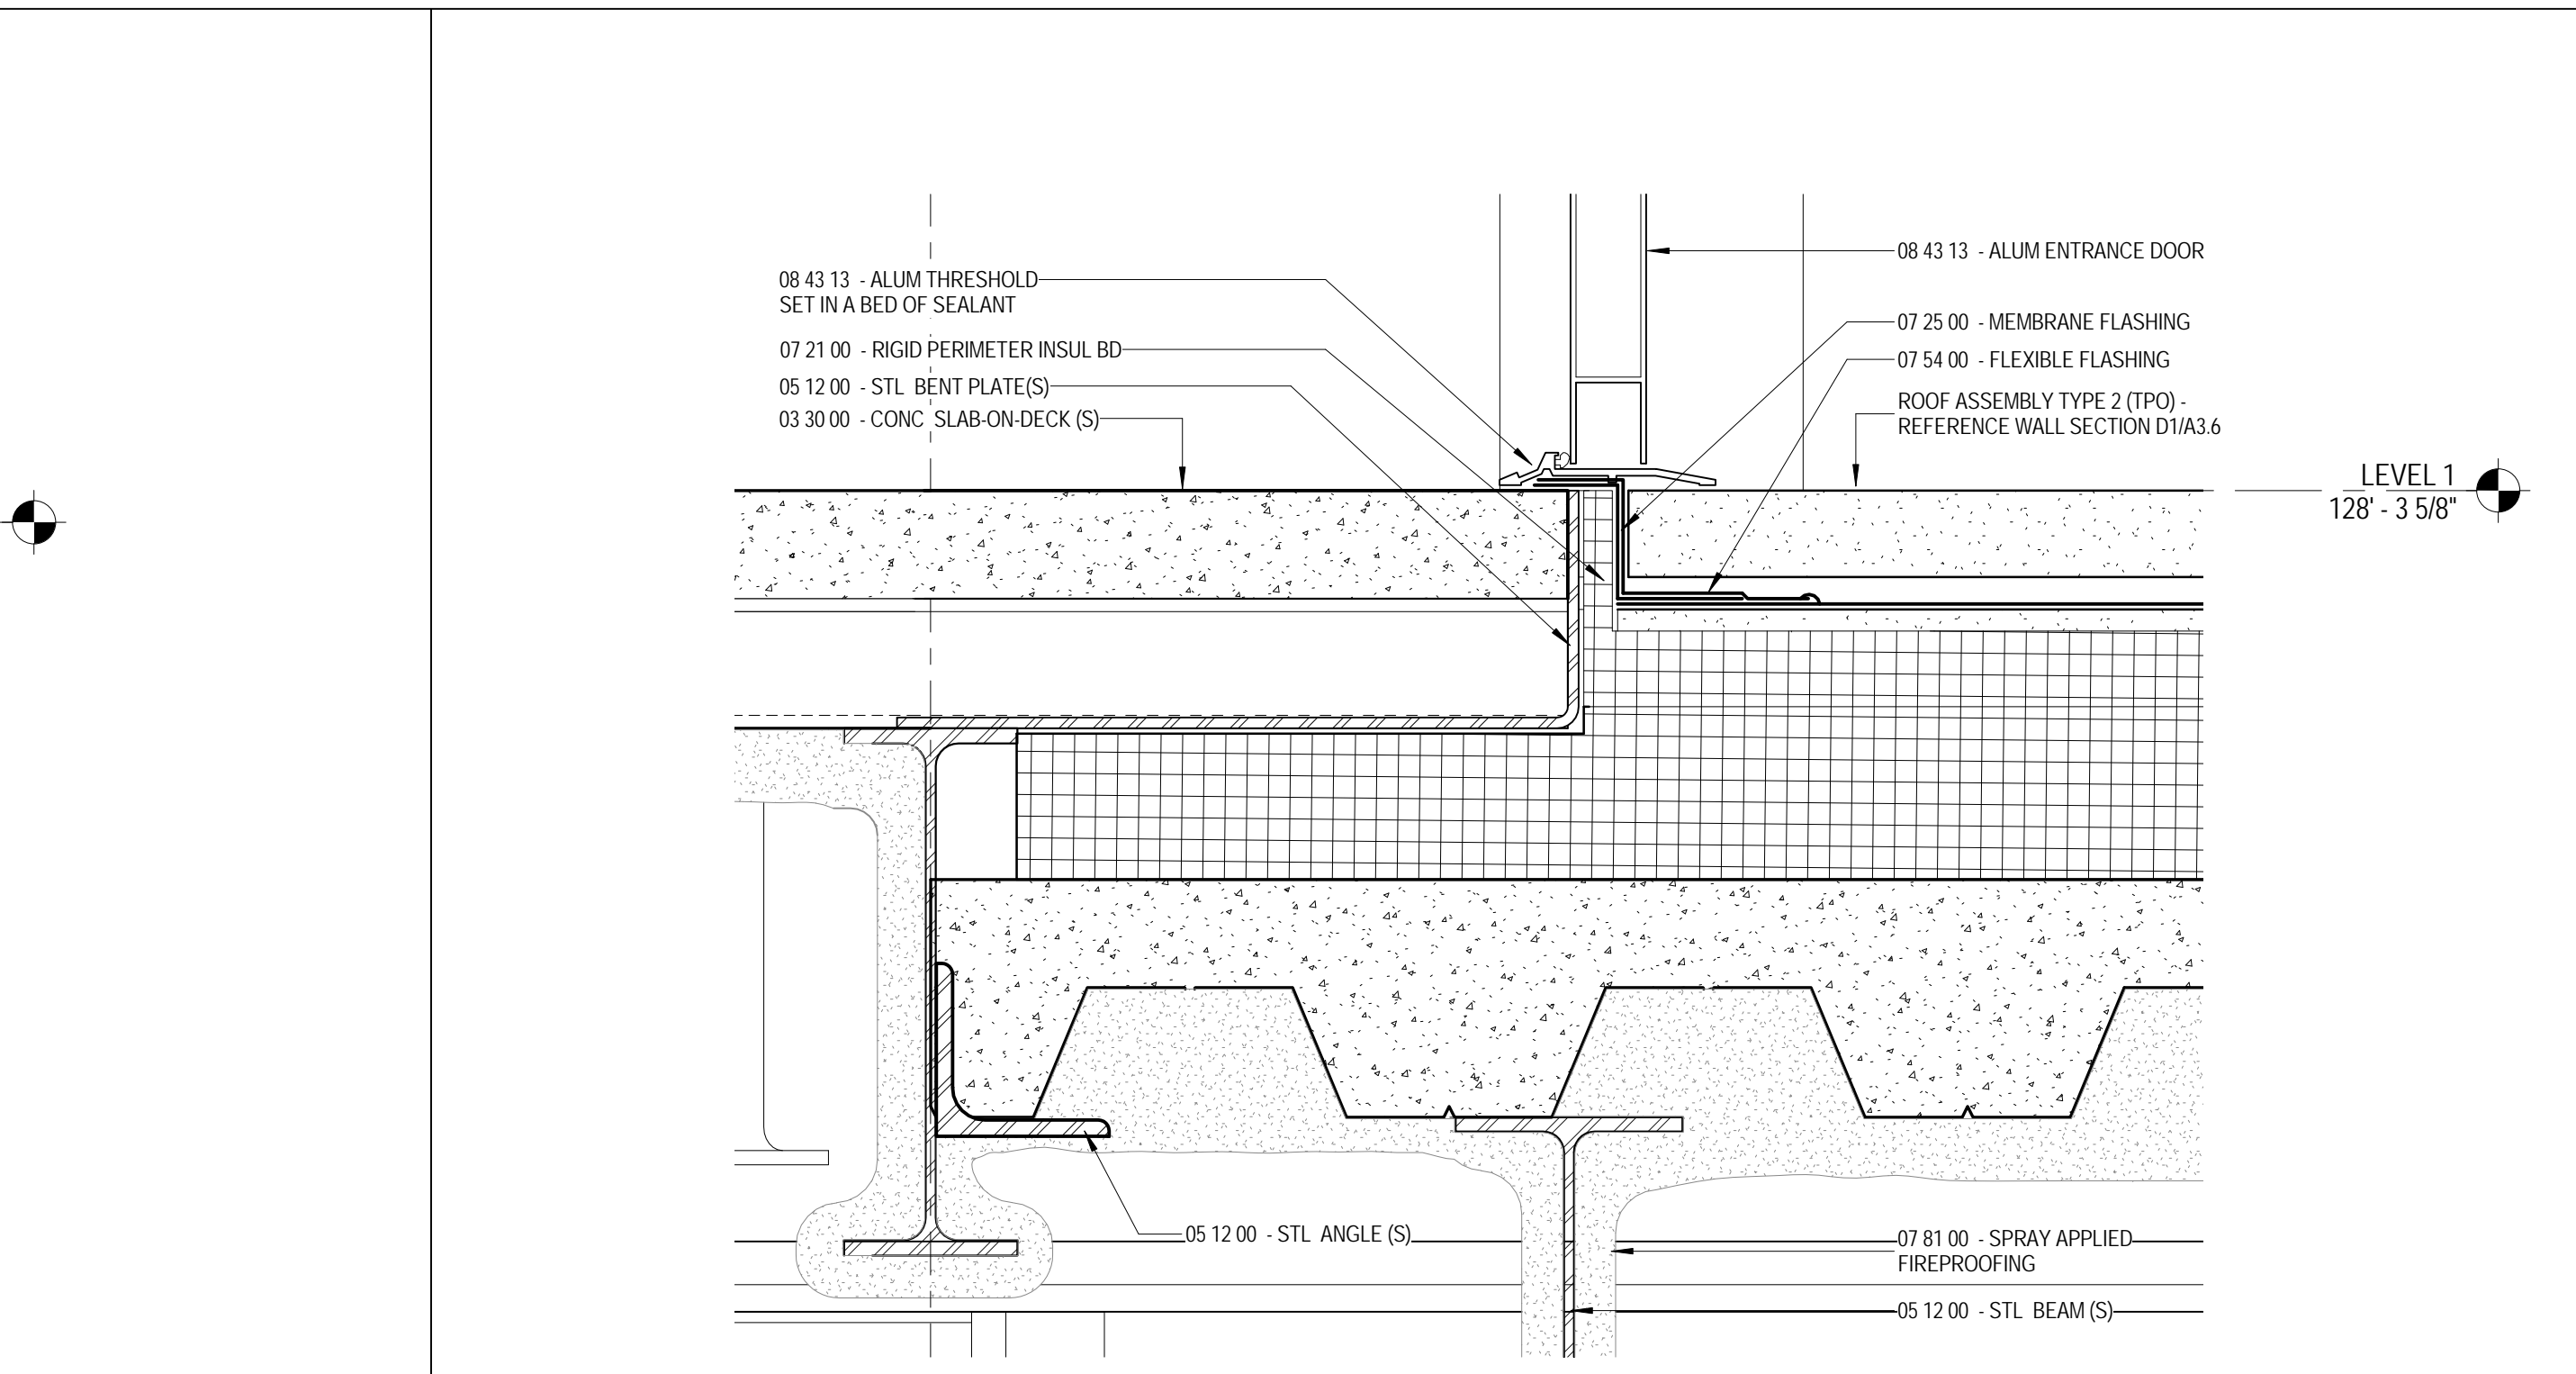

**J10** ENTRY CURTAINWALL OVER GARAGE MEETS WITH FOUNDATION WALL AT GRADE  
 A3.15 3" = 1'-0"

A

B

C

D

E

F

G

H

I

J

The Park Danforth

**RENOVATIONS AND ADDITIONS**

777 Stevens Ave  
 Portland, ME 04103

NO.	DESCRIPTION	DATE

CONTENT: WALL SECTION DETAILS	
DRAWN BY:	RH
PROJECT NO:	13-059-00
DATE:	06/05/2015
REVISED:	10/16/2015
SCALE:	3" = 1'-0"
<b>A3.15</b>	
Project Phase <b>CONFORMANCE SET</b>	
<small>COPYRIGHT © 2015 BY LAVALLEE BRENSINGER PROFESSIONAL ASSOCIATION. ALL RIGHTS RESERVED. NO REPRODUCTION WITHOUT PERMISSION.</small>	

10/16/2015 2:50:08 PM C:\Projects\13-059-00\_The Park Danforth\_R15\_10-06-2015\_Scullin.mxd