




**1 MAIN ENTRANCE: GRADING AND LAYOUT**  
SCALE: 1/4" = 1'-0"

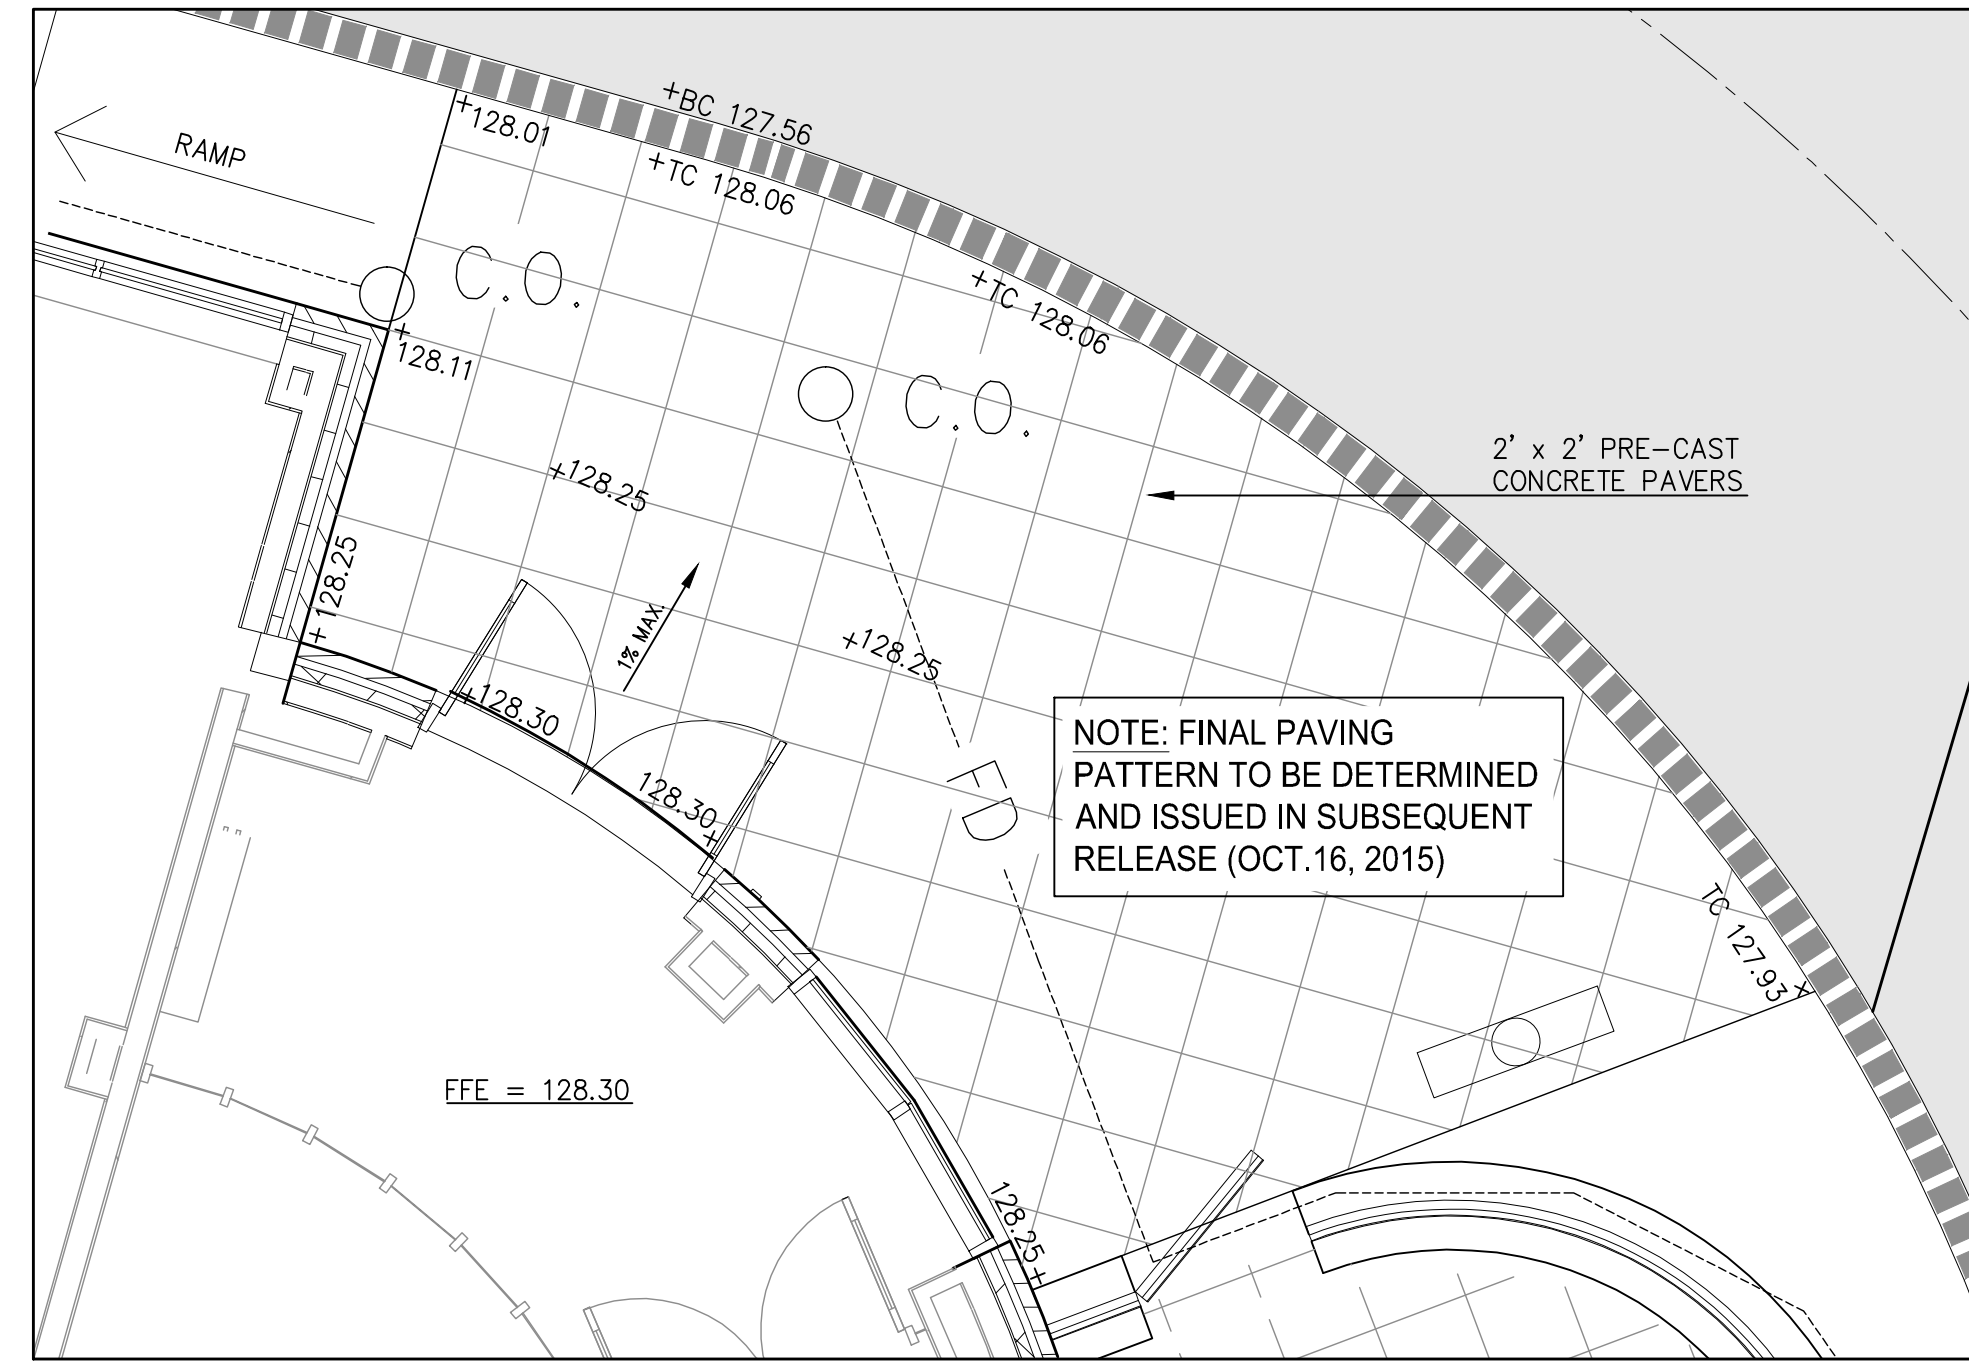

**2 EAST ENTRANCE: LAYOUT AND GRADING**  
SCALE: 1/4" = 1'-0"

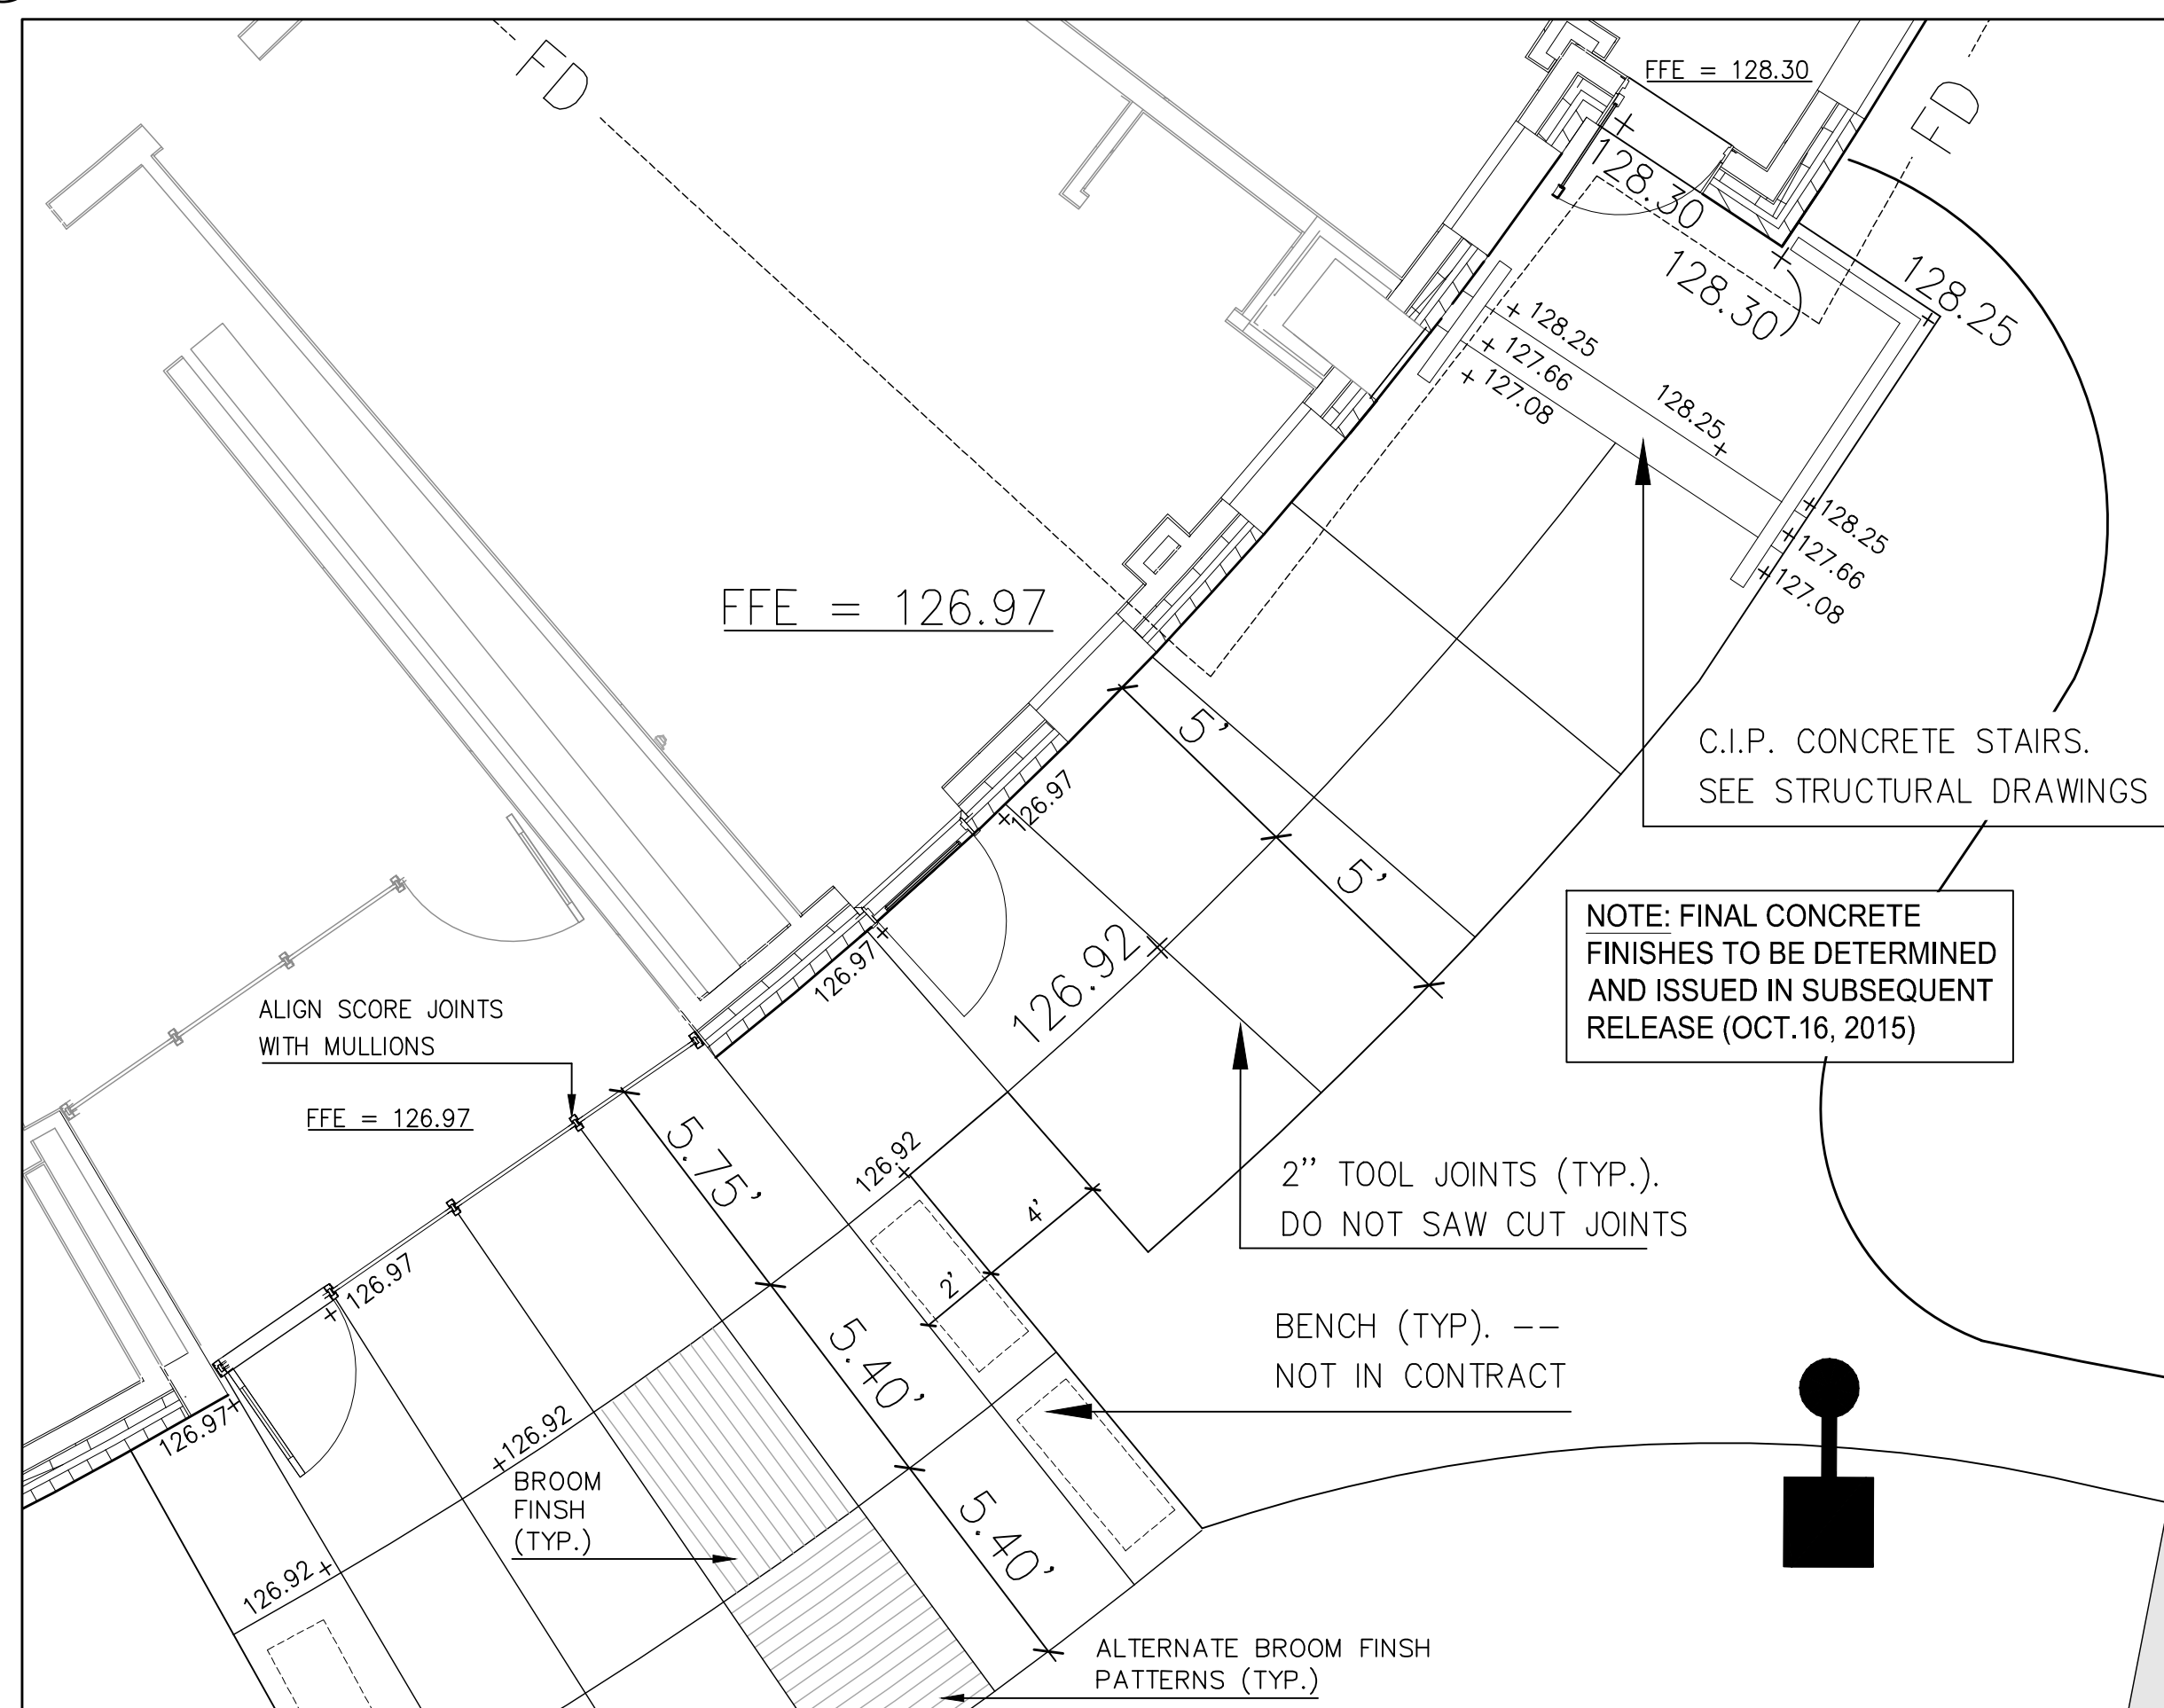

**3 COURTYARD ENTRANCE: GRADING AND LAYOUT**  
SCALE: 1/4" = 1'-0"

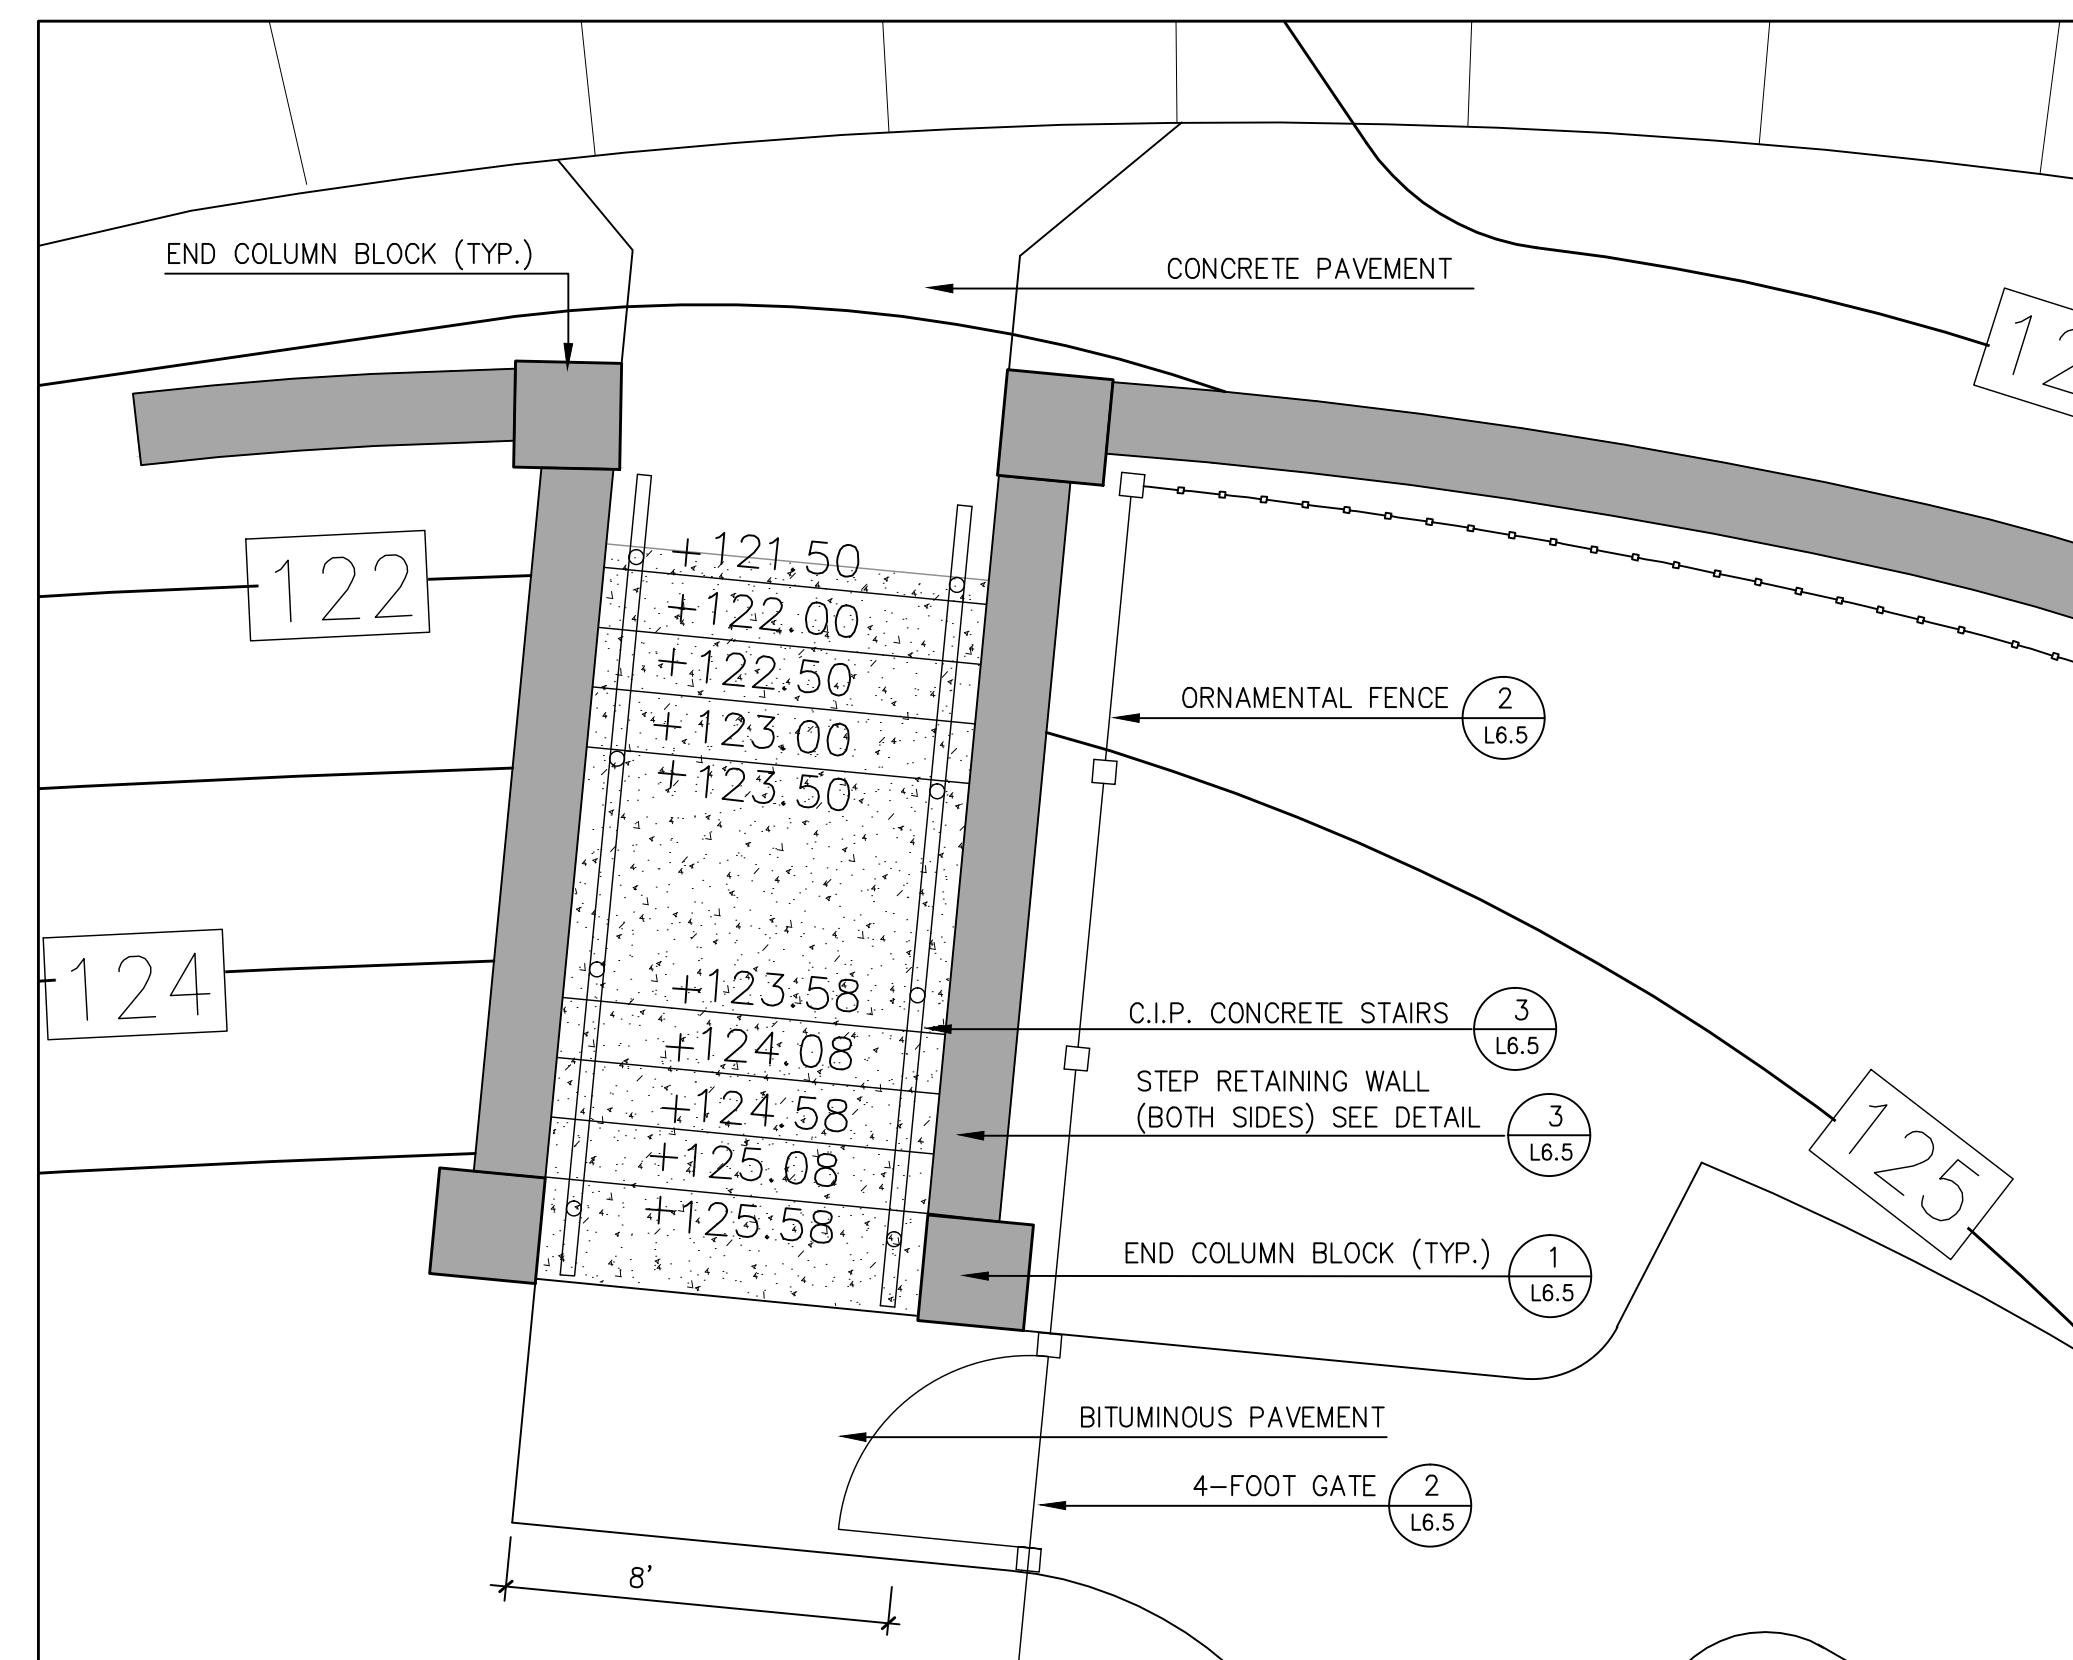

**3 RETAINING WALL STAIRS: GRADING AND LAYOUT**  
SCALE: 1/4" = 1'-0"

Prepared For:  
Owner:  
Home For The Aged  
777 Stevens Avenue  
Portland, Maine 04103  
Tel.: 207-797-7710

Applicant:  
The Park Danforth  
777 Stevens Avenue  
Portland, Maine 04103  
Tel.: 207-797-7710

Prepared By:  
MITCHELL & ASSOCIATES  
Landscape Architects  
The Staples School  
70 Center Street  
Portland, Maine 04101  
Tel.: 207-774-4427

# The Park Danforth

Portland, Maine  
777 Stevens Avenue

Date:  
OCTOBER 17, 2014

Issued For:  
CONSTRUCTION


Revisions:  
NOV. 25, 2014: Per City of Portland Staff Review Comments  
JAN. 5, 2015: Per City of Portland Staff Review Comments  
APR. 10, 2015: Amended Site Plan and Subdivision Plan  
OCT. 16, 2015: 100% Construction Documents

Reproduction or reuse of this document without the expressed written consent of Mitchell & Associates is prohibited.  
© 2015

Title:  
DETAIL SITE PLANS

Scale: AS SHOWN

North:

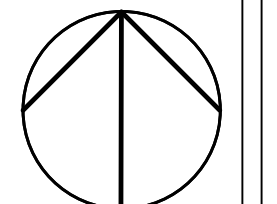

Sheet No.:

L2.2

