


Owner


The Park Danforth

77 Stevens Ave, Portland, ME 04103

NO.	DESCRIPTION	DATE
▲	ADDENDUM #1	06-10-15

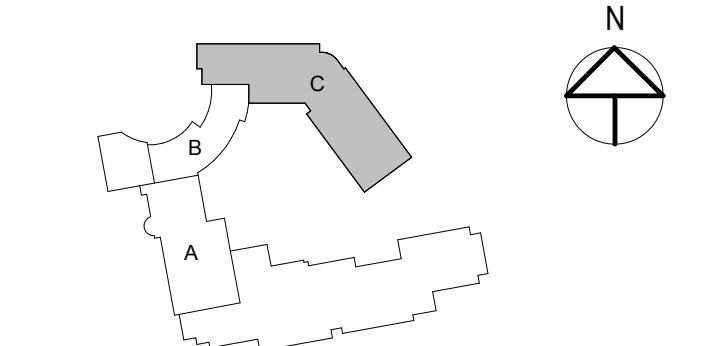

CONTENT:	
GARAGE LEVEL - NEW BUILDING-FOUNDATION PLAN	
DRAWN BY:	A.P.P.
PROJECT NO:	3422
DATE:	05/27/15
REVISED:	10/16/15
SCALE:	As indicated
S1.0C	
Project Phase	
CONFORMANCE SET	
COPYRIGHT © 2014 BY LAVALLEE BRENSINGER PROFESSIONAL ASSOCIATION. ALL RIGHTS RESERVED. NO REPRODUCTION WITHOUT PERMISSION.	

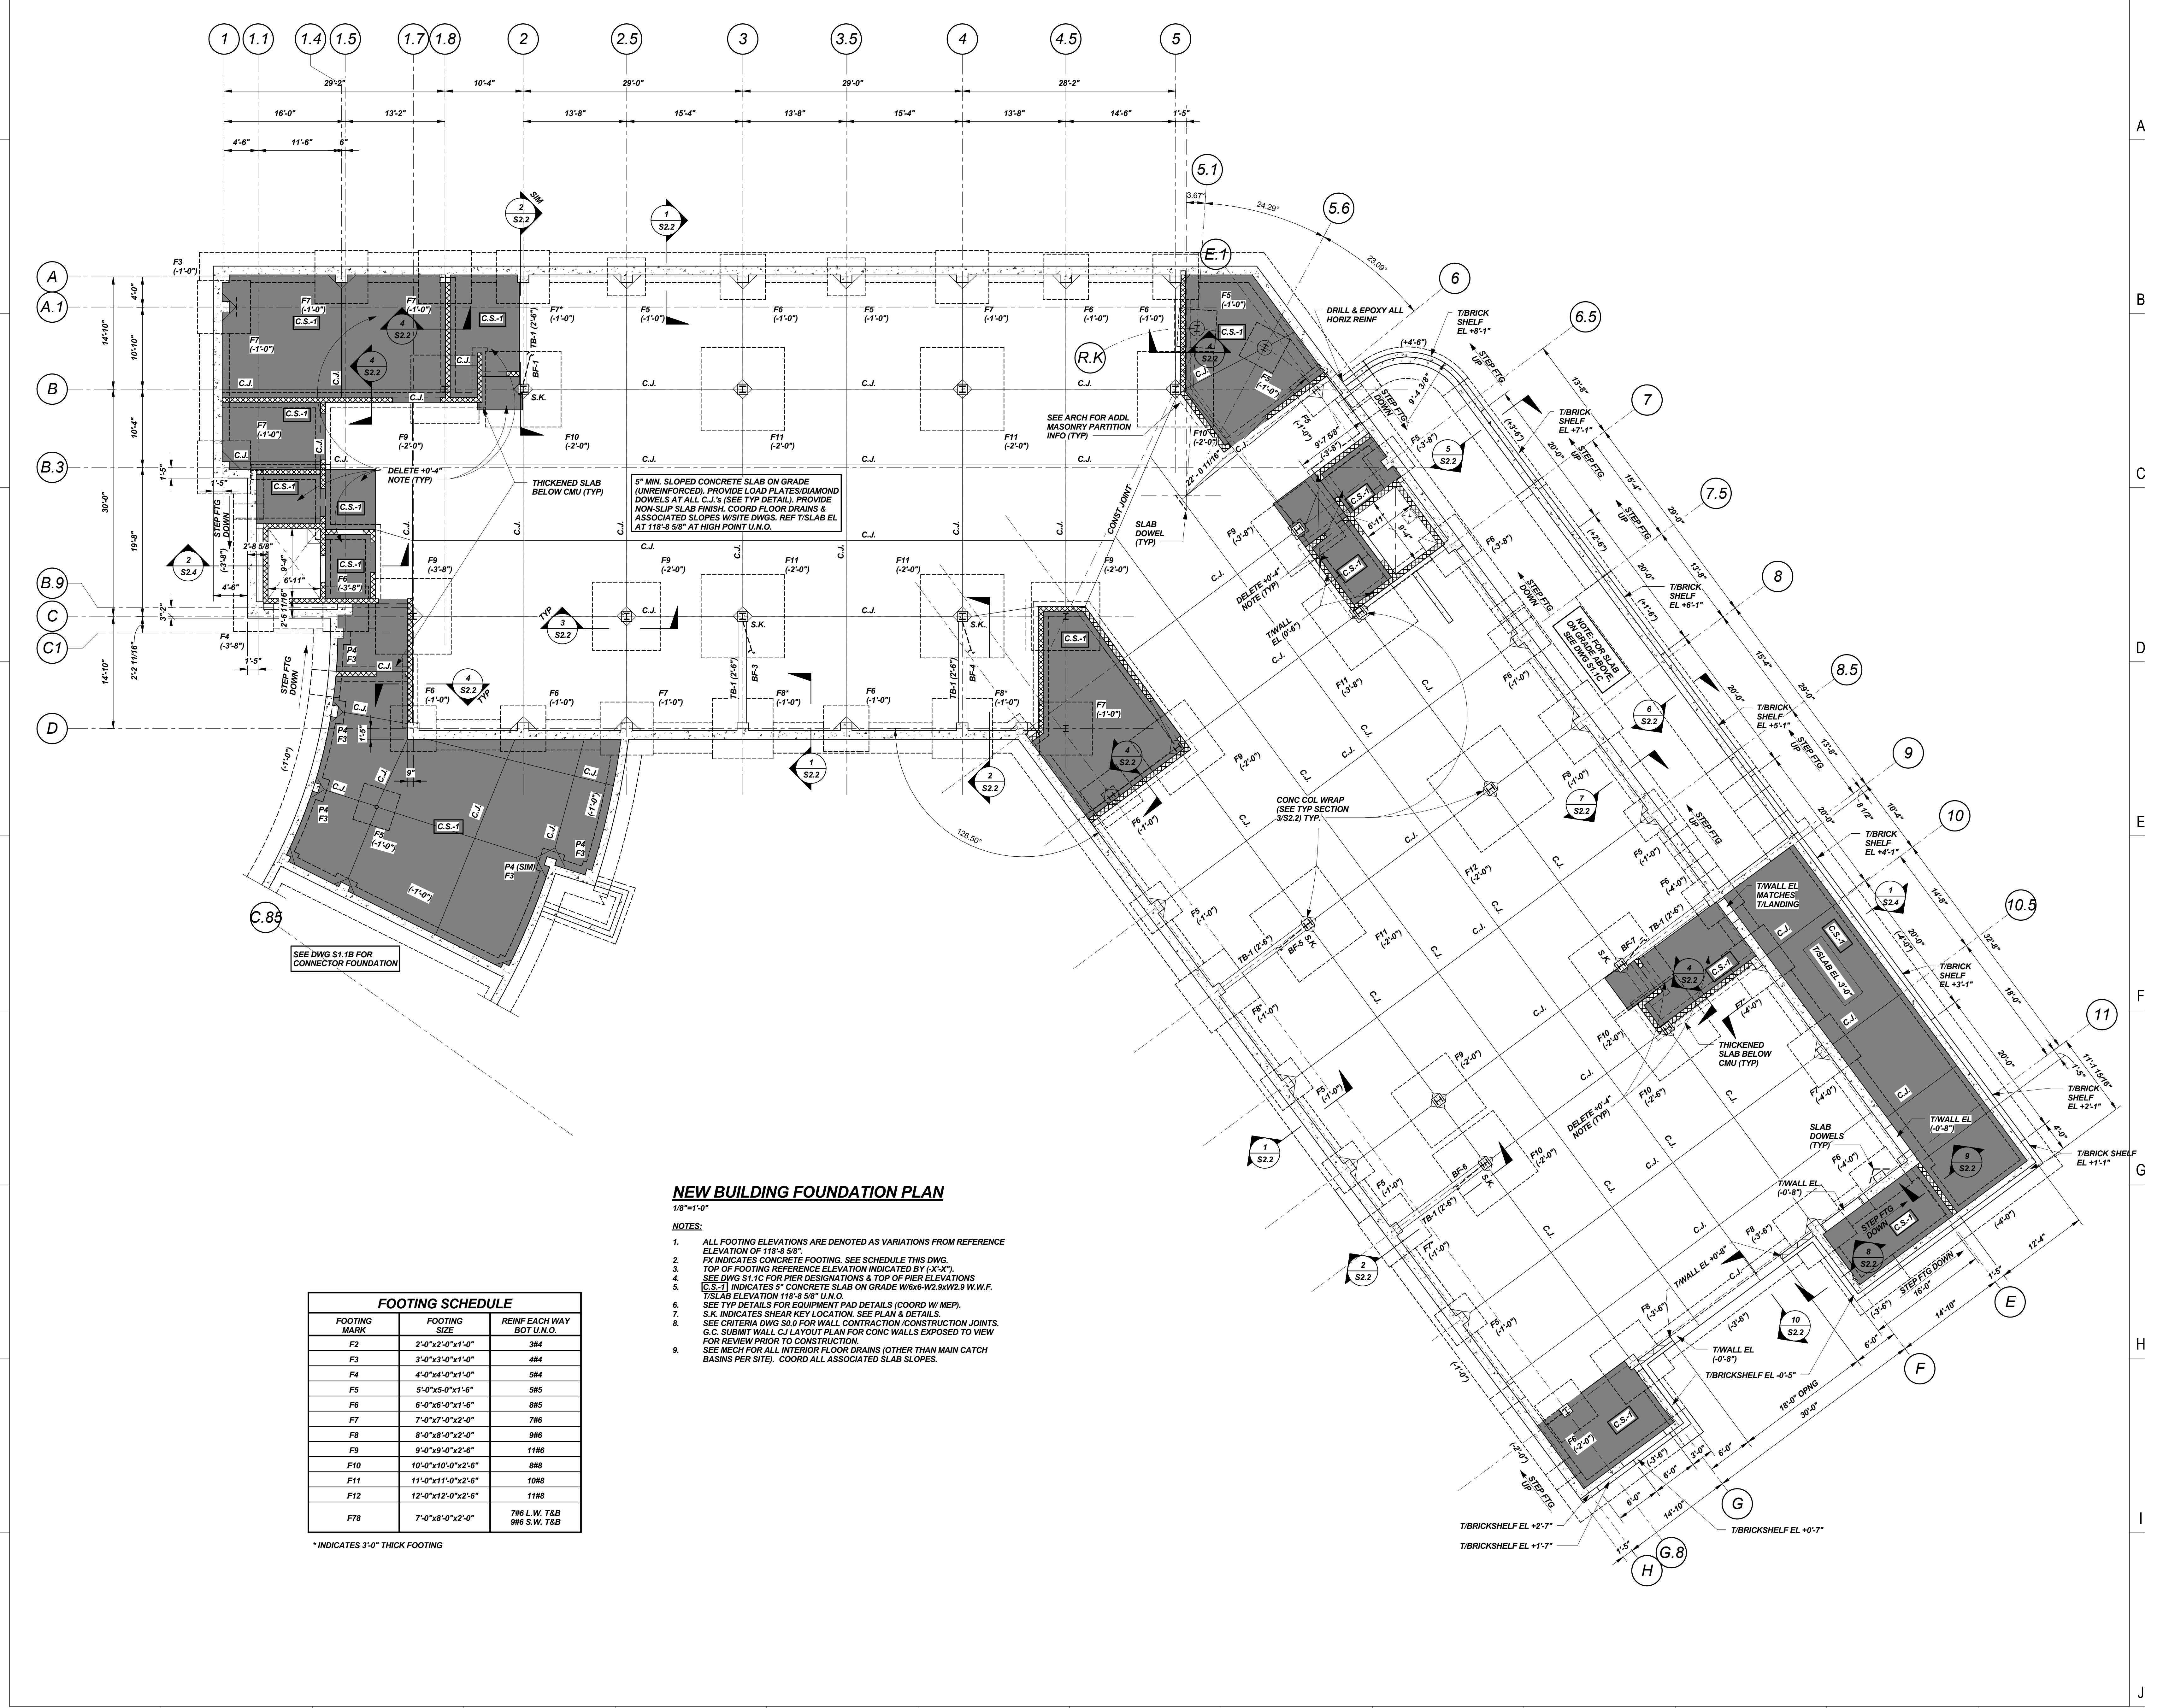

NEW BUILDING FOUNDATION PLAN
1/8"=1'-0"

- NOTES:**
- ALL FOOTING ELEVATIONS ARE DENOTED AS VARIATIONS FROM REFERENCE ELEVATION OF 118'-8 5/8".
 - FY INDICATES CONCRETE FOOTING. SEE SCHEDULE THIS DWG.
 - TOP OF FOOTING REFERENCE ELEVATION INDICATED BY (X'-X").
 - SEE DWG S1.1C FOR PIER DESIGNATIONS & TOP OF PIER ELEVATIONS
 - (C.S.-1) INDICATES 5" CONCRETE SLAB ON GRADE W/6" W2.5W2.5 W.W.F.
 - T/SLAB ELEVATION 118'-8 5/8" U.N.O.
 - SEE TYP DETAILS FOR EQUIPMENT PAD DETAILS (COORD W/ MEP).
 - SEE CRITERIA DWG S1.0 FOR WALL CONTRACTION /CONSTRUCTION JOINTS.
 - G.C. SUBMIT WALL C/J LAYOUT PLAN FOR CONC WALLS EXPOSED TO VIEW FOR REVIEW PRIOR TO CONSTRUCTION.
 - SEE MECH FOR ALL INTERIOR FLOOR DRAINS (OTHER THAN MAIN CATCH BASINS PER SITE). COORD ALL ASSOCIATED SLAB SLOPES.

FOOTING MARK	FOOTING SIZE	REINF EACH WAY BOT U.N.O.
F2	2'-0"x2'-0"x1'-0"	3#4
F3	3'-0"x3'-0"x1'-0"	4#4
F4	4'-0"x4'-0"x1'-0"	5#4
F5	5'-0"x5'-0"x1'-6"	5#5
F6	6'-0"x6'-0"x1'-6"	8#5
F7	7'-0"x7'-0"x2'-0"	7#6
F8	8'-0"x8'-0"x2'-0"	9#6
F9	9'-0"x9'-0"x2'-6"	11#6
F10	10'-0"x10'-0"x2'-8"	8#8
F11	11'-0"x11'-0"x2'-6"	10#8
F12	12'-0"x12'-0"x2'-6"	11#8
F78	7'-0"x8'-0"x2'-0"	7#6 L.W. T&B 9#6 S.W. T&B

* INDICATES 3'-0" THICK FOOTING