

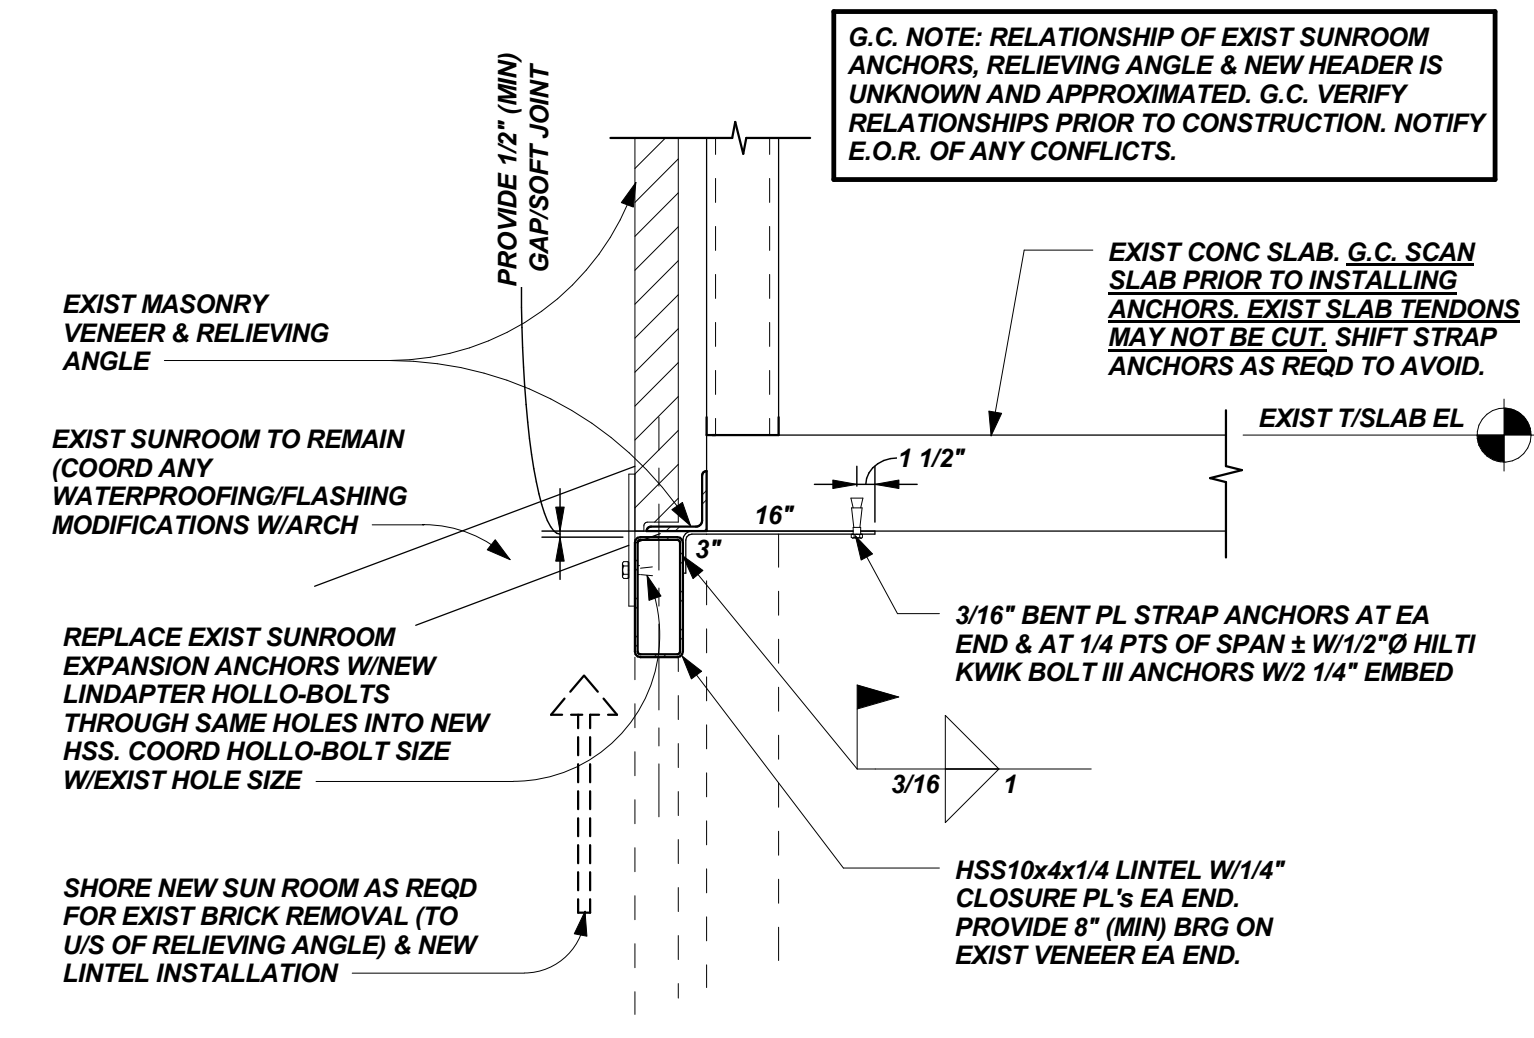


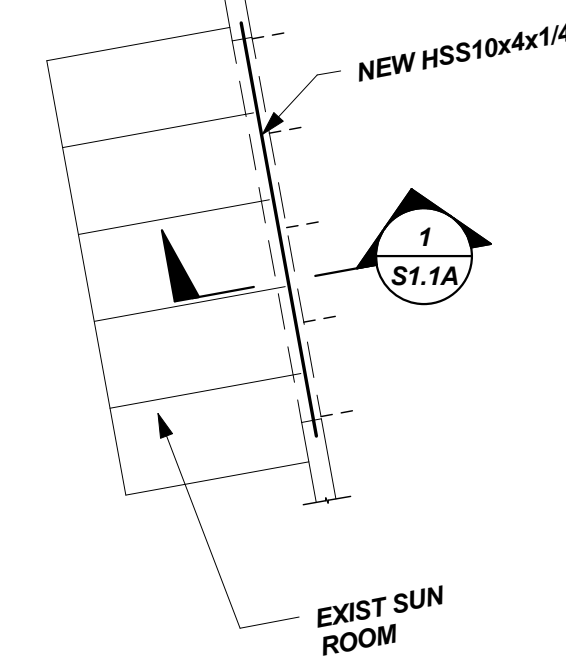

75 York Street, Portland, Maine 04101  
 207.879.1838 • beckerstructural.com

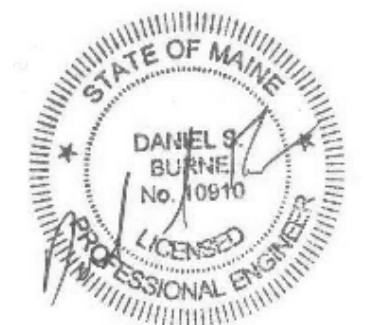

G.C. NOTE: RELATIONSHIP OF EXIST SUNROOM ANCHORS, RELIEVING ANGLE & NEW HEADER IS UNKNOWN AND APPROXIMATED. G.C. VERIFY RELATIONSHIPS PRIOR TO CONSTRUCTION. NOTIFY E.O.R. OF ANY CONFLICTS.

**MAIN STREET SUN ROOM ROOF PLAN**  
 1/8" = 1'-0"

**SECTION**  
 3/4" = 1'-0"


A  
B  
C  
D  
E  
F  
G  
H  
I  
J

Owner

**The Park Danforth**

77 Stevens Ave, Portland, ME 04103

NO.	DESCRIPTION	DATE

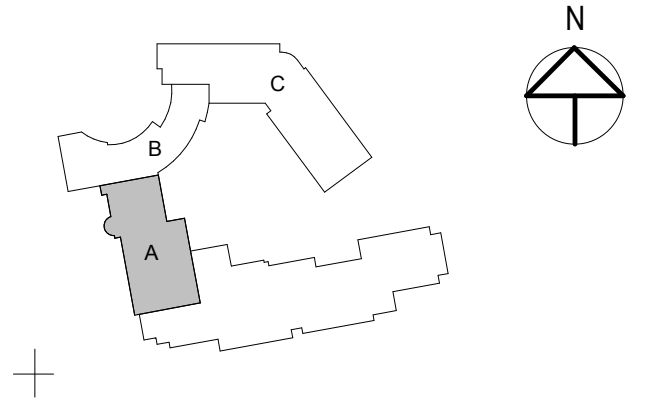

CONTENT: LEVEL 1-MAIN ST SUN ROOM ROOF FRAMING PLAN	
DRAWN BY:	A.P.P.
PROJECT NO.:	3422
DATE:	05/27/15
REVISED:	10/16/15
SCALE:	As indicated
<h1>S1.1A</h1>	
Project Phase <b>CONFORMANCE SET</b>	
COPYRIGHT © 2014 BY LAVALLEE BRENSINGER PROFESSIONAL ASSOCIATION. ALL RIGHTS RESERVED. NO REPRODUCTION WITHOUT PERMISSION.	

C:\Users\jacob\Documents\2015\THE PARK DANFORTH\15-STRUC\CONFORM.SET 10-16-15\jacob.dwg

1 2 3 4 5 6 7 8 9 10 11 12 13 14