




C3 DETAIL - NEW LVL JOIST AT STEEL BEAM
SCALE: 1/2" = 1'-0"

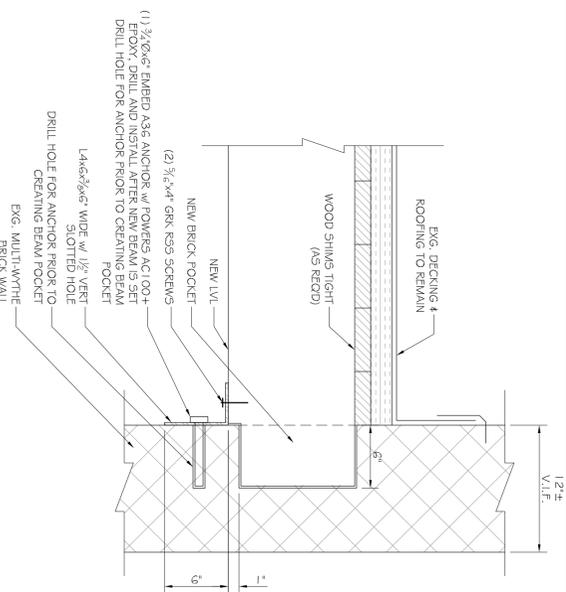


C2 DETAIL
SCALE: 1/2" = 1'-0"

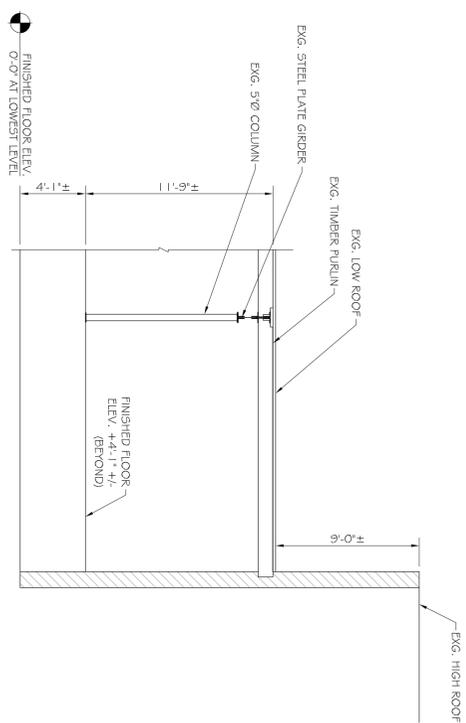


C1 SECTION
SCALE: 3/8" = 1'-0"

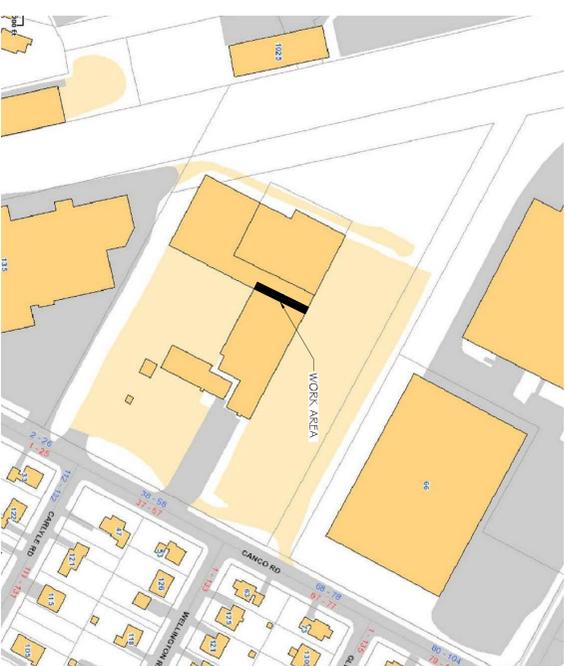


B3 PLOT PLAN - PARCEL TAX ID'S (147 C001001, 147 C002001)
SCALE: NTS

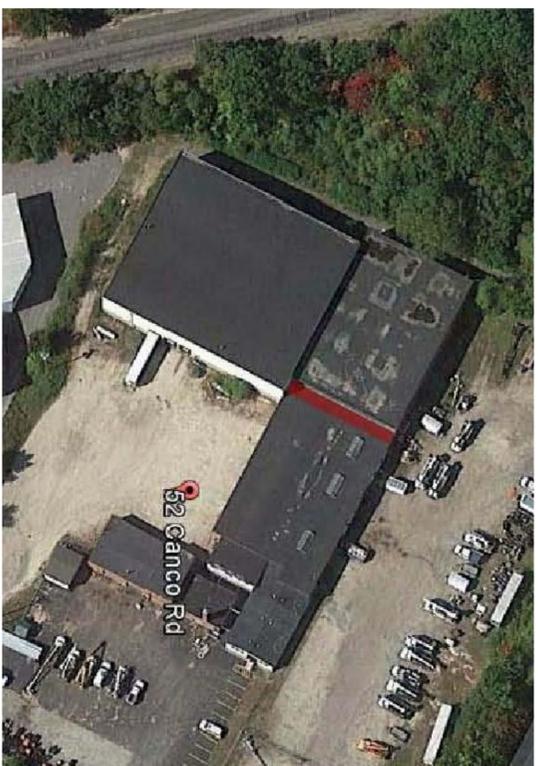


A3 AERIAL PHOTO
SCALE: 1/4" = 1'-0"

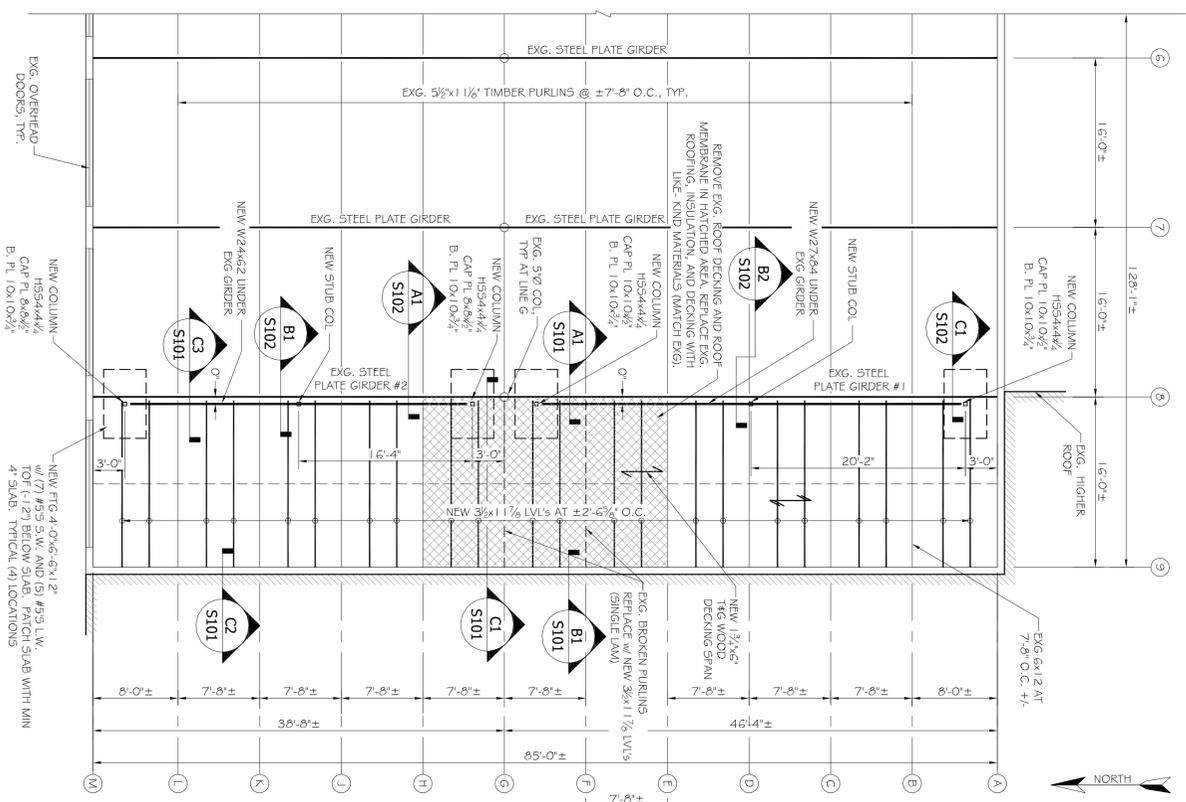

A2 EXG. PARTIAL ROOF FRAMING PLAN
SCALE: 1/8" = 1'-0"

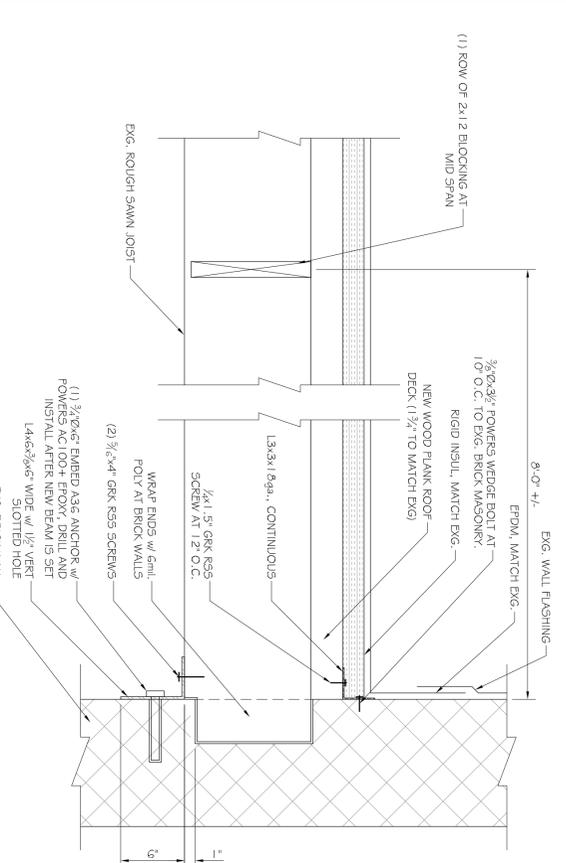

B1 DETAIL
SCALE: 1/2" = 1'-0"

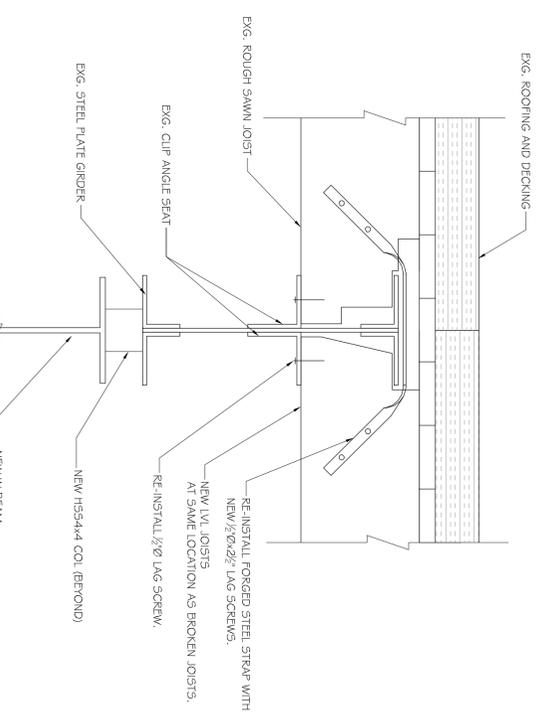

A1 DETAIL
SCALE: 1/2" = 1'-0"

| REVISIONS | | |
|-----------|----|-------------|
| No. | BY | DESCRIPTION |
| | | |
| | | |
| | | |
| | | |

PROJECT: **52 CANCO RD. PORTLAND, MAINE**
FOR:
SHEET TITLE: **PARTIAL ROOF FRAMING CODE UPGRADES ISSUED FOR PERMITTING**

PROPERTY OWNER:
CLBERT CONGDON
141 PROSPECT STREET
PORTLAND, ME 04103

THIS DRAWING IS THE PROPERTY OF ASSOCIATED DESIGN PARTNERS, INC. NO PART OF THIS DRAWING IS TO BE REPRODUCED OR TRANSMITTED IN ANY FORM OR BY ANY MEANS, ELECTRONIC OR MECHANICAL, WITHOUT WRITTEN CONSENT IS PROHIBITED.

ASSOCIATED DESIGN PARTNERS INC.

80 Leighton Road Falmouth, Maine 04105
Office: (207) 878-1751
Fax: (207) 878-1788
E-Mail: adp@adpengineering.com



DATE: 4-6-15
SCALE: AS NOTED
DESIGN BY: ASW
DRAWN BY: RSC
PROJECT NUMBER: 15040-A101.DWG
SHEET NO: **S101**