

GENERAL NOTES

1: DRAWING NOTES: CONTRACTOR TO FURNISH AND INSTALL ALL NOTED LABOR AND MATERIALS UNLESS OTHERWISE NOTED.

2: CODE COMPLIANCE: ALL WORK SHALL CONFORM TO THE LATEST EDITION OF STATE, LOCAL AND OTHER CODES WHICH APPLY TO THIS PROJECT OR HAVE JURISDICTION.

3: COORDINATION: IT IS THE RESPONSIBILITY OF THE CONTRACTOR TO COORDINATE ALL DISCIPLINES AND TRADES SO THAT ALL BUILDING SYSTEMS AND COMPONENTS CAN BE ASSEMBLED WITHOUT CONFLICTS. IN THE EVENT THAT THE CONSTRUCTION DOCUMENTS DEFINE CONDITIONS WHICH PROHIBIT, OR MAY PROHIBIT, SUCH ASSEMBLY, THE CONTRACTOR SHALL BRING TO THE ARCHITECTS ATTENTION, IN WRITING AND IN A TIMELY FASHION, SUCH CONDITION. THE CONTRACTOR SHALL NOT PROCEED WITH RELATED WORK WITHOUT A WRITTEN RESOLUTION CLARIFICATION FROM THE ARCHITECT.

4: DISCREPANCIES & CLARIFICATIONS: THIS PROJECT INVOLVES THE FIT-UP OF AN EXISTING BUILDING. EXISTING DIMENSIONS SHOWN ON THE DRAWINGS ARE BELIEVED TO BE ACCURATE, BUT CANNOT BE GUARANTEED. MEASURE AND VERIFY DIMENSIONS IN FIELD PRIOR TO FABRICATION AND CONSTRUCTION. IT IS THE RESPONSIBILITY OF THE CONTRACTOR TO BRING TO THE ARCHITECTS ATTENTION, IN WRITING, ANY DISCREPANCIES OR AMBIGUITIES IN THE DRAWINGS AND/OR SPECIFICATIONS. THE CONTRACTOR SHALL NOT PROCEED WITH RELATED WORK WITHOUT A WRITTEN RESOLUTION OR CLARIFICATION FROM THE ARCHITECT.

5: LAYOUT: UNLESS INDICATED OTHERWISE, CENTER WALL FRAMING AND PARTITION FRAMING ON COLUMN LINES. FLOOR PLAN DIMENSIONS ARE TO CENTER OF FRAMING, FACE OF CONCRETE, FACE OF CMU, OR FROM COLUMN CENTERLINES, UNLESS INDICATED OTHERWISE. DOORS AND WINDOWS ARE DIMENSIONED TO CENTERLINES UNLESS INDICATED OTHERWISE.

6: CENTERING: UNLESS INDICATED OTHERWISE, CENTER BUILDING ELEMENTS WITHIN OR BETWEEN OTHER BUILDING ELEMENTS WHEN CONDITIONS OR THE DRAWINGS INDICATE OR IMPLY THAT SUCH IS THE INTENT, WHETHER OR NOT DIMENSIONS ARE INCLUDED

7: SYMMETRY: WHERE CONDITIONS OR THE DRAWINGS INDICATE OR IMPLY THAT SYMMETRY IS INTENDED, INFORMATION PROVIDED AT ONE SIDE APPLIES EQUALLY TO BOTH SIDES, UNLESS CONDITIONS CLEARLY PRECLUDE SUCH APPLICATION.

8: ACCESSIBILITY: ALL HANDICAPPED ACCESSIBLE BATHROOMS, GRAB BARS, AND DOOR OPENINGS SHALL MEET THE REQUIREMENTS OF TITLE 94-348, CHAPTER 5 OF THE MAINE HUMAN RIGHTS COMMISSION TITLE LATEST EDITION & THE DEPARTMENT OF JUSTICE ADA STANDARDS FOR ACCESSIBLE DESIGN.

9: DRAWING SCALES: WORK FROM THE GIVEN DIMENSIONS ONLY. SCALE IS INDICATED ON THE DRAWINGS FOR CONVENIENCE ONLY. IT IS NOT INTENDED THAT INFORMATION BE DETERMINED BY SCALING THE DRAWINGS SINCE SOME ITEMS MAY NOT BE TO SCALE.

10: WATER-RESISTANT GWB: INSTALL WATER-RESISTANT GYPSUM WALL BOARD IN ALL REST ROOMS & TOILET ROOMS OR AT ANY WALL WITH PLUMBING FIXTURES.

10A: HIGH IMPACT GWB: INSTALL HIGH IMPACT GYPSUM WALL BOARD IN ALL STAIRWELLS

11: INTERIOR ELEVATIONS: INTERIOR ELEVATIONS MAY BE REVERSED FROM AND/OR SIMILAR TO ACTUAL CONDITIONS. SEE FLOOR PLANS FOR WINDOW AND DOOR QUANTITIES AND LOCATIONS, FOR CASEWORK LAYOUTS, AND FOR MONITOR LOCATIONS.

12: BUILDING INSULATION: PROVIDE AS INDICATED IN WALL SECTIONS AND IN ACCORDANCE WITH PARTITION TYPES, WHETHER OR NOT SHOWN IN DETAILS AND OTHER DRAWINGS. FOR CLARITY, INSULATION MAY NOT BE SHOWN IN SOME CASES, EVEN IF IT IS TO BE PROVIDED.

13: BLOCKING: INSTALL BLOCKING BEHIND ALL SURFACE-APPLIED FIXTURES TRIM, CASEWORK, SHELVES, BRACKETS, TOILET ACCESSORIES, CHAIR RAILS, PICTURE RAILS, GRAB BARS, BASE MOLDINGS, AND AS OTHERWISE REQUIRED, WHEN SUCH ITEMS ARE APPLIED ON STUD WALLS.

14: PENETRATIONS AT STRUCTURAL MEMBERS: BEFORE PENETRATING JOISTS, BEAMS OR OTHER STRUCTURAL MEMBERS, CONSULT WITH THE ARCHITECT.

15: DAMAGED WORK: BUILDING OR SITE COMPONENTS WHICH ARE AFFECTED BY NEW WORK, DEMOLITION, OR WHICH MAY BE DAMAGED BY THE GENERAL CONTRACTOR OR ANY SUB-CONTRACTOR SHALL BE REPLACED OR RESTORED TO ORIGINAL CONDITION AND COLOR TO MEET THE APPROVAL OF THE ARCHITECT.

16: UTILITIES: VERIFY THE SIZE AND LOCATION OF ALL UNDERGROUND UTILITIES AND REPORT ANY DISCREPANCIES TO THE ARCHITECT IN WRITING. DO NOT PROCEED WITH WORK UNTIL, IN ACCORDANCE WITH ANY AND ALL FEDERAL, STATE AND LOCAL REQUIREMENTS AND REGULATIONS.

17: RATED CONSTRUCTION: PROVIDE RATED CONSTRUCTION AS REQUIRED BY CODE, AS SPECIFIED, AND AS INDICATED ON DRAWINGS. IT IS THE RESPONSIBILITY OF THE CONTRACTOR TO PROVIDE AND INSTALL ALL COMPONENTS REQUIRED TO CREATE SUCH RATED CONSTRUCTION, REGARDLESS OF WHETHER OR NOT SUCH COMPONENTS ARE INDICATED. PROVIDE CONTINUITY OF SUCH RATED CONSTRUCTION AROUND AND BETWEEN SPACES, INCLUDING AT CHASES AND AT FLOORS, TO MAINTAIN COMPLETE SEPARATIONS, EVEN IF NOT SPECIFICALLY INDICATED.

18: SHOP DRAWINGS: SUBMIT SHOP DRAWINGS TO THE ARCHITECT FOR REVIEW PRIOR TO FABRICATIONS. SUBMITTALS REQUIRED INCLUDE, BUT ARE NOT LIMITED TO, SHOP DRAWINGS FOR ALL PREFABRICATED CONCRETE, STEEL, MILLWORK & SIGNAGE, SAMPLES OF ALL PROPOSED PAINTS, METALS, WALL COVERINGS, LAMINATES, SOLID SURFACE MATERIALS, CERAMIC TILE, AND HARDWARE. SUBMIT MANUFACTURERS' DATA FOR ALL LIGHTING SYSTEMS, AND HARDWARE.

19: PERMITS: THE GENERAL CONTRACTOR SHALL OBTAIN AND PAY FOR ANY BUILDING PERMITS REQUIRED AND CARRY ANY INSURANCE COVERAGES REQUIRED.

20: INTERIOR FINISHES: ALL INTERIOR FINISHES AND FURNISHINGS ARE TO BE CLASS 'A' FIRE-RATED AND ARE TO COMPLY WITH SECTION 920.0 BOCA (INTERIOR FLAME SPREAD).

21: ELECTRICAL DESIGN: REFER TO ELECTRICAL DRAWINGS AND SPECIFICATIONS

22: WASTE REMOVAL: THE GENERAL CONTRACTOR SHALL DISPOSE OF ALL WASTE AND DEBRIS OFF THE PREMISES.

23: LANDLORD COORDINATION: THE GENERAL CONTRACTOR MUST COORDINATE WITH THE BUILDING OWNER ALL ACTIVITIES INCLUDING BUT NOT LIMITED TO WORK WHICH WILL GENERATE EXCESSIVE NOISE AND MODIFICATION TO UTILITIES. WORK MUST NOT INTERFERE WITH EXISTING SMOKE DETECTORS, ALARMS OR BUILDING SYSTEM MANAGEMENT.

24: TEMPORARY FACILITIES: PROVIDE ALL TEMPORARY FACILITIES AND SERVICES, CONSTRUCTION AND SUPPORT FACILITIES, AND SECURITY AND PROTECTION AS NEEDED TO PROTECT NEW AND EXISTING CONSTRUCTION FOR THE DURATION OF A COMPLETE INSTALLATION.

25: FINAL CLEANING: EMPLOY EXPERIENCED WORKERS FOR FINAL CLEANING. CLEAN EACH SURFACE TO THE CONDITION EXPECTED IN A COMMERCIAL BUILDING CLEANING PROGRAM.

26: MANUFACTURERS INSTRUCTIONS: ALL MATERIALS & EQUIPMENT SHALL BE INSTALLED ACCORDING TO MANUFACTURER'S SPECIFICATIONS.

27: GUARANTEE: GUARANTEE: ALL MATERIALS AND WORKMANSHIP SHALL BE GUARANTEED FOR A PERIOD OF ONE YEAR FROM THE DATE OF FINAL ACCEPTANCE UNLESS OTHERWISE SPECIFIED FOR A LONGER PERIOD OF TIME ON A CERTAIN ITEM.

28: ASBESTOS: ALL MATERIAL USED FOR THE CONSTRUCTION OF THIS PROJECT, WHETHER BUILDING MATERIALS OR APPURTENANCES, SHALL BE NON-ASBESTOS CONTAINING MATERIAL.

29: HAZARDOUS FUMES: THE GENERAL CONTRACTOR SHALL CONFIRM THAT ALL MATERIAL AND FINISHES SPECIFIED AND THEIR FABRICATION OR INSTALLATION WILL NOT RELEASE FUMES OR AROMAS DURING CONSTRUCTION WHICH MAY BE A HAZARD OR NUISANCE TO PERSONNEL.

30: PEST CONTROL: SEAL AND CAULK AROUND ALL PENETRATIONS, CRACKS AND CREVICES AND ANY OPENINGS CAPABLE OF HARBORING INSECTS/RODENTS.

31: EXPOSED UTILITIES: ALL EXPOSED UTILITY WIRES AND PIPES (ELECTRICAL, PLUMBING, ETC.) SHALL BE INSTALLED IN A WAY THAT DOES NOT OBSTRUCT OR PREVENT THE CLEANING OF FLOORS, WALLS, AND CEILING AREAS. THEY SHALL BE INSTALLED A MINIMUM OF 6" OFF FLOORS AND 1" OFF WALLS, CEILINGS AND ADJACENT PIPES.

32. OWNER SUPPLIED EQUIPMENT: EQUIPMENT SUPPLIED BY THE OWNER AND INSTALLED BY THE GENERAL CONTRACTOR. EQUIPMENT INFORMATION AND SPECIFICATIONS ARE TO BE THE MOST CURRENT AVAILABLE AT THE TIME OF DOCUMENTATION PREPARATION. THE GENERAL CONTRACTOR SHALL BE RESPONSIBLE FOR VERIFYING WITH THE OWNER THE EXACT DIMENSIONS AND EQUIPMENT CONNECTION REQUIREMENTS (INCLUDING ELECTRICAL CIRCUIT REQUIREMENTS) OF EQUIPMENT TO BE SUPPLIED. THE GENERAL CONTRACTOR SHALL MAKE ALL FINAL CONNECTIONS AS NOTED ON THE DRAWINGS. INSTALL THE SET UP IN WORKING ORDER, CHECK WARRANTIES, TEST AND NOT VOID WARRANTIES. THE GENERAL CONTRACTOR SHALL COORDINATE WITH THE OWNER DELIVERY, STORAGE AND INSTALLATION OF ALL OWNER SUPPLIED EQUIPMENT. THE GENERAL CONTRACTOR SHALL STORE EQUIPMENT IF REQUESTED BY THE OWNER UNTIL INSTALLATION. SEE DRAWINGS FOR OTHER OWNER SUPPLIED/GENERAL CONTRACTOR INSTALLED ITEMS.

33: FIRE PROTECTION NOTE: EXISTING SPRINKLERHEADS, ALARM SYSTEM AND DETECTORS ARE TO BE MODIFIED TO CONFORM WITH THE PROPOSED PLAN. COORDINATE WITH THE ARCHITECT, ANY MODIFICATION OR LOCATIONS WHERE EXISTING SYSTEMS ARE AFFECTED BY THE NEW DESIGN.

34: SOILS AT FOOTINGS: REPORT THE LOCATION OF ALL UNSUITABLE SOILS AND MATERIALS BELOW ANTICIPATED LEVEL OF FOOTING TO THE ARCHITECT PRIOR TO THE SETTING OF FORMS.

35: ACCESS PANELS: CONTRACTOR IS RESPONSIBLE FOR COORDINATING QUANTITY AND LOCATION OF ALL REQUIRED ACCESS PANELS FOR ALL MEP CONTROLS, CLEANOUTS, DAMPERS, PULL BOXES, ETC.

36: EXISTING HAZARDOUS MATERIALS: ALL HAZARDOUS MATERIALS INCLUDING BUT NOT LIMITED TO ASBESTOS AND LEAD PAINT ARE TO BE HANDLED, ENCAPSULATED, ABATED AND DISPOSED OF IN ACCORDANCE WITH ANY AND ALL FEDERAL, STATE AND LOCAL REQUIREMENTS AND REGULATIONS.

37: INDUSTRY STANDARDS: ALL WORK SHALL BE PERFORMED IN ACCORDANCE WITH INDUSTRY STANDARDS. STANDARDS INCLUDE BUT ARE NOT LIMITED TO THE FOLLOWING:

- AAMA AMERICAN ARCHITECTURAL MANUFACTURERS ASSOCIATION
ACI AMERICAN CONCRETE INSTITUTE
ANSI AMERICAN NATIONAL STANDARDS INSTITUTE
ASTM AMERICAN SOCIETY FOR TESTS AND MATERIALS
AWI ARCHITECTURAL WOODWORK INSTITUTE
"CUSTOM GRADE"
AWS AMERICAN WELDING SOCIETY
IGMA INSULATING GLASS MANUFACTURERS ALLIANCE
NAAMM NATIONAL ASSOCIATION OF ARCHITECTURAL METAL MANUFACTURERS
NRCA NATIONAL ROOFING CONTRACTORS ASSOCIATION
NTCA NATIONAL TILE CONTRACTORS ASSOCIATION
SMACNA SHEET METAL AND AIR CONDITIONING NATIONAL ASSOCIATION
VDM WINDOW AND DOOR MANUFACTURERS ASSOCIATION

ABBREVIATIONS


Table of abbreviations including AC (AIR CONDITIONING), AD (ACOUSTICAL CEILING TILE), ADAAG (AMERICANS WITH DISABILITIES ACT ACCESSIBILITY'S GUIDELINES), ADD (ADDENDUM), AFF (ABOVE FINISHED FLOOR), AHU (AIR HANDLING UNIT), AL (ALUMINUM), ARCH (ARCHITECT/ARCHITECTURAL), AWP (ACOUSTIC WALL PANEL), B TO BLS (BACK-TO-BACK ANGLES), B.B.G.C. (BASE BUILDING GENERAL CONTRACTOR), BL (BUILDING LINE), BLDG (BUILDING), BLKG (BLOCKING), BSMT (BASEMENT), BTWN (BETWEEN), BO (BY OTHERS), C (COURSE (MASONRY)), CER (CERAMIC), CG (CORNER GUARD), CH (COAT HOOK), CJ (CONTROL JOINT), CL (CENTER LINE), CLG (CEILING), CMU (CONCRETE MASONRY UNIT), CO (CLEAN OUT), COLL (COLUMN), CONC (CONCRETE), COND (CONDITION), CONN (CONNECT), CONN (CONNECT), CONST (CONSTRUCTION), CONT (CONTINUOUS), CORR (CORRIDOR), CT (CERAMIC TILE), CUH (CABINET UNIT HEATER), DBL (DOUBLE), DIA (DIAMETER), DIA (DIAMETER), DIM (DIMENSION), DN (DOWN), DR (DOOR), DSP (DRY STAND PIPE), DWG (DRAWING), E (EAST), EA (EACH), EL (ELEVATION), ELEC (ELECTRICAL), ELEV (ELEVATOR), ENTR (ENTRANCE), EQ (EQUIPMENT), EXP (EXPANSION), EXPB (EXPANSION BOLT), EXPJ (EXPANSION JOINT), EXT (EXTERIOR), EPDM (ETHYLENE PROPYLENE DIENE MONOMER), EWC (ELECTRIC WATER COOLER), F (FAHRENHEIT), FB (FLAT BAR), FC (FIRE EXTINGUISHER AND CABINET), FD (FLOOR DRAIN), FE (FIRE EXTINGUISHER), FEC (FIRE EXTINGUISHER CABINET), FTWD (FIRE TREATED WOOD), FI (FINISH), FIB (FACE OF BRICK), FOC (FACE OF CONCRETE), FOF (FACE OF FINISH), FOS (FACE OF STUDS), FOW (FACE OF WALL), FSS (FIRE SUPPRESSION SYSTEM), FOOT (FOOTING), FTG (FIBER REINFORCED GYPSUM), FRG (FIN TUBE RADIATION), FH (FUME HOOD), GA (GAUGE), GALV (GALVANIZED), GB (GRAB BAR), GC (GENERAL CONTRACTOR), GFI (GROUND-FAULT INTERRUPTER), GL (GLASS/GLAZING), GLAM (GLASS LAMINATED WOOD), GND (GROUND), GWB (GYPSUM WALL BOARD), H (HOSE BIB), HC (HANDICAP), HM (HOLLOW METAL), HORIZ (HORIZONTAL), HP (HORSE POWER/HIGH POINT/HEAT PUMP), HR (HOUR), HW (HOT WATER), HWAC (HEATING VENTILATION AIR CONDITIONING), I (INSIDE DIMENSION/INSIDE DIAMETER), IN (INCHES), INFO (INFORMATION), INSUL (INSULATION), J (JOIST), JT (JOINT), KD (KILN-DRIED), KIP (1000 POUNDS), L (LABORATORY), LAB (LAMINATED), LAM (LAMINATED), LH (LEFT-HAND), LCC (LEAD COATED COPPER), M (MACHINE), MAS (MASONRY), MATL (MATERIAL), MAX (MAXIMUM), MDO (MEDIUM-DENSITY OVERLAY), MECH (MECHANICAL), MEMB (MEMBRANE), MET (METAL), MEZZ (MEZZANINE), MFR (MANUFACTURER), MIN (MINIMUM), MISC (MISCELLANEOUS), MASON (MASONRY OPENING), MTD (MOUNTED), METL (METAL), MKR (MARKER BOARD), N (NORTH), N# (NUMBER), NIC (NOT IN CONTACT), NOM (NOMINAL DIMENSION), NTS (NOT TO SCALE), O (ON/OVER), OC (ON CENTER), OD (OUTSIDE DIAMETER/OUTSIDE DIMENSION), OFF (OFFICE), OPNG (OPENING), OPP (OPPOSITE), OPH (OPPOSITE HAND), OSB (ORIENTED STRAND BOARD), OZ (OUNCE), P (PURCHASED BY OWNER INSTALLED BY CONTRACTOR), PC (PLATE), PLM (PLASTIC LAMINATE), PR (PAIR), PRE FAB (PREFABRICATE), PRIV (PRIVACY), PRIM (PRIMED), PSP (POUNDS PER SQUARE FOOT), PSI (POUNDS PER SQUARE INCH), PTD (PAINTED), PART (PARTITION), PVC (POLYVINYL CHLORIDE), PWD (PLYWOOD), PRES (PRESSURE TREATED), PERF (PERFORATED), QT (QUARRY TILE), QTR (QUARTER), R (RISER/RADIUS), RAD (RADIUS), RB (RUBBER BASE), RCP (REFLECTED CEILING PLAN), RD (ROOF DRAIN), REBAR (REINFORCING BAR), REF (REFRIGERATOR), REIN (REINFORCED), REQ (REQUIRED), RES (RESILIENT), REV (REVERSE), RM (ROOM), RO (ROUGH OPENING), ROW (RIGHT OF WAY), S (SOUTH), SCHED (SCHEDULE), SFE (SQUARE FEET), SIM (SIMILAR), SPEC (SPECIFICATION), SQ (SQUARE), SST (STAINLESS STEEL), STC (SOUND TRANSMISSION CLASS), STD (STANDARD), STL (STEEL), STR (STORAGE), STRUC (STRUCTURE/STRUCTURAL), SUSP (SUSPENSION), T (TONGUE&GROOVE), TEL (TELEPHONE), THK (THICK), TOD (TOP OF DECK), TOS (TOP OF STEEL), TYP (TYPICAL), TV (TELEVISION), TB (TACK BOARD), TOC (TOP OF CONCRETE), U (UNDERWRITERS LABORATORIES, INC. UNIT VENTILATOR), V (VINYL COMPOSITION TILE), VERT (VERTICAL), VIF (VERIFY IN FIELD), VOL (VOLUME), W (WEST), W/O (WITHOUT), W (WITH), WF (WOOD), WF (WIDE FLANGE), WP (WORK POINT), WT (WEIGHT)

WALL TYPES

GENERAL PARTITION NOTES:

- 1) AT ALL FIRE WALLS, GENERAL CONTRACTOR TO CONFIRM THAT ALL WALLS ARE TIGHT TO ROOF AND OR FLOOR DECK ABOVE, PROVIDE HEAD DEFLECTION SLIP TRACKS AT NON BEARING METAL STUD FRAMED WALLS. G.C. TO EXTEND EXISTING WALLS CONVERTED TO FIRE WALLS UP TIGHT TO DECK ABOVE SHOULD THE EXISTING CONDITION REQUIRE.
2) G.C. TO PROVIDE FIRE CAULKING AND BLOCKING AS REQUIRED AT ALL TOP OF WALLS AT CORRUGATED DECK FLUTES AND VOIDS.
3) REFER TO STRUCTURAL DRAWINGS FOR STUD SIZE AND SPACING
4) INSTALL WATER-RESISTANT GYPSUM WALL BOARD IN ALL RESTROOMS AND TOILET ROOMS WALLS AND CEILINGS, AND AT ANY WALL WITH PLUMBING FIXTURES.
5) ALL PARTITION TYPES WITH AN INSULATION COMPONENT TO BE ACOUSTICALLY SEALED.
6) COORDINATE FINISHES WITH ROOM FINISH SCHEDULE.
7) PENETRATIONS THROUGH RATED WALLS AND CEILING ASSEMBLIES SHALL HAVE SEALANTS CONFORMING TO RATING REQUIREMENTS.
8) CONTRACTOR TO VERIFY WALL LOCATIONS IN FIELD AND COORDINATE WITH EXISTING PIPE LOCATIONS, NOTIFY ARCHITECT OF ANY DISCREPANCIES.
9) HOLD BOTTOM EDGE OF GWB UP FROM CONCRETE TYPICAL.

DRAWING LEGEND

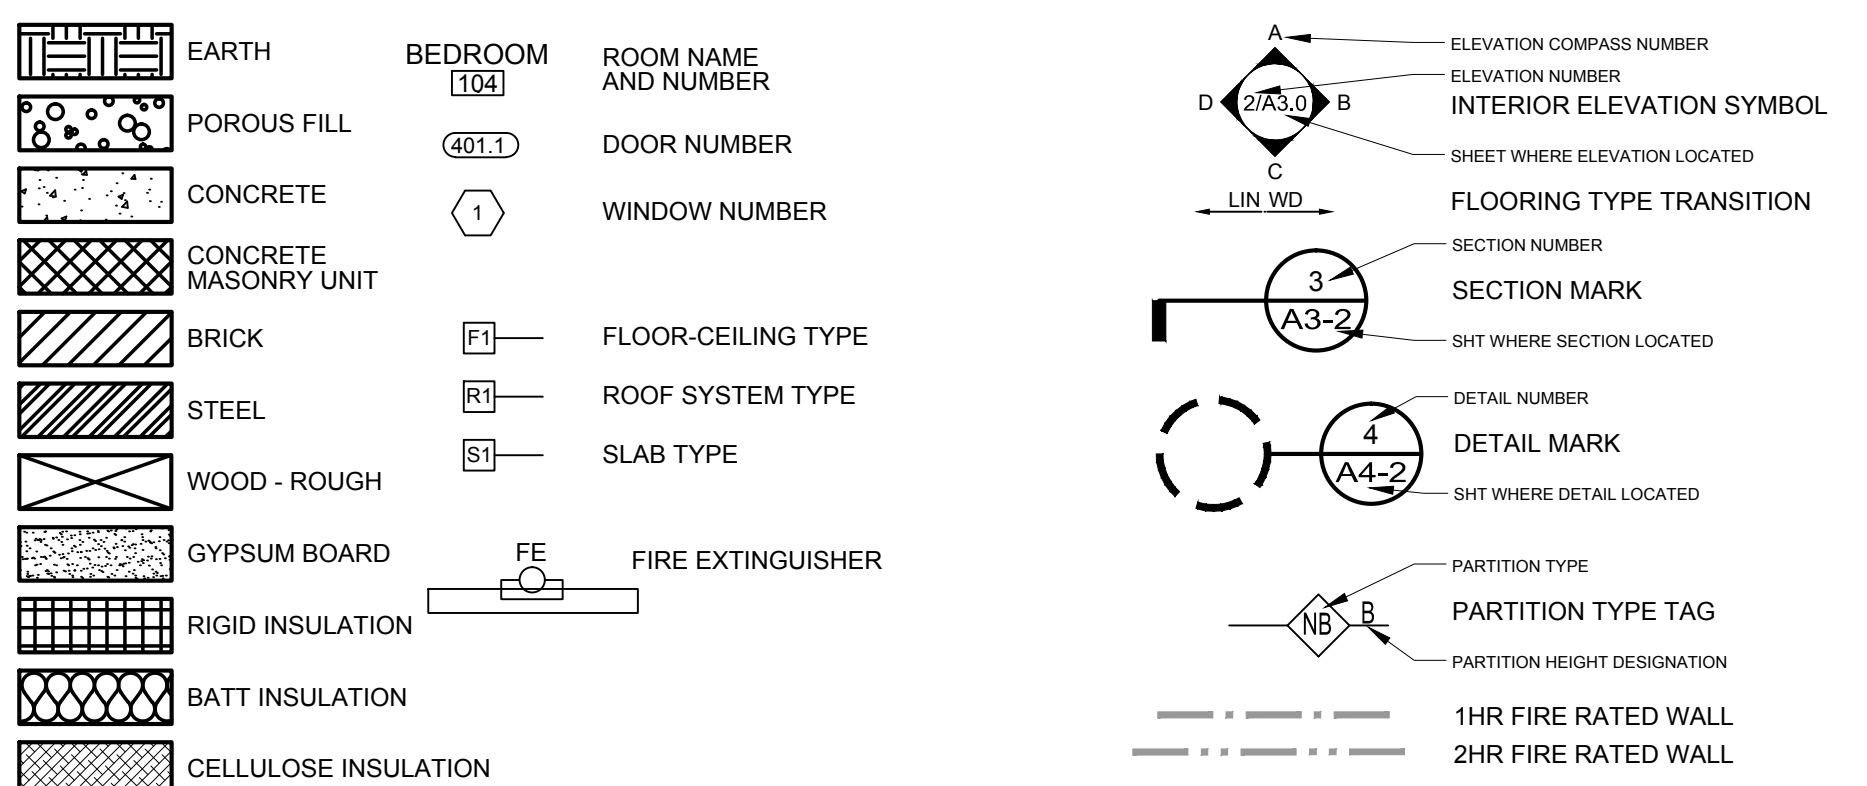

CONTACT: REID TOZIER DRAFTING (207) 838-0927 reidtozier@gmail.com

BARTON HOME 83 WELLWOOD RD PORTLAND, MAINE

DRAWINGS ARE PROVIDED BY REID TOZIER AS A SERVICE TO HIS CUSTOMERS AND ARE INTENDED FOR INFORMATION ONLY. THE INFORMATION PRESENTED IN THESE DRAWINGS ARE NOT PREPARED OR REVIEWED BY A LICENSED OR REGISTERED ARCHITECT AND SHOULD NOT BE USED AS A BASIS FOR CONSTRUCTION. REID TOZIER SUGGESTS THAT HIS CUSTOMERS SEEK THE SERVICES OF A LICENSED OR REGISTERED ARCHITECT TO OBTAIN TECHNICAL BLUE PRINTS IF THE CUSTOMER DESIRES TO PROCEED FURTHER. THESE DRAWINGS ARE NOT TO BE USED AS A BASIS FOR CONSTRUCTION AND REID TOZIER DISCLAIMS ANY RESPONSIBILITY IF THEY ARE SO USED.

REVISIONS: DATE: MAY 5, 2014 PROJECT No. DRAWN BY: CHECKED BY: SCALE: AS NOTED

SHEET TITLE: GENERAL NOTES AND ABBREVIATIONS

G1-0