


ELEVATION NOTES

- 1.) REPAIR ALL BROKEN MISSING OR RELOCATED VINYL SIDING AND TRIM ACCESSORIES
- 2.) CHECK ALL WINDOW AND DOOR FLASHINGS REPAIR ANY FOUND DIFFICIENCIES TO ALLOW A WEATHER TIGHT INSTALLATION

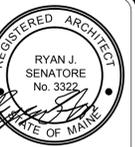

© 2013 RYAN SENATORE ARCHITECTURE

165 WOODLAWN AVENUE  
RENOVATIONS  
PORTLAND, MAINE



**RYAN SENATORE ARCHITECTURE**  
565 CONGRESS STREET  
SUITE 304, PORTLAND, ME 04101  
207-650-6414  
senatorearchitecture.com

CONSULTANTS:  
STRUCTURAL:  
Structural Integrity  
77 Oak Street  
Portland, ME 04101  
207-774-4614

REVISIONS:

DATE: DECEMBER 27, 2013

PROJECT No. 1327


DRAWN BY: RRT / RJS

CHECKED BY: RJS

SCALE: AS NOTED


SHEET TITLE:  
ELEVATIONS

A2-0

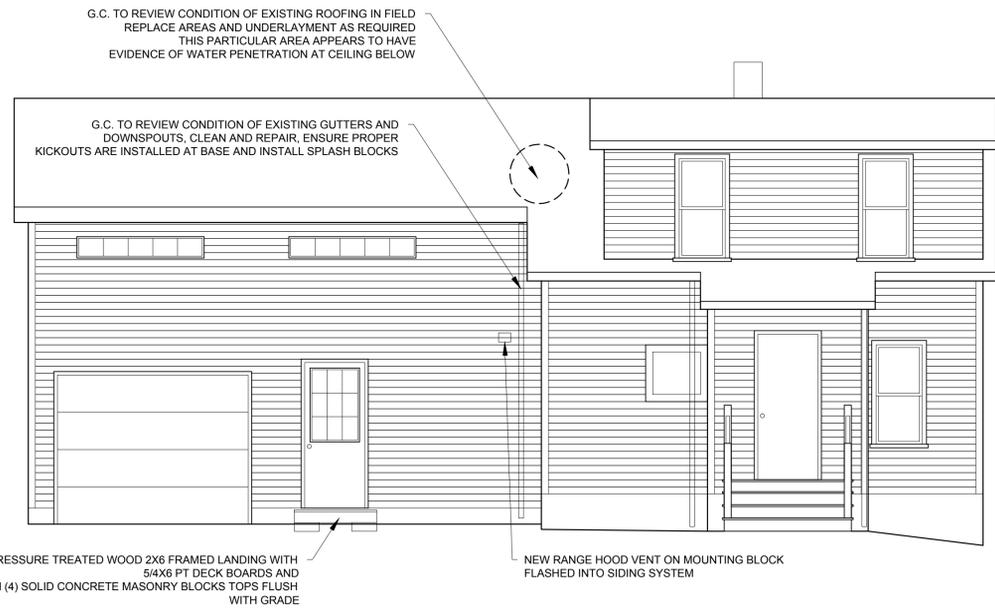

4 NORTH ELEVATION  
1/4" = 1'-0"

- G.C. TO REVIEW CONDITION OF EXISTING FLASHING MASONRY JOINTS AND CAP AT CHIMNEY REPAIR AS REQUIRED FOR WEATHER TIGHT CONDITION
- G.C. TO REVIEW CONDITION OF EXISTING ROOFING IN FIELD REPLACE AREAS AND UNDERLAYMENT AS REQUIRED
- EXTEND AND OR MODIFY DRIP EDGE AS REQUIRED FOR POSITIVE DRIP OVER NEW BREAK METAL FLASHING
- WRAP EXISTING TRIM WITH PREFINISHED BREAK METAL FLASHING SEAL ALL JOINTS
- APPLY SEALANT TO ALL GAPS AT EXISTING EAVE AND RAKE TRIM
- INSTALL NEW 1/2" PVC SOFFIT BOARD FASTEN TO SOLID FRAMING

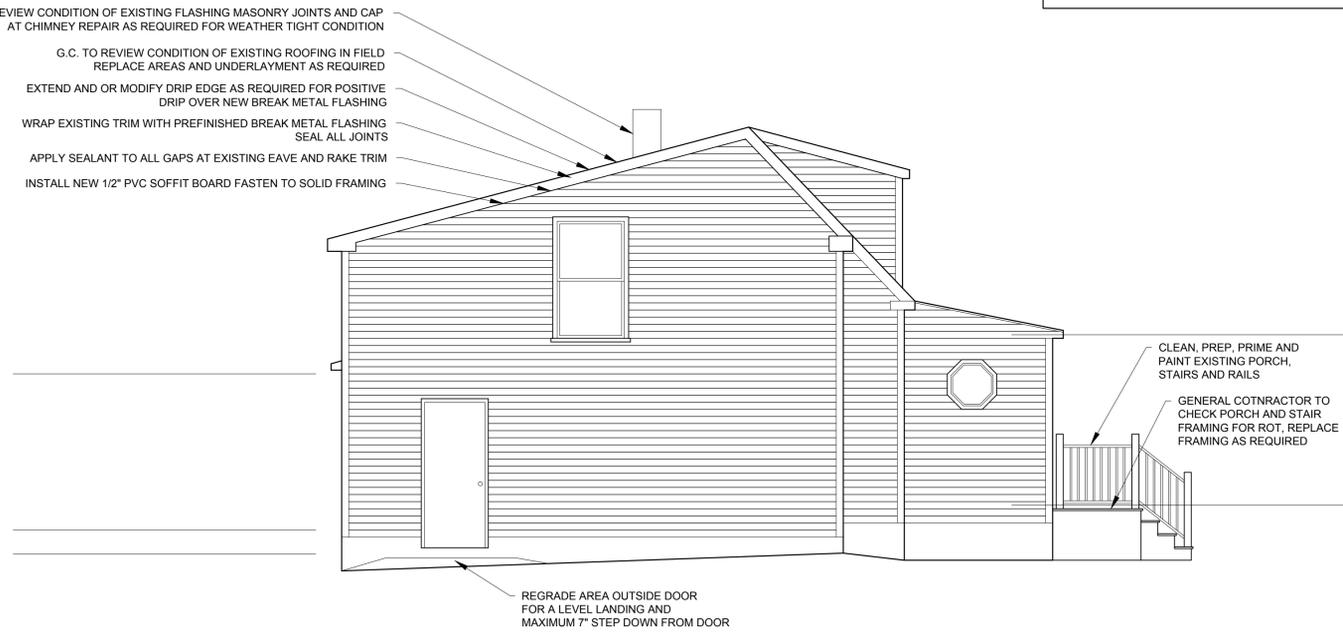

2 EAST ELEVATION  
1/4" = 1'-0"

- WRAP EXISTING TRIM WITH PREFINISHED BREAK METAL FLASHING SEAL ALL JOINTS
- APPLY SEALANT TO ALL GAPS AT EXISTING EAVE AND RAKE TRIM
- INSTALL NEW 1/2" PVC SOFFIT BOARD FASTEN TO SOLID FRAMING



1 SOUTH ELEVATION  
1/4" = 1'-0"



3 WEST ELEVATION  
1/4" = 1'-0"