



University Remodel 1st & 2nd Floor Plans

OWNER AND/OR DESIGNER SHALL BE RESPONSIBLE FOR OBTAINING ALL NECESSARY PERMITS AND APPROVALS FROM THE LOCAL AUTHORITIES. THE CONTRACTOR SHALL BE RESPONSIBLE FOR OBTAINING ALL NECESSARY PERMITS AND APPROVALS FROM THE LOCAL AUTHORITIES. THE CONTRACTOR SHALL BE RESPONSIBLE FOR OBTAINING ALL NECESSARY PERMITS AND APPROVALS FROM THE LOCAL AUTHORITIES.

NO.	DATE	DESCRIPTION

Revisions:

Date: 05/13/16
 Scale: 1/4" = 1'-0"
 Drawn By: JTM
 Project: A090316
 Sheet Number:
 2 of 2

NO.	DATE	DESCRIPTION

EXISTING STRUCTURE


SMOKE ALARMS SHALL BE INSTALLED IN THE FOLLOWING LOCATIONS:

1. EACH SLEEPING AREA
2. OUTSIDE EACH SEPARATE SLEEPING AREA
3. ON EACH ADDITIONAL STORY OF THE BUILDING INCLUDING BUNGALOWS
4. COOK, WASH, AND BREAKFAST ROOMS

* BUNGALOW LOCATIONS SHALL BE INSTALLED IN THE FOLLOWING LOCATIONS:

1. OUTSIDE EACH SEPARATE SLEEPING AREA
2. IN THE IMMEDIATE VICINITY OF THE BUNGALOWS

CONTRACTOR TO VERIFY EXISTING STRUCTURE AND VERIFY THE LOCATION OF ALL EXISTING STRUCTURE. VERIFY THE LOCATION OF ALL EXISTING STRUCTURE. VERIFY THE LOCATION OF ALL EXISTING STRUCTURE.

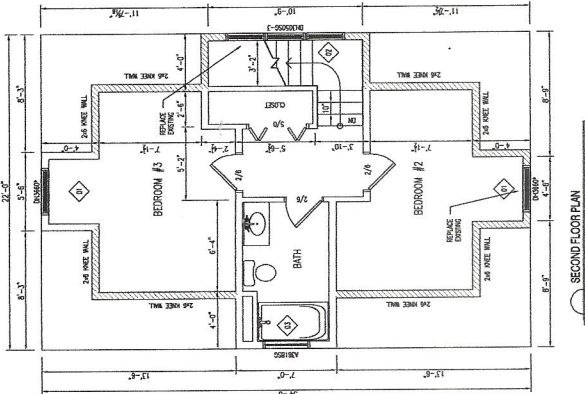

SECOND FLOOR PLAN
1/4" = 1'-0"

NO.	DATE	DESCRIPTION

EXISTING STRUCTURE


SMOKE ALARMS SHALL BE INSTALLED IN THE FOLLOWING LOCATIONS:

1. EACH SLEEPING AREA
2. OUTSIDE EACH SEPARATE SLEEPING AREA
3. ON EACH ADDITIONAL STORY OF THE BUILDING INCLUDING BUNGALOWS
4. COOK, WASH, AND BREAKFAST ROOMS

* BUNGALOW LOCATIONS SHALL BE INSTALLED IN THE FOLLOWING LOCATIONS:

1. OUTSIDE EACH SEPARATE SLEEPING AREA
2. IN THE IMMEDIATE VICINITY OF THE BUNGALOWS

CONTRACTOR TO VERIFY EXISTING STRUCTURE AND VERIFY THE LOCATION OF ALL EXISTING STRUCTURE. VERIFY THE LOCATION OF ALL EXISTING STRUCTURE. VERIFY THE LOCATION OF ALL EXISTING STRUCTURE.

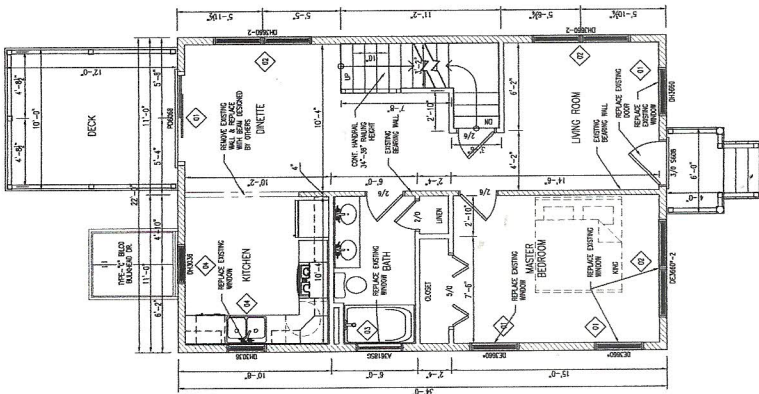

FIRST FLOOR PLAN
1/4" = 1'-0"