



**2 FIRST FLOOR PLAN UNITS 19-22**  
SCALE: 1/8" = 1'-0"

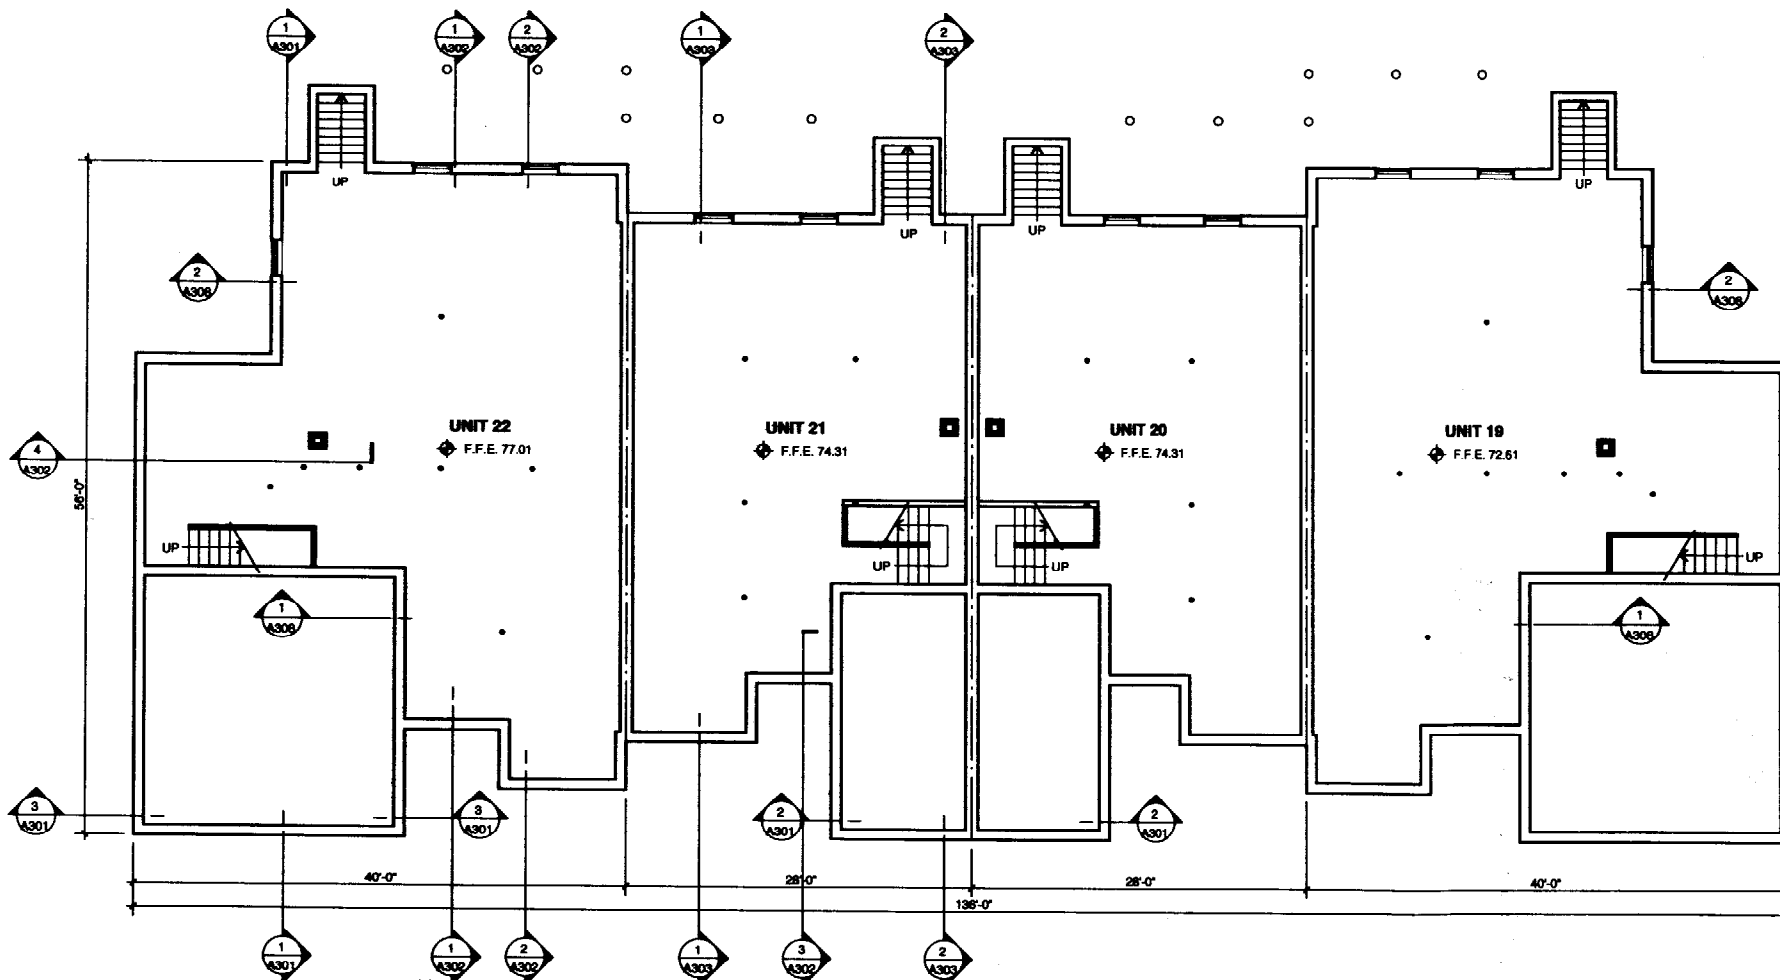


**1 BASEMENT FLOOR PLAN UNITS 19-22**  
SCALE: 1/8" = 1'-0"

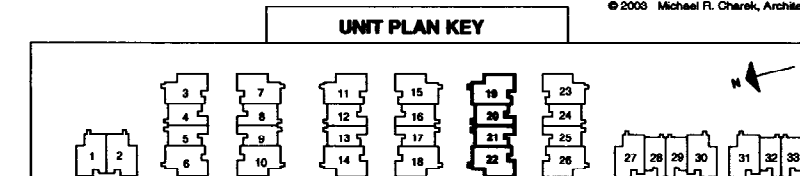

© 2008 Michael R. Charek, Architect

**Structural Consultant**  
Swift Engineering  
331 Main Street  
Norway, ME 04268  
207-743-5885

**Michael R. Charek**  
**Architect**  
28 Hartley Street  
Portland, Maine 04103  
(207) 761-0856

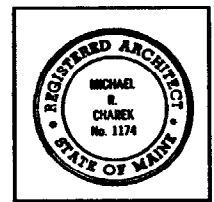

**Radcliffe Glen**  
Harvard Street, Portland, ME

Larry Sturdivant  
18 Garces Drive  
Portland, ME 04103

**Title**  
BASEMENT AND  
FIRST FLOOR  
PLANS  
UNITS 19-22

**Scale:** 1/8" = 1'-0"

**Date:** 7/22/03

**Revisions**  
**ISSUED FOR CONSTRUCTION**

**Sheet**  
**A111**

**ISSUED FOR CONSTRUCTION**

Revisions

Date: 7/22/03

Scale: 1/8" = 1'-0"

Title  
SECOND FLOOR AND ROOF PLANS  
UNITS 19-22

**Radcliffe Glen**  
Harvard Street, Portland, ME  
Larry Sturdivant  
15 Garces Drive  
Portland, ME 04103






**Michael R. Charek**  
Architect  
25 Harley Street  
Portland, Maine 04103  
(207) 761-0550


Structural Consultant  
Swift Engineering  
331 Main Street  
Norway, ME 04268  
207-743-5885

© 2003 Michael R. Charek, Architect


UNIT PLAN KEY

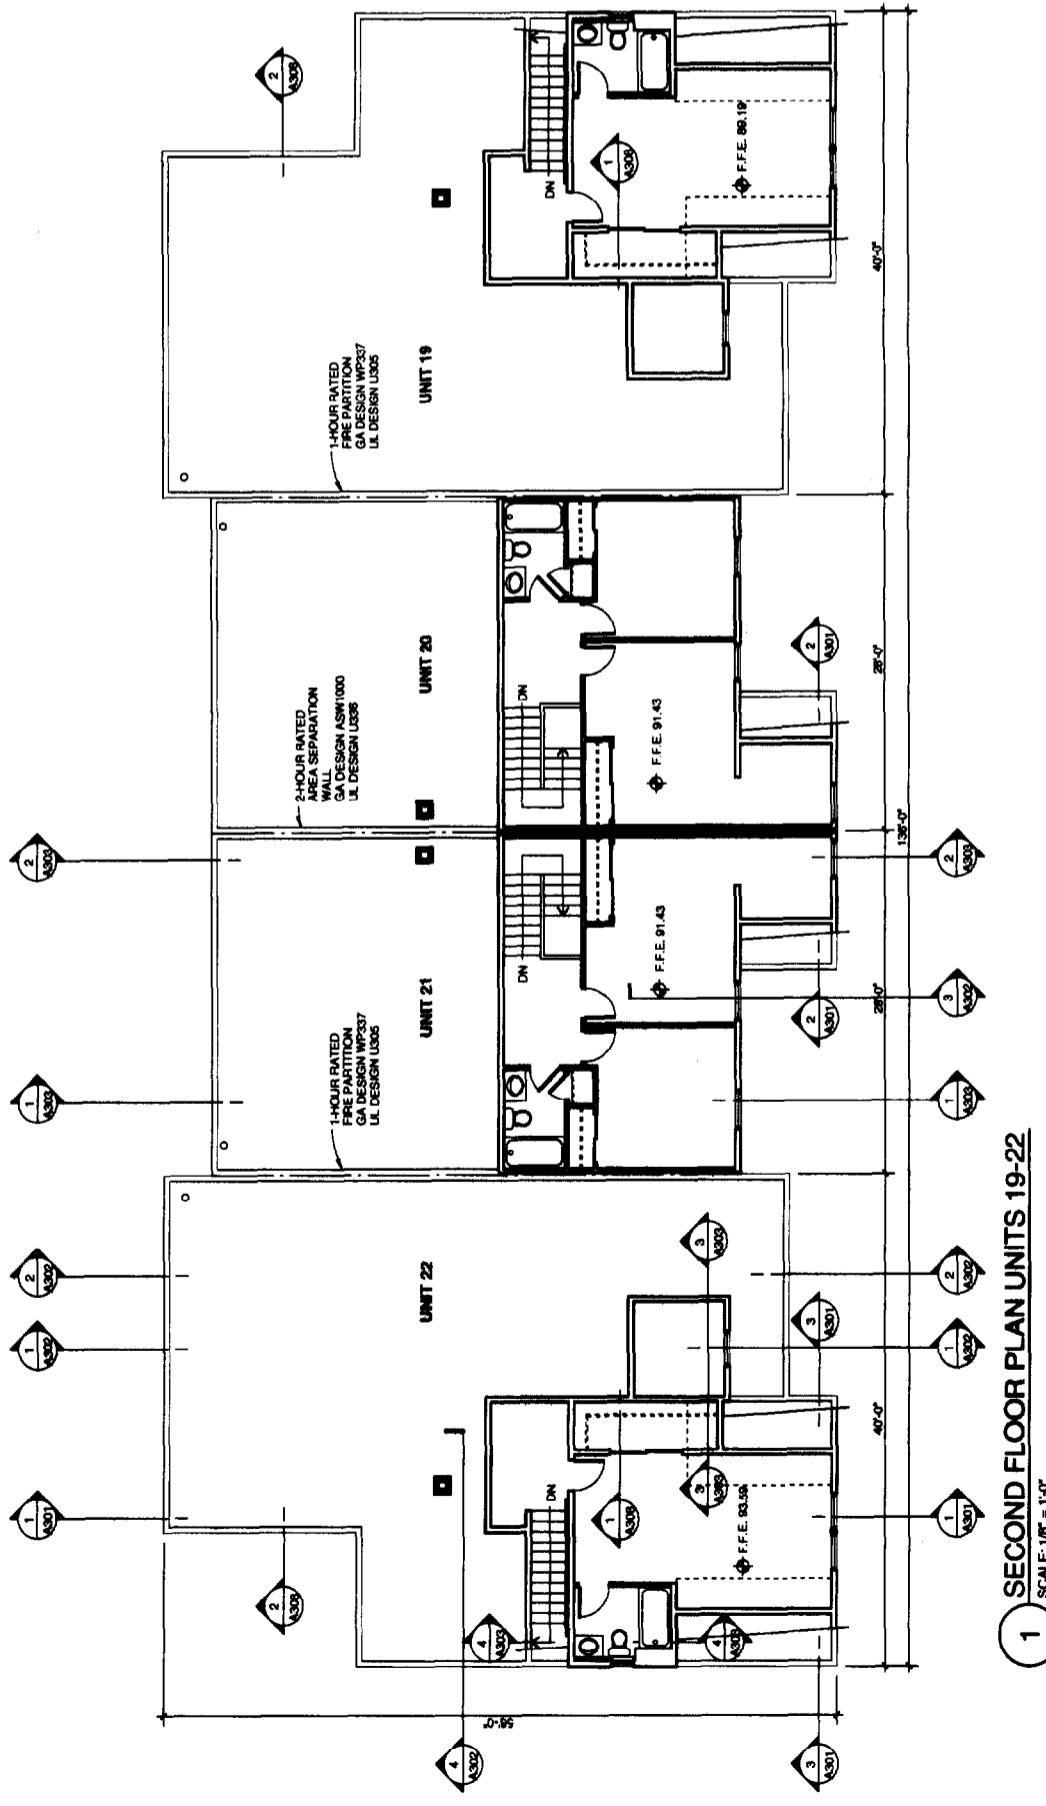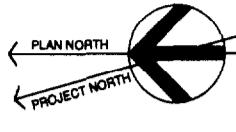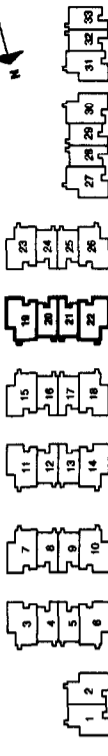


**1** SECOND FLOOR PLAN UNITS 19-22  
SCALE: 1/8" = 1'-0"

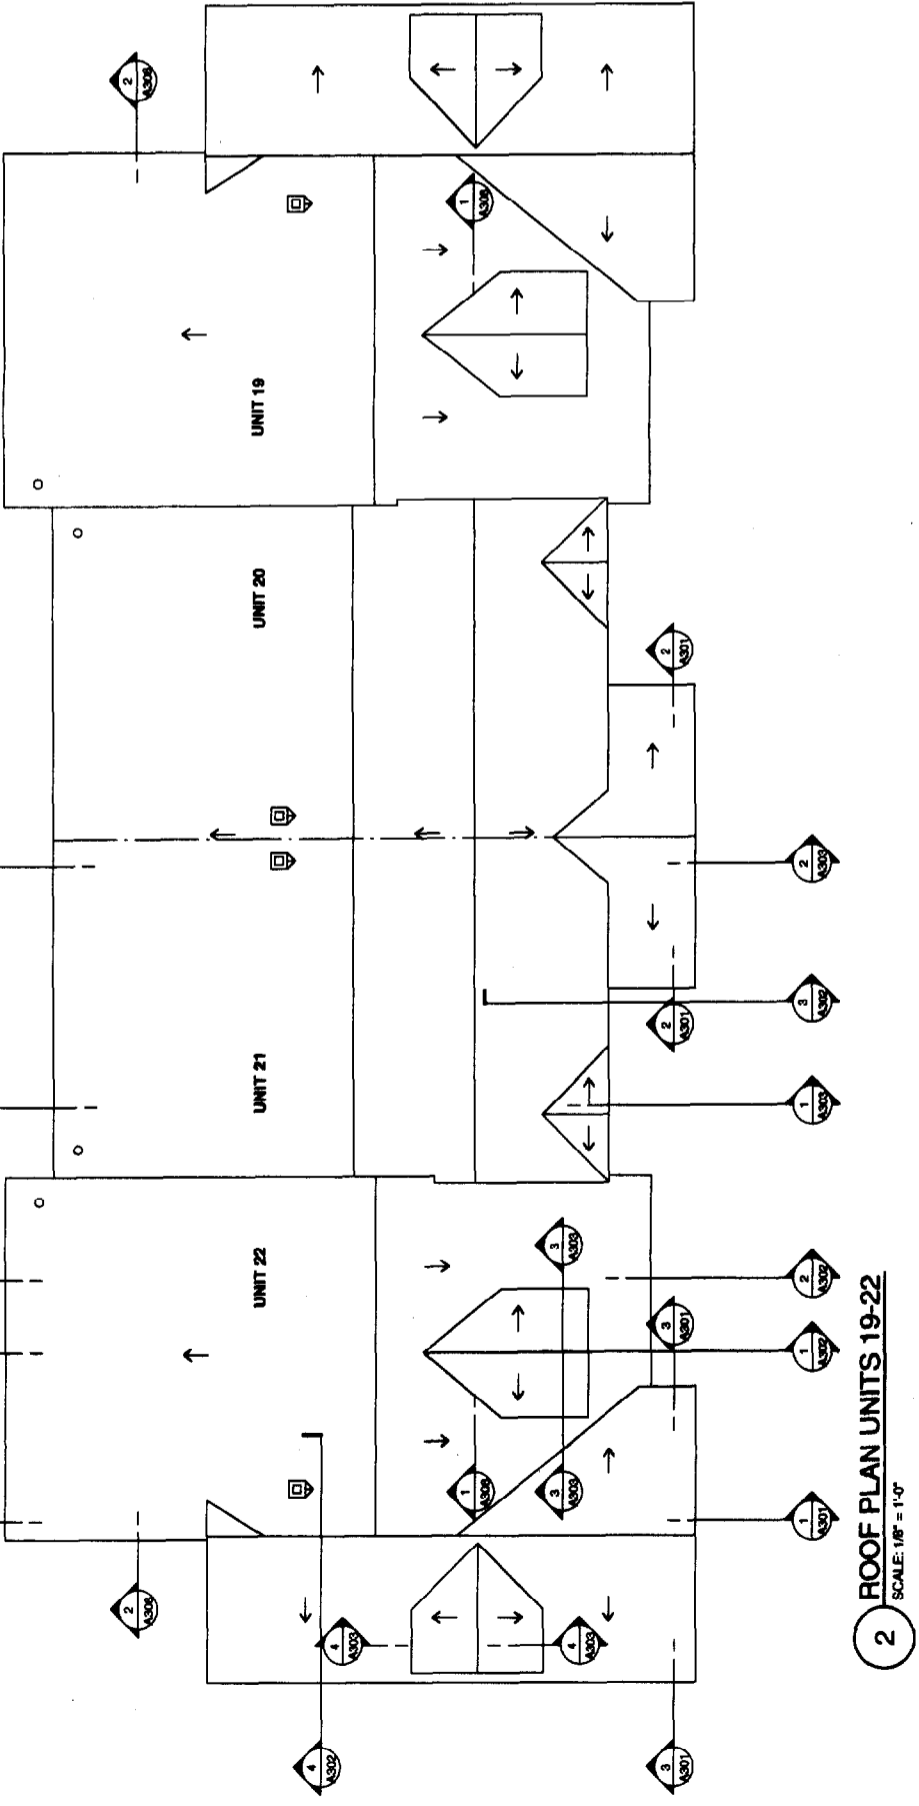



**2** ROOF PLAN UNITS 19-22  
SCALE: 1/8" = 1'-0"

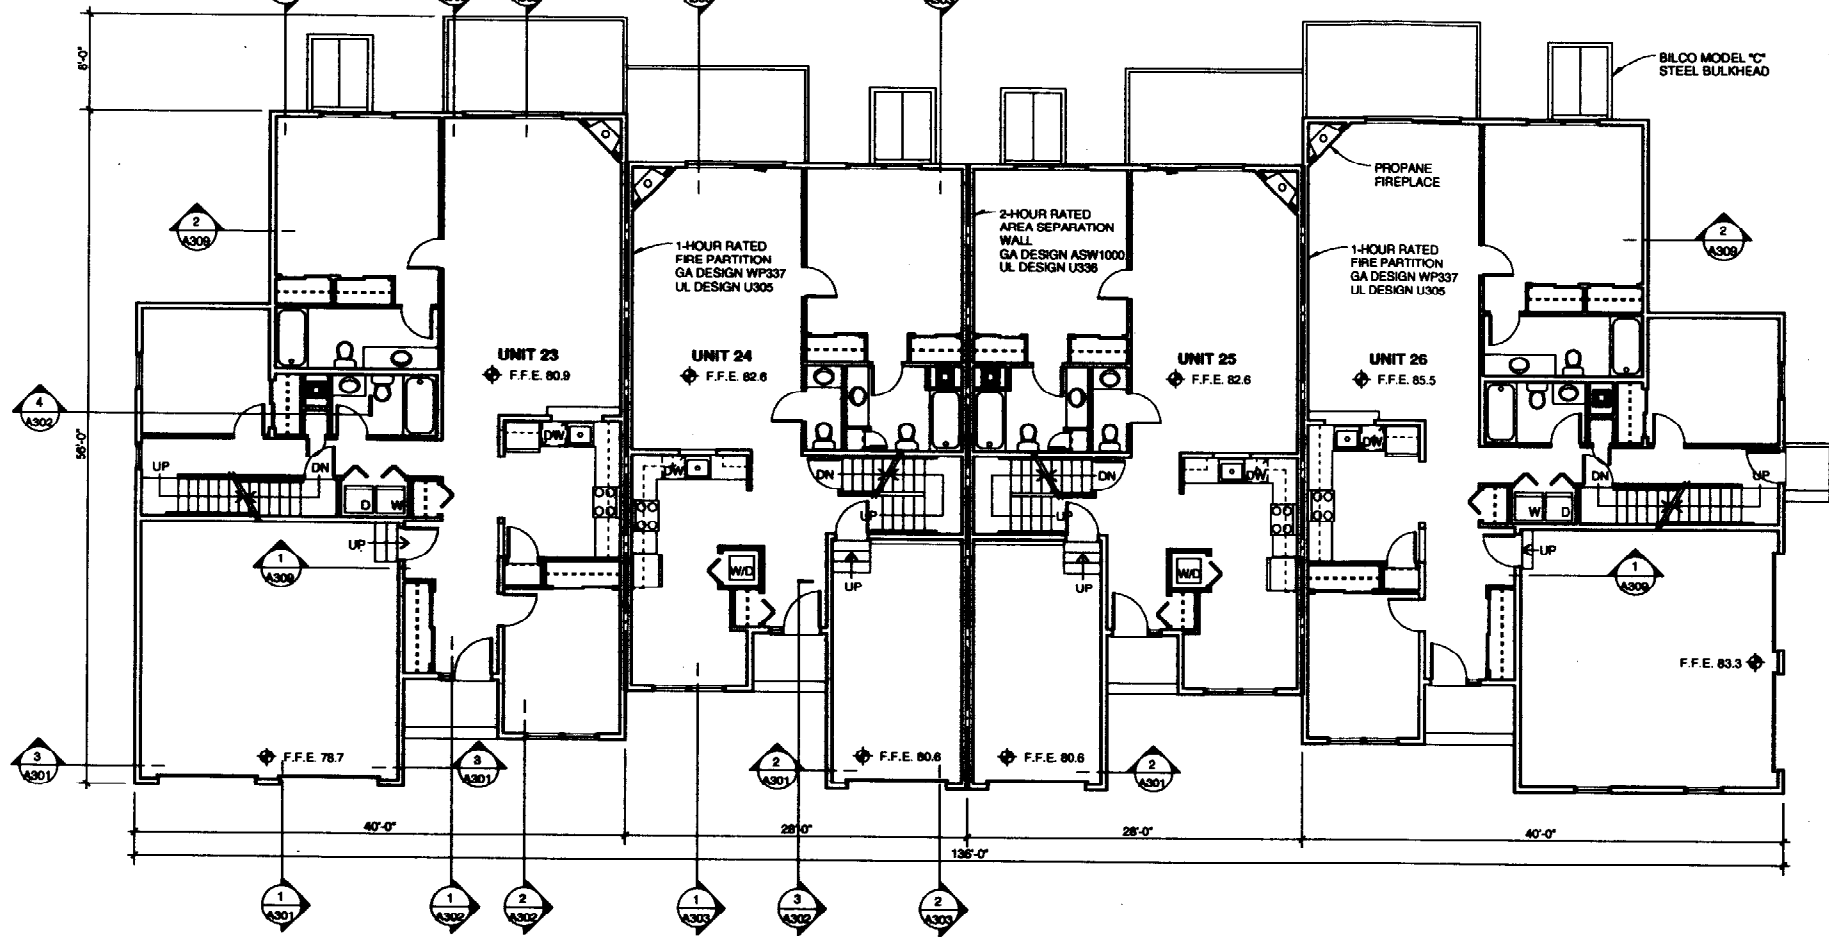

**2 FIRST FLOOR PLAN UNITS 23-26**  
SCALE: 1/8" = 1'-0"

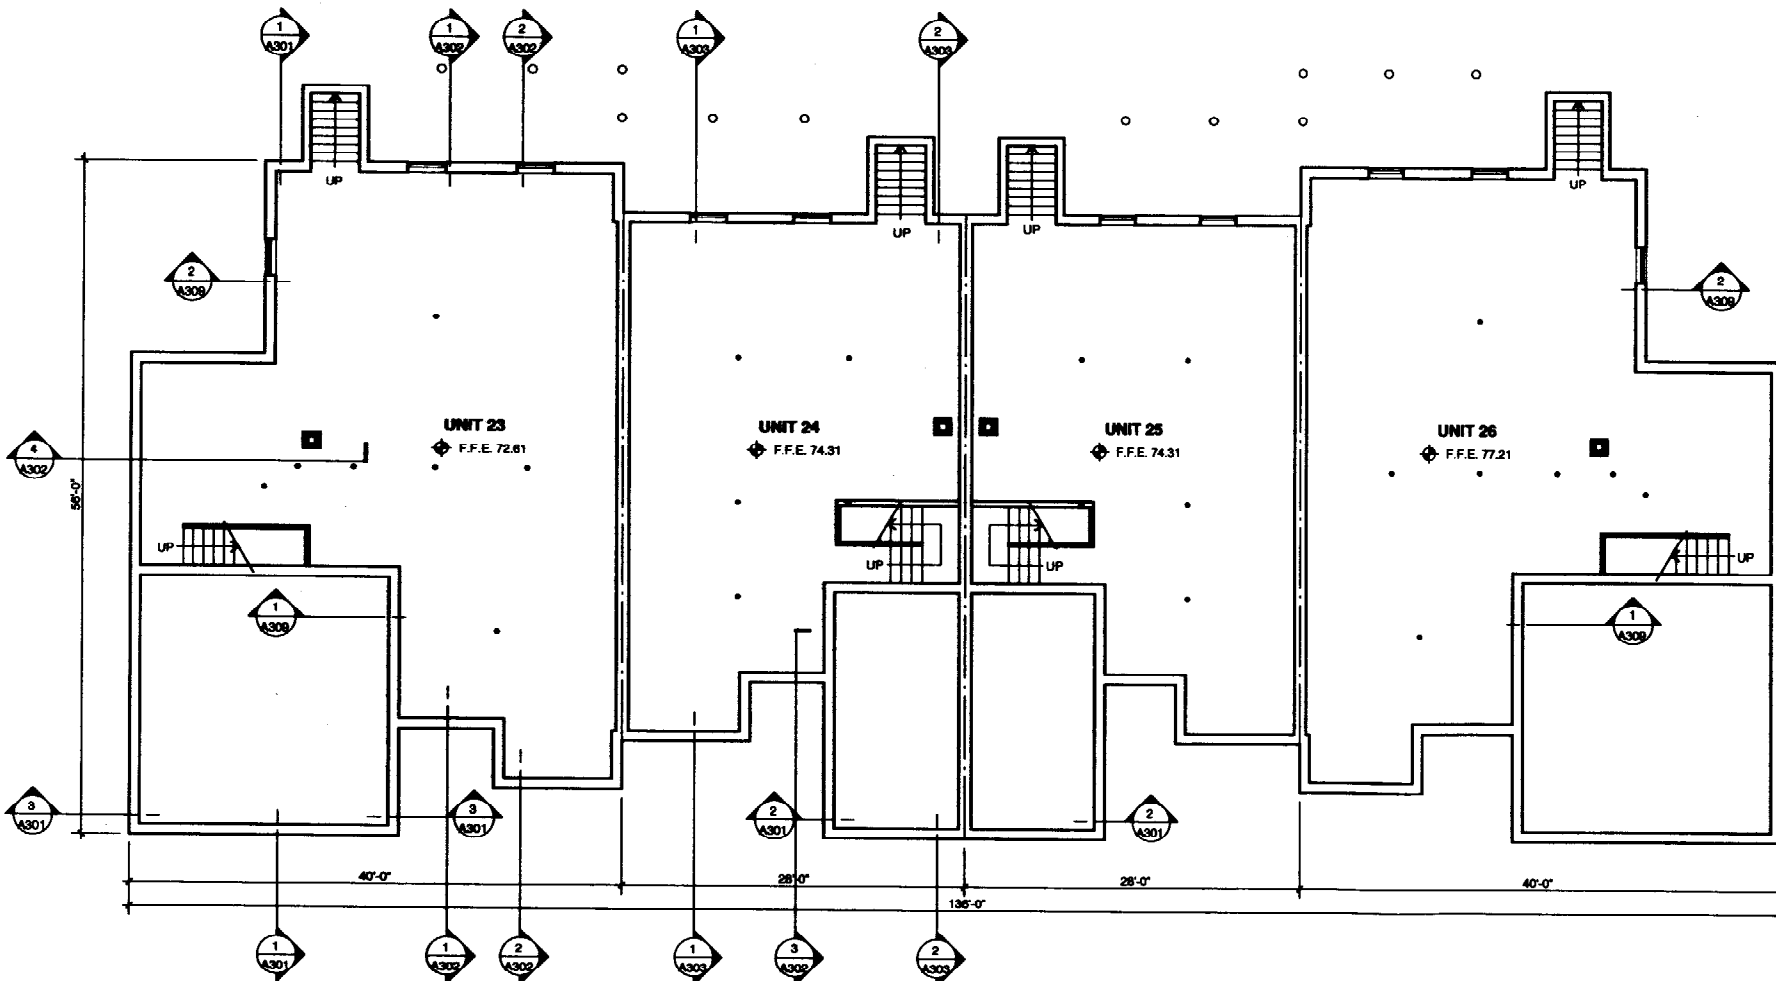


**1 BASEMENT FLOOR PLAN UNITS 23-26**  
SCALE: 1/8" = 1'-0"

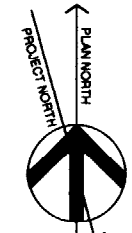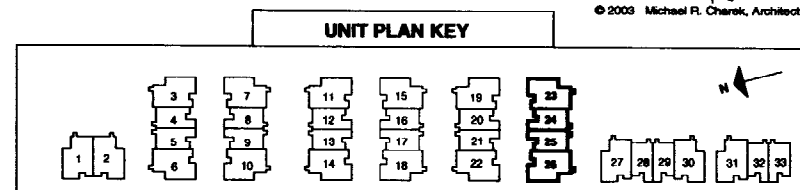

© 2003 Michael R. Charek, Architect

Structural Consultant  
Swift Engineering  
331 Main Street  
Norway, ME 04268  
207-743-5885

**Michael R. Charek**  
Architect  
28 Hartley Street  
Portland, Maine 04103  
(207) 751-0556

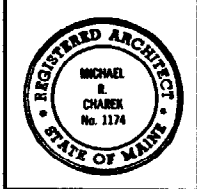

**Radcliffe Glen**  
Harvard Street, Portland, ME  
Larry Sturdivant  
15 Garces Drive  
Portland, ME 04103

Title  
BASEMENT AND  
FIRST FLOOR  
PLANS  
UNITS 23-26

Scale: 1/8" = 1'-0"

Date: 7/22/03

Revisions  
**ISSUED FOR CONSTRUCTION**

Sheet

**A113**


Structural Consultant  
 Michael R. Charek  
 Architect  
 25 Hartley Street  
 Portland, Maine 04103  
 (207) 761-0556



Radcliffe Glen  
 Harvard Street, Portland, ME  
 Larry Sturdvant  
 15 Garces Drive  
 Portland, ME 04103



Title	SECOND FLOOR AND ROOF PLANS UNITS 23-26
Scale:	1/8" = 1'-0"
Date:	7/22/03
Revisions	
<b>ISSUED FOR CONSTRUCTION</b>	
Sheet	

# A114

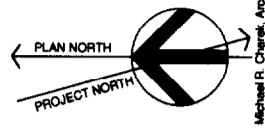


© 2003 Michael R. Charek, Architect


UNIT PLAN KEY

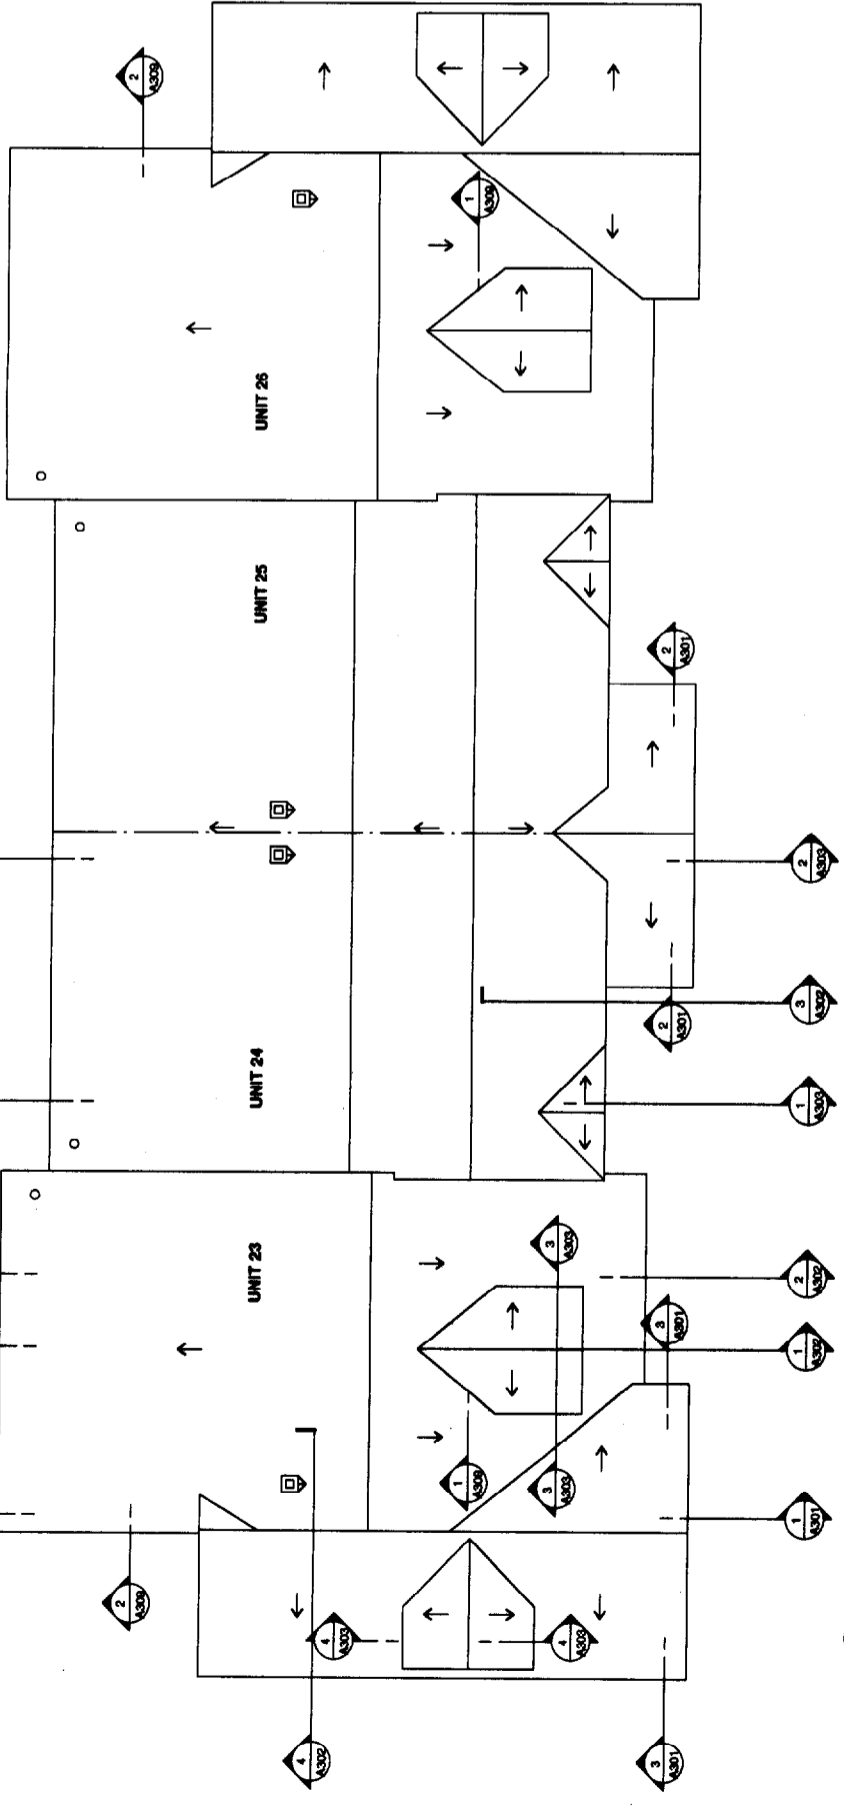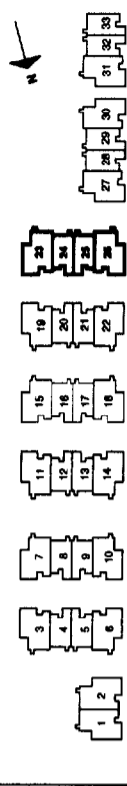


**2** ROOF PLAN UNITS 23-26  
 SCALE: 1/8" = 1'-0"

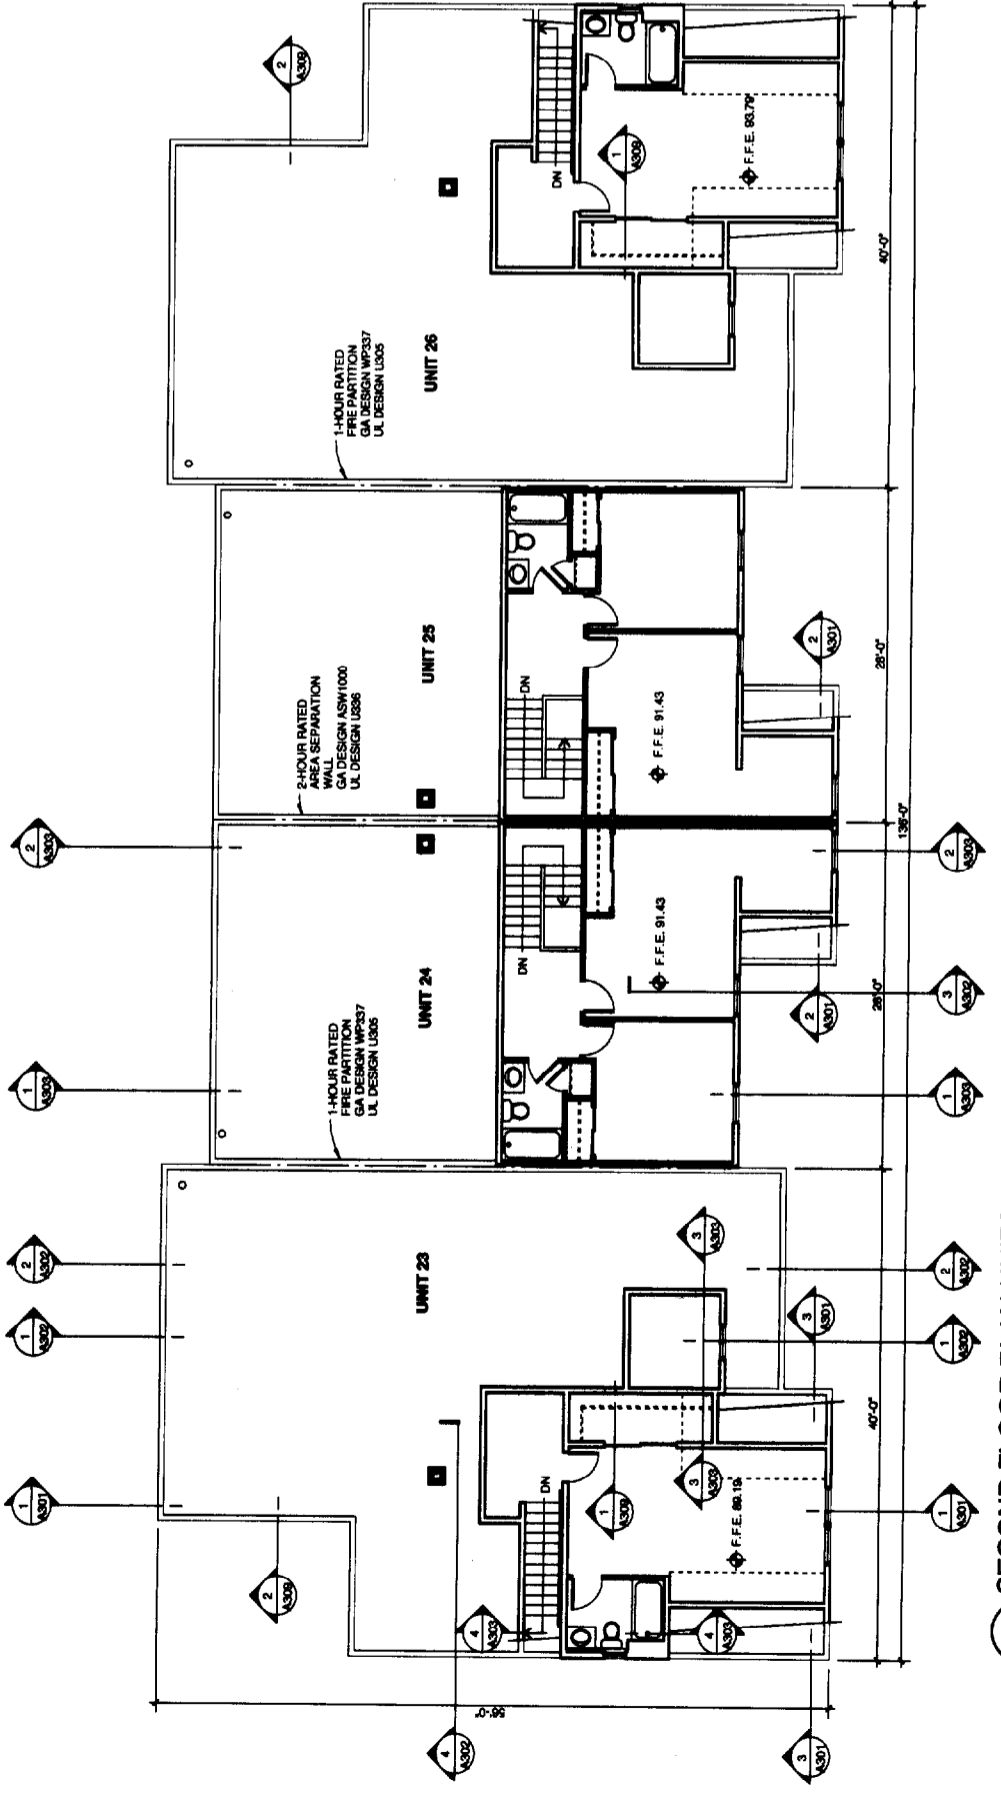


**1** SECOND FLOOR PLAN UNITS 23-26  
 SCALE: 1/8" = 1'-0"

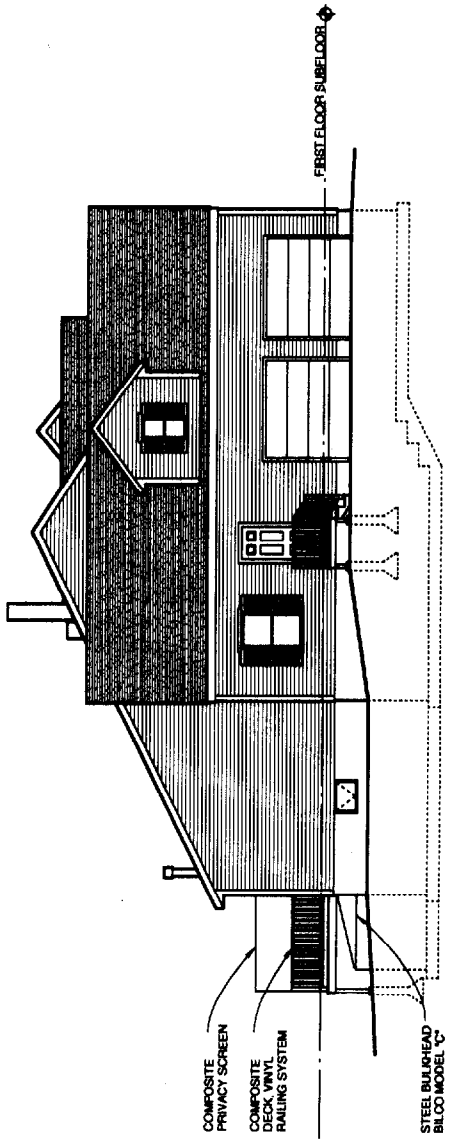


3 WEST ELEVATION UNITS 19-22  
SCALE: 1/8" = 1'-0"

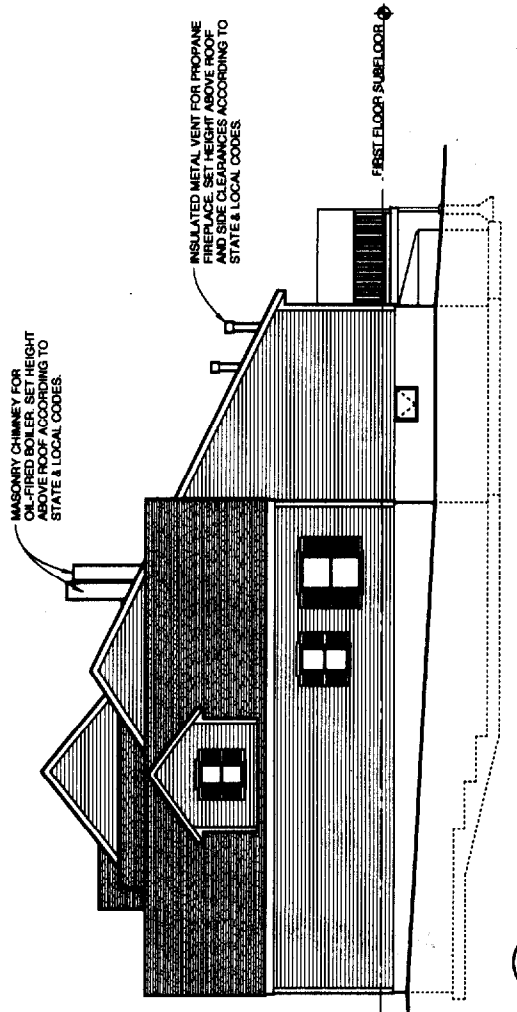

4 EAST ELEVATION UNITS 19-22  
SCALE: 1/8" = 1'-0"

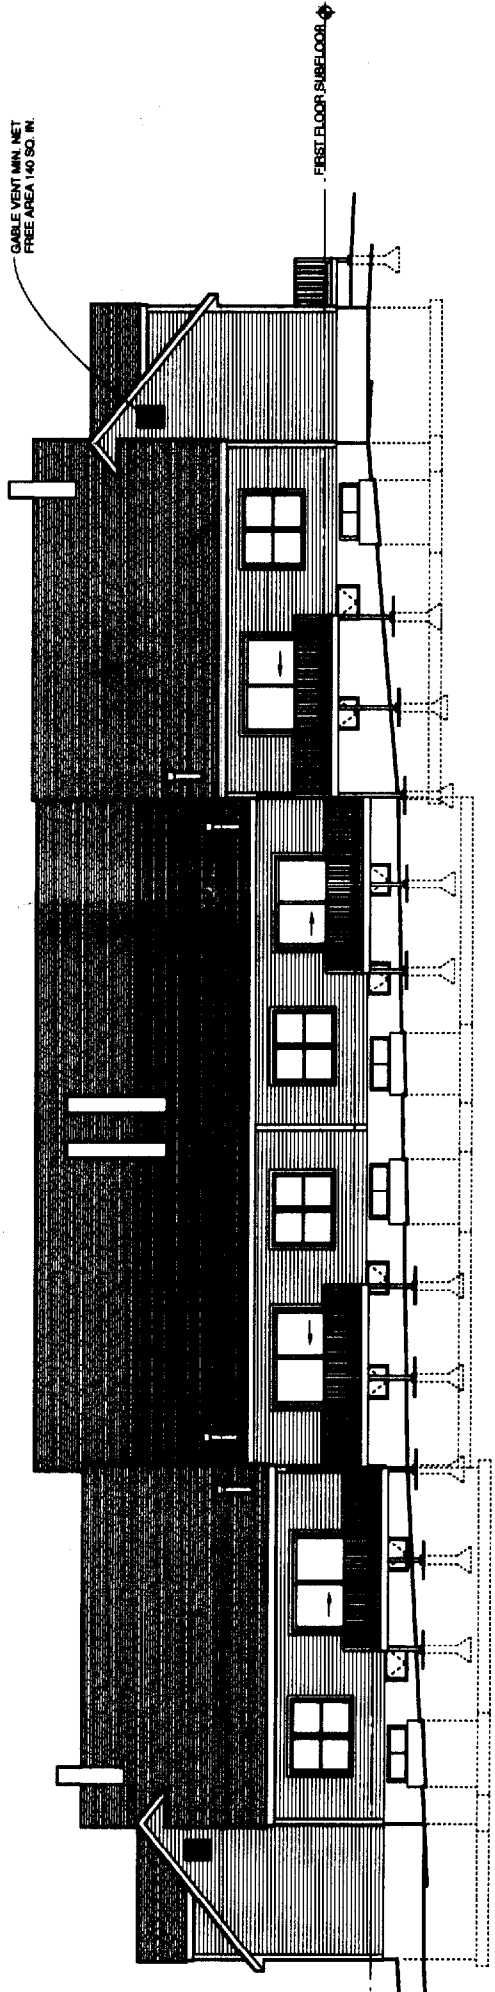


2 NORTH ELEVATION UNITS 19-22  
SCALE: 1/8" = 1'-0"

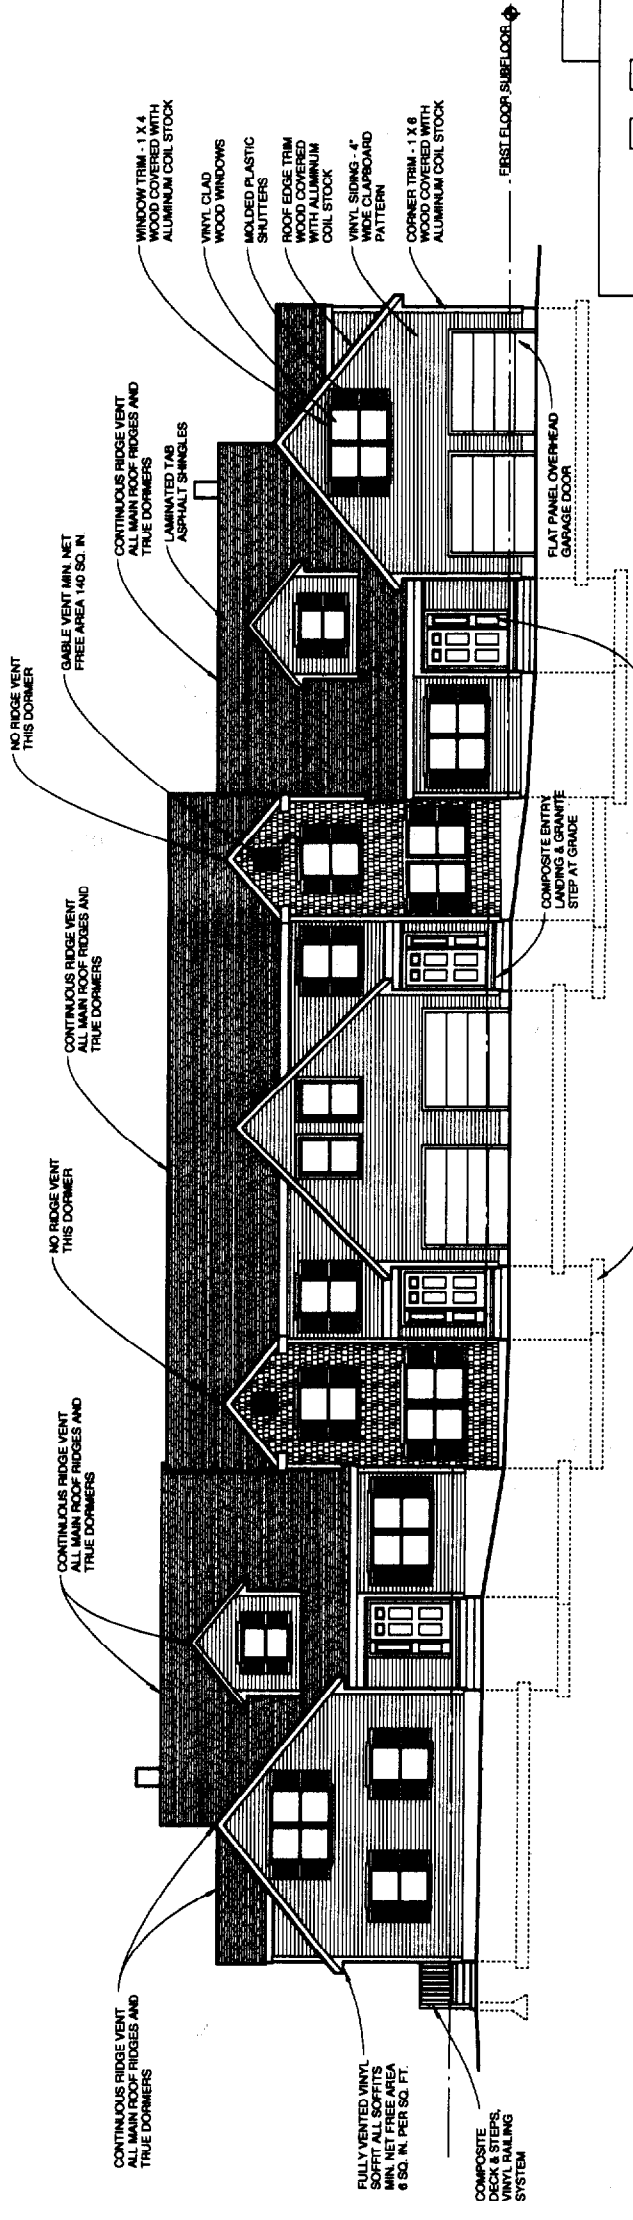

1 SOUTH ELEVATION UNITS 19-22  
SCALE: 1/8" = 1'-0"

UNIT PLAN KEY

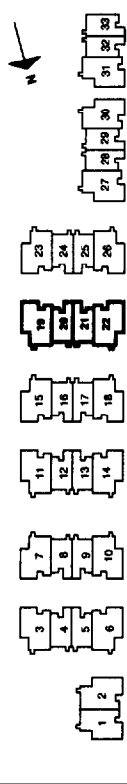


© 2003 Michael R. Charek, Architect

Sheet


A206

Michael R. Charek  
Architect  
25 Harley Street  
Portland, Maine 04103  
(207) 761-0556

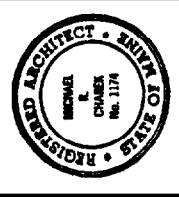


Radcliffe Glen  
Harvard Street, Portland, ME  
Larry Sturdivant  
15 Garroce Drive  
Portland, ME 04103


Title	BUILDING ELEVATIONS UNITS 19-22
Scale:	1/8" = 1'-0"
Date:	7/22/03
Revisions	
<b>ISSUED FOR CONSTRUCTION</b>	

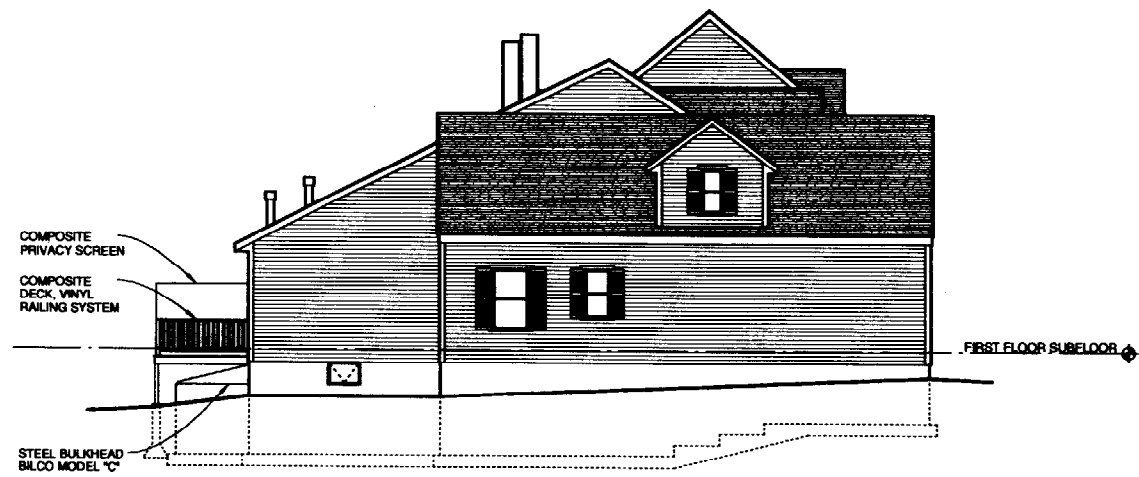


**3 WEST ELEVATION UNITS 23-26**  
SCALE: 1/8" = 1'-0"

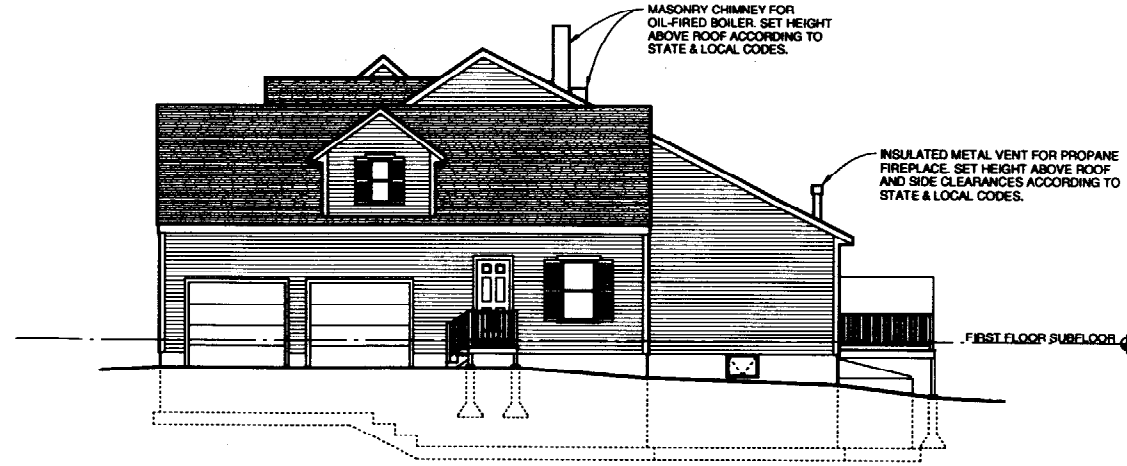


**4 EAST ELEVATION UNITS 23-26**  
SCALE: 1/8" = 1'-0"

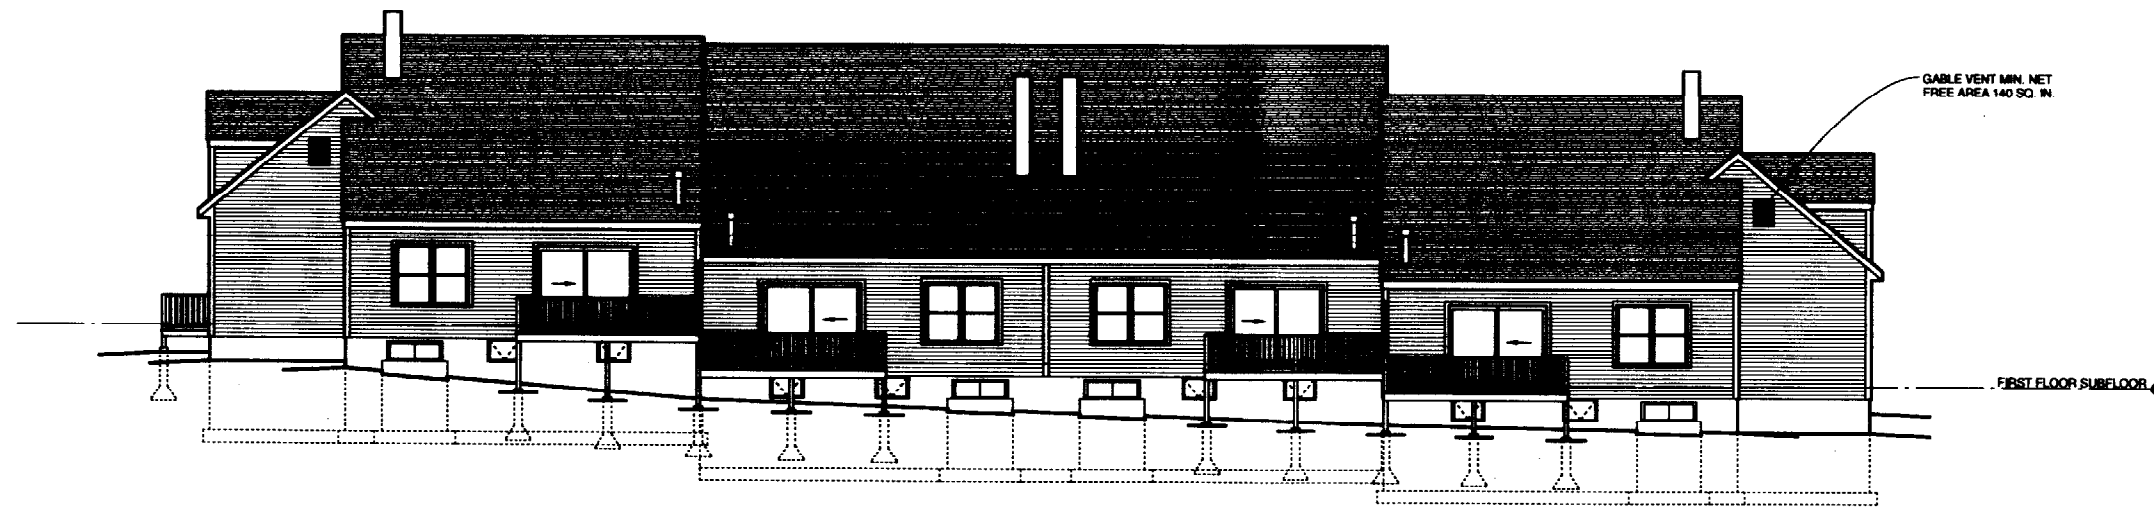


**2 NORTH ELEVATION UNITS 23-26**  
SCALE: 1/8" = 1'-0"

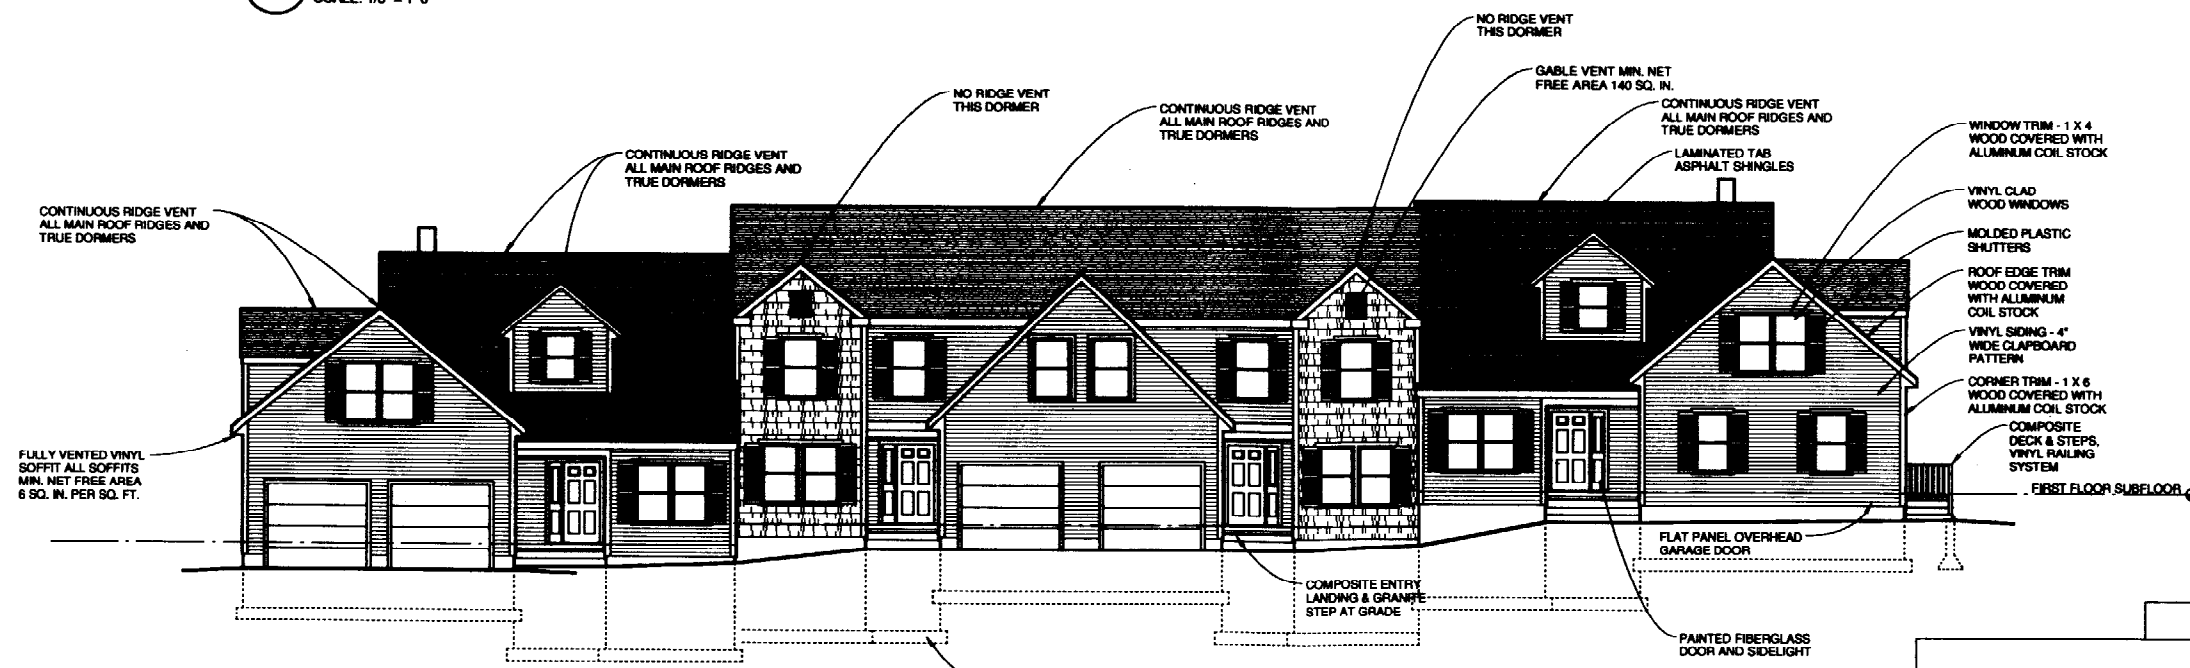

**1 SOUTH ELEVATION UNITS 23-26**  
SCALE: 1/8" = 1'-0"

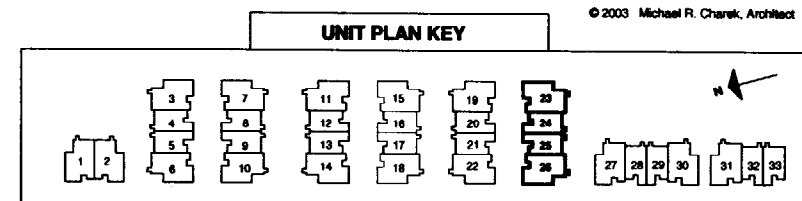

**Michael R. Charek**  
Architect  
25 Harley Street  
Portland, Maine 04103  
(207) 761-0556

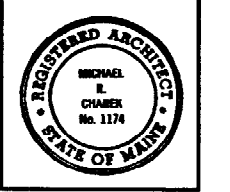

**Radcliffe Glen**  
Harvard Street, Portland, ME  
Larry Sturdivant  
15 Ganace Drive  
Portland, ME 04103

Title  
**BUILDING ELEVATIONS UNITS 23-26**

Scale: 1/8" = 1'-0"


Date: 7/22/03

Revisions


**ISSUED FOR CONSTRUCTION**

Sheet


**A207**

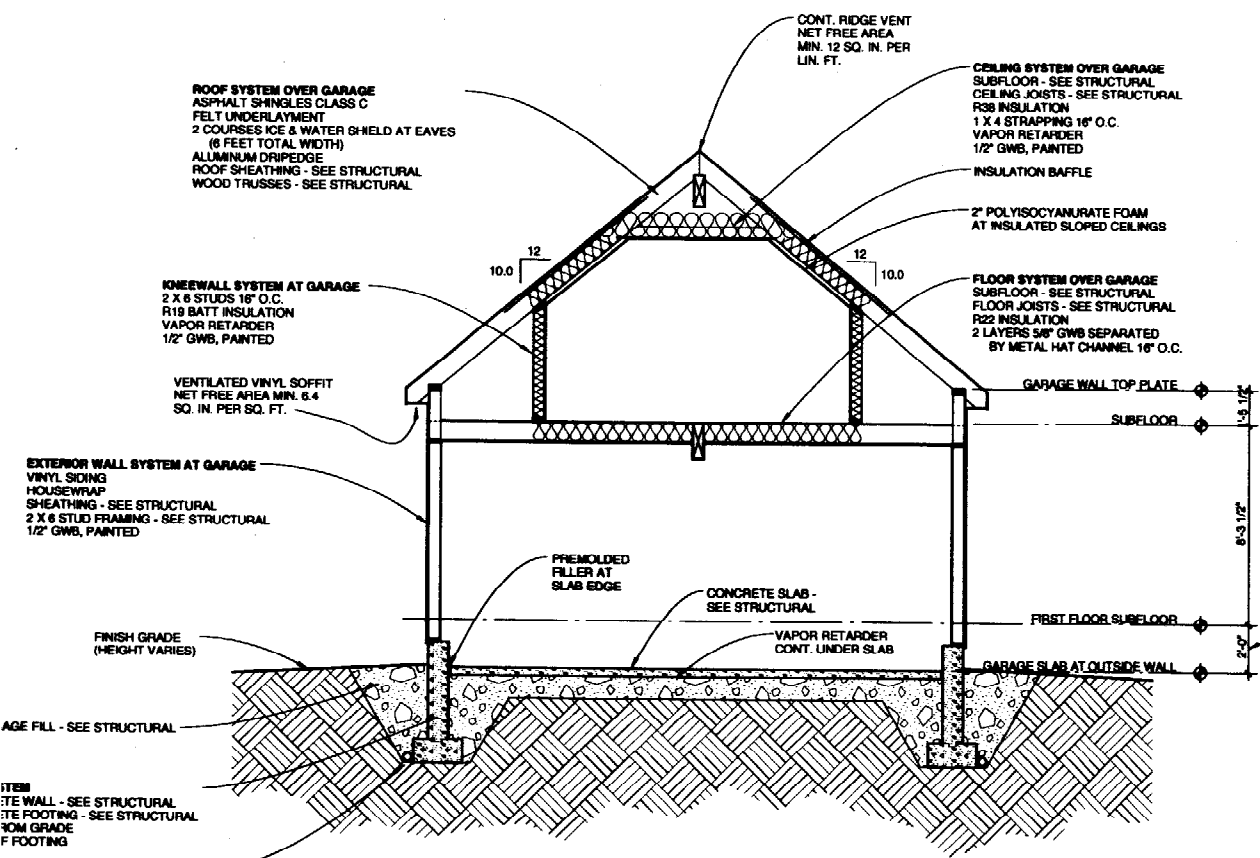

**3 BUILDING SECTION**  
SCALE: 1/4" = 1'-0"

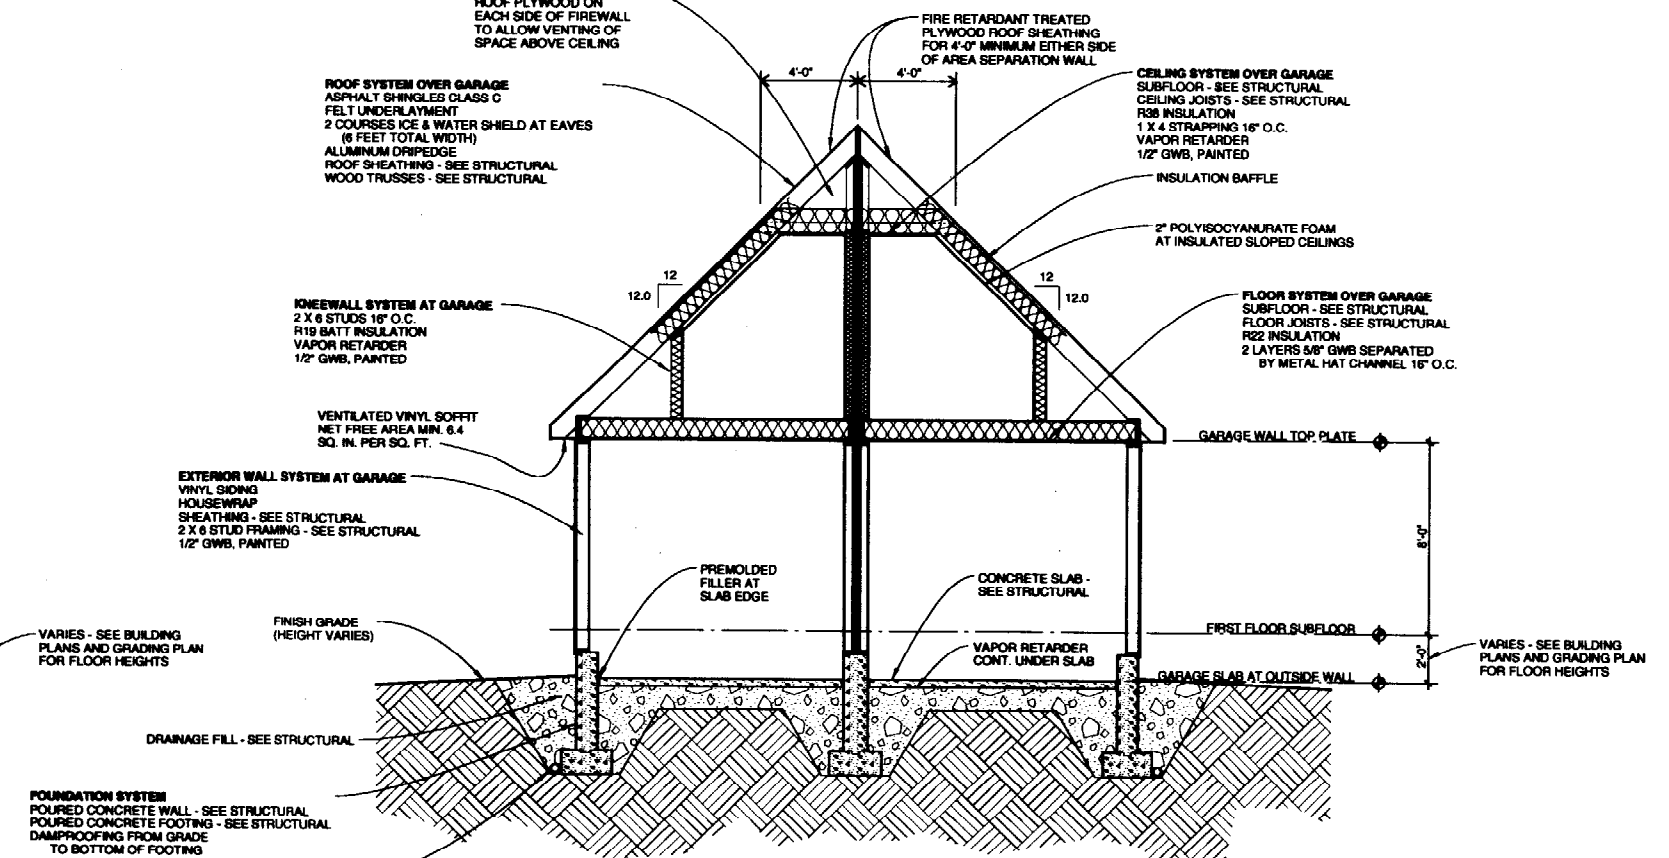


**2 BUILDING SECTION**  
SCALE: 1/4" = 1'-0"

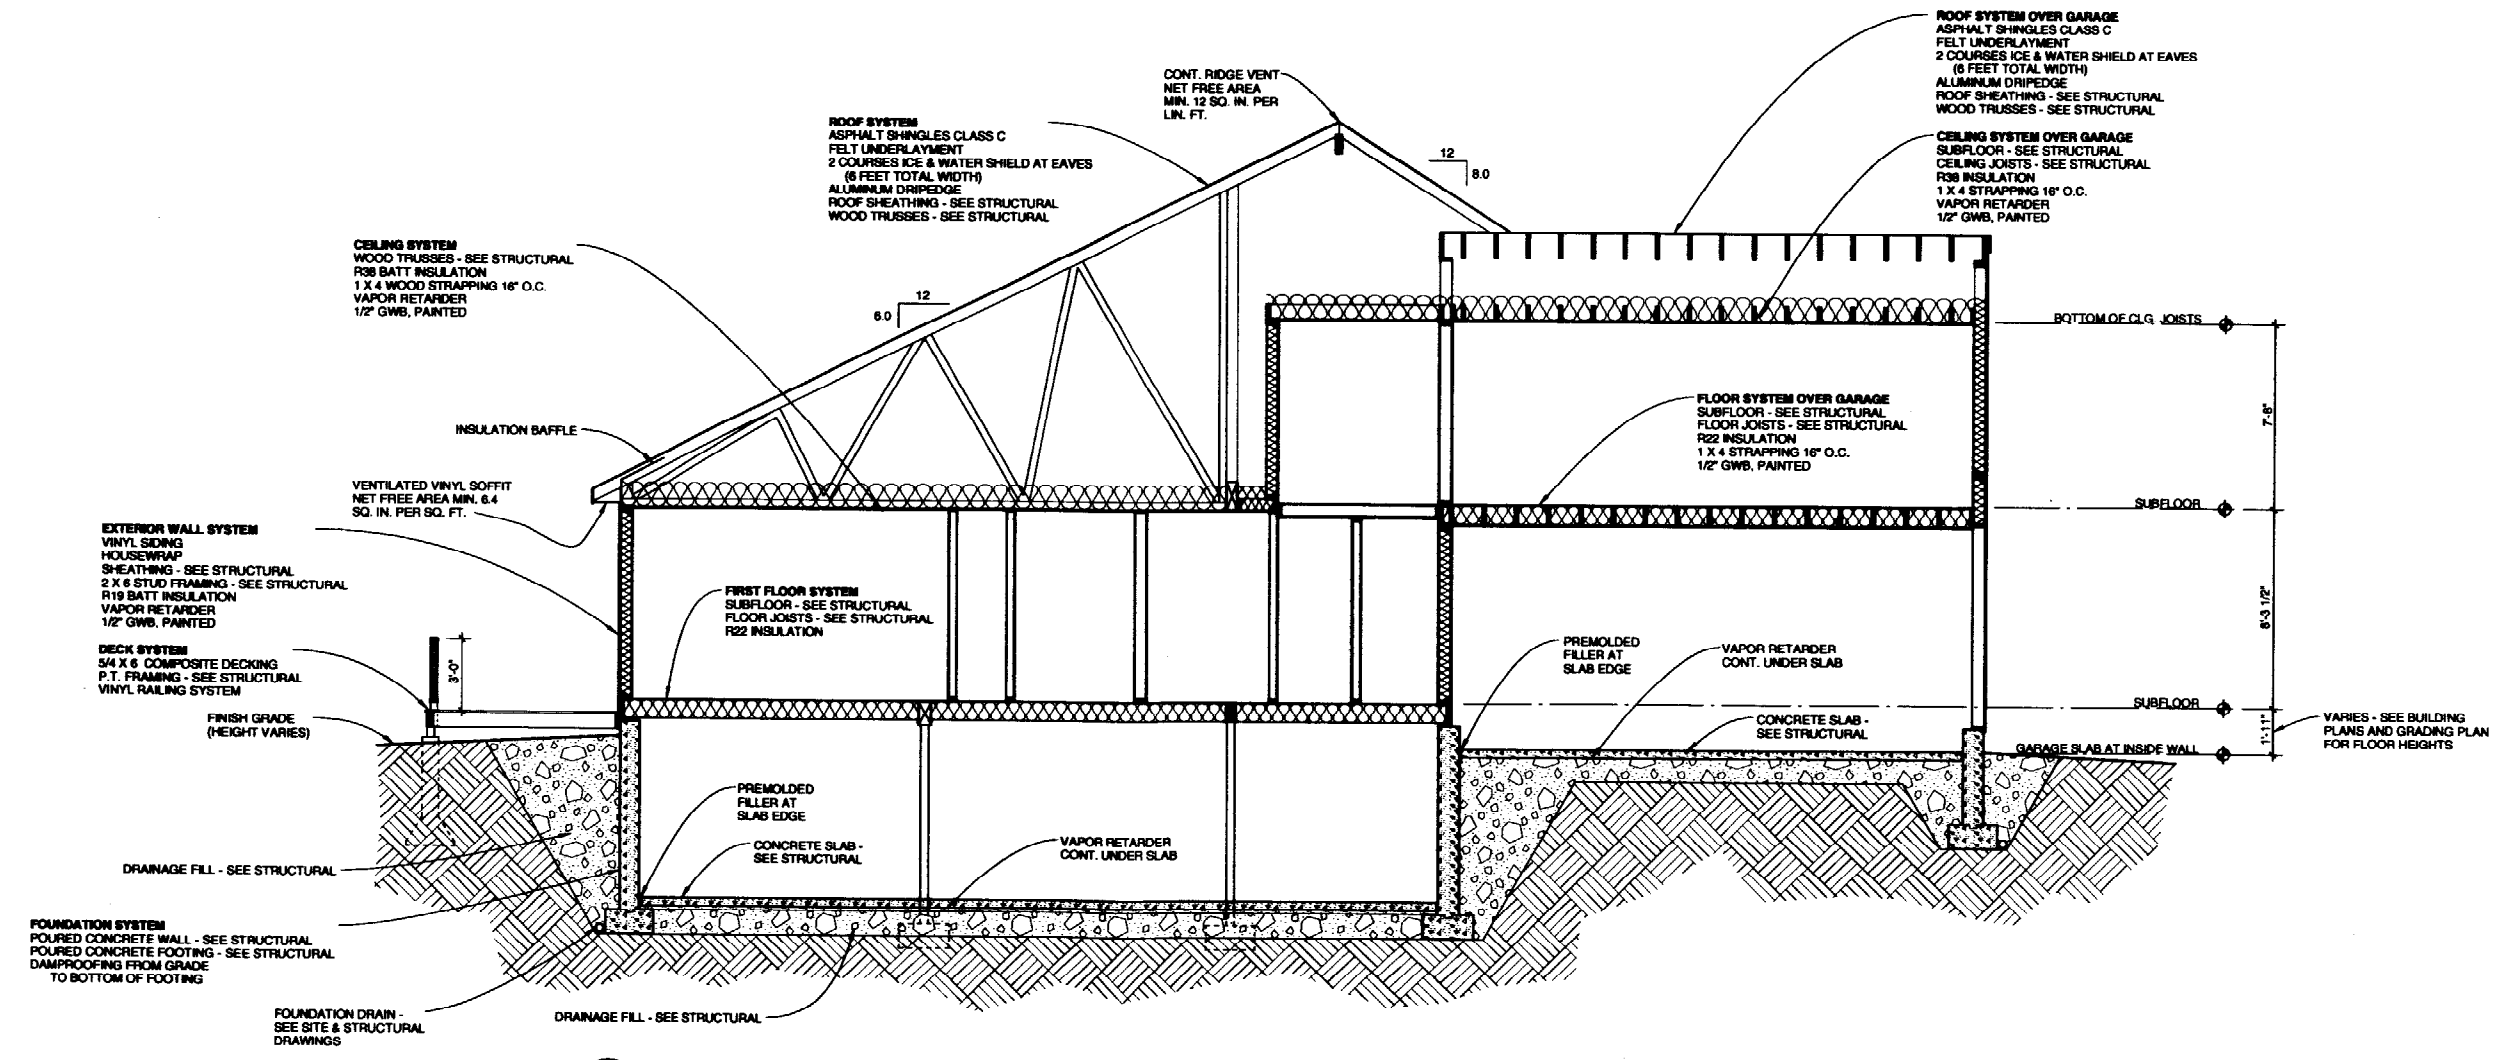

**1 BUILDING SECTION**  
SCALE: 1/4" = 1'-0"

Structural Consultant  
Swift Engineering  
331 Main Street  
Norway, ME 04268  
207-743-8865

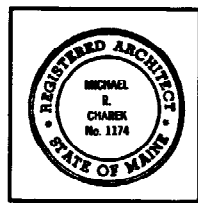

**Michael R. Charek**  
Architect

25 Hartley Street  
Portland, Maine 04103  
(207) 761-0666


**Radcliffe Glen**  
Harvard Street, Portland, ME

Title  
TYPICAL BUILDING SECTIONS


Scale: 1/4" = 1'-0"  
Date: 7/22/03

Revisions  
ISSUED FOR CONSTRUCTION


Sheet  
**A301**

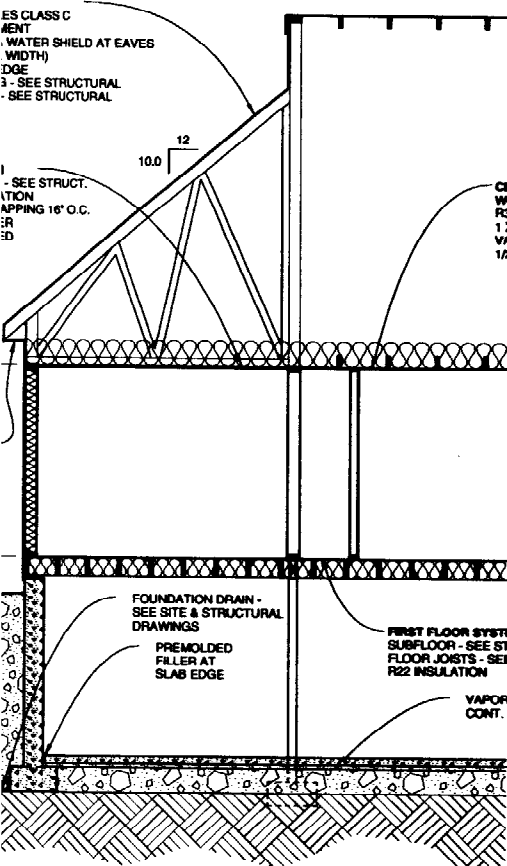


**4 BUILDING SECTION**  
SCALE: 1/4" = 1'-0"

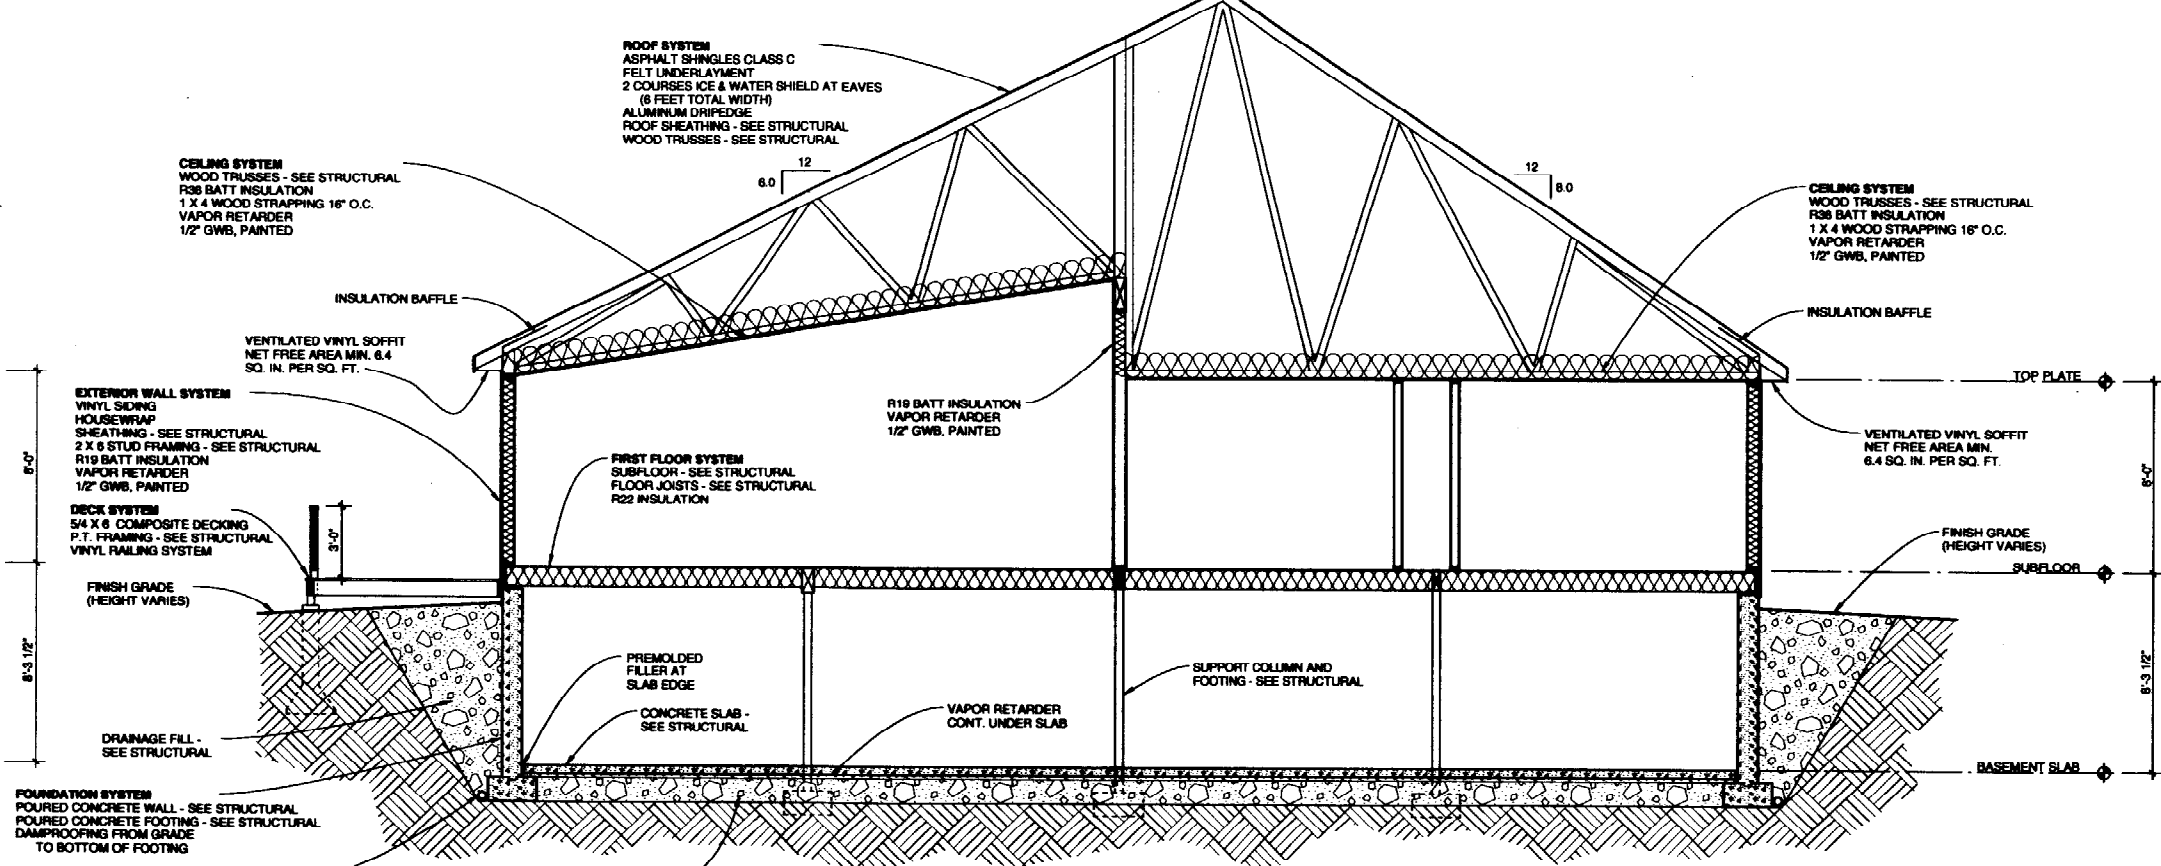

**2 BUILDING SECTION**  
SCALE: 1/4" = 1'-0"

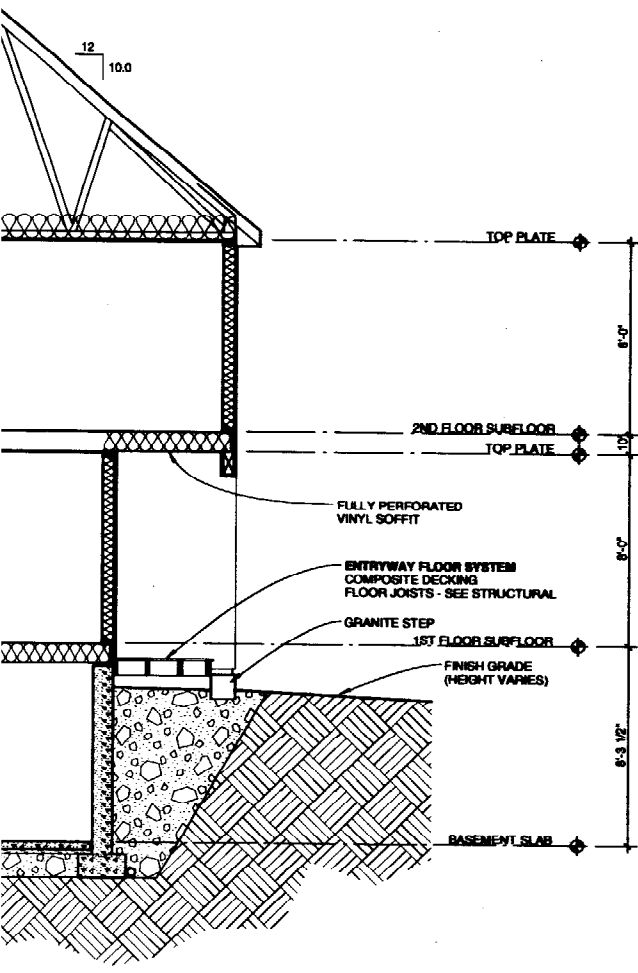


**BUILDING SECTION**  
SCALE: 1/4" = 1'-0"

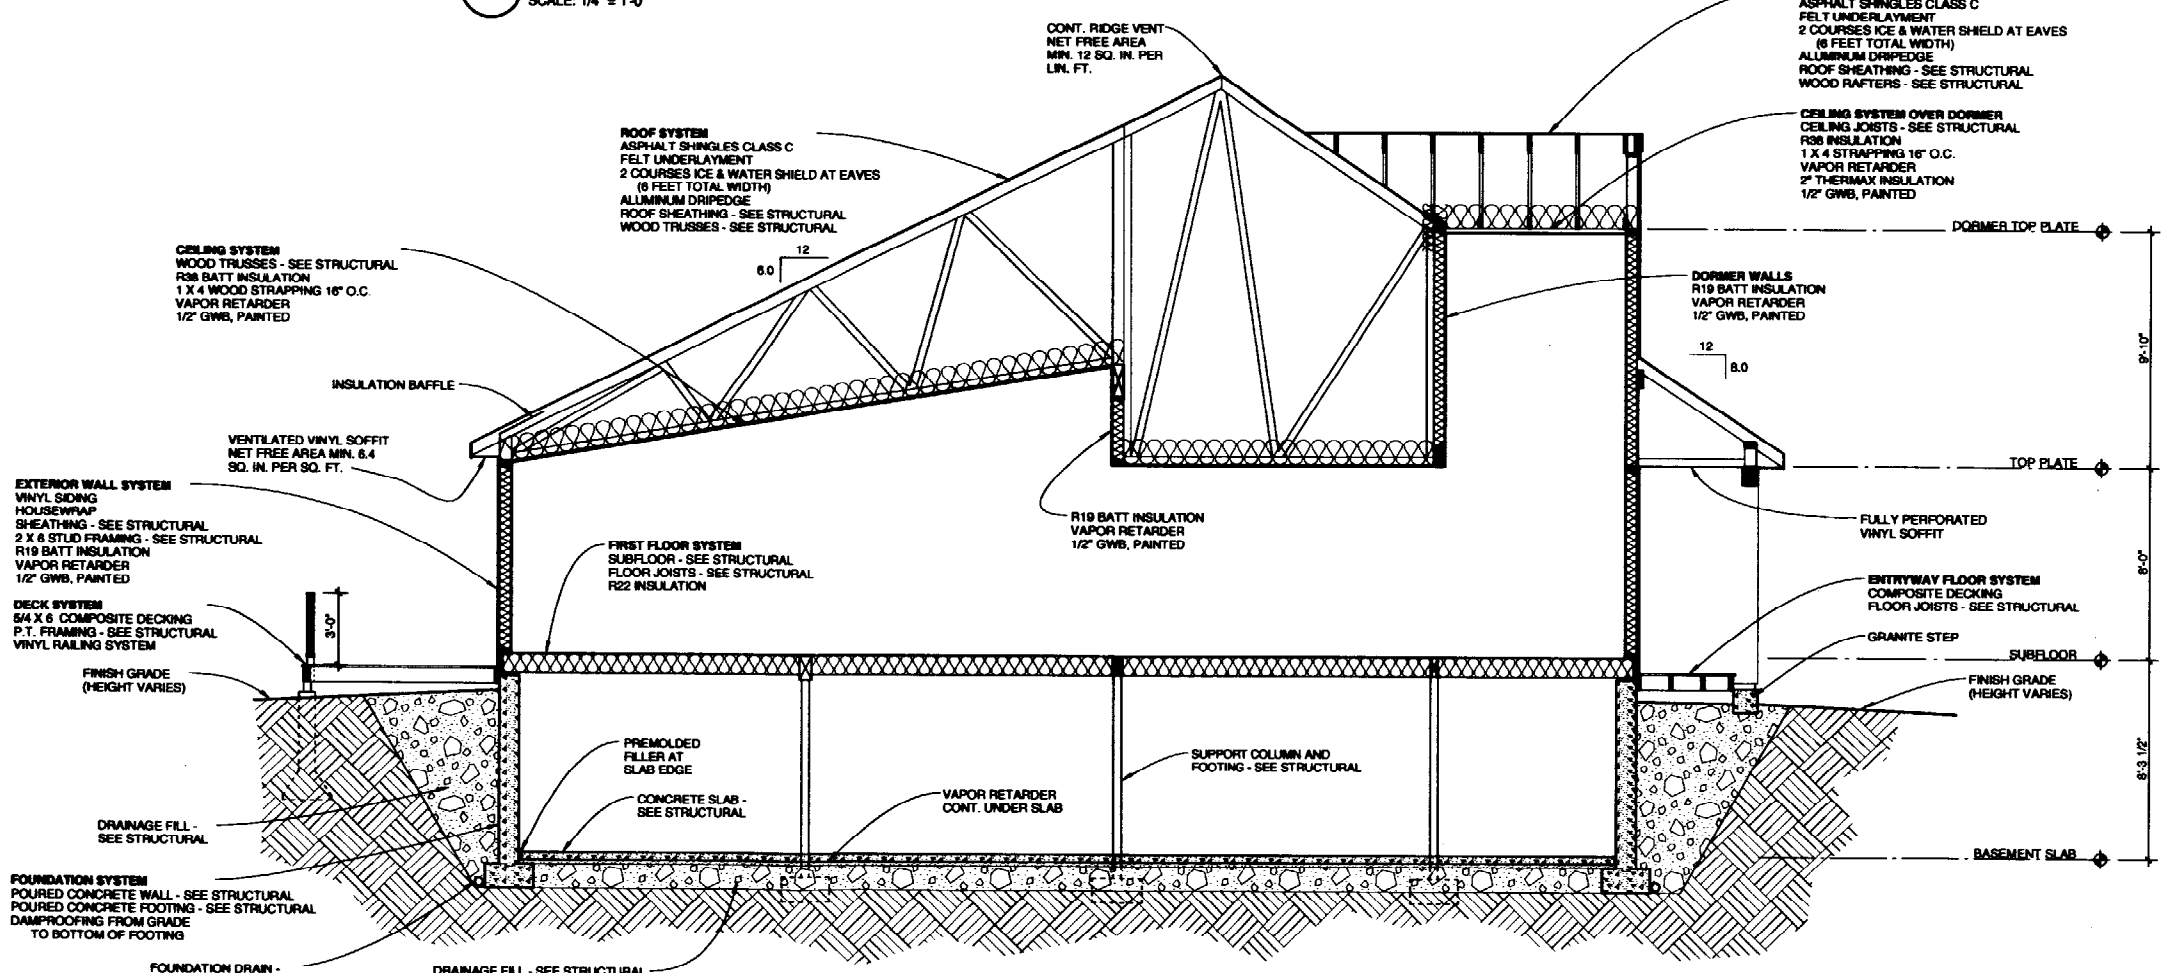

**1 BUILDING SECTION**  
SCALE: 1/4" = 1'-0"

Structural Consultants  
Swift Engineering  
331 Main Street  
Norway, ME 04268  
207-743-5885

**Michael R. Charek**  
Architect  
25 Hartley Street  
Portland, Maine 04103  
(207) 761-0556

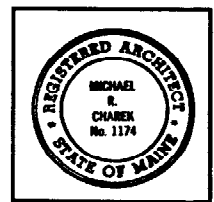

**Radcliffe Glen**  
Harvard Street, Portland, ME

Larry Sturdivant  
18 Garces Drive  
Portland, ME 04103


Title  
TYPICAL BUILDING SECTIONS

Scale: 1/4" = 1'-0"  
Date: 7/22/03


Revisions  
ISSUED FOR CONSTRUCTION

Sheet  
**A302**




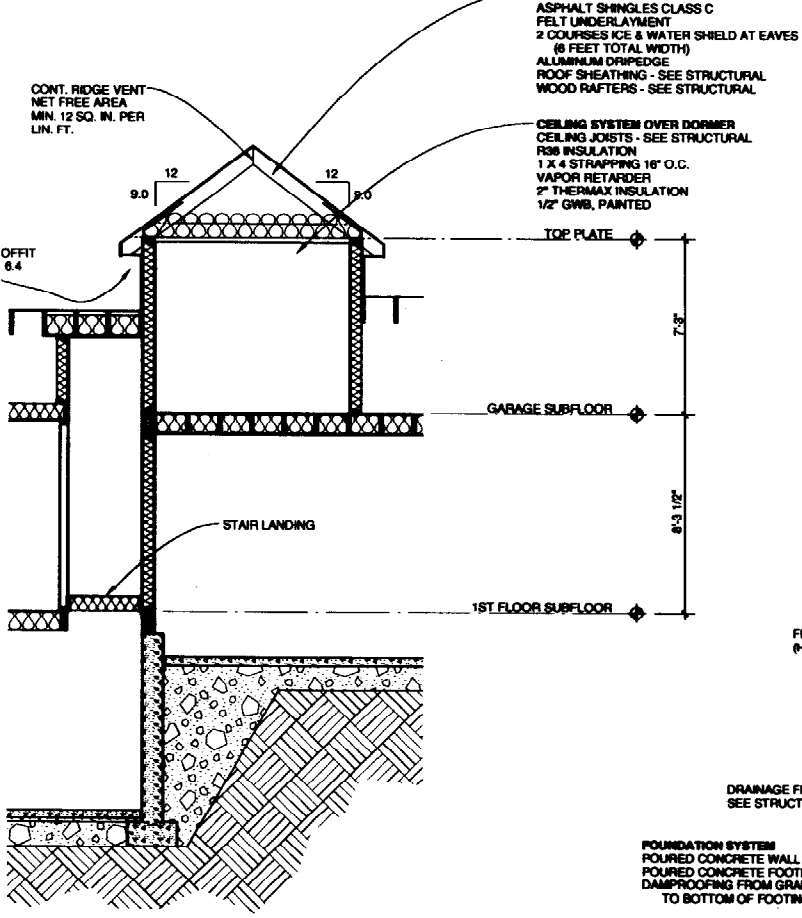


**4 SECTION - SECOND FLOOR BATH DORMER**  
SCALE: 1/4" = 1'-0"

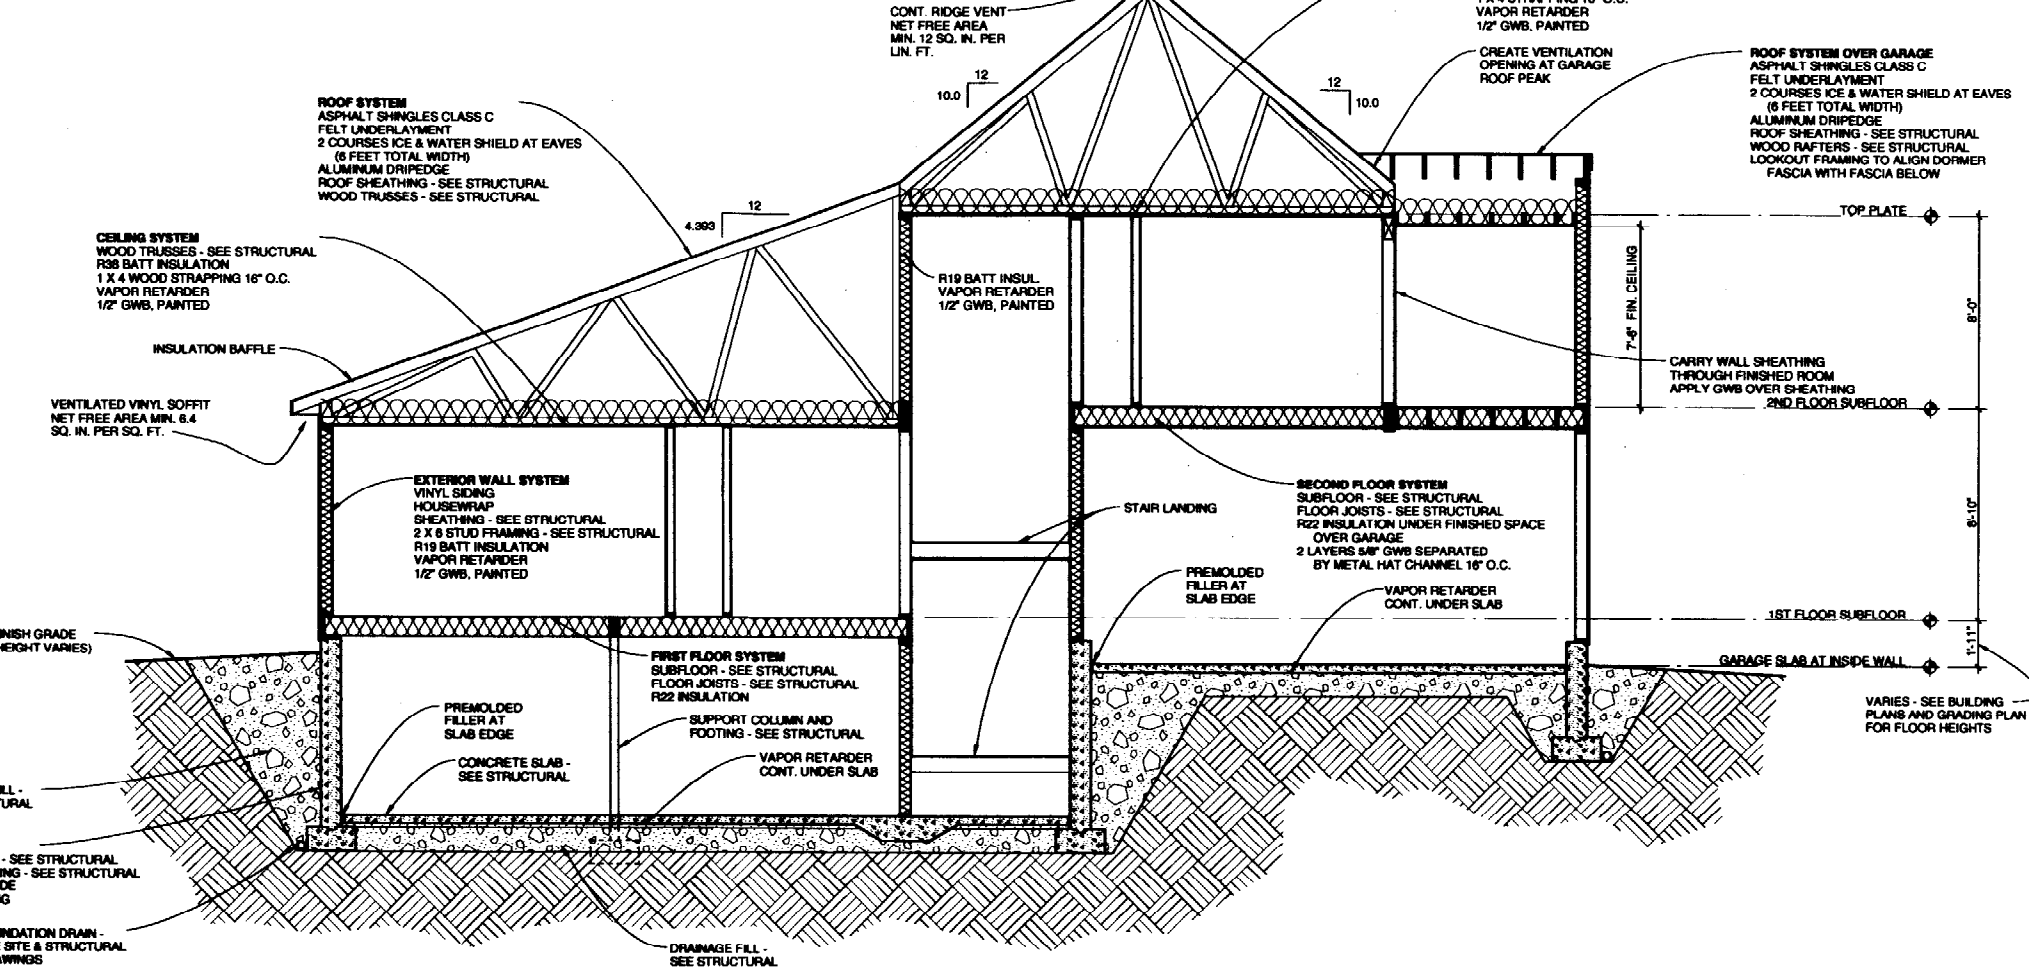

**2 BUILDING SECTION**  
SCALE: 1/4" = 1'-0"

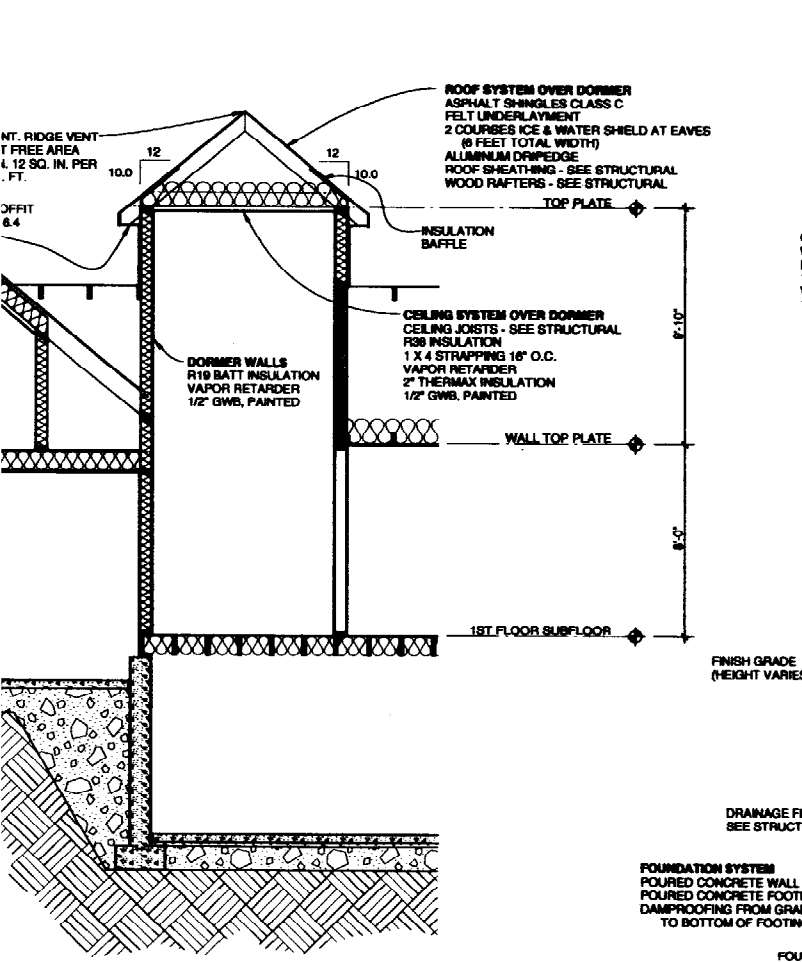

**3 SECTION - DORMER OVER ENTRY**  
SCALE: 1/4" = 1'-0"

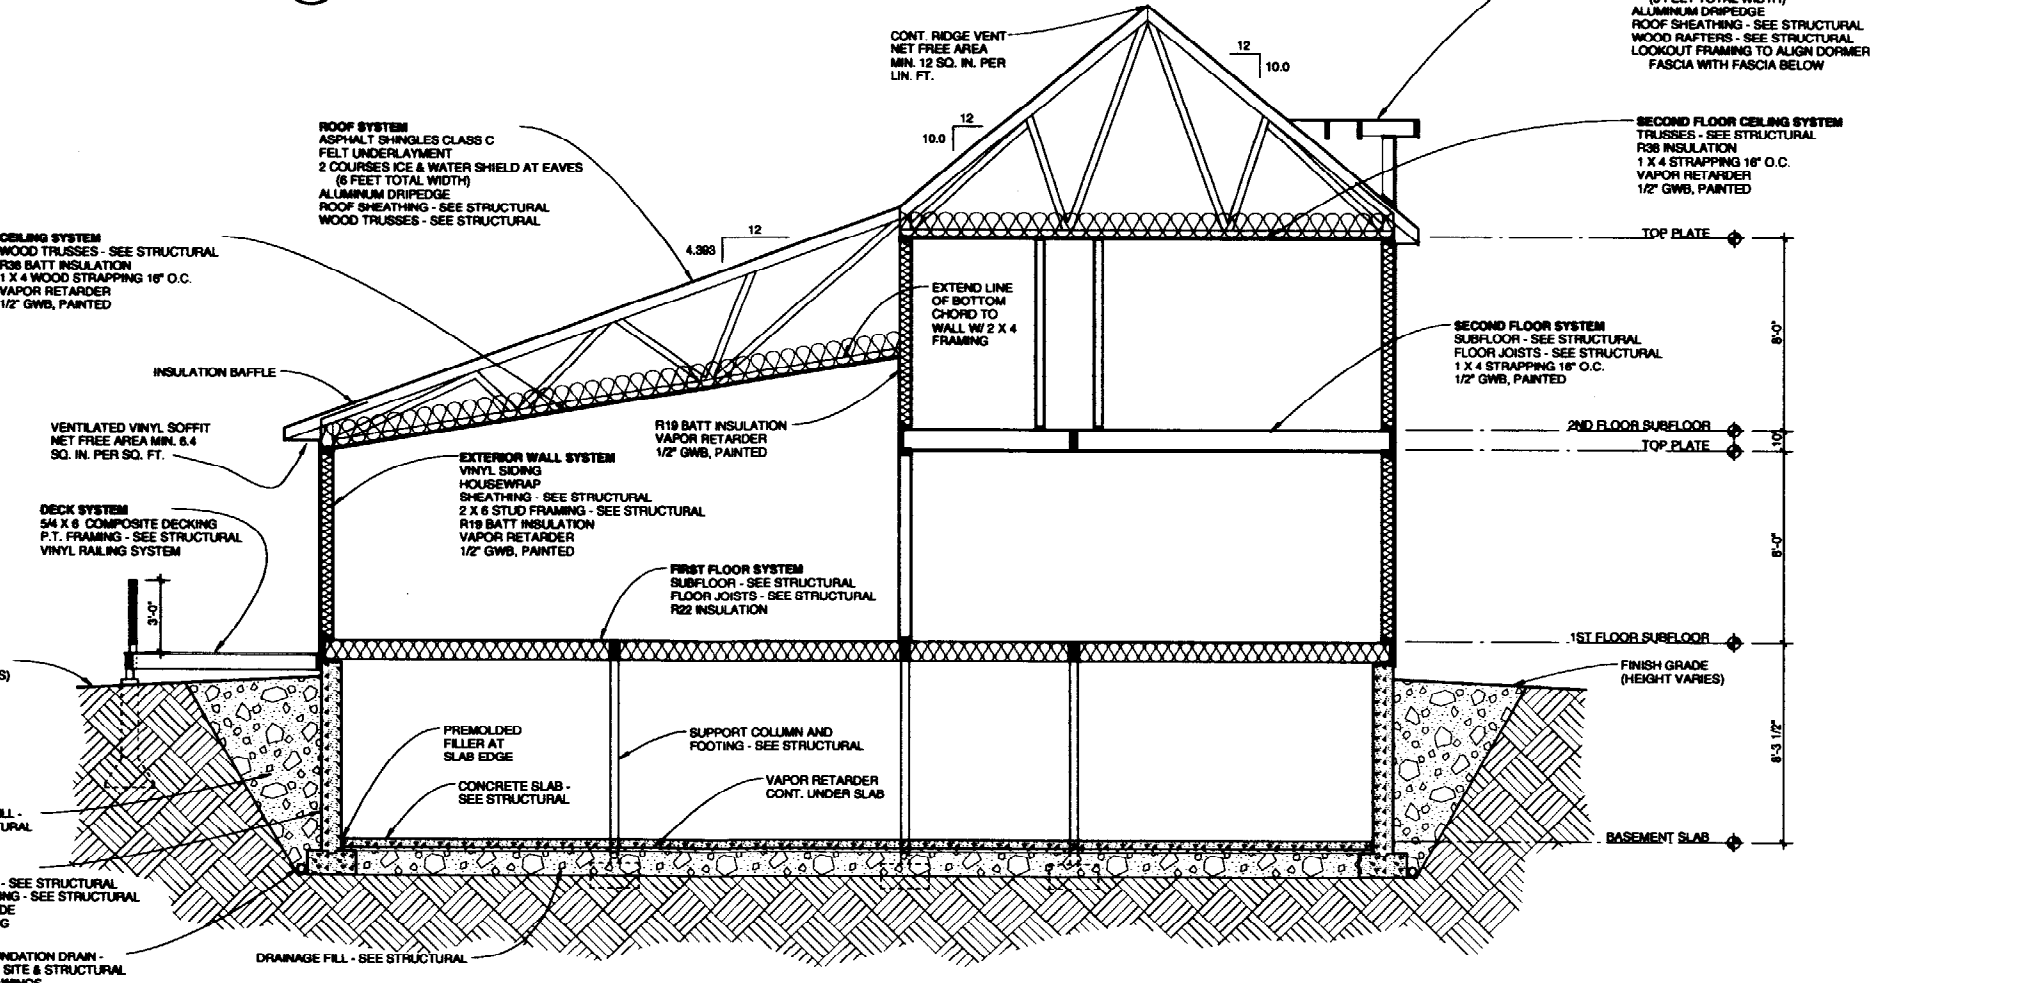


**1 BUILDING SECTION**  
SCALE: 1/4" = 1'-0"

Structural Consulting  
Swift Engineering  
331 Main Street  
Norway, ME 04268  
207-743-5885

**Michael R. Charek**  
Architect

25 Hartley Street  
Portland, Maine 04103  
(207) 761-0666

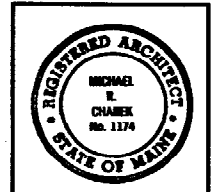

**Radcliffe Glen**  
Harvard Street, Portland, ME

Larry Sturdivant  
16 Garos Drive  
Portland, ME 04103


Title  
TYPICAL BUILDING SECTIONS

Scale: 1/4" = 1'-0"


Date: 7/22/03

Revisions  
ISSUED FOR CONSTRUCTION

Sheet  
**A303**

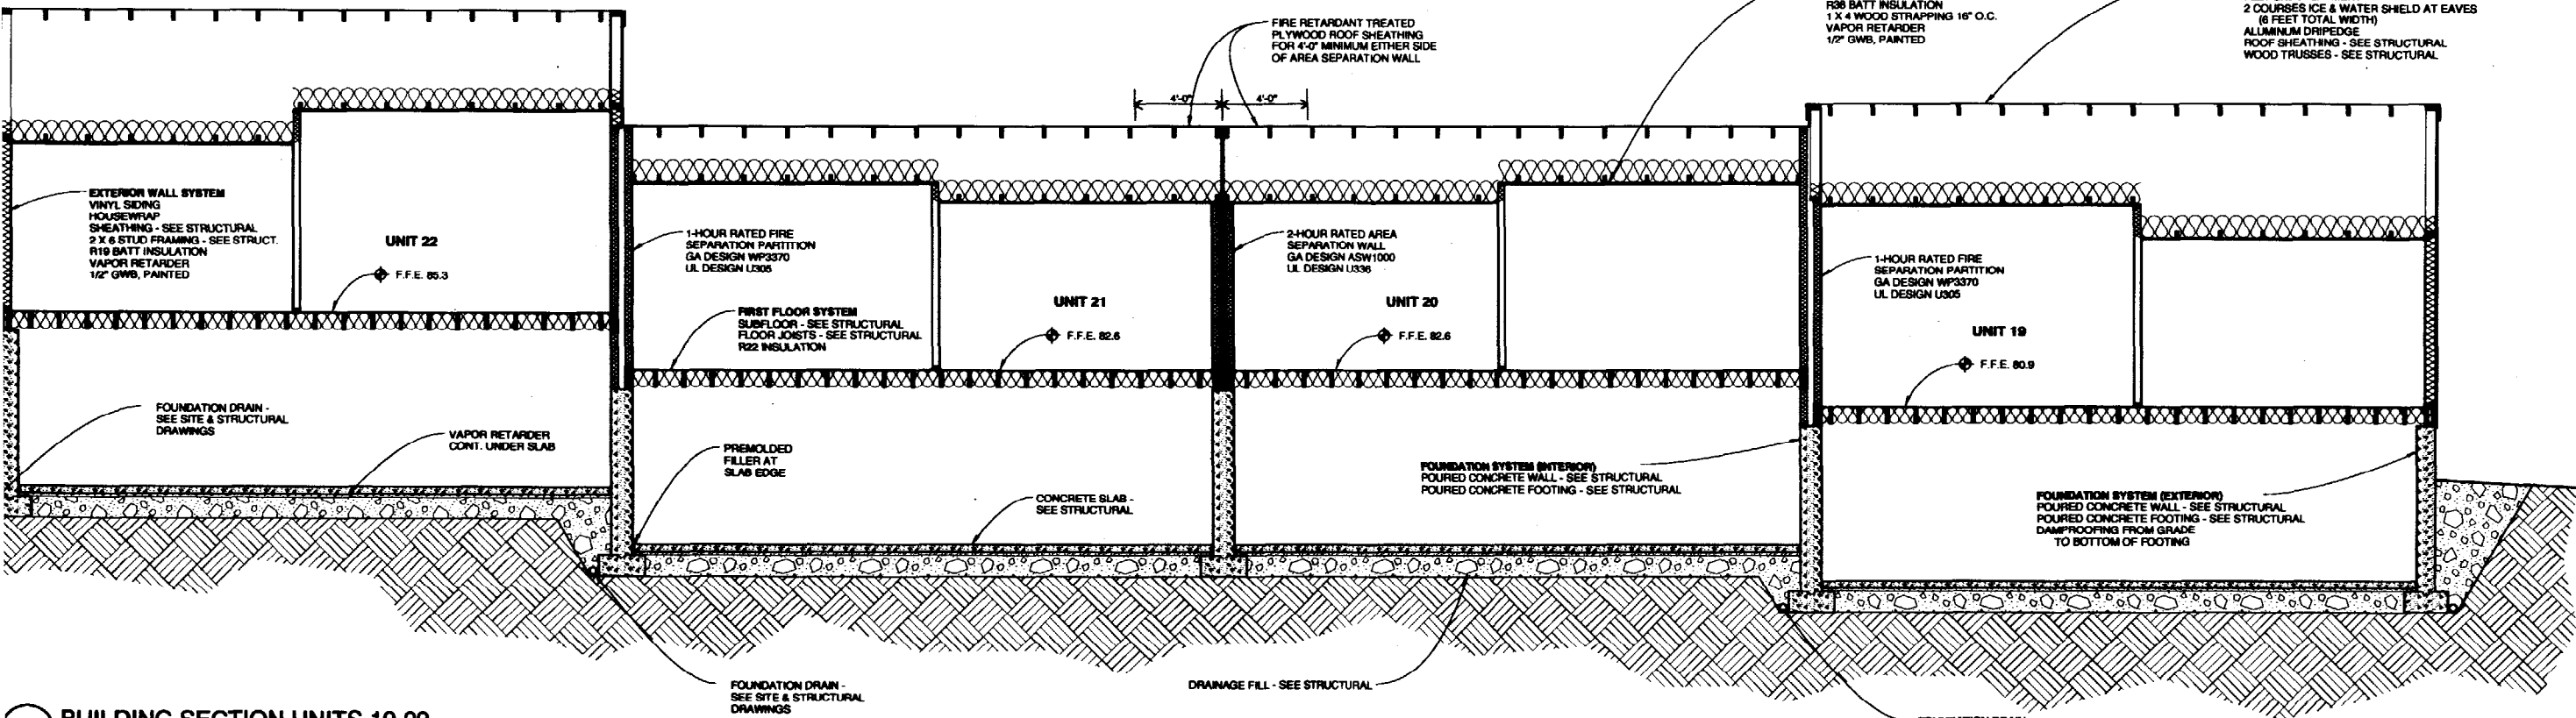


**2 BUILDING SECTION UNITS 19-22**  
SCALE: 1/4" = 1'-0"

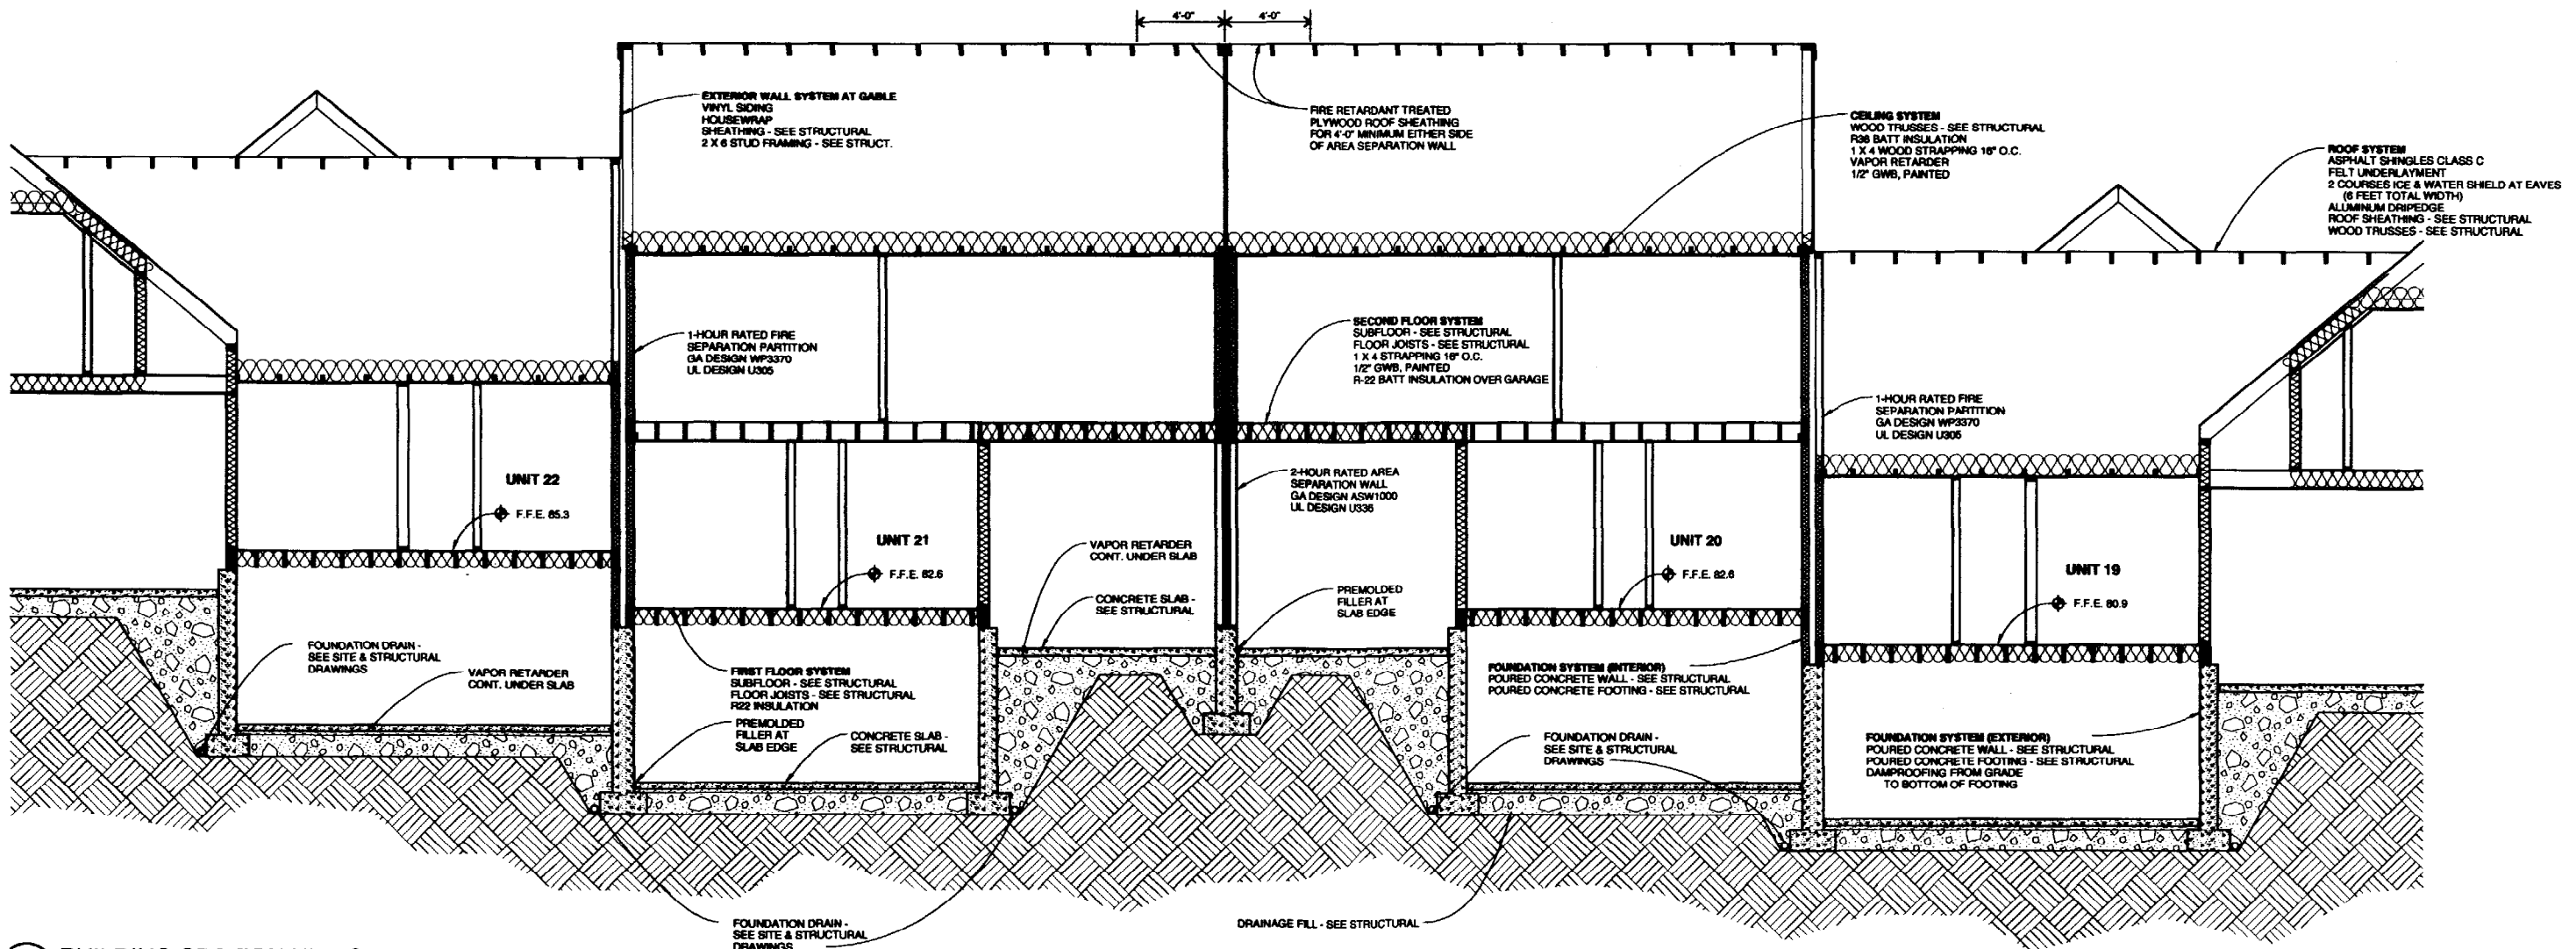

**1 BUILDING SECTION UNITS 19-22**  
SCALE: 1/4" = 1'-0"

Structural Consultants  
Swift Engineering  
331 Main Street  
Norway, ME 04268  
207-743-5865


**Michael R. Charek**  
Architect  
25 Hartley Street  
Portland, Maine 04103  
(207) 761-0666

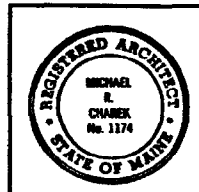


**Radcliffe Glen**  
Harvard Street, Portland, ME

Larry Sturdivant  
16 Garose Drive  
Portland, ME 04103

Title	BUILDING SECTIONS - UNITS 19-22
Scale:	1/4" = 1'-0"
Date:	7/22/03
Revisions	
ISSUED FOR CONSTRUCTION	
Sheet	<b>A308</b>

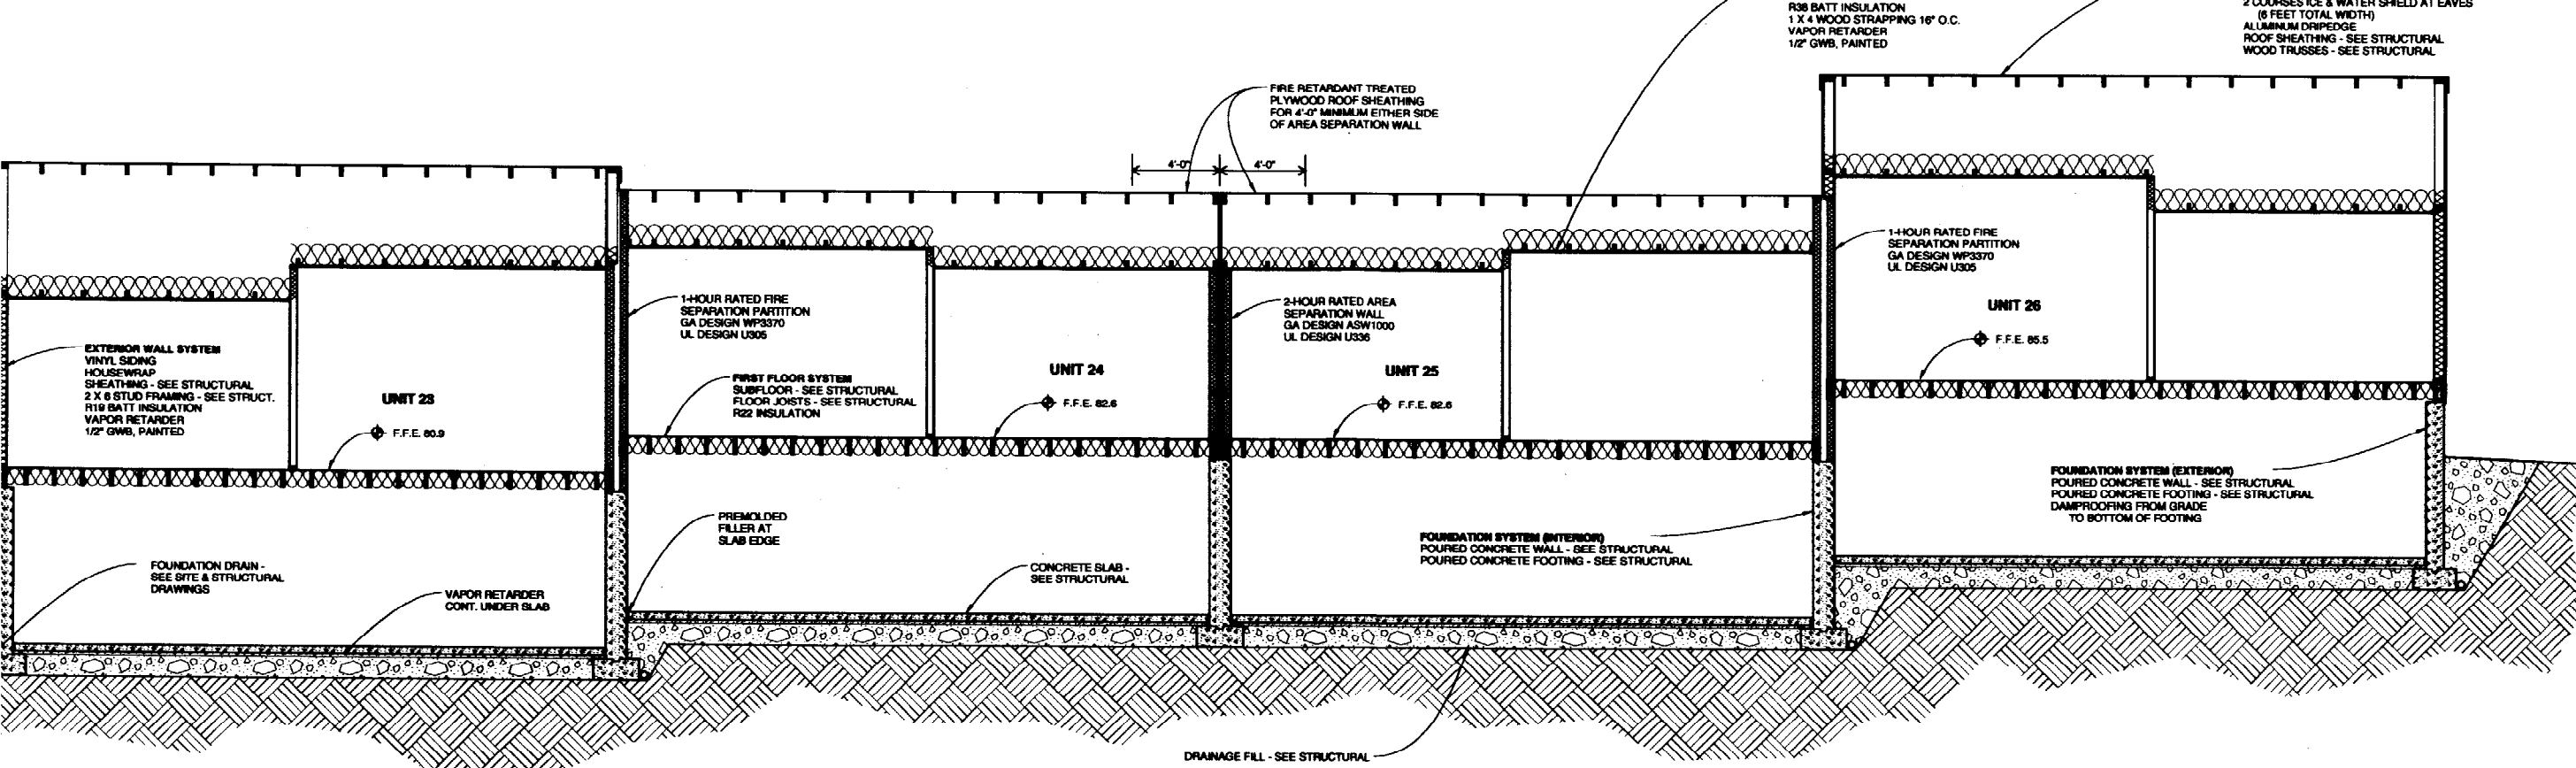


2 BUILDING SECTION UNITS 23-26  
SCALE: 1/4" = 1'-0"

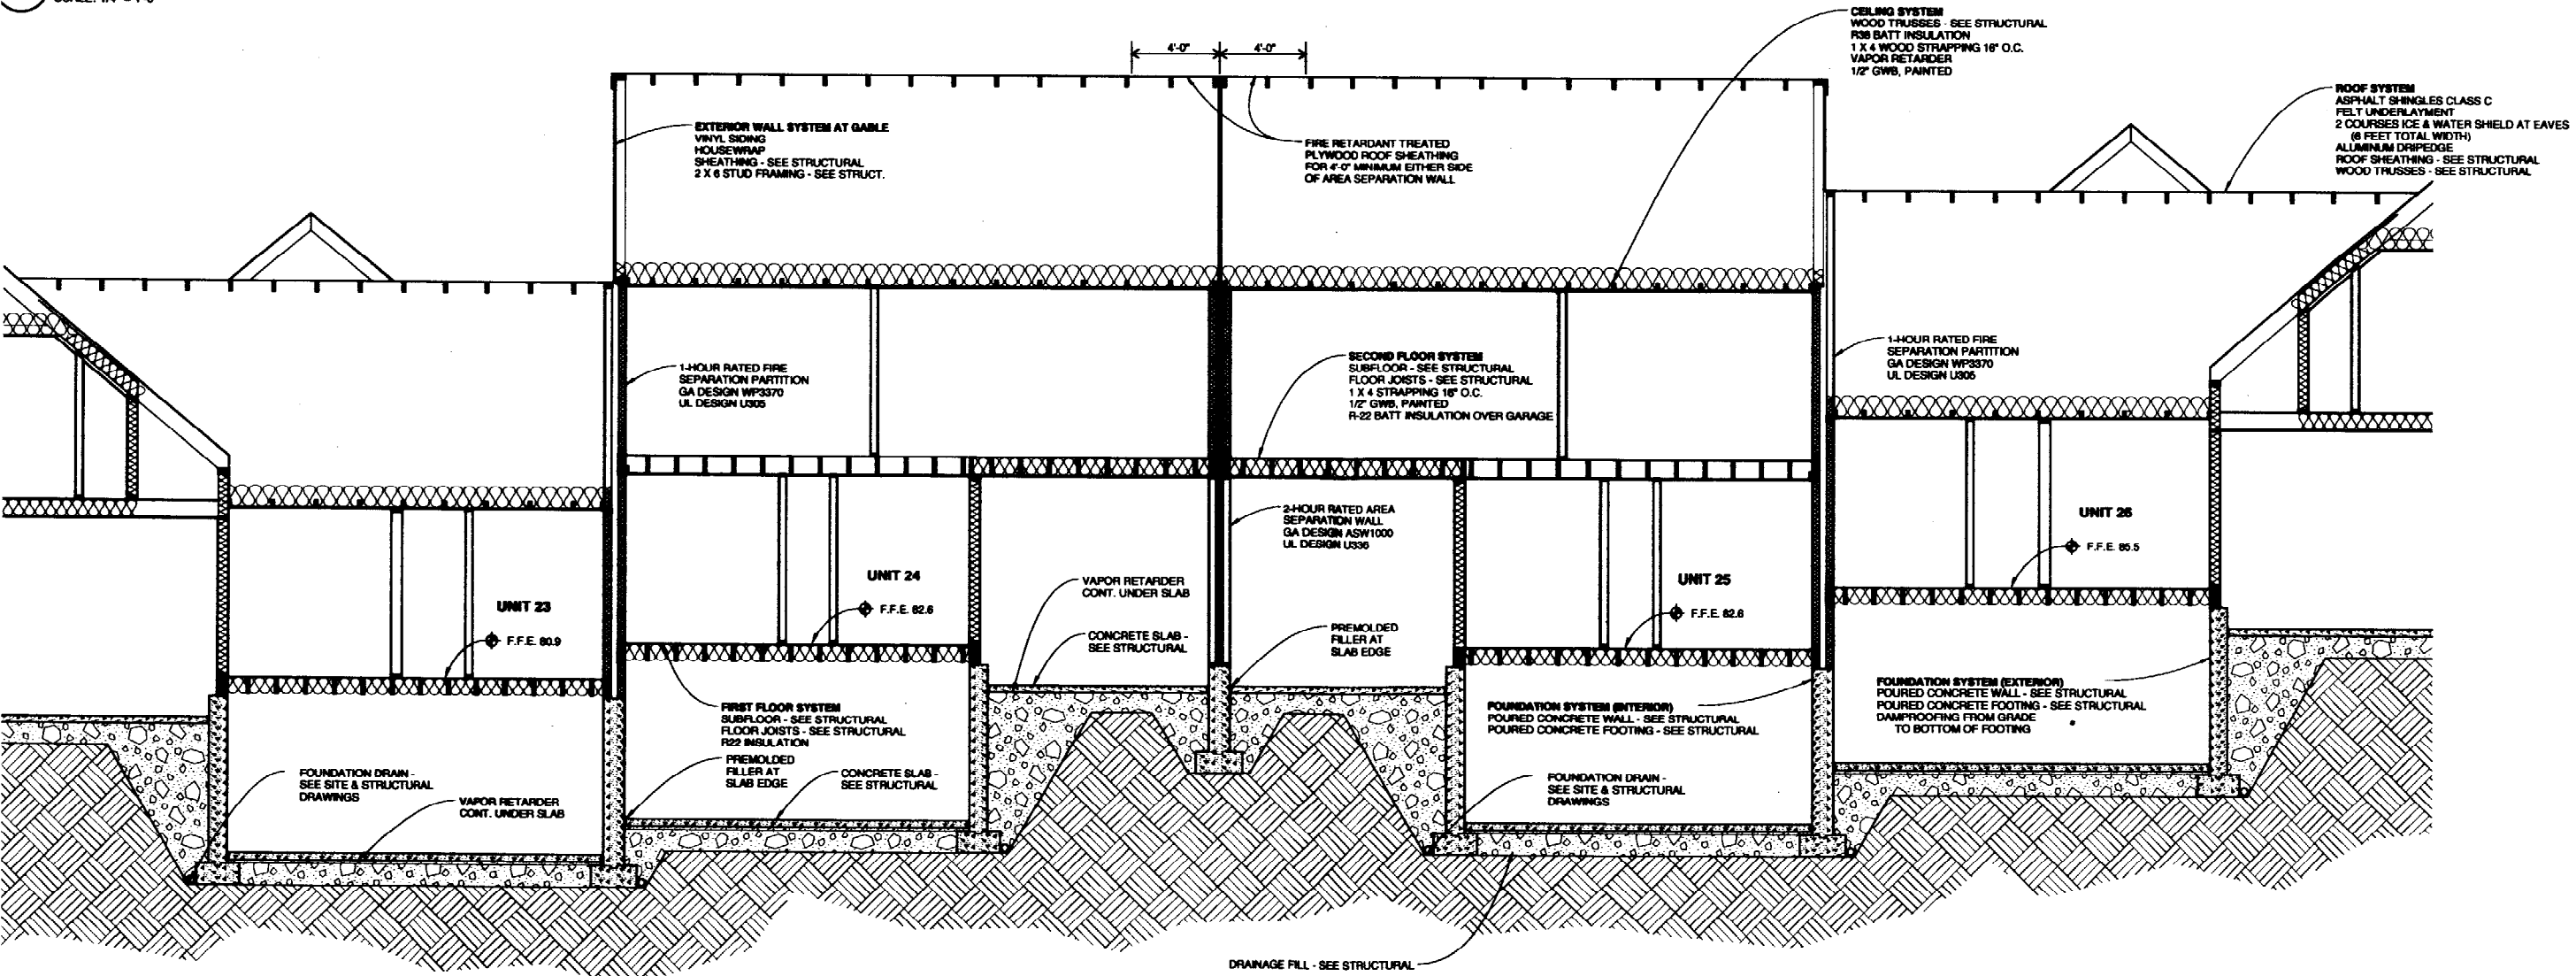

1 BUILDING SECTION UNITS 23-26  
SCALE: 1/4" = 1'-0"

Structural Consulting  
 Swift Engineering  
 331 Main Street  
 Norway, ME 04268  
 207-743-5885

**Michael R. Charek**  
 Architect  
 25 Hartley Street  
 Portland, Maine 04103  
 (207) 761-0556

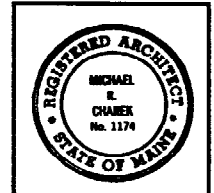

**Radcliffe Glen**  
 Harvard Street, Portland, ME  
 Larry Sturdivant  
 15 Garose Drive  
 Portland, ME 04103

Title  
 BUILDING SECTIONS - UNITS 23-26

Scale: 1/4" = 1'-0"

Date: 7/22/03

Revisions

ISSUED FOR CONSTRUCTION

Sheet  
**A309**

Michael R. Charek  
Architect

25 Hartley Street  
Portland, Maine 04103  
(207) 761-0556



Radcliffe Glen  
Harvard Street, Portland, ME  
Larry Shurvant  
15 Garces Drive  
Portland, ME 04103

Title  
ENLARGED  
FLOOR PLAN -  
BASEMENT

Scale: 1/4" = 1'-0"


Date: 7/22/03

Revisions


ISSUED FOR  
CONSTRUCTION

Sheet

A401

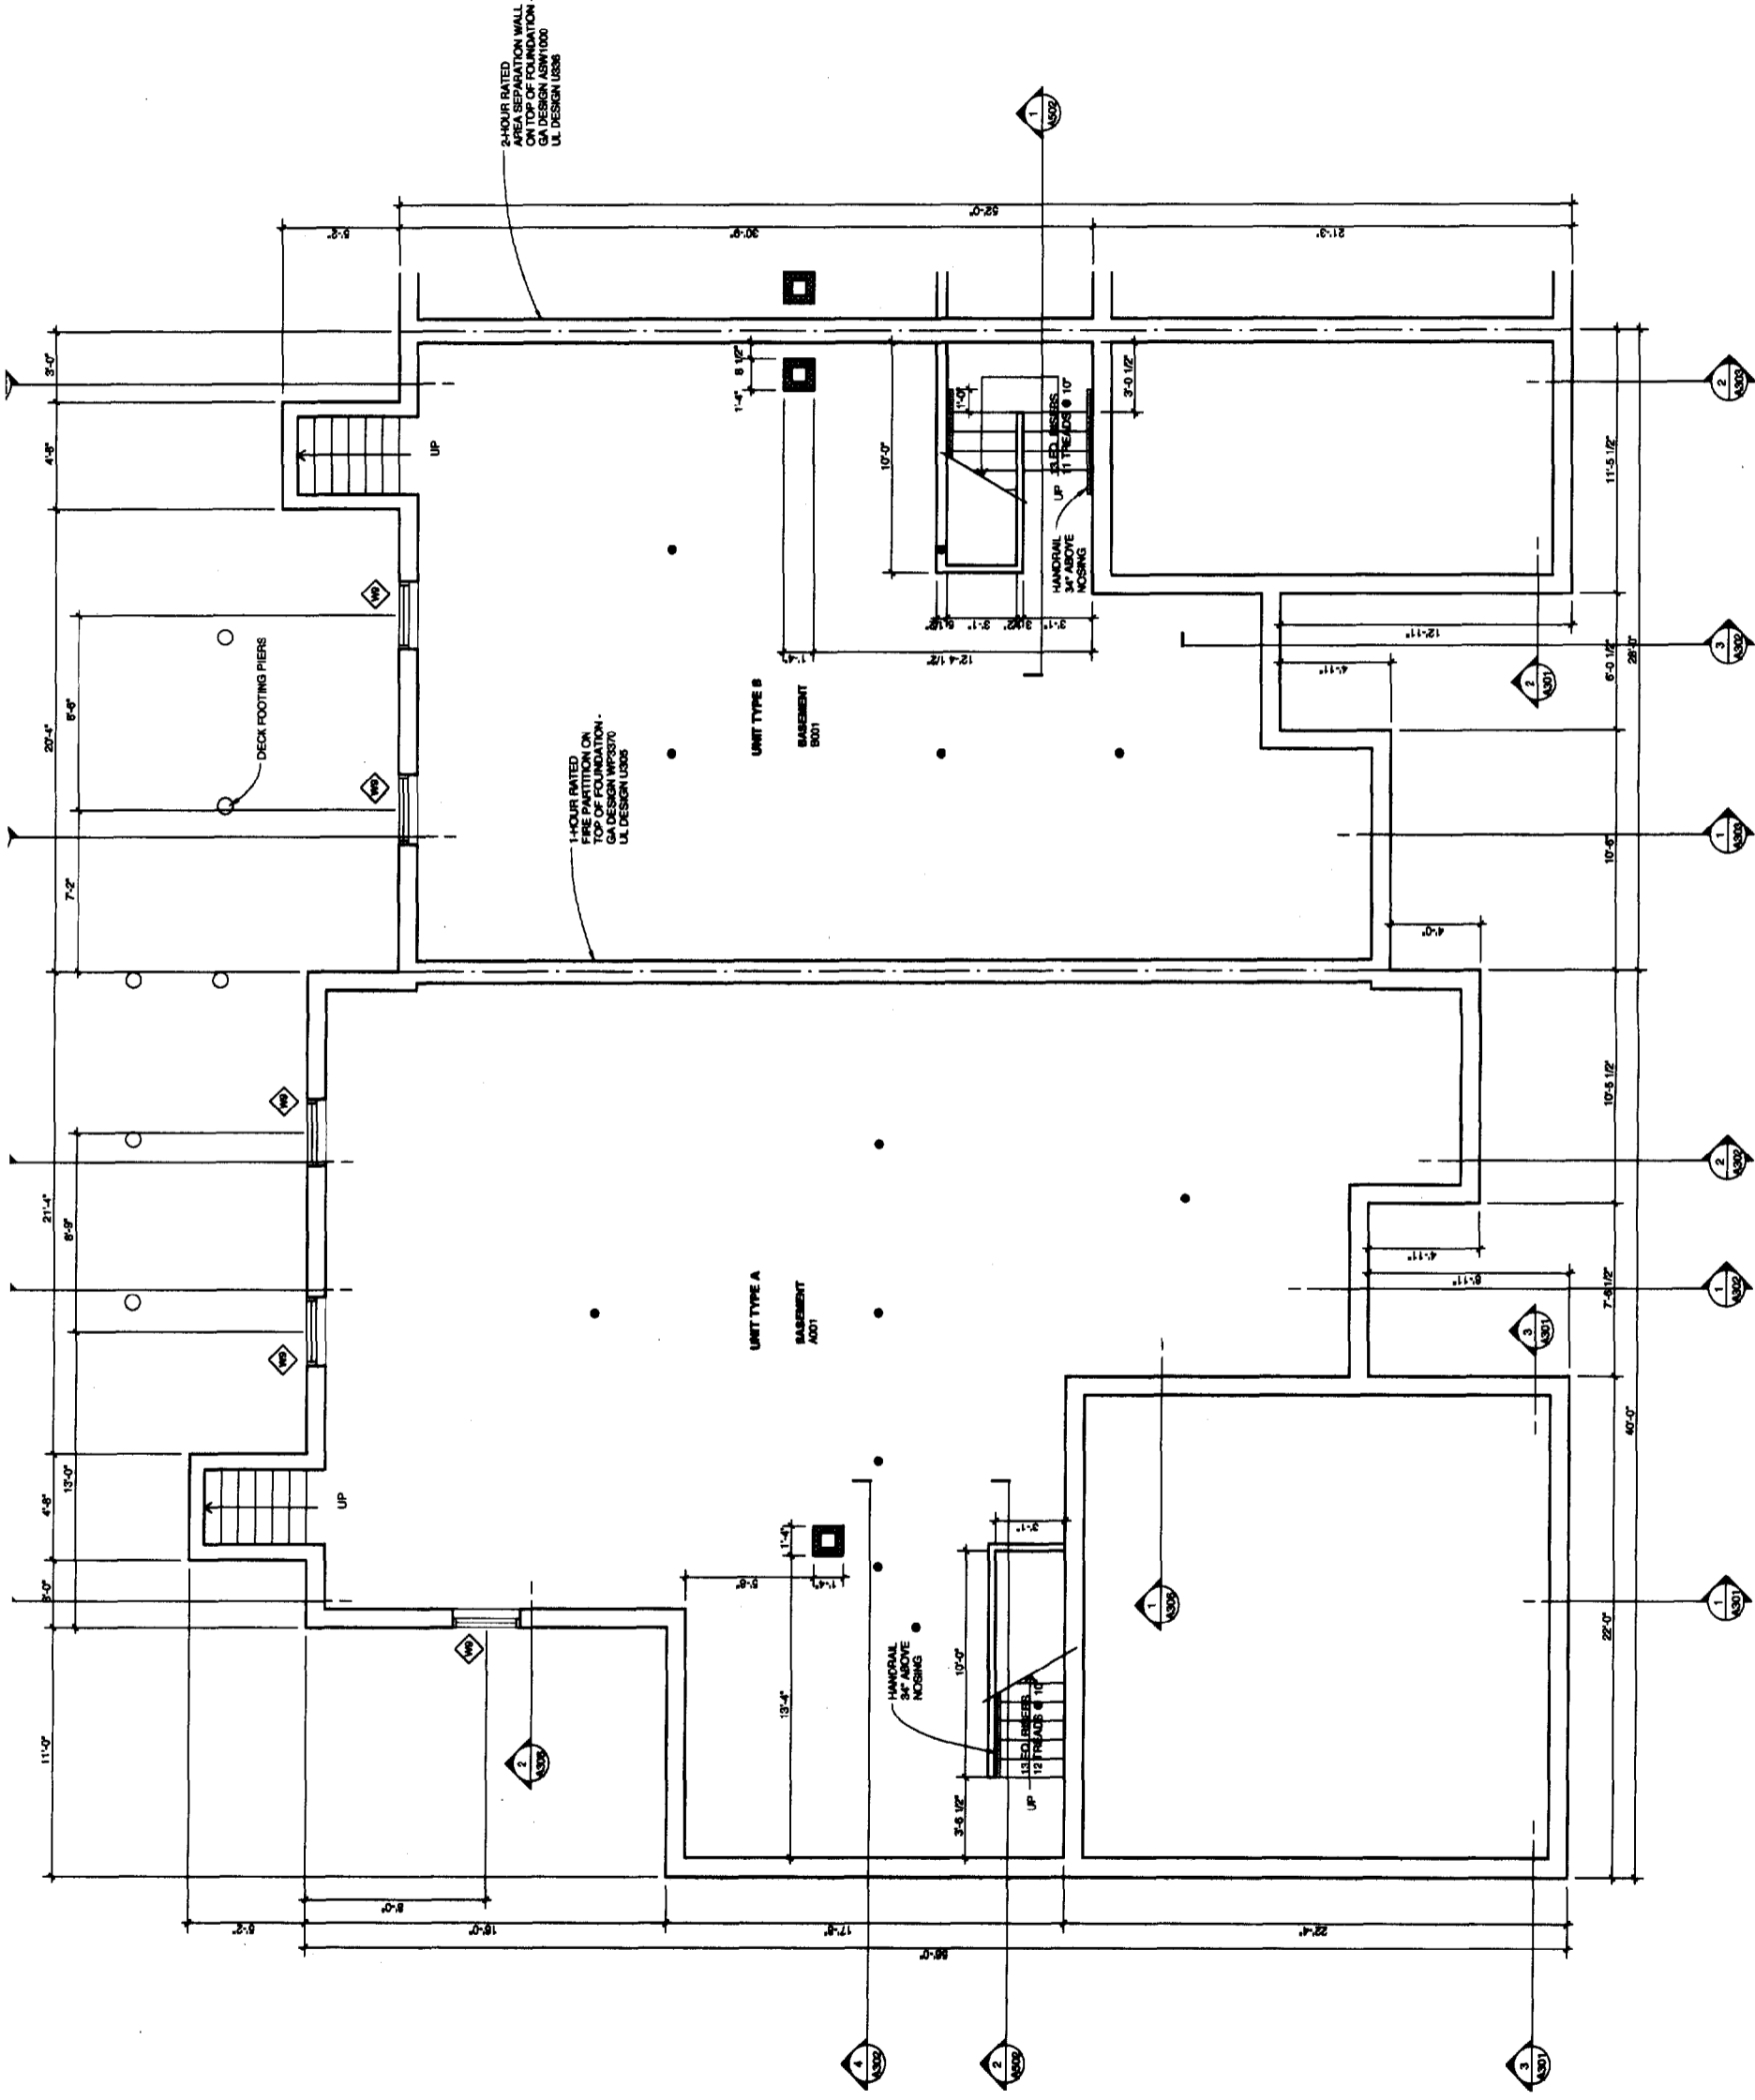

1 ENLARGED BASEMENT FLOOR PLAN - UNIT TYPES A & B  
SCALE: 1/4" = 1'-0"

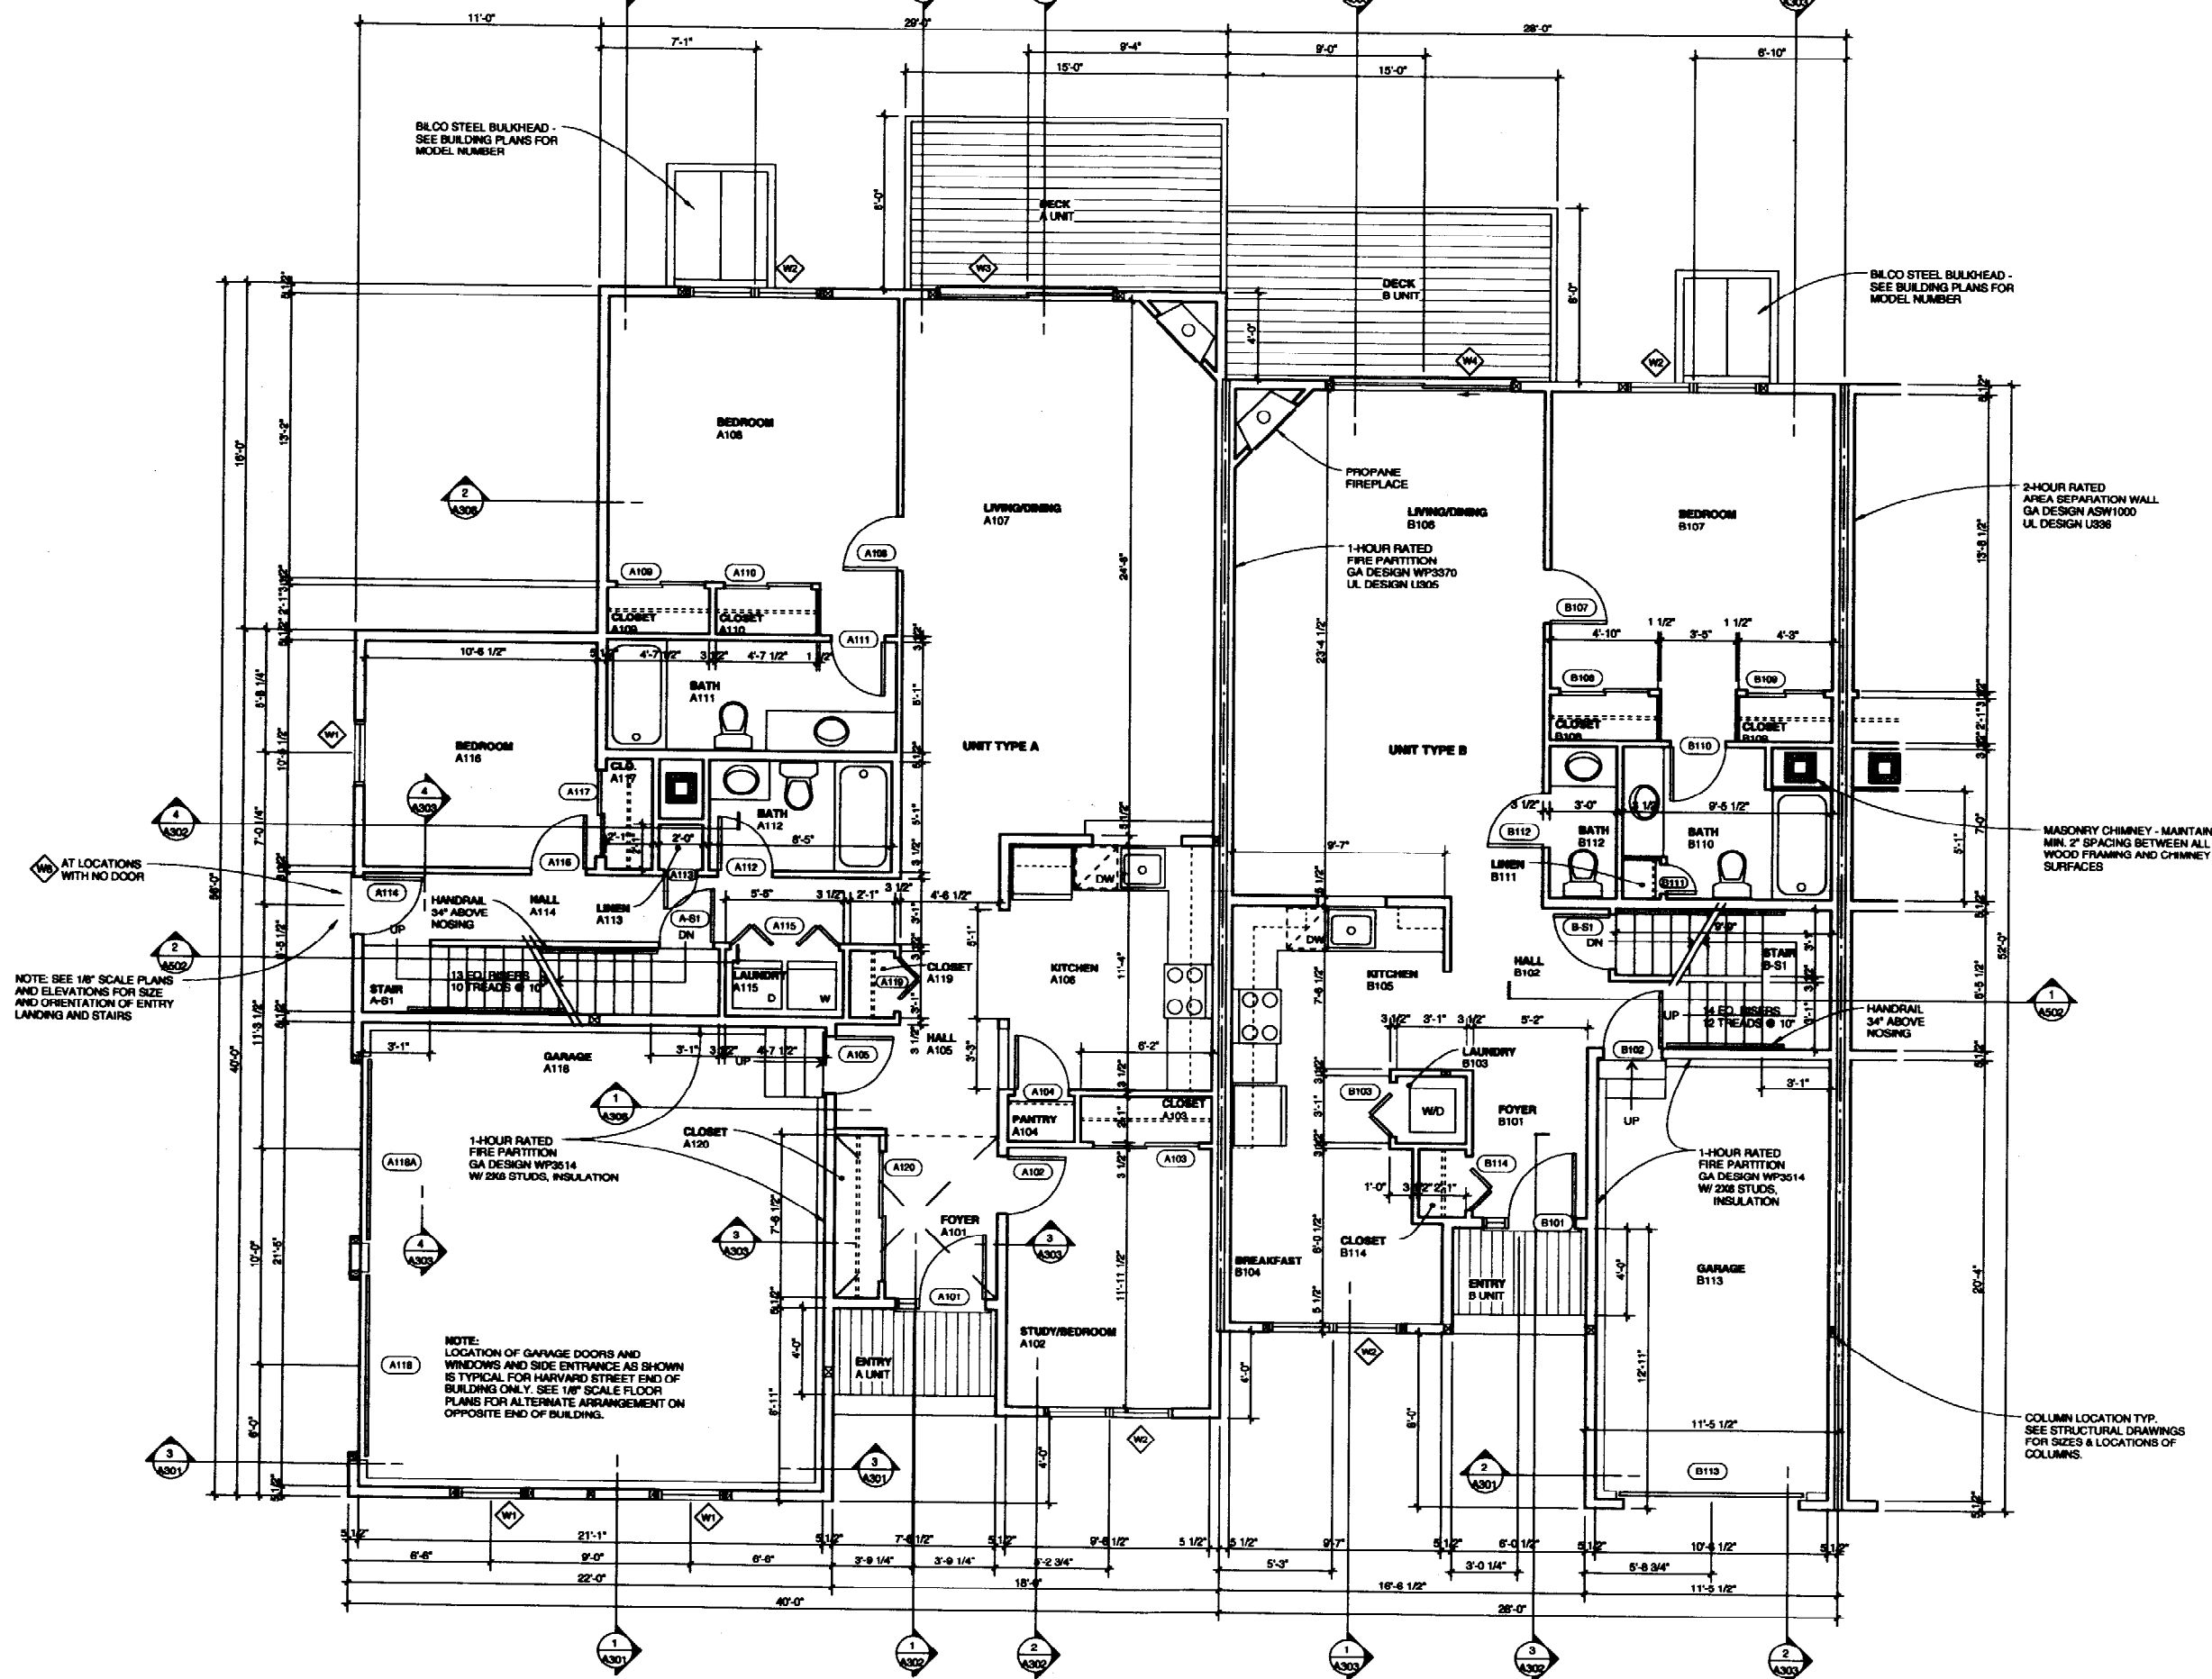

BILCO STEEL BULKHEAD - SEE BUILDING PLANS FOR MODEL NUMBER

BILCO STEEL BULKHEAD - SEE BUILDING PLANS FOR MODEL NUMBER

WB AT LOCATIONS WITH NO DOOR

NOTE: SEE 1/8" SCALE PLANS AND ELEVATIONS FOR SIZE AND ORIENTATION OF ENTRY LANDING AND STAIRS

NOTE: LOCATION OF GARAGE DOORS AND WINDOWS AND SIDE ENTRANCE AS SHOWN IS TYPICAL FOR HARVARD STREET END OF BUILDING ONLY. SEE 1/8" SCALE FLOOR PLANS FOR ALTERNATE ARRANGEMENT ON OPPOSITE END OF BUILDING.

24-HOUR RATED AREA SEPARATION WALL GA DESIGN ASW1000 UL DESIGN U886

MASONRY CHIMNEY - MAINTAIN MIN. 2" SPACING BETWEEN ALL WOOD FRAMING AND CHIMNEY SURFACES

COLUMN LOCATION TYP. SEE STRUCTURAL DRAWINGS FOR SIZES & LOCATIONS OF COLUMNS.

**1 ENLARGED FIRST FLOOR PLAN - UNIT TYPES A & B**  
SCALE: 1/4" = 1'-0"

**Michael R. Charek**  
Architect

25 Hartley Street  
Portland, Maine 04103  
(207) 761-0666



**Radcliffe Glen**  
Harvard Street, Portland, ME

Larry Sturdivant  
15 Garces Drive  
Portland, ME 04103

Title  
ENLARGED FLOOR PLAN - FIRST FLOOR

Scale: 1/4" = 1'-0"


Date: 7/22/03

Revisions  
**ISSUED FOR CONSTRUCTION**


Sheet  
**A402**




Title	ENLARGED FLOOR PLAN - SECOND FLOOR
Scale:	1/4" = 1'-0"
Date:	7/22/03
Revisions	
<b>ISSUED FOR CONSTRUCTION</b>	

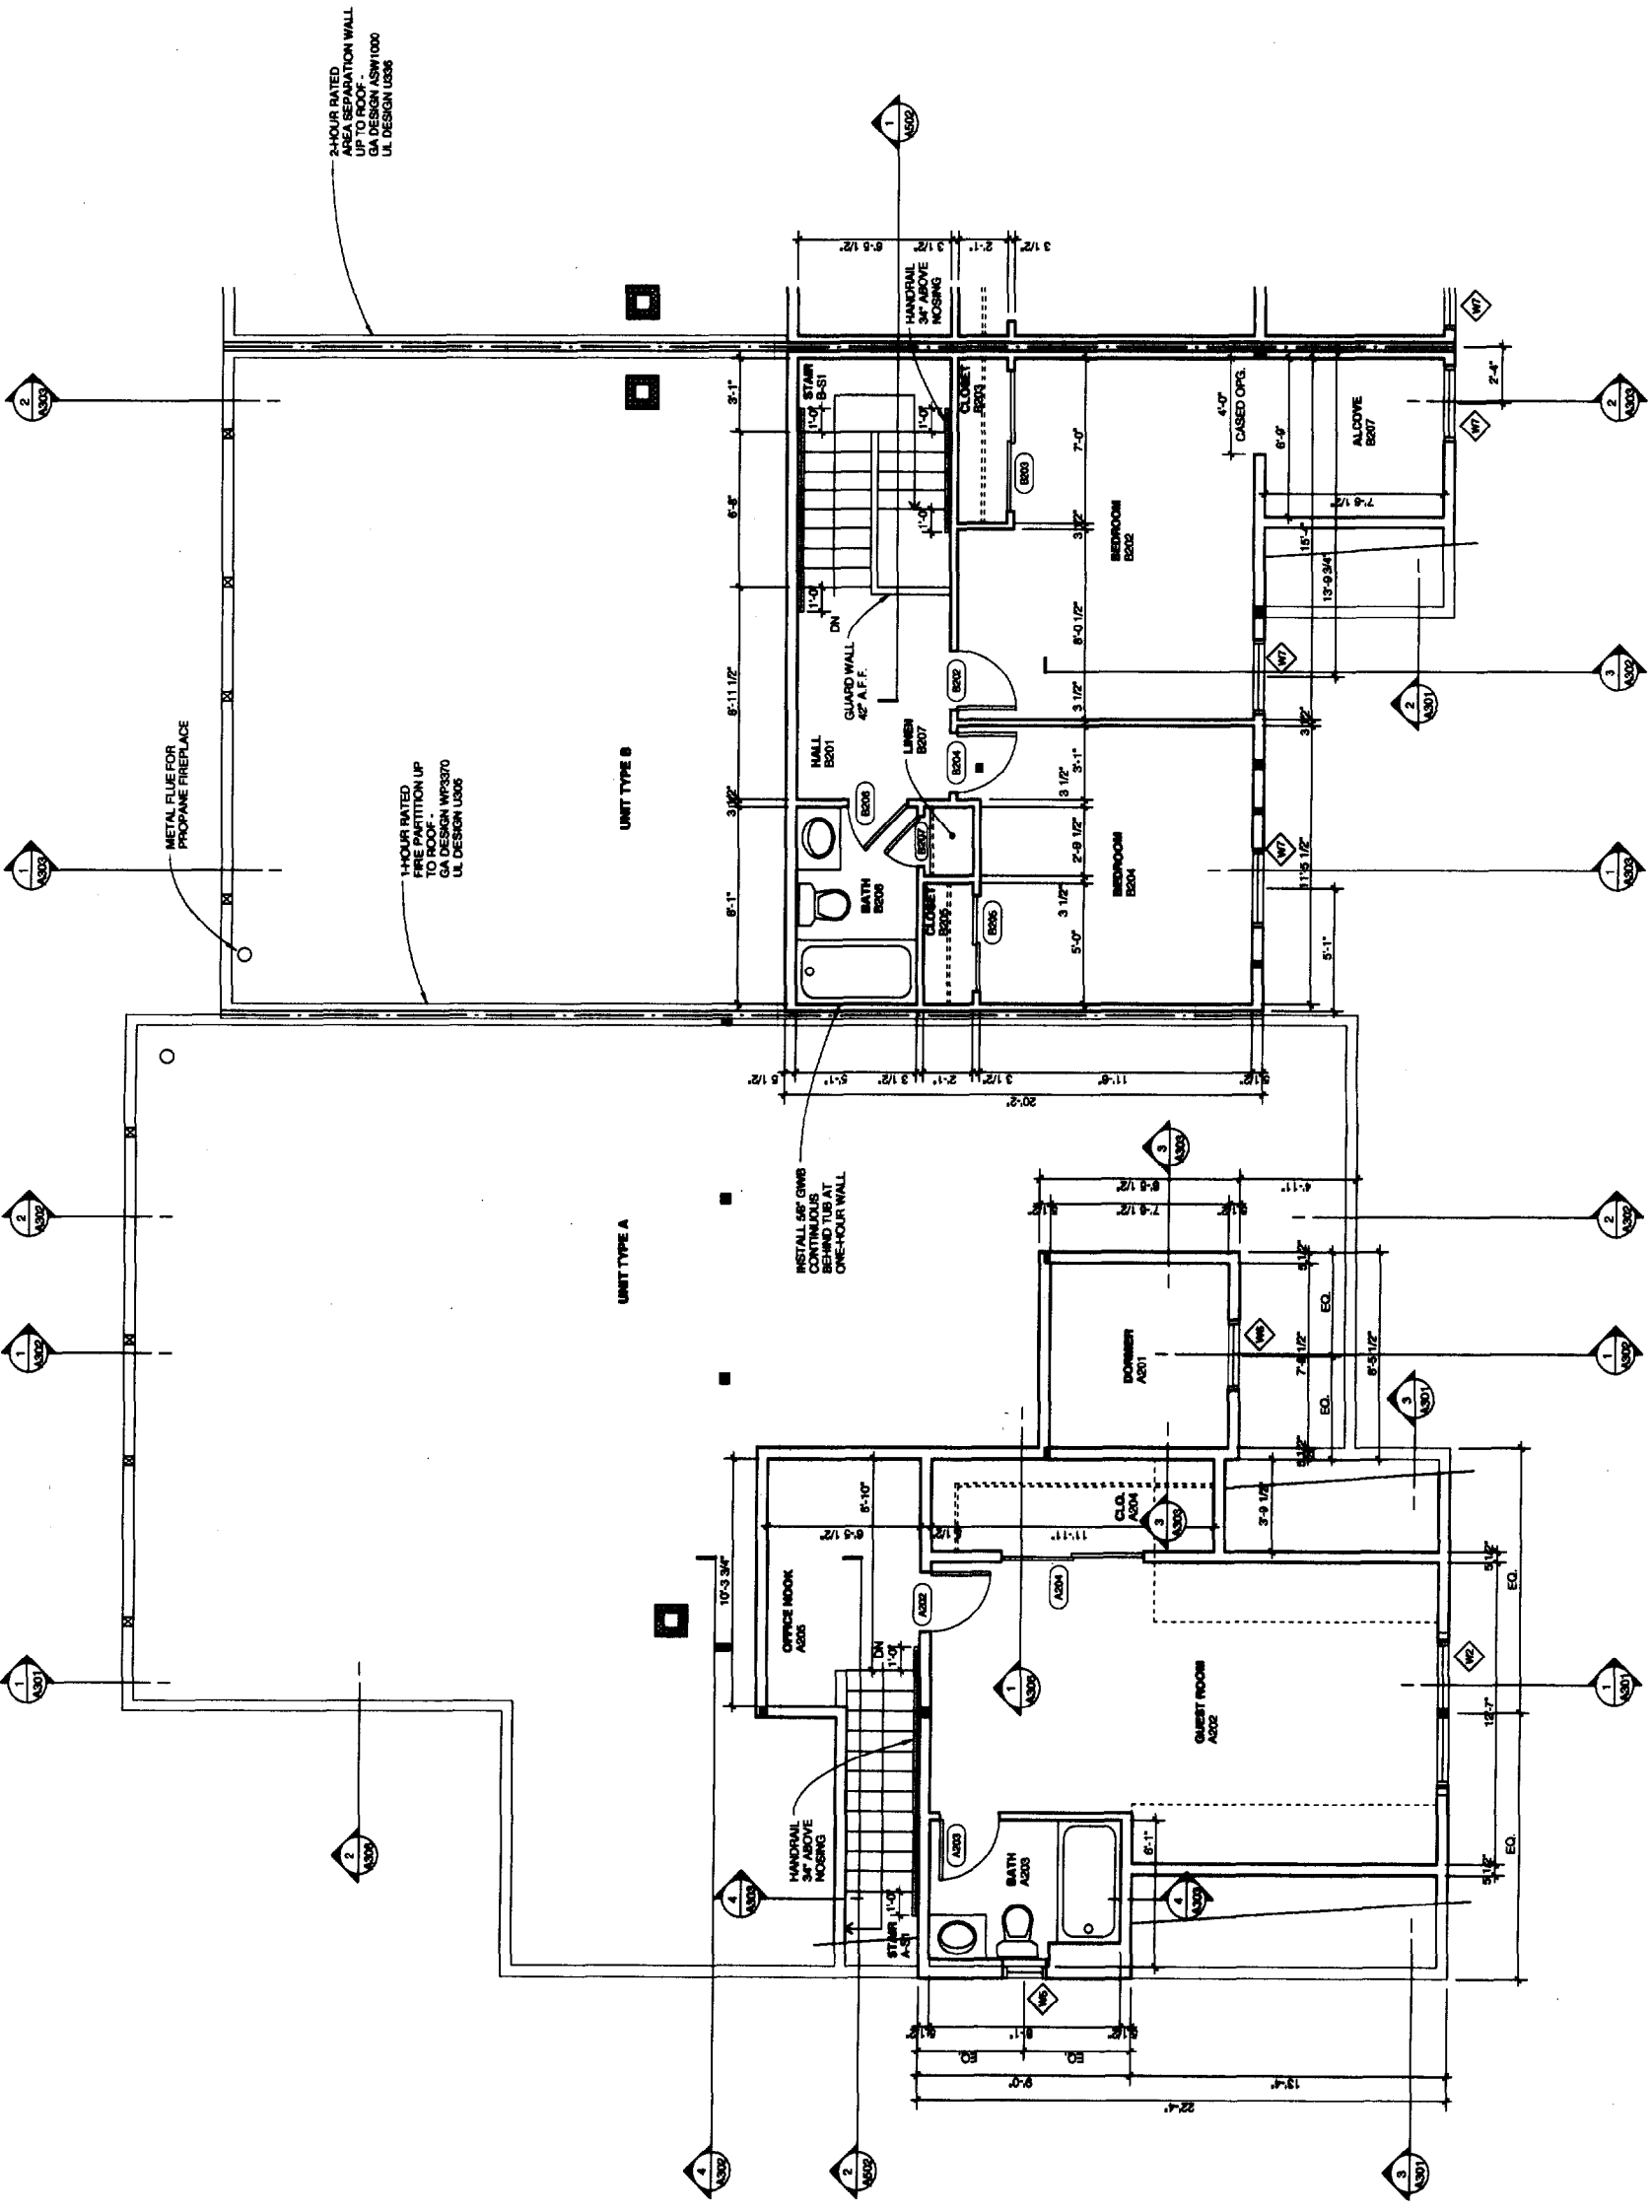


1 ENLARGED SECOND FLOOR PLAN - UNIT TYPES A & B  
SCALE: 1/4" = 1'-0"

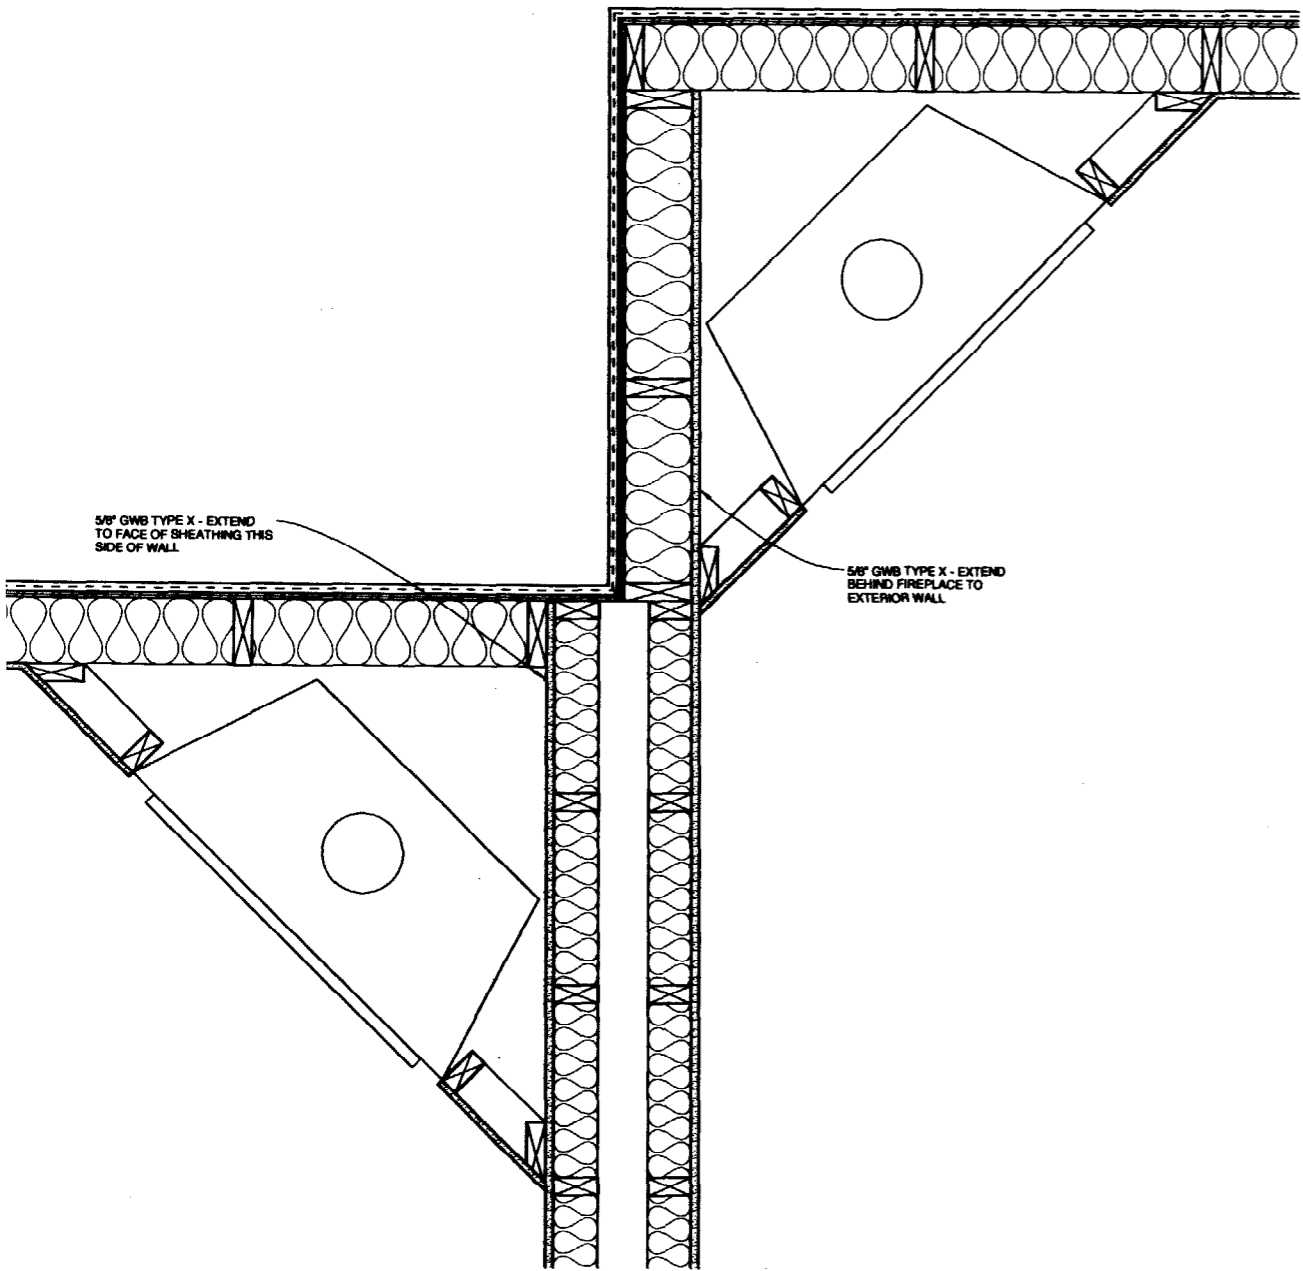


**1-HOUR WALL AT FIREPLACES (PLAN)**  
SCALE: 1/2" = 1'-0"

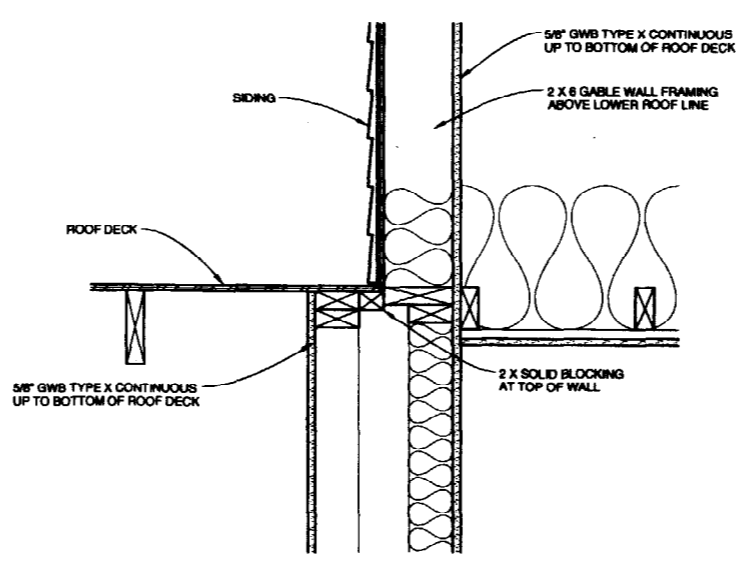


**6 1-HOUR WALL - CEILING & ROOF**  
SCALE: 1 1/2" = 1'-0"

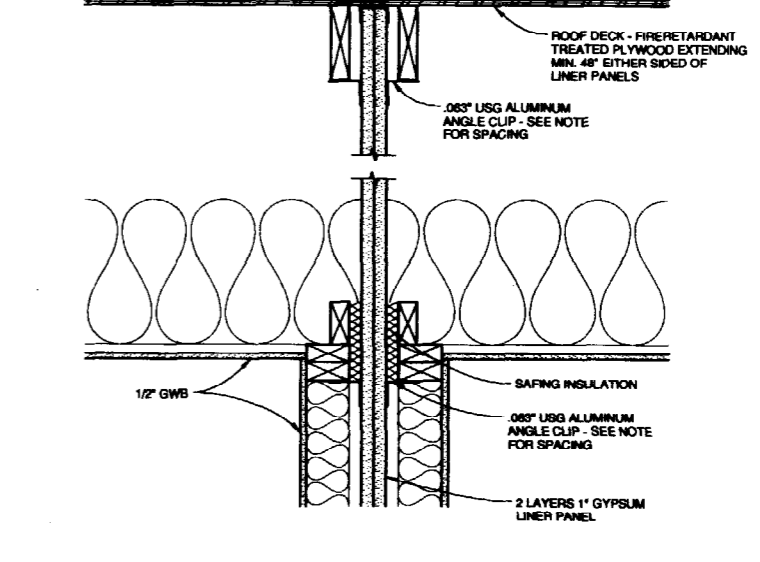


**3 2-HOUR WALL - CEILING & ROOF**  
SCALE: 1 1/2" = 1'-0"

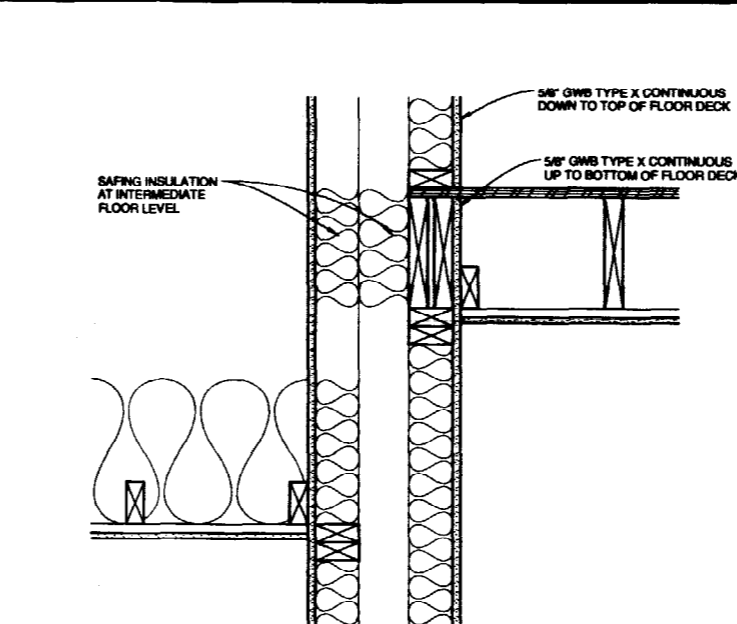


**5 1-HOUR WALL - INTERMEDIATE FLOOR**  
SCALE: 1 1/2" = 1'-0"

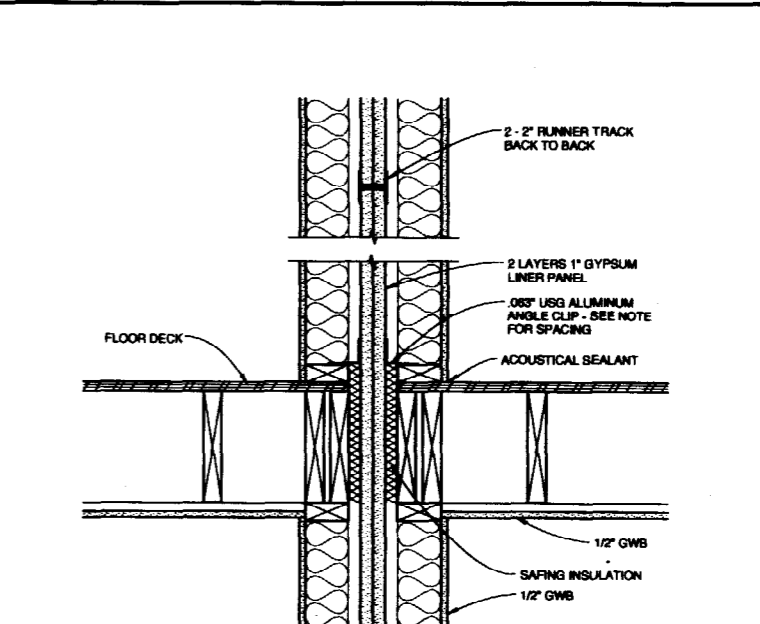


**2 2-HOUR WALL - INTERMEDIATE FLOOR**  
SCALE: 1 1/2" = 1'-0"

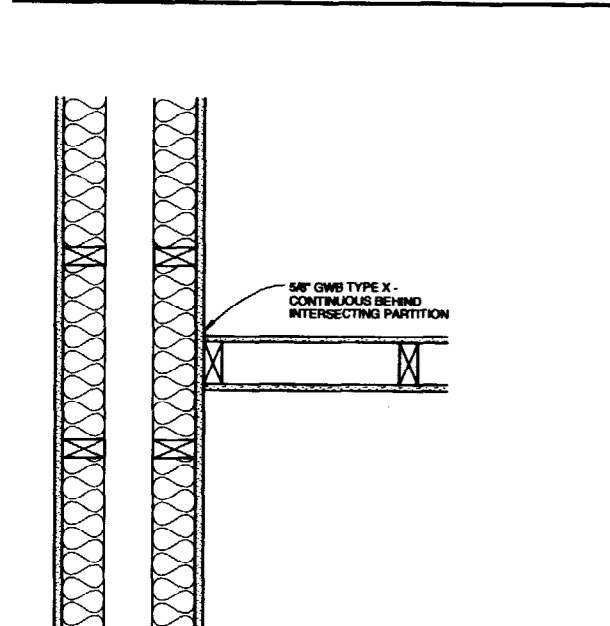


**1-HOUR WALL AT PARTITION (PLAN)**  
SCALE: 1/2" = 1'-0"

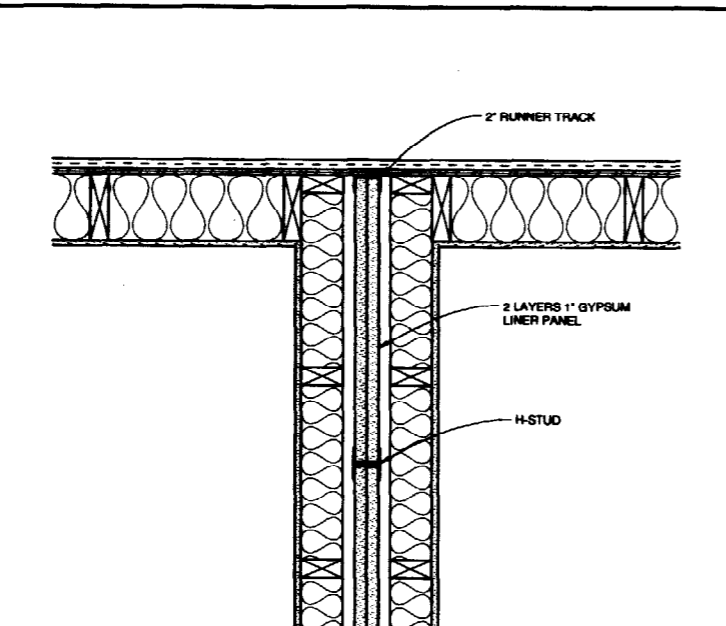

**7 2-HOUR WALL AT EXTERIOR WALL (PLAN)**  
SCALE: 1 1/2" = 1'-0"

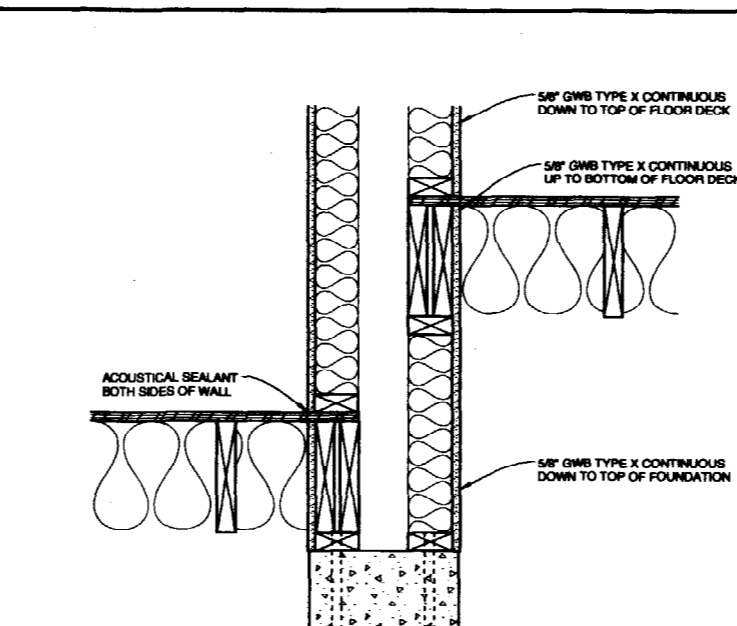

**4 1-HOUR WALL - FOUNDATION**  
SCALE: 1 1/2" = 1'-0"

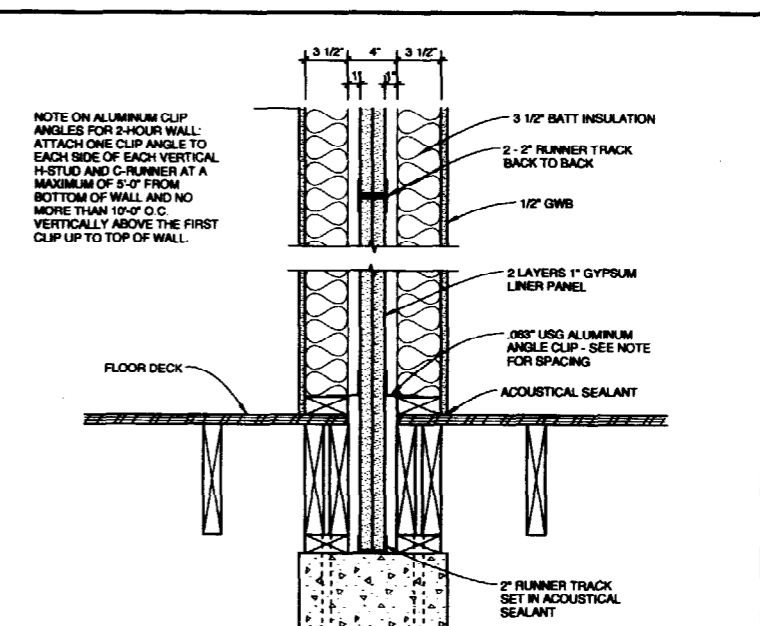

**1 2-HOUR WALL AT FOUNDATION**  
SCALE: 1 1/2" = 1'-0"

**Michael R. Charek**  
Architect  
25 Hartley Street  
Portland, Maine 04103  
(207) 761-0866



**Radcliffe Glen**  
Harvard Street, Portland, ME  
Larry Sturdivant  
15 Garces Drive  
Portland, ME 04103


Title  
DETAILS

Scale: AS NOTED


Date: 7/22/03

Revisions  
ISSUED FOR CONSTRUCTION

Sheet  
**A501**

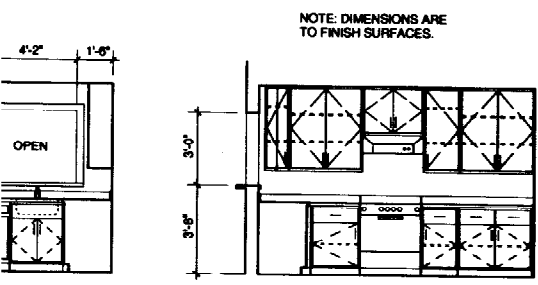


EAST

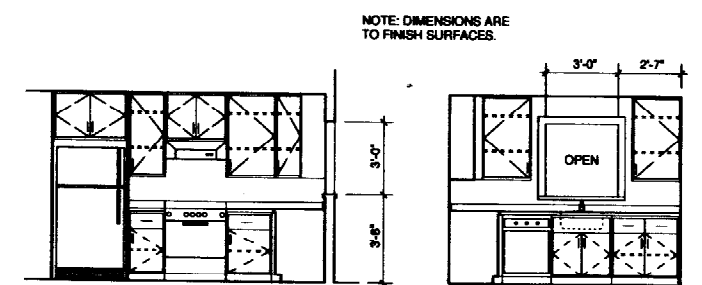


WEST

NORTH

**7** INTERIOR ELEVATIONS - KITCHEN B105  
SCALE: 1/4" = 1'-0"

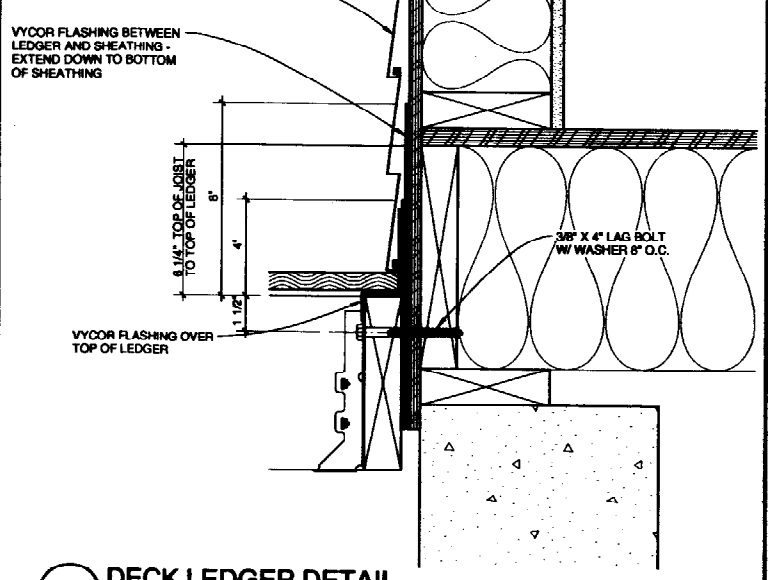


**6** DECK LEDGER DETAIL  
SCALE: 3" = 1'-0"

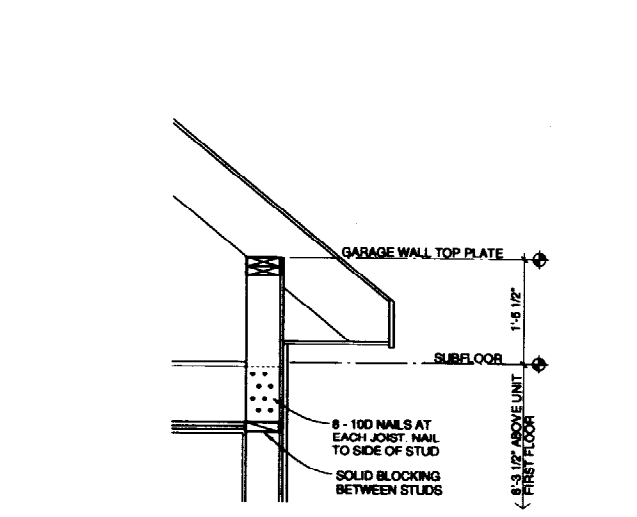


**5** FRAMING DETAIL - A UNIT GARAGE ROOF  
SCALE: 3/4" = 1'-0"


FRONT ELEVATIONS - KITCHEN A106  
SCALE: 1/4" = 1'-0"

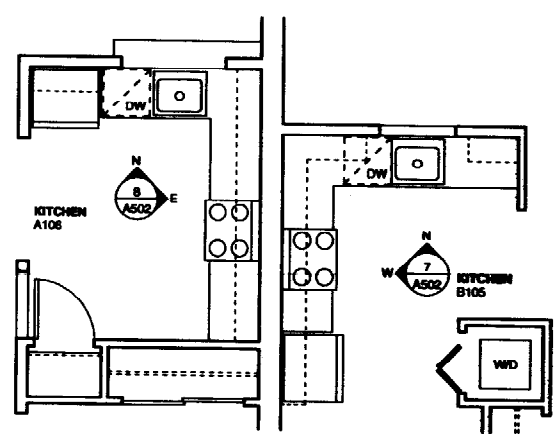


ENLARGED PLAN - KITCHENS  
SCALE: 1/4" = 1'-0"

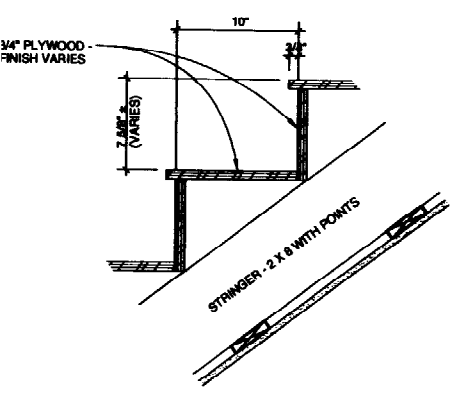

STRINGER SECTION  
SCALE: 1/4" = 1'-0"

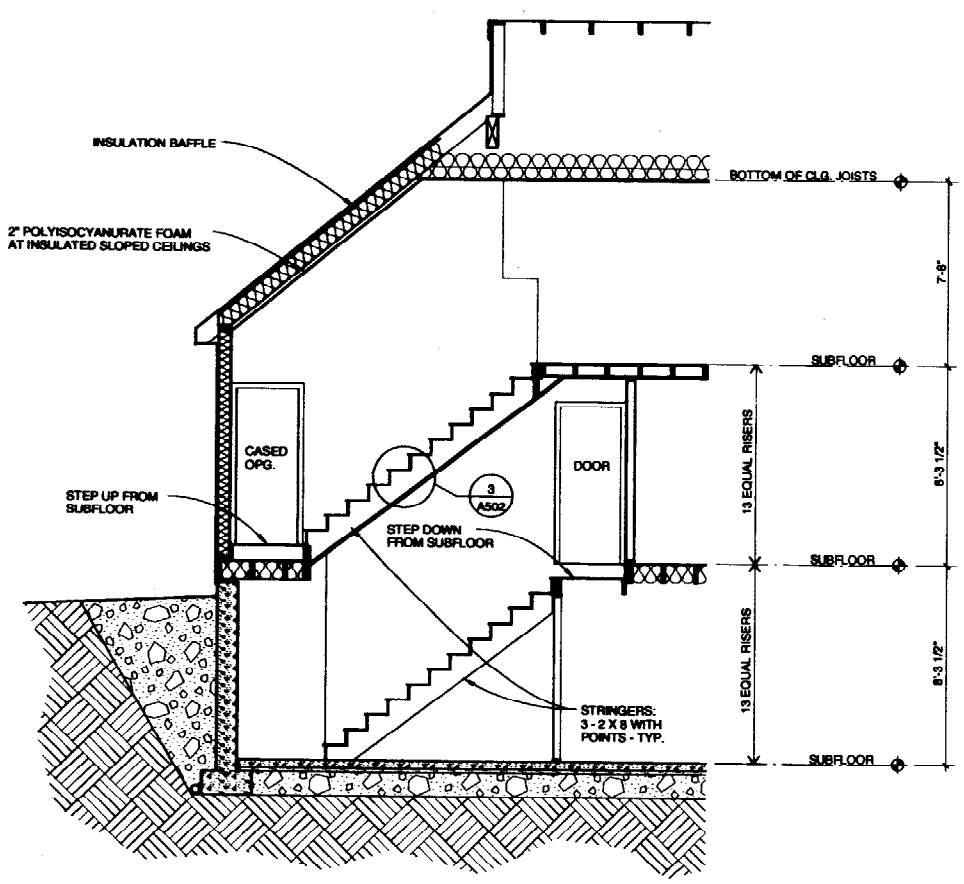


**2** STAIR SECTION AT UNIT TYPE A  
SCALE: 1/4" = 1'-0"

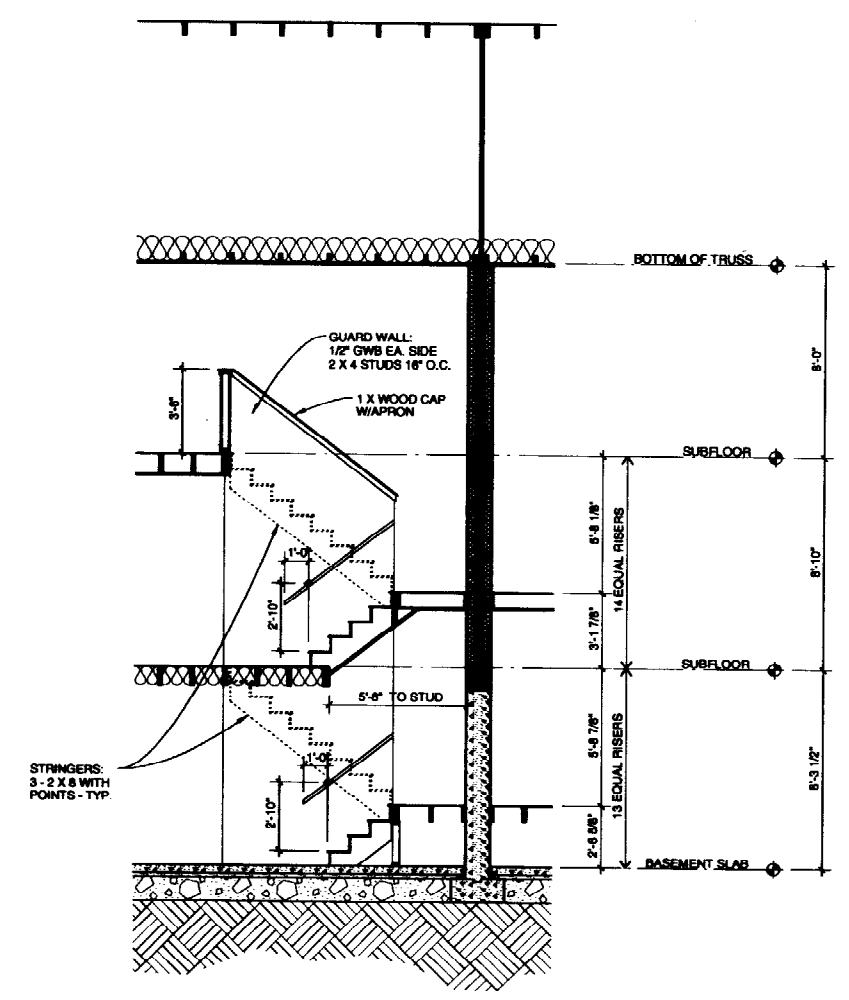

**1** STAIR SECTION AT UNIT TYPE B  
SCALE: 1/4" = 1'-0"

**Michael R. Charek**  
Architect  
25 Hartley Street  
Portland, Maine 04103  
(207) 761-0666

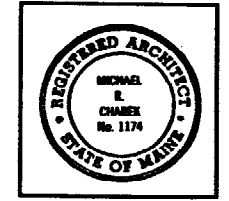

**Radcliffe Glen**  
Harvard Street, Portland, ME  
Larry Sturdivant  
15 Ganace Drive  
Portland, ME 04103

Title  
STAIR SECTIONS

Scale: AS NOTED

Date: 7/22/03

Revisions  
ISSUED FOR CONSTRUCTION

Sheet  
**A502**



DOOR SCHEDULE UNIT A												
NO.	DOOR		FRAME				FIRE		NOTES			
	TYPE	MAT.	FIN.	WIDTH	HEIGHT	THICK.	TYPE	MAT.		FIN.	HWDR.	RATING
01	1	MLD-SC	PTD	2'-6"	6'-6"	1 3/8"	A	WD	PTD			
02	2	FG-INSUL	PTD	3'-0"	6'-6"	1 3/4"	B	WD	PTD			1
03	3	MLD-SC	PTD	2'-6"	6'-6"	1 3/8"	A	WD	PTD			
04	1	MLD-SC	PTD	2'-6"	6'-6"	1 3/8"	A	WD	PTD			
05	1	METL-INSUL	PTD	2'-6"	6'-6"	1 3/4"	A	WD	PTD		45 MIN.	3
06	1	MLD-SC	PTD	2'-6"	6'-6"	1 3/8"	A	WD	PTD			
07	3	MLD-SC	PTD	PR 2'-0"	6'-6"	1 3/8"	A	WD	PTD			
08	3	MLD-SC	PTD	PR 2'-0"	6'-6"	1 3/8"	A	WD	PTD			
09	1	MLD-SC	PTD	2'-6"	6'-6"	1 3/8"	A	WD	PTD			
10	1	MLD-SC	PTD	2'-6"	6'-6"	1 3/8"	A	WD	PTD			
11	1	MLD-SC	PTD	2'-6"	6'-6"	1 3/8"	A	WD	PTD			
12	1	MLD-SC	PTD	2'-6"	6'-6"	1 3/8"	A	WD	PTD			
13	1	MLD-SC	PTD	1'-4"	6'-6"	1 3/8"	A	WD	PTD			
14	4	FG-INSUL	PTD	2'-6"	6'-6"	1 3/8"	A	WD	PTD			1
15	5	MLD-SC	PTD	PR 2'-6"	6'-6"	1 3/8"	A	WD	PTD			
16	1	MLD-SC	PTD	2'-6"	6'-6"	1 3/8"	A	WD	PTD			
17	3	MLD-SC	PTD	PR 2'-0"	6'-6"	1 3/8"	A	WD	PTD			
18	7	MLD-INSUL	PTD	8'-0"	7'-0"			WD	PTD			2
19	7	MLD-INSUL	PTD	8'-0"	7'-0"			WD	PTD			2
20	6	MLD-SC	PTD	2'-6"	6'-6"	1 3/8"	A	WD	PTD			
21	3	MLD-SC	PTD	PR 3'-0"	6'-6"	1 3/8"	A	WD	PTD			
22	1	MLD-SC	PTD	2'-6"	6'-6"	1 3/8"	A	WD	PTD			
23	1	MLD-SC	PTD	2'-6"	6'-6"	1 3/8"	A	WD	PTD			
24	3	MLD-SC	PTD	PR 3'-0"	6'-6"	1 3/8"	A	WD	PTD			



**MATERIAL/FINISH ABBREVIATIONS**

METL. METAL  
 FG FIBERGLASS FACE  
 HC HOLLOW CORE  
 INSL. INSULATED  
 MLD MOLDED WOOD FIBER FACE  
 PTD PAINTED  
 SC SOLID CORE  
 WD WOOD

**NOTES**

- INSULATED EXTERIOR DOOR
- INSULATED OVERHEAD DOOR
- INSULATED RATED DOOR

DOOR SCHEDULE UNIT B												
NO.	DOOR		FRAME				FIRE		NOTES			
	TYPE	MAT.	FIN.	WIDTH	HEIGHT	THICK.	TYPE	MAT.		FIN.	HWDR.	RATING
1	1	MLD-SC	PTD	2'-6"	6'-6"	1 3/8"	A	WD	PTD			
2	2	FG-INSUL	PTD	3'-0"	6'-6"	1 3/4"	B	WD	PTD			1
3	1	METL-INSUL	PTD	2'-6"	6'-6"	1 3/4"	A	WD	PTD		45 MIN.	3
4	6	MLD-SC	PTD	2'-6"	6'-6"	1 3/8"	A	WD	PTD			
5	1	MLD-SC	PTD	2'-6"	6'-6"	1 3/8"	A	WD	PTD			
6	3	MLD-SC	PTD	PR 2'-0"	6'-6"	1 3/8"	A	WD	PTD			
7	1	MLD-SC	PTD	2'-6"	6'-6"	1 3/8"	A	WD	PTD			
8	3	MLD-SC	PTD	PR 1'-10"	6'-6"	1 3/8"	A	WD	PTD			
9	1	MLD-SC	PTD	2'-6"	6'-6"	1 3/8"	A	WD	PTD			
10	1	MLD-SC	PTD	1'-4"	6'-6"	1 3/8"	A	WD	PTD			
11	1	MLD-SC	PTD	2'-6"	6'-6"	1 3/8"	A	WD	PTD			
12	7	MLD-INSUL	PTD	8'-0"	7'-0"			WD	PTD			2
13	6	MLD-SC	PTD	2'-6"	6'-6"	1 3/8"	A	WD	PTD			
14	1	MLD-SC	PTD	2'-6"	6'-6"	1 3/8"	A	WD	PTD			
15	3	MLD-SC	PTD	PR 3'-0"	6'-6"	1 3/8"	A	WD	PTD			
16	1	MLD-SC	PTD	2'-6"	6'-6"	1 3/8"	A	WD	PTD			
17	1	MLD-SC	PTD	2'-0"	6'-6"	1 3/8"	A	WD	PTD			

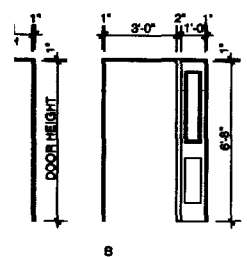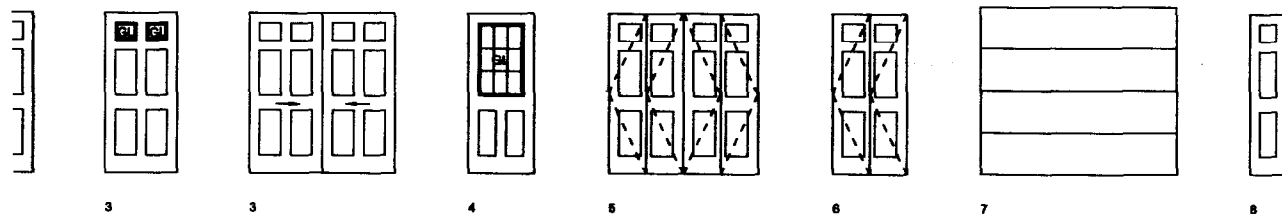

ROOM FINISH SCHEDULE UNIT A												
NO.	NAME	FLOORS		BASE		WALLS		CEILING		NOTES		
		MAT.	FIN.	MAT.	FIN.	MAT.	FIN.	HT.	MAT.		FIN.	
A-S1	STAIR	WD/CPT	UNF/FF	WD	PTD	GWB	PTD	--	GWB	PTD	1	
A001	BASEMENT	CONC	UNF	--	--	CONC	UNF	7'-6 1/2"	--	--	2	
A101	FOYER	CER	FF	WD	PTD	GWB	PTD	7'-10 1/2"	GWB	PTD		
A102	STUDY/BEDROOM	HWWD	POLY	WD	PTD	GWB	PTD	7'-10 1/2"	GWB	PTD		
A103	CLOSET	HWWD	POLY	WD	PTD	GWB	PTD	7'-10 1/2"	GWB	PTD		
A104	PANTRY	HWWD	POLY	WD	PTD	GWB	PTD	7'-10 1/2"	GWB	PTD		
A105	HALL	HWWD	POLY	WD	PTD	GWB	PTD	7'-10 1/2"	GWB	PTD		
A106	KITCHEN	VIN	FF	WD	PTD	GWB	PTD	7'-10 1/2"	GWB	PTD		
A107	LIVING/DINING	HWWD	POLY	WD	PTD	GWB	PTD	--	GWB	PTD	3	
A108	BEDROOM	HWWD	POLY	WD	PTD	GWB	PTD	7'-10 1/2"	GWB	PTD		
A109	CLOSET	HWWD	POLY	WD	PTD	GWB	PTD	7'-10 1/2"	GWB	PTD		
A110	CLOSET	HWWD	POLY	WD	PTD	GWB	PTD	7'-10 1/2"	GWB	PTD		
A111	BATH	VIN	FF	WD	PTD	GWB	PTD	7'-10 1/2"	GWB	PTD		
A112	BATH	VIN	FF	WD	PTD	GWB	PTD	7'-10 1/2"	GWB	PTD		
A113	LINEN	HWWD	POLY	WD	PTD	GWB	PTD	7'-10 1/2"	GWB	PTD		
A114	HALL	HWWD	POLY	WD	PTD	GWB	PTD	7'-10 1/2"	GWB	PTD		
A115	LAUNDRY	VIN	FF	WD	PTD	GWB	PTD	7'-10 1/2"	GWB	PTD		
A116	BEDROOM	HWWD	POLY	WD	PTD	GWB	PTD	7'-10 1/2"	GWB	PTD		
A117	CLOSET	HWWD	POLY	WD	PTD	GWB	PTD	7'-10 1/2"	GWB	PTD		
A118	GARAGE	CONC	UNF	--	--	GWB	PTD	8'-6"	GWB	PTD		
A119	CLOSET	HWWD	POLY	WD	PTD	GWB	PTD	7'-10 1/2"	GWB	PTD		
A120	CLOSET	HWWD	POLY	WD	PTD	GWB	PTD	7'-10 1/2"	GWB	PTD		
A201	DORMER	--	--	--	--	GWB	PTD	17'-7 1/2"	GWB	PTD		
A202	GUEST ROOM	CPT	FF	WD	PTD	GWB	PTD	--	GWB	PTD	4	
A203	BATH	VIN	FF	WD	PTD	GWB	PTD	7'-0"	GWB	PTD		
A204	CLOSET	CPT	FF	WD	PTD	GWB	PTD	--	GWB	PTD	4	
A205	OFFICE NOOK	CPT	FF	WD	PTD	GWB	PTD	--	GWB	PTD		

**MATERIAL/FINISH ABBREVIATIONS**

CER CERAMIC TILE  
 CONC CONCRETE  
 CPT CARPET  
 FF FACTORY FINISH  
 GWB GWB  
 HWWD HARDWOOD  
 POLY POLYURETHANE  
 PTD PAINT  
 VIN SHEET VINYL  
 UNF UNFINISHED  
 WD WOOD

**FINISH NOTES**

- CONCRETE WALLS WHERE STAIR RUNS AGAINST FOUNDATION.
- GWB ON PART OF WALLS WHERE FIRE WALLS EXTEND INTO BASEMENT.
- SLOPED CEILING: 7'-10 1/2" TO 12'-0".
- SLOPED CEILING: 5'-0" TO 7'-6".

ROOM FINISH SCHEDULE UNIT B												
NO.	NAME	FLOORS		BASE		WALLS		CEILING		NOTES		
		MAT.	FIN.	MAT.	FIN.	MAT.	FIN.	HT.	MAT.		FIN.	
B-S1	STAIR	WD/CPT	UNF/FF	WD	PTD	GWB	PTD	--	GWB	PTD	1	
B001	BASEMENT	CONC	UNF	--	--	CONC	UNF	7'-6 1/2"	--	--	2	
B101	FOYER	CER	FF	WD	PTD	GWB	PTD	7'-10 1/2"	GWB	PTD		
B102	HALL	HWWD	POLY	WD	PTD	GWB	PTD	7'-10 1/2"	GWB	PTD		
B103	LAUNDRY	VIN	FF	WD	PTD	GWB	PTD	7'-10 1/2"	GWB	PTD		
B104	BREAKFAST	VIN	FF	WD	PTD	GWB	PTD	7'-10 1/2"	GWB	PTD		
B105	KITCHEN	VIN	FF	WD	PTD	GWB	PTD	7'-10 1/2"	GWB	PTD		
B106	LIVING/DINING	HWWD	POLY	WD	PTD	GWB	PTD	--	GWB	PTD	3	
B107	BEDROOM	HWWD	POLY	WD	PTD	GWB	PTD	7'-10 1/2"	GWB	PTD		
B108	CLOSET	HWWD	POLY	WD	PTD	GWB	PTD	7'-10 1/2"	GWB	PTD		
B109	CLOSET	HWWD	POLY	WD	PTD	GWB	PTD	7'-10 1/2"	GWB	PTD		
B110	BATH	VIN	FF	WD	PTD	GWB	PTD	7'-10 1/2"	GWB	PTD		
B111	LINEN	VIN	FF	WD	PTD	GWB	PTD	7'-10 1/2"	GWB	PTD		
B112	BATH	VIN	FF	WD	PTD	GWB	PTD	7'-10 1/2"	GWB	PTD		
B113	GARAGE	CONC	UNF	--	--	GWB	PTD	8'-10"	GWB	PTD		
B114	CLOSET	HWWD	POLY	WD	PTD	GWB	PTD	7'-10 1/2"	GWB	PTD		
B201	HALL	CPT	FF	WD	PTD	GWB	PTD	7'-10 1/2"	GWB	PTD		
B202	BEDROOM	CPT	FF	WD	PTD	GWB	PTD	7'-10 1/2"	GWB	PTD		
B203	CLOSET	CPT	FF	WD	PTD	GWB	PTD	7'-10 1/2"	GWB	PTD		
B204	BEDROOM	CPT	FF	WD	PTD	GWB	PTD	7'-10 1/2"	GWB	PTD		
B205	CLOSET	CPT	FF	WD	PTD	GWB	PTD	7'-10 1/2"	GWB	PTD		
B206	BATH	VIN	FF	WD	PTD	GWB	PTD	7'-10 1/2"	GWB	PTD		
B207	LINEN	VIN	FF	WD	PTD	GWB	PTD	7'-10 1/2"	GWB	PTD		

**WINDOW SCHEDULE**


SYMBOL	MANUFACTURER	CATALOG #	TYPE	ESCAPE WINDOW
W1	ANDERSEN	TW210410	DOUBLE HUNG	YES
W2	ANDERSEN	TW210410-2	DOUBLE HUNG	YES
W3	ANDERSEN	257GD8088R	PATIO DOOR	YES
W4	ANDERSEN	257GD8088L	PATIO DOOR	YES
W5	ANDERSEN	TW1836	DOUBLE HUNG	NO
W6	ANDERSEN	TW28310	DOUBLE HUNG	NO
W7	ANDERSEN	TW30410	DOUBLE HUNG	YES
W8	ANDERSEN	TW20310	DOUBLE HUNG	NO
W9	ANDERSEN	2820	BASEMENT	NO

**NOTES:**

- SET WINDOW HEAD HEIGHT TO MATCH DOOR HEAD HEIGHT OF 6'-6" A.F.F. UNLESS OTHERWISE NOTED.
- WINDOW W5 IN BATH A203 TO BE GLAZED WITH SAFETY GLAZING.

**Michael R. Charek**  
 Architect

25 Hartley Street  
 Portland, Maine 04103  
 (207) 761-0556

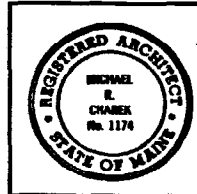

**Radcliffe Glen**  
 Harvard Street, Portland, ME

Larry Sturdivant  
 15 Garcoe Drive  
 Portland, ME 04103

Title  
 DOOR, FINISH,  
 WINDOW  
 SCHEDULES

Scale: AS NOTED

Date: 7/22/03

Revisions  
 ISSUED FOR  
 CONSTRUCTION

Sheet  
**A601**