



LEFT ELEVATION




REAR ELEVATION



FRONT ELEVATION



RIGHT ELEVATION

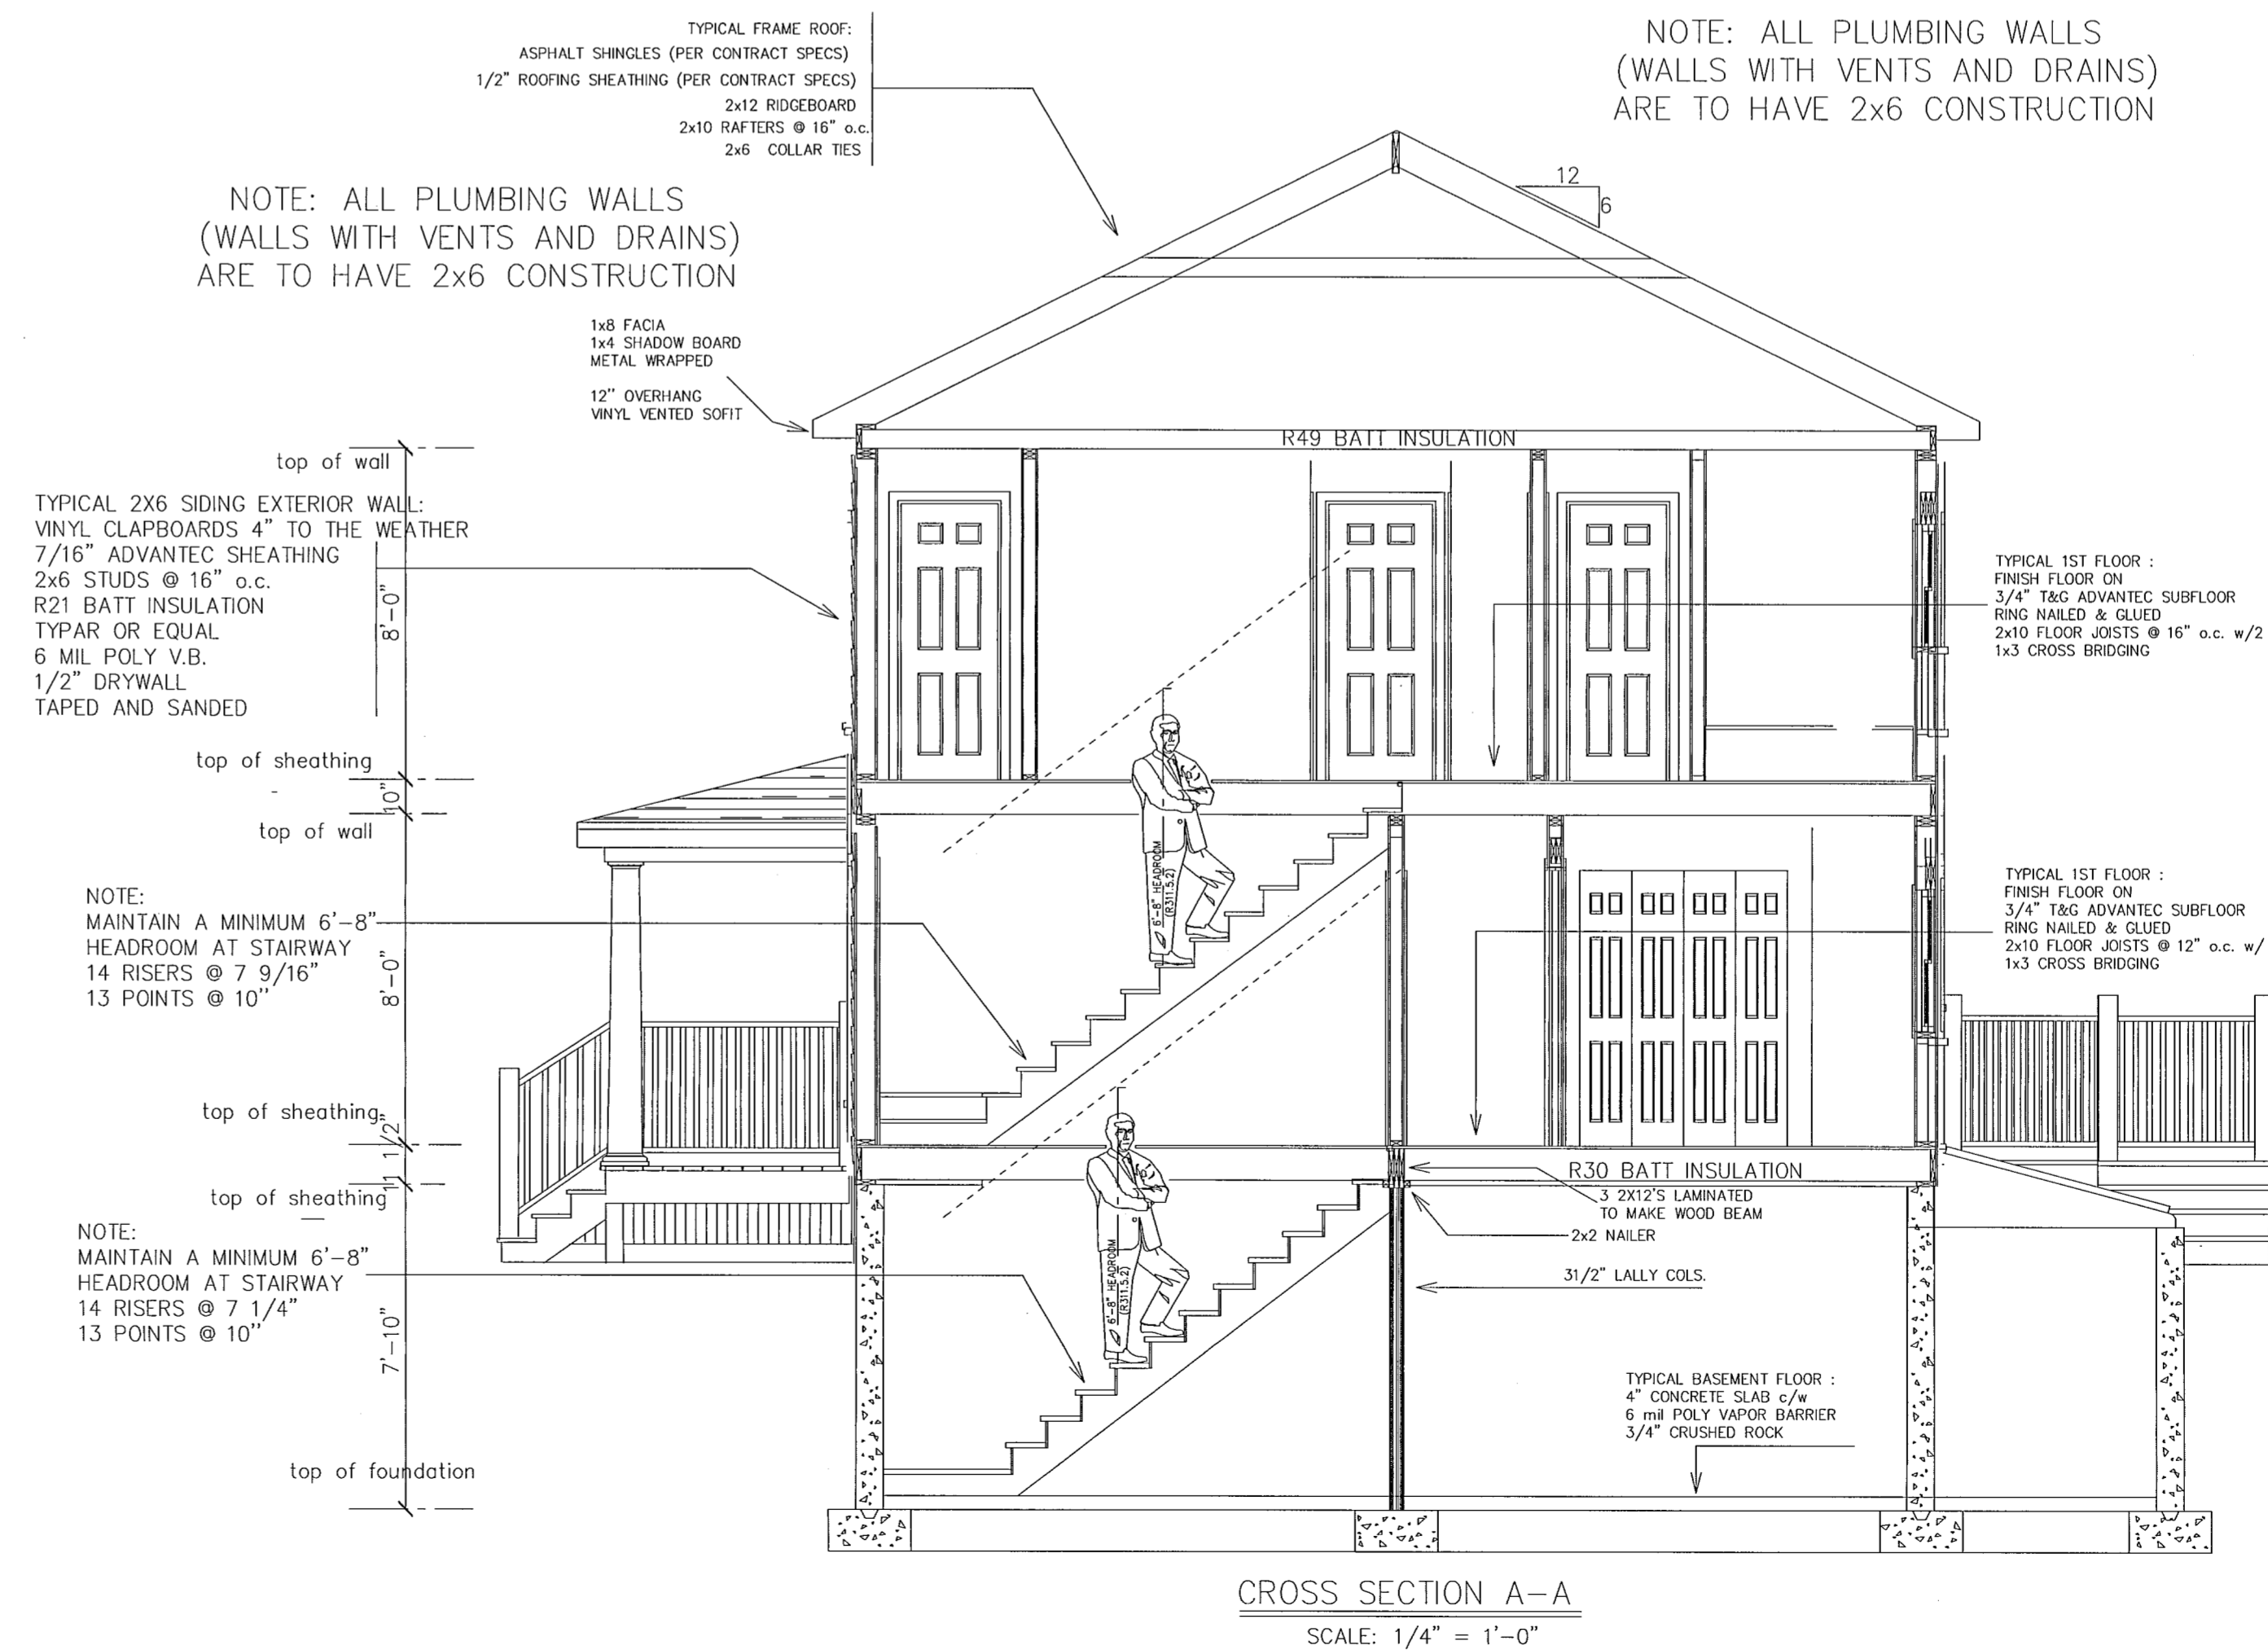

THESE PLANS ARE TO BE CONSIDERED ONLY AS GENERAL GUIDELINES FOR THE CONSTRUCTION OF THIS PROJECT. PALAZA RES. DESIGN INC. OR PETER PALAZA DO NOT GUARANTEE THAT THESE PLANS COMPLY WITH ALL APPLICABLE BUILDING CODES. IT IS THE OWNER'S AND/OR THE BUILDER'S RESPONSIBILITY TO CONSTRUCT THIS PROJECT IN A MANNER DEEMED GOOD PRACTICE FOR ALL THE TRADES THAT MAY BE INVOLVED.  
 ALL STRUCTURAL NOTATIONS ARE SUGGESTIONS ONLY. CONSULT WITH A LICENSED STRUCTURAL ENGINEER TO VERIFY THAT THE CONSTRUCTION OF THIS PROJECT CONFORMS TO OR EXCEEDS LOCAL AND STATE BUILDING CODES.  
 USE OF THIS PLAN SHALL BE AT THE USER'S SOLE RISK AND WITHOUT LIABILITY TO PALAZA RES. DESIGN INC. CONTRACTORS SPECIFICATIONS TO OVERRULE NOTES AND DETAILS ON THE PLANS

CONTRACTOR:  
 AAAL,  
 LLC

PROJECT NAME:  
 282 HARVARD ST  
 PORTLAND  
 MAINE

REVISIONS	DATE	BY

DATE: August 23, 2012  
 SCALE: AS NOTED  
 DRAWN:  
 FILE:  
 SHEET: \_\_\_ OF \_\_\_