



SECTION AT EXISTING ROOF

SCALE: 1/2" = 1'-0"

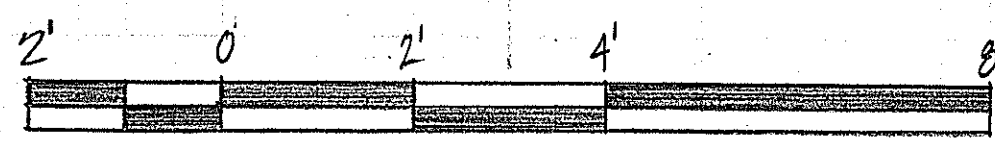


GRAPHIC SCALE
1/2" = 1'-0"

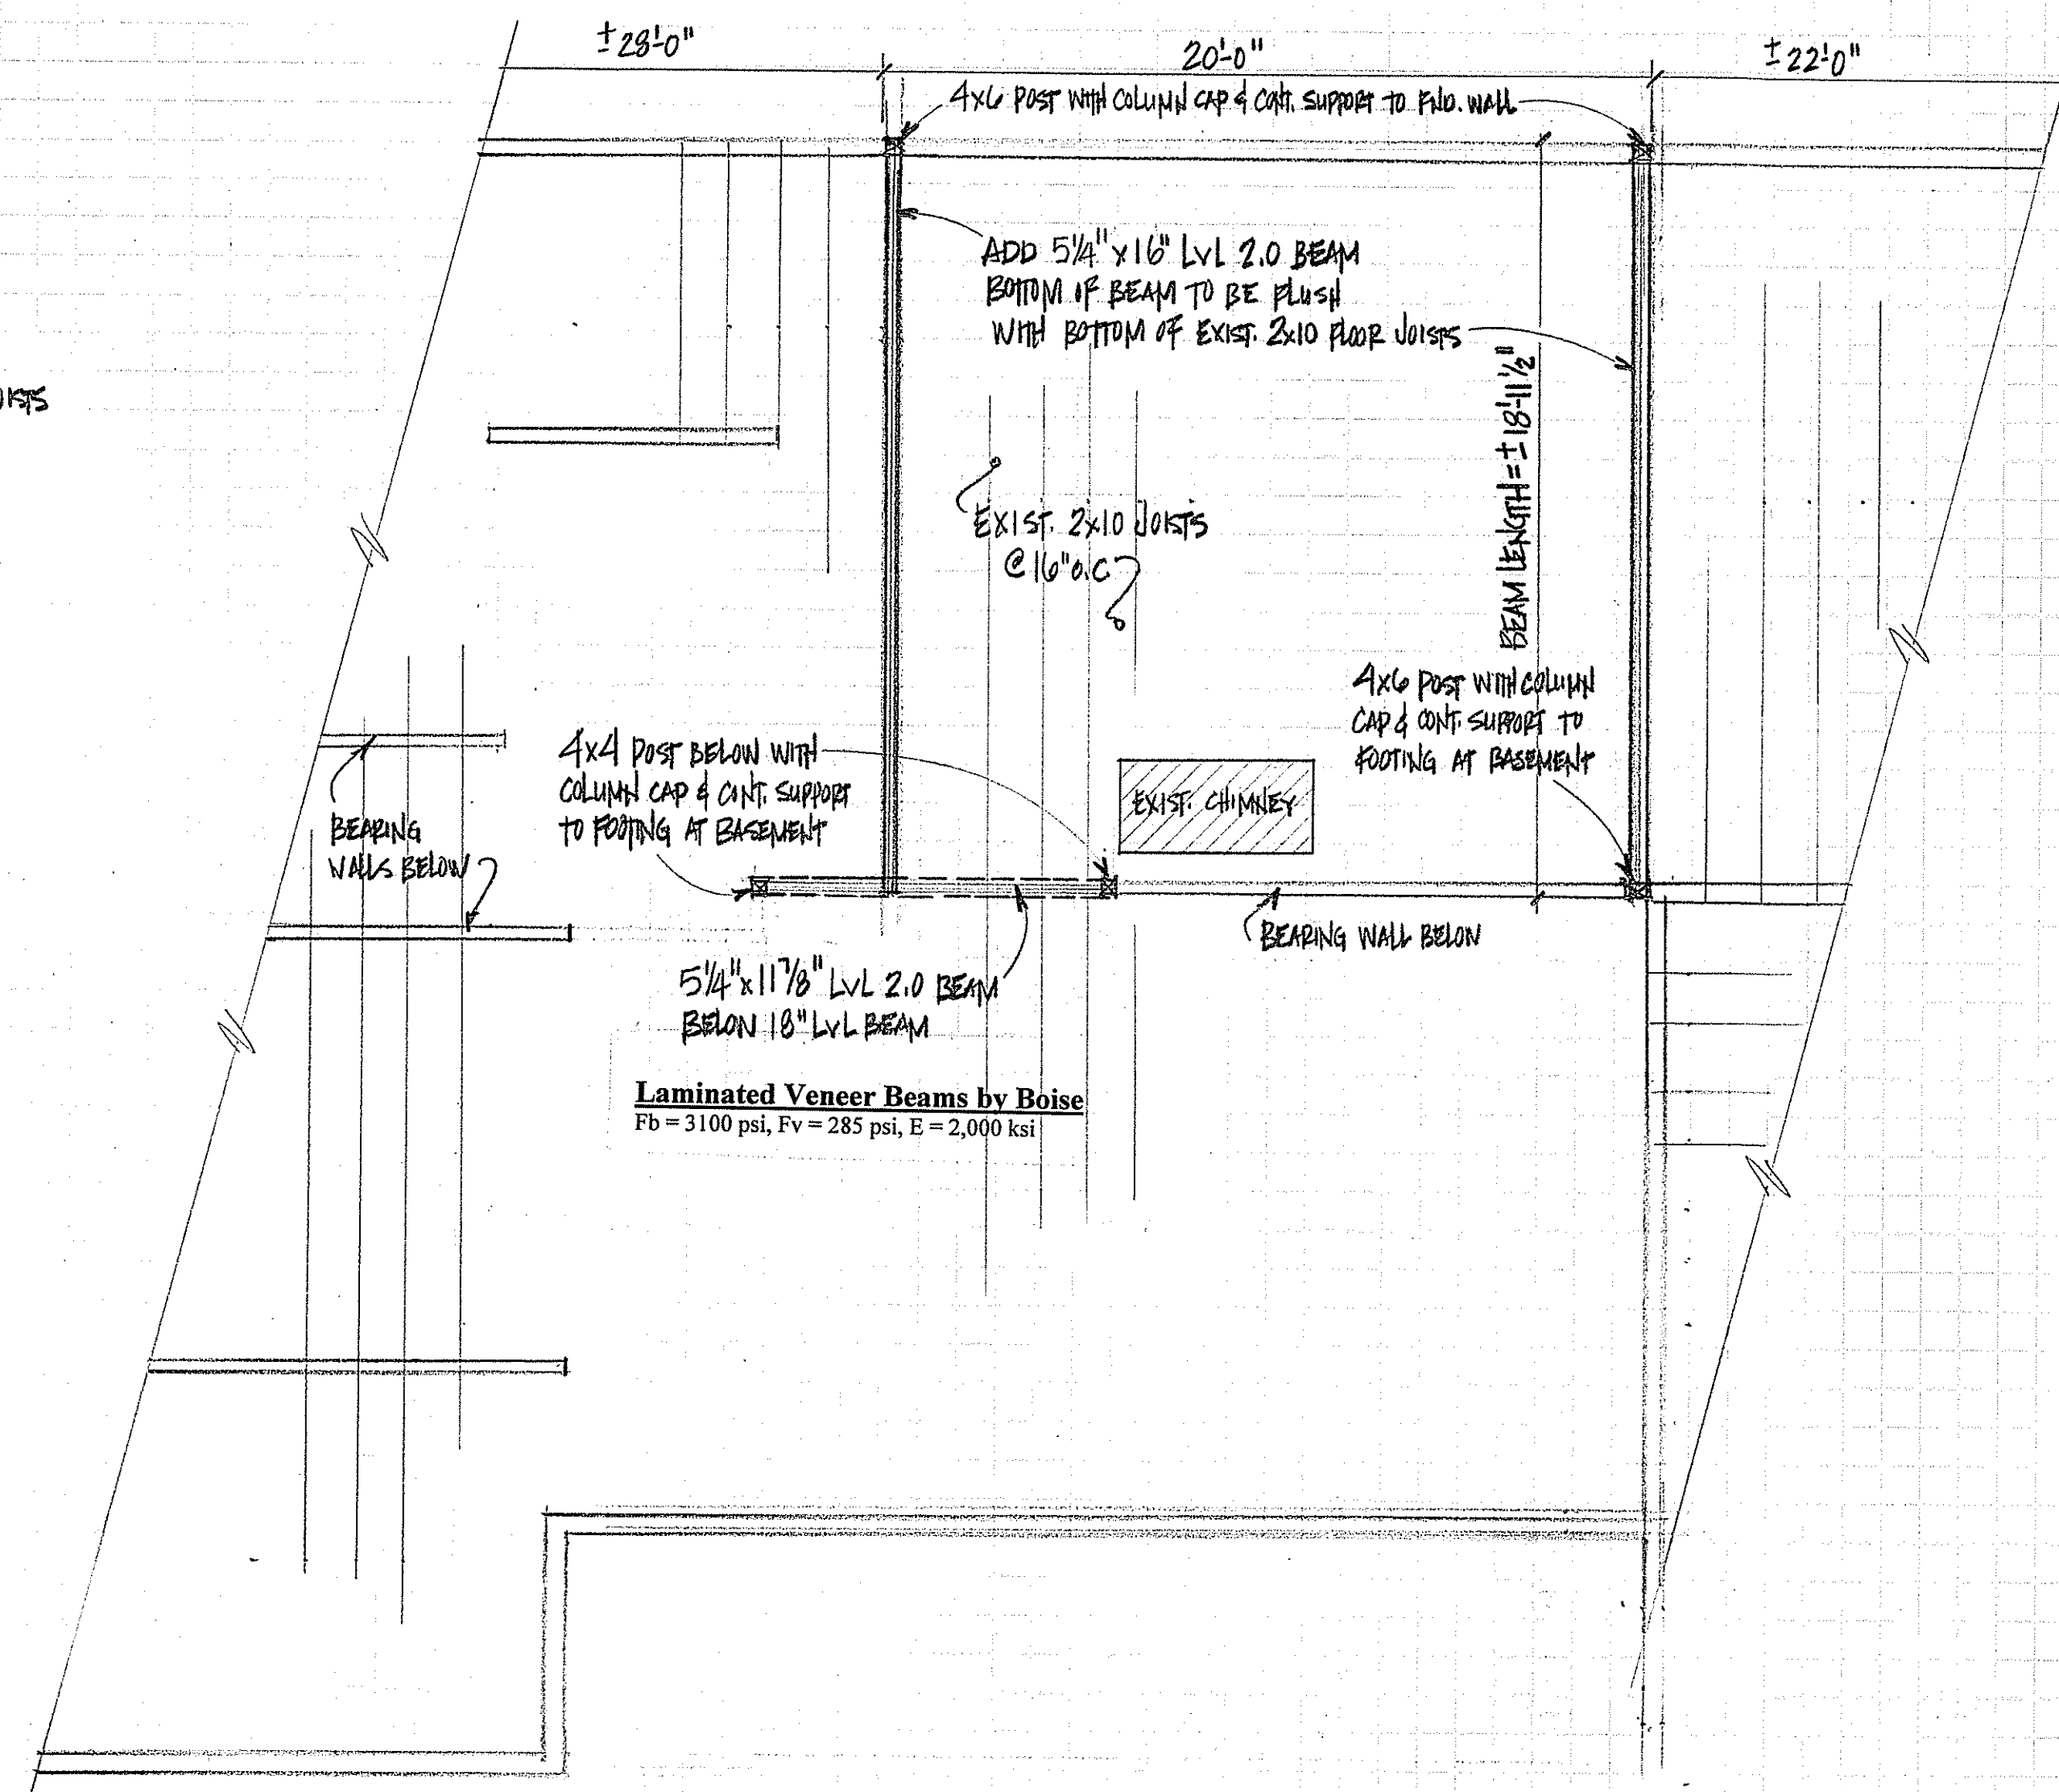


SECOND FLOOR FRAMING PLAN

SCALE: 1/4" = 1'-0"

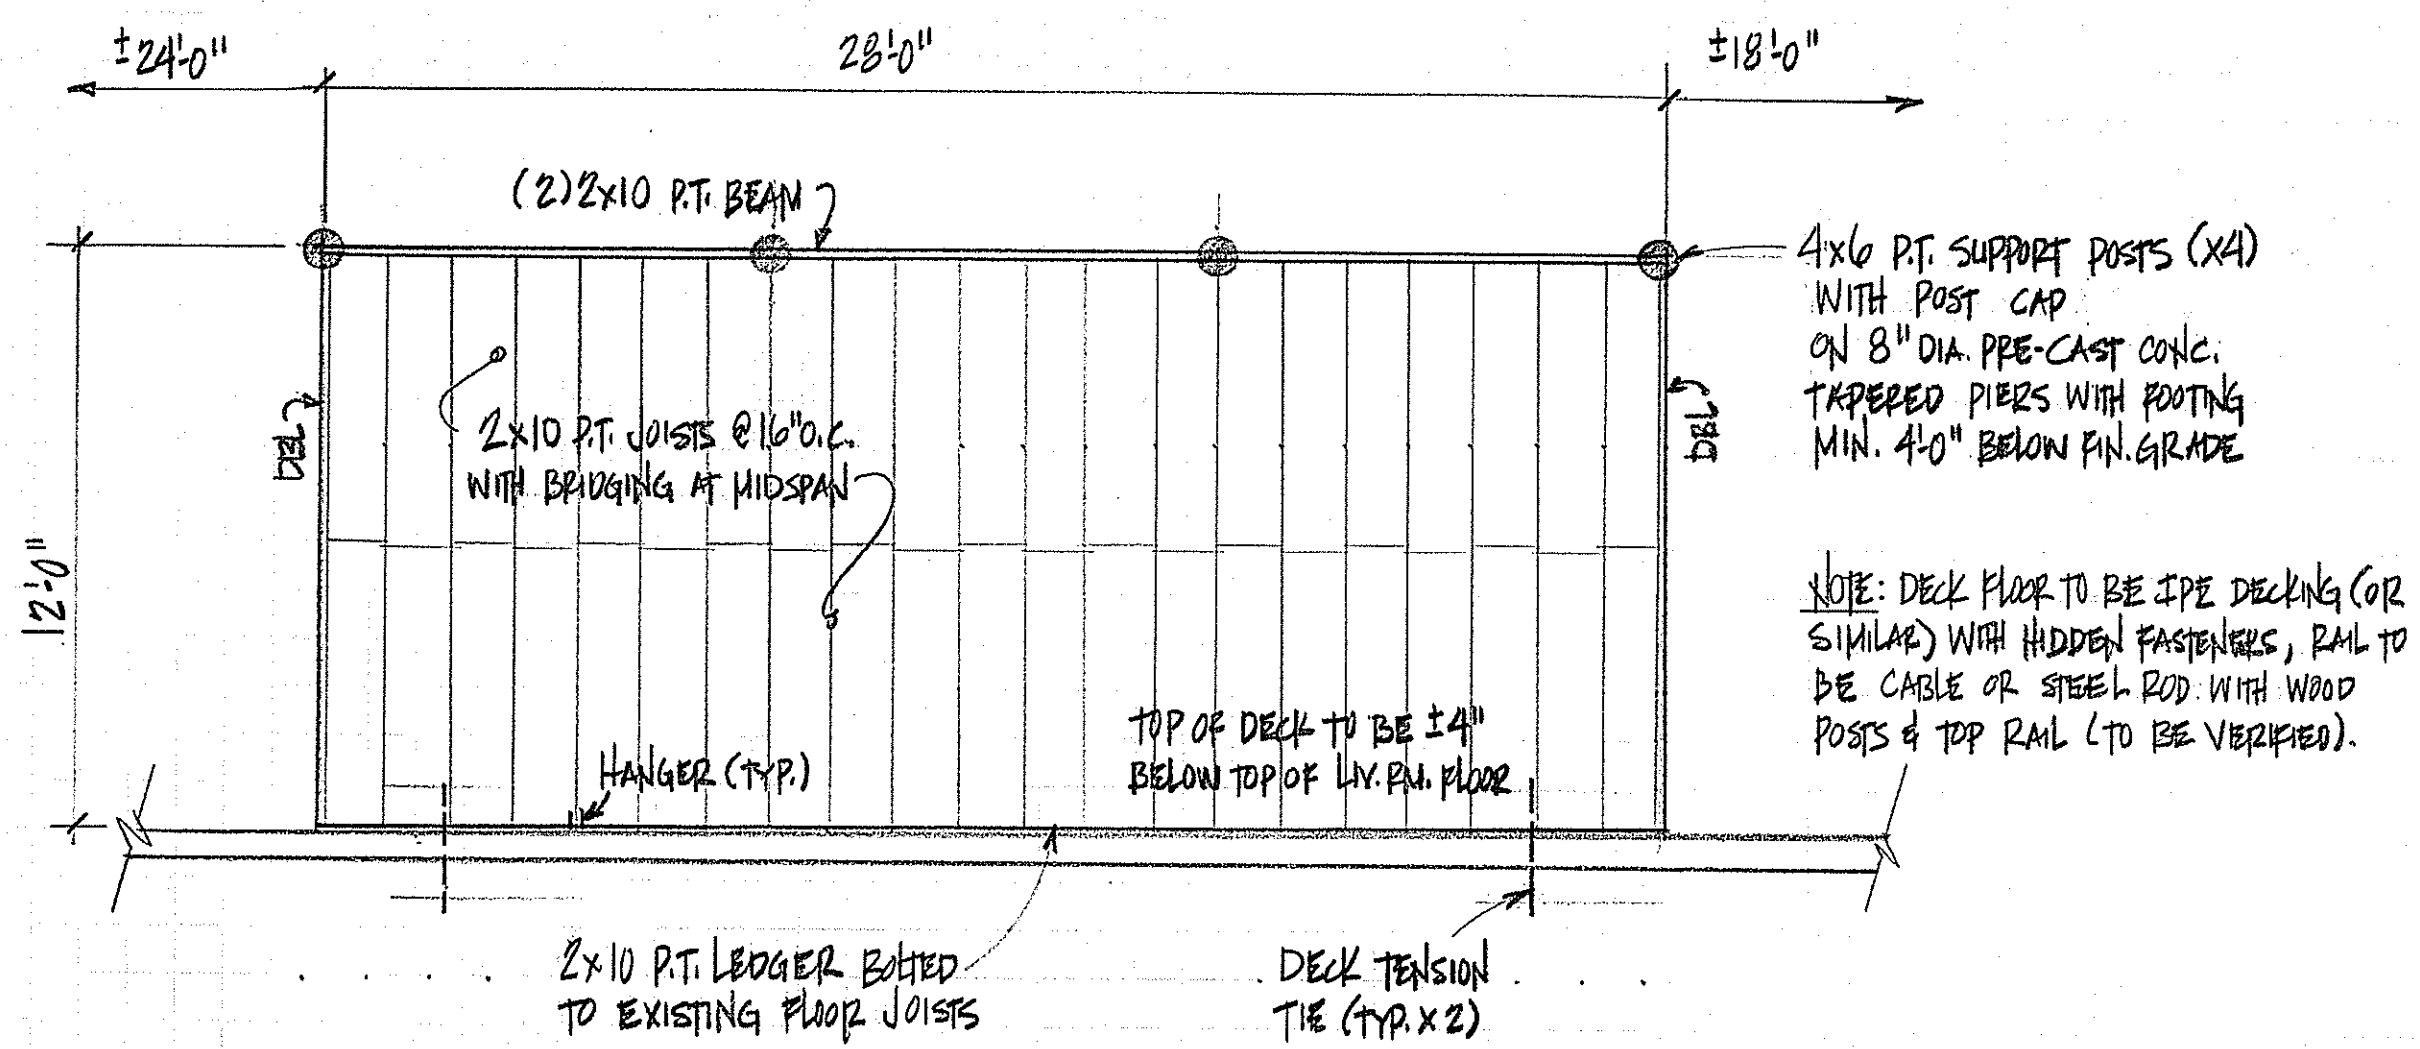


DECK FRAMING PLAN

SCALE: 1/4" = 1'-0"

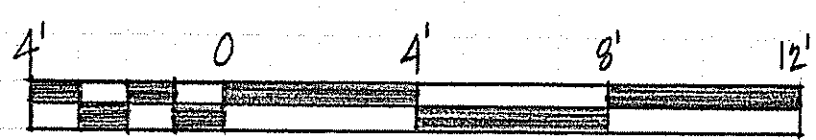


GRAPHIC SCALE
1/4" = 1'-0"

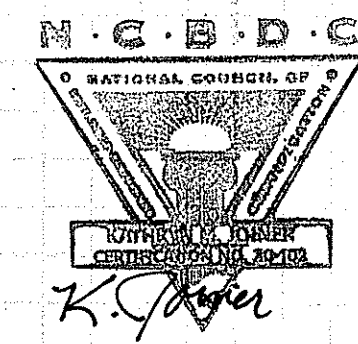

NOTE: THE BUILDING CONTRACTOR IS RESPONSIBLE FOR ENSURING STRUCTURAL INTEGRITY AND CODE COMPLIANCE.

© 2014 JOINER DESIGN CO., ALL RIGHTS RESERVED. REPRODUCTION AND RE-USE OF THESE PLANS, EITHER IN WHOLE OR IN PART, INCLUDING ANY FORM AND/OR PREPARATION OF DERIVATIVE WORKS, IS STRICTLY PROHIBITED. ALL DESIGNS ARE A LICENSED PRODUCT, SUBJECT TO A ONE-TIME USE. JOINER DESIGN CO. IS THE COPYRIGHT OWNER GRANTING A LIMITED, NON-EXCLUSIVE, NON-TRANSFERABLE LICENSE TO BUILD ONE AND ONLY ONE STRUCTURE.

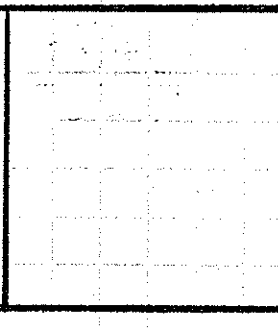

JOINER DESIGN CO.
KATHRYN M. JOINER, AIA, LEED
CERTIFIED PROFESSIONAL BUILDING DESIGNER
475 PLEASANT STREET SUITE 27
LEWISTON, ME 04240 207-783-7021
WWW.JOINERDESIGN.COM

CONTRACTOR:
DAVIS FINE WOODWORKING
NEW GLOUCESTER, MAINE
(207) 838-0528

PROJECT:
BYRNES RENOVATION
45 BROOKSIDE ROAD
PORTLAND, MAINE

TITLE:
EXIST. ROOF SECTION, SECOND FLOOR
FRAMING PLAN & DECK FRAMING PLAN

DATE: 5-26-14

DR. BY: KMW

SCALE: AS SHOWN

JOB#: D-423

SHEET:
4 of 5