

**CITY OF PORTLAND, MAINE  
DEVELOPMENT REVIEW APPLICATION  
PLANNING DEPARTMENT PROCESSING FORM  
DRC Copy**

**2001-0180**

Application I. D. Number

**07/13/2001**

Application Date

**Hall St. Fill Permit: Under 500 cy**

Project Name/Description

**Burns Kevin P & Melody L Jts**

Applicant

**29 Hall St, Portland, ME 04103**

Applicant's Mailing Address

**Burns, Kevin**

Consultant/Agent

**Applicant Ph: (207) 233-8189 Agent Fax:**

Applicant or Agent Daytime Telephone, Fax

**29 - 29 Hall St, Portland, Maine**

Address of Proposed Site

**159 A001001**

Assessor's Reference: Chart-Block-Lot

Proposed Development (check all that apply):  New Building  Building Addition  Change Of Use  Residential  Office  Retail  
 Manufacturing  Warehouse/Distribution  Parking Lot  Other (specify) **Fill Permit**

n/a

Proposed Building square Feet or # of Units

Acreage of Site

Zoning

**Check Review Required:**

- |  |   |  |  |
|--|---|--|--|
| <input checked="" type="checkbox"/> Site Plan<br>(major/minor) | <input type="checkbox"/> Subdivision<br># of lots _____ | <input type="checkbox"/> PAD Review            | <input type="checkbox"/> 14-403 Streets Review   |
| <input type="checkbox"/> Flood Hazard                          | <input type="checkbox"/> Shoreland                      | <input type="checkbox"/> Historic Preservation | <input type="checkbox"/> DEP Local Certification |
| <input type="checkbox"/> Zoning Conditional<br>Use (ZBA/PB)    | <input type="checkbox"/> Zoning Variance                |  | <input type="checkbox"/> Other _____             |

Fees Paid: Site Plan \_\_\_\_\_ Subdivision \_\_\_\_\_ Engineer Review \_\_\_\_\_ Date \_\_\_\_\_

**DRC Approval Status:**

Reviewer **Jay Reynolds**

- Approved  Approved w/Conditions  
See Attached  Denied

Approval Date \_\_\_\_\_ Approval Expiration \_\_\_\_\_ Extension to \_\_\_\_\_  Additional Sheets  
Attached

Condition Compliance \_\_\_\_\_  
signature \_\_\_\_\_ date \_\_\_\_\_

**Performance Guarantee**  Required\*  Not Required

\* No building permit may be issued until a performance guarantee has been submitted as indicated below

- |   |                |  |                 |
|---|----------------|--|-----------------|
| <input type="checkbox"/> Performance Guarantee Accepted     | _____          | _____  | _____           |
|   | date           | amount   | expiration date |
| <input type="checkbox"/> Inspection Fee Paid                | _____          | _____  |                 |
|   | date           | amount   |                 |
| <input type="checkbox"/> Building Permit Issue              | _____          |  |                 |
|   | date           |  |                 |
| <input type="checkbox"/> Performance Guarantee Reduced      | _____          | _____  | _____           |
|   | date           | remaining balance                                  | signature       |
| <input type="checkbox"/> Temporary Certificate of Occupancy | _____          | <input type="checkbox"/> Conditions (See Attached) | _____           |
|   | date           |  | expiration date |
| <input type="checkbox"/> Final Inspection                   | _____          | _____  |                 |
|   | date           | signature  |                 |
| <input type="checkbox"/> Certificate Of Occupancy           | _____          |  |                 |
|   | date           |  |                 |
| <input type="checkbox"/> Performance Guarantee Released     | _____          | _____  |                 |
|   | date           | signature  |                 |
| <input type="checkbox"/> Defect Guarantee Submitted         | _____          | _____  | _____           |
|   | submitted date | amount   | expiration date |
| <input type="checkbox"/> Defect Guarantee Released          | _____          | _____  |                 |
|   | date           | signature  |                 |



**CITY OF PORTLAND**

August 22, 2001

Burns Kevin P & Melody L Jts  
29 Hall Street  
Portland, ME 04103

RE: 29 Hall Street: Fill Permit Application  
(#2001-0180) (CBL 159 A001001)

Dear Mr. Burns,

The City has received and reviewed your submission for the fill permit at 29 Hall Street.

Your prior and proposed fill area is in a wetland area, and also infringes on the Fall Brook floodplain as shown on the Federal FIRM maps.

Your 1994 fill permit did not permit you to fill or alter wetlands and/or floodplains. As a result of the above facts, the city is denying your application.

You will be receiving a letter from the State of Maine Department of Environmental Protection regarding your obligation to remedy your previous filling of the wetlands and floodplain.

Thank You for Your Time.

Sincerely,

  
Jay Reynolds

Development Review Coordinator

CC: Sarah Hopkins, Development Review Program Manager  
Marge Schmuckal, Zoning Administrator  
Penny Littell, Associate Corporation Counsel  
Alexander Jaegerman, Chief Planner  
Mike Nugent, Inspection Services Manager  
Barbara Barhydt, Senior Planner  
Jon Giles, GIS Coordinator  
William Cook, Maine Department of Environmental Protection

File: O:\plan\drc\29hall1.doc



**THIS IS NOT A BOUNDARY SURVEY**

**INSPECTION OF PREMISES**

I HEREBY CERTIFY TO FIDELITY

TITLE Co, NORWEST MORTGAGE AND ITS TITLE INSURER

The monumentation is in harmony with current deed description.


The building setbacks are in conformity with town zoning requirements.

The land and not the dwelling do appear to fall within the special flood hazard zone as delineated by the Federal Emergency Management Agency.

29 HALL ST  
PORTLAND, ME

Job Number: 171-53  
Inspection Date: 4-16-92  
Scale: 1" = 30'

BUYER KEVIN & MELODY BURNS  
SELLER JAMES FLAUS

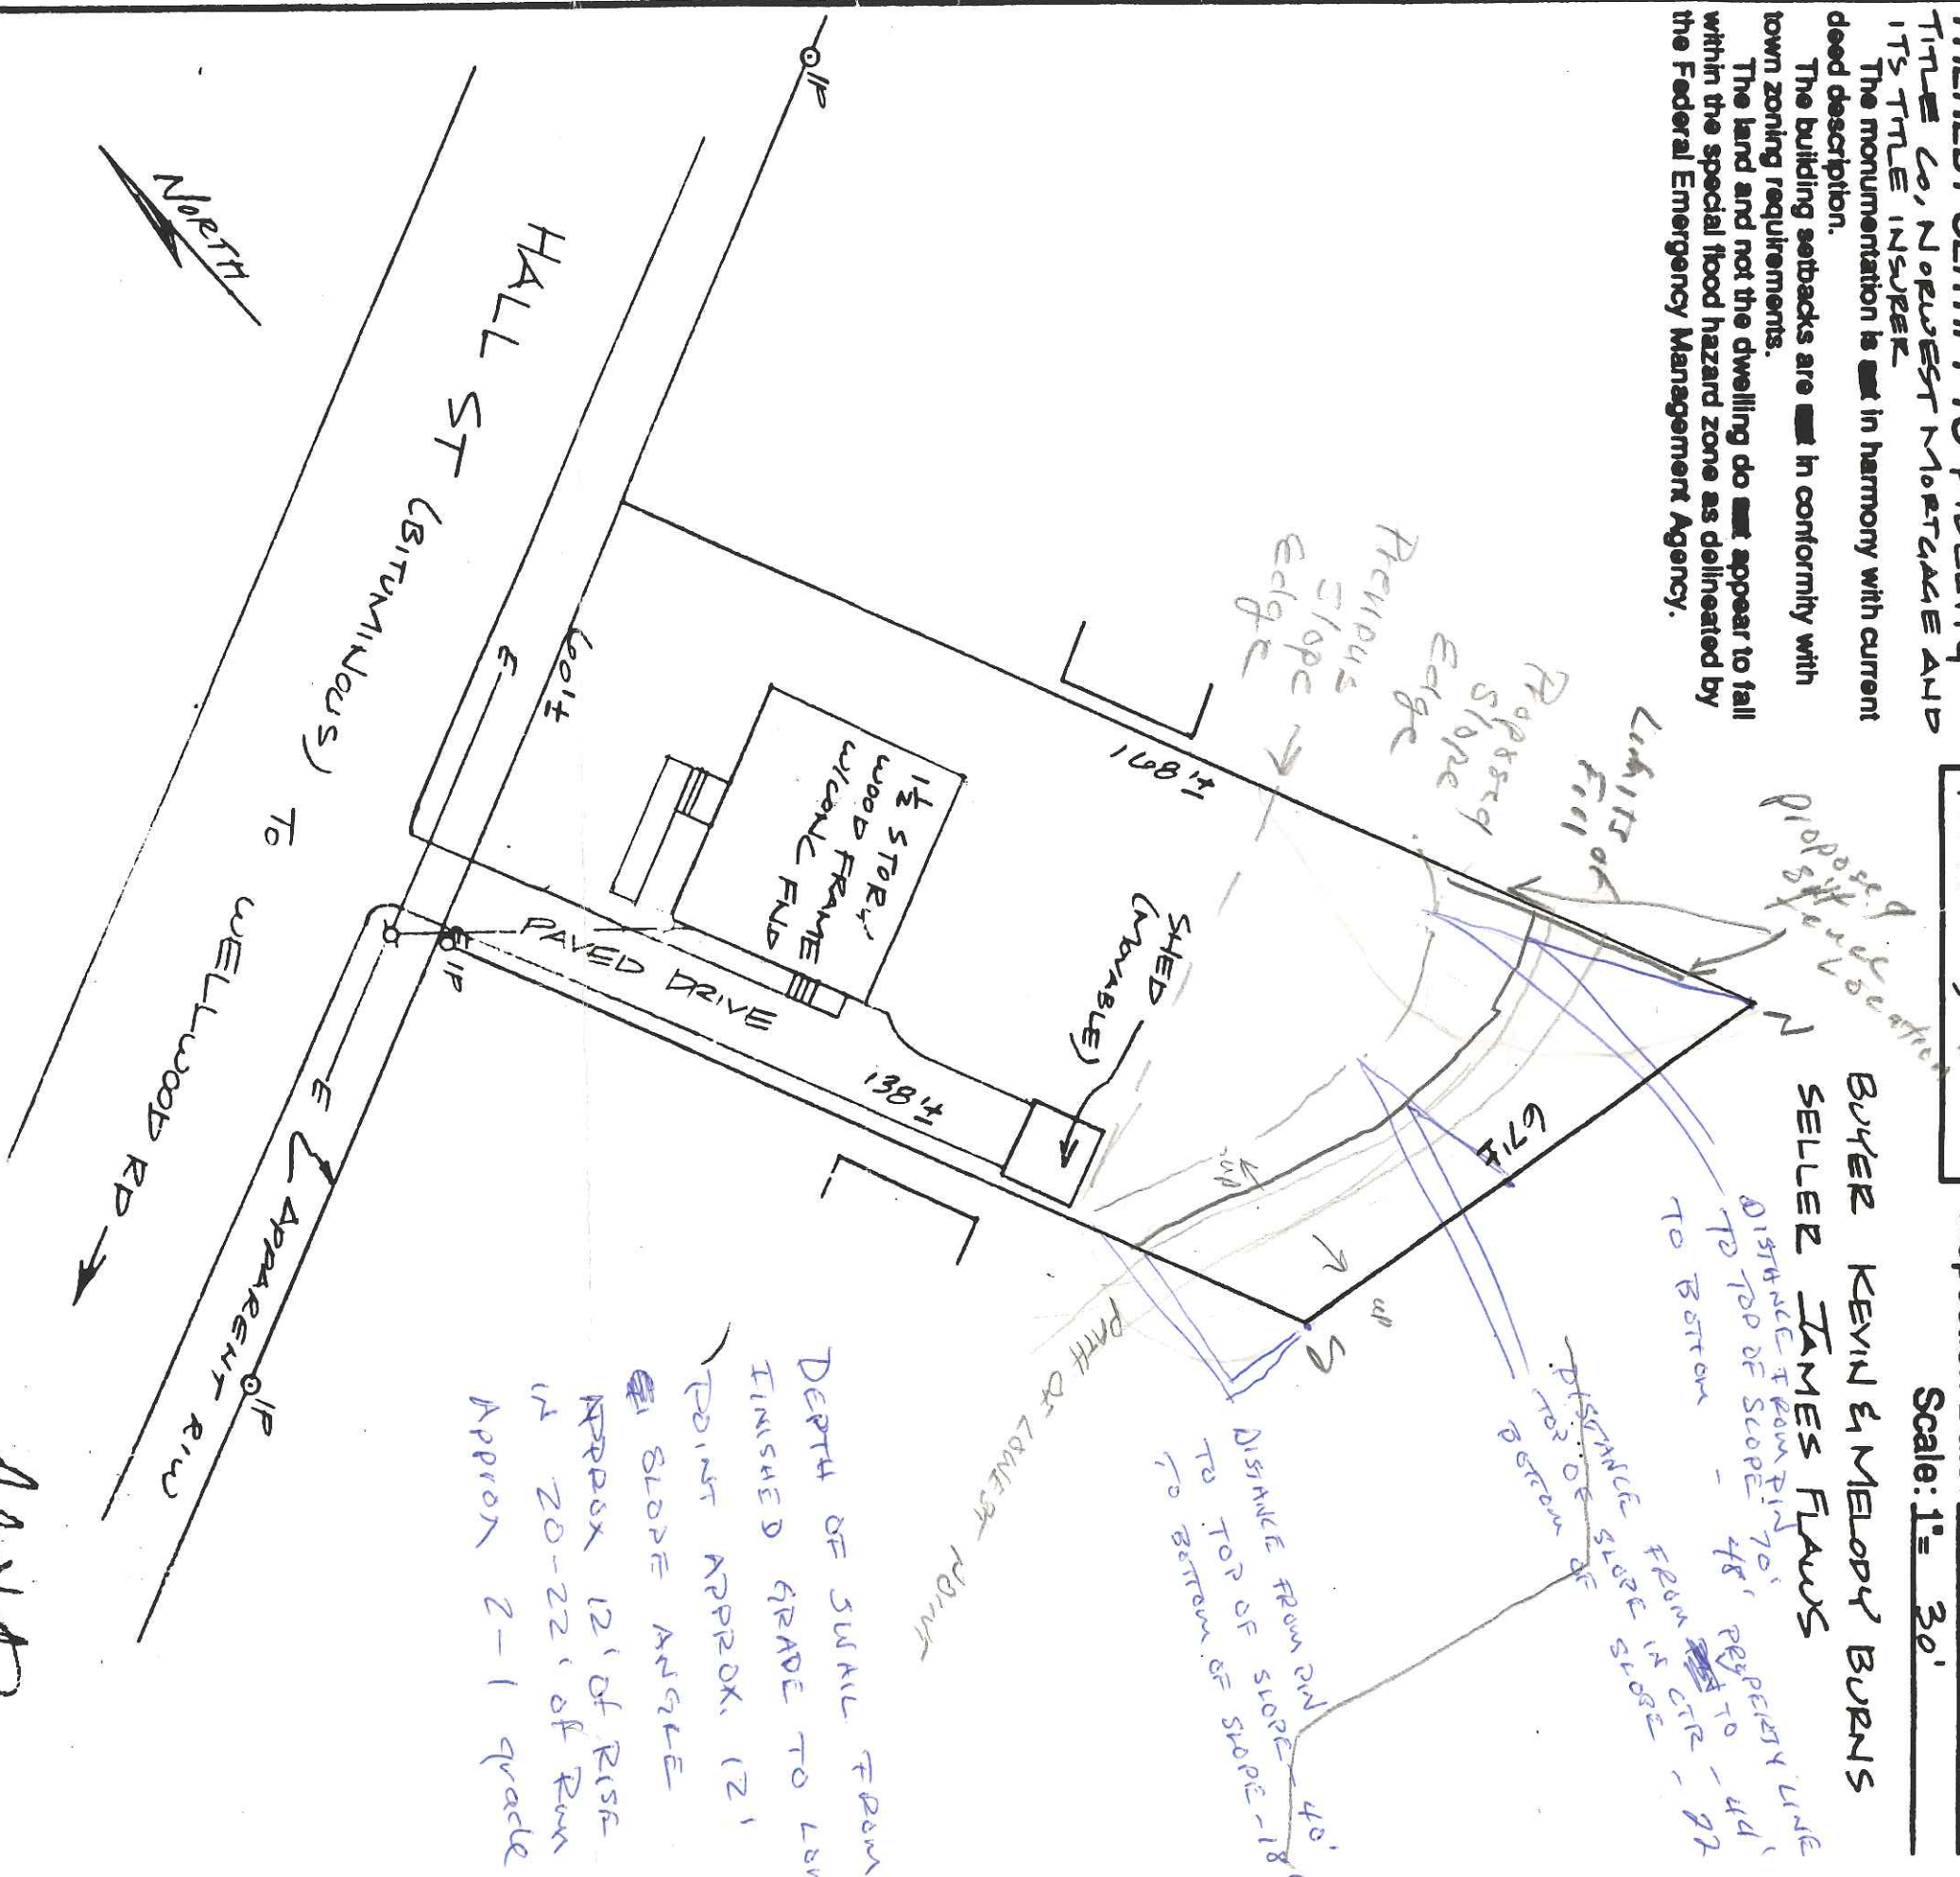


*Handwritten signature/initials*


THIS PROPERTY IS SUBJECT TO ALL RIGHTS AND EASEMENTS OF RECORD. THOSE THAT ARE EVIDENT ARE SHOWN. THIS PLAN MIGHT NOT REVEAL CONFLICTS WITHIN ABUTTING DEEDS.

**BRUCE R. BOWMAN, INC.**  
48 Mill Road  
Cumberland, Maine 04021  
Phone: (207)829-3959

PLAN BOOK 16 PAGE 12 LOTS 6055556  
DEED BOOK 7791 PAGE 167 COUNTY CUMBERLAND  
THIS PLAN IS NOT FOR RECORDING Drawn by: JB

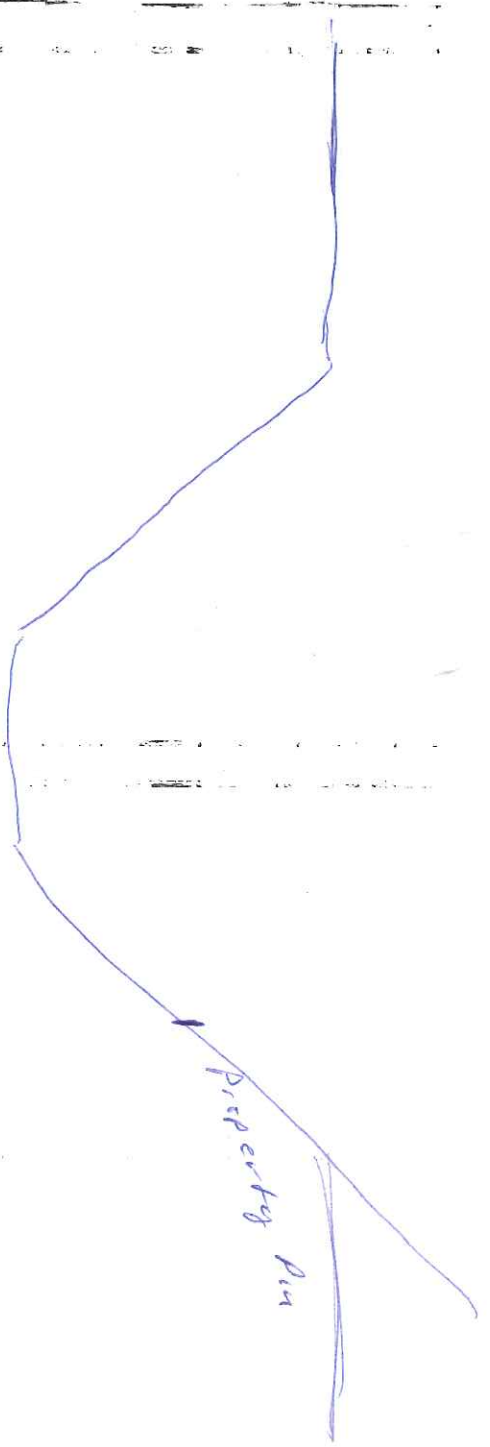



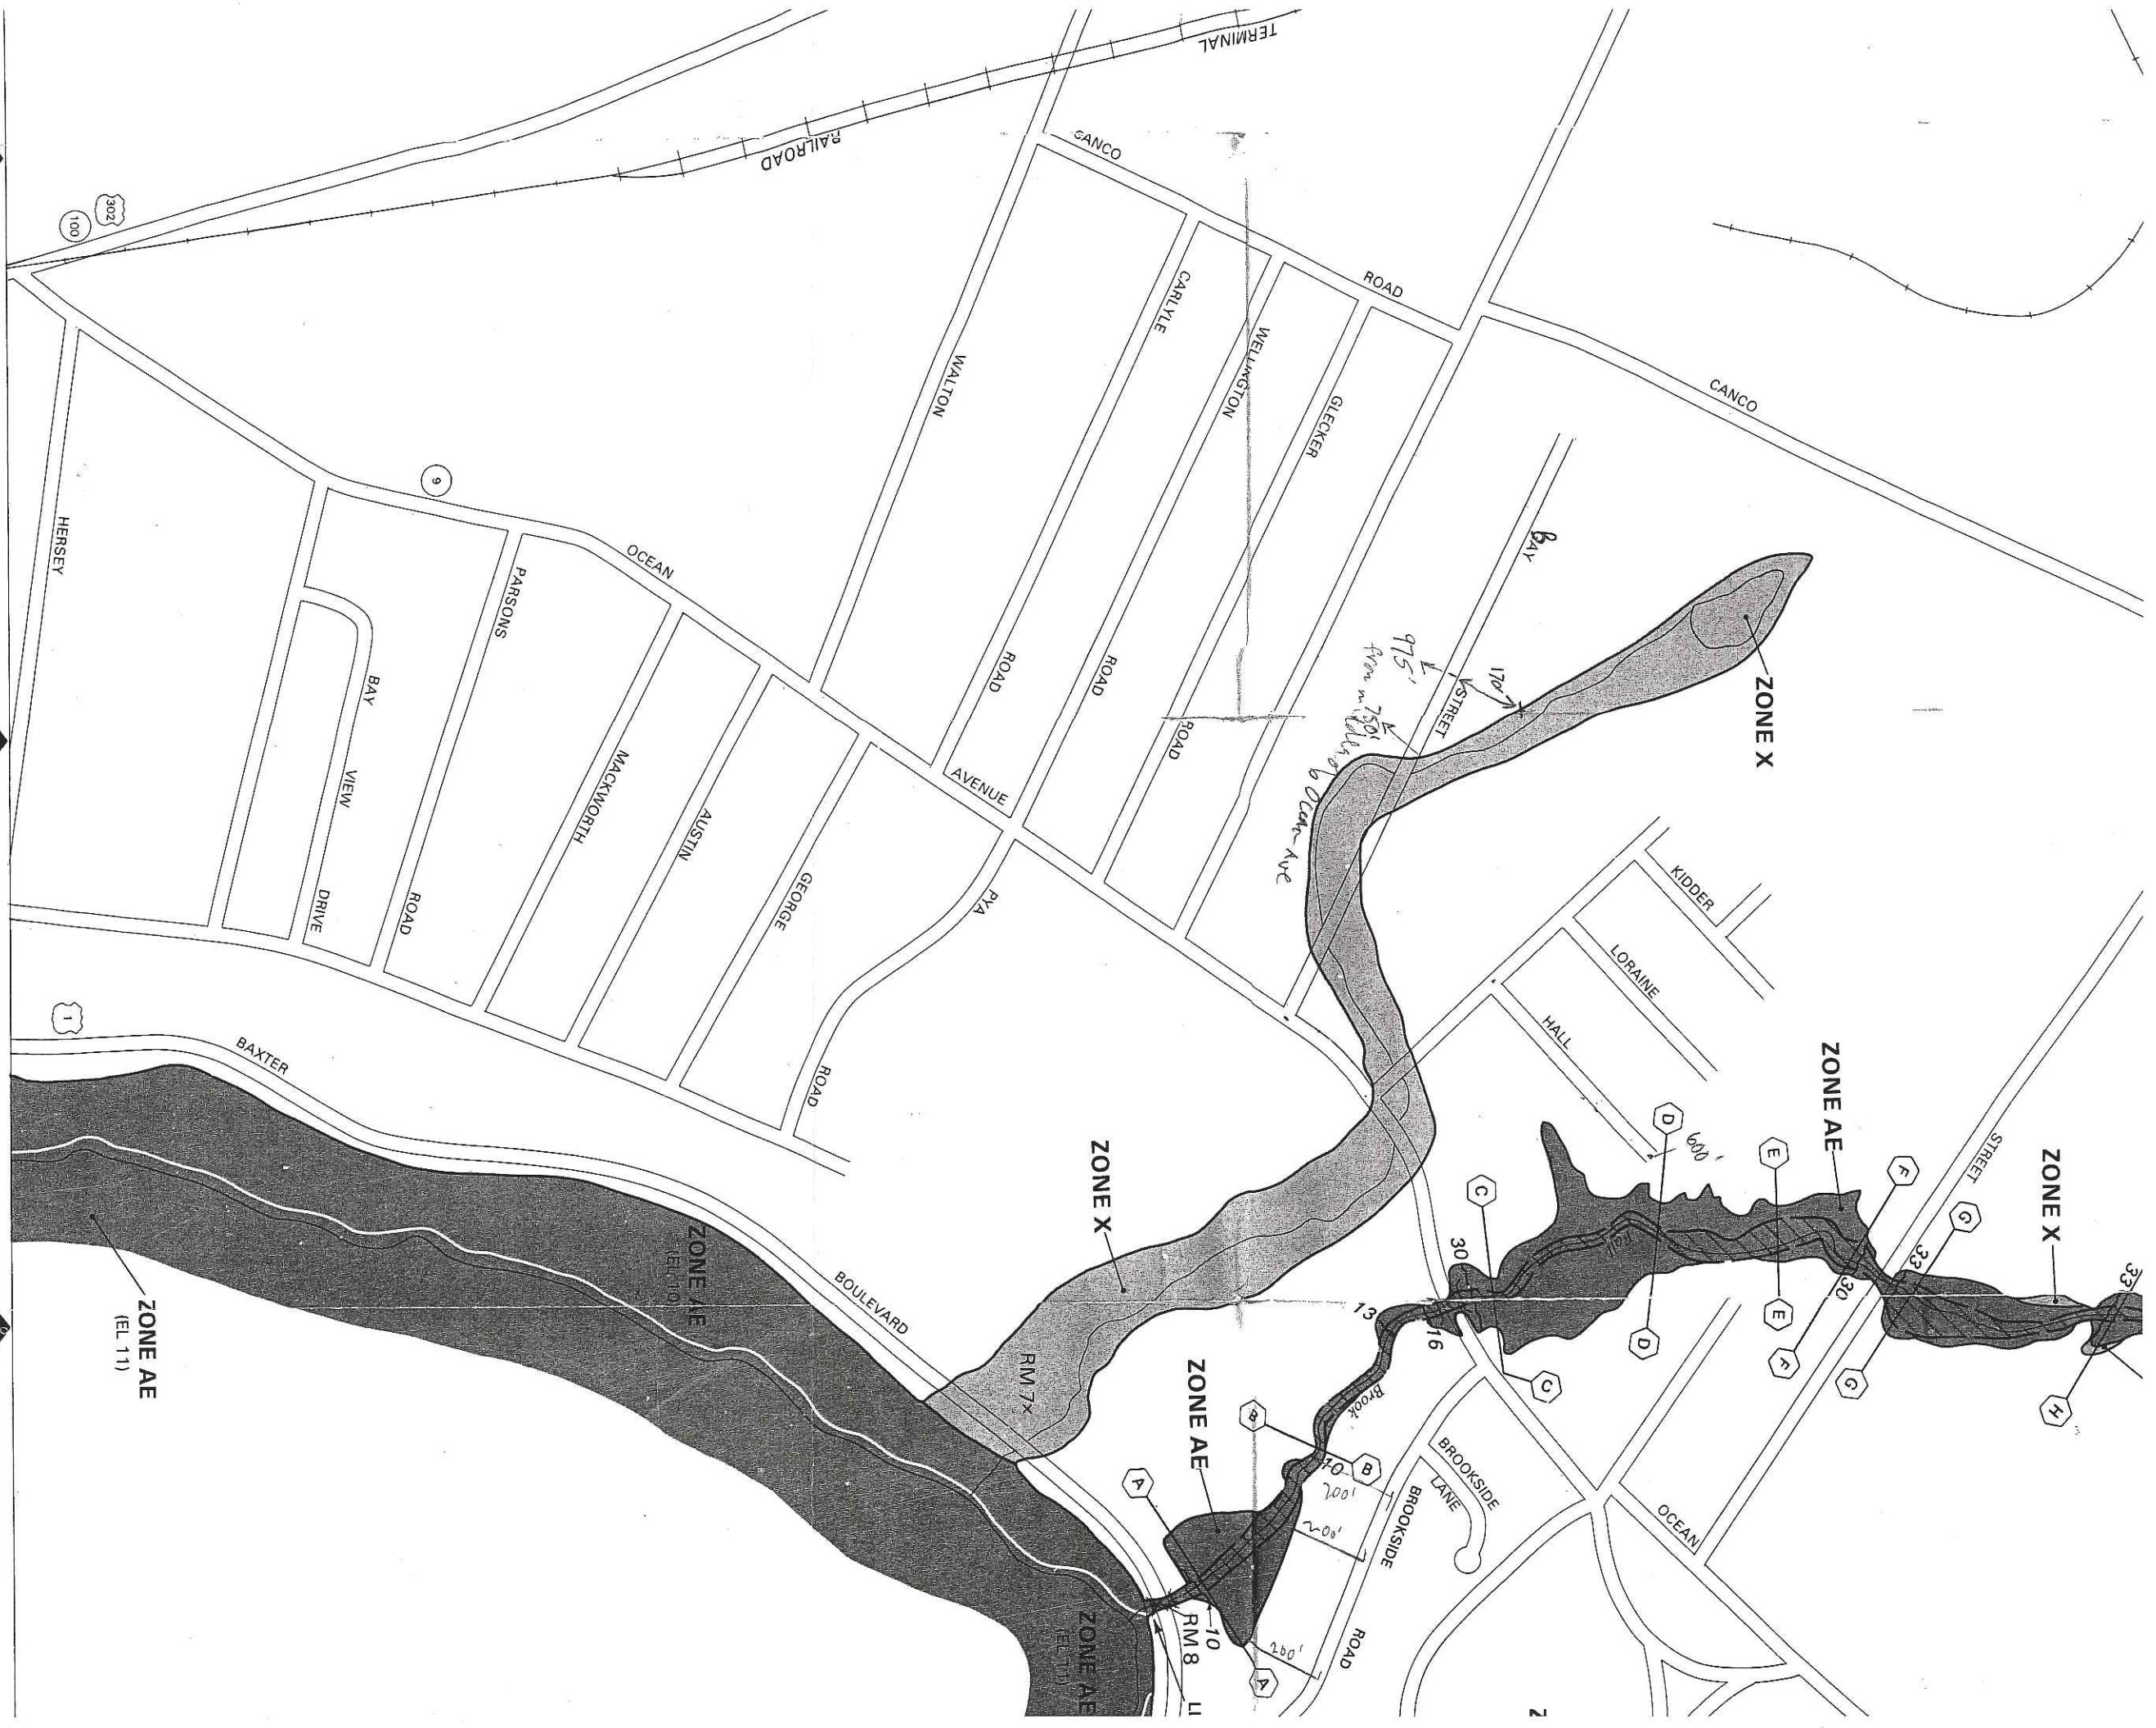

RAILROAD TERMINAL

CANCO ROAD

WALTON ROAD

CARLYLE ROAD

WELLINGTON ROAD

GLECKER ROAD

CANCO ROAD

HERSEY

PARSONS ROAD

OCEAN AVENUE

BAY VIEW DRIVE

MACKNORTH

AUSTIN ROAD

GEORGE ROAD

AVENUE

PY4

ROAD

Bay

ZONE X

From 750' to Clear Ave  
975' 170'

STREET

KIDDER

LORAIN

HALL

1

BAXTER BOULEVARD

ZONE X

ZONE AE  
(EL. 110)

ZONE AE  
(EL. 111)

BOULEVARD

RIM 7x

ZONE AE

RIM 8

RIM 10

RIM 11

