


for TOM MARKVEY

from: Joan Delaney


NOT
IN
PROJECT

JUN 4 2009

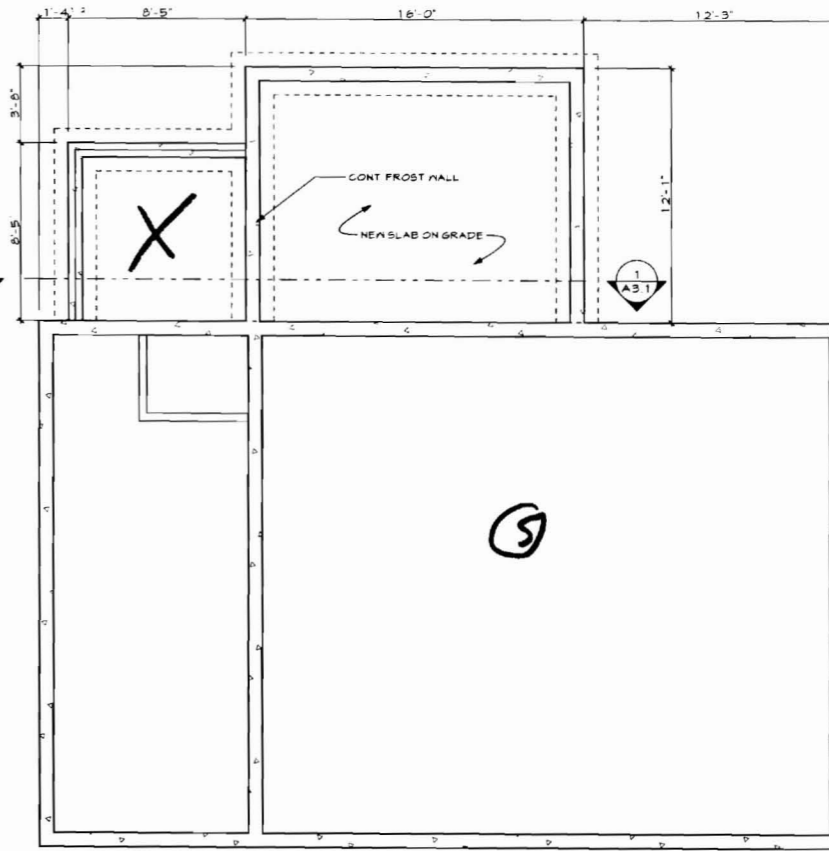

1 FOUNDATION PLAN

SCALE: 1/4" = 1'-0"

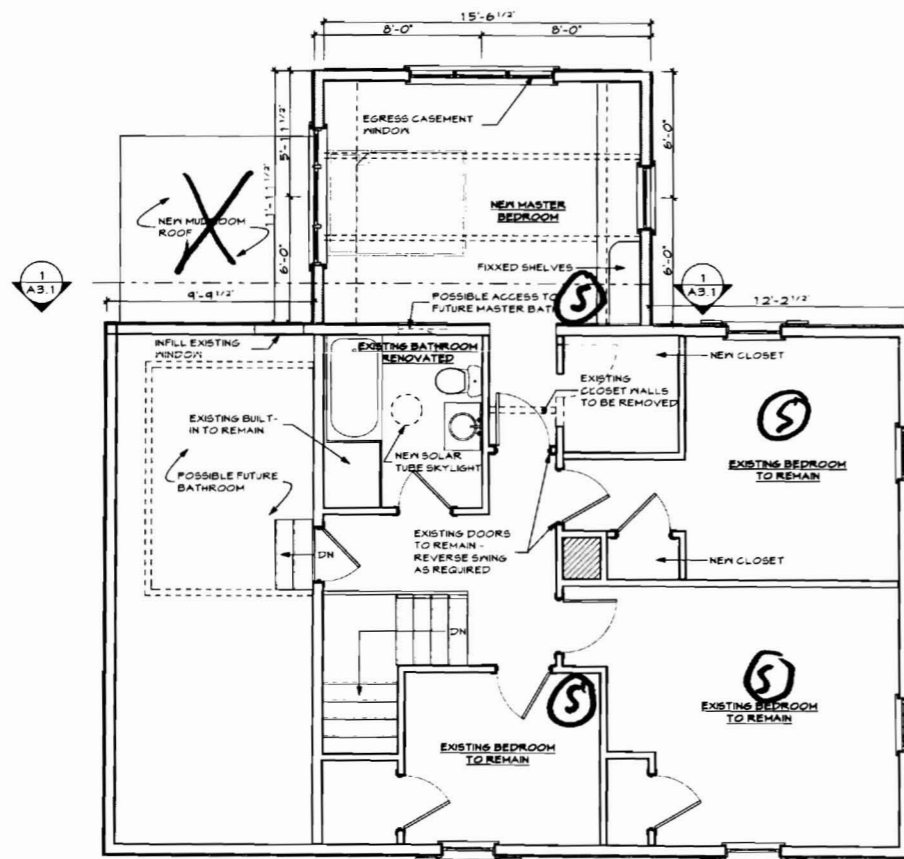


3 SECOND FLOOR PLAN

SCALE: 1/4" = 1'-0"

MUDROOM
NOT IN
PROJECT

- Ⓢ = SMOKE
DETECTION
- HARD WIRED
 - INTERCONNECTED
 - BATTERY

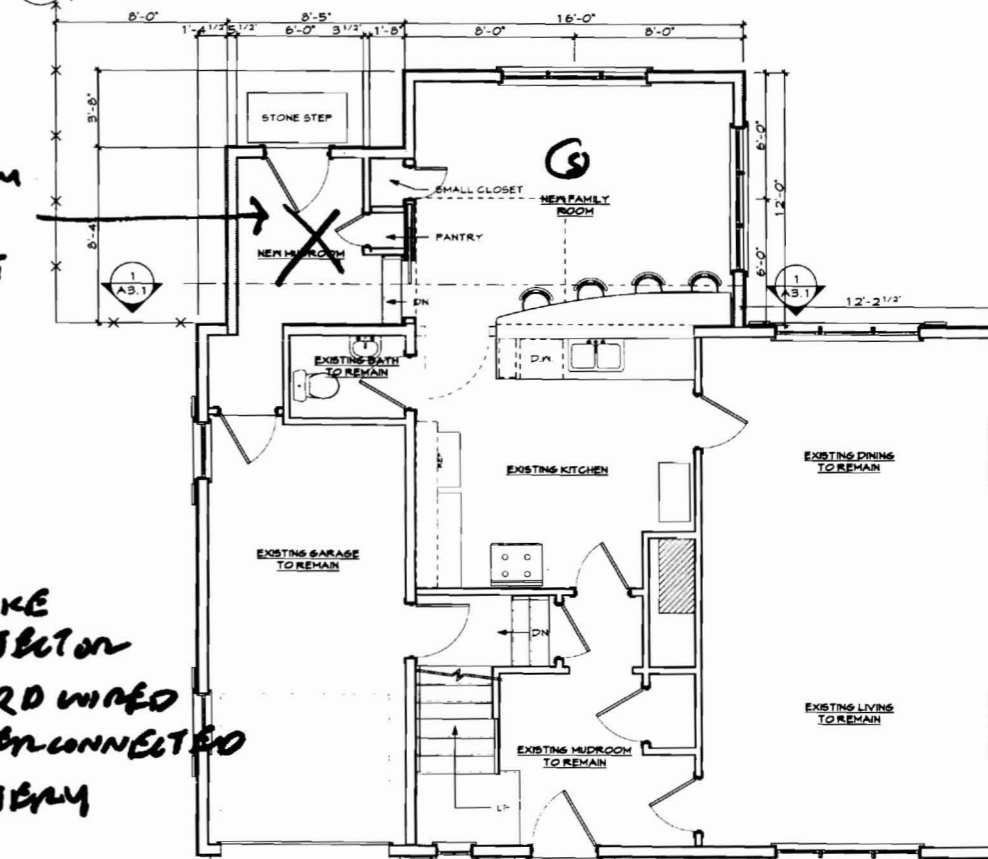

2 FIRST FLOOR PLAN

SCALE: 1/4" = 1'-0"

ROSE / KATZ ADDITION
21 ROSEDALE ST.
PORTLAND, MAINE

WHIPPLE
CALLENDER
ARCHITECTS

14 Commercial St.
Portland
ME 04101
207-775-2696
www.whipplecallender.com

DATE	DESCRIPTION
6/1/09 <td>CHECKED BY: J.L.D.</td>	CHECKED BY: J.L.D.
	DRAWN BY: J.M.B.
	JOB: ##-XXX
	SHEET TITLE: FIRST FLOOR PLAN
	SCALE: 1/4" = 1'-0"

A1.1

PERMIT SET 6-1-09

THIS DRAWING IS AN INSTRUMENT OF SERVICE AND SHALL REMAIN THE PROPERTY OF WHIPPLE CALLENDER ARCHITECTS. IT SHALL NOT BE USED FOR ANY OTHER PURPOSE THAT FOR WHICH IT IS SPECIFICALLY FURNISHED.



NOT IN PROJECT

3 RIGHT ELEVATION
SCALE: 1/4" = 1'-0"



1 FRONT ELEVATION TO REMAIN UNCHANGED
SCALE: 1/4" = 1'-0"



4 LEFT ELEVATION
SCALE: 1/4" = 1'-0"




NOT IN PROJECT

2 BACK ELEVATION
SCALE: 1/4" = 1'-0"

DESCRIPTION	DATE
DATE	8/1/09
CHECKED BY:	J.A.D.
DRAWN BY:	J.P.L.B.
JOB:	##-XXX
SHEET TITLE:	

SCALE:

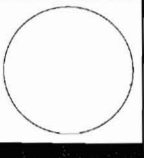

WHIPPLE
 CALLENDER
 ARCHITECTS


19 Commercial St
 Portland
 ME 04101
 207-775-2696
 www.whipplecallender.com

DESCRIPTION	DATE	MARK

DATE: 6/1/09
 CHECKED BY: JAD.
 DRAWN BY: JMLB.
 JOB: ##-XXX
 SHEET TITLE:

SCALE:


A3.1

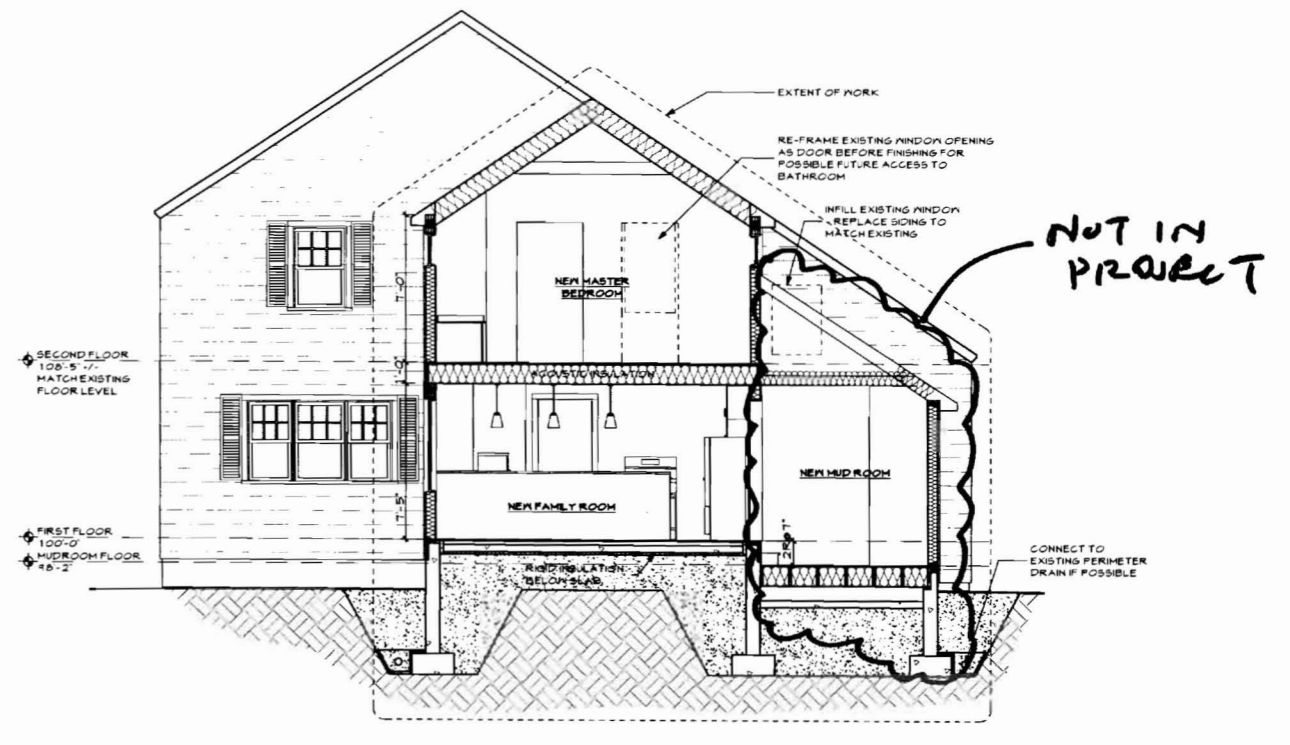


1 BUILDING SECTION
 A3.1 SCALE: 1/4" = 1'-0"

WINDOW SCHEDULE				
MANUF	MODEL	FRAME SIZE	R.O. SIZE	REMARKS
A	LEPAGE PAS 1614	24' X 20'	25' X 20' 1/2"	
B	LEPAGE PAS 2614	32' X 20'	33' X 20' 1/2"	FIXED
C	LEPAGE PGC 21 2294	34 3/4' X 8'0"	35 3/4' X 8'0' 1/2"	
D	LEPAGE PGC 2294	26' X 8'0"	24' X 8'0' 1/2"	EGRESS
E	LEPAGE PGC 1P 3854	42' X 8'0"	43' X 8'0' 1/2"	
F	NOT USED			
G	NOT USED			


ADD ROOM
 NOT IN
 PROJECT

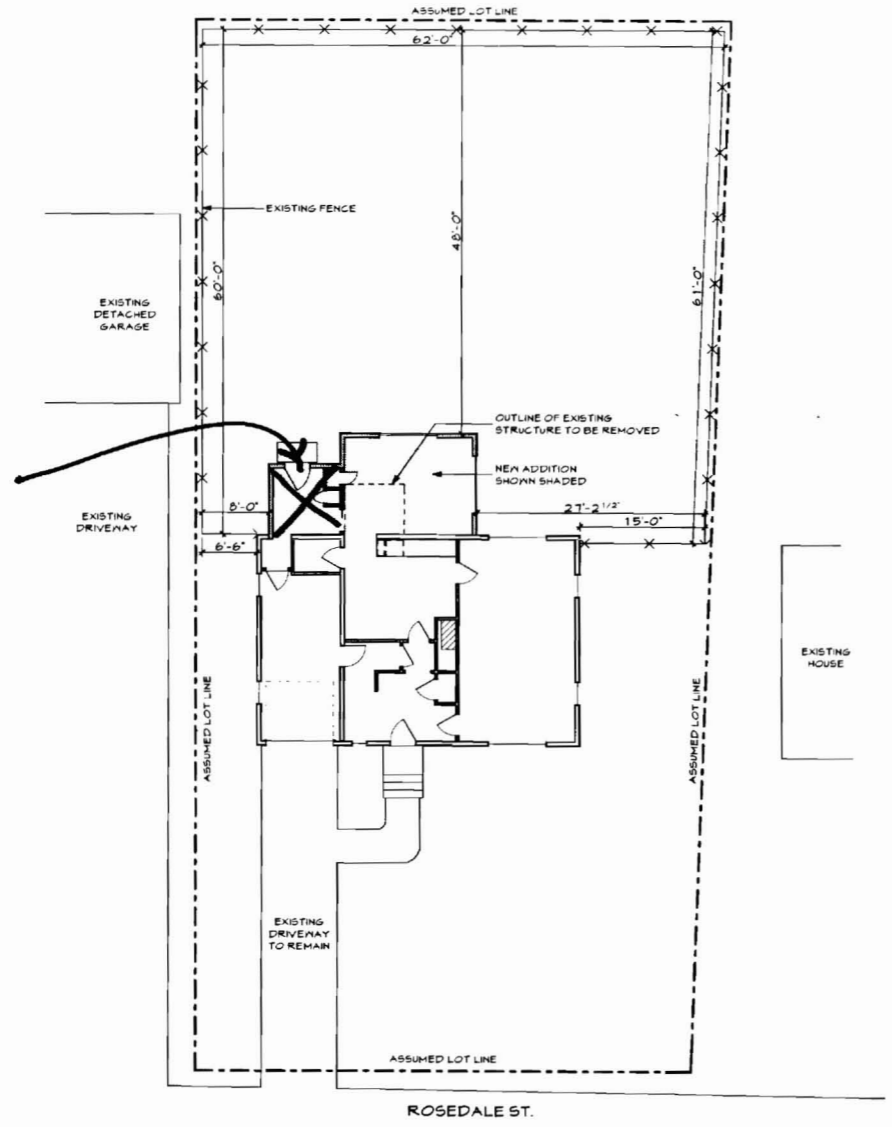

2 SITE PLAN
 A3.1 SCALE: 1" = 10'

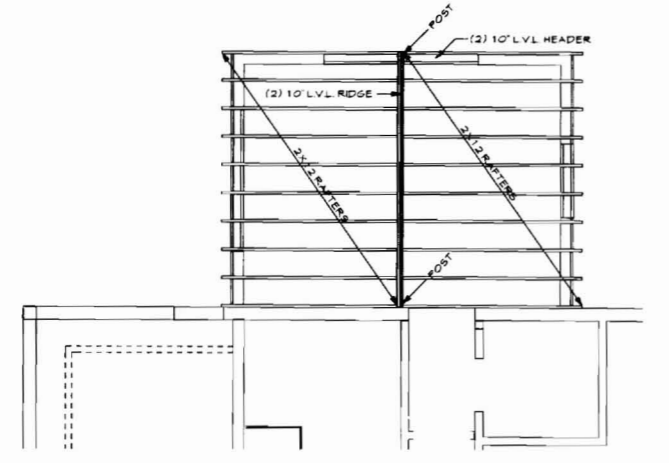


5 ROOF FRAMING
 A3.1 SCALE: 1/4" = 1'-0"

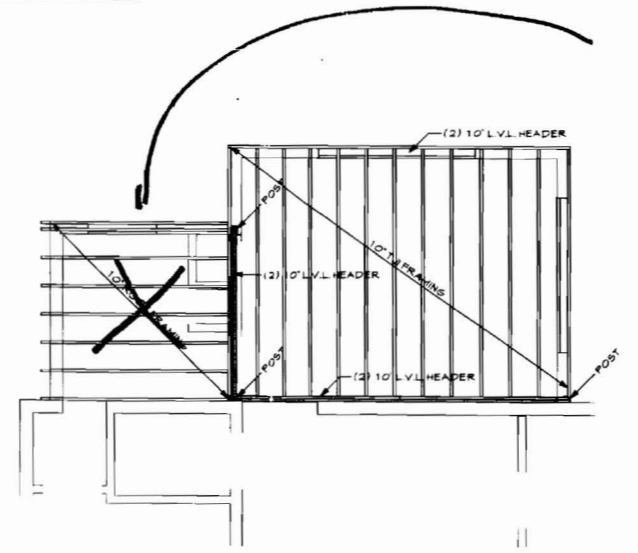

4 SECOND FLOOR FRAMING
 A3.1 SCALE: 1/4" = 1'-0"

NOT IN
 PROJECT

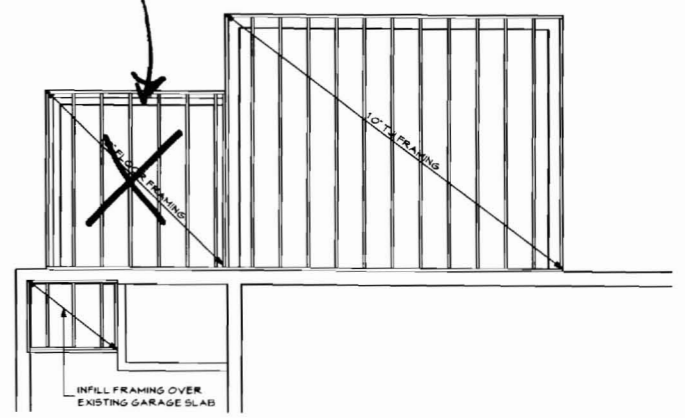

3 FIRST FLOOR FRAMING
 A3.1 SCALE: 1/4" = 1'-0"

PERMIT SET 6-1-09

A3.1 Building Sections - Plotted on 6/1/09 at 2:40 PM by Jeff. File Path: Lacie Disk\NCA Projects 2009 Projects KRR Katz Residence Renovat\on KRR Arch\CAD Models KRR Addition.pit
 THIS DRAWING IS AN INSTRUMENT OF SERVICE AND SHALL REMAIN THE PROPERTY OF WHIPPLE CALLENDER ARCHITECTS. IT SHALL NOT BE USED FOR ANY OTHER PURPOSE THAT FOR WHICH IT IS SPECIFICALLY FURNISHED.