




REDFERN HOUSE
 FOR REDFERN PROPERTIES LLC.
 12 VICTOR RD. PORTLAND, MAINE

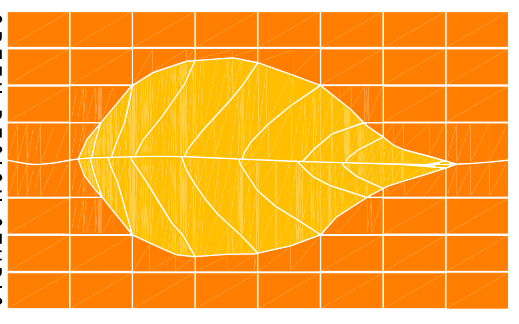

GREEN DESIGN STUDIO
 architecture for life
 325 main street
 yarmouth, maine 04096
 t: 207.449.1128
 f: 207.449.1139
 www.greendesignstudio.com



CONSULTANTS:
STRUCTURAL:
 E & L Engineering
 66 Street
 South Portland, ME 04106
 207-674-6530

PROJECT NO.: GD.S0706
ISSUED: 07.10.07
DRAWN BY: CMB
CHECKED BY: ---
SHEET TITLE:
 1ST FLOOR PLAN

A1.1

DOOR NO.	TYPE	SIZE		MATERIAL	FINISH	INSULATED	CLOSER	REMARKS
		WIDTH	HEIGHT					
101	A	3'-0"	6'-8"	1 3/4"	STL PNT	Y	N	
102	A	3'-0"	6'-8"	1 3/4"	STL PNT	Y	N	
103	E	16'-0"	7'-0"		STL PNT	Y	N	
104	C	4'-0"	6'-8"	1 3/8"	COMH PNT	N		DOUBLE GARAGE OVERHEAD
105	B	3'-0"	6'-8"	1 3/8"	COMH PNT	N		DOUBLE DOOR
106	B	3'-0"	6'-8"	1 3/8"	COMH PNT	N		
107	D	4'-4"	6'-8"	1 3/8"	COMH PNT	N		BIFOLD
108	B	2'-6"	6'-8"	1 3/8"	COMH PNT	N		
109								SEE WINDOW SCHEDULE
201	B	2'-8"	6'-8"	1 3/8"	COMH PNT	N		
202	B	2'-8"	6'-8"	1 3/8"	COMH PNT	N		
203	C	4'-0"	6'-8"	1 3/8"	COMH PNT	N		DOUBLE DOOR
204	B	2'-8"	6'-8"	1 3/8"	COMH PNT	N		DOUBLE DOOR
205	C	4'-0"	6'-8"	1 3/8"	COMH PNT	N		DOUBLE DOOR
206	B	2'-8"	6'-8"	1 3/8"	COMH PNT	N		DOUBLE DOOR
207	C	4'-0"	6'-8"	1 3/8"	COMH PNT	N		DOUBLE DOOR
208	C	4'-0"	6'-8"	1 3/8"	COMH PNT	N		DOUBLE DOOR
209	B	2'-8"	6'-8"	1 3/8"	COMH PNT	N		DOUBLE DOOR
210	B	2'-8"	6'-8"	1 3/8"	COMH PNT	N		DOUBLE DOOR


DOOR TYPES

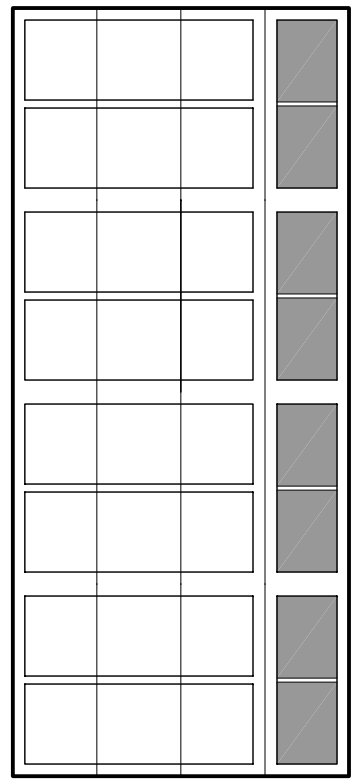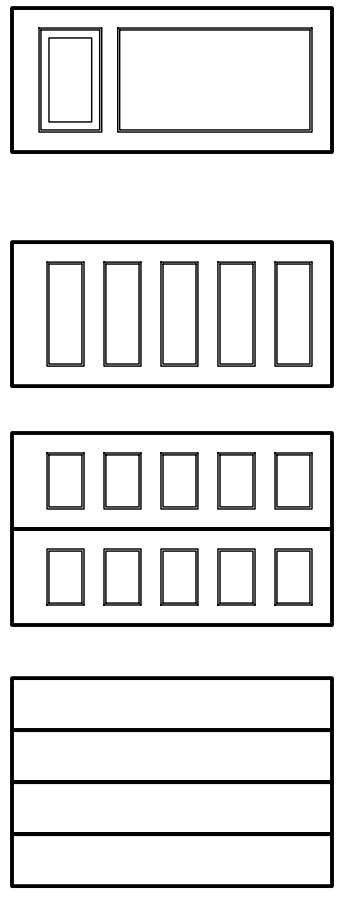

E CLOPAY OVERHEAD DOOR:
 STYLE: STEEL COACHMAN
 TOP PANEL: REC13

BUILDERS DRAWINGS

THESE DRAWINGS MAY NOT SHOW ALL THE INFORMATION NECESSARY FOR THE PROPER CONSTRUCTION OF THIS PROJECT. BY USING THESE DRAWINGS, THE GENERAL CONTRACTOR UNDERSTANDS THAT HE IS RESPONSIBLE FOR ALL MEANS AND METHODS OF CONSTRUCTION AND SHOULD ENGAGE THE SERVICES OF A LICENSED PROFESSIONAL ENGINEER TO VERIFY THE DESIGN AND ENGINEER WHERE THESE TRADES PERTAIN TO THIS PROJECT OR TO THE SAFETY OF ITS OCCUPANTS AND USERS. BY USING THESE DRAWINGS, THE GENERAL CONTRACTOR AGREES TO NOT HOLD THE ARCHITECT OR FOR ANY INFORMATION THAT IS INCONSISTENT WITH OR CONTRADICTORY TO FIELD CONDITIONS, OTHER DRAWINGS, OR WORK PERFORMED BY THE CONTRACTOR.

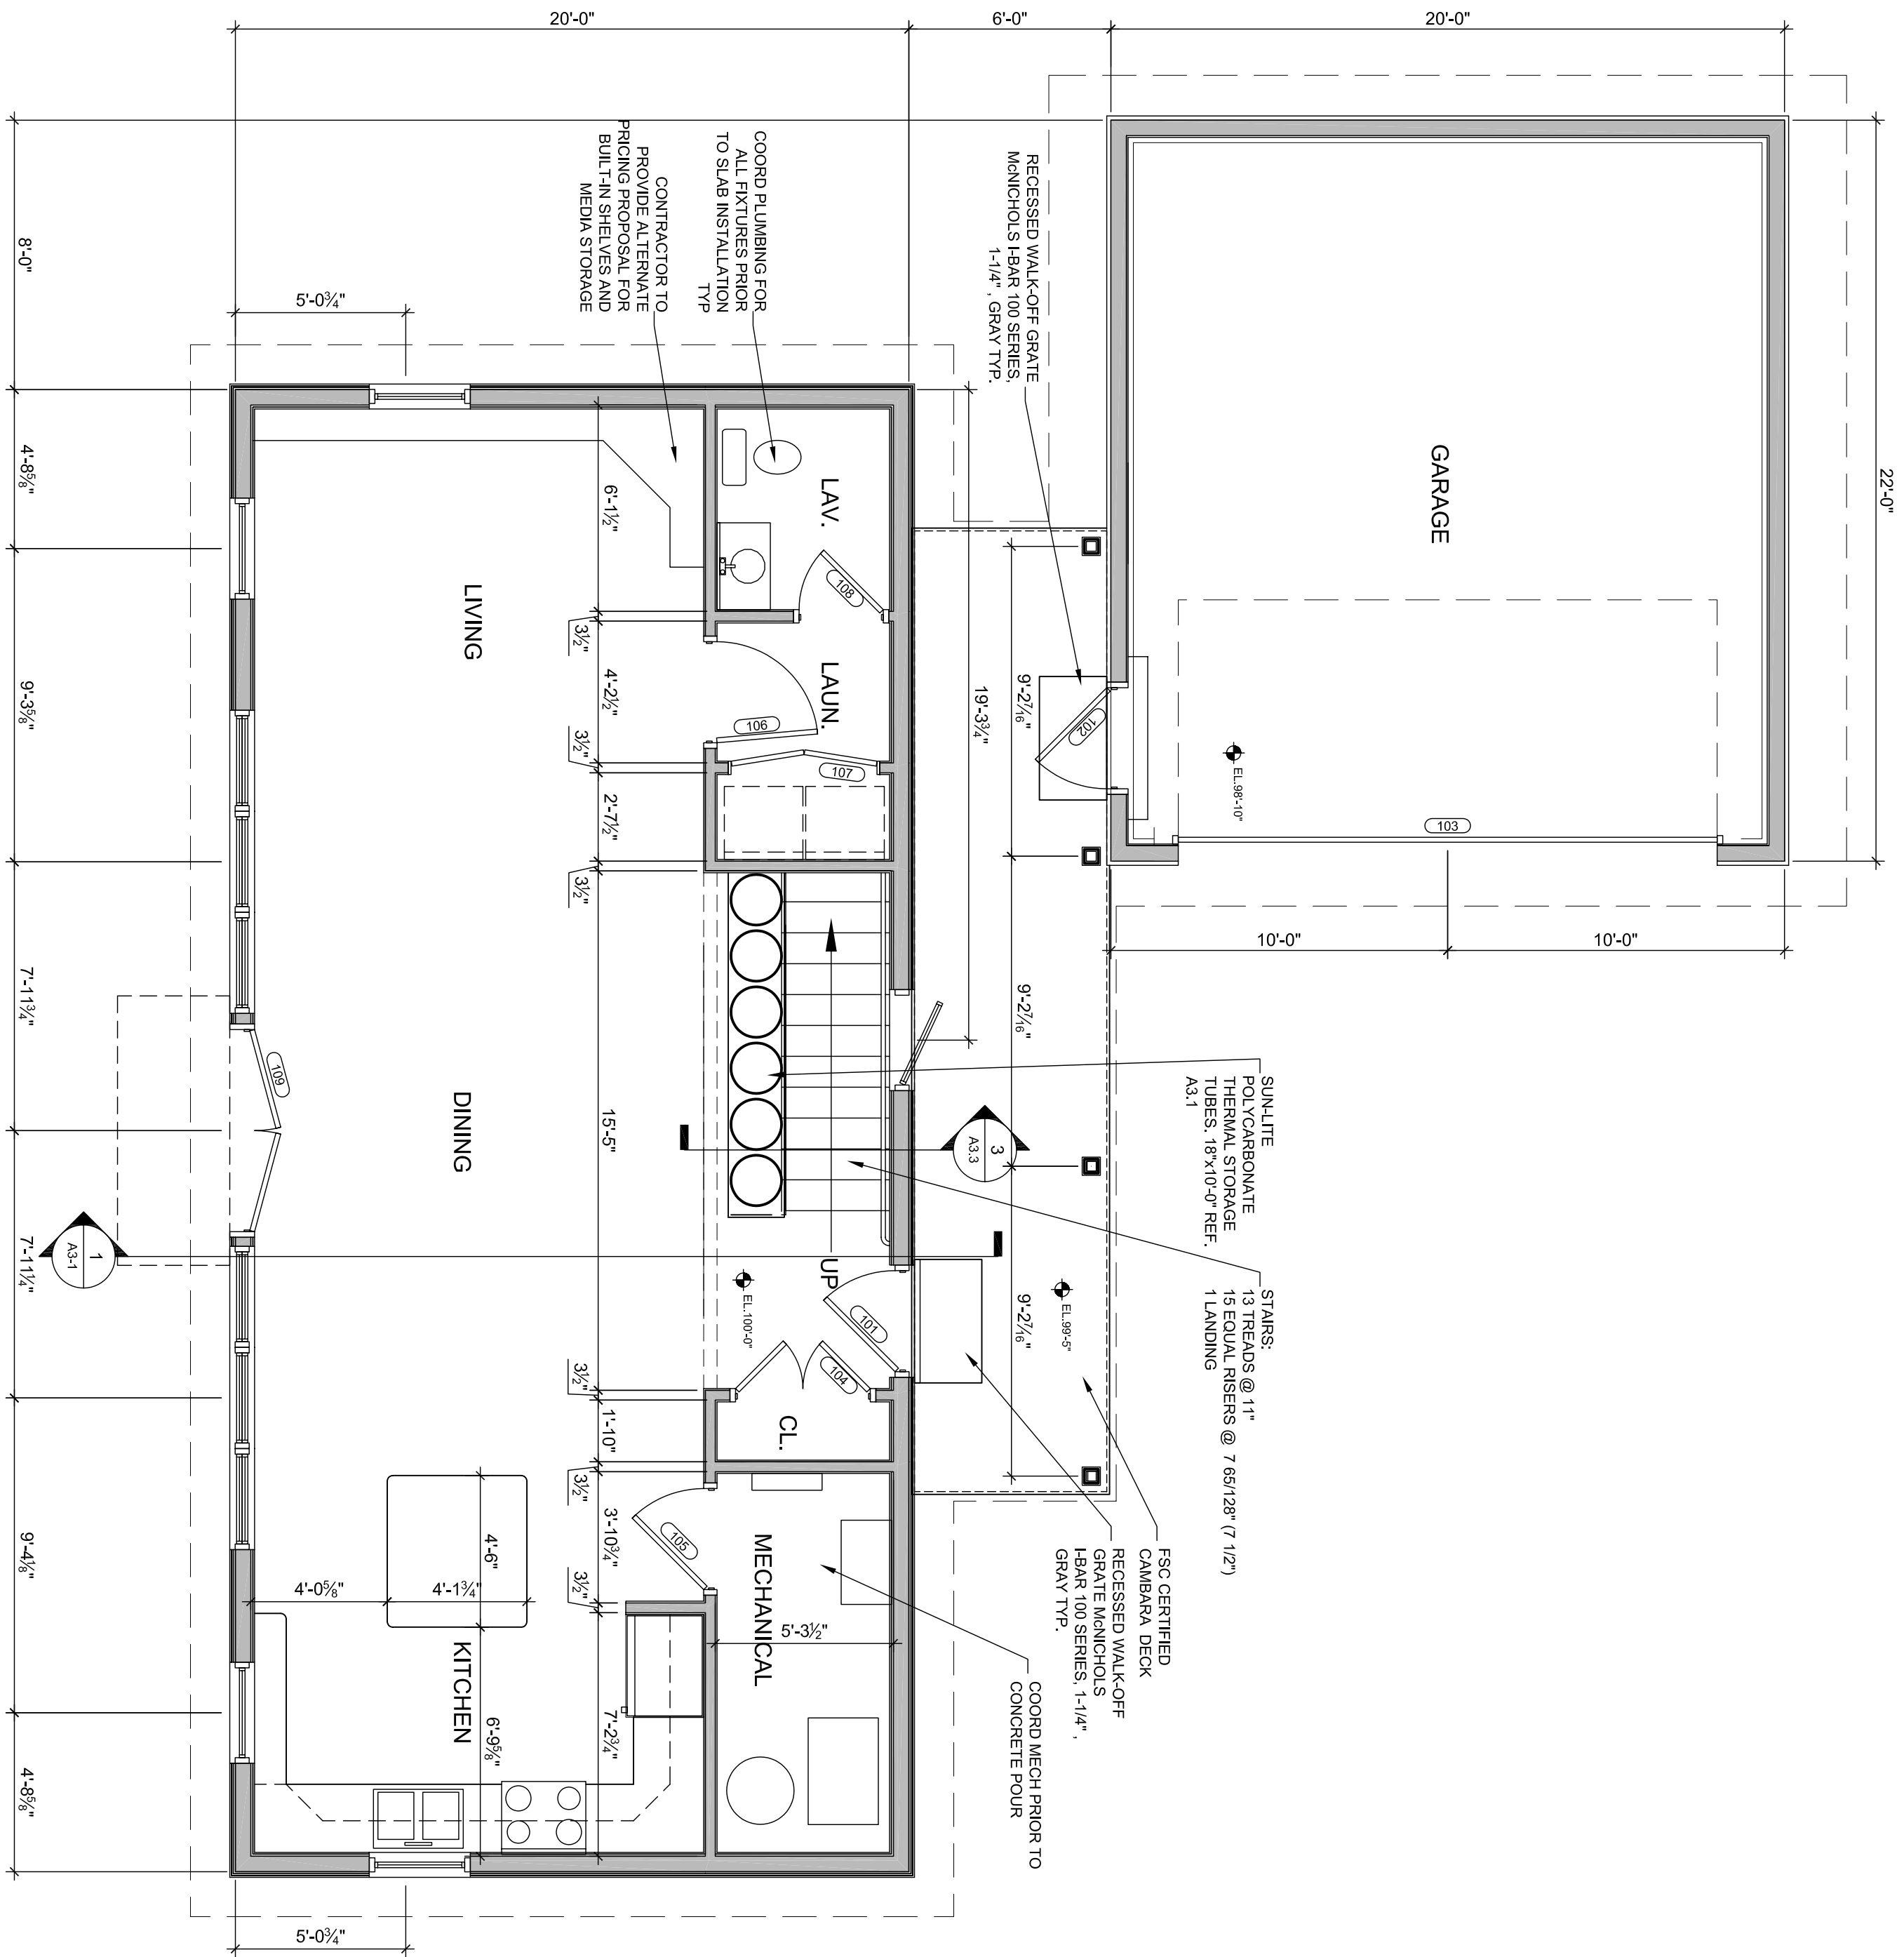

1 FIRST FLOOR PLAN
 1/4" = 1'-0"

