


Note: All Existing Windows To Be Replaced As Shown.

WINDOW SCHEDULE

*Refer To Energy Code Notes For Window & Door Performance Requirements


DOOR SCHEDULE

DOOR #	SIZE	LABEL	DOOR		FRAME			TYPE	REMARKS
			MTR'L	ELEV	MTR'L	ELEV	JAMB DTL		
1	2666	---	Wood	---	---	---	---	Interior	
2	2466	---	Wood	---	---	---	---	Interior	Pocket
3	2666	---	Wood	---	---	---	---	Interior	
4	2466	---	Wood	---	---	---	---	Interior	

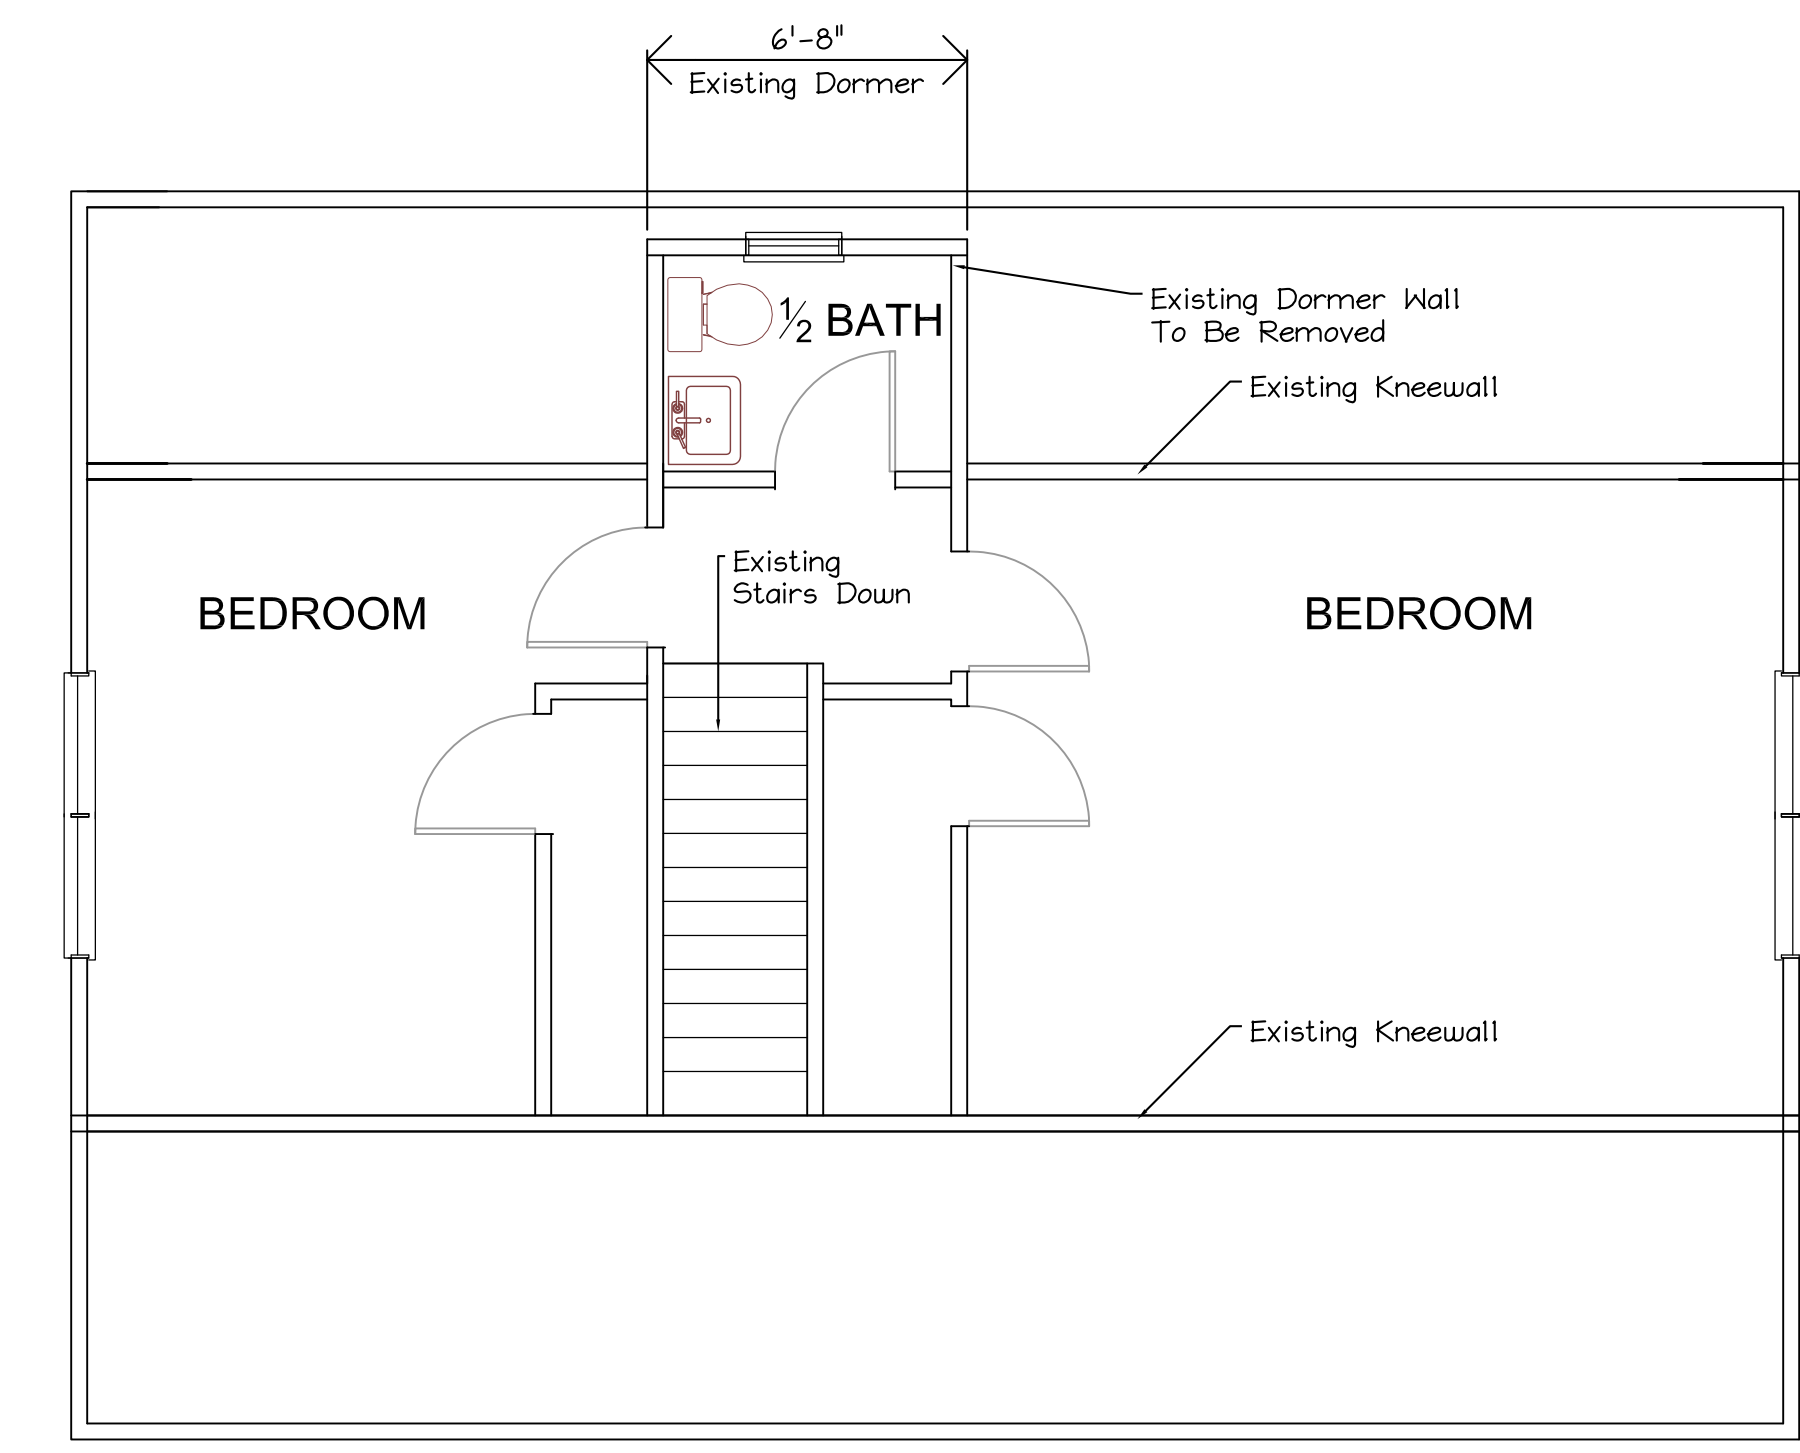

EXISTING SECOND FLOOR PLAN


Scale: 1/4" = 1'-0"

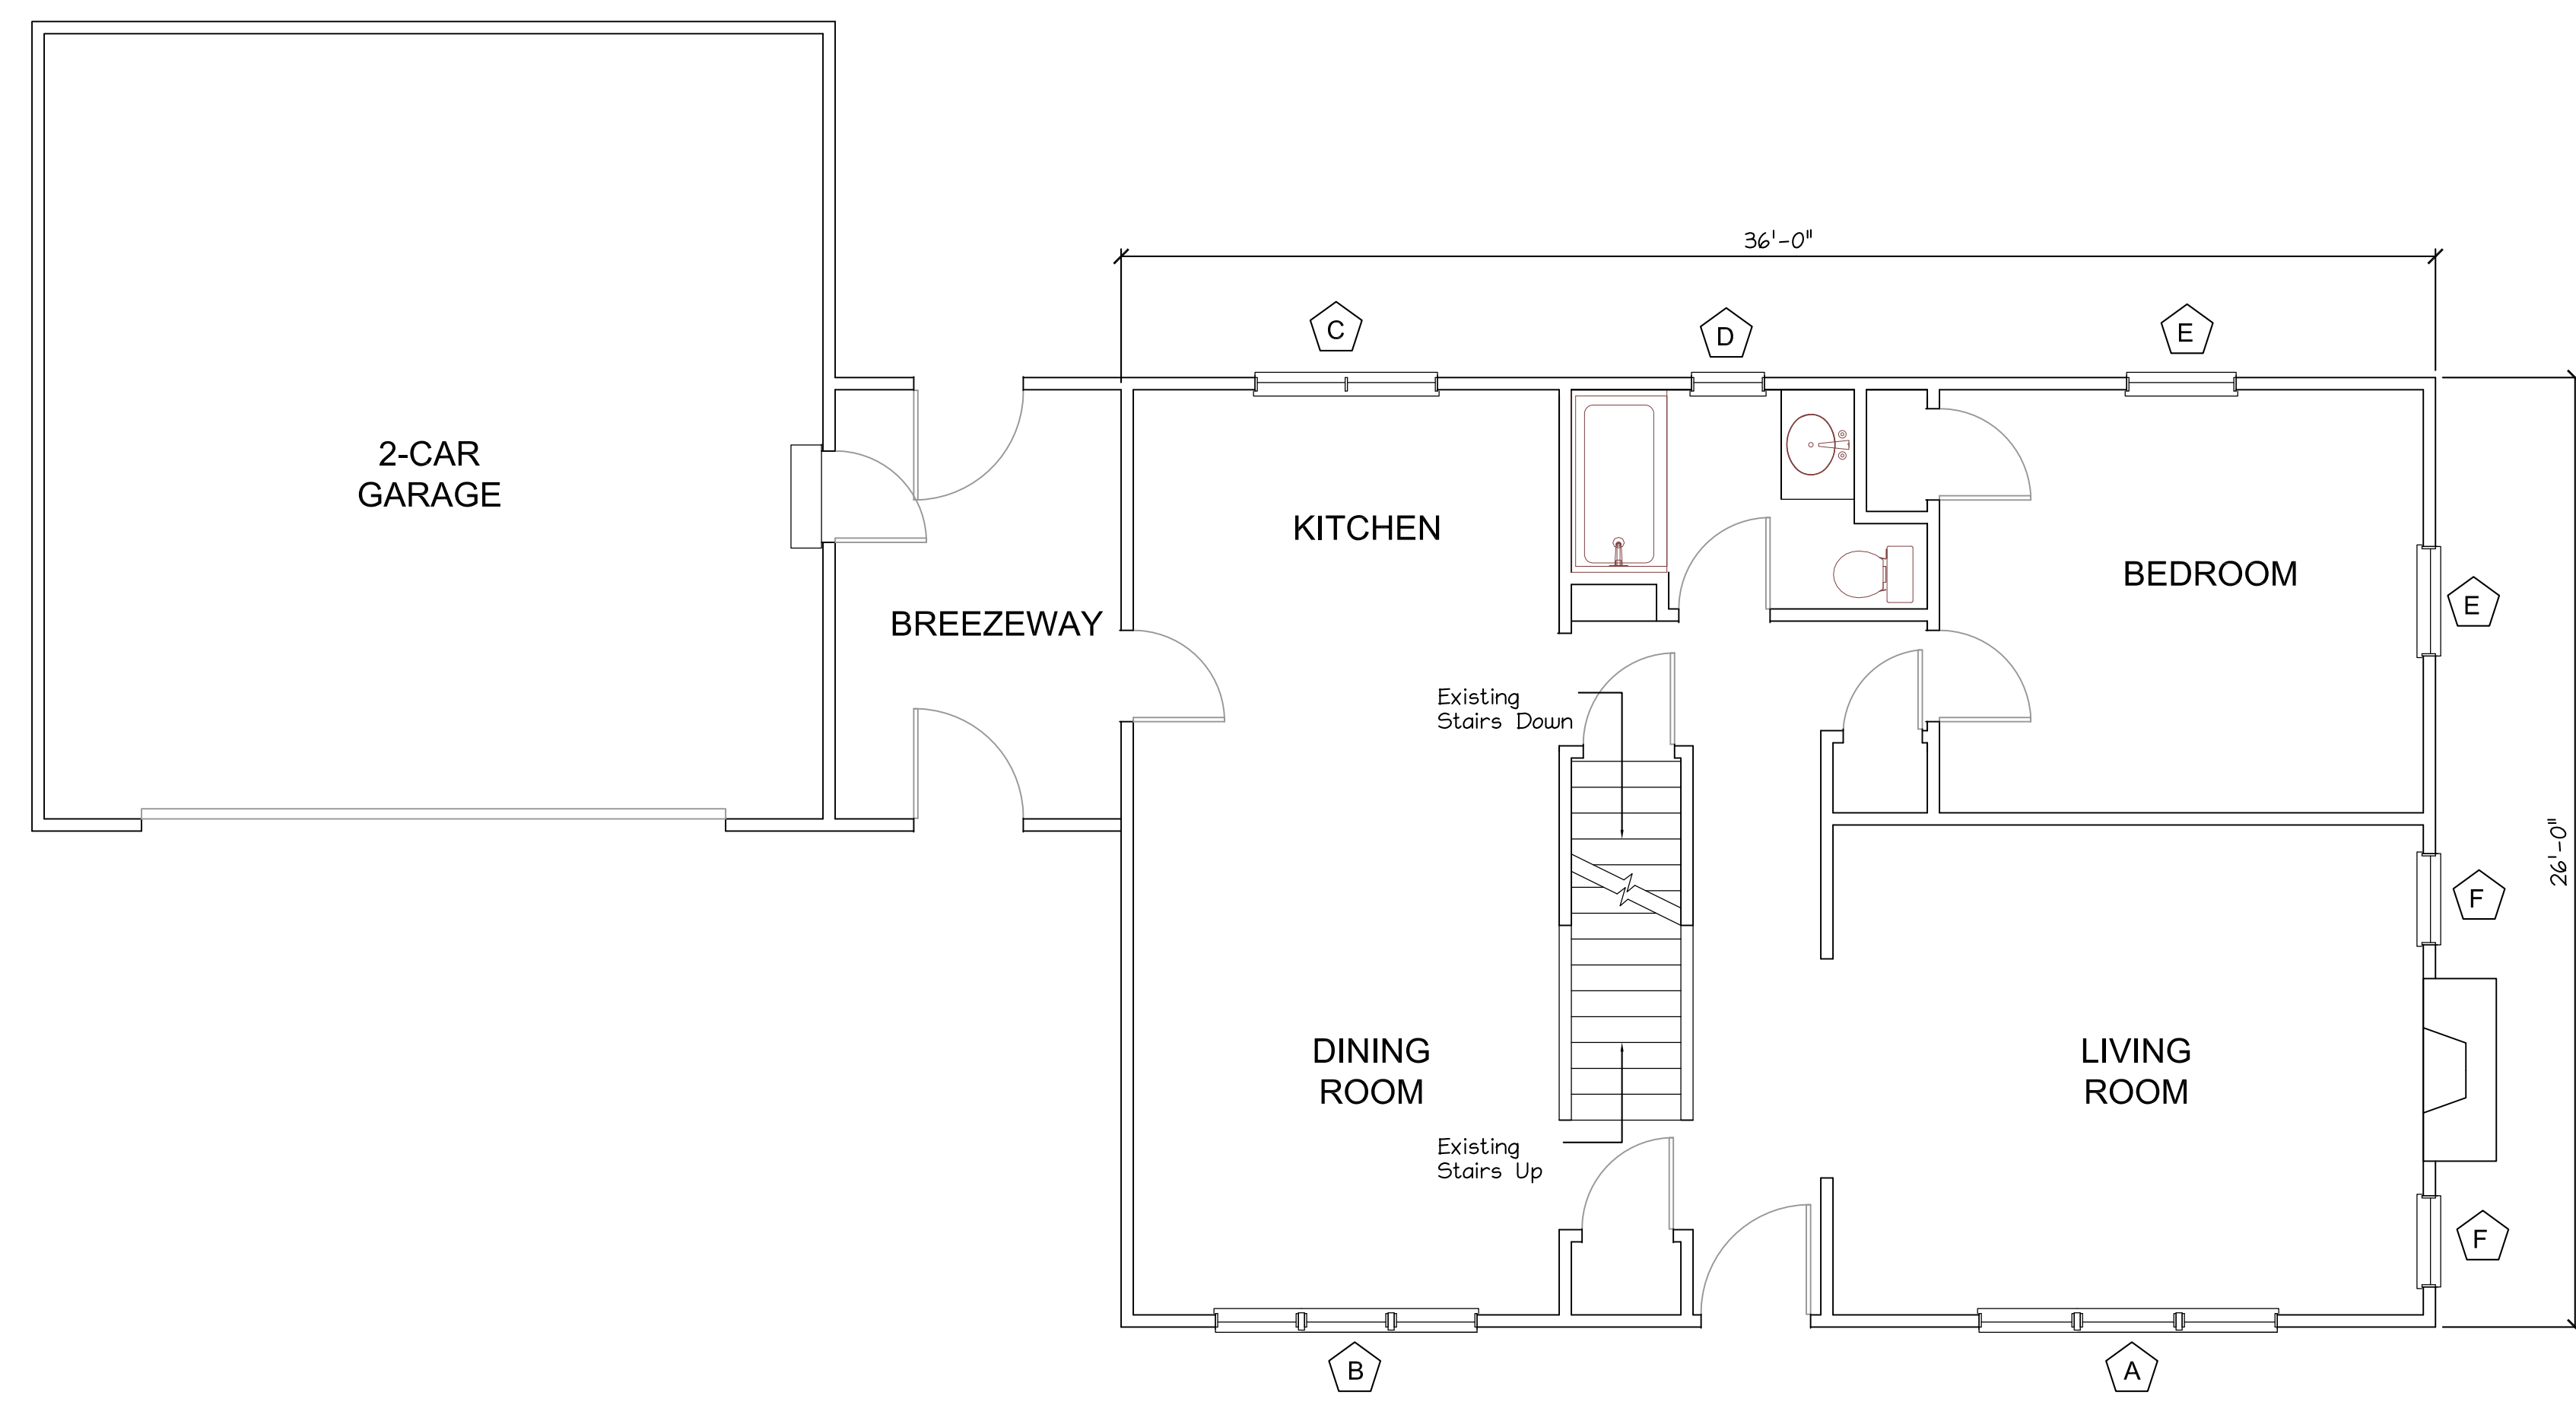

FIRST FLOOR PLAN

Scale: 1/4" = 1'-0"

Note: First Floor Plan To Be Unchanged

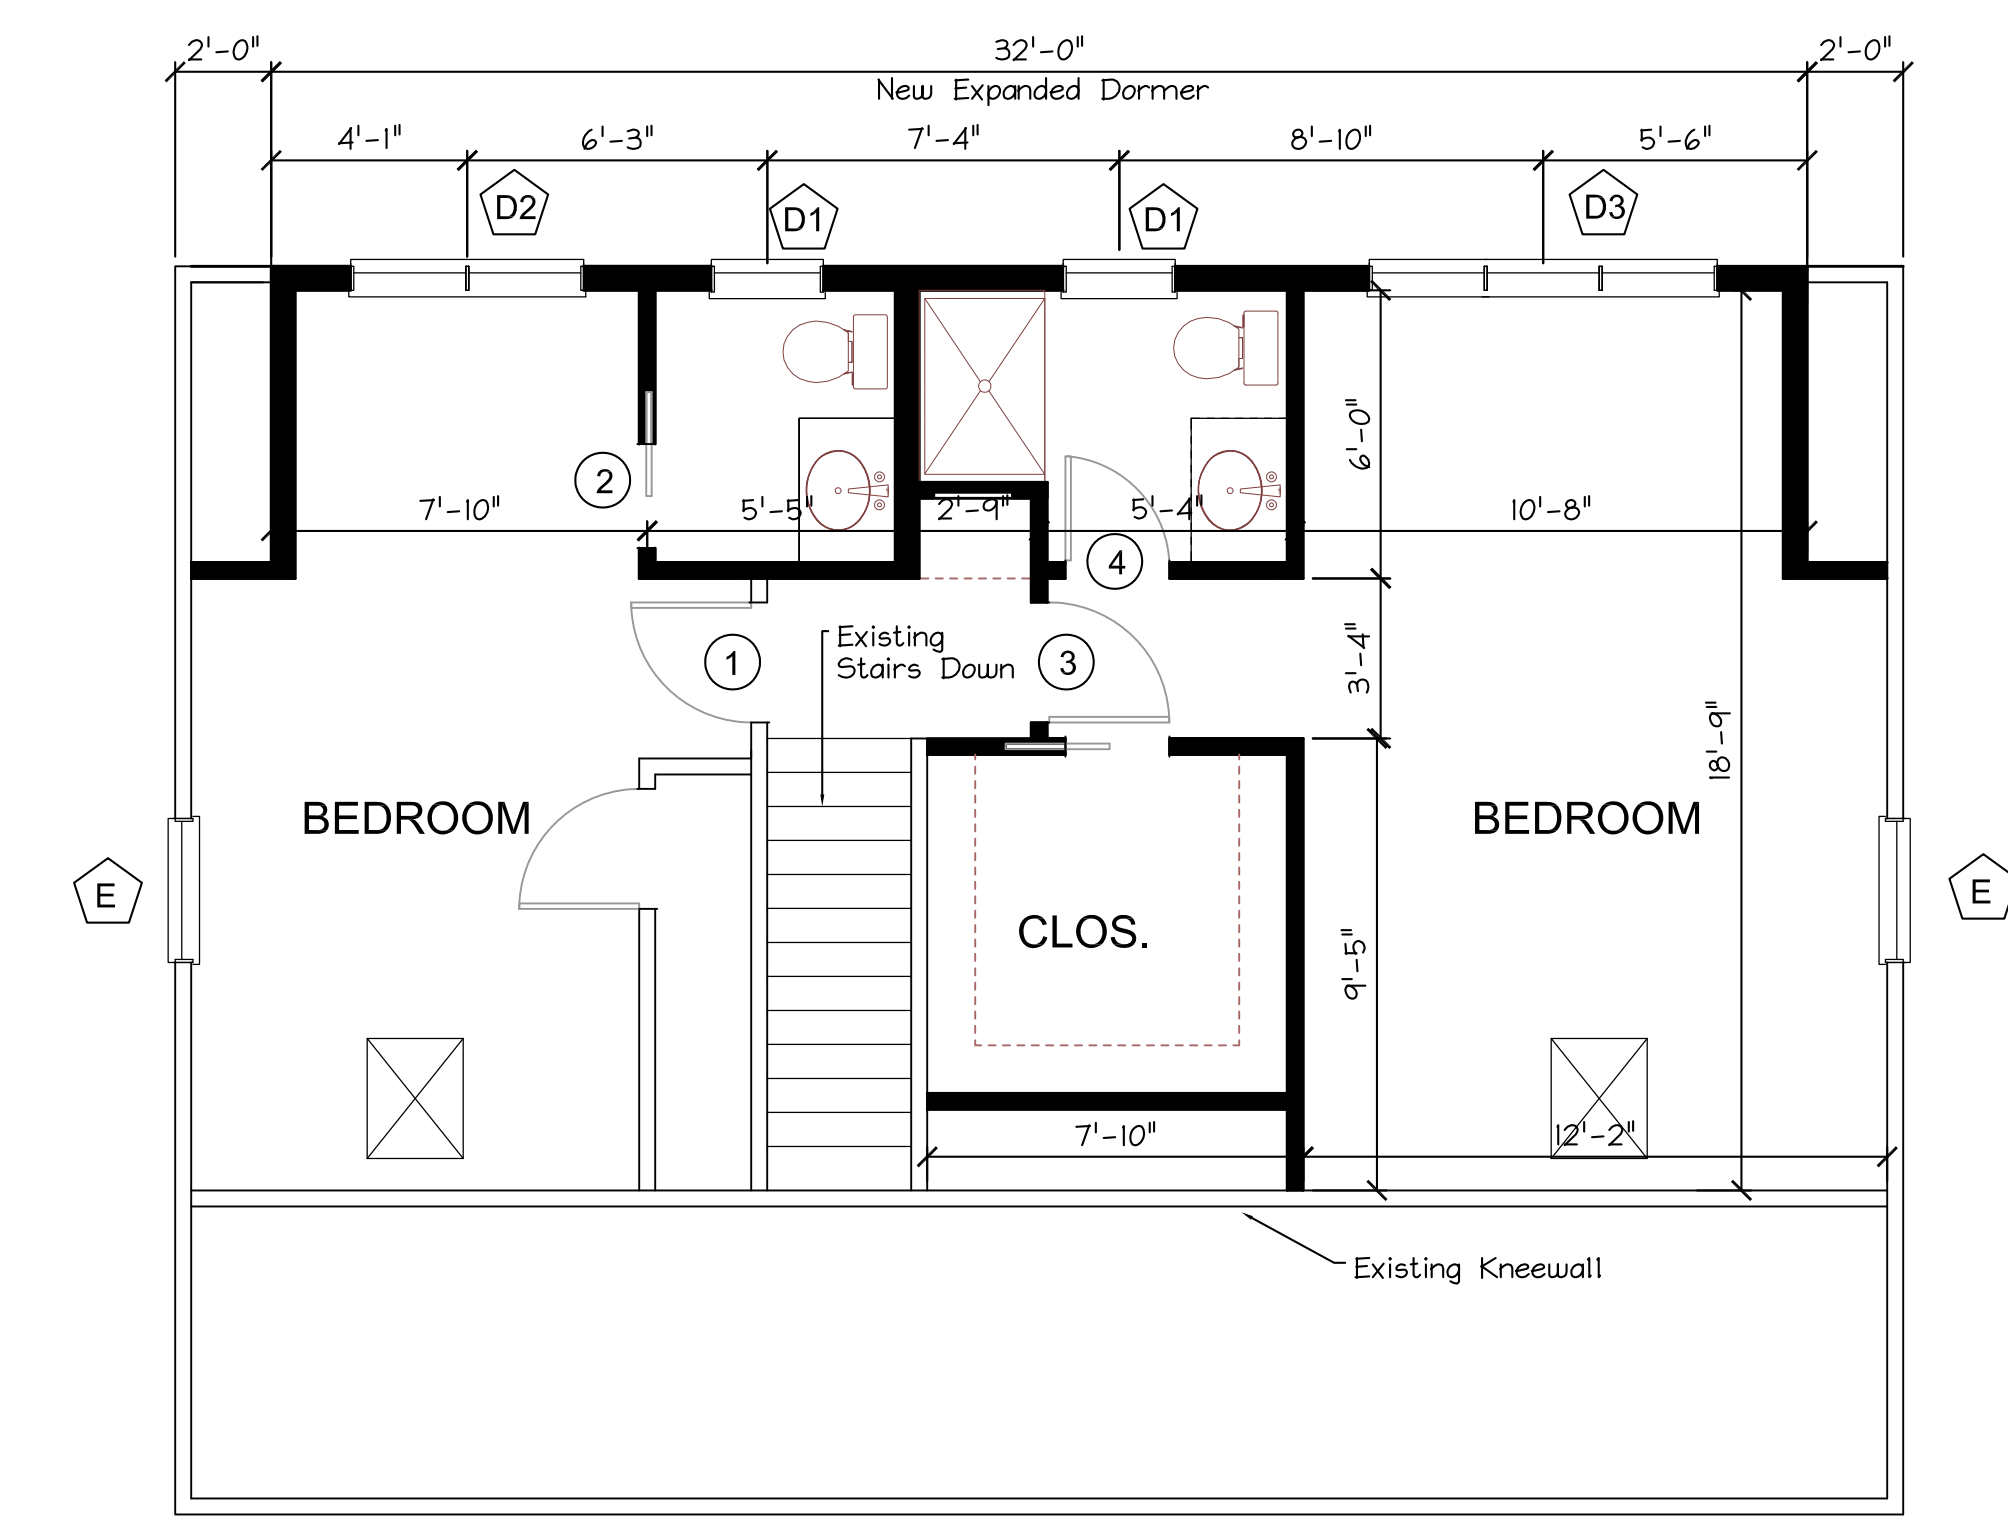


PROPOSED SECOND FLOOR PLAN

Scale: 1/4" = 1'-0"

LEGEND:

- New Wall Construction
- Existing Wall to Remain

FOR APPROVAL ONLY
NOT FOR CONSTRUCTION

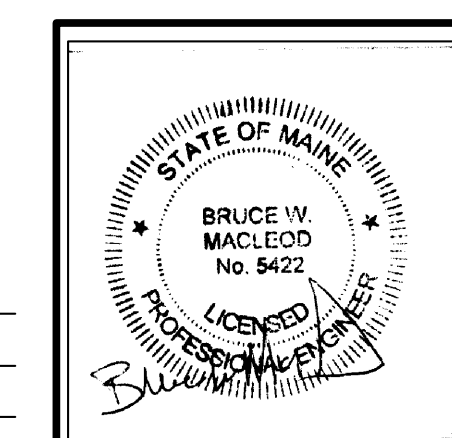

MACLEOD STRUCTURAL ENGINEERS, P.A. 80 Bridge Street Suite 252 Westbrook, Maine 04092 207.639.0980		
Dormer Expansion 24 Brookside Lane Portland, Maine		
TITLE: FLOOR PLAN		
DATE: 03.09.17	DRAWN BY: BIM	DRAWING NUMBER: A-1
SCALE: as noted	PROJ NO: 2017-022	