


NEW RESIDENCE
 KINEO STREET, PORTLAND, ME
 MIKE MICHAUD

BY	JJO
NO	A
DATE	06/06/08
REMARKS	ISSUED FOR PERMIT
FILE:	
SHEET:	A-2

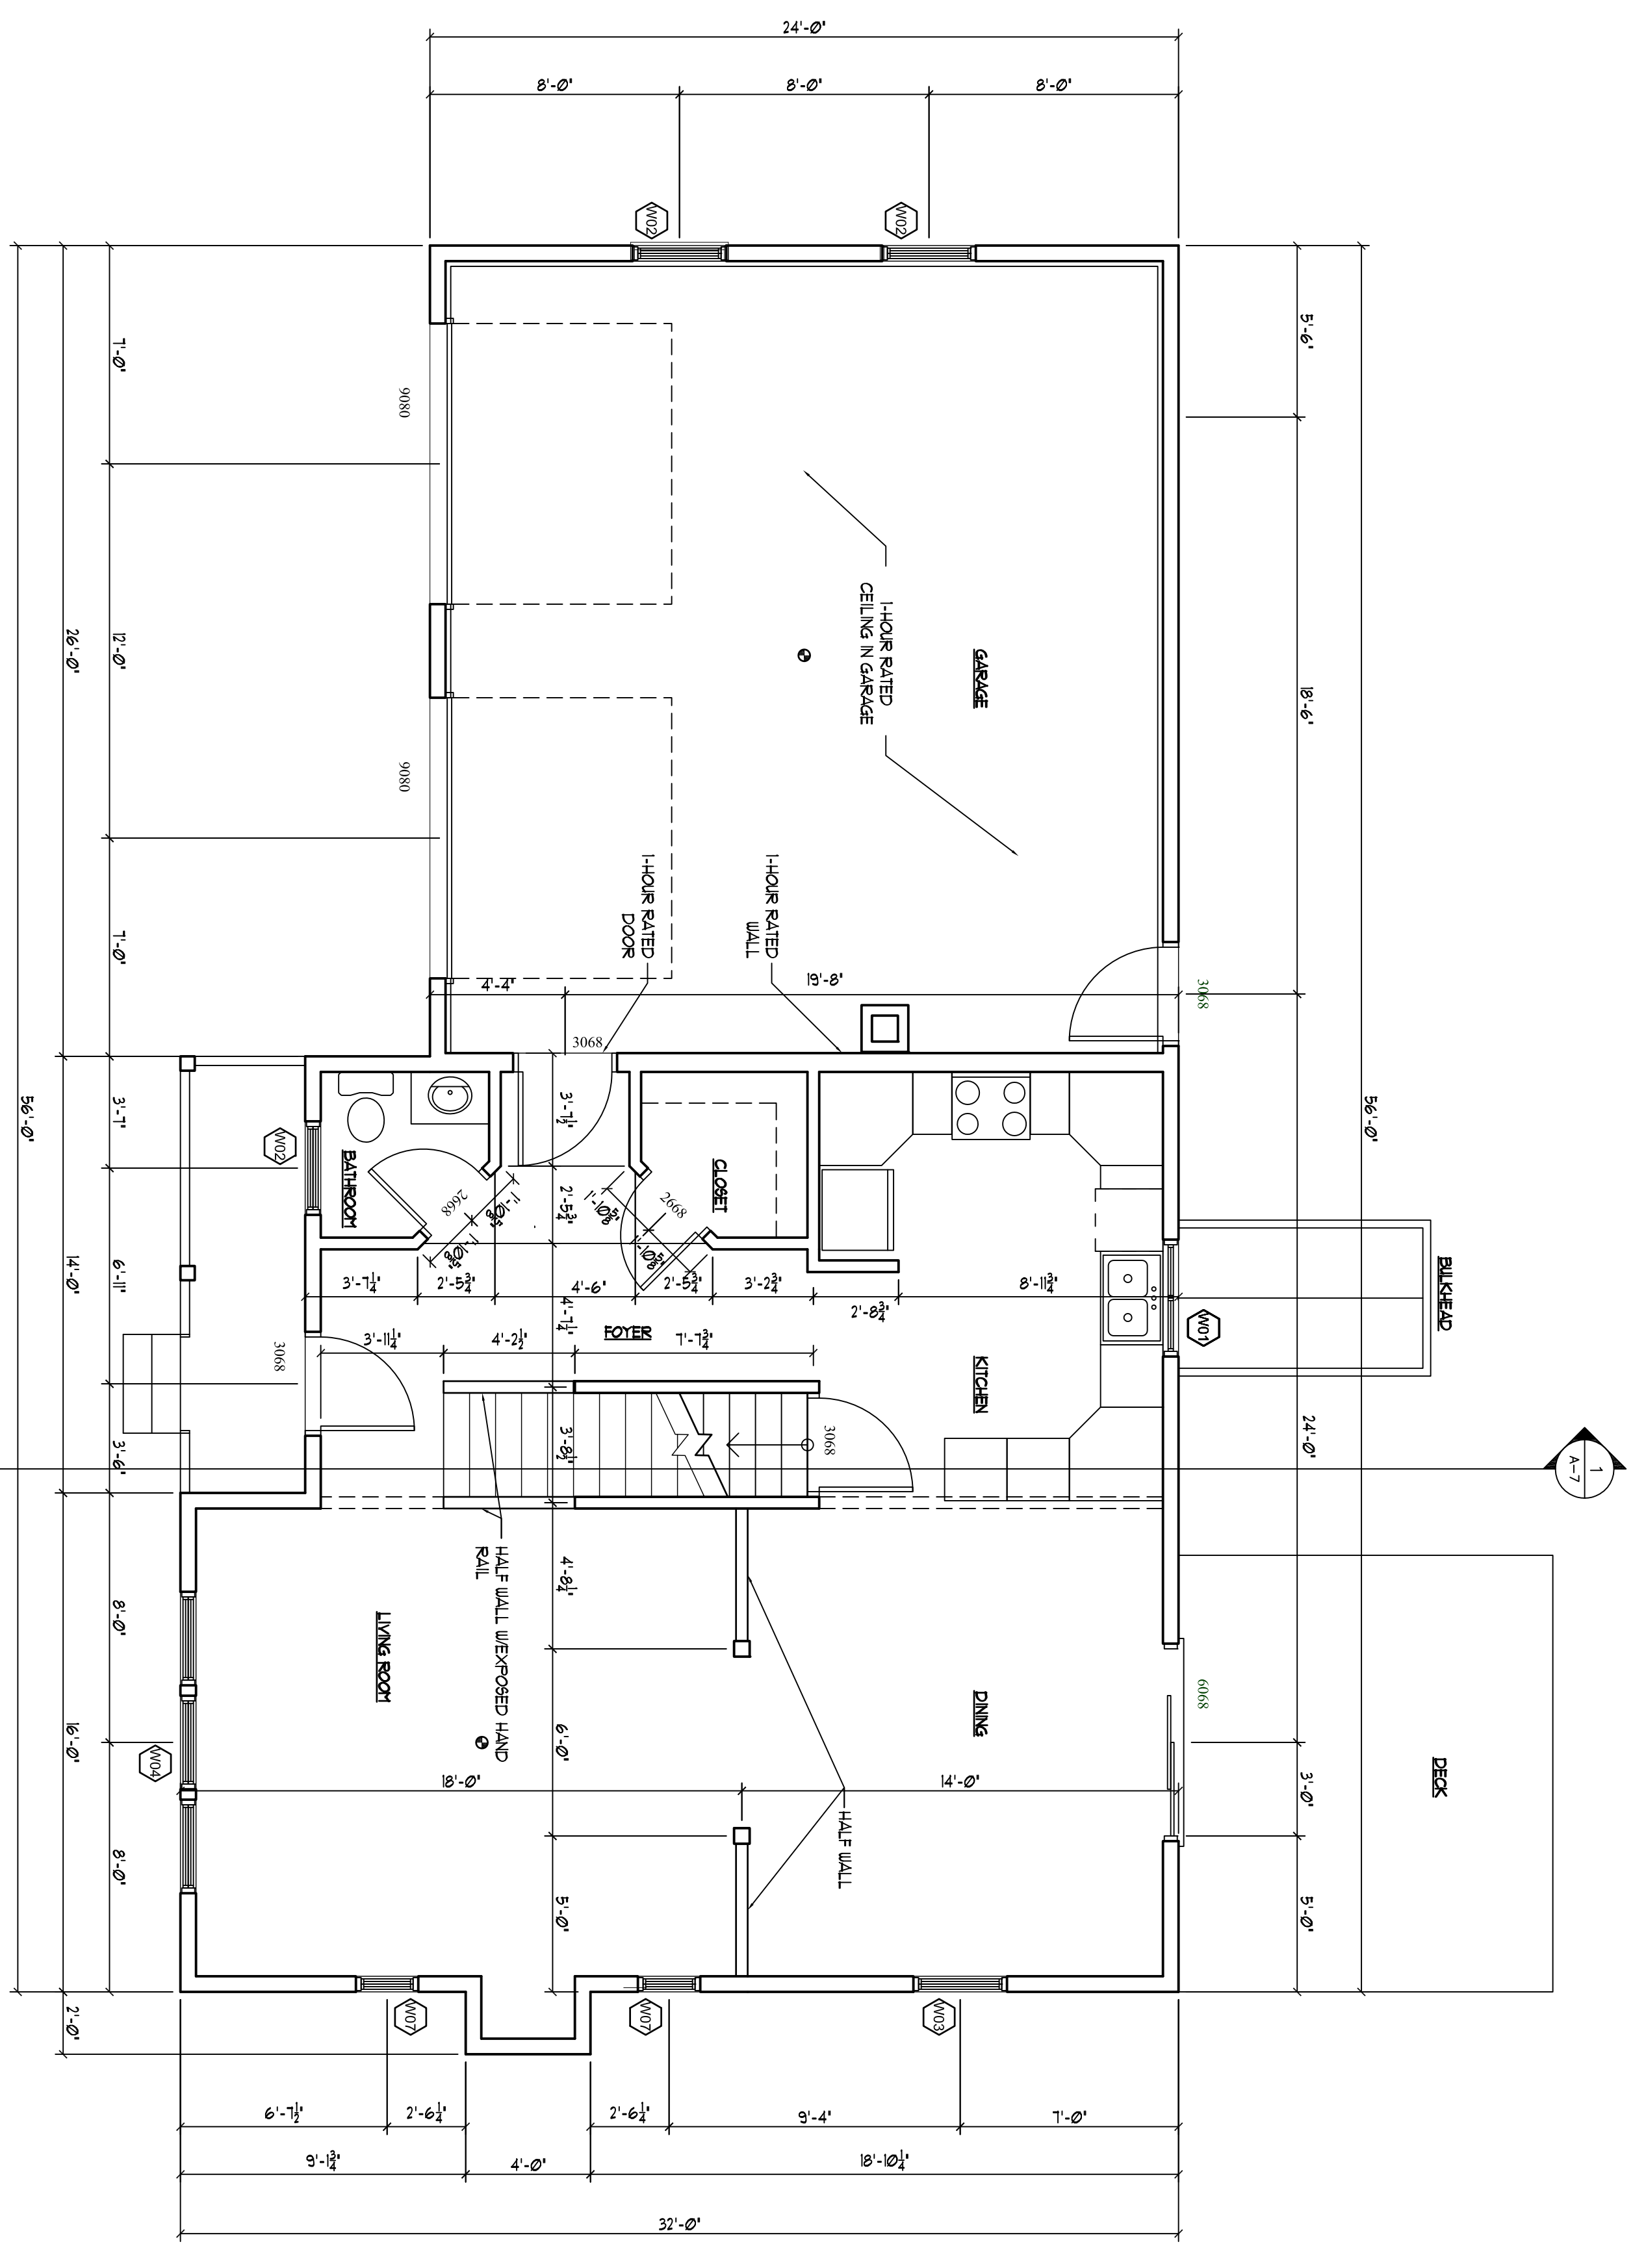

FIRST FLOOR PLAN
 SCALE: 1/4" = 1'-0"

WINDOW SCHEDULE

NUMBER	QTY	FLOOR	DESCRIPTION	CODE
W01	1	1	DBL CASSEMENT-LHL/RHR	C23
W02	3	1	DOUBLE HUNG	TW3036
W03	3	1	DOUBLE HUNG	TW3046
W04	1	1	MULLED UNIT	TW3046-3
W05	2	2	DOUBLE HUNG	TW3032
W06	3	2	DOUBLE HUNG	TW3046
W07	2	2	DOUBLE HUNG	TW2046
W09	2	2	MULLED UNIT	TW3046-2

◆ SMOKE DETECTOR

NOTE:
 THE CONTRACTOR/OWNER ASSUMES ALL RESPONSIBILITY FOR LOCAL CODE COMPLIANCE. ALL PERMITS AND INSURANCE REQUIREMENTS, ETC. ARE PROVIDED TO OUR CLIENTS BASED UPON INFORMATION PROVIDED BY THE CLIENT AND LOCAL CODES. NONE OF THE ENGINEER'S OR CD PROVIDER'S ARE REQUIRED. ARCHITECT'S, ENGINEER'S OR LANDSCAPE ARCHITECT'S DESIGN SHOULD BE VERIFIED BY CLIENT AND/OR CONTRACTOR BEFORE ACTUAL CONSTRUCTION BY CLIENT AND/OR CONTRACTOR BEFORE ACTUAL CONSTRUCTION BEGINS. CONTRACTOR SHALL BE RESPONSIBLE FOR VERIFYING ALL LOCAL CODES AND ORDINANCES. ALL DIMENSIONS SHALL BE AS SHOWN UNLESS OTHERWISE NOTED. CONTRACTOR SHALL BE RESPONSIBLE FOR VERIFYING ALL DIMENSIONS AND GRADES AT THE SITE.

1. Contractor/owner responsible for securing all necessary permits.
2. Contractor/owner will comply with all applicable codes and ordinances.
3. Contractor/owner to verify all site grades and dimensions.