


NEW RESIDENCE
 KINEO STREET, PORTLAND, ME
 MIKE MICHAUD

BY	JJO
NO	A
DATE	06/06/08
REMARKS	ISSUED FOR PERMIT
FILE:	
SHEET:	A-3

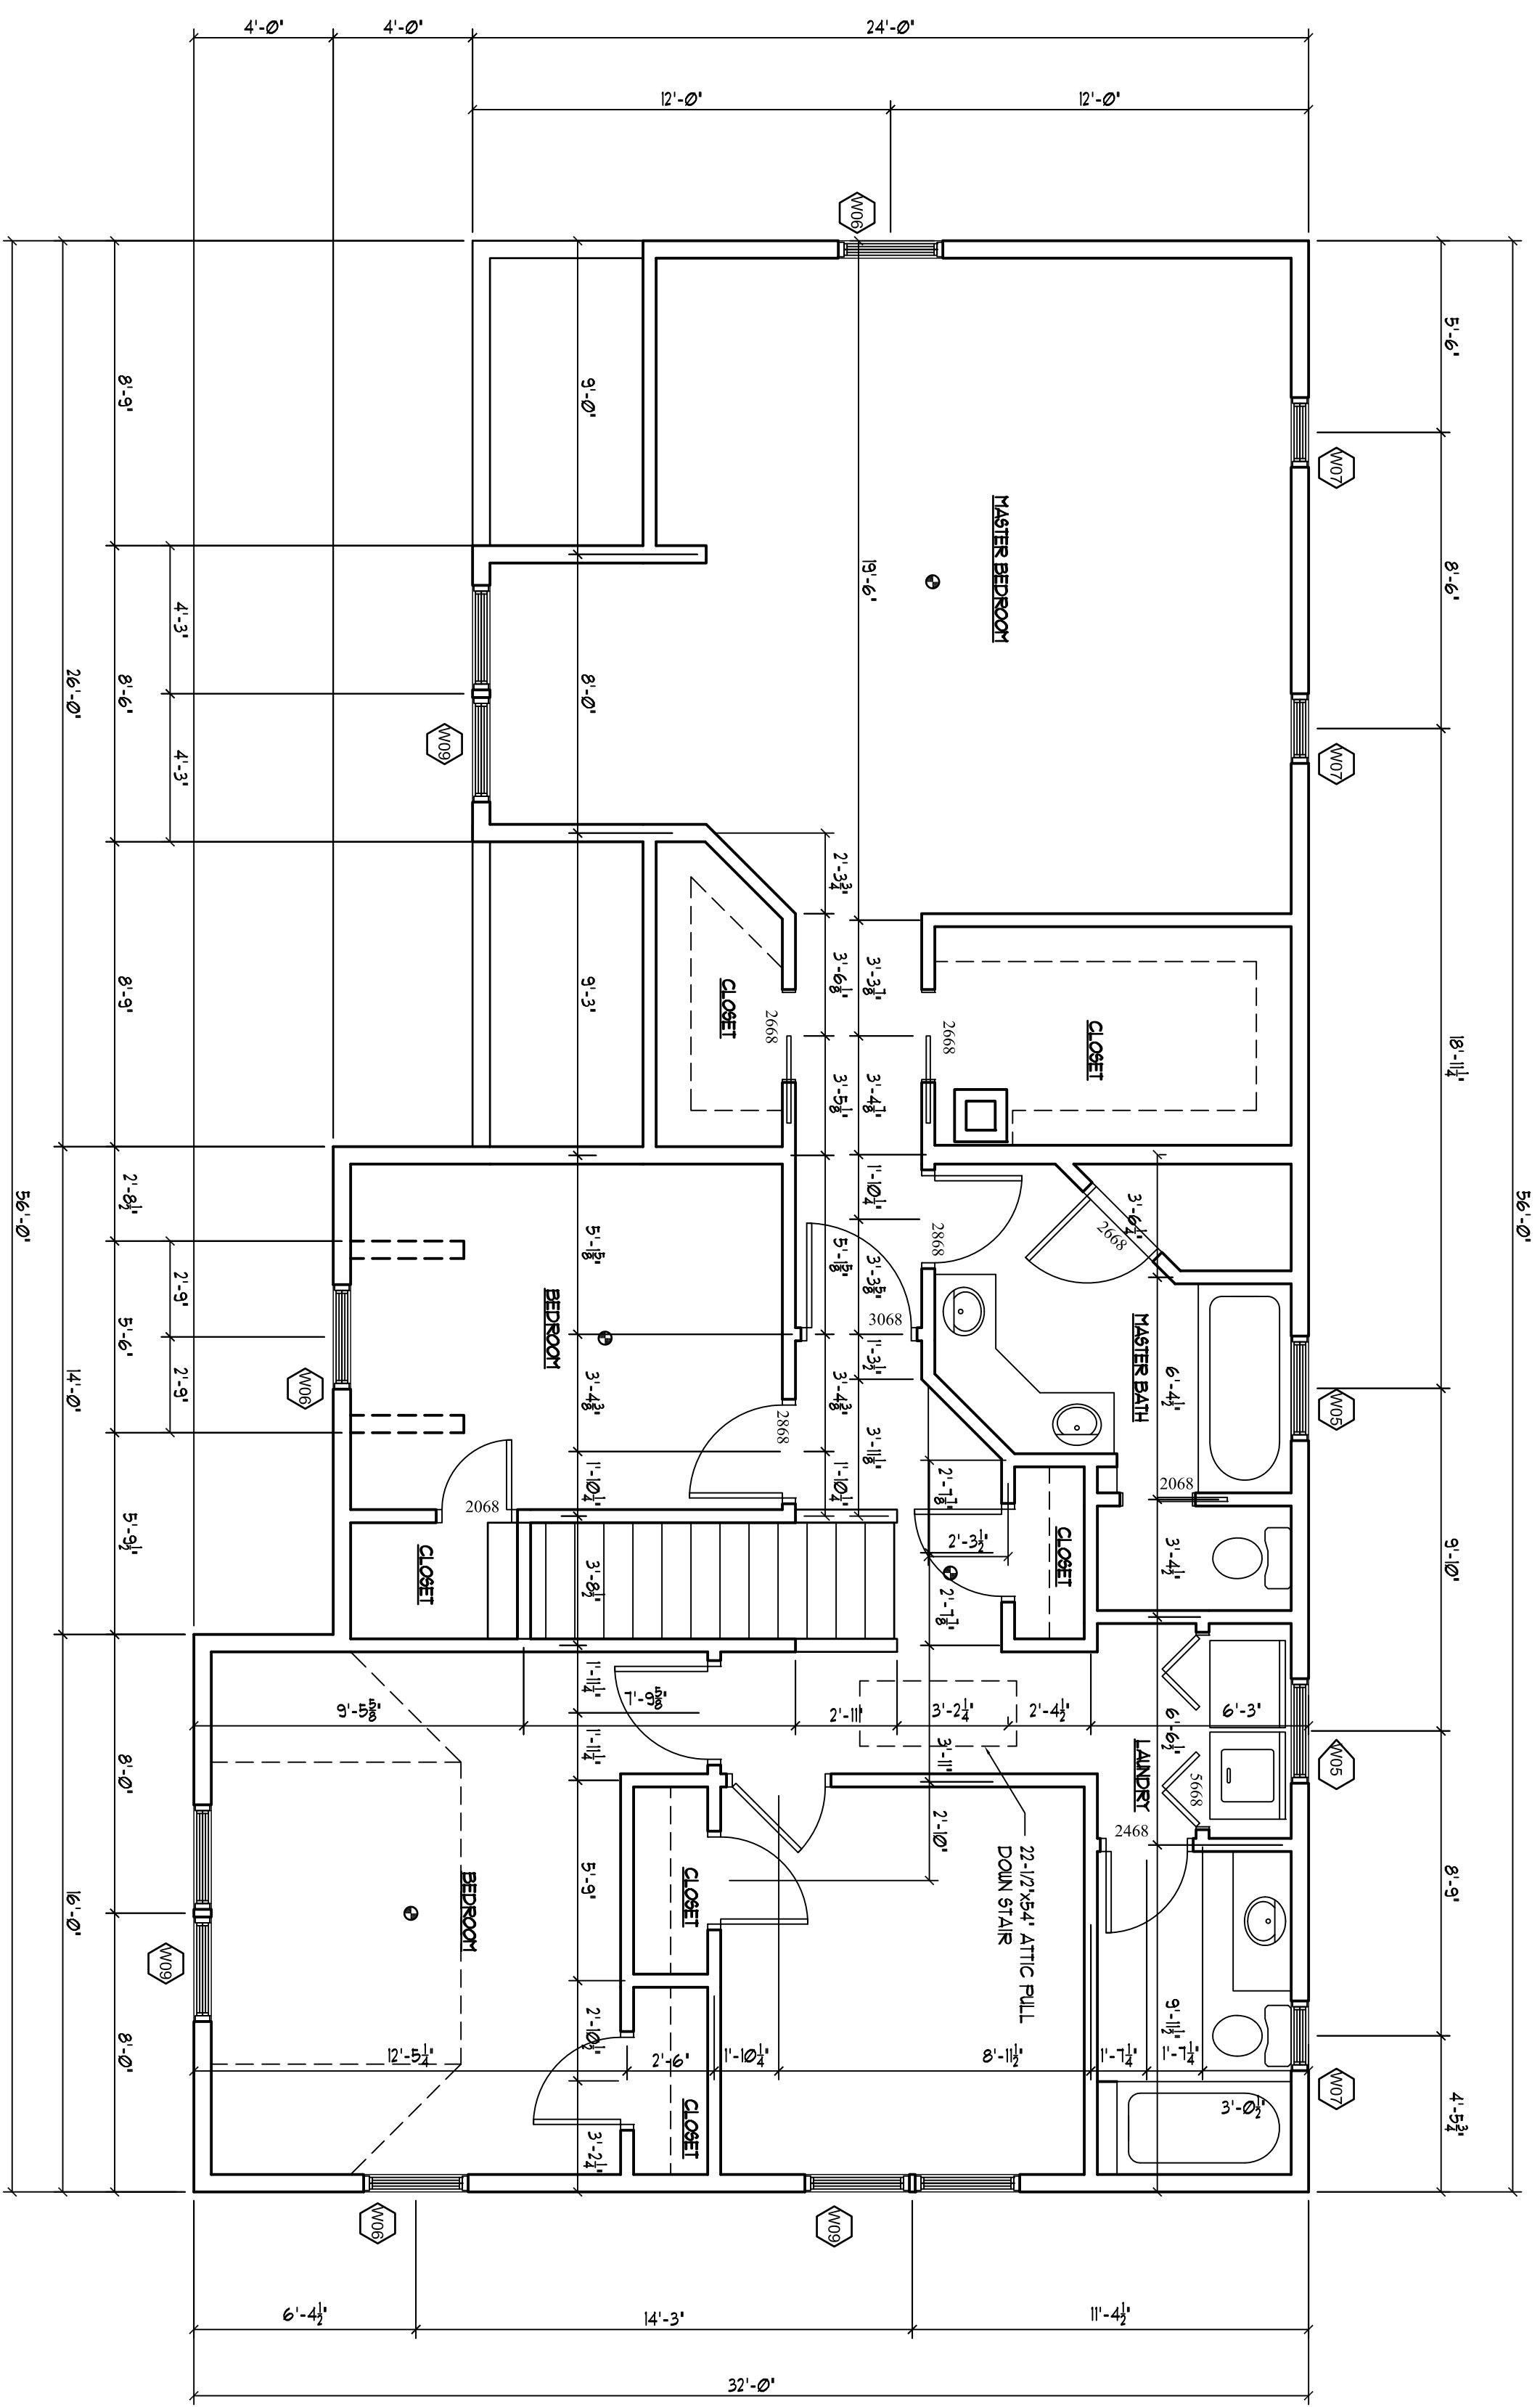

SECOND FLOOR PLAN
 SCALE: 1/4" = 1'-0"

WINDOW SCHEDULE

NUMBER	QTY	FLOOR	DESCRIPTION	CODE
W01	1	1	DBL CASEMENT-LH/RHR	C23
W02	3	1	DOUBLE HUNG	TW3036
W03	3	1	DOUBLE HUNG	TW3046
W04	1	1	MULLED UNIT	TW3046-3
W05	2	2	DOUBLE HUNG	TW3032
W06	5	2	DOUBLE HUNG	TW3046
W07	2	2	DOUBLE HUNG	TW2046
W09	2	2	MULLED UNIT	TW3046-2

☉ SMOKE DETECTOR

NOTE:

THE CONTRACTOR/OWNER ASSUMES ALL RESPONSIBILITY FOR LOCAL CODE COMPLIANCE. ALL PERMITS AND INSURANCE REQUIREMENTS SHALL BE THE RESPONSIBILITY OF THE CONTRACTOR/OWNER. THE CONTRACTOR/OWNER SHALL VERIFY ALL APPLICABLE CODES AND ORDINANCES. 

1. Contractor/owner responsible for securing all necessary permits.
2. Contractor/owner will comply with all applicable codes and ordinances.
3. Contractor/owner to verify all site grades and dimensions.