

**NEW RESIDENCE**  
 KINEO STREET, PORTLAND, ME  
 MIKE MICHAUD

BY	NO	REMARKS
JJO	A	ISSUED FOR PERMIT

DATE: 06/06/08

CODE: IRC 2006

TOWN: PORTLAND

DATE: 08/06/08


SCALE: AS NOTED

DRAWN: JJO

TITLE: FOUNDATION

FILE: FOUNDATION

SHEET: A-1

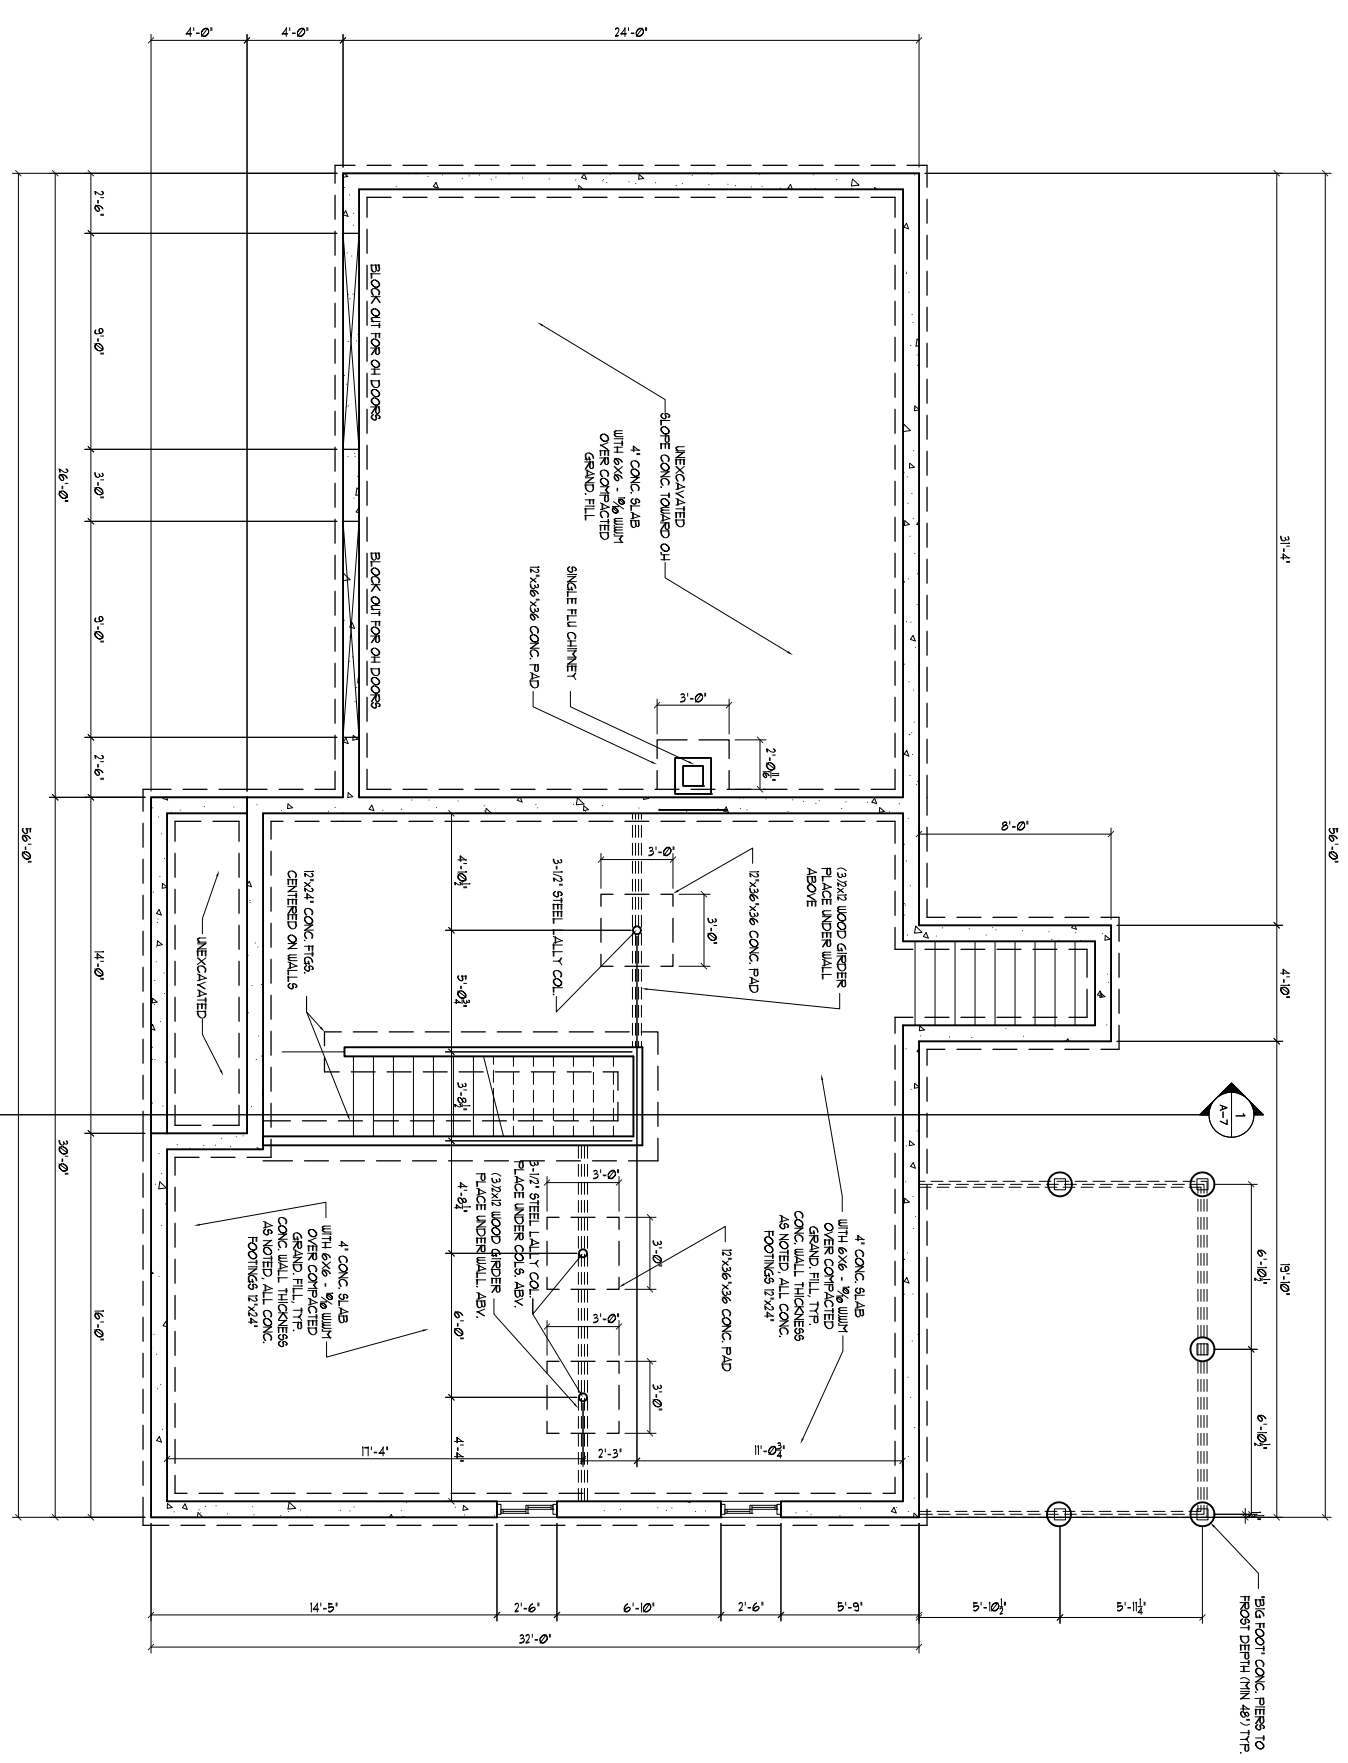


FOUNDATION PLAN  
 SCALE: 1/4" = 1'-0"

- NOTE:**
1. Contractor/owner responsible for securing all necessary permits.
  2. Contractor/owner will comply with all applicable codes and ordinances.
  3. Contractor/owner to verify all site grades and dimensions.


THE CONTRACTOR/OWNER ASSUMES ALL RESPONSIBILITY FOR LOCAL CODE COMPLIANCE. ALL PERMITS AND REGULATIONS, ETC. ARE PROVIDED TO OUR CLIENTS BASED UPON INFORMATION PROVIDED BY THE CLIENT AND LOCAL CODES. NONE OF THE ENGINEER'S OR ARCHITECT'S SERVICES OR PRODUCTS ARE GUARANTEED. THE CONTRACTOR/OWNER SHOULD BE ADVISED BY CLIENT AND/OR CONTRACTOR BEFORE ACTUAL CONSTRUCTION BY CLIENT AND/OR CONTRACTOR. ACTUAL CONSTRUCTION BEING CONTROLLED BY FIELD SUPERVISORS AND/OR DESIGNERS. ALL DIMENSIONS SHOWN ON THIS PLAN BY CLIENT AND/OR CONTRACTOR AND/OR REVISIONS MADE TO PLANS BY CLIENT AND/OR CONTRACTOR.






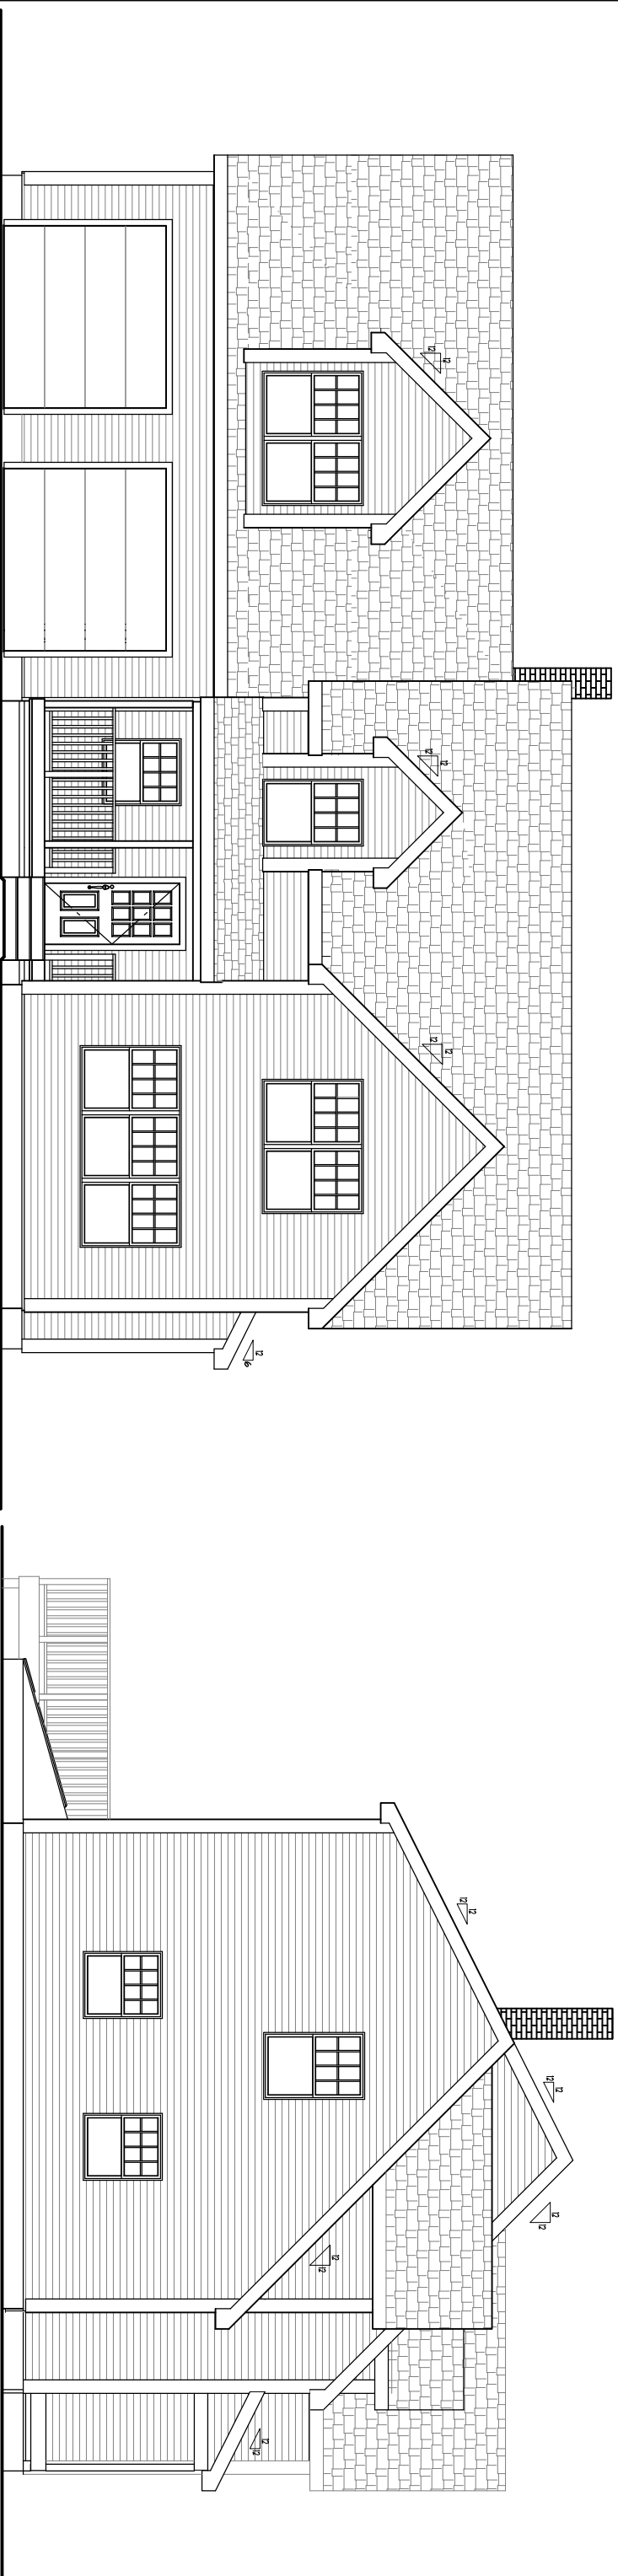


FRONT ELEVATION  
SCALE: 1/4" = 1'-0"

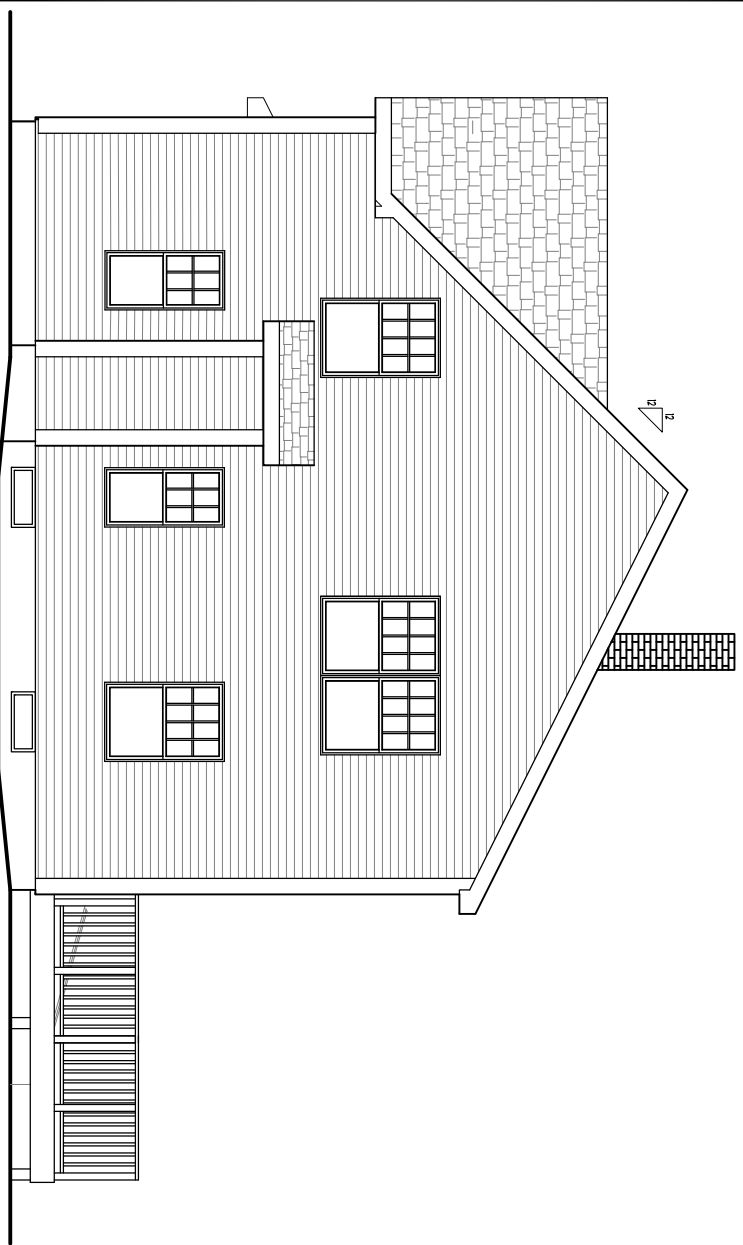

RIGHT ELEVATION  
SCALE: 1/4" = 1'-0"

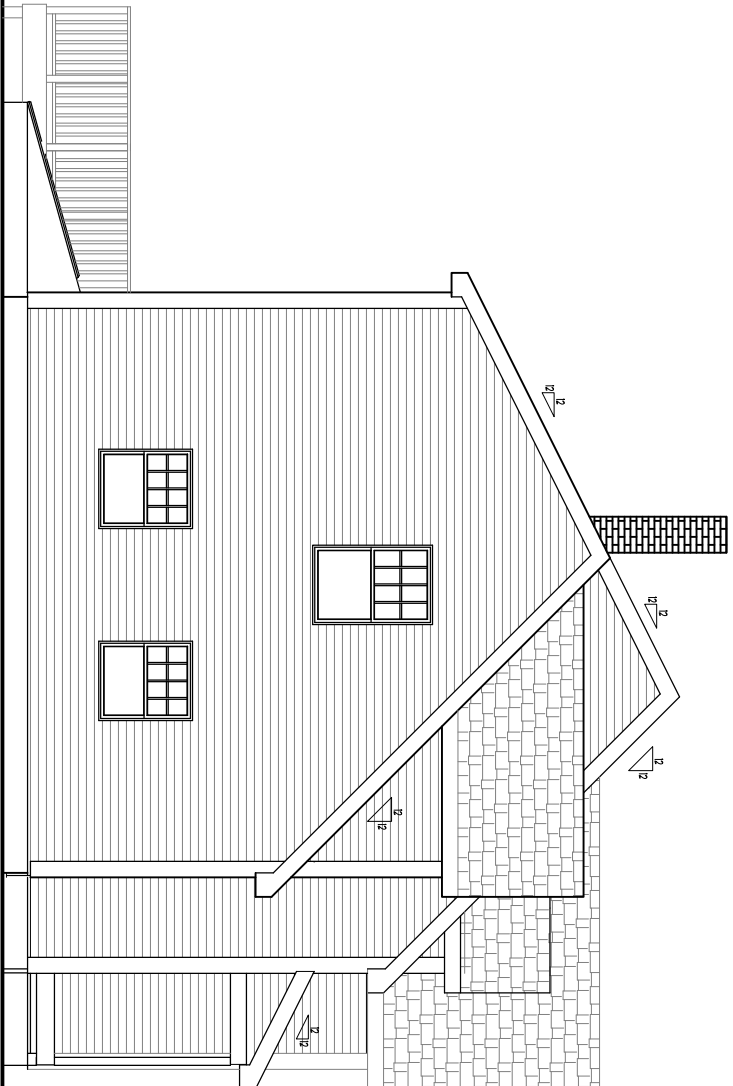

LEFT ELEVATION  
SCALE: 1/4" = 1'-0"

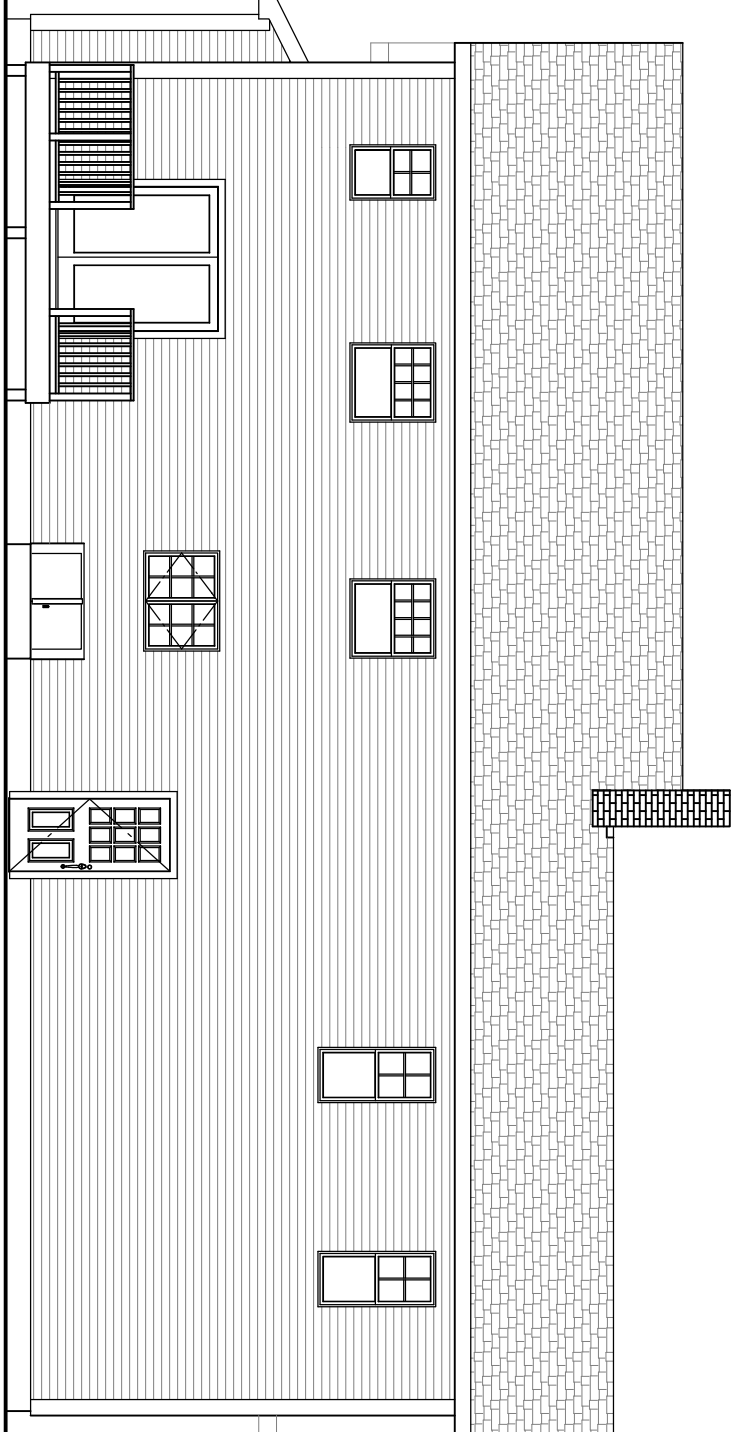

REAR ELEVATION  
SCALE: 1/4" = 1'-0"

**NOTE:**  
THE CONTRACTOR/OWNER ASSUMES ALL RESPONSIBILITY FOR LOCAL CODE COMPLIANCE. ALL PERMITS AND INSURANCE REQUIREMENTS, ETC. ARE PROVIDED TO OUR CLIENTS BASED UPON INFORMATION PROVIDED BY THE CLIENT AND LOCAL CODES. NONE OF THE INFORMATION OR PRODUCTS ARE REPRESENTED AS ARCHITECT'S BUSINESS OR LAND. THE CONTRACTOR/OWNER SHOULD BE ADVISED BY CLIENT AND/OR CONTRACTOR BEFORE ACTUAL CONSTRUCTION BY CLIENT AND/OR CONTRACTOR BEFORE ACTUAL CONSTRUCTION BEGINS. CONTRACT SHALL BE HELD UNDER THE TERMS AND CONDITIONS OF THE CONTRACT AND/OR REVISIONS MADE TO PLANS BY CLIENT AND/OR CONTRACTOR.

1. Contractor/owner responsible for securing all necessary permits.
2. Contractor/owner will comply with all applicable codes and ordinances.
3. Contractor/owner to verify all site grades and dimensions.

DATE	NO	REMARKS	BY
06/06/08	A	ISSUED FOR PERMIT	JJO


**NEW RESIDENCE**  
KINEO STREET, PORTLAND, ME  
MIKE MICHAUD

**@d-de-Tech**  
235 Riverside Industrial Parkway  
Portland, ME 04102

PROPERTY OF

FILE: SHEET: A-4  
DRAWN: JJO  
TITLE: ELEVATIONS  
SCALE: AS NOTED  
DATE: 06/06/08  
CODE: IRC 2006  
TOWN: PORTLAND



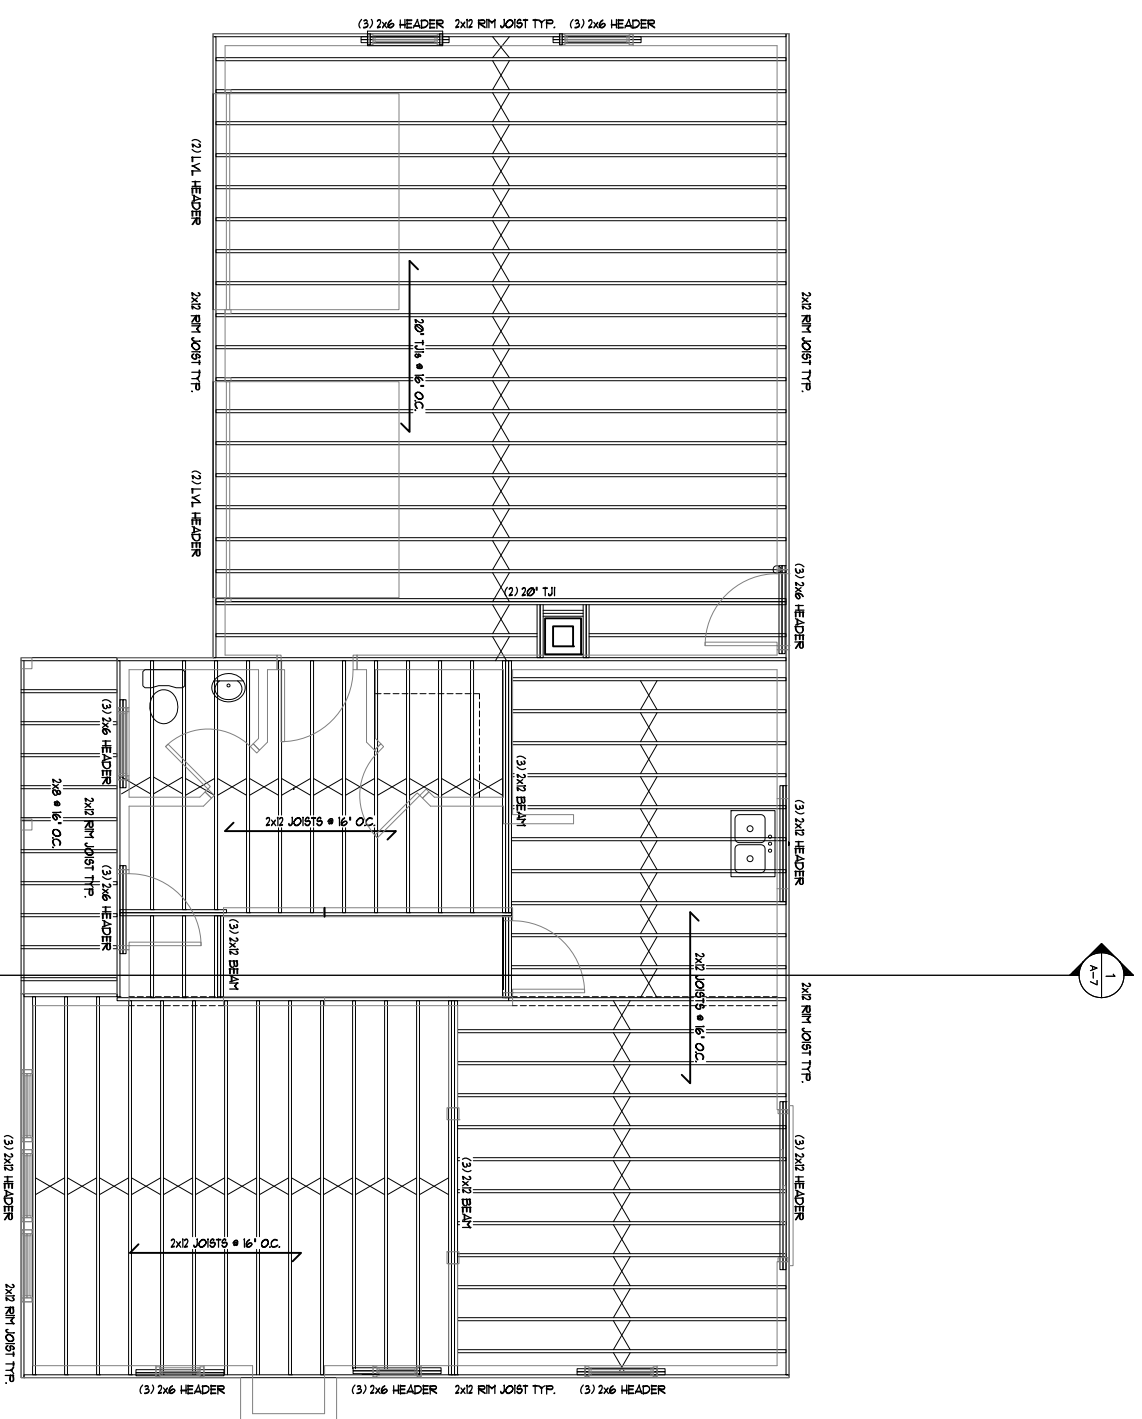

SECOND FLOOR FRAMING PLAN  
SCALE 1/4" = 1'-0"

1. Contractor/owner responsible for securing all necessary permits.
2. Contractor/owner will comply with all applicable codes and ordinances.
3. Contractor/owner to verify all site grades and dimensions.

**NOTE:**  
THE CONTRACTOR/OWNER ASSUMES ALL RESPONSIBILITY FOR LOCAL CODE COMPLIANCE AND ALL NECESSARY PERMITS. ALL INFORMATION PROVIDED TO OUR CLIENTS IS BASED UPON INFORMATION PROVIDED BY THE CLIENT AND LOCAL CODES. NONE OF THE INFORMATION OR PRODUCTS ARE REPRESENTED AS ARCHITECT'S ENGINEERING OR LAND SURVEYING. CONTRACTOR/OWNER SHOULD BE ADVISED BY CLIENT AND/OR CONTRACTOR BEFORE ACTUAL CONSTRUCTION BY CLIENT AND/OR CONTRACTOR. BEFORE ACTUAL CONSTRUCTION BEGINS CONTRACTOR SHALL BE HELD RESPONSIBLE FOR VERIFYING ALL DIMENSIONS AND CONDITIONS SHOWN ON THIS PLAN BY CLIENT AND/OR CONTRACTOR AND/OR REVISIONS MADE TO PLANS BY CLIENT AND/OR CONTRACTOR.

BY	DATE	NO	REMARKS
JJO	06/06/08	A	ISSUED FOR PERMIT

**NEW RESIDENCE**  
KINEO STREET, PORTLAND, ME  
MIKE MICHAUD

FILE: \_\_\_\_\_  
SHEET: A-6

TITLE:  
SECOND FLOOR FRAMING

DRAWN: JJO

SCALE: AS NOTED

DATE: 06/06/08

TOWN: PORTLAND

CODE: IRC 2006

