

DRAWINGS ARE PROVIDED BY HAMMOND LUMBER COMPANY AS A SERVICE TO OUR CUSTOMERS. THE INFORMATION PRESENTED IN THESE DRAWINGS IS NOT PREPARED OR REVIEWED BY A REGISTERED ARCHITECT OR ENGINEER. THE INFORMATION PRESENTED IN THESE DRAWINGS IS FOR INFORMATIONAL PURPOSES ONLY. THE INFORMATION PRESENTED IN THESE DRAWINGS IS NOT TO BE USED AS A BASIS FOR CONSTRUCTION AND HAMMOND LUMBER COMPANY DISCLAIMS ANY RESPONSIBILITY IF THEY ARE SO USED.


DATE	2/10/2011		
BY	ABB	THURSDAY, APRIL 6, 2011	
DATE	3/29/2011		
BY	RAB	SCALE = AS NOTED	
DATE	3/29/2011		
BY	FOR	2	3

DRIVING •
 ADT0149

NICK LOTFEY
 TX33 ADDITION
 PORTLAND


OWN

OWN

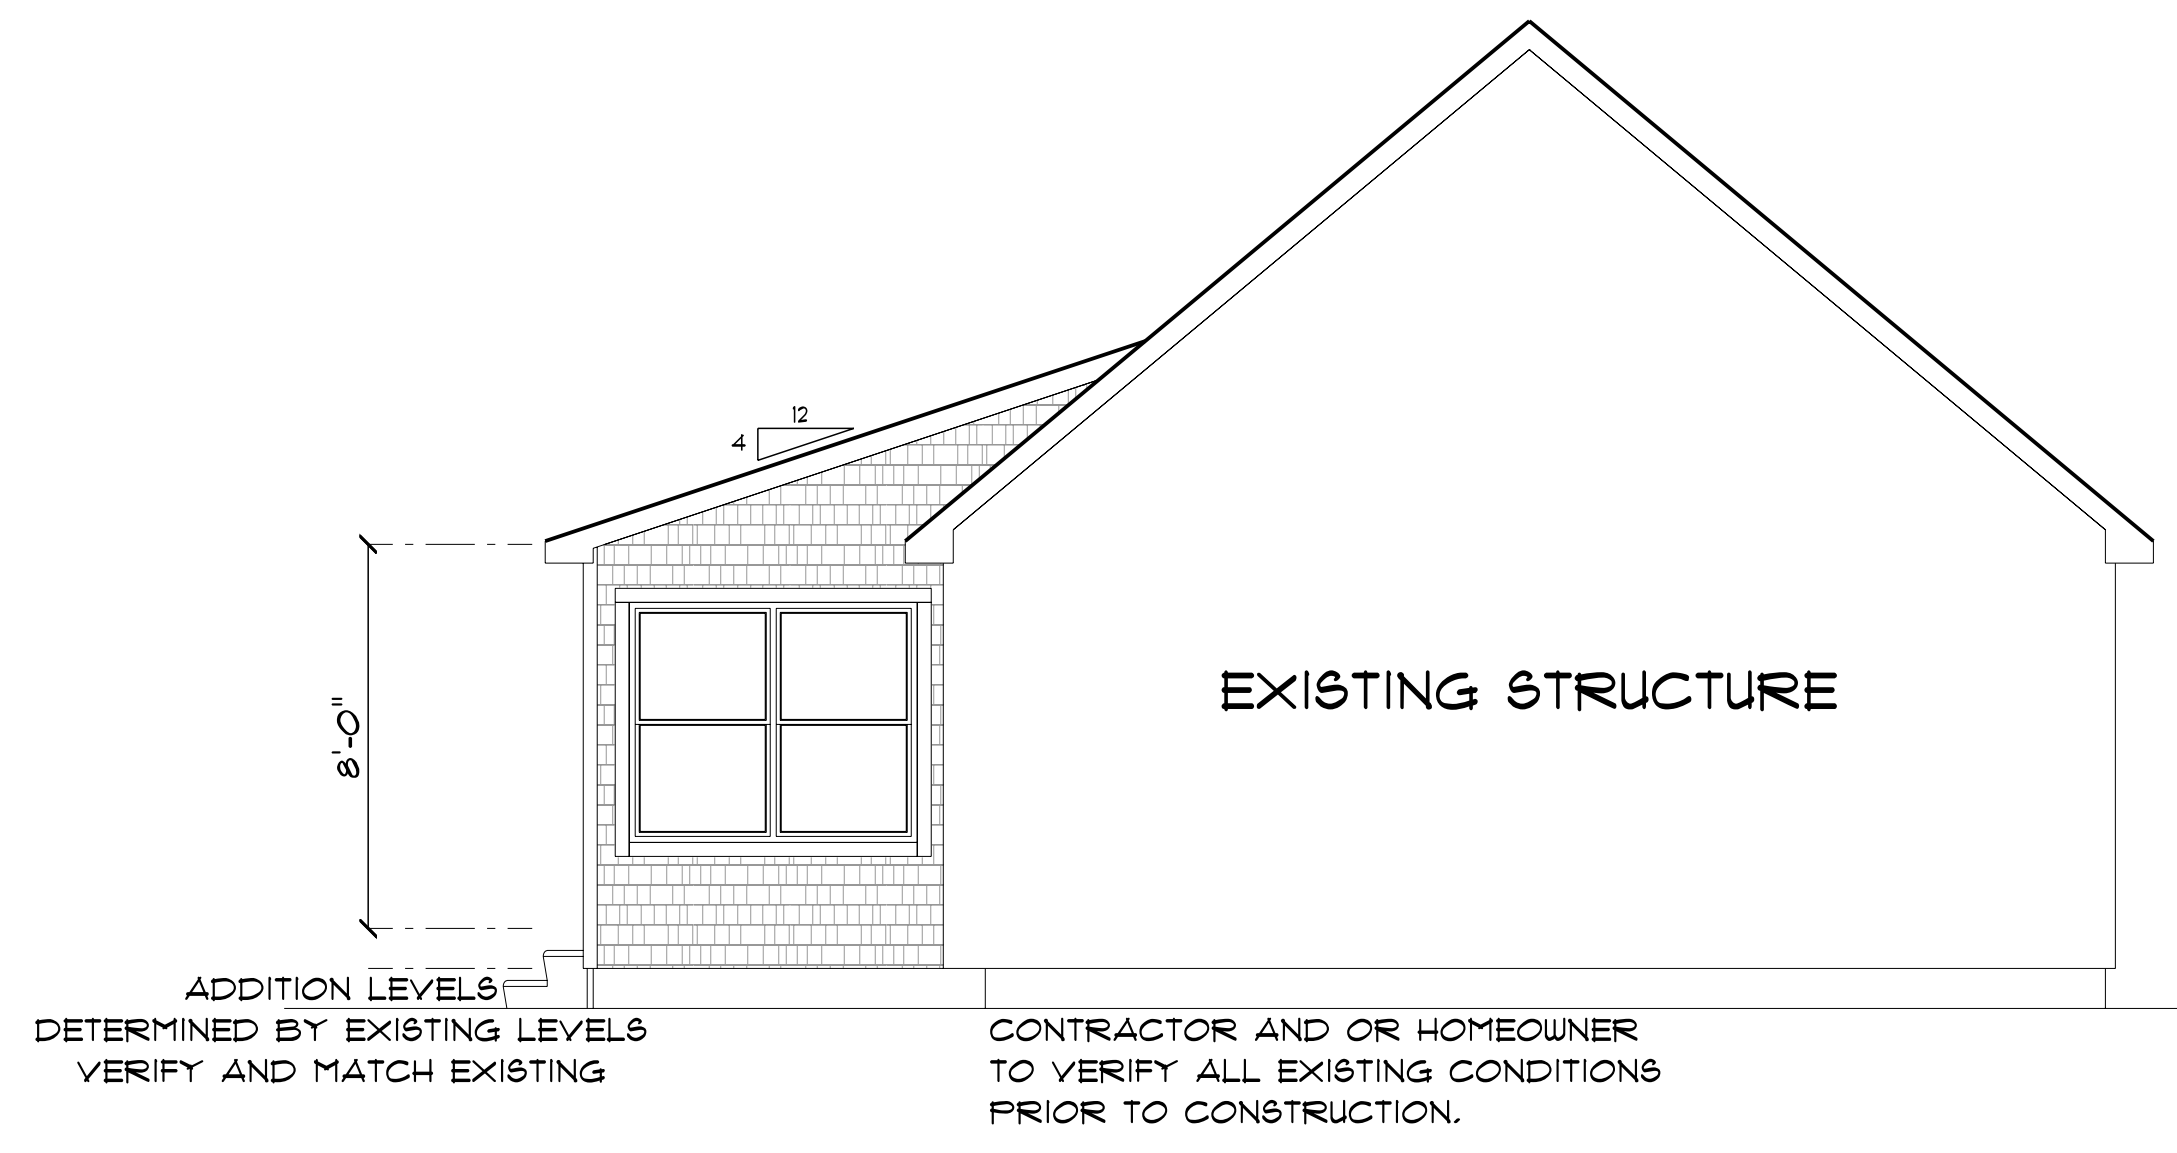

LEFT ELEVATION
 SCALE: 1/4" = 1'-0"

CONTRACTOR AND OR HOMEOWNER TO VERIFY ALL EXISTING CONDITIONS PRIOR TO CONSTRUCTION.

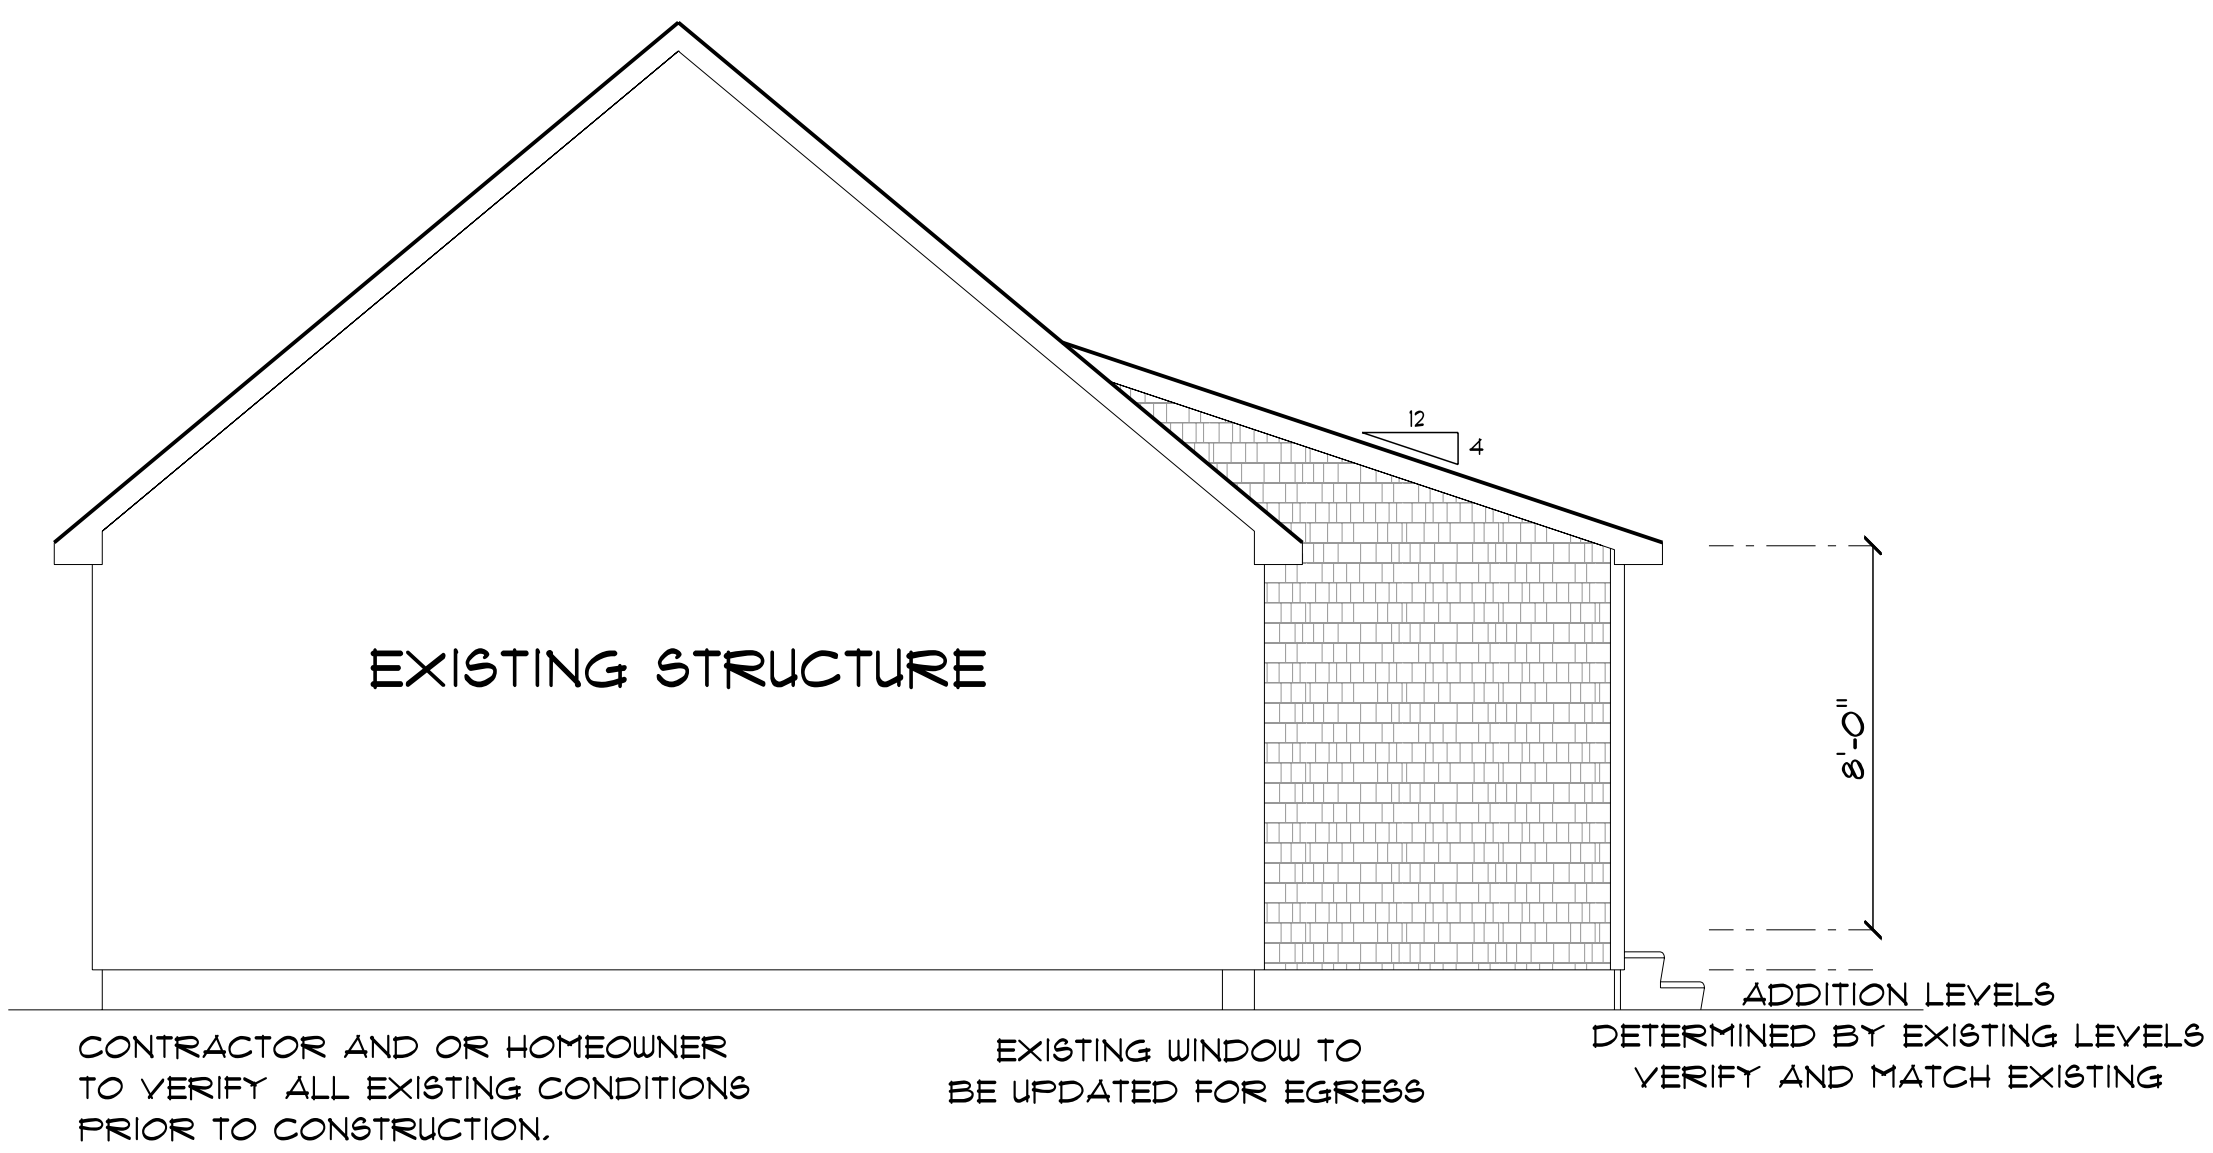


RIGHT ELEVATION
 SCALE: 1/4" = 1'-0"

CONTRACTOR AND OR HOMEOWNER TO VERIFY ALL EXISTING CONDITIONS PRIOR TO CONSTRUCTION.

EXISTING WINDOW TO BE UPDATED FOR EGRESS

ADDITION LEVELS DETERMINED BY EXISTING LEVELS VERIFY AND MATCH EXISTING

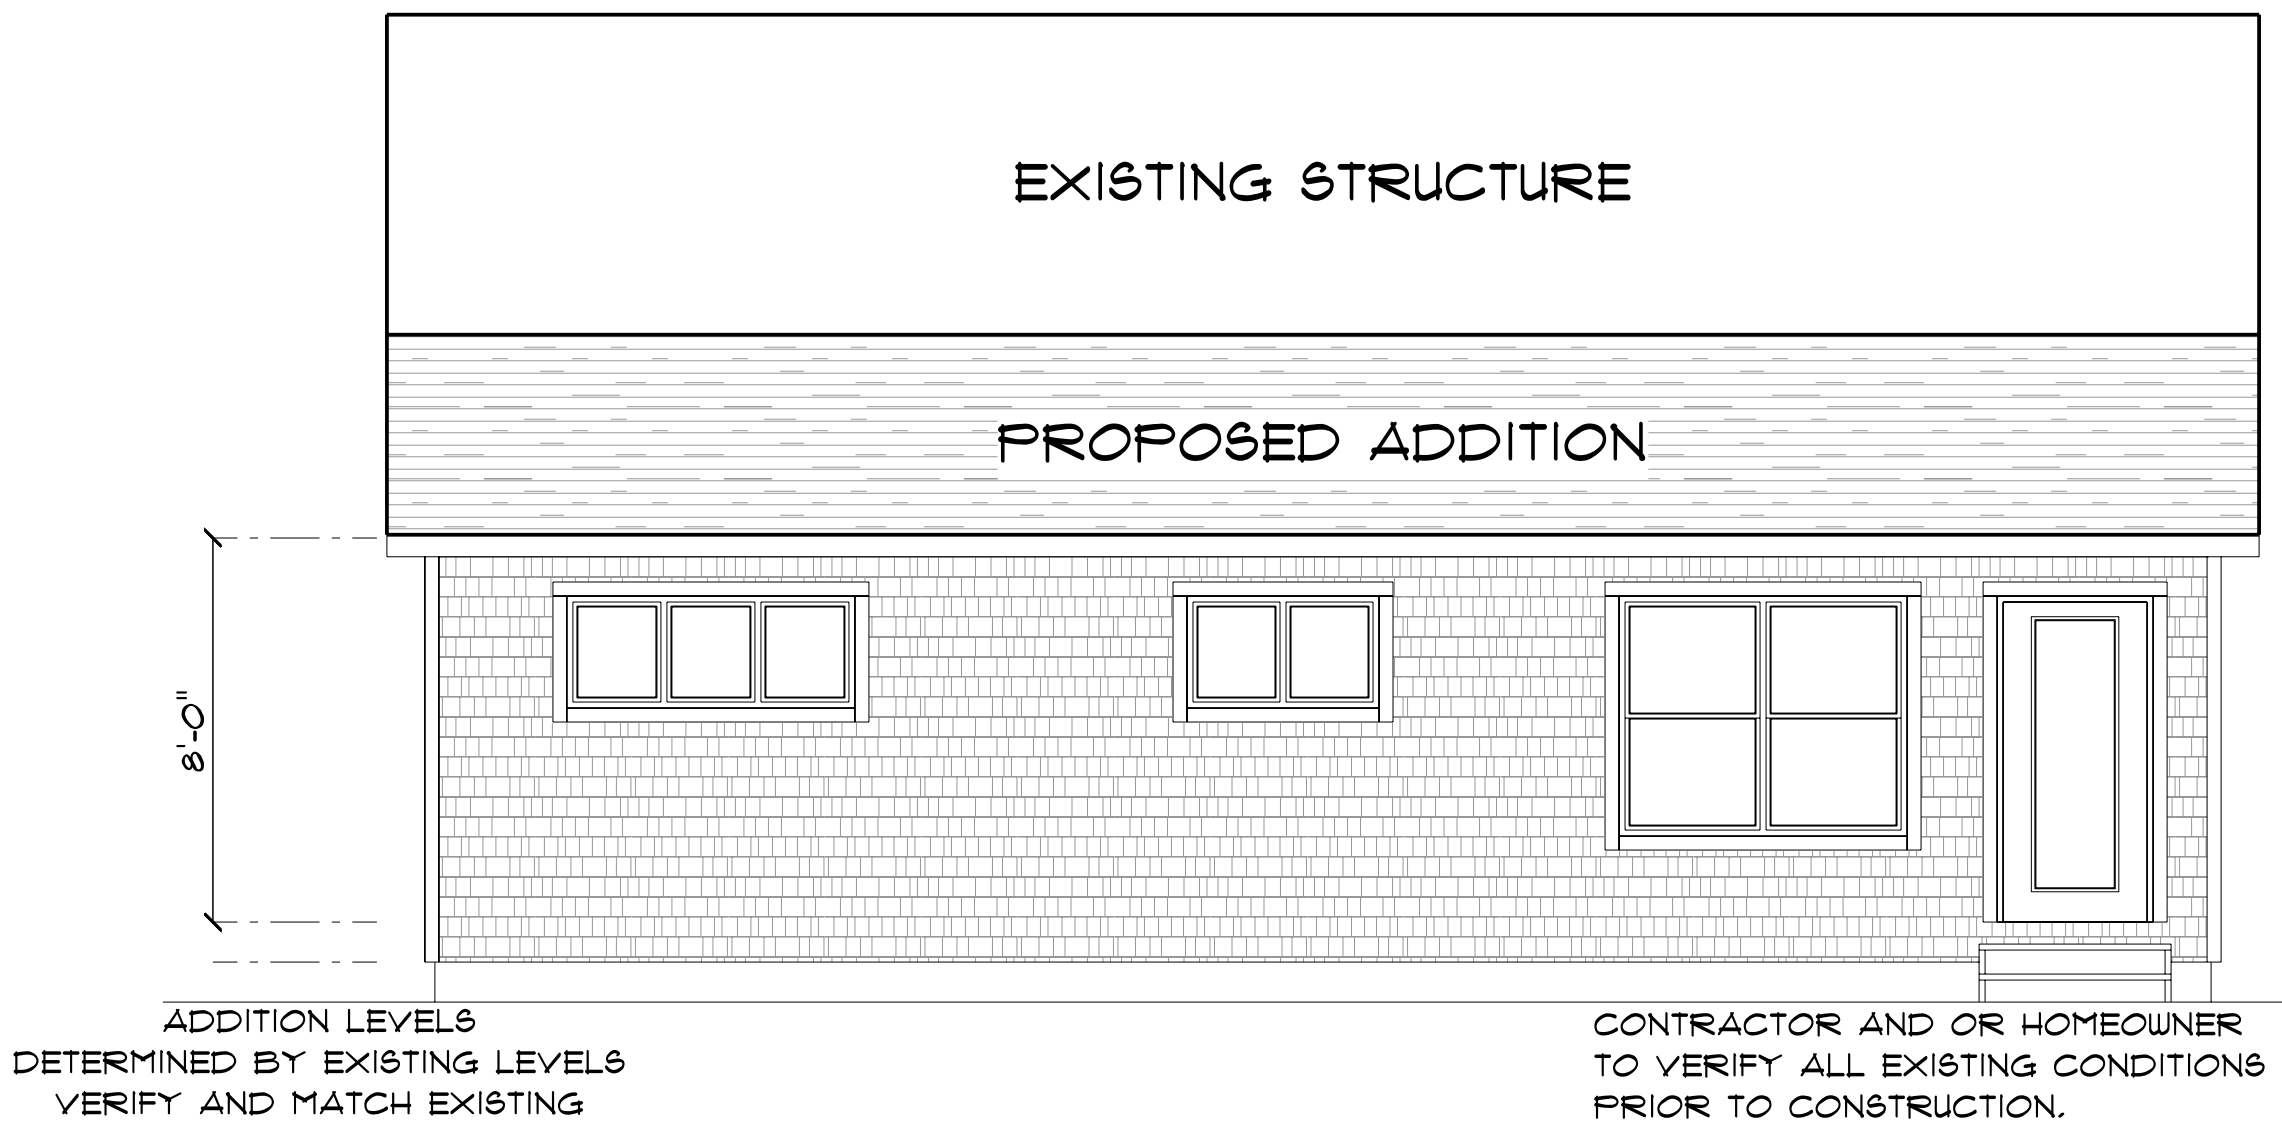

REAR ELEVATION
 SCALE: 1/4" = 1'-0"

ADDITION LEVELS DETERMINED BY EXISTING LEVELS VERIFY AND MATCH EXISTING

CONTRACTOR AND OR HOMEOWNER TO VERIFY ALL EXISTING CONDITIONS PRIOR TO CONSTRUCTION.