

DRAWINGS ARE PROVIDED BY HAMMOND LUMBER COMPANY AS A SERVICE TO OUR CUSTOMERS. THESE DRAWINGS ARE NOT TO BE USED FOR CONSTRUCTION AND ILLUSTRATIVE PURPOSES ONLY. THE INFORMATION PRESENTED IN THESE DRAWINGS IS NOT PREPARED OR REVIEWED BY A REGISTERED PROFESSIONAL ARCHITECT OR ENGINEER. HAMMOND LUMBER COMPANY SUGGESTS THAT ITS CUSTOMERS SEEK THE SERVICES OF A REGISTERED ARCHITECT TO OBTAIN TECHNICAL ADVICE AND THAT SUCH ADVICE BE USED AS A BASIS FOR CONSTRUCTION AND THAT HAMMOND LUMBER COMPANY DISCLAIMS ANY RESPONSIBILITY IF THEY ARE SO USED.


DATE	2/10/2011	REVISED	
DATE	4/4/2011	REVISED	
DATE	3/29/2011	REVISED	
DATE	3/29/2011	REVISED	

ABB	Thursday, April 6, 2011	SCALE	AS NOTED
RAB		OF	3
FOR			1


DRAWING: AD10149
 PORTLAND

NICK LOTFEE
 TX33 ADDITION

OWN

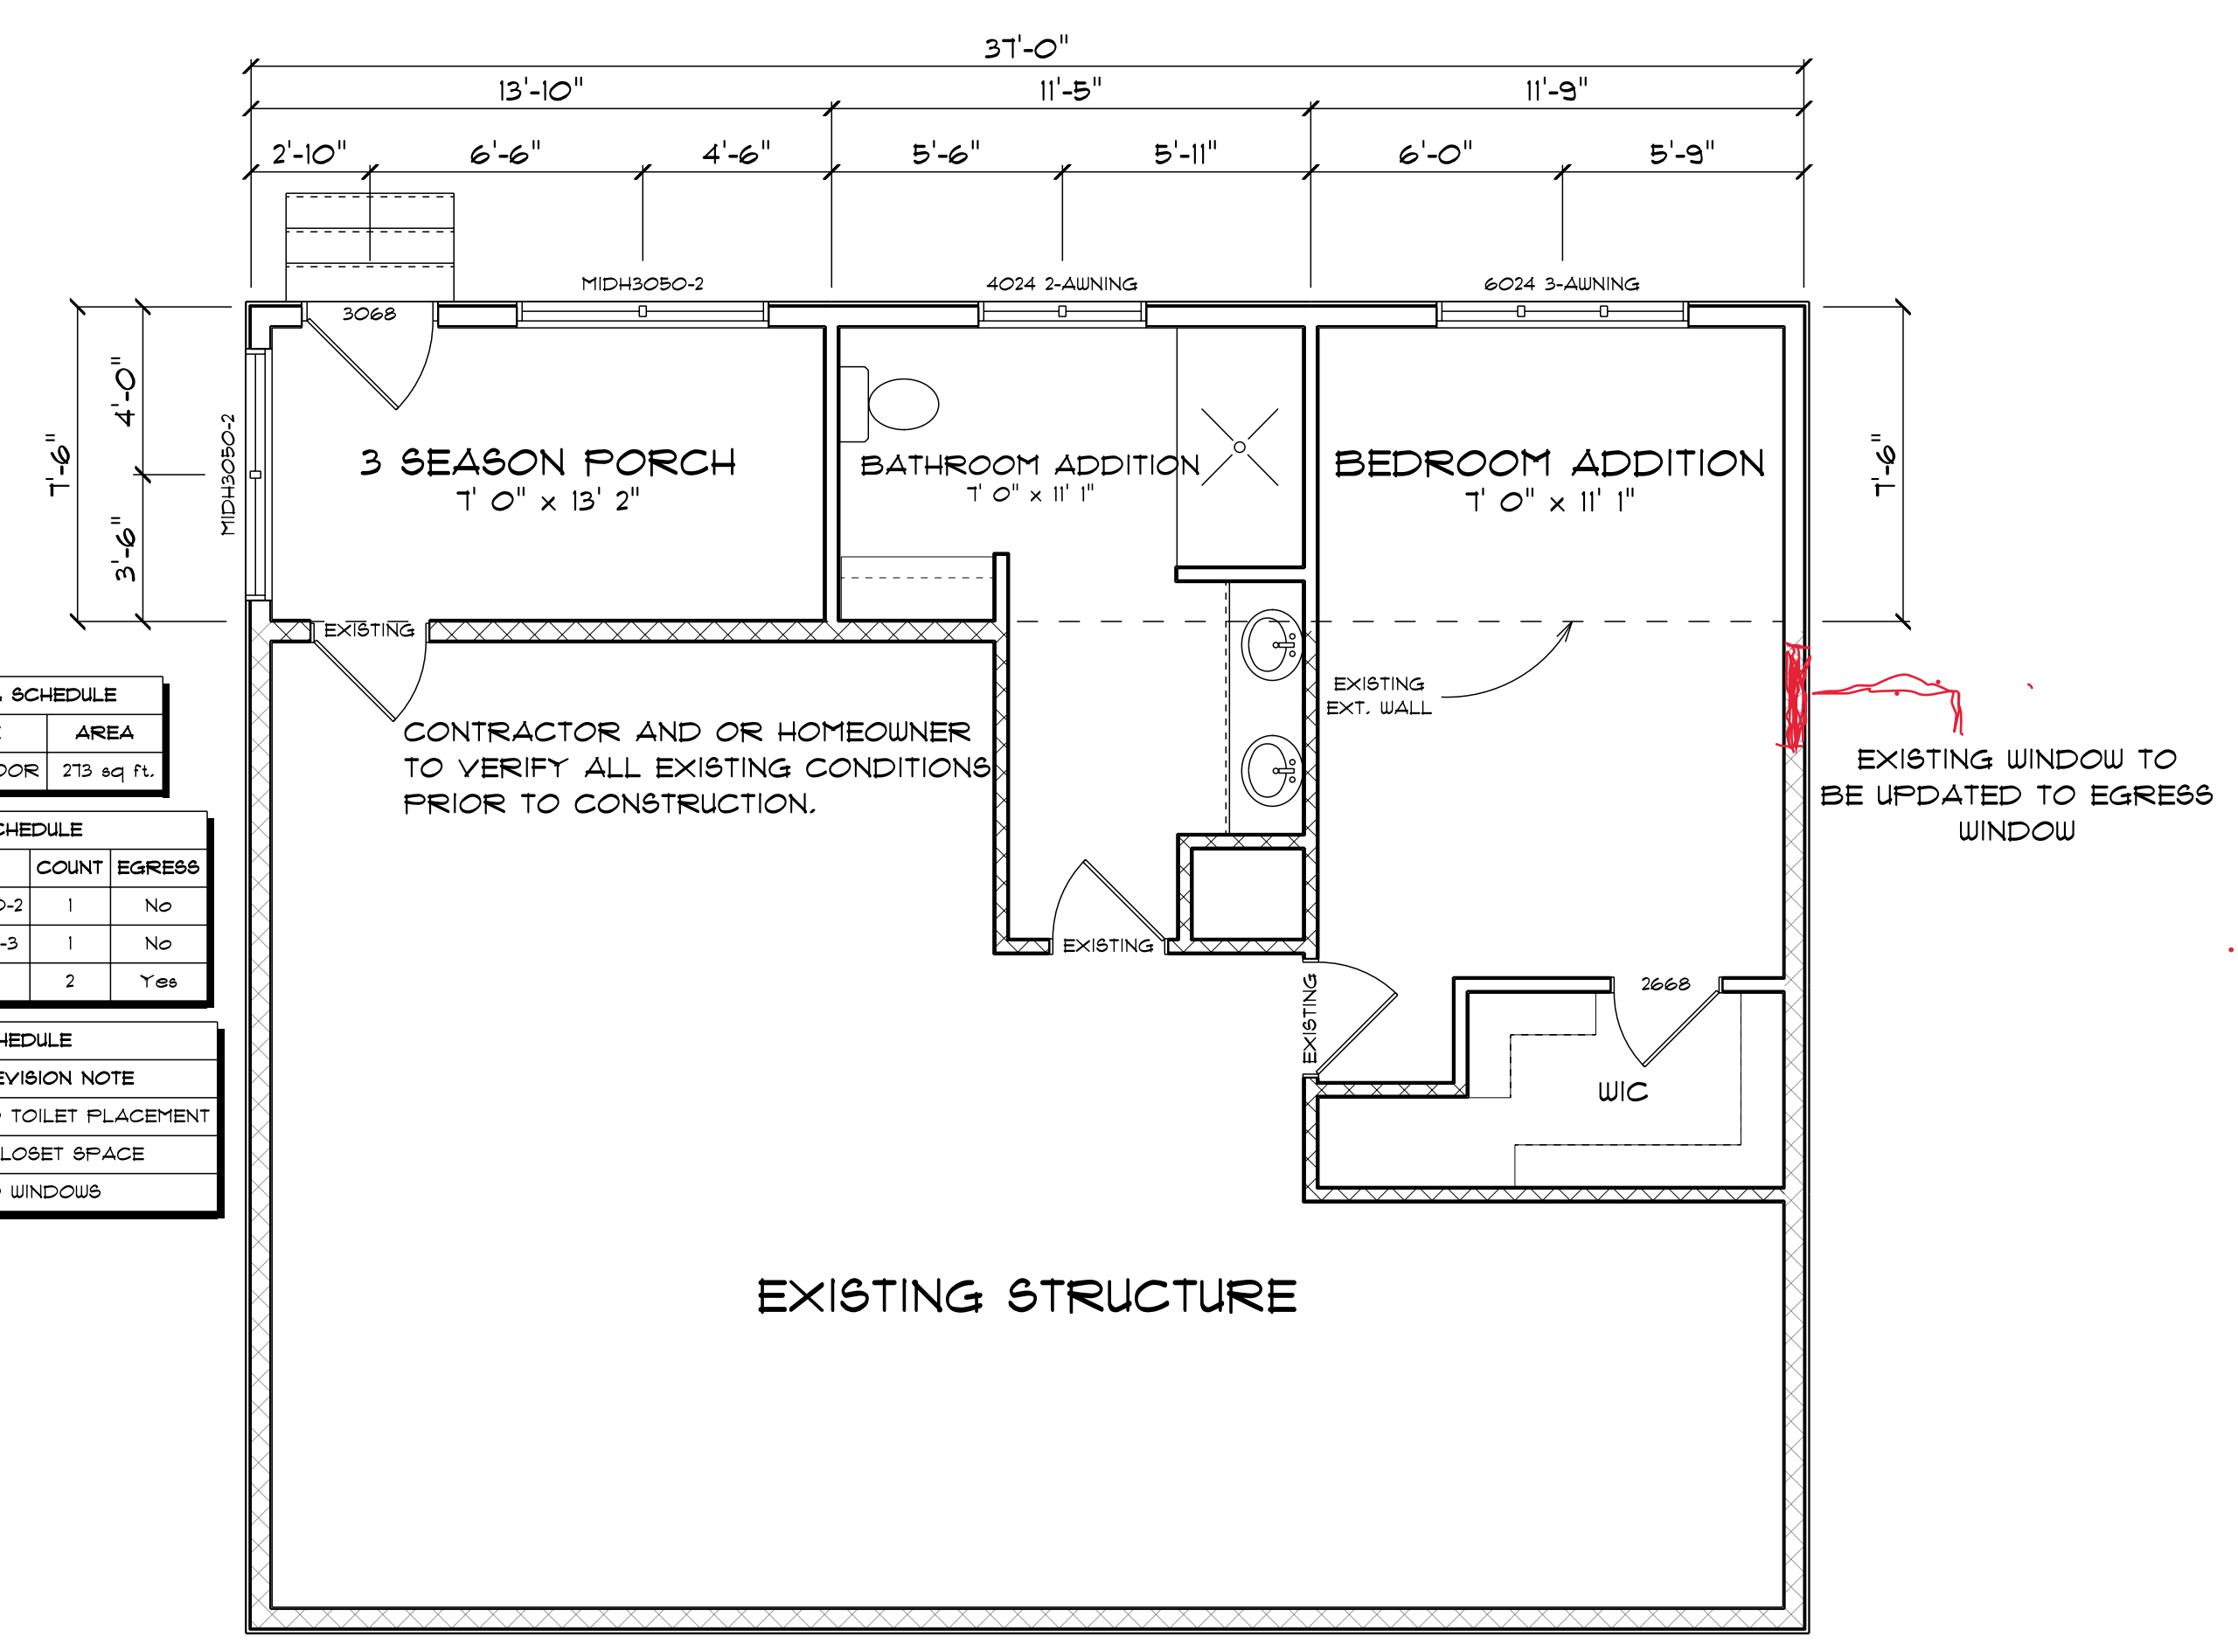

FIRST FLOOR
 SCALE: 1/4" = 1'-0"

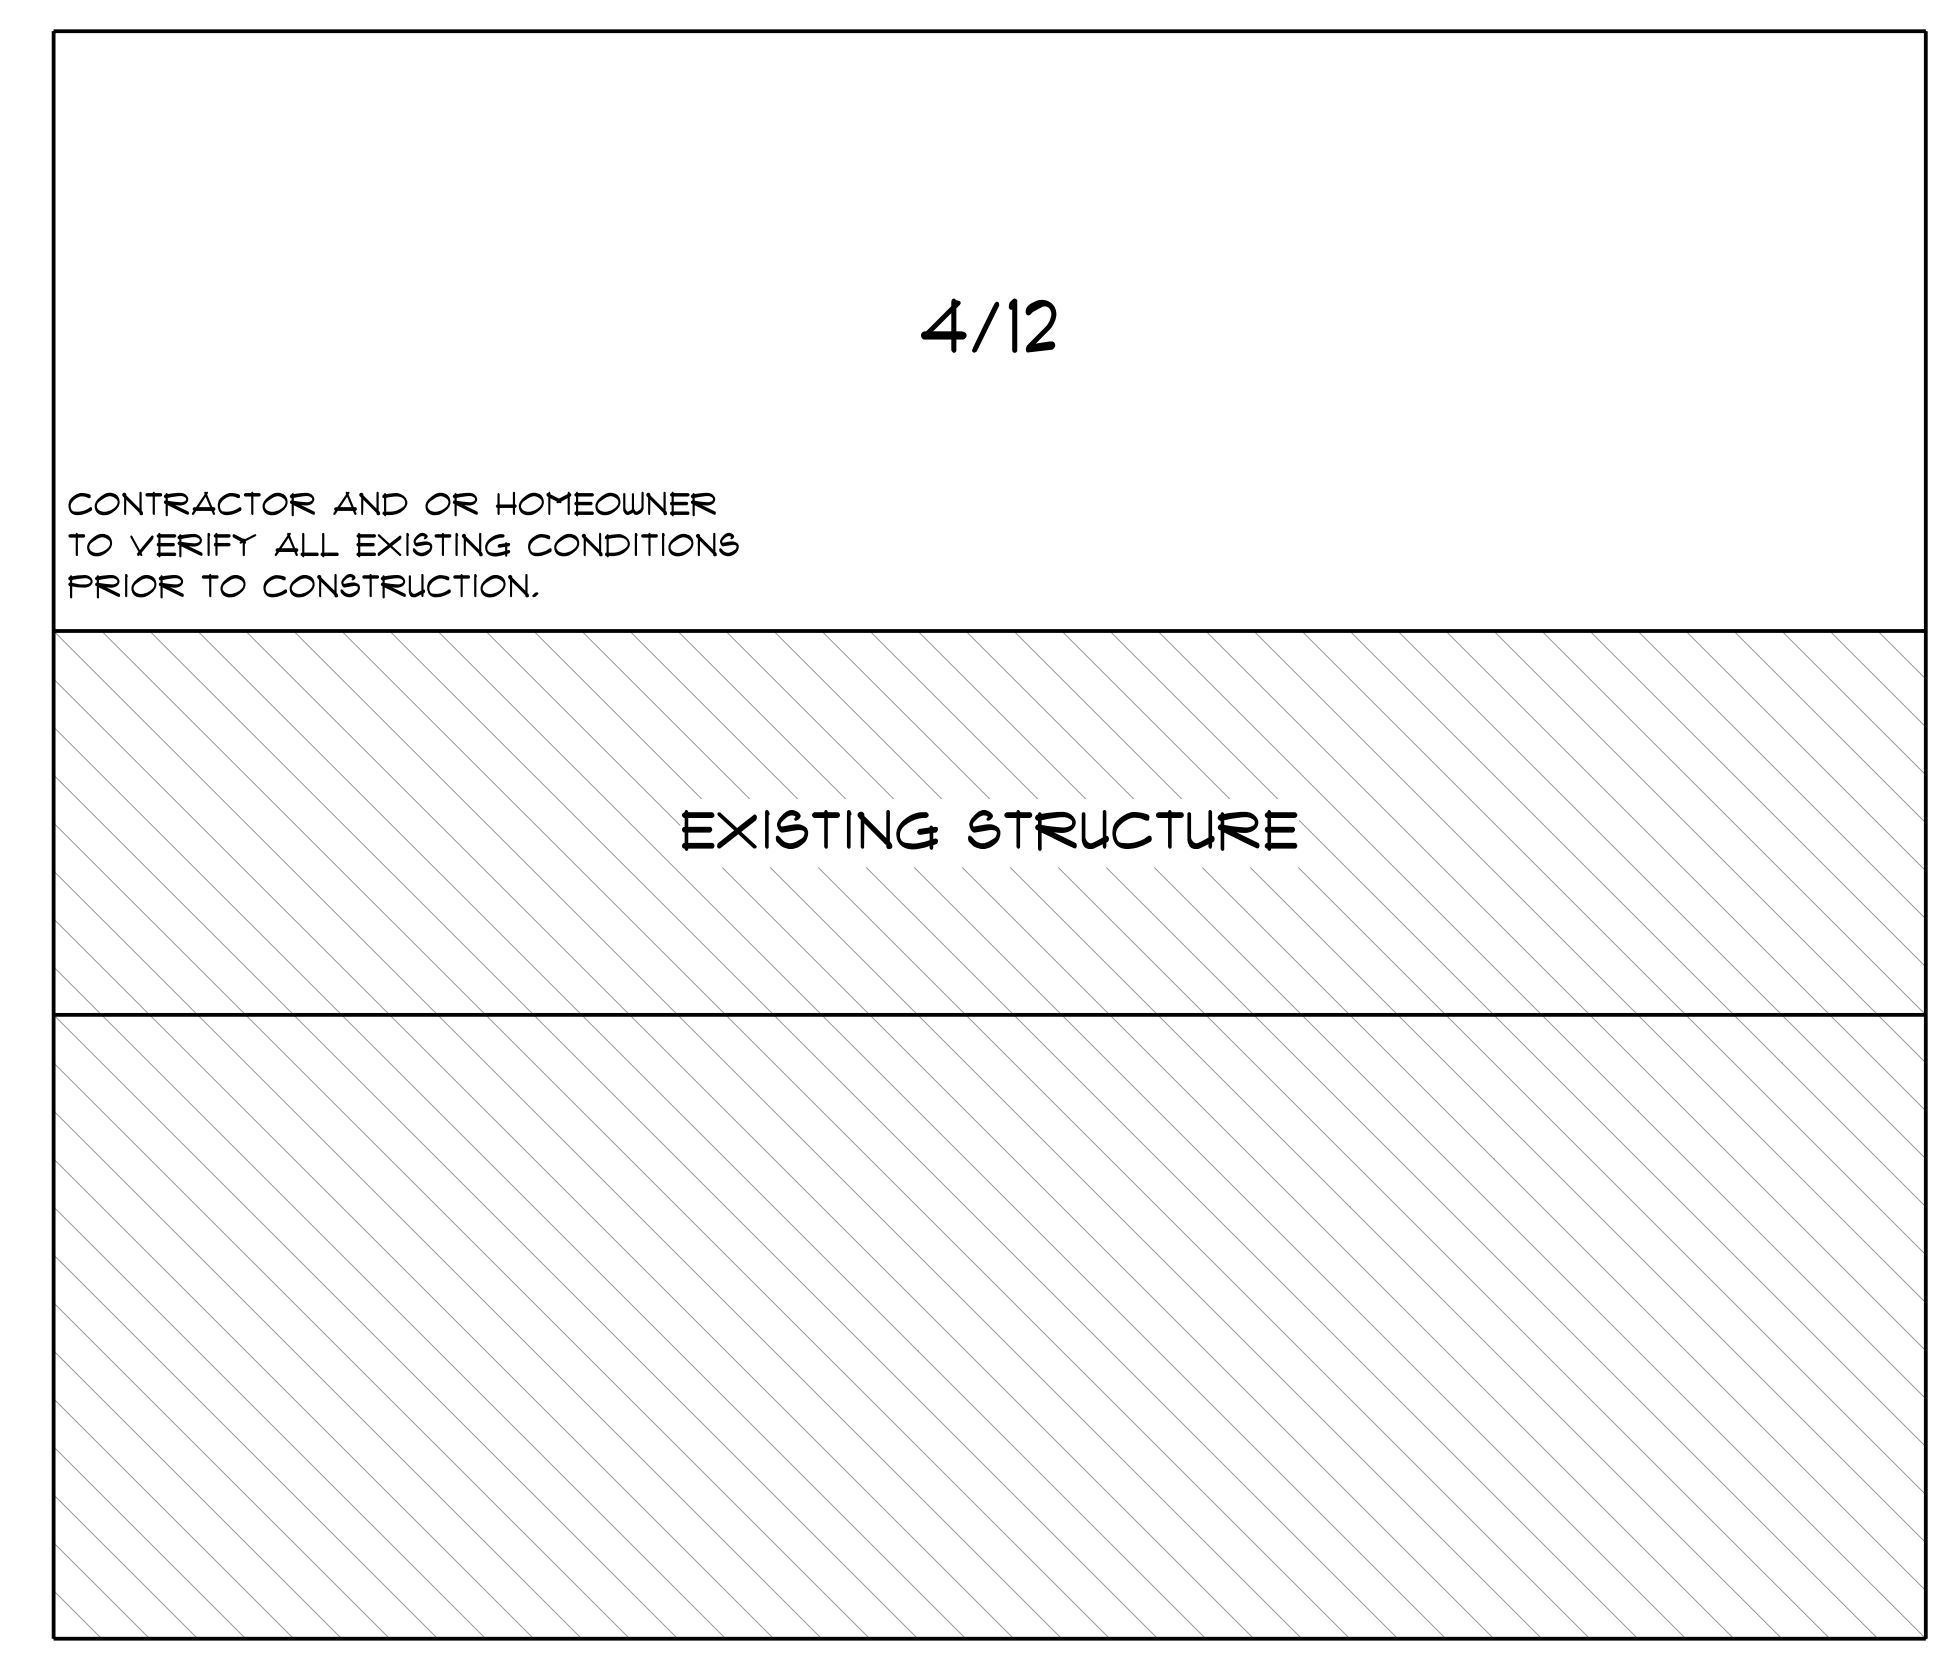

ROOF VIEW
 SCALE: 1/4" = 1'-0"

NAME	AREA
FIRST FLOOR	213 sq. ft.

PRODUCT CODE	COUNT	EGRESS
48"x28" AWNING MULLED-2	1	No
12"x28" AWNING MULLED-3	1	No
MIDH3050-2	2	Yes

NUMBER	DATE	REVISION NOTE
1	2/13/11	CHANGED TOILET PLACEMENT ADDED CLOSET SPACE
2	3/29/11	CHANGED WINDOWS

DRAWINGS ARE PROVIDED BY HAMMOND LUMBER COMPANY AS A SERVICE TO OUR CUSTOMERS. THE INFORMATION PRESENTED IN THESE DRAWINGS IS NOT PREPARED OR REVIEWED BY A REGISTERED ARCHITECT OR ENGINEER. THE INFORMATION PRESENTED IN THESE DRAWINGS IS FOR INFORMATIONAL PURPOSES ONLY. HAMMOND LUMBER COMPANY SUGGESTS THAT ITS CUSTOMERS SEEK THE SERVICES OF A REGISTERED ARCHITECT TO OBTAIN TECHNICAL ADVICE AND THAT CUSTOMERS VERIFY ALL DIMENSIONS AND CONDITIONS PRIOR TO CONSTRUCTION. HAMMOND LUMBER COMPANY DISCLAIMS ANY RESPONSIBILITY IF THEY ARE SO USED.


DATE	2/10/2011	
BY	ABB	Thursday, April 6, 2011
DATE	3/7/2011	
BY	RAB	SCALE = AS NOTED
DATE	3/29/2011	
BY	FOR	2 OF 3
DATE	3/29/2011	

ABB Thursday, April 6, 2011
 RAB SCALE = AS NOTED
 FOR 2 OF 3
 DRAWING # AD10149

NICK LOTFEY
 TX33 ADDITION
 PORTLAND


OWN

OWN

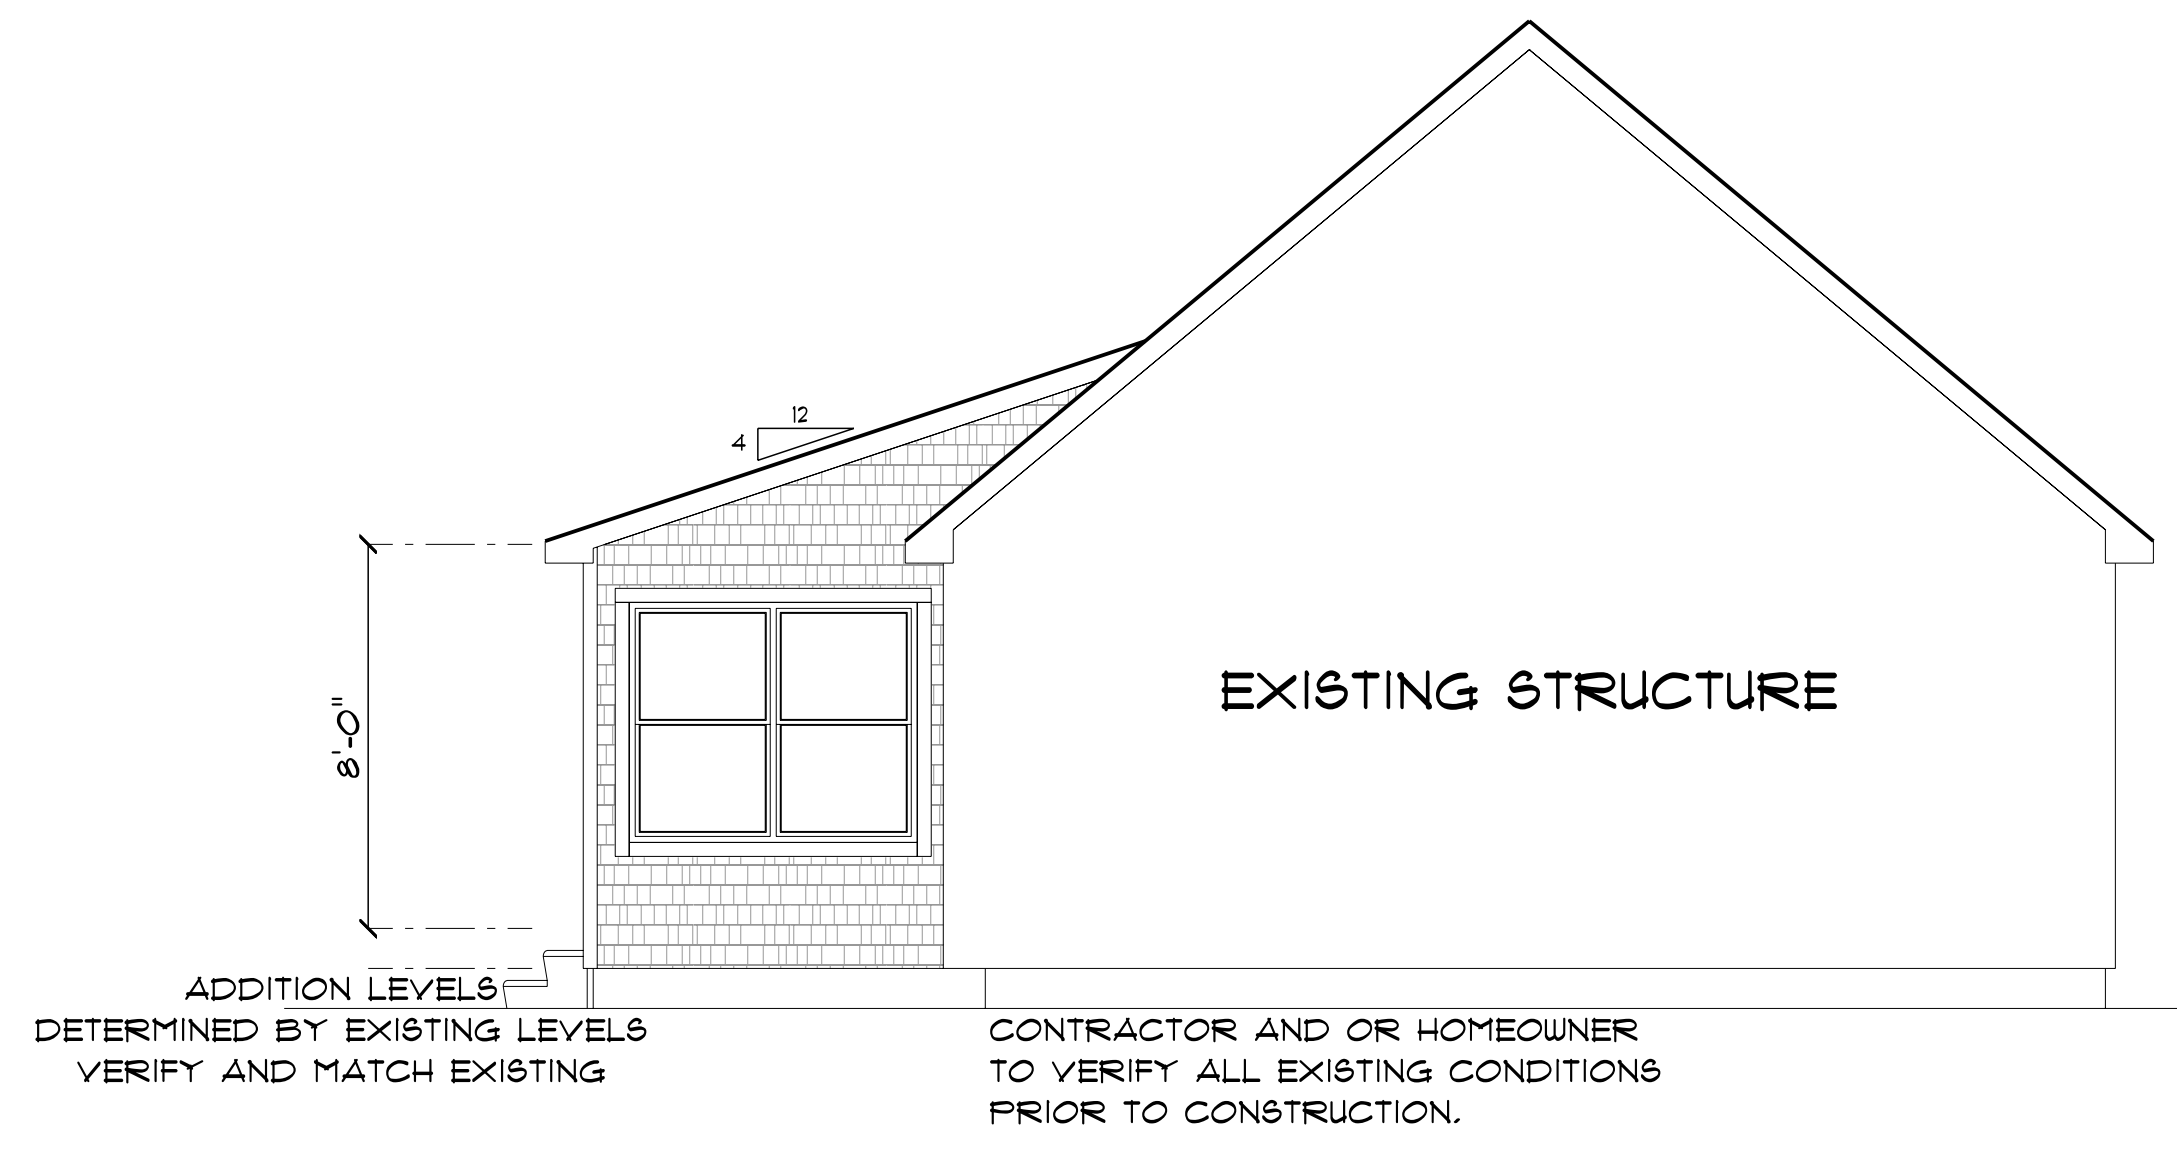

LEFT ELEVATION
 SCALE: 1/4" = 1'-0"

CONTRACTOR AND OR HOMEOWNER TO VERIFY ALL EXISTING CONDITIONS PRIOR TO CONSTRUCTION.

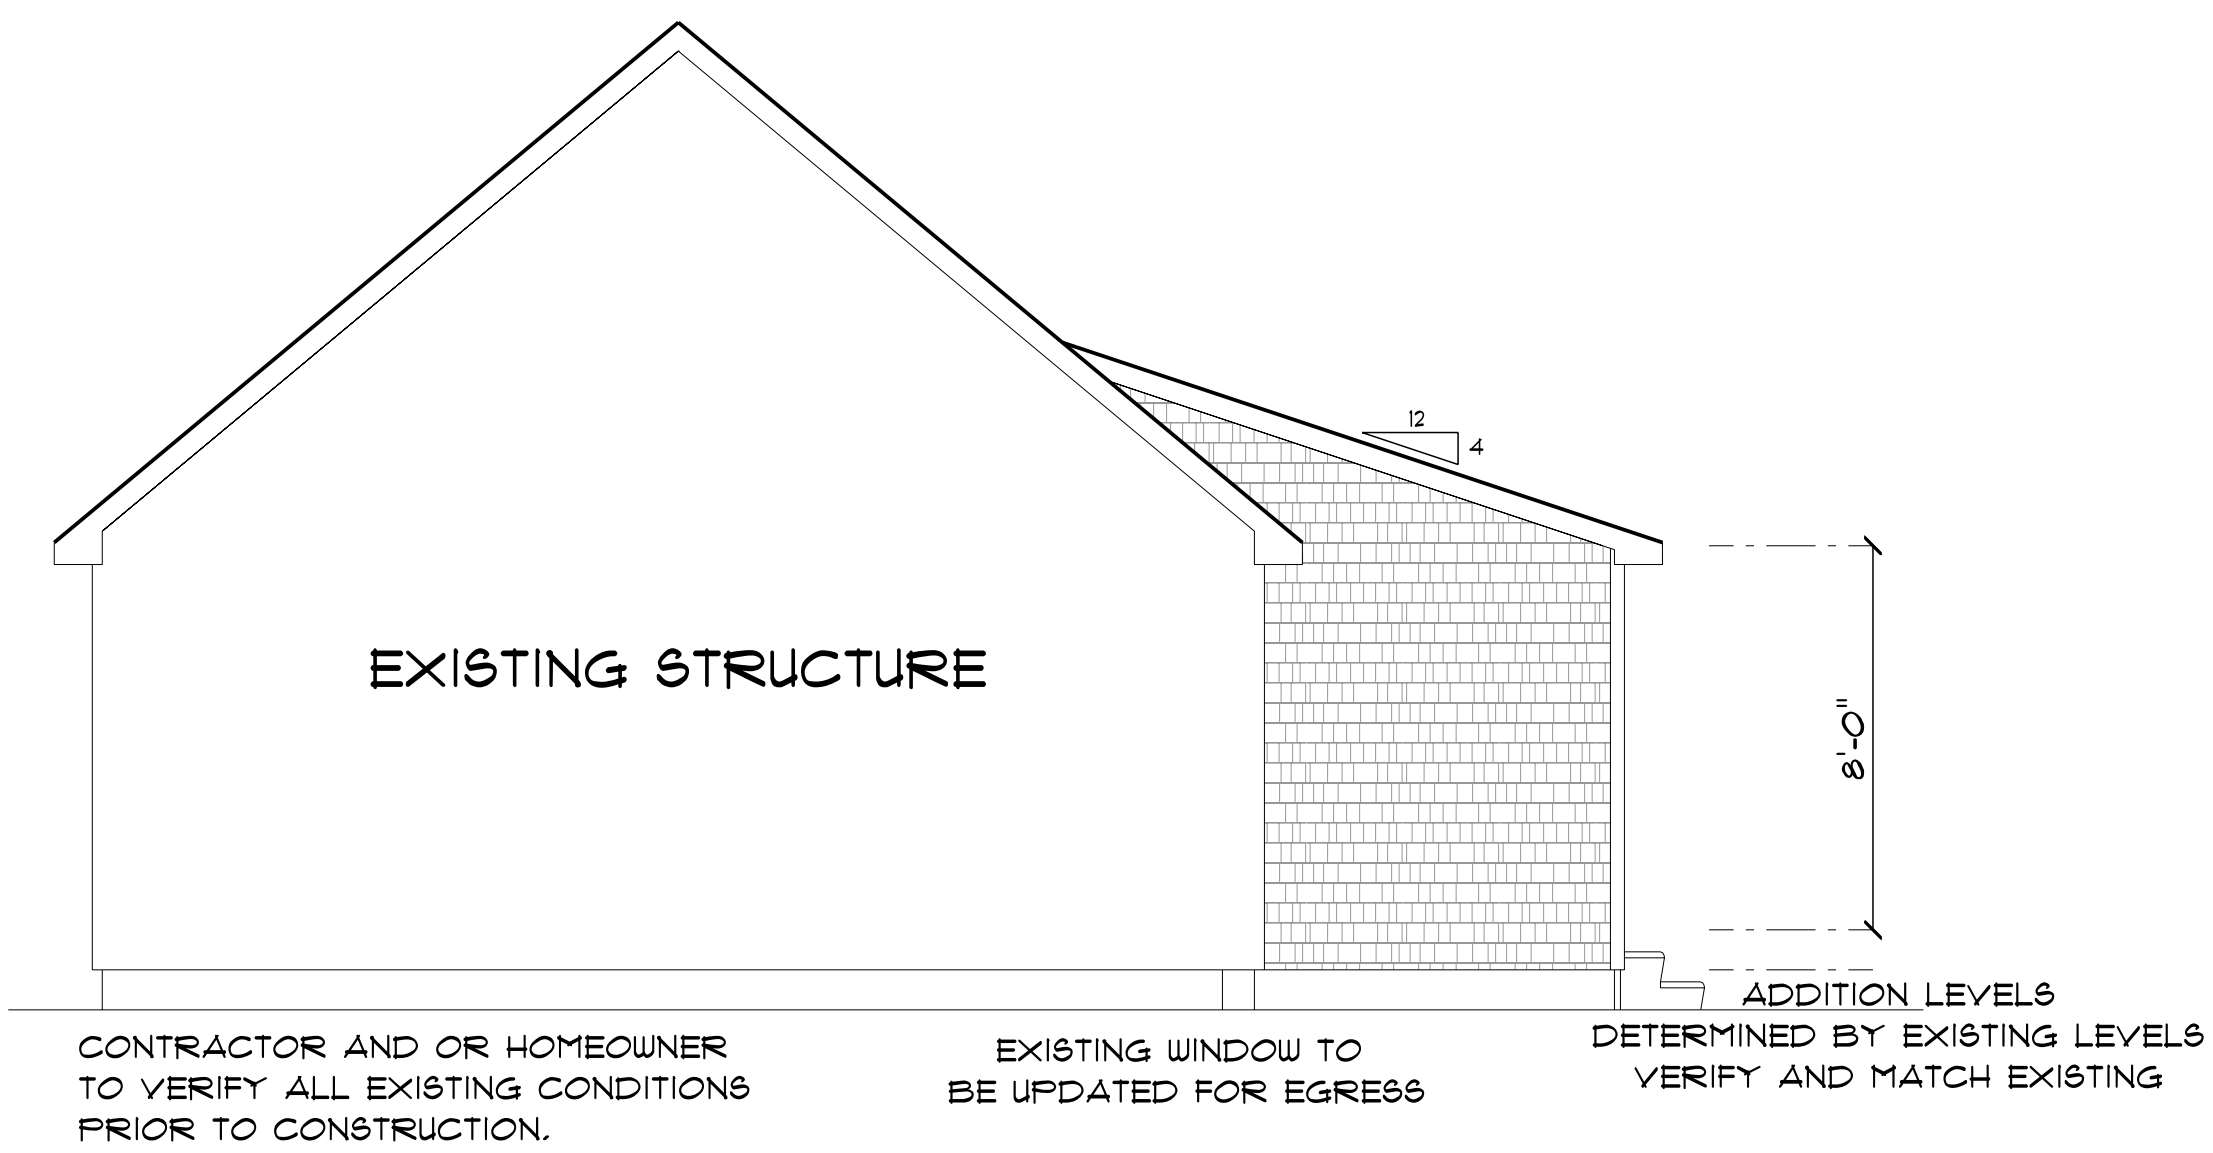


RIGHT ELEVATION
 SCALE: 1/4" = 1'-0"

CONTRACTOR AND OR HOMEOWNER TO VERIFY ALL EXISTING CONDITIONS PRIOR TO CONSTRUCTION.

EXISTING WINDOW TO BE UPDATED FOR EGRESS

ADDITION LEVELS DETERMINED BY EXISTING LEVELS VERIFY AND MATCH EXISTING

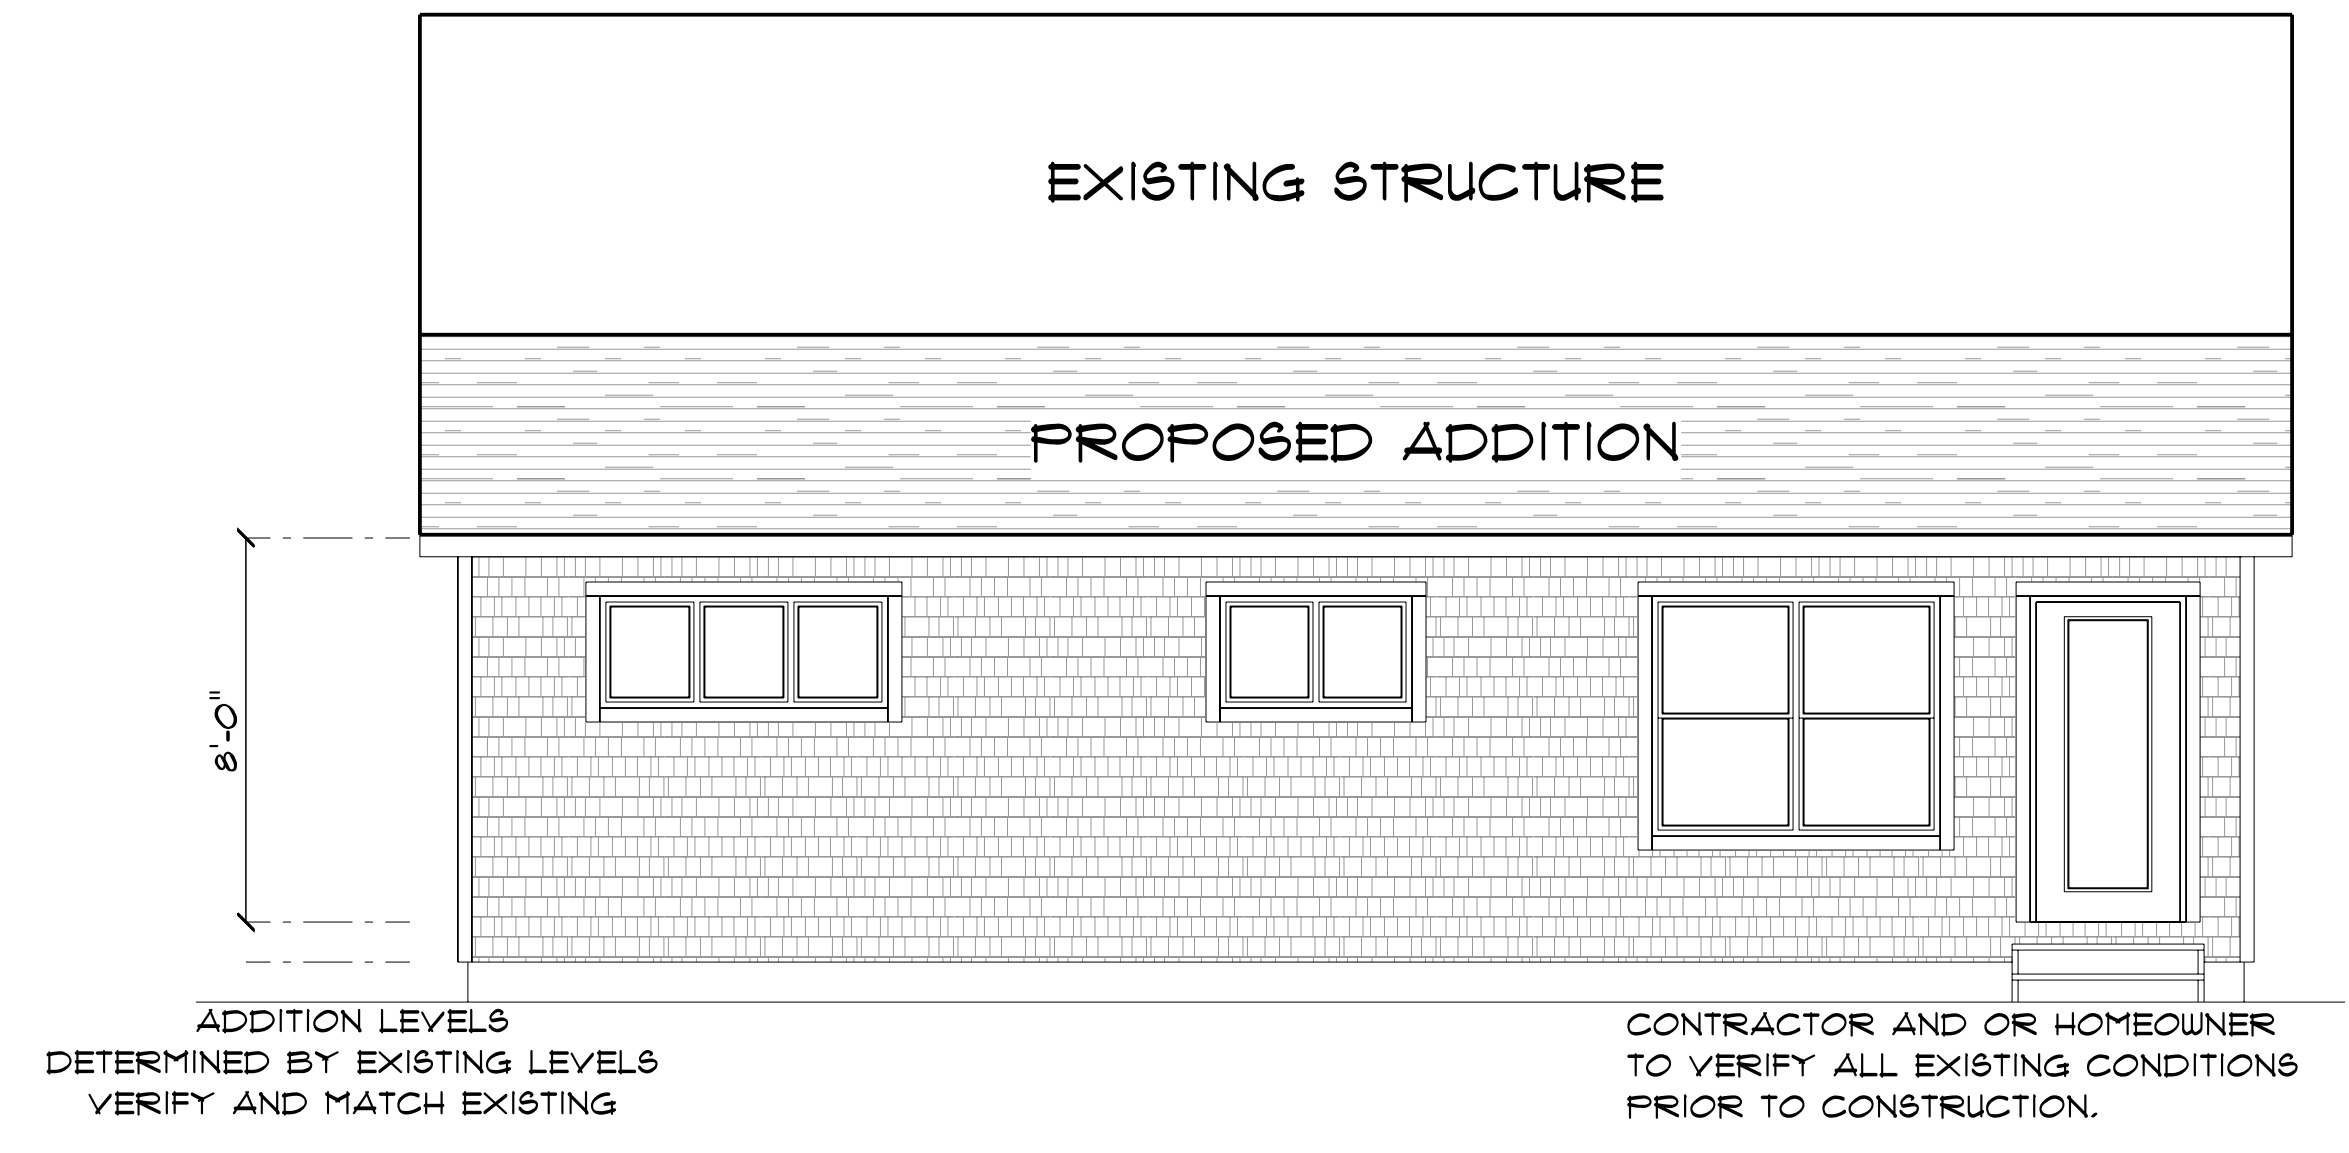

REAR ELEVATION
 SCALE: 1/4" = 1'-0"

ADDITION LEVELS DETERMINED BY EXISTING LEVELS VERIFY AND MATCH EXISTING

CONTRACTOR AND OR HOMEOWNER TO VERIFY ALL EXISTING CONDITIONS PRIOR TO CONSTRUCTION.


DRAWINGS ARE PROVIDED BY HAMMOND LUMBER COMPANY AS AN ILLUSTRATIVE PURPOSE ONLY. THE INFORMATION PRESENTED IN THESE DRAWINGS IS NOT PREPARED OR REVIEWED BY A REGISTERED PROFESSIONAL ENGINEER OR ARCHITECT. HAMMOND LUMBER COMPANY SUGGESTS THAT ITS CUSTOMERS SEEK THE SERVICES OF A REGISTERED ARCHITECT TO OBTAIN TECHNICAL ADVICE AND THAT SUCH ADVICE BE USED AS A BASIS FOR CONSTRUCTION AND NOT TO BE USED AS A BASIS FOR CONSTRUCTION AND HAMMOND LUMBER COMPANY DISCLAIMS ANY RESPONSIBILITY IF THEY ARE SO USED.

DATE:	2/10/2011		
REVISED:	3/7/2011		
BY:	RAB	SCALE: AS NOTED	
CHECKED:	FOR	3 OF	3
DATE:	3/29/2011		

ABB Thursday, April 6, 2011
 RAB SCALE: AS NOTED
 FOR 3 OF 3
 DRAWING: ADT0149

NICK LOTFEY
 TX33 ADDITION
 PORTLAND

CUN

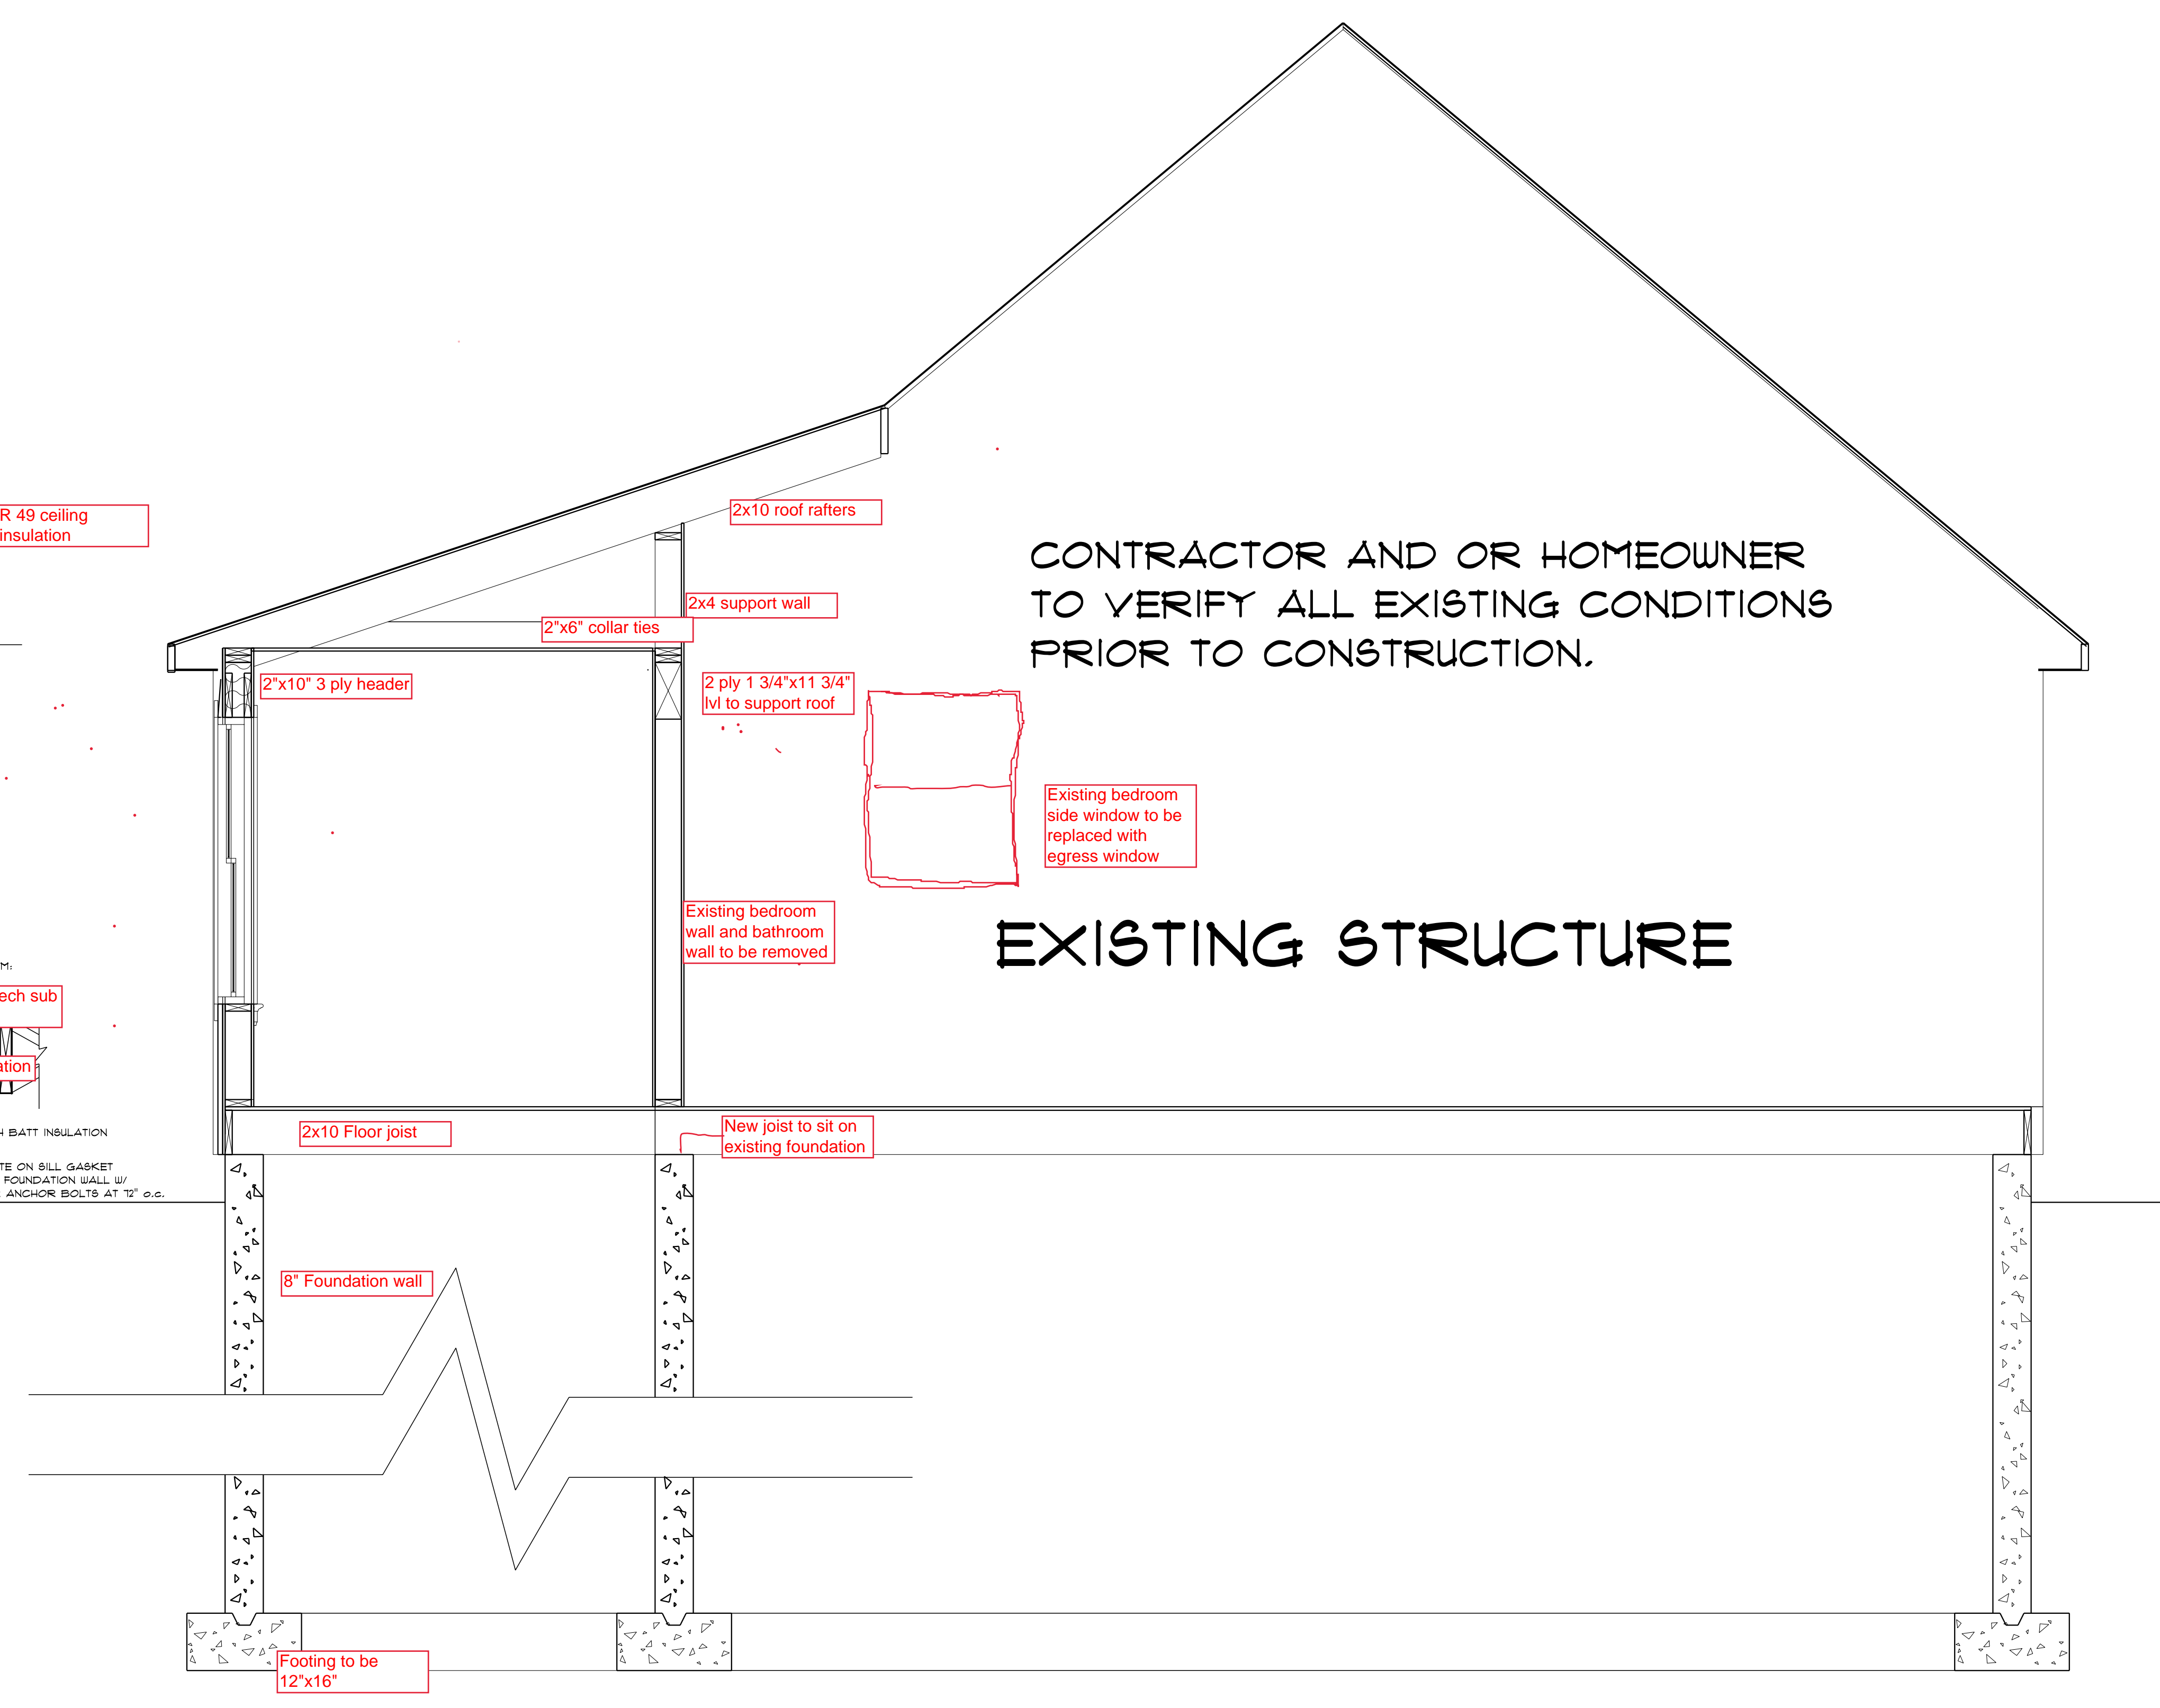


CONTRACTOR AND OR HOMEOWNER TO VERIFY ALL EXISTING CONDITIONS PRIOR TO CONSTRUCTION.

EXISTING STRUCTURE

TYPICAL - NOT TO SCALE

HAMMOND LUMBER COMPANY HAS SUPPLIED THIS DRAWING FOR ILLUSTRATIVE AND INFORMATIONAL PURPOSES ONLY. THE HOMEOWNER/CONTRACTOR IS RESPONSIBLE FOR ENSURING THAT THE MATERIALS CHOSEN WILL COMPLY WITH LOCAL BUILDING CODES AND/OR STANDARD BUILDING PRACTICES. HAMMOND LUMBER COMPANY SUGGESTS THAT ISN'T CUSTOMERS SEEK THE ASSISTANCE OF A REGISTERED ENGINEER OR ARCHITECT IF FURTHER INFORMATION IS NEEDED. THIS DRAWING IS NOT INTENDED TO BE USED AS A BASIS FOR CONSTRUCTION AND HAMMOND LUMBER COMPANY DISCLAIMS ANY RESPONSIBILITY IF THEY ARE SO USED.

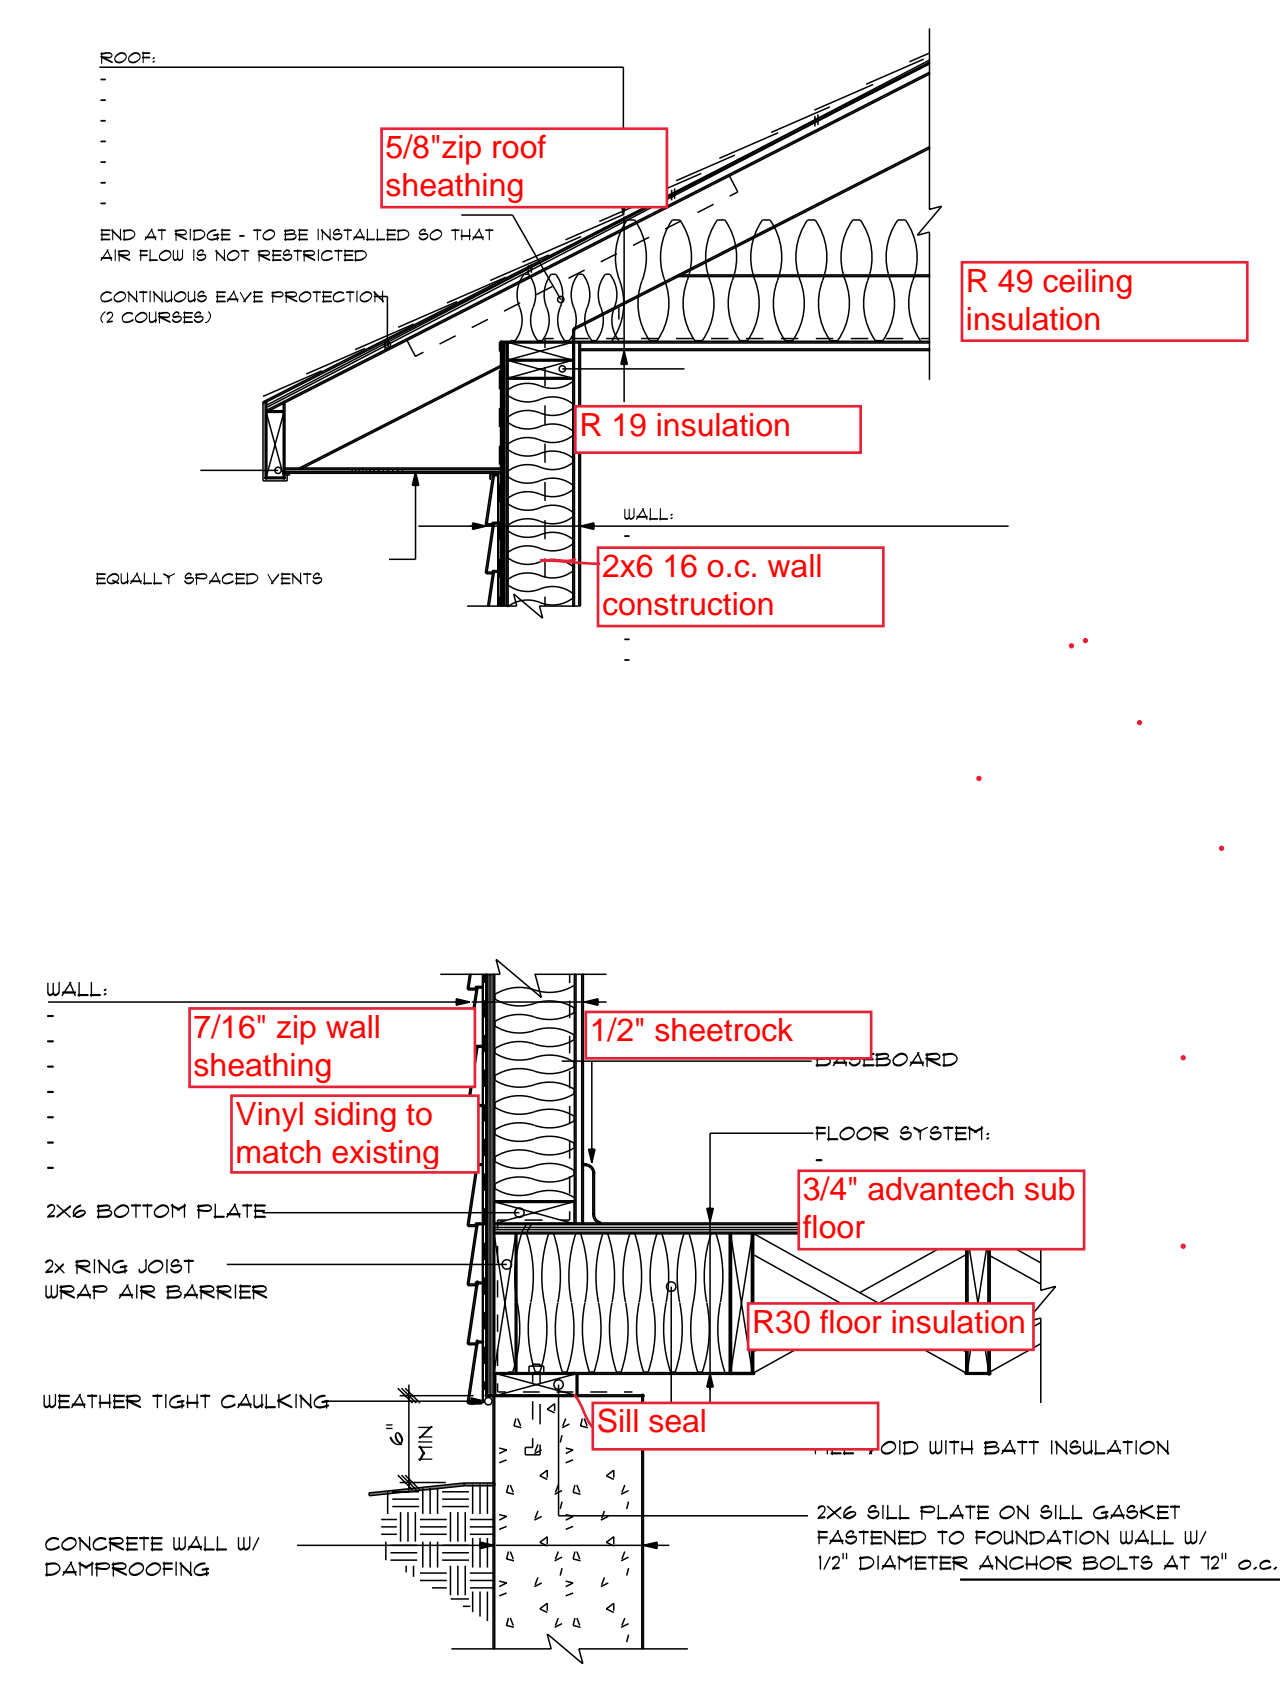

CROSS SECTION