

WINDOW SCHEDULE

NUMBER	QTY	FLOOR	DESCRIPTION	CODE
W01	1	1	DBL CASEMENT-LHL/RHR	C23
W02	3	1	DOUBLE HUNG	TW3036
W03	3	1	DOUBLE HUNG	TW3046
W04	1	1	MULLED UNIT	TW3046-3
W05	2	2	DOUBLE HUNG	TW3032
W06	5	2	DOUBLE HUNG	TW3046
W07	2	2	DOUBLE HUNG	TW2046
W09	2	2	MULLED UNIT	TW3046-2

○ SMOKE DETECTOR

NOTE:

THE CONTRACTOR/OWNER ASSUMES ALL RESPONSIBILITY FOR LOCAL CODE COMPLIANCE. ALL DRAWINGS, PLANS, SKETCHES ETC. ARE PROVIDED TO OUR CLIENTS BASED UPON INFORMATION PROVIDED BY THE CLIENT AND DRAWN IN ACCORDANCE WITH COMMON BUILDING PRACTICES AND LOCAL CODES UNLESS OTHERWISE NOTED.

PROPERTY OF



235 Westside Industrial Parkway
Portland, ME 04102

NEW RESIDENCE
KINEO STREET, PORTLAND, ME
MIKE MICHAUD

BY JJO

NO REMARKS
ISSUED FOR PERMIT

A

DATE
06/06/08

CODE: IRC 2006

TOWN: PORTLAND



DATE: 06/06/08

SCALE: AS NOTED

DRAWN: JJO

TITLE:

FIRST FLOOR

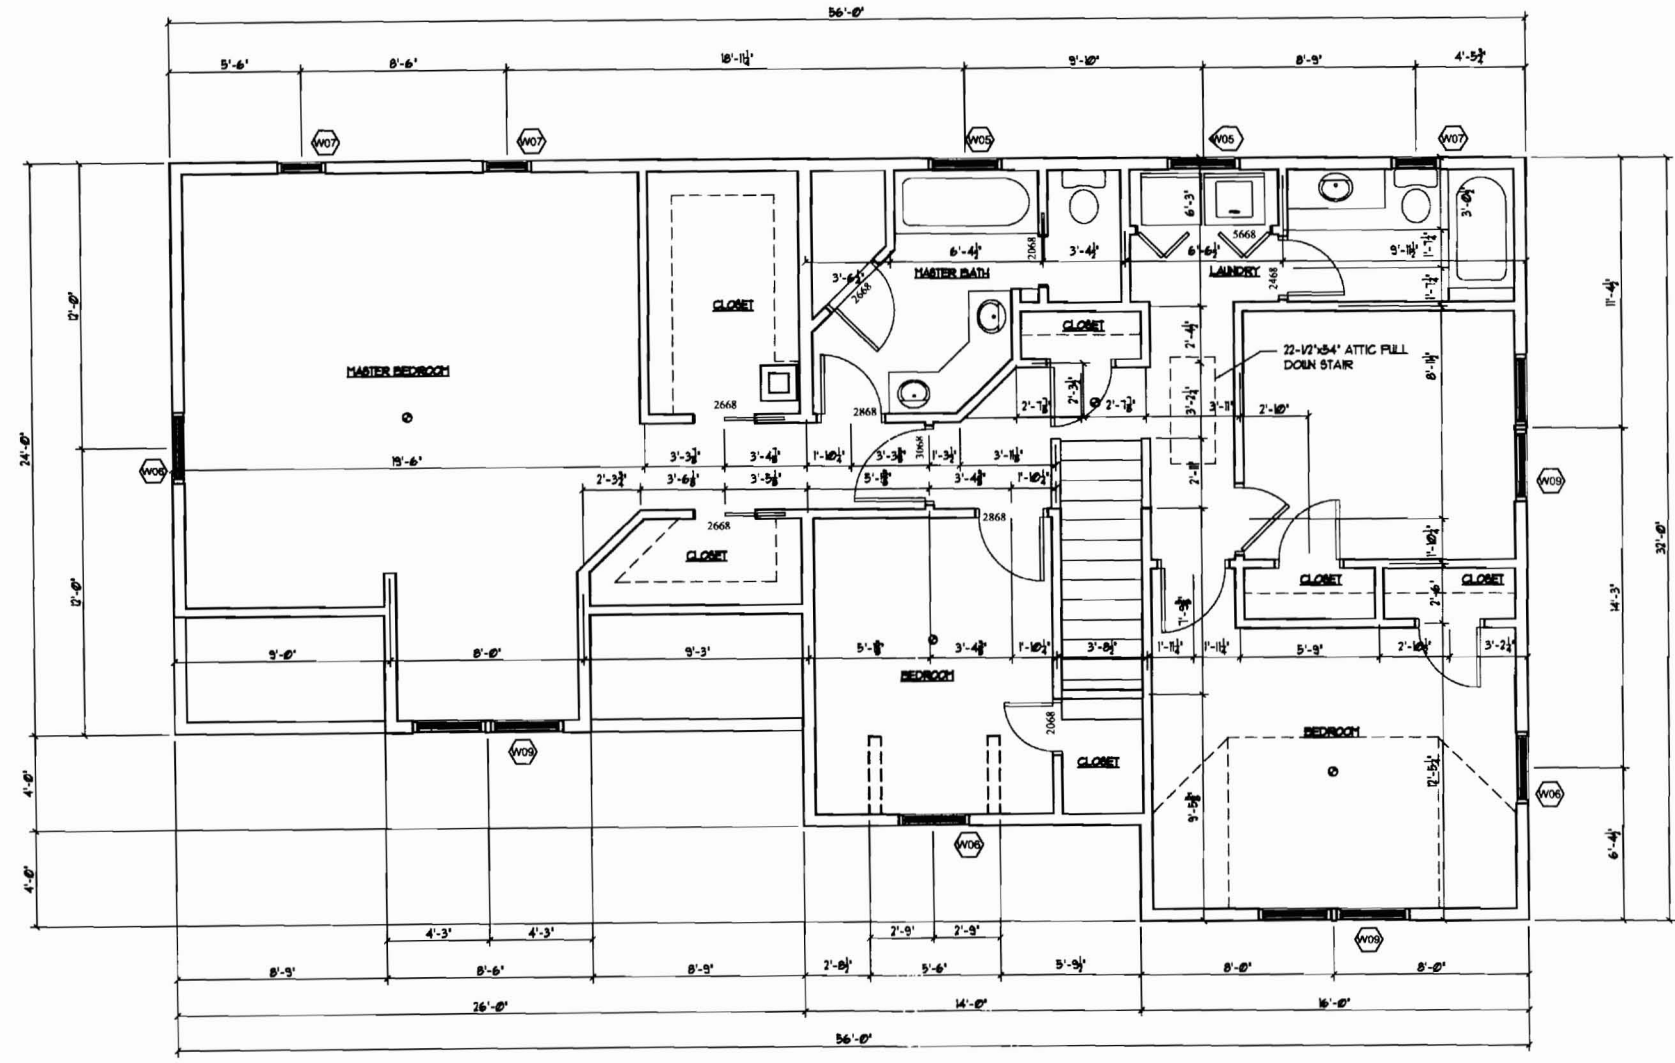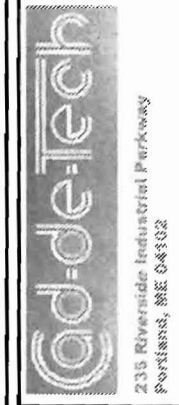

WINDOW SCHEDULE

NUMBER	QTY	FLOOR	DESCRIPTION	CODE
W01	1	1	DBL CASEMENT-LHL/RHR	C23
W02	3	1	DOUBLE HUNG	TW3036
W03	3	1	DOUBLE HUNG	TW3046
W04	1	1	MULLED UNIT	TW3046-3
W05	2	2	DOUBLE HUNG	TW3032
W06	5	2	DOUBLE HUNG	TW3046
W07	2	2	DOUBLE HUNG	TW2046
W09	2	2	MULLED UNIT	TW3046-2





⊙ SMOKE DETECTOR

NOTE:
 THE CONTRACTOR/OWNER ASSUMES ALL RESPONSIBILITY FOR LOCAL CODE COMPLIANCE. ALL DRAWINGS, PLANS, SKETCHES ETC. ARE PROVIDED TO OUR CLIENTS BASED UPON INFORMATION PROVIDED BY THE CLIENT AND DRAWN IN ACCORDANCE WITH COMMON BUILDING PRACTICES AND LOCAL CODES, NONE OF THE MORE STRICT OF CODES.

NEW RESIDENCE
 KINEO STREET, PORTLAND, ME
 MIKE MICHAUD

BY	JJO
REMARKS	ISSUED FOR PERMIT
NO	A
DATE	06/06/08
CODE:	IRC 2006
TOWN:	PORTLAND
DATE:	06/06/08
SCALE:	AS NOTED
DRAWN:	JJO
TITLE:	SECOND FLOOR

NOTE:
 THE CONTRACTOR SHALL ASSUME ALL RESPONSIBILITY FOR LOCAL CODE COMPLIANCE. ALL DIMENSIONS SHALL BE TO FACE UNLESS NOTED OTHERWISE. ALL MATERIALS AND METHODS OF CONSTRUCTION SHALL BE APPROVED BY THE LOCAL BUILDING DEPARTMENT AND SHALL BE ACCORDANCE WITH COMMON BUILDING PRACTICES.

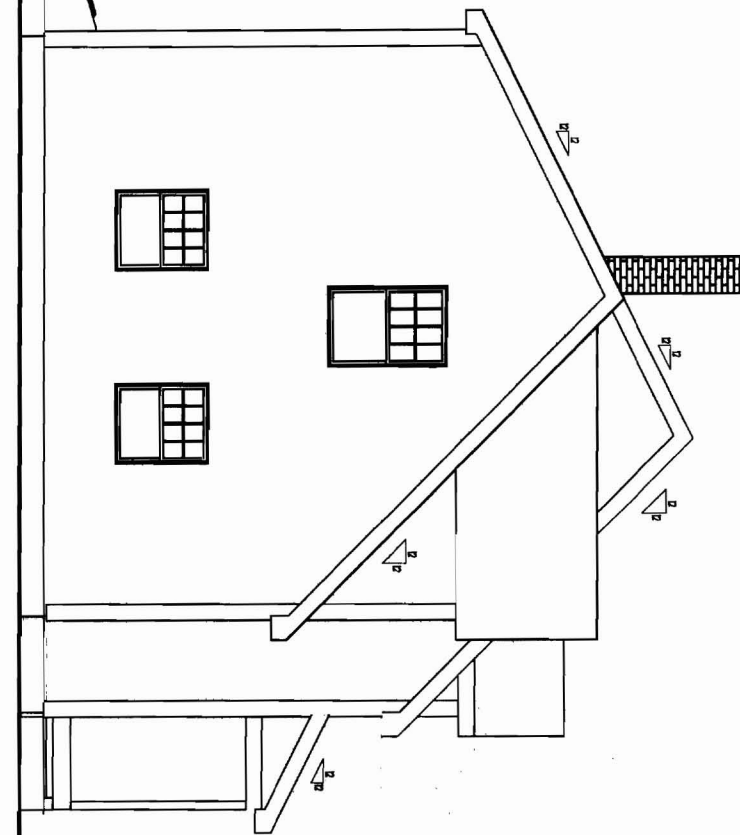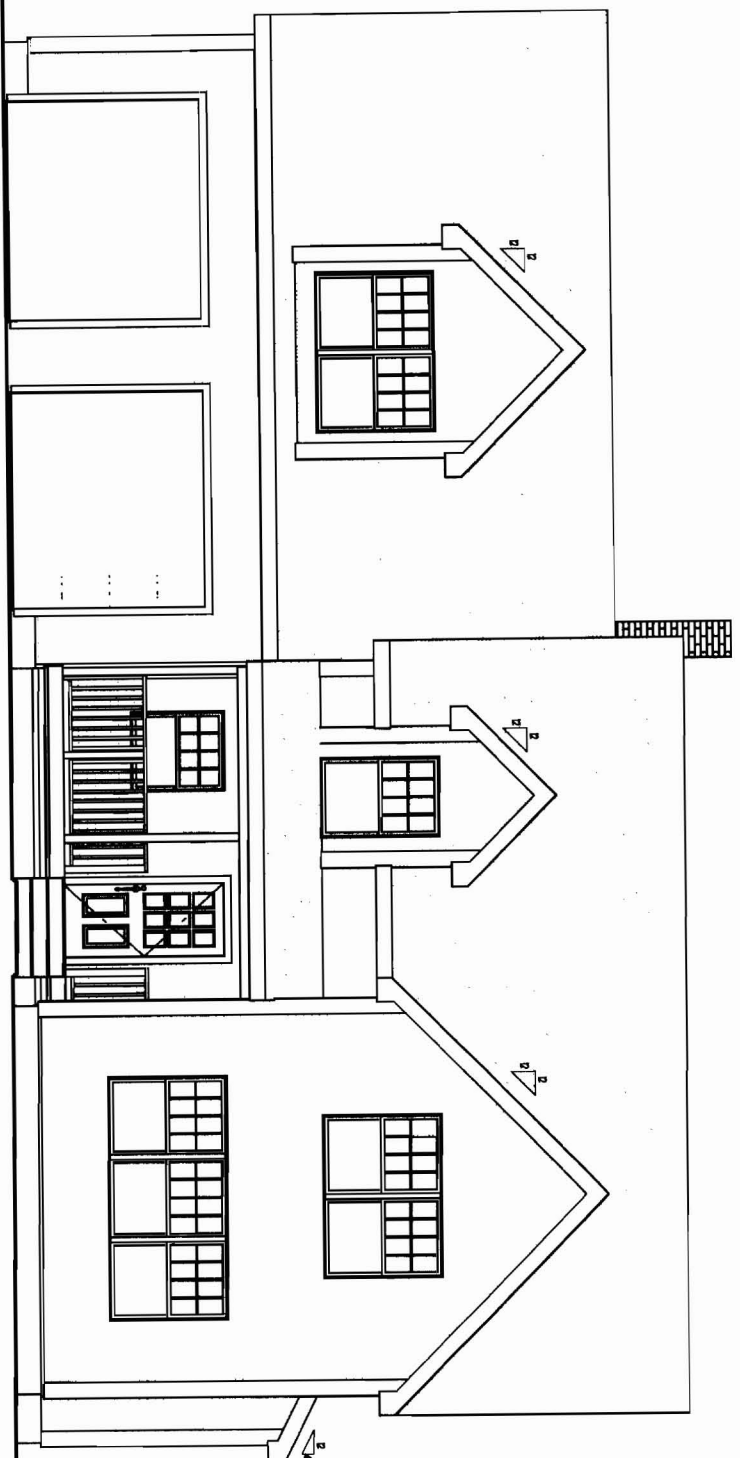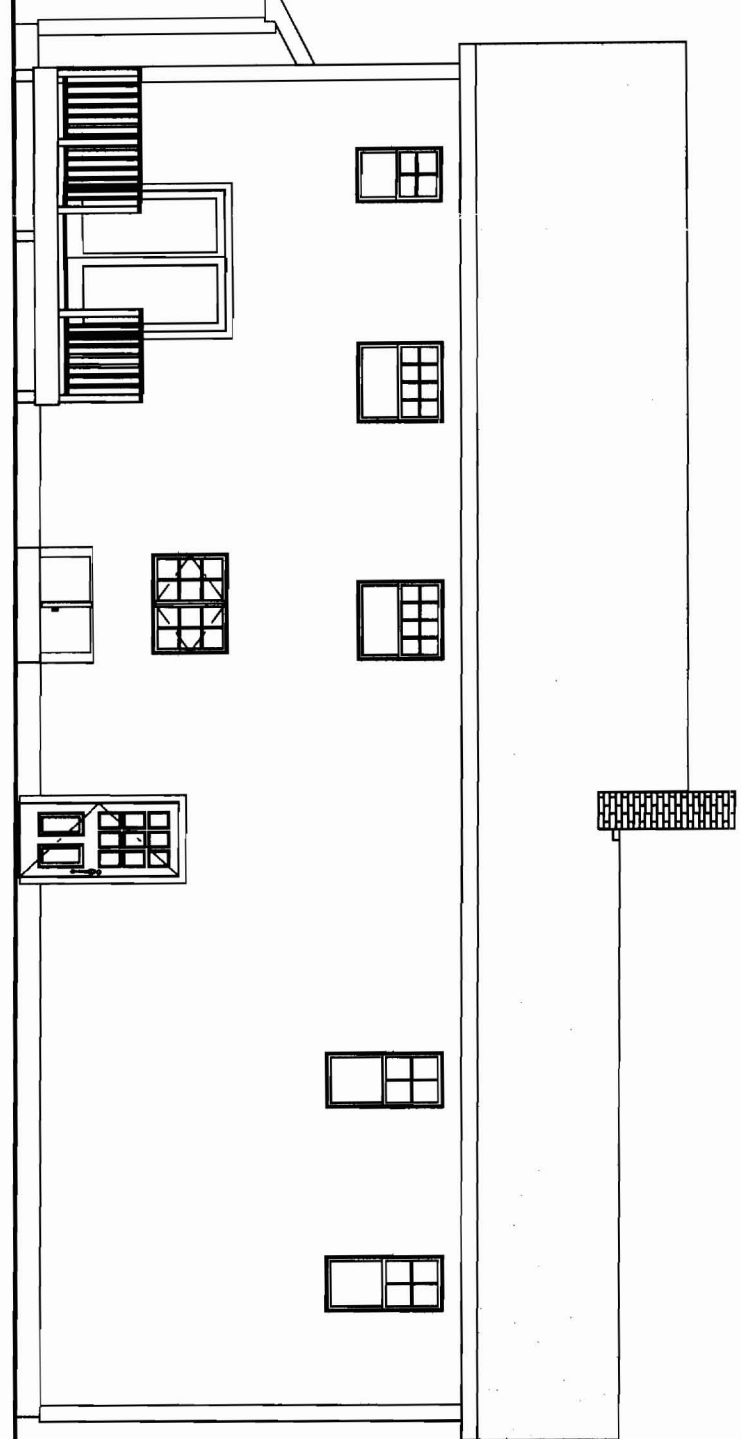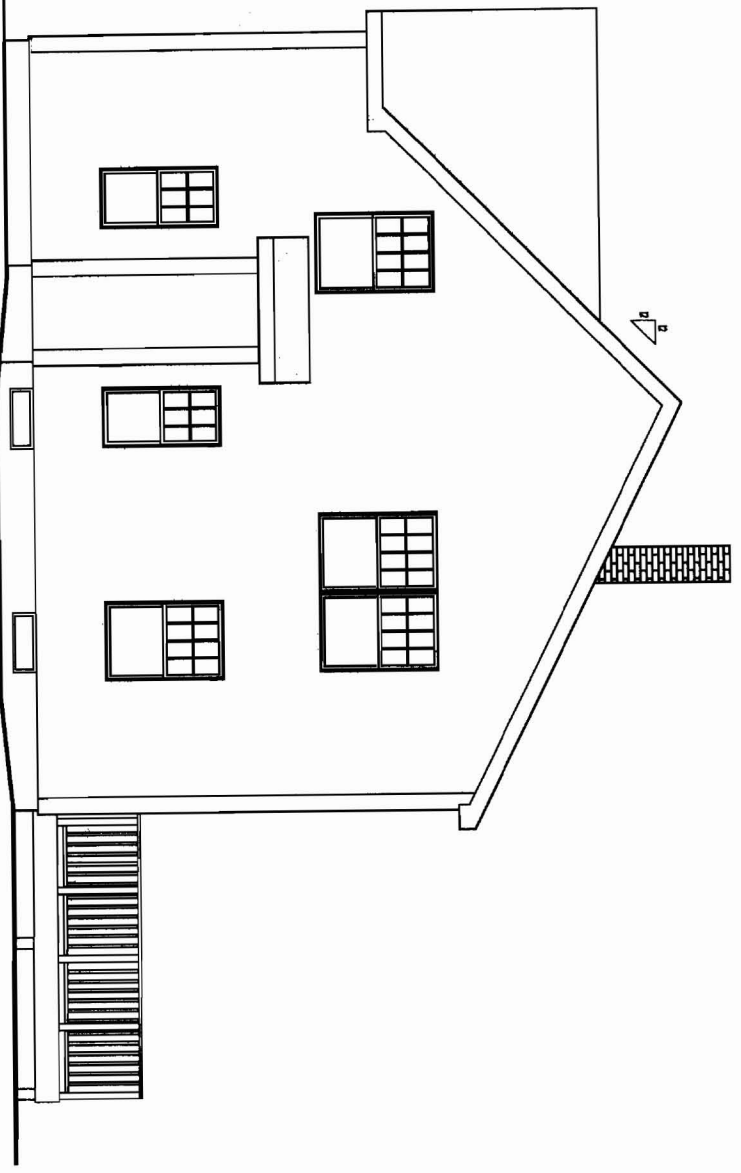

NO	REMARKS	BY
A	ISSUED FOR PERMIT	JJO

NEW RESIDENCE
 KINEO STREET, PORTLAND, ME
 MIKE MICHAUD


Ad-de-Tech
 235 Riverside Industrial Parkway
 Portland, ME 04102

PROPERTY OF

TITLE:
 ELEVATIONS

DATE: 06/06/08
 CODE: IRC 2006
 TOWN: PORTLAND
 DATE: 06/06/08

SCALE: AS NOTED
 DRAWN: JJO

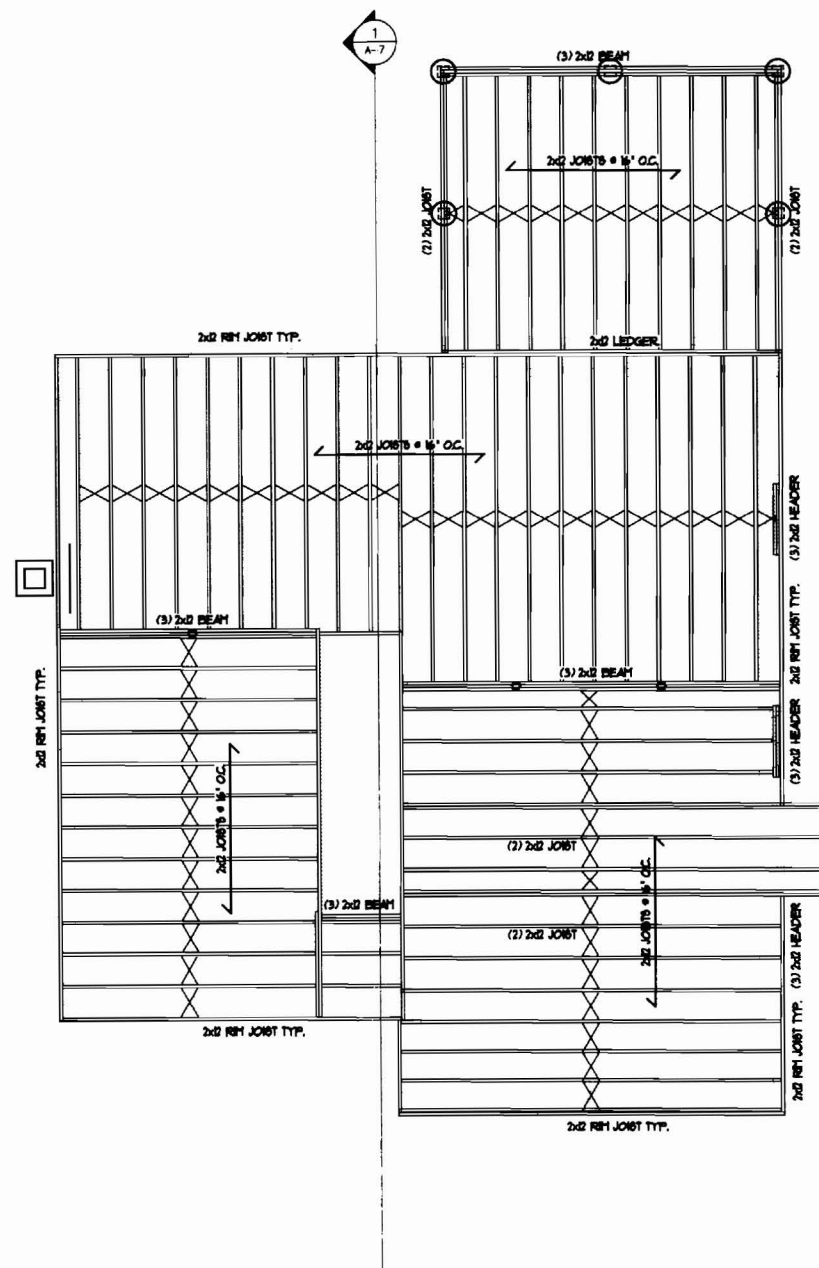


NOTE:

THE CONTRACTOR/OWNER ASSUMES ALL RESPONSIBILITY FOR LOCAL CODE COMPLIANCE. ALL DRAWINGS, PLANS, SKETCHES ETC. ARE PROVIDED TO OUR CLIENTS BASED UPON INFORMATION PROVIDED BY THE CLIENT AND DRAWN IN ACCORDANCE WITH COMMON BUILDING PRACTICES.

NEW RESIDENCE
 KINEO STREET, PORTLAND, ME
 MIKE MICHAUD

NO	REMARKS	BY
A	ISSUED FOR PERMIT	JJO
DATE	CODE: IRC 2006	
06/06/08	TOWN: PORTLAND	
	DATE: 06/06/08	
	SCALE: AS NOTED	
	DRAWN: JJO	
TITLE:		
FIRST FLOOR FRAMING		

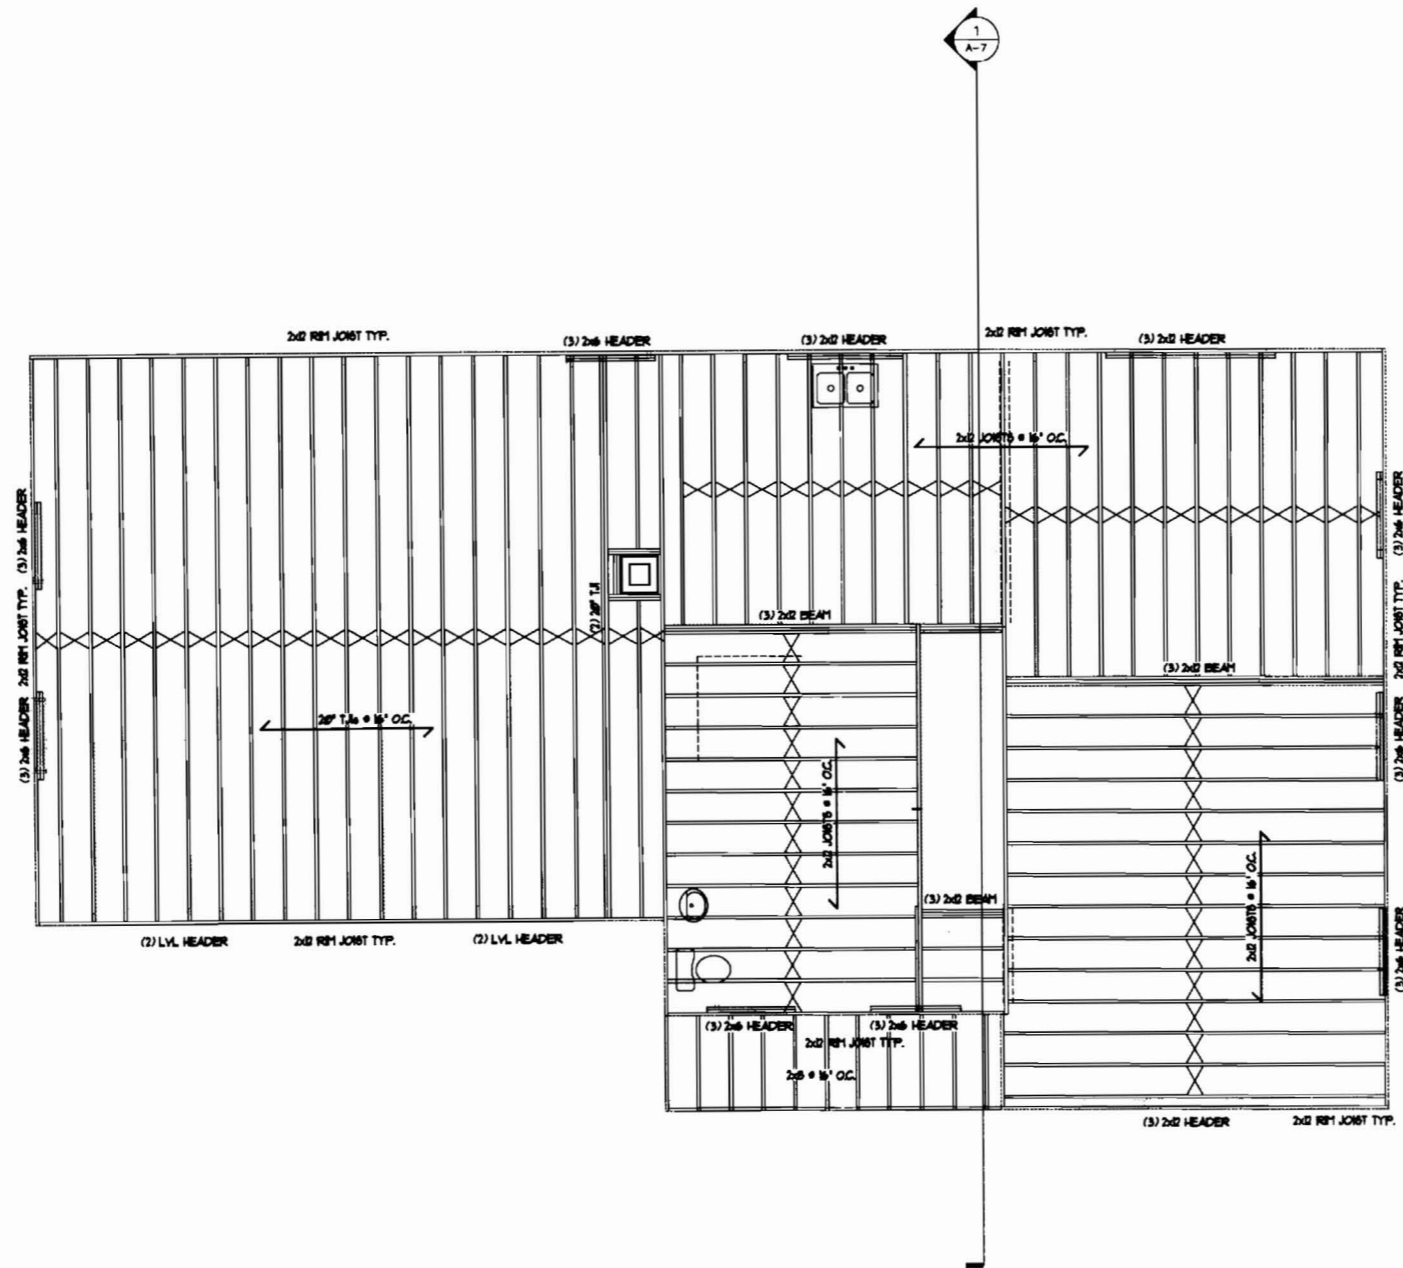

SECOND FLOOR FRAMING PLAN
SCALE: 1/4" = 1'-0"

NOTE:
THE CONTRACTOR/OWNER ASSUMES ALL RESPONSIBILITY FOR LOCAL CODE COMPLIANCE. ALL DRAWINGS, PLANS, SKETCHES, ETC. ARE PROVIDED TO OUR CLIENTS BASED UPON INFORMATION PROVIDED BY THE CLIENT AND DRAWN IN ACCORDANCE WITH COMMON BUILDING PRACTICES AND LOCAL CODES. NONE OF THE EMPLOYEES OF CDT ARE REGISTERED ARCHITECTS, ENGINEERS OR LAND

1. Contractor/owner responsible for securing all necessary permits.

NEW RESIDENCE
KINEO STREET, PORTLAND, ME
MIKE MICHAUD

BY	JJO
NO	A
REMARKS	ISSUED FOR PERMIT
DATE	06/06/08
CODE:	IRC 2006
TOWN:	PORTLAND
DATE:	06/06/08
SCALE:	AS NOTED
DRAWN:	JJO
TITLE:	SECOND FLOOR FRAMING