

**NEW RESIDENCE**  
 KINEO STREET, PORTLAND, ME  
 MIKE MICHAUD

BY: JJO

NO	REMARKS
A	ISSUED FOR PERMIT

DATE	NO	REMARKS
06/06/08	A	ISSUED FOR PERMIT

CODE: IRC 2006

TOWN: PORTLAND

DATE: 06/06/08

SCALE: AS NOTED


DRAWN: JJO

TITLE:

FIRST FLOOR

FILE:

SHEET: A-2

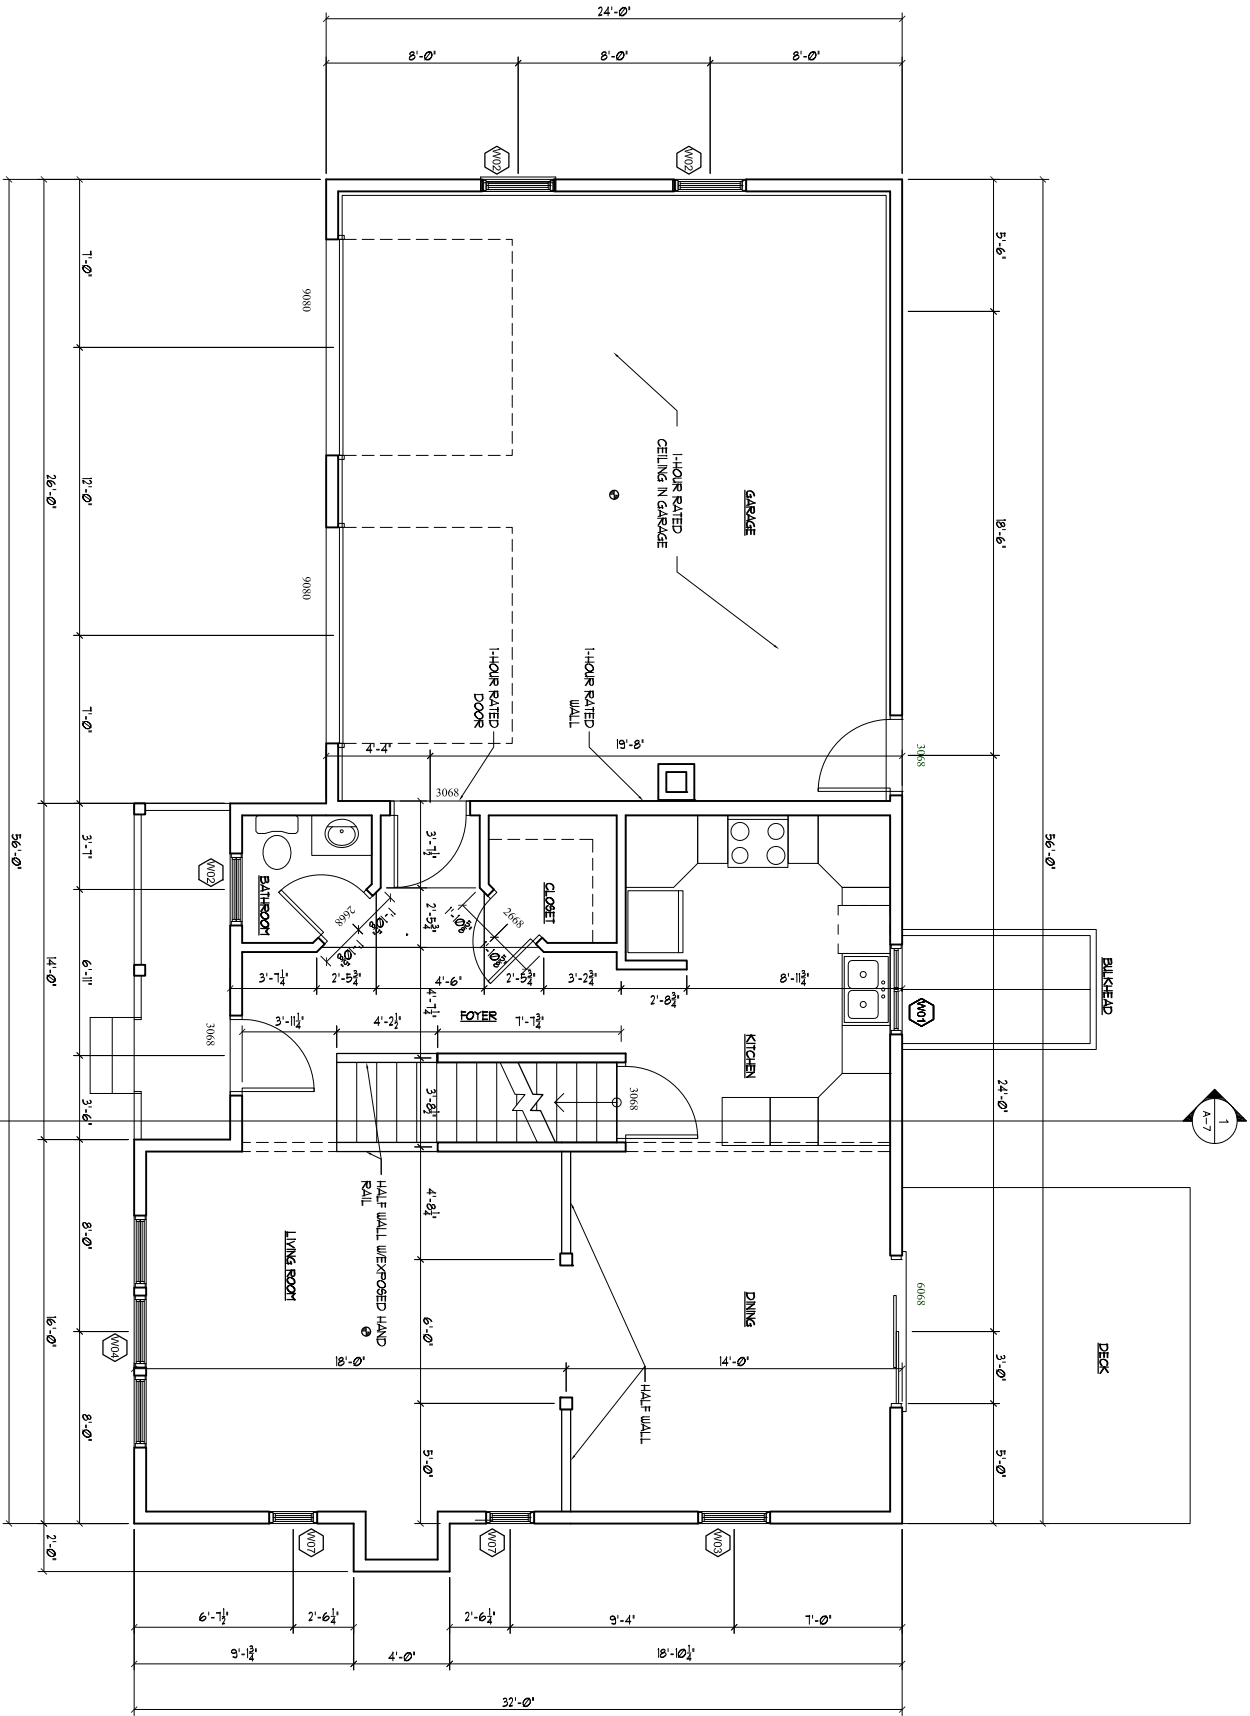

FIRST FLOOR PLAN  
 SCALE 1/4" = 1'-0"

WINDOW SCHEDULE

NUMBER	QTY	FLOOR	DESCRIPTION	CODE
W01	1	1	DBL CASSEMENT-LHL/RHR	C23
W02	3	1	DOUBLE HUNG	TW3036
W03	3	1	DOUBLE HUNG	TW3046
W04	1	1	MULLED UNIT	TW3046-3
W05	2	2	DOUBLE HUNG	TW3032
W06	5	2	DOUBLE HUNG	TW3046
W07	2	2	DOUBLE HUNG	TW2046
W09	2	2	MULLED UNIT	TW3046-2

◆ SMOKE DETECTOR

1. Contractor/owner responsible for securing all necessary permits.
2. Contractor/owner will comply with all applicable codes and ordinances.
3. Contractor/owner to verify all site grades and dimensions.

**NOTE:**  
 THE CONTRACTOR/OWNER ASSUMES ALL RESPONSIBILITY FOR LOCAL CODE COMPLIANCE. THIS DRAWING IS NOT TO BE USED FOR ANY OTHER PROJECTS. CLIENT'S BASED UPON INFORMATION PROVIDED BY THE CLIENT AND LOCAL CODES. NONE OF THE INFORMATION OR PRODUCTS ARE REPRESENTED AS ENGINEERS OR LAND SURVEYORS. CLIENT AND/OR CONTRACTOR SHOULD BE ADVISED BY CLIENT AND/OR CONTRACTOR BEFORE ACTUAL CONSTRUCTION BY CLIENT AND/OR CONTRACTOR BEFORE ACTUAL CONSTRUCTION BEGINS. CONTRACTOR SHALL BE HELD RESPONSIBLE FOR VERIFYING ALL DIMENSIONS AND CONDITIONS OF THE SITE AND/OR CONSTRUCTION AND/OR REVISIONS MADE TO PLANS BY CLIENT AND/OR CONTRACTOR.