


4 Existing Roof Plan
1/4" = 1'-0"



align rear & side garage walls w/ original garage footprint

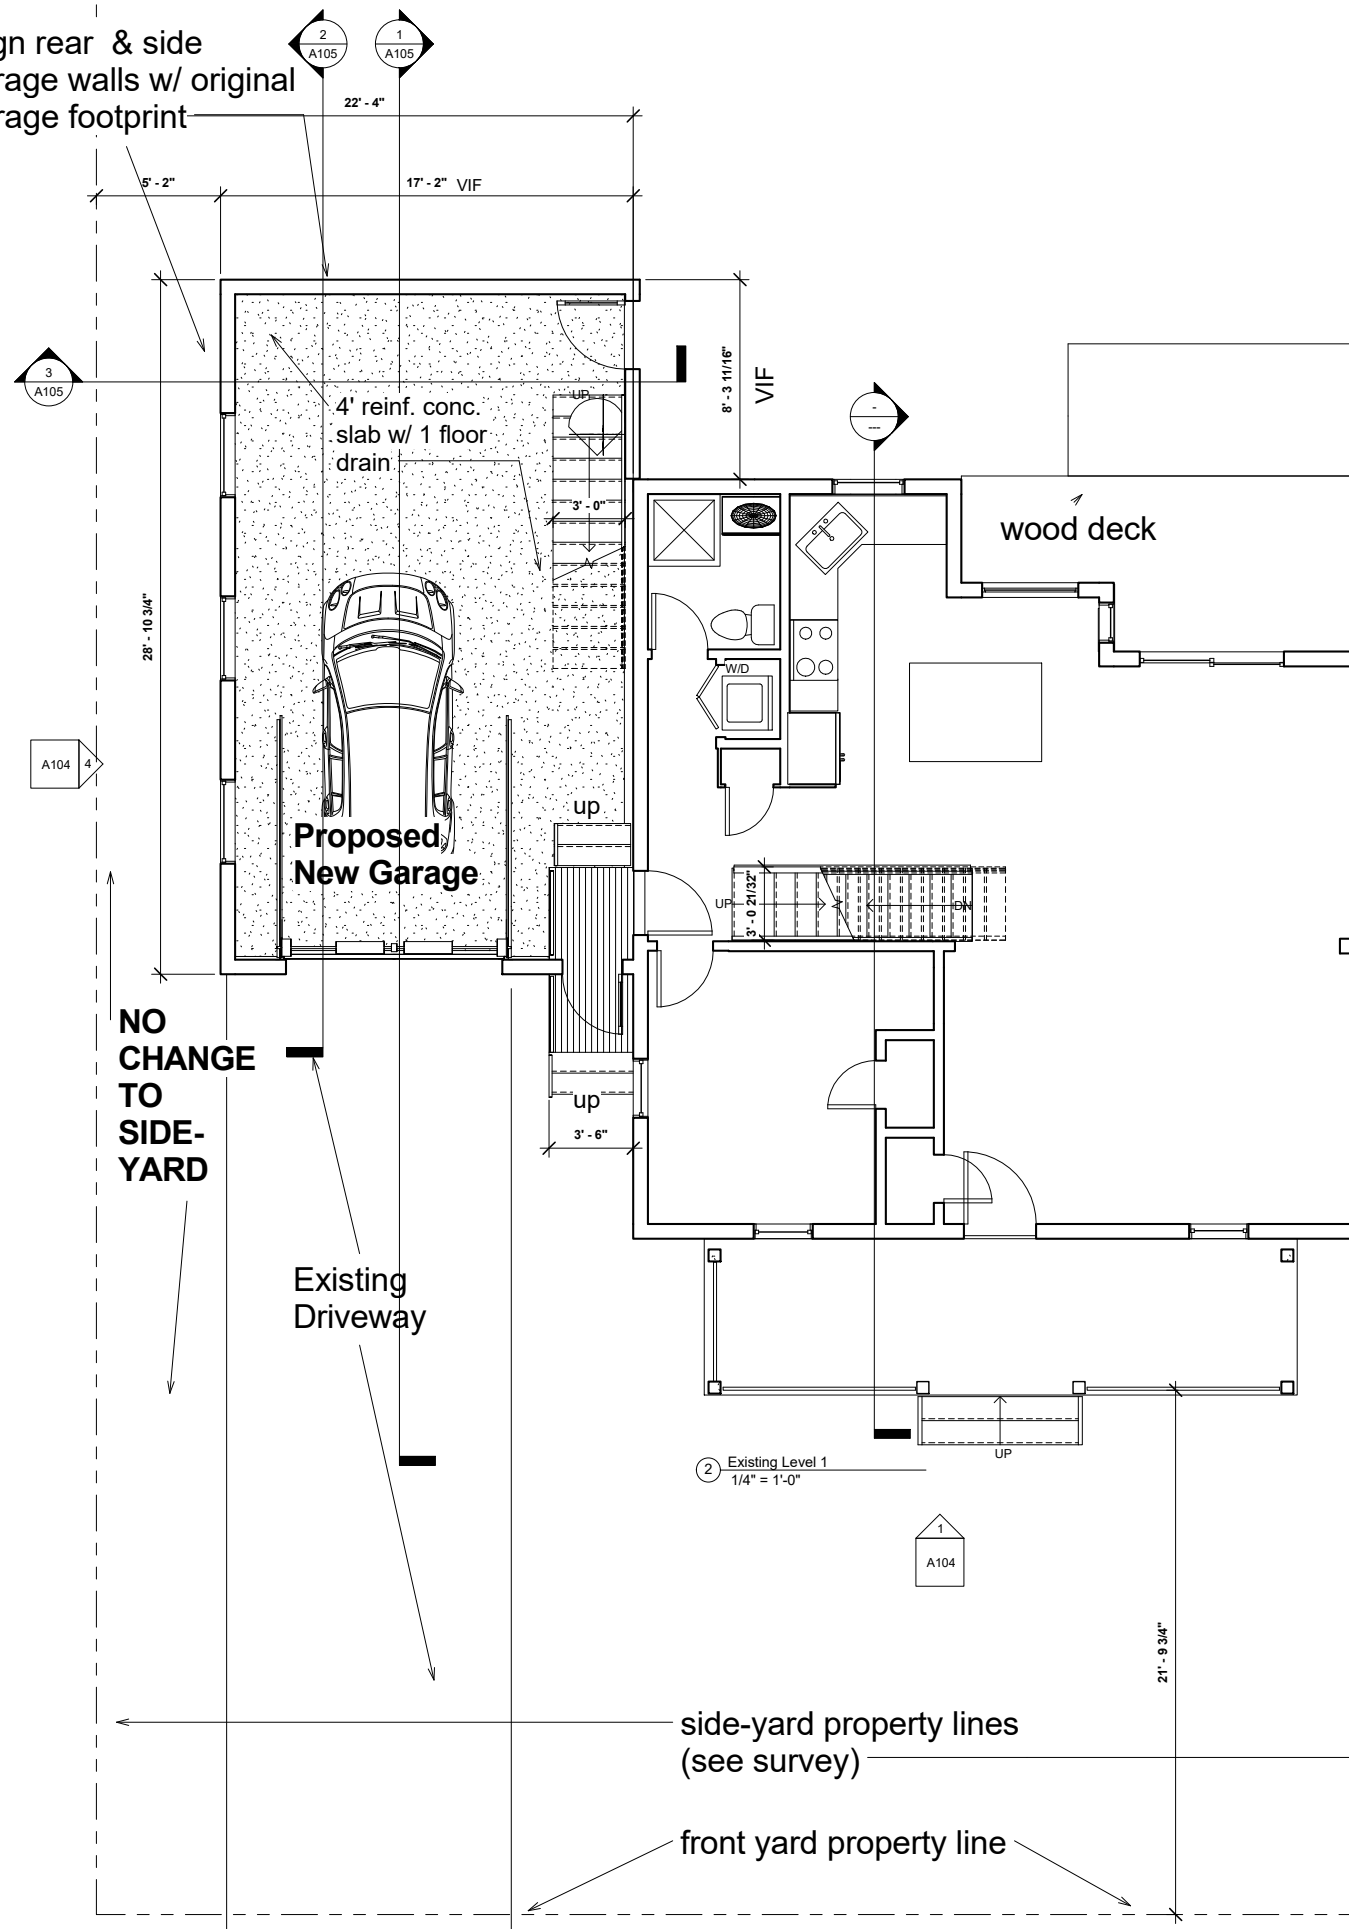

2 Existing Level 1
1/4" = 1'-0"

side-yard property lines
(see survey)

front yard property line

Reiter Architecture & Design
PO Box 275, Brooklin ME 04616
tel. 917-502-2225 email: laurenreiter@yahoo.com
Consultants



Revision Schedule		
Revision Number	Revision Description	Revision Date
	For Filing & Construction	7/25/16

G. IRVINE HOUSE
PROPOSED NEW GARAGE
9 Kineo Street
Portland, Maine 04101

Proposed Garage Plans

Project number	Portland, Maine 04101
Date	Issue Date
Drawn by	Author
Checked by	

A103
Scale 1/4" = 1'-0"