



WHIPPLE CALLENDER ARCHITECTS

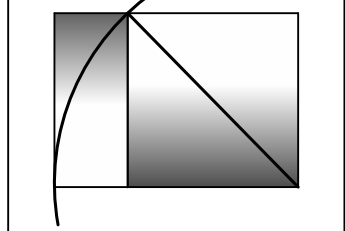

136 PLEASANT AVE.  
 PORTLAND, ME 04103  
 P 207.775.2696  
 F 207.775.3631  
 www.whipplecallender.com


DESCRIPTION	DATE	MARK
ISSUED FOR PERMIT	3/31/15	
PERMIT REVISIONS	4/7/15	

DATE: 4/17/15  
 CHECKED BY: AEC  
 DRAWN BY: JRP  
 JOB: 14-524 BISHOP  
 SHEET TITLE: FLOOR PLANS

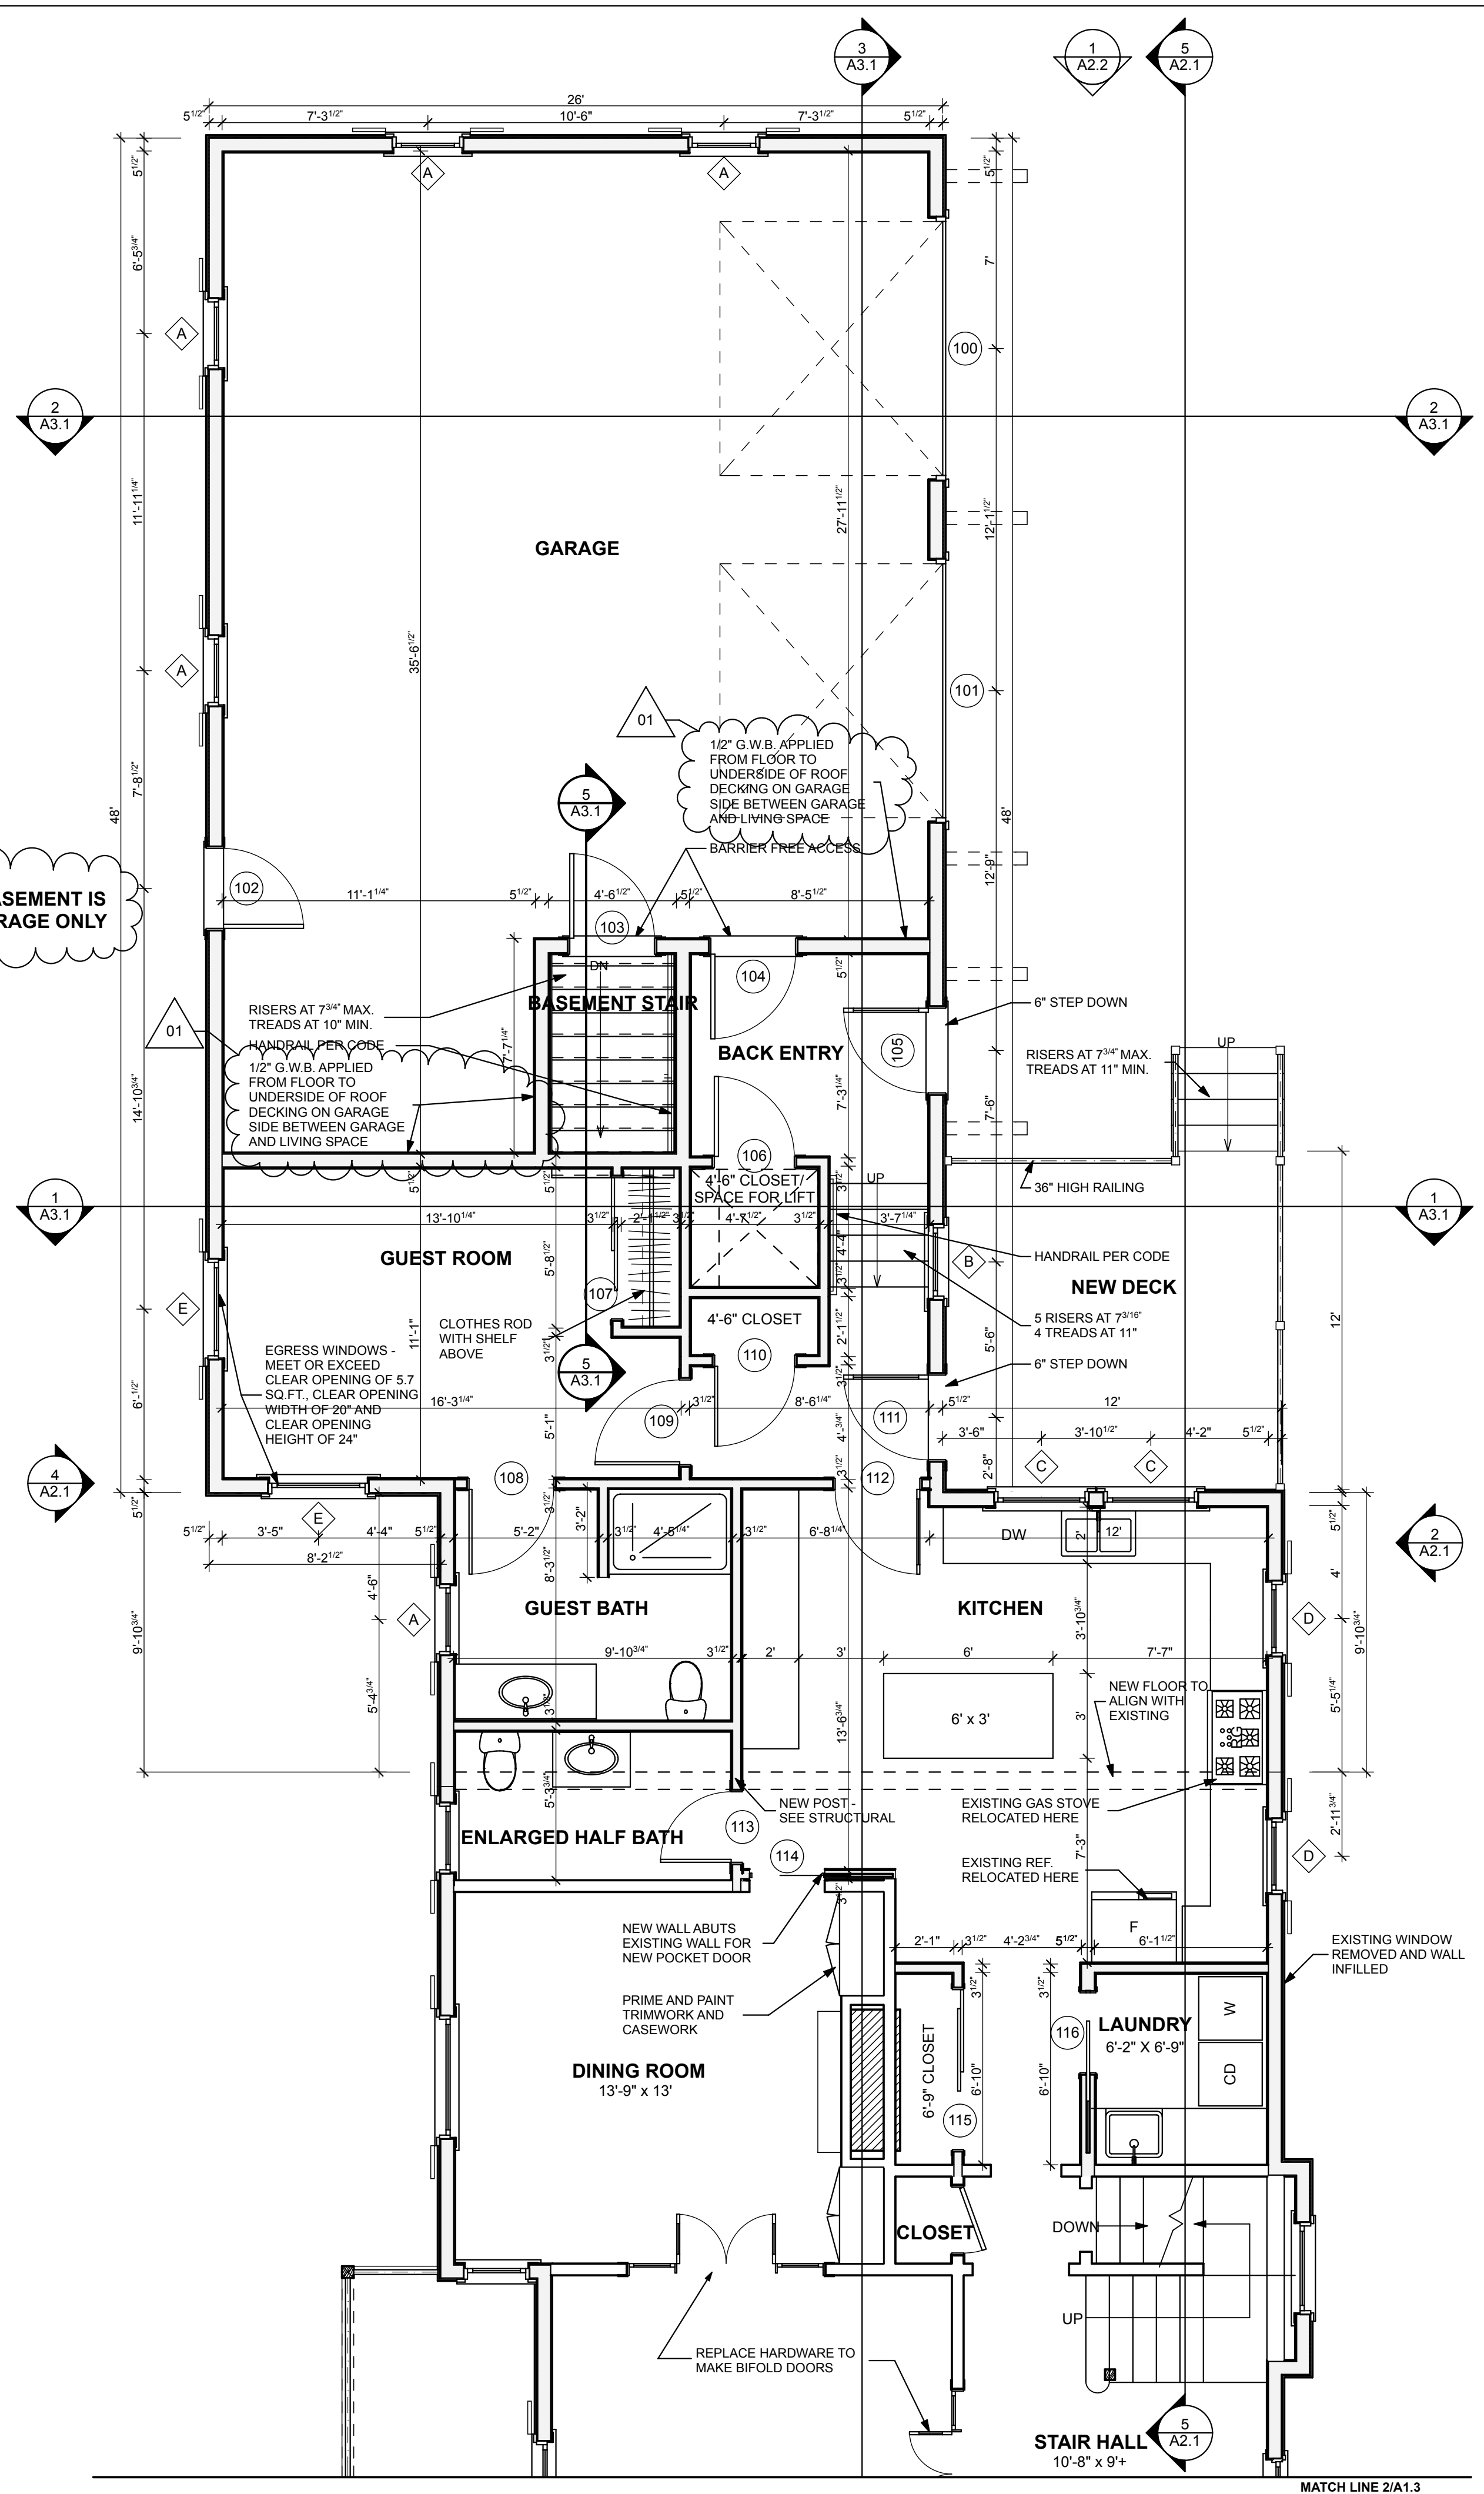


**1**  
**A1.3**  
 SCALE: 1/4" = 1'-0"

THIS DRAWING IS AN INSTRUMENT OF SERVICE AND SHALL REMAIN THE PROPERTY OF WHIPPLE CALLENDER ARCHITECTS. IT SHALL NOT BE USED FOR ANY OTHER PURPOSE THAT FOR WHICH IT IS SPECIFICALLY FURNISHED.

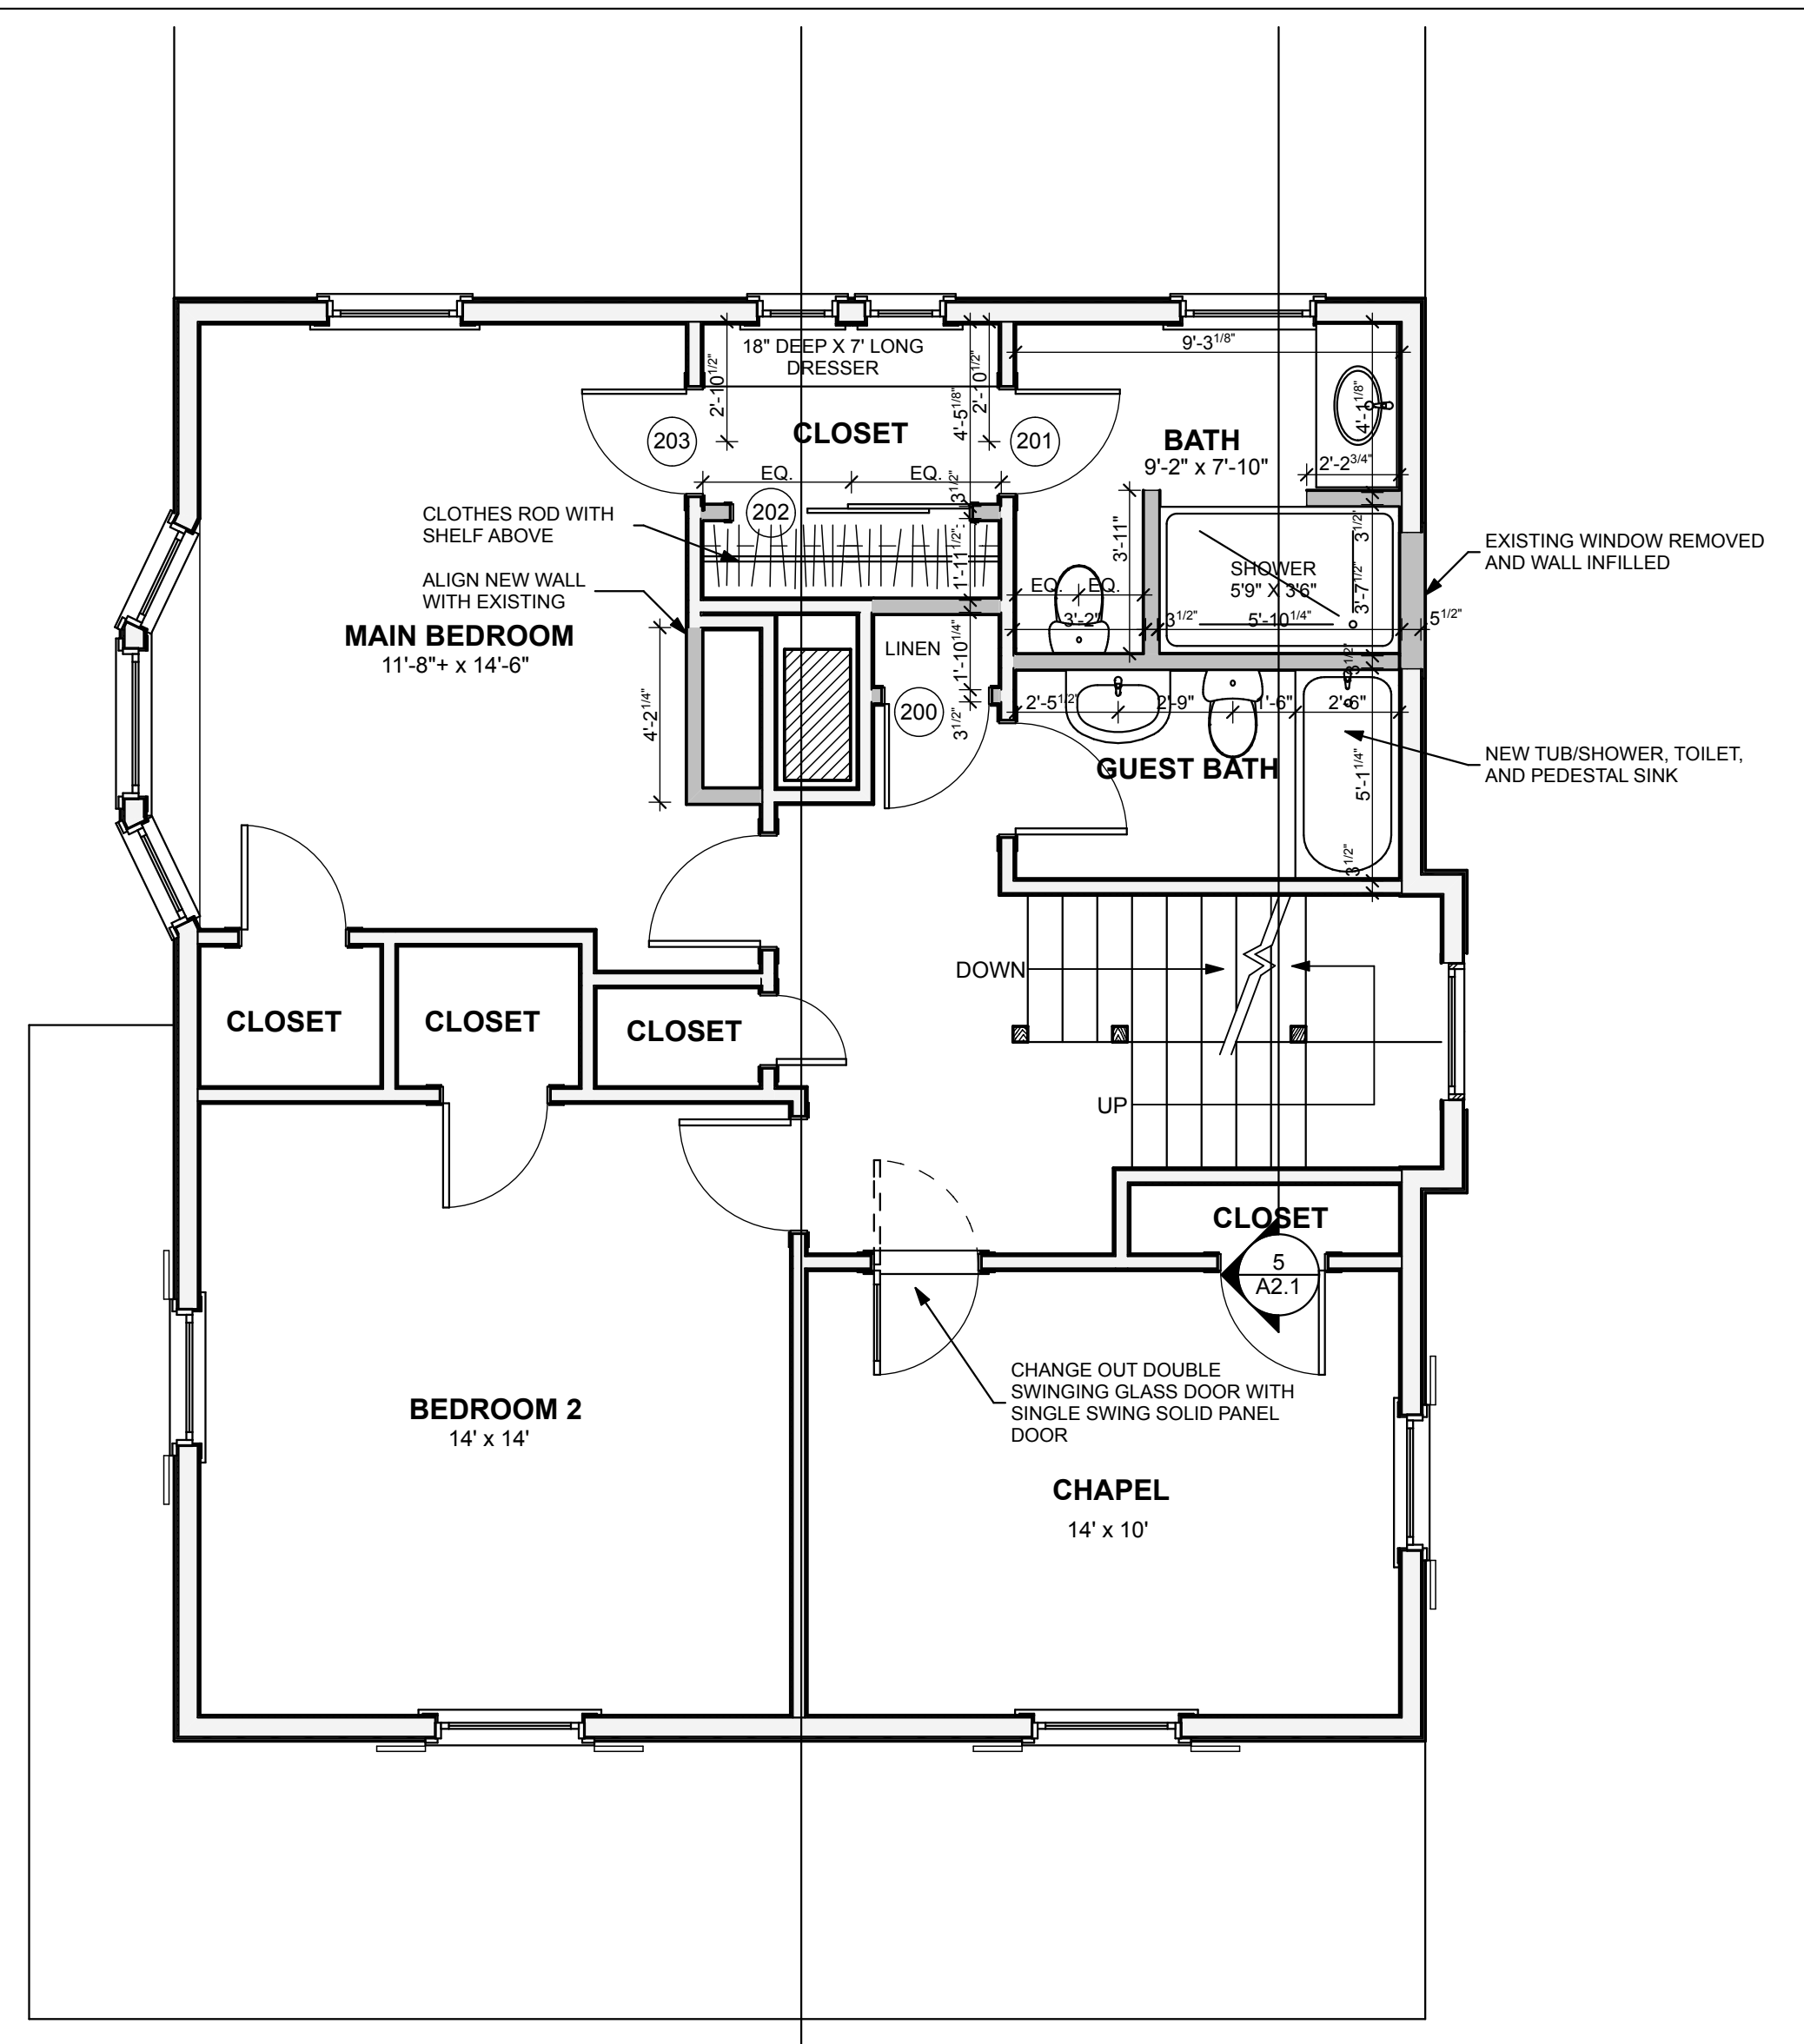

**3**  
**A1.3**  
 SCALE: 1/4" = 1'-0"

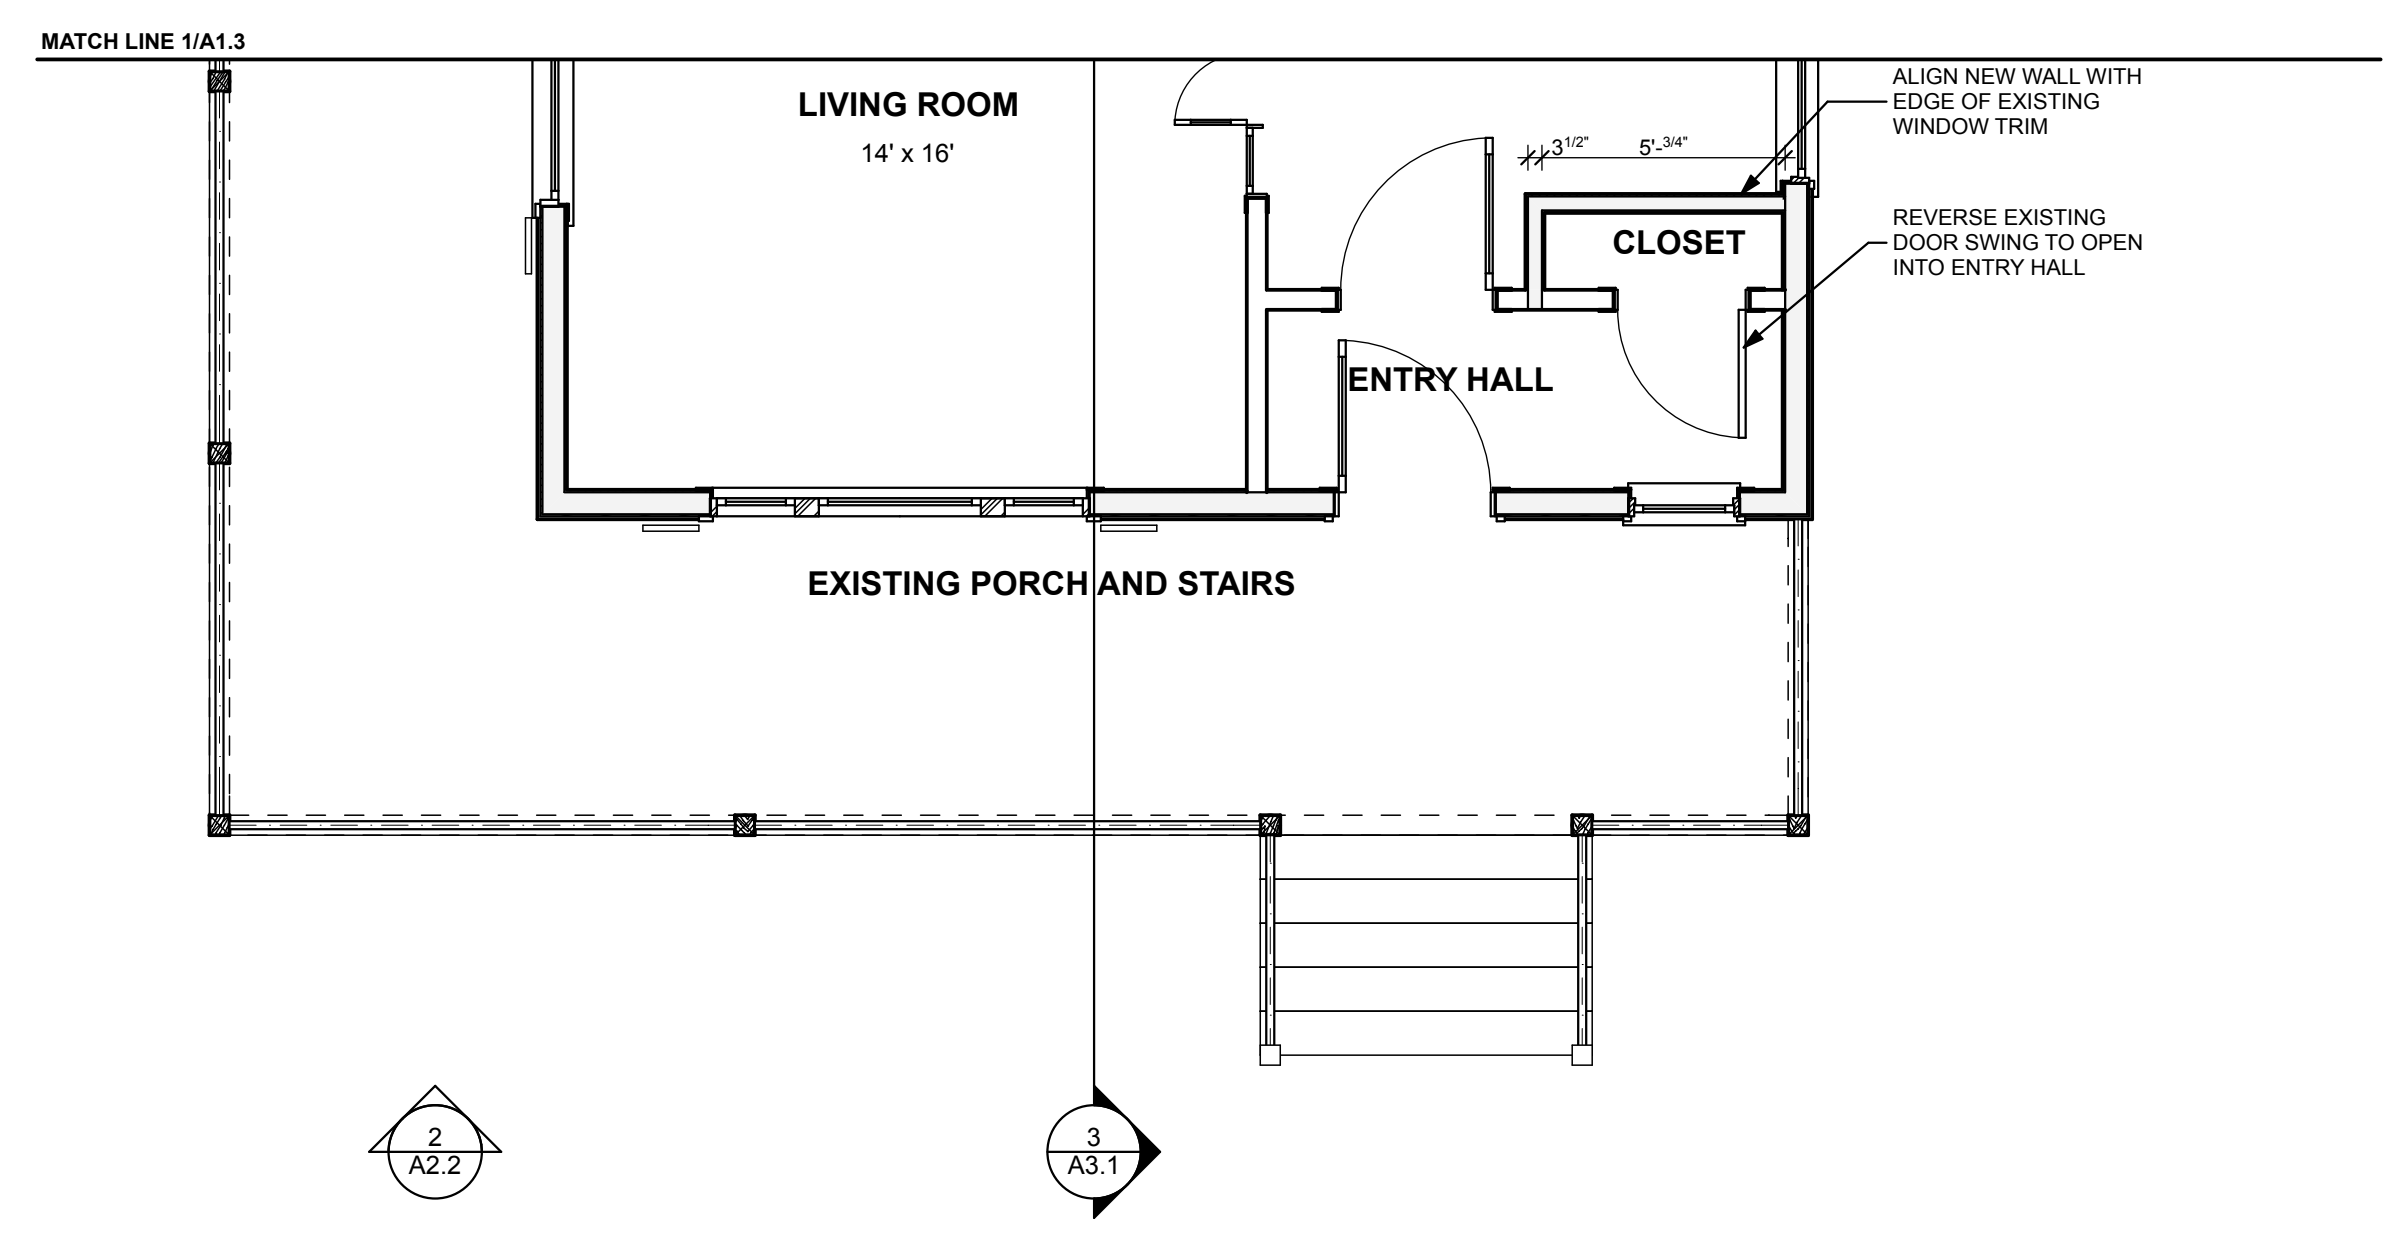

**2**  
**A1.3**  
 SCALE: 1/4" = 1'-0"