

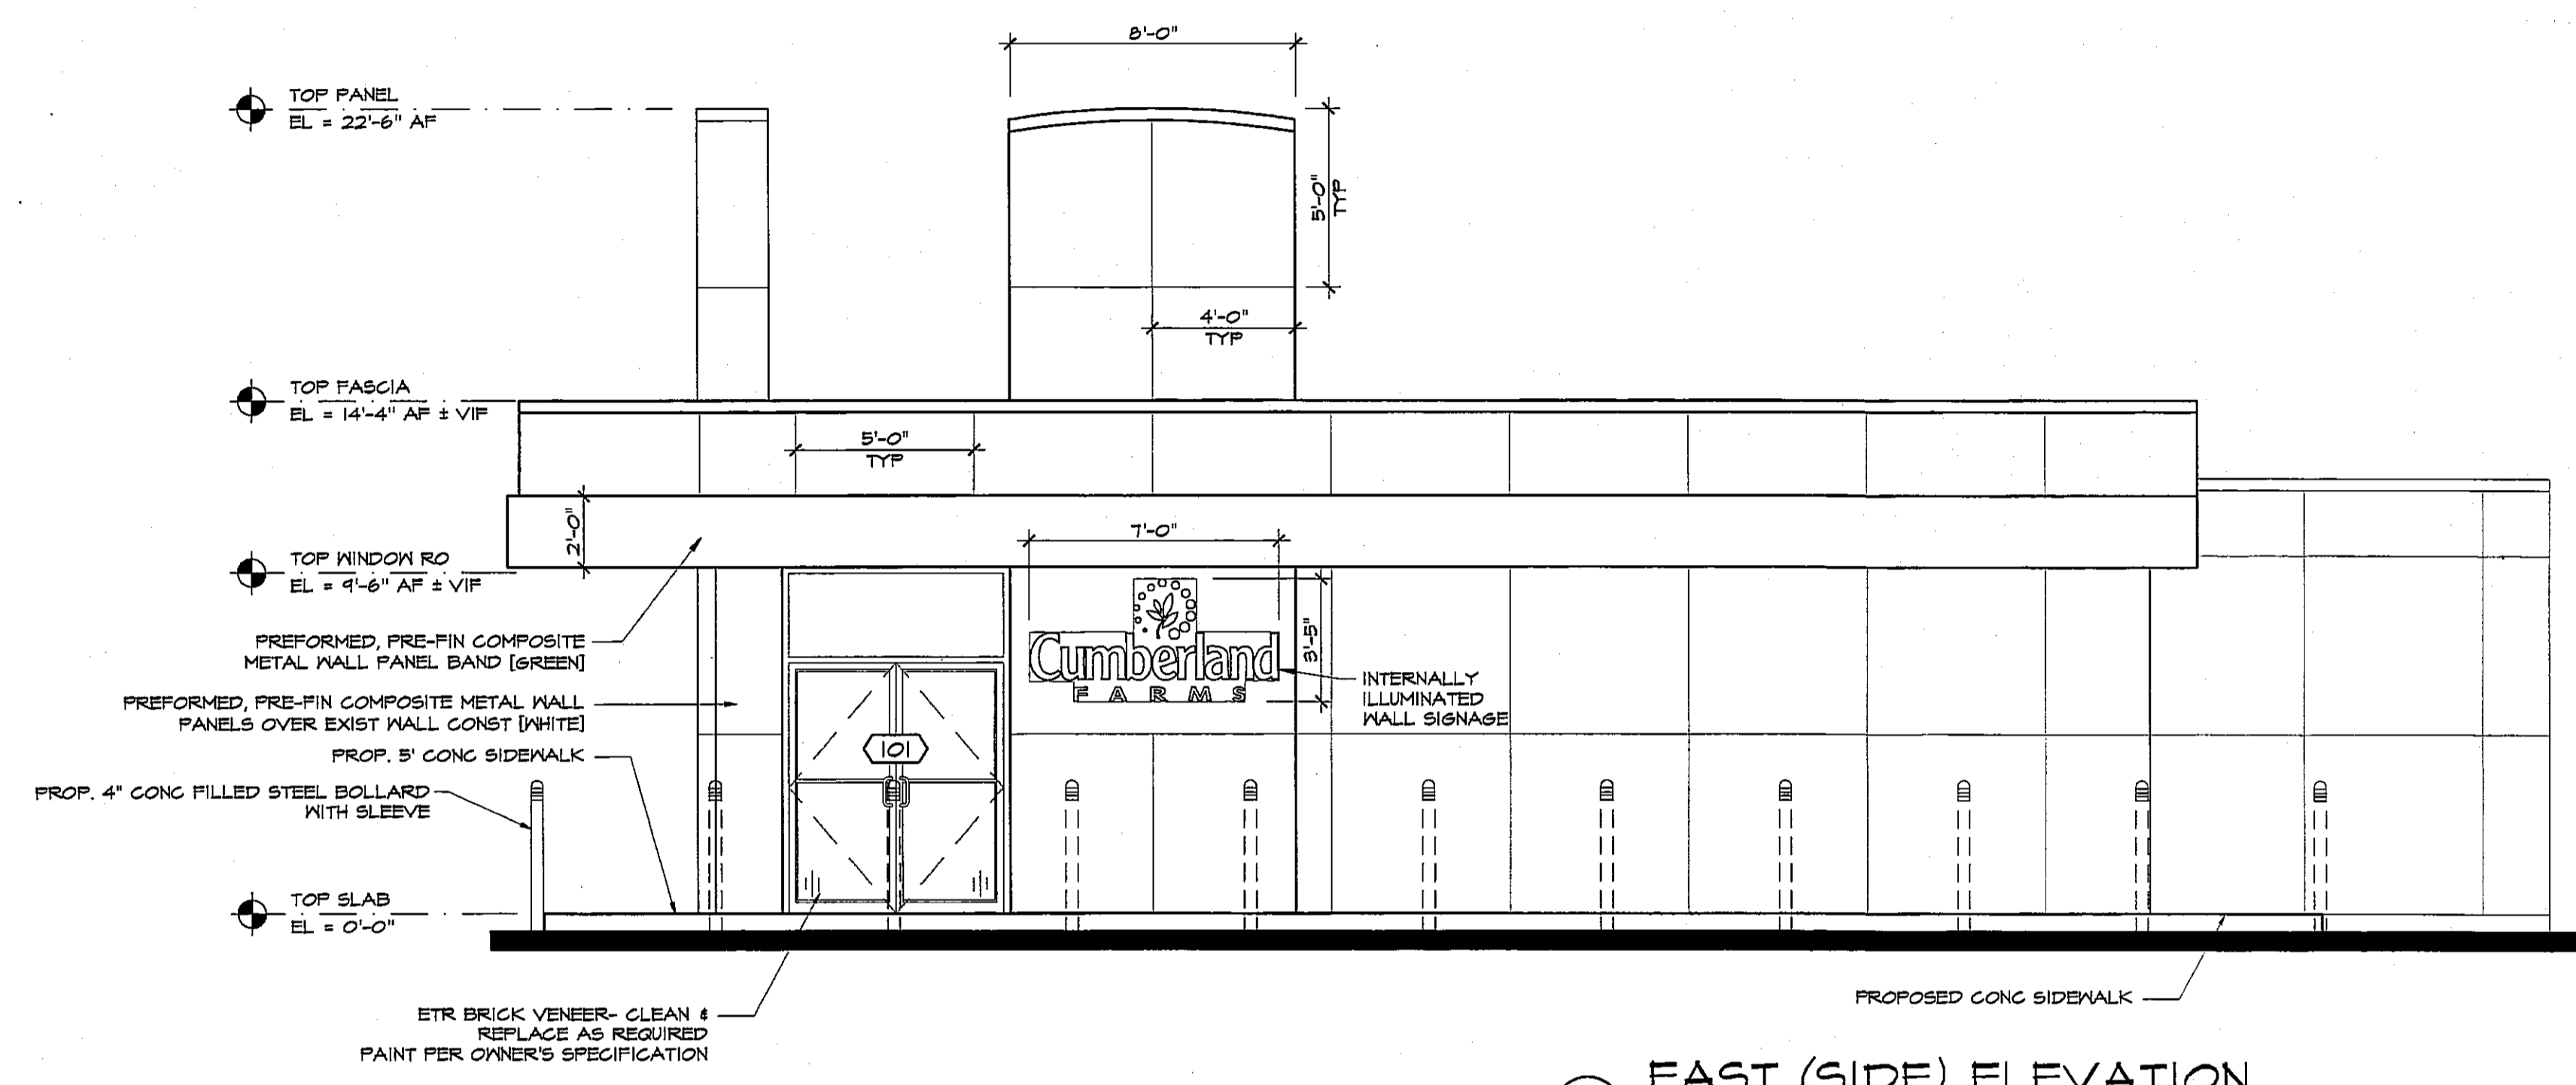


© AHARONIAN & ASSOCIATES INC 2011

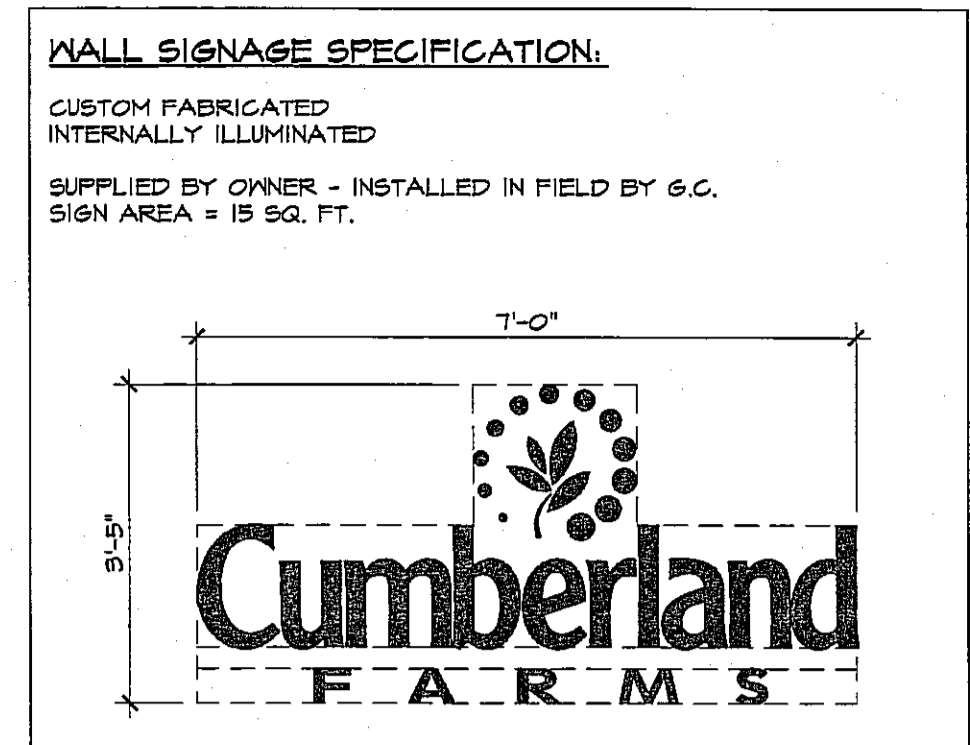


② EAST (SIDE) ELEVATION
 SCALE: 1/4"=1'-0"

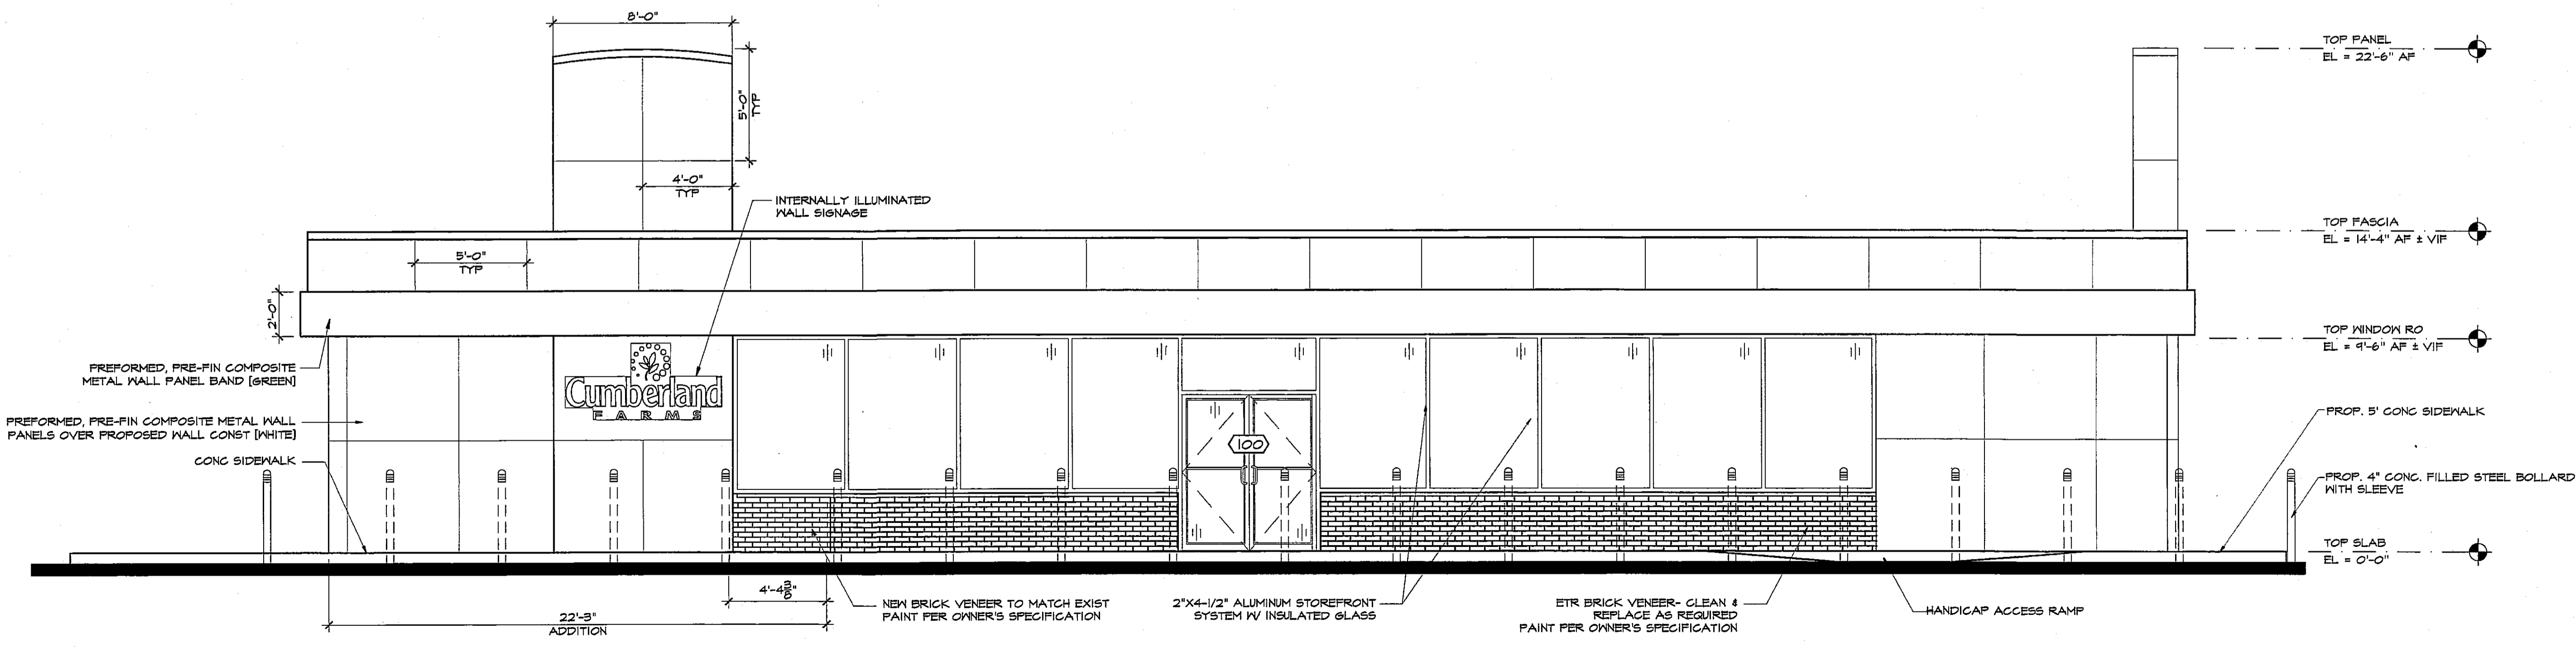

① SOUTH (FRONT) ELEVATION
 SCALE: 1/4"=1'-0"

NOT FOR CONSTRUCTION - NOT FOR CONSTRUCTION - NOT FOR CONSTRUCTION

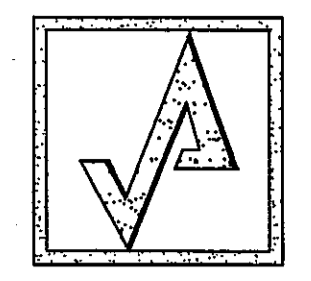

AHARONIAN & ASSOCIATES INC.
 ARCHITECTS
 310 George Washington Highway
 Suite 100
 Smithfield, Rhode Island
 0 2 9 1 7
 T 401-232-5010
 F 401-232-5080
 WWW.ARCH-ENG.COM

DISCLAIMER
 OWNERSHIP AND USE OF DOCUMENTS, DRAWINGS AND SPECIFICATIONS ARE INSTRUMENTS OF PROFESSIONAL SERVICE AND SHALL REMAIN THE PROPERTY OF THE ARCHITECT. THESE DOCUMENTS ARE NOT TO BE USED, IN WHOLE OR IN PART, FOR ANY OTHER PROJECTS OR PURPOSES OR BY ANY OTHER PARTIES THAN THOSE PROPERLY AUTHORIZED BY CONTRACT WITHOUT THE EXPRESS WRITTEN AUTHORIZATION OF THE ARCHITECT.

REVISIONS

NUMBER	REMARKS	DATE
1	REVISED FLOOR PLAN	7-29-11
2	REVISED SIGNAGE	8-20-12

PRELIMINARY

PROJECT TITLE

Cumberland FARMS
 100 Crossing Blvd, Framingham, Massachusetts
 STORE # 5604
 V1079

801 WASHINGTON AVE
 PORTLAND, ME
 Cumberland County

DRAWING TITLE
 EXTERIOR ELEVATIONS

DATE JULY 18, 2011	PROJ NO 11112
DRAWN BY SD/RSP	CHECKED BY AZ

DRAWING NUMBER
 A3.1

DO NOT USE for CONST