


**AHARONIAN
& ASSOCIATES INC.
ARCHITECTS**

310 George Washington Highway
Suite 100
Smithfield, Rhode Island
0 2 9 1 7

T 401-232-5010
F 401-232-5080
WWW.ARCH-ENG.COM

DISCLAIMER


OWNERSHIP AND USE OF DOCUMENTS, DRAWINGS AND SPECIFICATIONS ARE INSTRUMENTS OF PROFESSIONAL SERVICE AND SHALL REMAIN THE PROPERTY OF THE ARCHITECT. THESE DOCUMENTS ARE NOT TO BE USED, IN WHOLE OR IN PART, FOR ANY OTHER PROJECTS OR PURPOSES OR BY ANY OTHER PARTIES THAN THOSE PROPERLY AUTHORIZED BY CONTRACT WITHOUT THE EXPRESS WRITTEN AUTHORIZATION OF THE ARCHITECT.

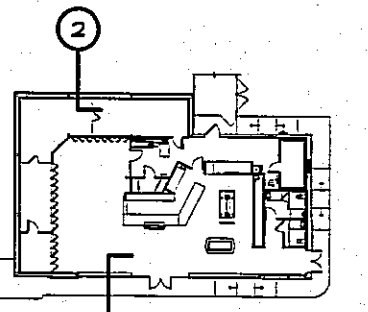

KEY PLAN

REVISIONS

NUMBER	REMARKS	DATE

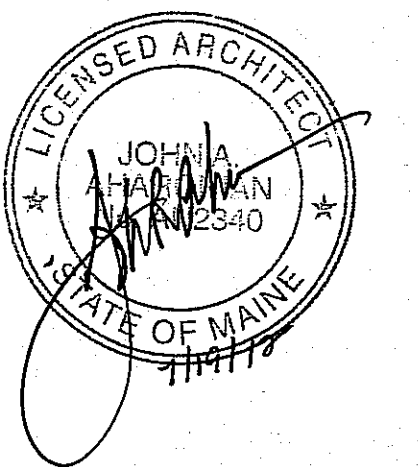

FOR CONSTRUCTION

PROJECT TITLE

**Cumberland
FARMS**
100 Crossing Blvd, Framingham, Massachusetts
STORE # 5604
V1079

**801 WASHINGTON AVE
PORTLAND, ME
Cumberland County**


DRAWING TITLE

WALL SECTIONS


DATE JULY 19, 2012	PROJ NO 11112
DRAWN BY MBF	CHECKED BY AZ

DRAWING NUMBER

A4.4

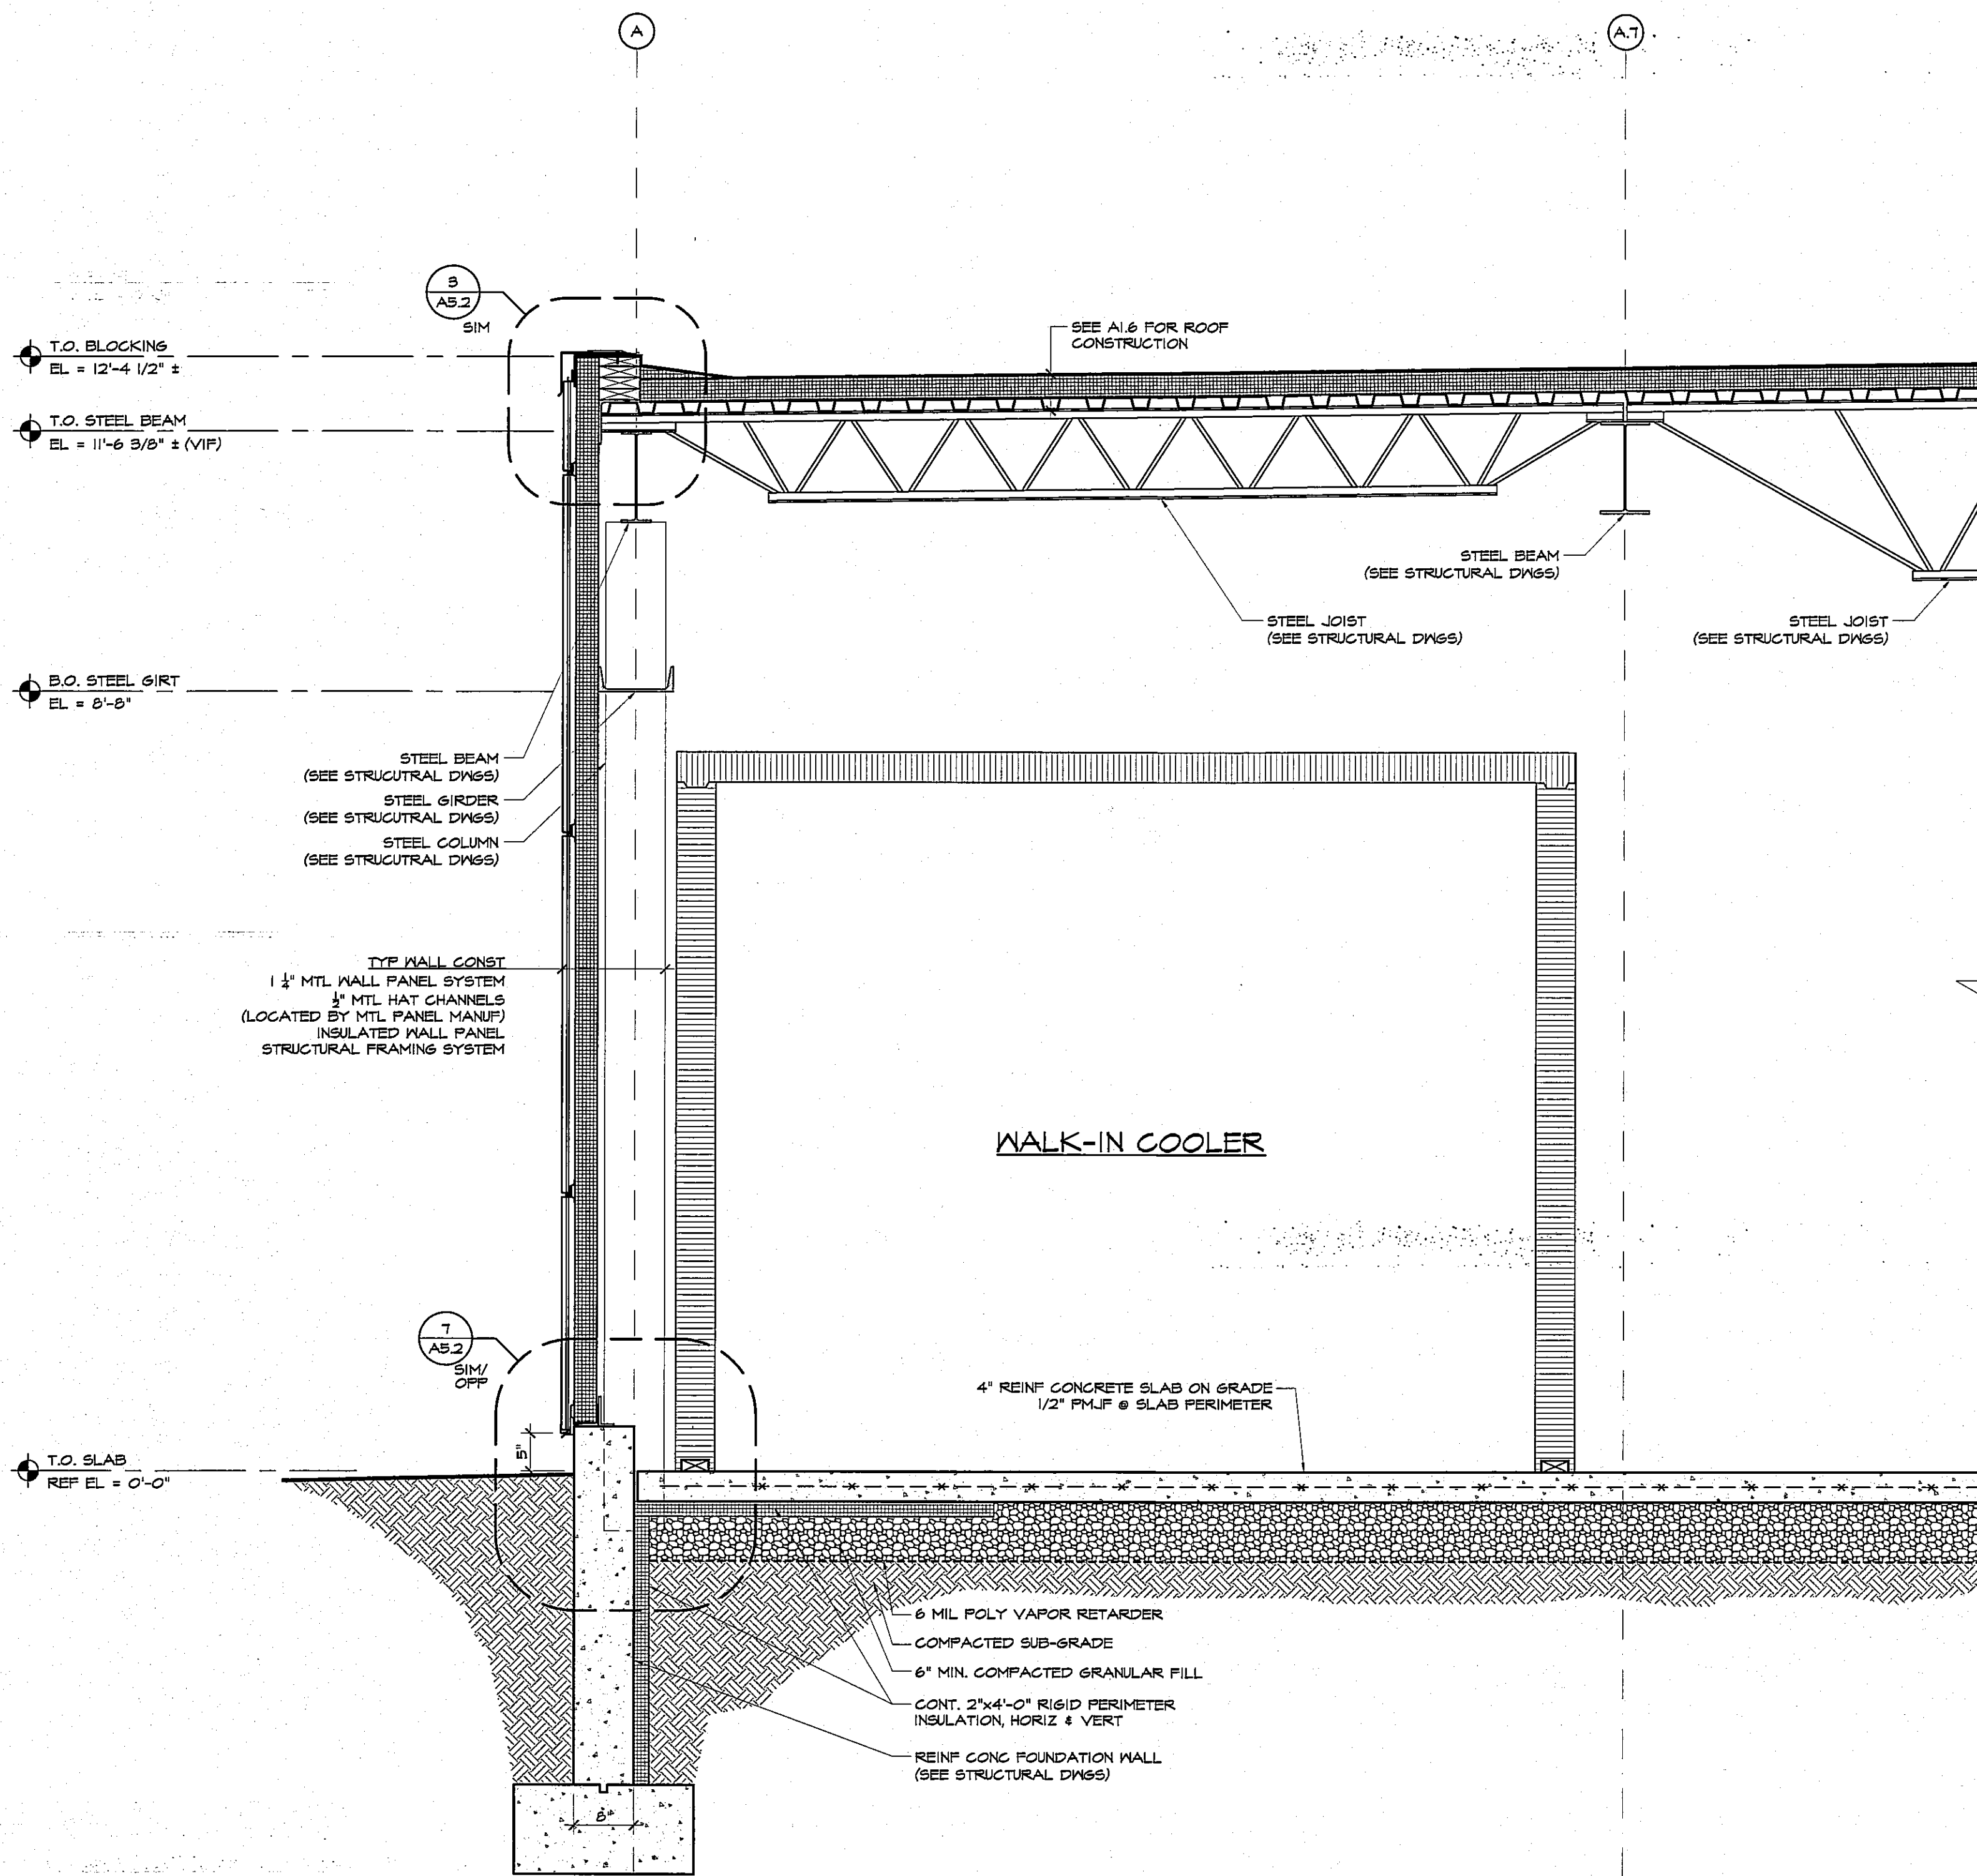

2 SECTION @ REAR WALL @ ADDITION
SCALE: 3/4" = 1'-0"

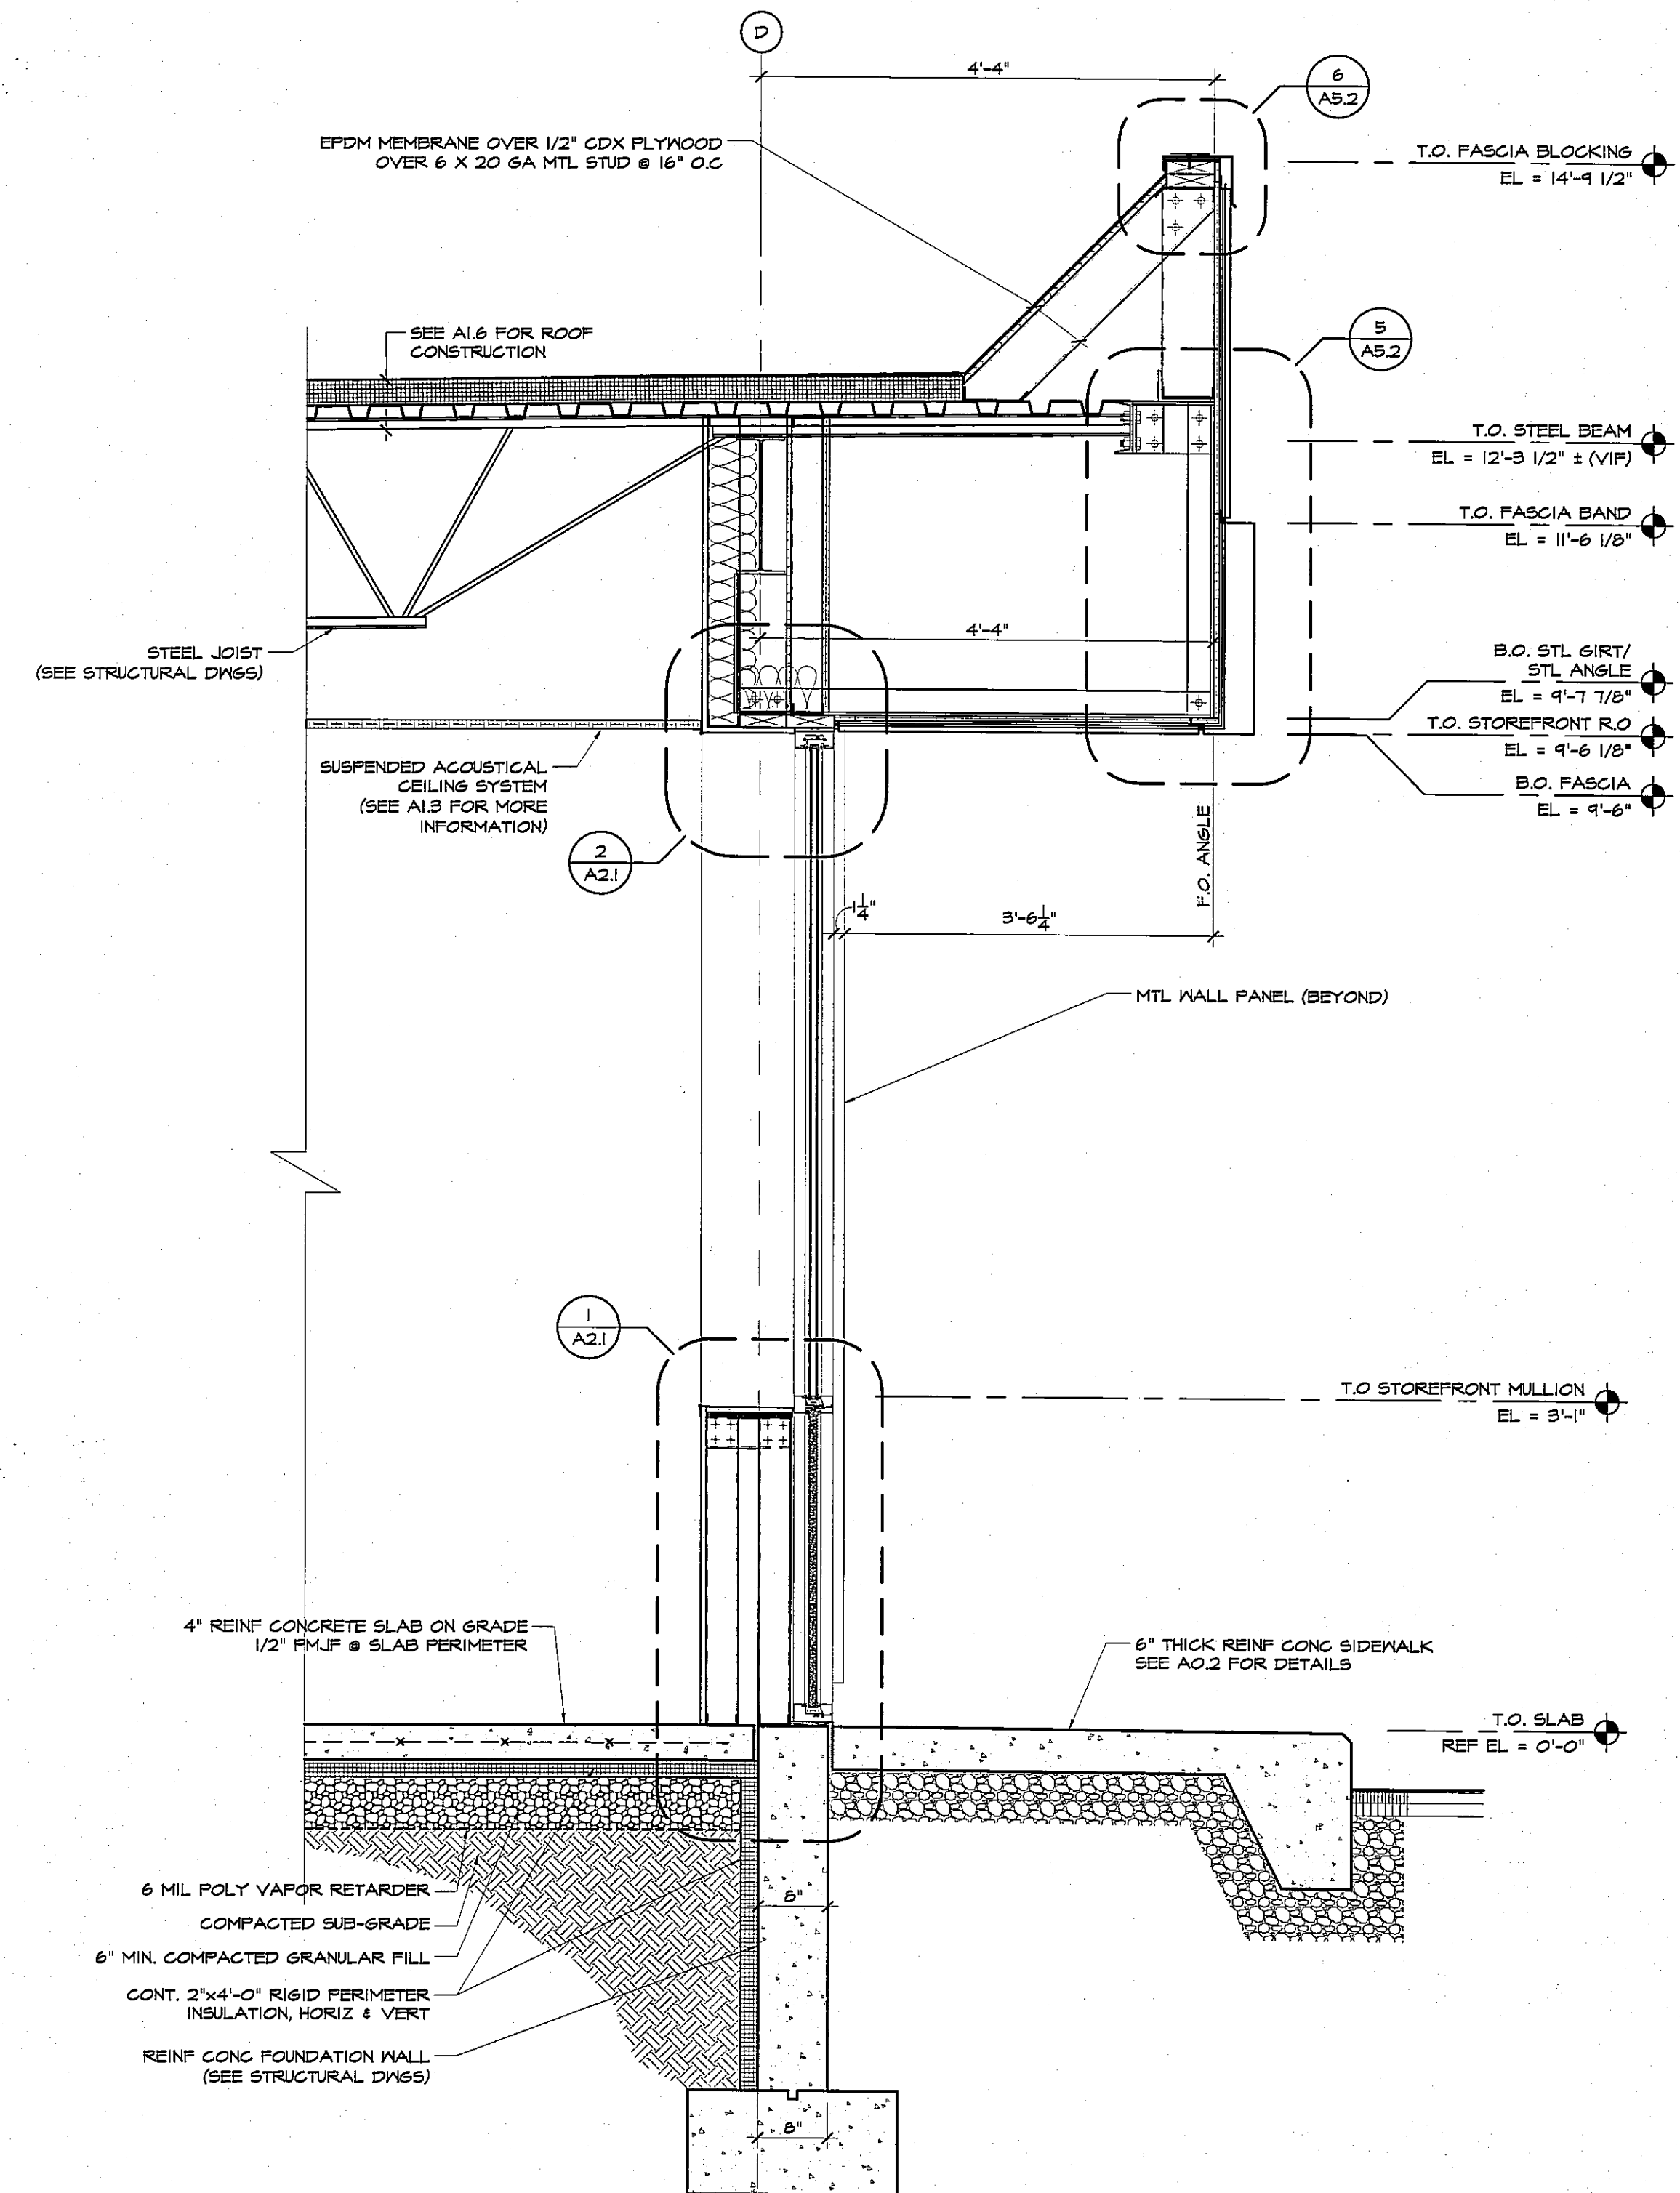

1 SECTION @ FRONT WALL @ ADDITION
SCALE: 3/4" = 1'-0"