

**AHARONIAN
& ASSOCIATES INC.**
ARCHITECTS


310 George Washington Highway
Suite 100
Smithfield, Rhode Island
02917
T 401-232-5010
F 401-232-5080
WWW.ARCH-ENG.COM

DISCLAIMER

OWNERSHIP AND USE OF DOCUMENTS, DRAWINGS AND SPECIFICATIONS ARE INSTRUMENTS OF PROFESSIONAL SERVICE AND SHALL REMAIN THE PROPERTY OF THE ARCHITECT. THESE DOCUMENTS ARE NOT TO BE USED, IN WHOLE OR IN PART, FOR ANY OTHER PROJECTS OR PURPOSES OR BY ANY OTHER PARTIES THAN THOSE PROPERLY AUTHORIZED BY CONTRACT WITHOUT THE EXPRESS WRITTEN AUTHORIZATION OF THE ARCHITECT.

REVISIONS

NUMBER	REMARKS	DATE

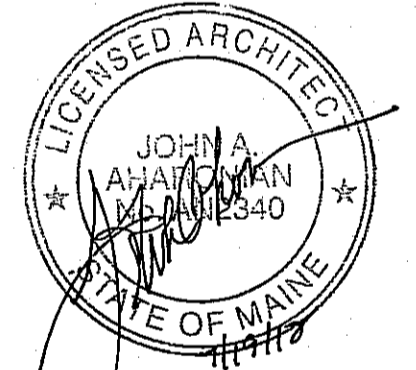

FOR CONSTRUCTION

PROJECT TITLE
Cumberland Farms
100 Crossing Blvd, Framingham, Massachusetts
STORE # 5604
V1079

801 WASHINGTON AVE
PORTLAND, ME
Cumberland County

DRAWING TITLE
SLAB PENETRATION PLAN


DATE JULY 19, 2012	PROJ NO 11112
DRAWN BY JL	CHECKED BY AZ

DRAWING NUMBER
PP1.1

LEGEND

	ETR FLOOR DRAIN
	FLOOR DRAIN
	FLOOR SINK

- NOTES**
- LAYOUT DIMENSIONS INDICATED ON THIS DRAWING ARE INTENDED TO BE UTILIZED FOR GUIDELINE PURPOSES ONLY. REFER TO MANUFACTURER'S INSTALLATION GUIDELINES FOR INSTALLATION TOLERANCES REQUIRED FOR SPECIFIC PLUMBING FIXTURES AND ACCESSORIES.
 - PLUMBER'S WORK TO END 10' FROM THE BUILDING ALL CONNECTIONS TO SITE UTILITY PIPING SHALL BE PROVIDED BY THE PLUMBING CONTRACTOR.
 - SEE P2.1 FOR PLUMBING PRODUCT SPECIFICATIONS.
 - ALL DIMENSIONS ARE FROM FACE OF MASONRY TO CENTERLINE OF PENETRATION UNLESS NOTED OTHERWISE.

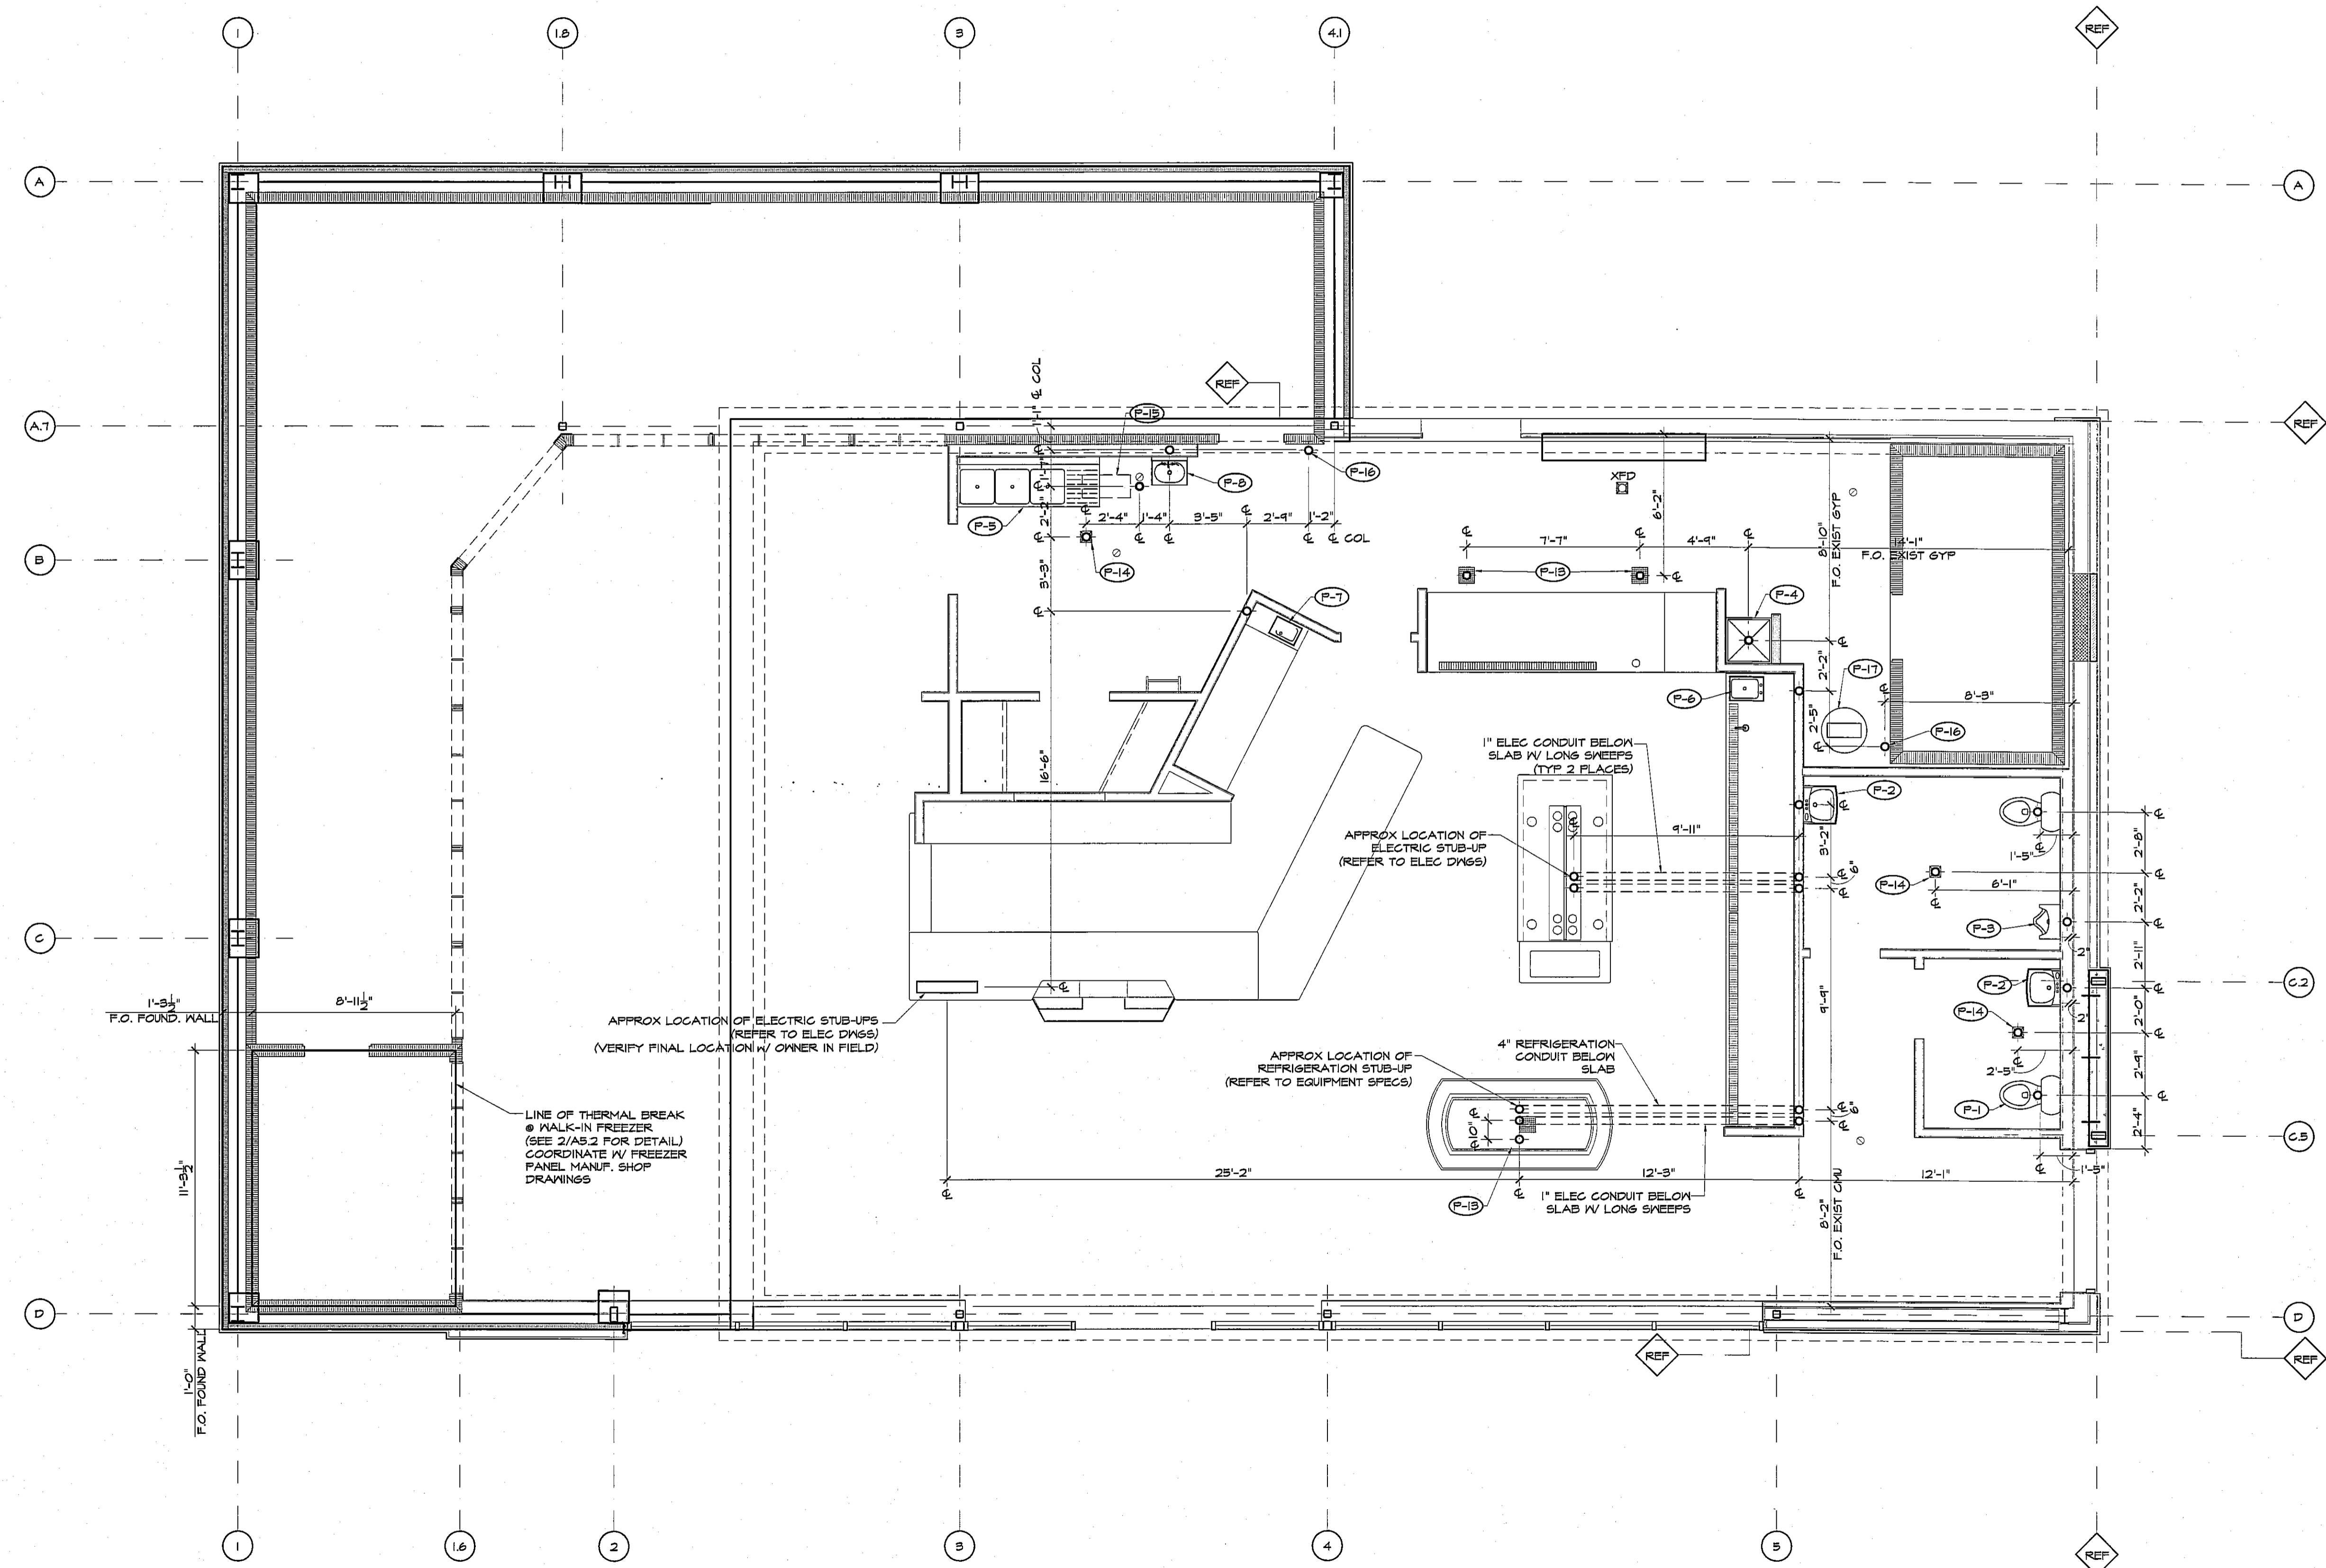

© AHARONIAN & ASSOCIATES INC 2012

1 SLAB PENETRATION PLAN
SCALE: 1/4" = 1'-0"
N
PLAN